

WORK SCHEDULE	
ITEM	
W-1	DELETED
W-2	***** MILL WORK PER SHEET D1 ----- 1 EA. (ITEM # D-4) SINGLE TRASH UNIT ----- TOP: S-2 SOLID SURFACE WITH (3) TRAY STOPS S-2 Corian Earth ----- BODY: LP-1 LPASTIC LAMINATE ----- BASE: METAL FRAME STRUCTURE W/(4) CASTERS *****
W-3	***** BOOTHS / UPHOLSTERY 1 EA. (ITEM # D-7) SETTEE 12'-0" LENGTH ----- BACK & SEAT : SOLID RED OAK WOOD SLATS ----- METAL FRAME STRUCTURE 1" SQUARE TUBING FINISH IN FLAT BLACK POWDER COAT. *****
W-4	***** BOOTHS / UPHOLSTERY 1 EA. (ITEM # D-8) SETTEE 12'-0" LENGTH ----- BACK & SEAT : SOLID RED OAK WOOD SLATS ----- METAL FRAME STRUCTURE 1" SQUARE TUBING FINISH IN FLAT BLACK POWDER COAT. *****
W-5	***** TABLES/BASES 2 EA. (ITEM # D-10) TABLE TOPS 24" X 48" W/ LP-4 LP-4 ARBORITE # W-454 EV NATURAL CROSSFIRE PEAR ----- EDGES : DARK GREY PVC MOLDING ***** TABLES/BASES 4 EA. (ITEM # D-10-A) TABLE BASES (2) PER TOP TWO PRONG BASES 22" X 28" HEIGHT BLACK WRINKLE FINISH ***** TABLES/BASES 7 EA. (ITEM # D-11) TABLE TOPS 24" X 30" W/ LP-5 LP-5 ARBORITE # W-456 EV SILVERED CROSSFIRE PEAR ----- EDGES : DARK GREY PVC MOLDING ***** TABLES/BASES 7 EA. (ITEM # D-11-A) TABLE BASES FOUR PRONG BASES 22" X 22" X 28" HEIGHT BLACK WRINKLE FINISH *****

WORK SCHEDULE	
ITEM	
W-5.1	TABLES/BASES 2 EA. (ITEM # D-12) TABLE TOPS 24" X 30" W/ LP-5 LP-5 ARBORITE # W-456 EV SILVERED CROSSFIRE PEAR ----- EDGES : DARK GREY PVC MOLDING ***** TABLES/BASES 2 EA. (ITEM # D-12-A) TABLE BASES FOUR PRONG BASES 22" X 22" X 28" HEIGHT BLACK WRINKLE FINISH *****
W-5.1	TABLES/BASES 2 EA. (ITEM # D-13) TABLE TOPS 24" X 48" (H.C.) W/ LP-5 LP-5 ARBORITE # W-456 EV SILVERED CROSSFIRE PEAR ----- EDGES : DARK GREY PVC MOLDING ***** TABLES/BASES 4 EA. (ITEM # D-13-A) TABLE BASE (H.C.) (2) PER TOP TWO PRONG BASES 22" X 28" HEIGHT BLACK WRINKLE FINISH *****
W-6	MILL WORK 1 EA. (ITEM # D-18) DINING LEDGE ----- 1-3/16" THICK X 1'-6" DEEP X 16'-6" LENGTH (30" HEIGHT) LP-5 ARBORITE # W-456 EV SILVERED CROSSFIRE PEAR NOTE: VERIFY LAMINATE COLOR ----- EDGES : DARK GREY PVC MOLDING ***** MILL WORK 3 EA. (ITEM # D-18-A) TALL TABLE BASES 28" HEIGHT BOLT DOWN BASES 28" HEIGHT BLACK WRINKLE FINISH *****
W-7 W-7.1	MILL WORK 1 EA. (ITEM # D-21) LOW WALLS STRAIGHT 12'-6" LENGTH ----- NOTE: SEE ITEM # D-26 FOR SOLID SURFACE TOP CAP *****
W-8	MILL WORK 1 EA. (ITEM # D-22) DRIVE THRU WINDOW SILL ----- TOP: S-2 SOLID SURFACE: STARON EARTHEN STRATUM # QL287 ----- 4-1/2" HIGH X 6" DEPTH X 4'-0" LENGTH *****

WORK SCHEDULE	
ITEM	
	MILL WORK (ITEM # D-23) WAINSCOT REWORK BUDGET ALLOWANCE TO REPAIR SMALL AREA IN GLASS ROOM ----- NOTE: EXISTING WAINSCOT PANELING TO REMAIN AND EXISTING PAINTED CHAIRRAIL TO REMAIN AND PAINTED BY OTHERS *****
W-9	MILL WORK 1 EA. (ITEM # D-24) TOP @ " L " SHAPED ORDER COUNTER SOLID SURFACE TOP S-1 ----- TOP: 3'-2" DEPTH X 8'-2" X 12'-6" LENGTH ***** MILL WORK 1 EA - (ITEM D-25) FRONT ORDER COUNTER DIE WALL & PANELS ----- " L " SHAPED MILL WORK FASCIA (24'-0" LINEAL FEET) 2'-4" HEIGHT X 3'-2" X 12'-6" X 8'-2" LENGTH ----- " L " SHAPED DIE WALLS (24'-0" LINEAL FEET) 2'-8" HEIGHT X 3'-2" X 12'-6" X 8'-2" LENGTH ----- NOTE: STAINLESS STEEL SUPPORT LEGS & WIRE SHELVING SUPPLIED BY OTHERS *****
W-7 W-7.1	MILL WORK 2 EA. (ITEM # D-26) SOLID SURFACE TOP CAPS @ LOW WALLS 12'-6" LENGTH ----- TOP: SS-1 SOLID SURFACE FINISH S-1 VERIFY SPECS. ***** MILL WORK 1 EA. (ITEM # D-27) BEVERAGE SOLID SURFACE TOP S-1 ----- TOP: SOLID SURFACE 3'-3" DEPTH X 8'-2" S-1 FINISH *****
W-10	MILL WORK 1 EA. (ITEM # D-28) LAM. LPASTIC COUNTER FACE LOCATED @ BEVERAGE COUNTER ----- APPROX. 28" HEIGHT X 11'-6" LINEAL FEET ----- NOTE: INCLUDES 8'-2" LINEAL FEET ON FRONT FASCIA & 3'-2" LINEAL FEET ON THE L/H SIDE END *****
W-11	MILL WORK 1 EA. (ITEM # D-29) STRAIGHT OFFICE DESK & WALL SHELVES ----- LOWER CABINET : 42" HEIGHT X 24" DEPTH X 6'-2" LENGHT ----- (2) UPPER SHELVES 13-1/2" DEPTH X 6'-2" LENGHT *****
W-12	1EA (ITEM #D-41) MENU BOARD ----- 2" THICK X 38" HIGH X 6'-3" LENGTH INCLUDES METAL BRACKETS ----- SOLID RED OAK WOOD STAIN TO MATCH LP-5 -----

FINISH SCHEDULE	
ITEM	DESCRIPTION
S-1	SOLID SURFACE : AVONITE-STUDIO COLLECTION, COLOR: CLIFFSIDE F1-7931
S-2	SOLID SURFACE : STARON: # QL287 EARTHEN STRATUM
LP-1	NEVAMAR: EASY ELEGANCE # VA5002
LP-2	PIONITE: D-AT106 GRANDIOSE GRID-SUEDE FINISH
LP-4	ARBORITE: W-454 "EV NATURAL CROSSFIRE PEAR
LP-5	ARBORITE: W-456 "EV SILVERED CROSS FIRE PEAR
LP-7	FORMICA: 464-58 GRAY STONE
LP-8	NEVAMAR: MR6002 CHARCOAL MATRIX
LP-10	FORMNICA: 949-58 WHITE MATTE FINISH
P-3	SOLID RED OAK WOOD - FINISH TO MATCH SAMLPE
P-5	TIGER DRY/AC # RAL 7016 (WAINSCOT TRIM)
P-6	TIGER DRY/AC # RAL 9005 (BOOTH/BANQUETTES, BASES & LOW WALLS)

~

FLOOR PLAN FIELD DIMENSION
SCALE: 3/32"=1'-00"

LATEST REVISION No. 2 DATE:06-27-2023

THESE DRAWINGS REPRESENT DESIGN INTENT ONLY AND DO NOT INCLUDE VERIFICATION OF ANY STRUCTURAL, MECHANICAL, ELECTRICAL, OR LPUMBING. THE DESIGN CONCEPT REPRESENTATION INTENDS TO DEFINE THE SIZE, SHAPE, AND ARRANGEMENT OF SUAREZ CONTRACTING INC., PROJECT COMPONENTS FROM AVAILABLE INFORMATION AND SHALL BE VERIFIED AND APPROVED BY ALL RESPONSIBLE PARTIES INVOLVED IN ORDER TO CONSTRUCT IN COMPLIANCE WITH APPLICABLE CODES, REGULATIONS, ENGINEERING, CALCULATIONS, AND ENVIRONMENTAL CONDITIONS. THIS DRAWING IS PROPERTY OF SUAREZ CONTRACTING INC., AND MUST BE RETURNED UPON REQUEST. ANY USE OF INFORMATION CONTAINED HEREIN FOR USE IN FABRICATION BY ANYONE OTHER THAN SUAREZ CONTRACTING, INC MUST BE AUTHORIZED IN WRITING.

NOT FOR FABRICATION: PROJECT MANAGER: MARCO SUAREZ. _____ DATE: _____



SUAREZ CONTRACTING INC.
ARCHITECTURAL MILLWORK & UPHOLSTERY DESIGN

12165 MADERA WAY, RIVERSIDE, CA 92503
Tel: 951-258-3075, FAX: 951-272-1764

BY	DATE	AG			
REVISION / ISSUE	06-05-23	AG			
1.	REVISION / ISSUE	06-27-23	AG		
2.	REVISION / ISSUE				
3.					

APPROVED BY

DATE:

MIGUEL'S JR
SANTA ANA

1766 EAST MC FADEN AVE.
SANTA ANA , CA 92705

DRAW BY
ALGUTVER


PROJ. MGR.
MARCO SUAREZ

SCALE:


DATE: 04-13-2023

SHEET


SCHEDULE

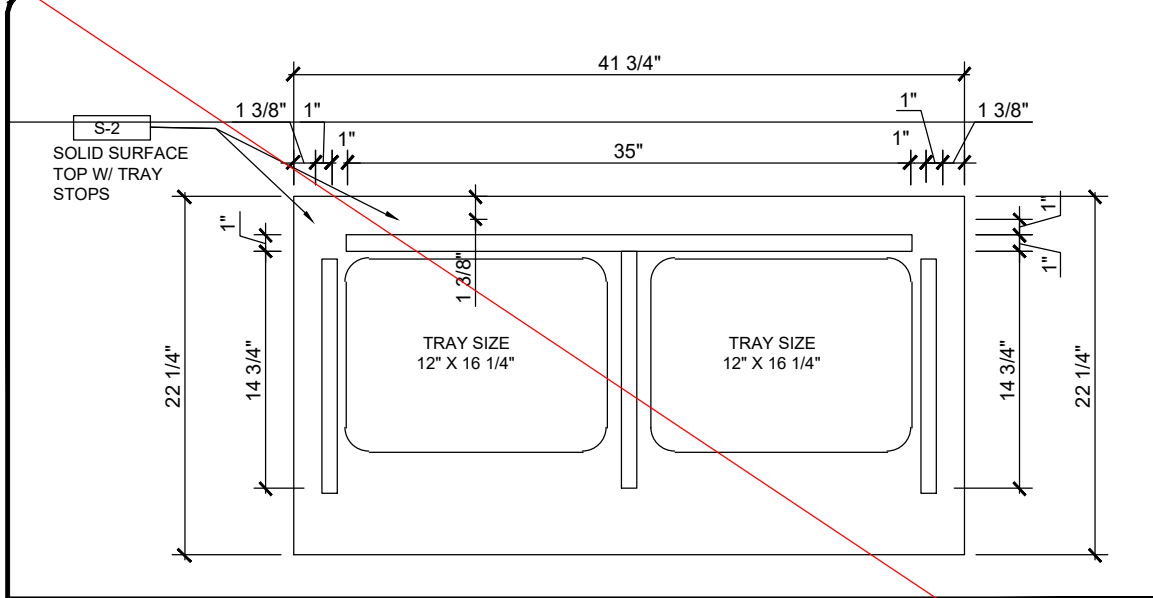


~ FLOOR PLAN (1) REQUIRED
SCALE: 1" = 1'-00"

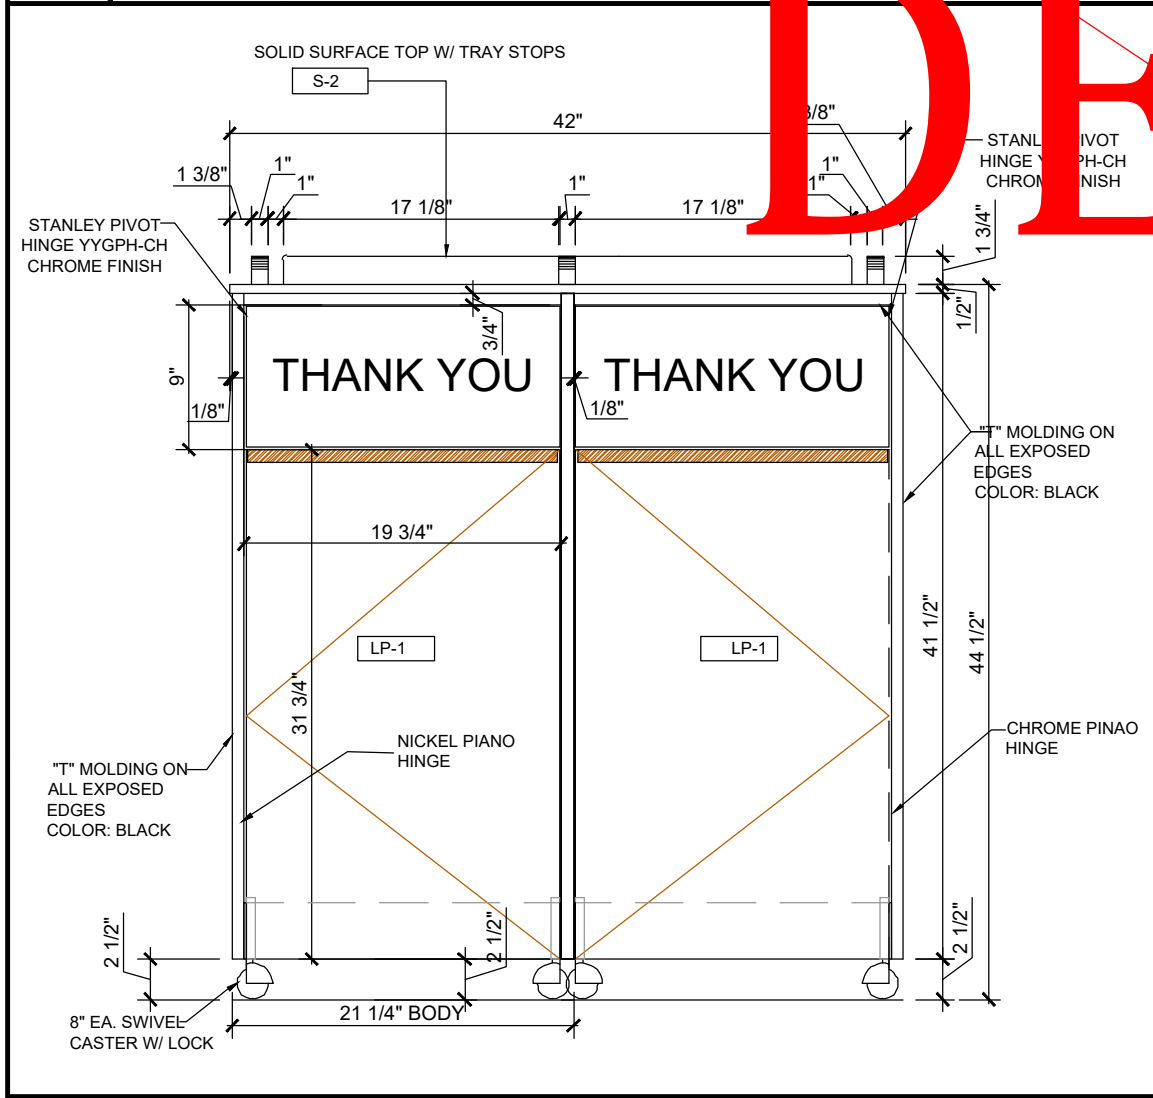

1 ELEVATION (1) REQUIRED
SCALE: 1" = 1'-00"

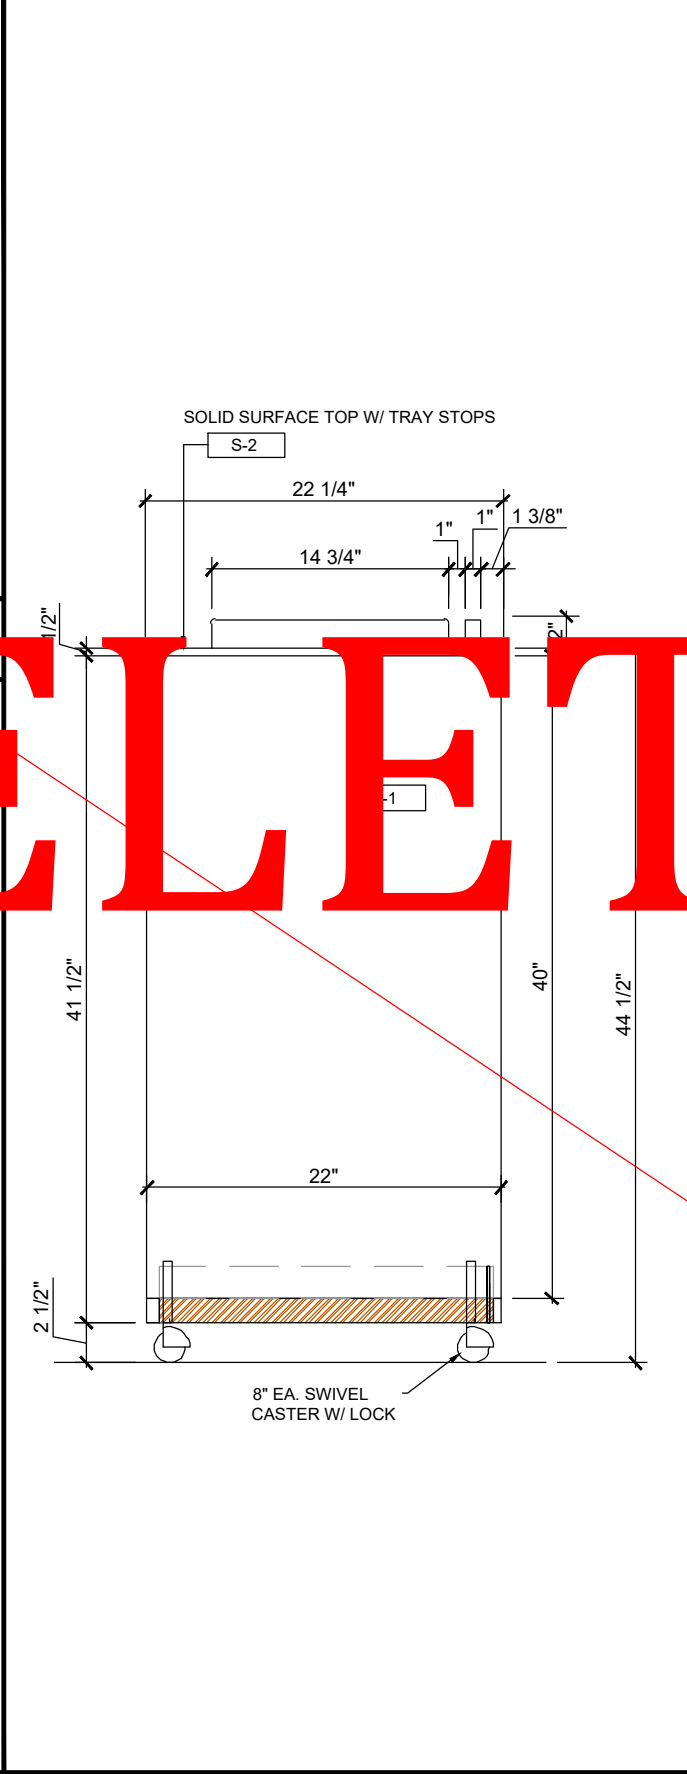

2 ELEVATION
SCALE: 1" = 1'-00"

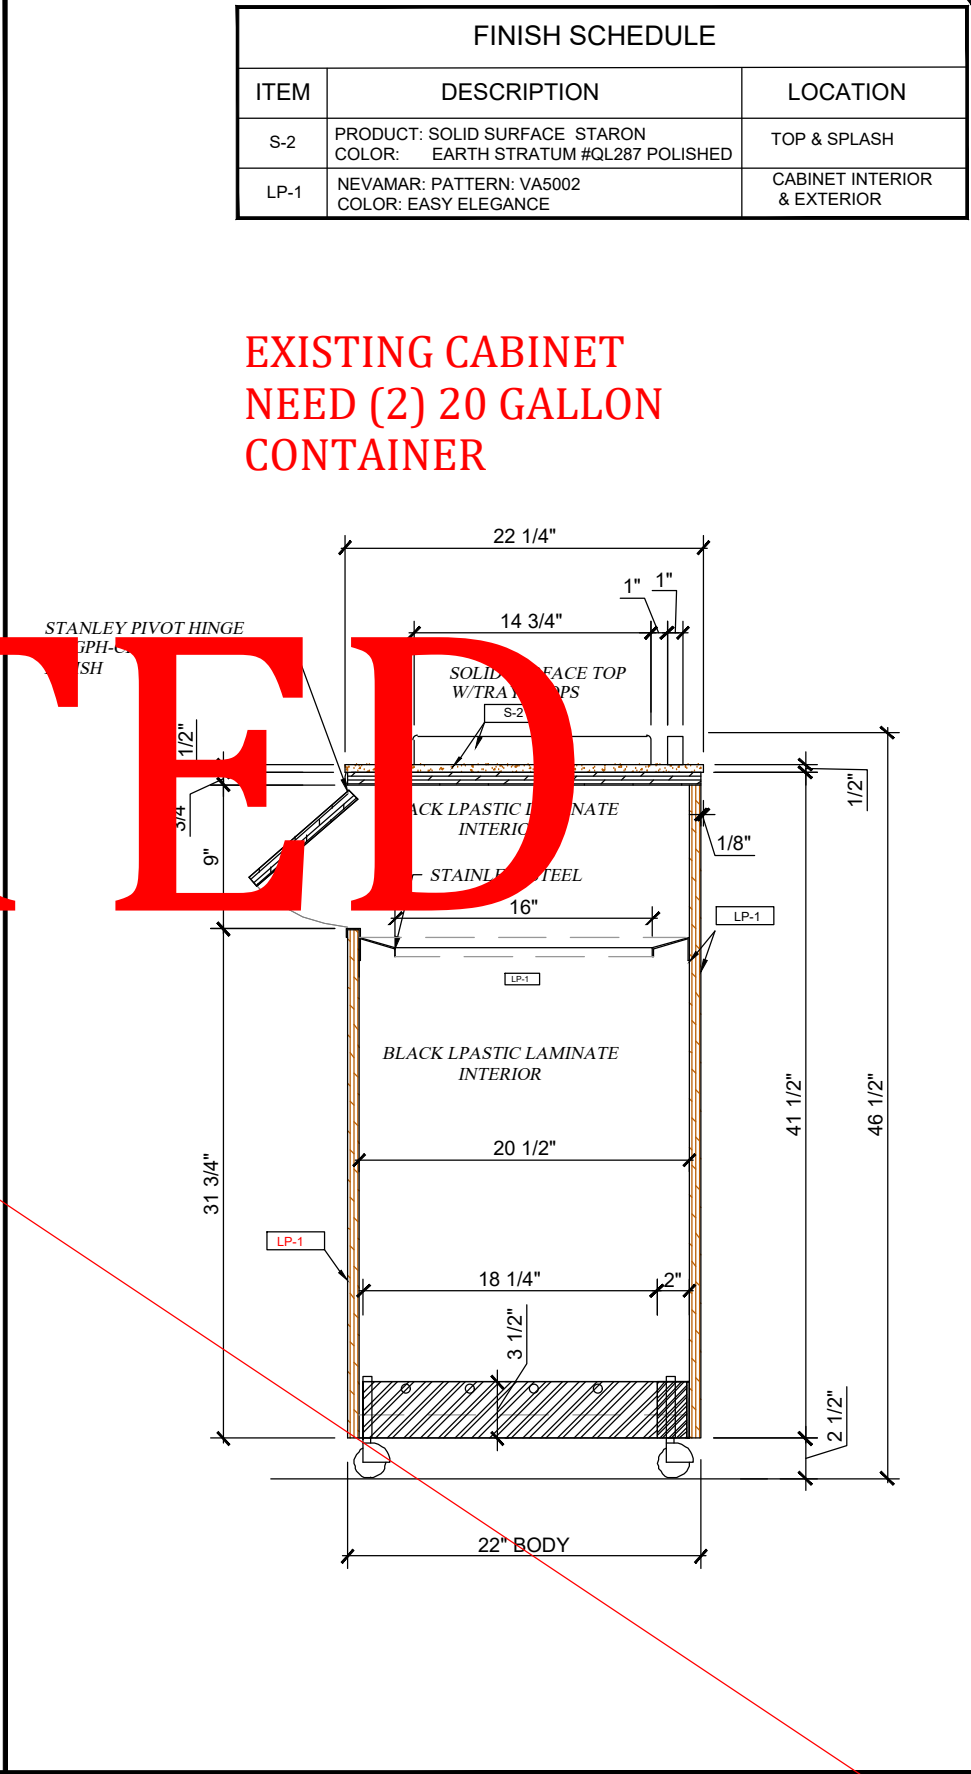

A SECTION WITHOUT CONTAINER
SCALE: 1" = 1'-00"

EXISTING CABINET
NEED (2) 20 GALLON
CONTAINER

FINISH SCHEDULE		
ITEM	DESCRIPTION	LOCATION
S-2	PRODUCT: SOLID SURFACE STARON COLOR: EARTH STRATUM #QL287 POLISHED	TOP & SPLASH
LP-1	NEVAMAR: PATTERN: VA5002 COLOR: EASY ELEGANCE	CABINET INTERIOR & EXTERIOR

ITEM D-2 DOUBLE TRASH UNIT

NOT FOR FABRICATION: PROJECT MANAGER: MARCO SUAREZ. DATE: _____

LATEST REVISION No. 2 DATE: 06-27-2023

THESE DRAWINGS REPRESENT DESIGN INTENT ONLY AND DO NOT INCLUDE VERIFICATION OF ANY STRUCTURAL, MECHANICAL, ELECTRICAL, OR PLUMBING. THE DESIGN CONCEPT REPRESENTATION INTENDS TO DEFINE THE SIZE, SHAPE, AND ARRANGEMENT OF SUAREZ CONTRACTING INC., PROJECT COMPONENTS FROM AVAILABLE INFORMATION AND SHALL BE VERIFIED AND APPROVED BY ALL RESPONSIBLE PARTIES INVOLVED IN ORDER TO CONSTRUCT IN COMPLIANCE WITH APPLICABLE CODES, REGULATIONS, ENGINEERING, CALCULATIONS, AND ENVIRONMENTAL CONDITIONS. THIS DRAWING IS PROPERTY OF SUAREZ CONTRACTING INC., AND MUST BE RETURNED UPON REQUEST. ANY USE OF INFORMATION CONTAINED HEREIN FOR USE IN FABRICATION BY ANYONE OTHER THAN SUAREZ CONTRACTING, INC MUST BE AUTHORIZED IN WRITING.



SUAREZ CONTRACTING INC.
ARCHITECTURAL, MECHANICAL & ELECTRICAL DESIGN

12165 MADERA WAY, RIVERSIDE, CA 92503
Tel: 951-258-3075, FAX: 951-272-1764

No.	REVISION / ISSUE	DATE	BY	AG
1.	REVISION / ISSUE	06-05-23	AG	
2.	REVISION / ISSUE	06-27-23	AG	
3.				

APPROVED BY: _____

DATE: _____

MIGUEL'S JR
SANTA ANA
1766 EAST MC FADEN AVE.
SANTA ANA, CA 92705




DRAW BY: ALGUTVER

PROJ. MGR. MARCO SUAREZ

SCALE: _____

DATE: 04-13-2023

SHEET W-1

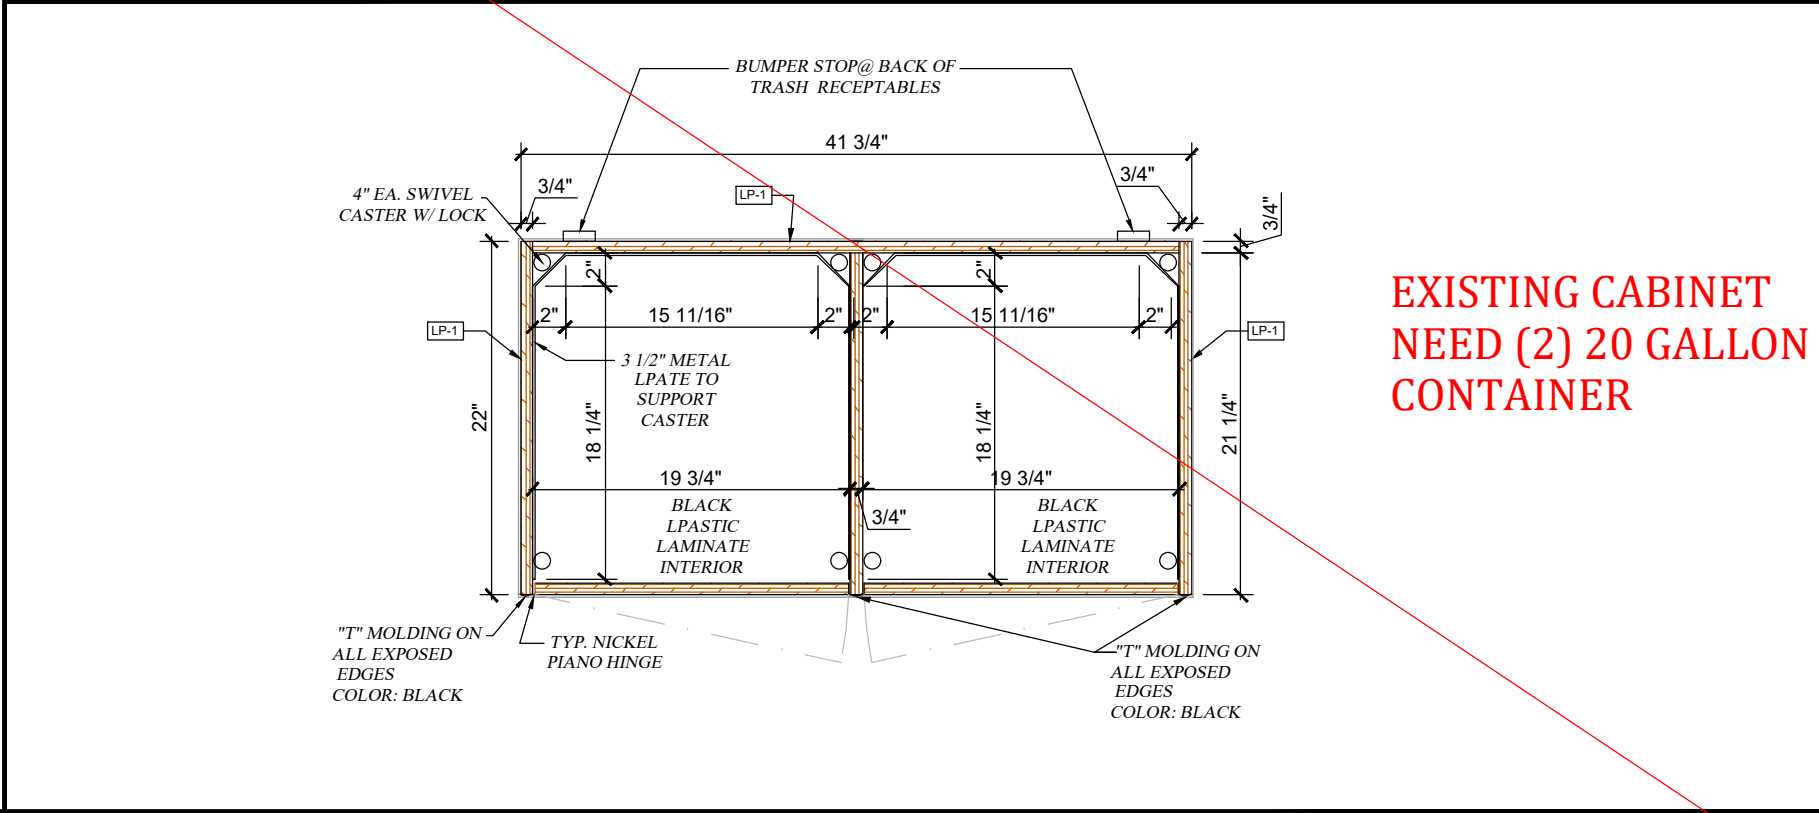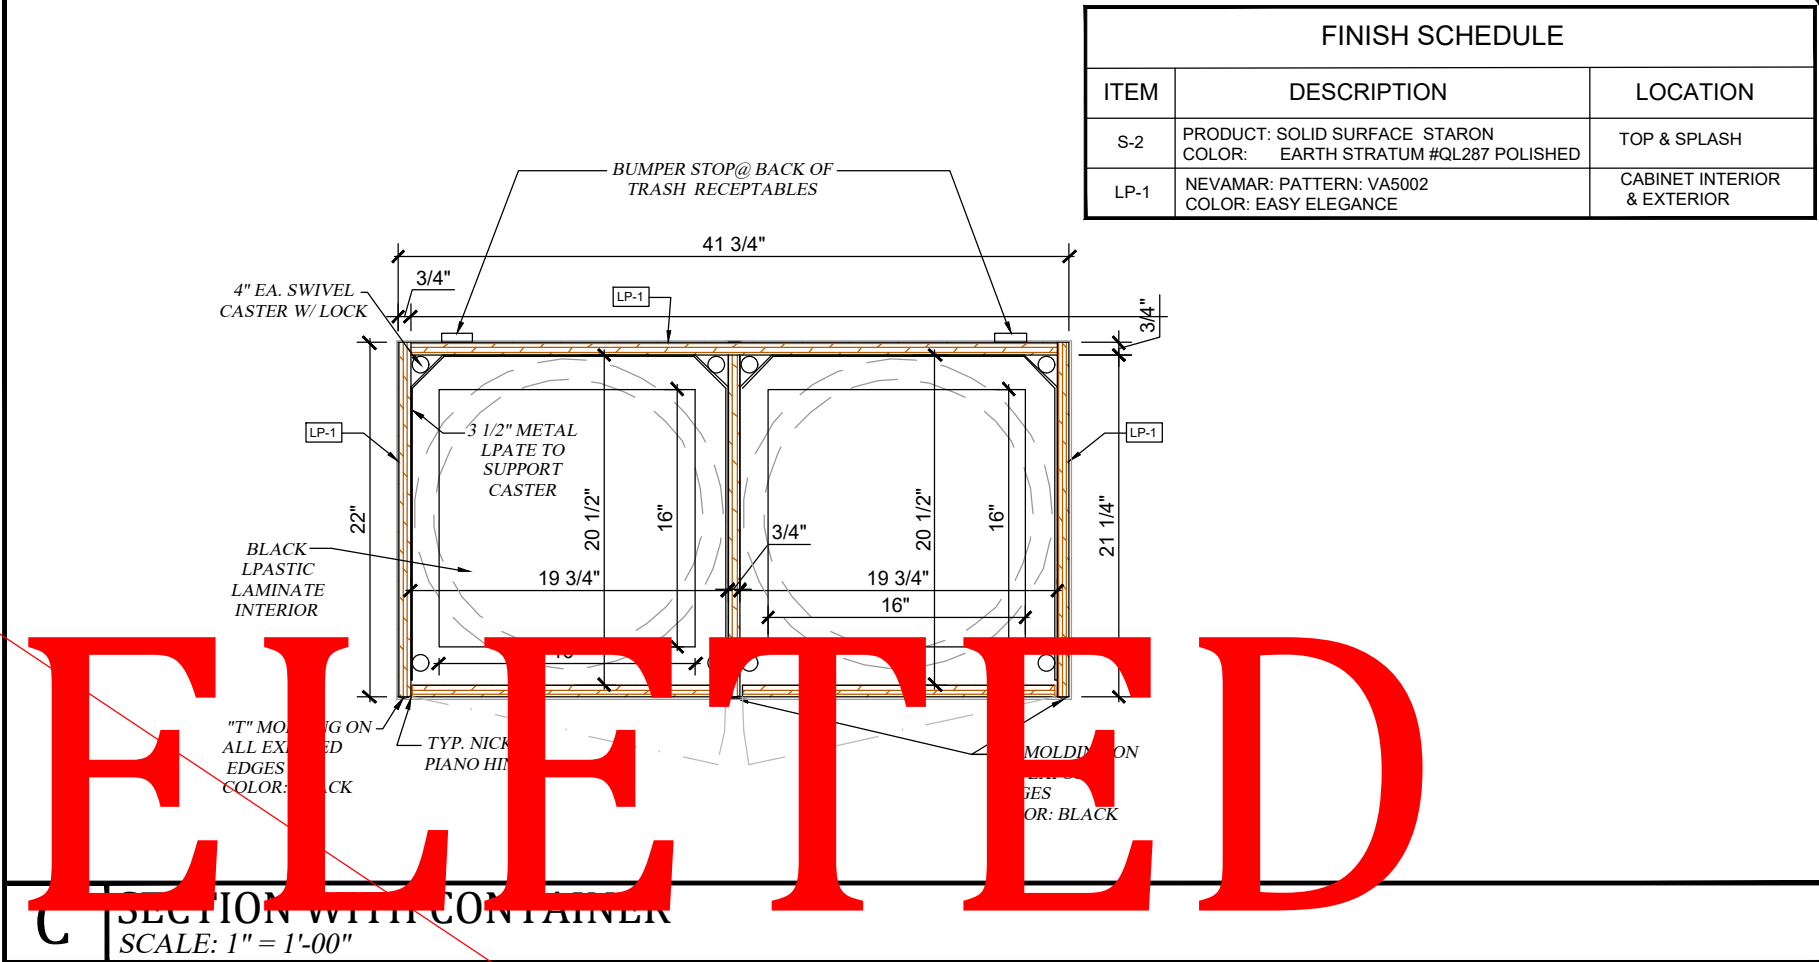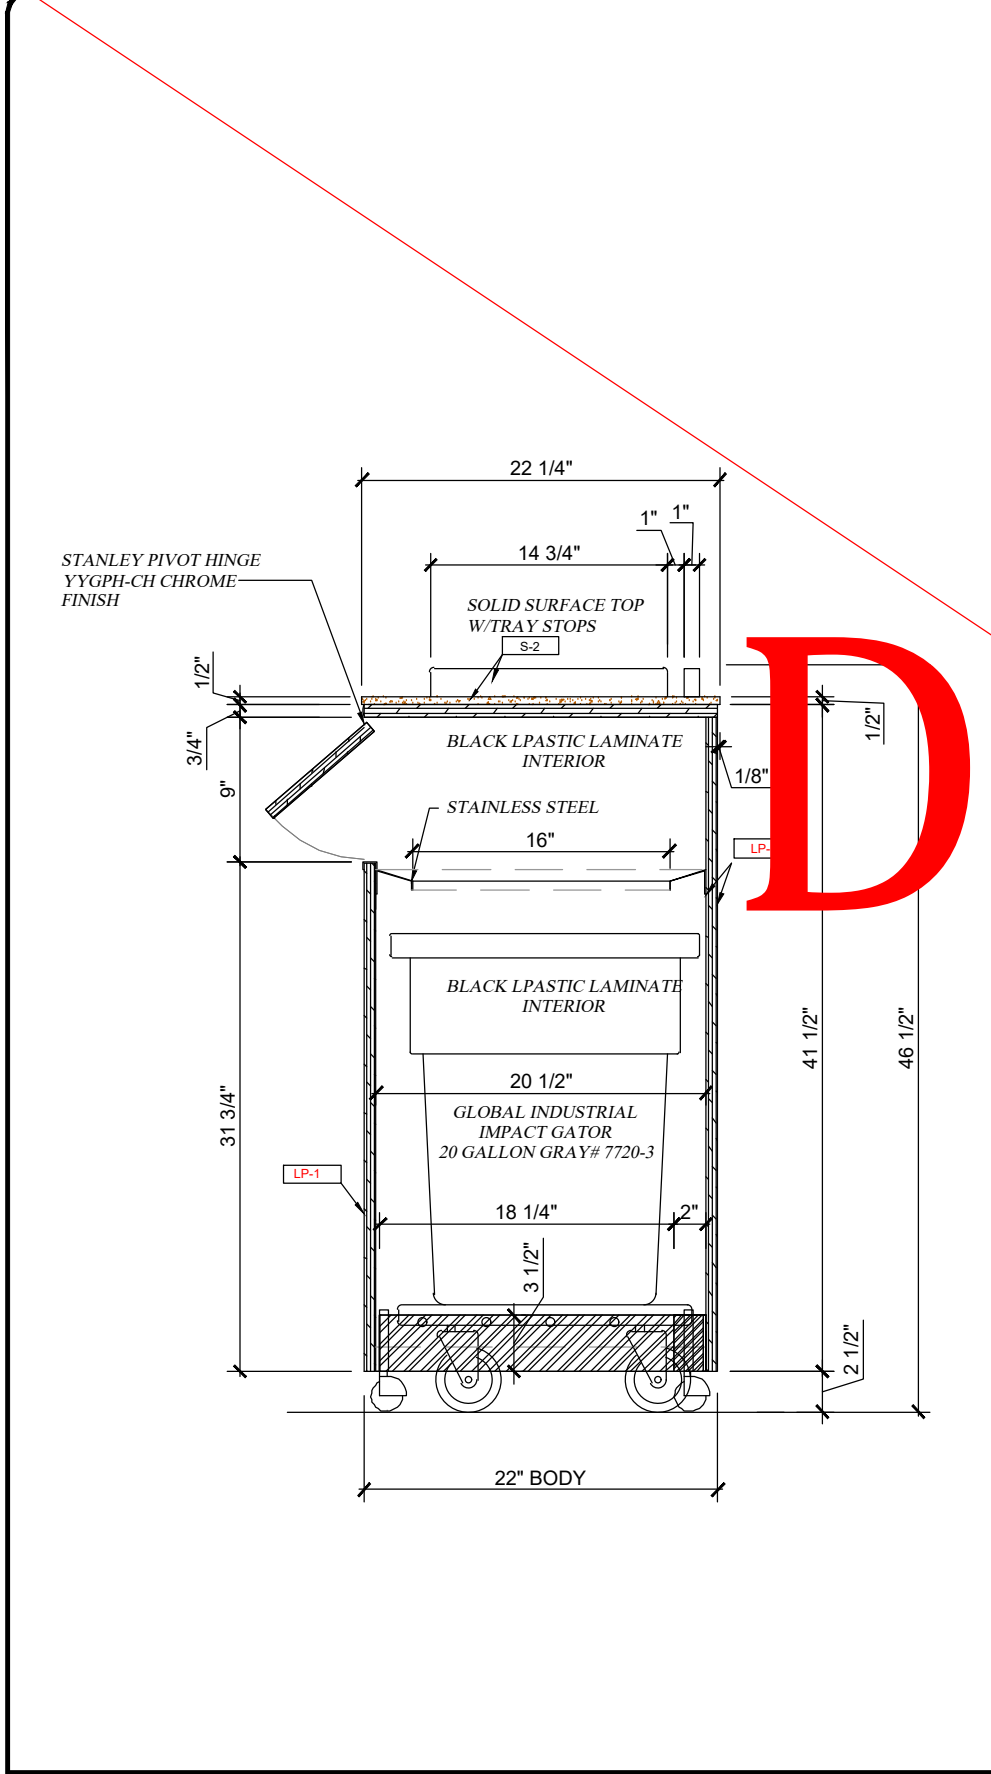

FINISH SCHEDULE		
ITEM	DESCRIPTION	LOCATION
S-2	PRODUCT: SOLID SURFACE STARON COLOR: EARTH STRATUM #QL287 POLISHED	TOP & SPLASH
LP-1	NEVAMAR: PATTERN: VA5002 COLOR: EASY ELEGANCE	CABINET INTERIOR & EXTERIOR

B SECTION WITH CONTAINER
SCALE: 1" = 1'-00"

D SECTION WITHOUT CONTAINER
SCALE: 1" = 1'-00"

ITEM D-2 DOUBLE TRASH UNIT

NOT FOR FABRICATION: PROJECT MANAGER: MARCO SUAREZ. _____ DATE: _____



S.C.I.
SUAREZ CONTRACTING INC.
ARCHITECTURAL, MECHANICAL & ELECTRICAL DESIGN

12165 MADERA WAY, RIVERSIDE, CA 92503
Tel: 951-258-3075, FAX: 951-272-1764

No.	REVISION / ISSUE	DATE	BY
1.	REVISION / ISSUE	06-05-23	AG
2.	REVISION / ISSUE	06-27-23	AG
3.			

APPROVED BY: _____

DATE: _____

MIGUEL'S JR
SANTA ANA
1766 EAST MC FADEN AVE.
SANTA ANA, CA 92705


DRAW BY
ALGUTVER

PROJ. MGR.
MARCO SUAREZ

SCALE:


DATE:
04-13-2023

SHEET
W-1.1

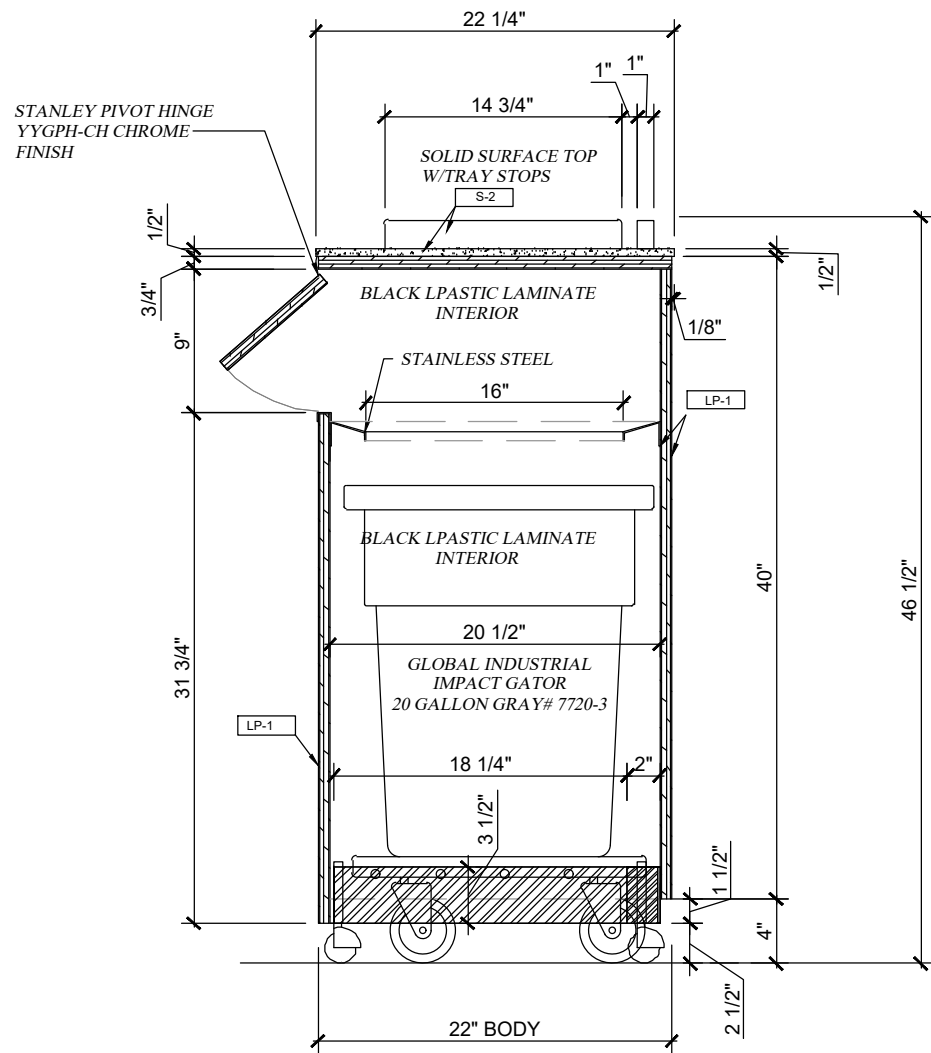


B SECTION WITH CONTAINER
SCALE: 1" = 1'-00"

ITEM D-4 SINGLE TRASH UNIT

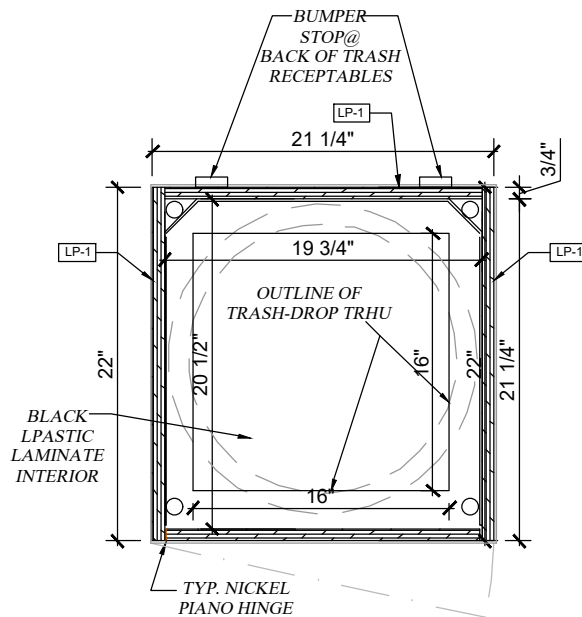

C SECTION WITH CONTAINER
SCALE: 1" = 1'-00"

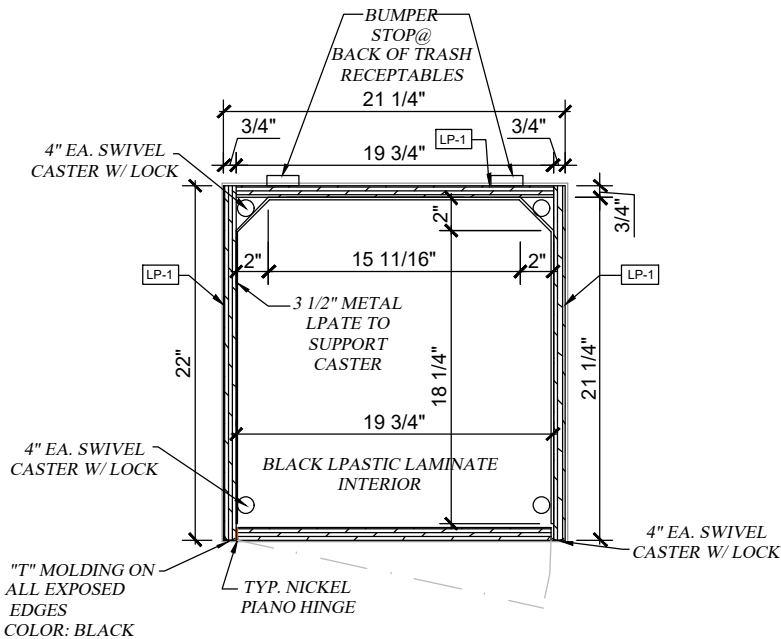

D SECTION WITHOUT CONTAINER
SCALE: 1" = 1'-00"

FINISH SCHEDULE		
ITEM	DESCRIPTION	LOCATION
S-2	PRODUCT: SOLID SURFACE STARON COLOR: EARTH STRATUM #QL287 POLISHED	TOP & SPLASH
LP-1	NEVAMAR: PATTERN: VA5002 COLOR: EASY ELEGANCE	CABINET INTERIOR & EXTERIOR

S.C.I.
SUAREZ CONTRACTING INC.
ARCHITECTURAL, MECHANICAL & ELECTRICAL DESIGN

12165 MADERA WAY, RIVERSIDE, CA 92503
Tel: 951-258-3075, FAX: 951-272-1764

No.	REVISION / ISSUE	DATE	BY
1.	REVISION / ISSUE	06-05-23	AG
2.	REVISION / ISSUE	06-27-23	AG
3.			

APPROVED BY	DATE:
-------------	-------


MIGUEL'S JR
SANTA ANA
1766 EAST MC FADEN AVE.
SANTA ANA, CA 92705

DRAW BY	ALGUTVER
PROJ. MGR.	MARCO SUAREZ
SCALE:	
DATE:	04-13-2023
SHEET	W-2.1

NOT FOR FABRICATION: PROJECT MANAGER: MARCO SUAREZ. DATE: _____

LATEST REVISION No. 2 DATE: 06-27-2023


THESE DRAWINGS REPRESENT DESIGN INTENT ONLY AND DO NOT INCLUDE VERIFICATION OF ANY STRUCTURAL, MECHANICAL, ELECTRICAL, OR PLUMBING. THE DESIGN CONCEPT REPRESENTATION INTENDS TO DEFINE THE SIZE, SHAPE, AND ARRANGEMENT OF SUAREZ CONTRACTING INC., PROJECT COMPONENTS FROM AVAILABLE INFORMATION AND SHALL BE VERIFIED AND APPROVED BY ALL RESPONSIBLE PARTIES INVOLVED IN ORDER TO CONSTRUCT IN COMPLIANCE WITH APPLICABLE CODES, REGULATIONS, ENGINEERING, CALCULATIONS, AND ENVIRONMENTAL CONDITIONS. THIS DRAWING IS PROPERTY OF SUAREZ CONTRACTING INC., AND MUST BE RETURNED UPON REQUEST. ANY USE OF INFORMATION CONTAINED HEREIN FOR USE IN FABRICATION BY ANYONE OTHER THAN SUAREZ CONTRACTING, INC MUST BE AUTHORIZED IN WRITING.

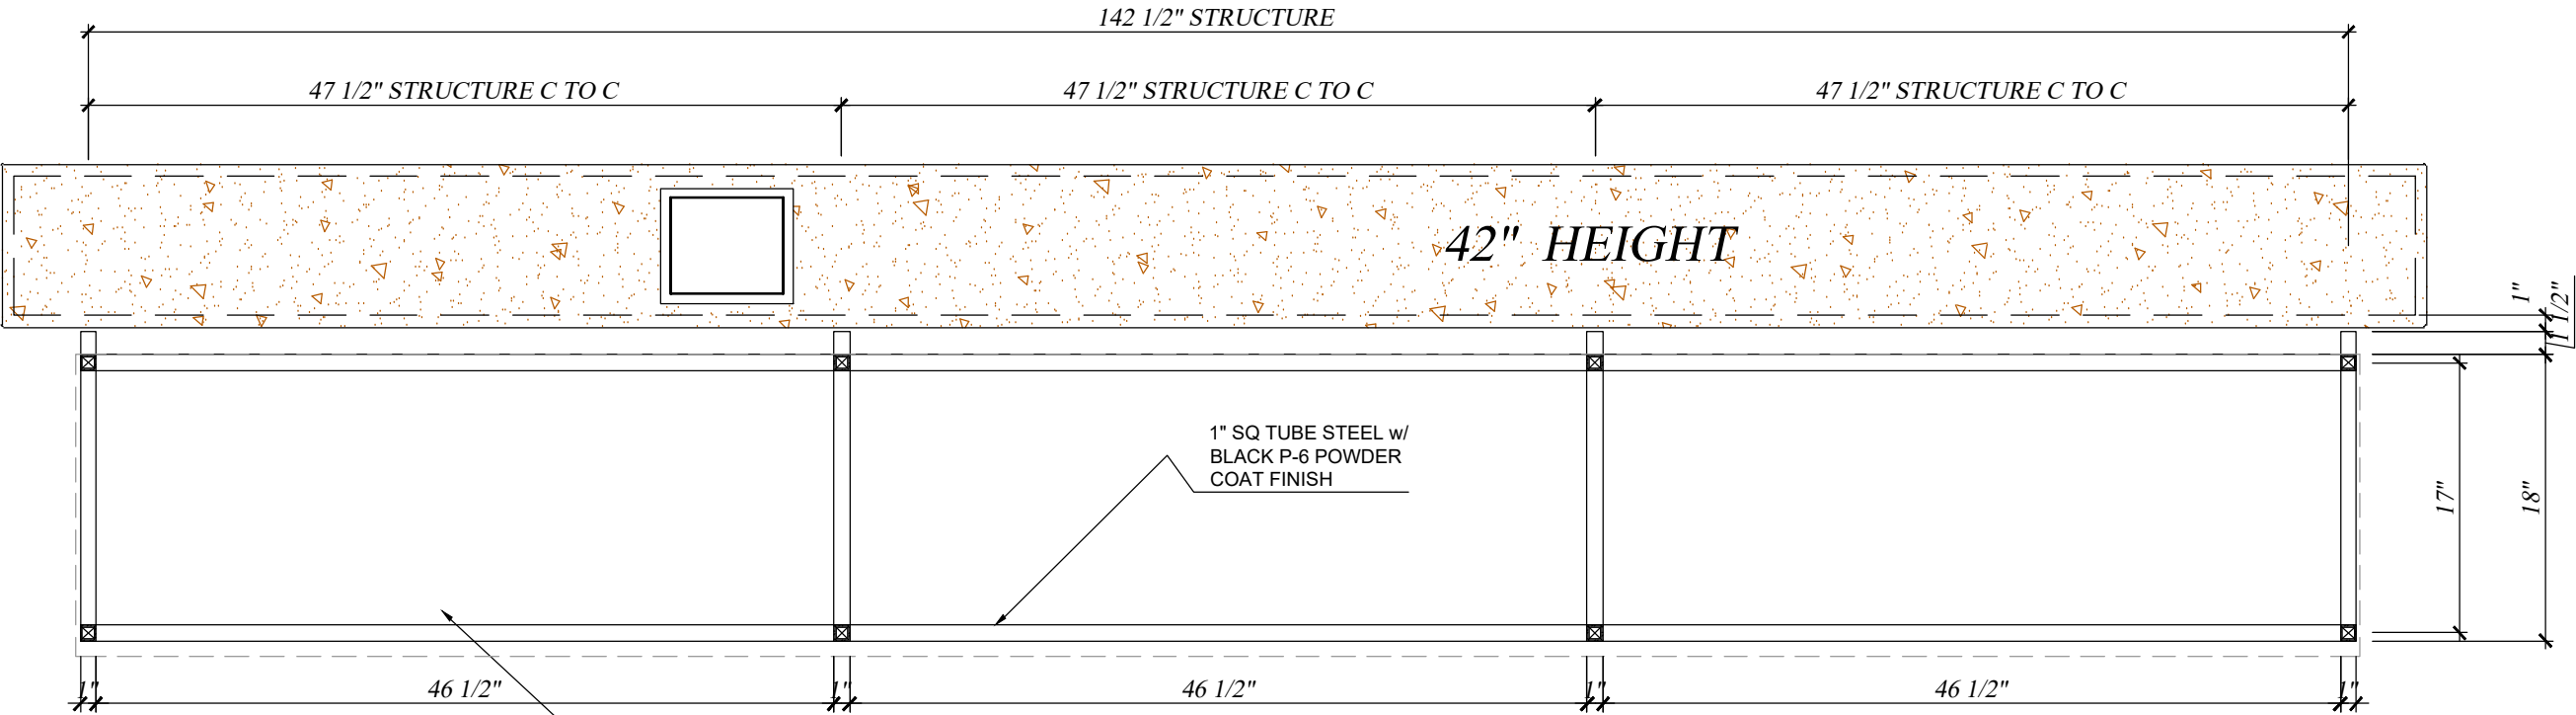

~

PLAN SECTION
SCALE: 1" = 1'-00"

(1) REQUIRED

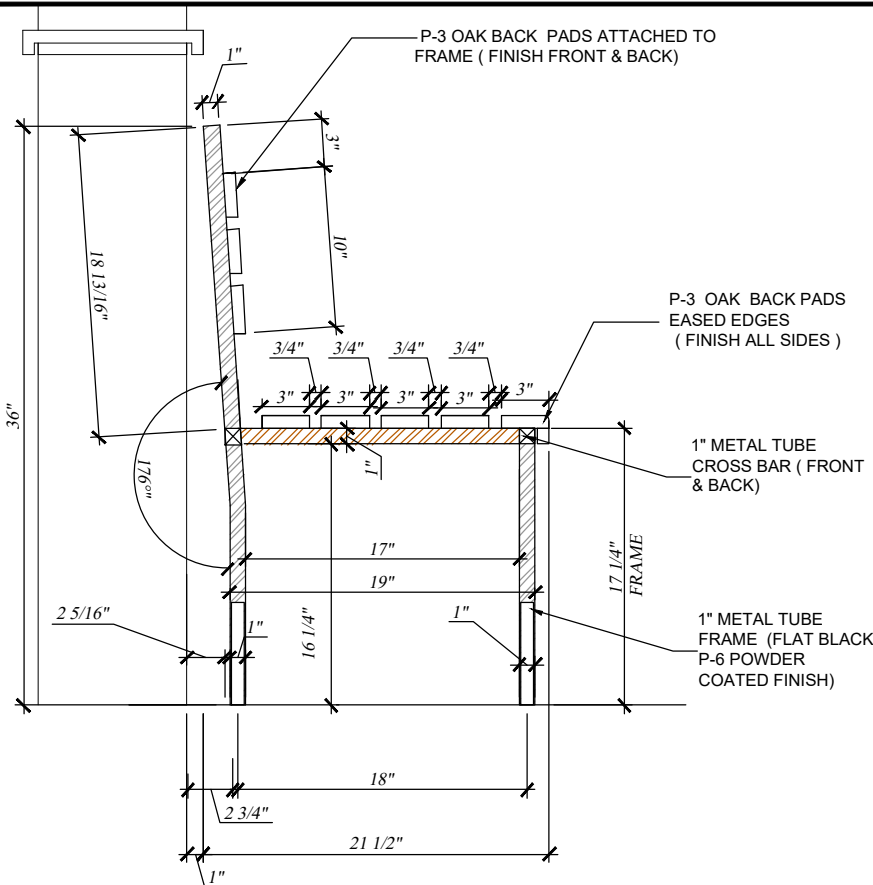

FINISH SCHEDULE		
ITEM	DESCRIPTION	LOCATION
P-3	PAINT OR STAIN AS PER APPROVED SAMLPE	BANQUETTE SLATS
P-6	TIGER DRY/AC RAL 9005 BLACK MATTE	LEGS BOOTHS & SETTEE

A

SECTION
SCALE: 1" = 1'-00"

ITEM D-7 SETTEE

LATEST REVISION No. 2 DATE:06-27-2023

THESE DRAWINGS REPRESENT DESIGN INTENT ONLY AND DO NOT INCLUDE VERIFICATION OF ANY STRUCTURAL, MECHANICAL, ELECTRICAL, OR LPUMBING. THE DESIGN CONCEPT REPRESENTATION INTENDS TO DEFINE THE SIZE, SHAPE, AND ARRANGEMENT OF SUAREZ CONTRACTING INC., PROJECT COMPONENTS FROM AVAILABLE INFORMATION AND SHALL BE VERIFIED AND APPROVED BY ALL RESPONSIBLE PARTIES INVOLVED IN ORDER TO CONSTRUCT IN COMPLIANCE WITH APLPICABLE CODES, REGULATIONS, ENGINEERING, CALCULATIONS, AND ENVIRONMENTAL CONDITIONS. THIS DRAWING IS PROPERTY OF SUAREZ CONTRACTING INC., AND MUST BE RETURNED UPON REQUEST. ANY USE OF INFORMATION CONTAINED HEREIN FOR USE IN FABRICATION BY ANYONE OTHER THAN SUAREZ CONTRACTING, INC MUST BE AUTHORIZED IN WRITING.

NOT FOR FABRICATION: PROJECT MANAGER: MARCO SUAREZ. _____ DATE: _____



SUAREZ CONTRACTING INC.
ARCHITECTURAL, MECHANICAL & ELECTRICAL DESIGN

12165 MADERA WAY, RIVERSIDE, CA 92503
Tel: 951-258-3075, FAX: 951-272-1764

No.	REVISION / ISSUE	DATE	BY
1.	REVISION / ISSUE	06-05-23	AG
2.	REVISION / ISSUE	06-27-23	AG
3.			


APPROVED BY	DATE:

MIGUEL'S JR
SANTA ANA


1766 EAST MC FADEN AVE.
SANTA ANA , CA 92705

DRAW BY	ALGUTVER
PROJ. MGR.	MARCO SUAREZ
SCALE:	
DATE:	04-13-2023

SHEET
W-3 .1

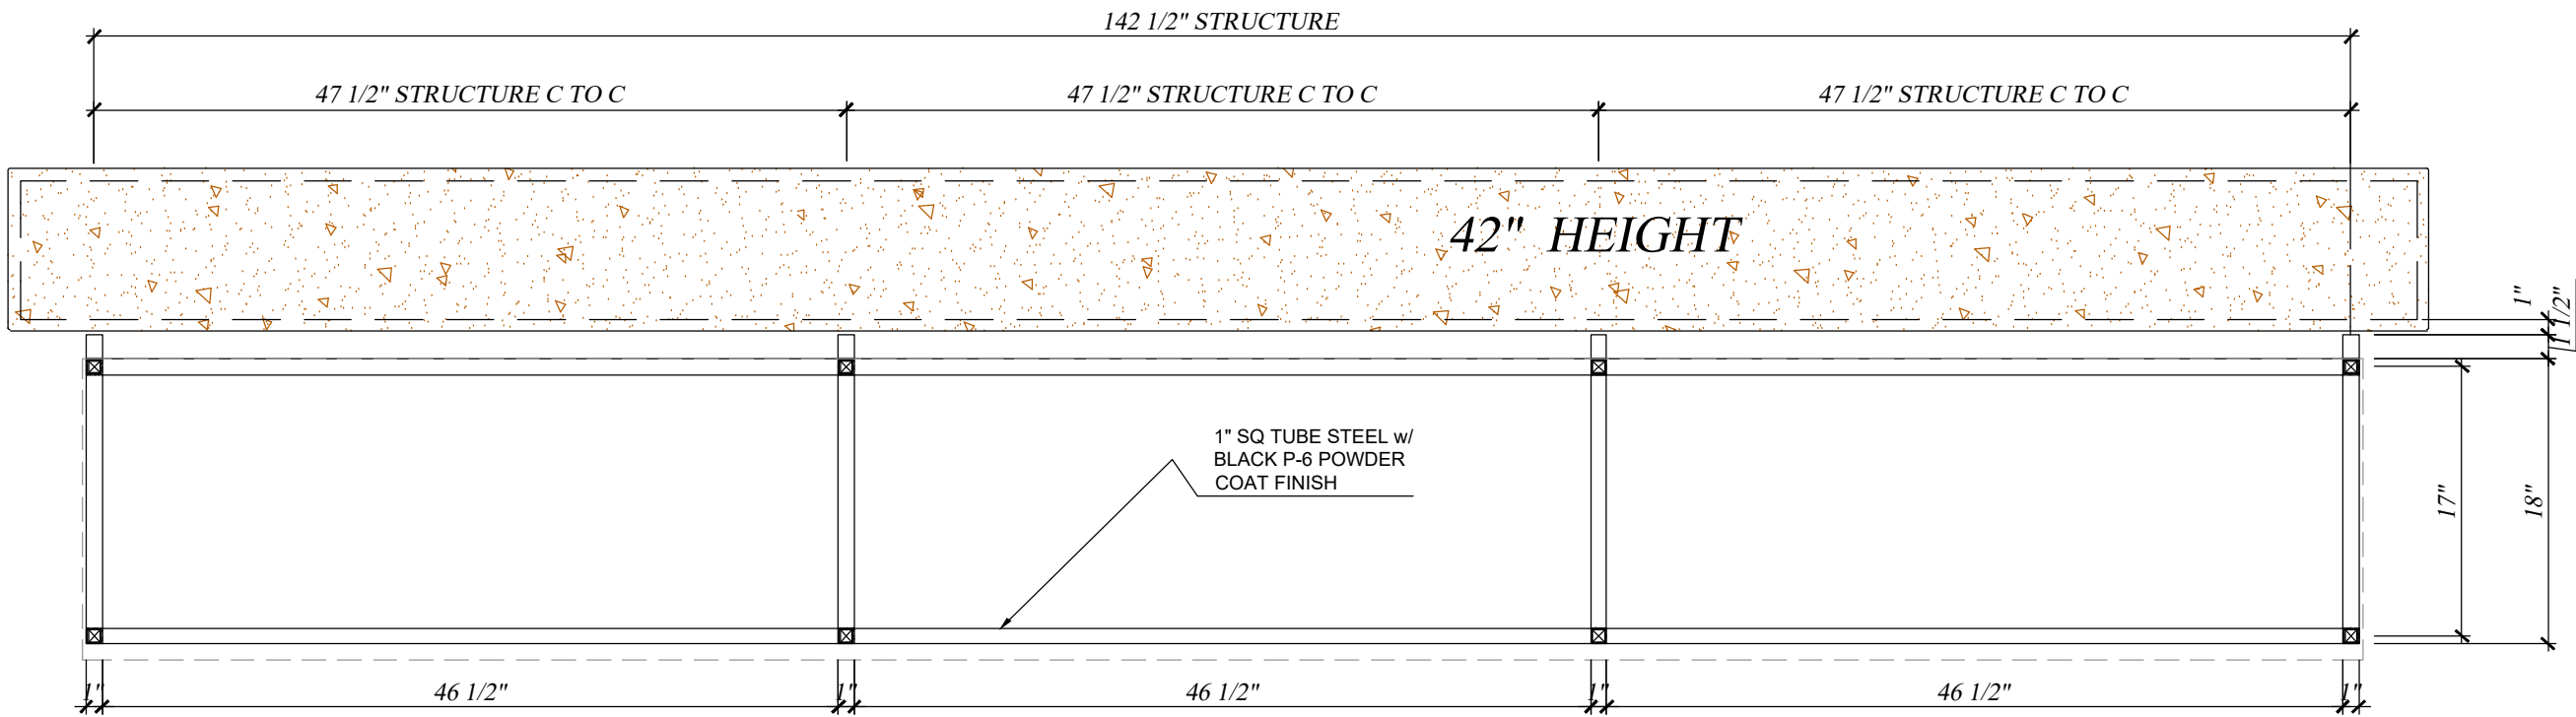

~ PLAN SECTION
SCALE: 1" = 1'-00"

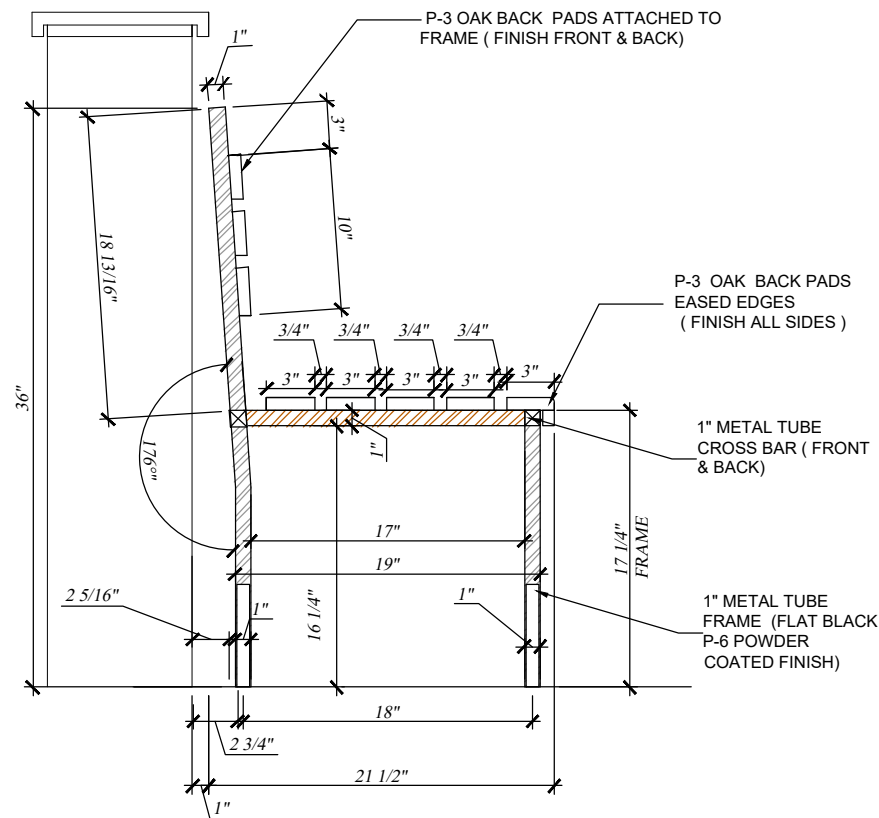

FINISH SCHEDULE		
ITEM	DESCRIPTION	LOCATION
P-3	PAINT OR STAIN AS PER APPROVED SAMLPE	BANQUETTE SLATS
P-6	TIGER DRY/AC RAL 9005 BLACK MATTE	LEGS BOOTHS & SETTEE

A SECTION
SCALE: 1" = 1'-00"

ITEM D-8 SETTEE

NOT FOR FABRICATION: PROJECT MANAGER: MARCO SUAREZ. _____ DATE: _____

LATEST REVISION No. 2 DATE:06-27-2023

THESE DRAWINGS REPRESENT DESIGN INTENT ONLY AND DO NOT INCLUDE VERIFICATION OF ANY STRUCTURAL, MECHANICAL, ELECTRICAL, OR LPUMBING. THE DESIGN CONCEPT REPRESENTATION INTENDS TO DEFINE THE SIZE, SHAPE, AND ARRANGEMENT OF SUAREZ CONTRACTING INC., PROJECT COMPONENTS FROM AVAILABLE INFORMATION AND SHALL BE VERIFIED AND APPROVED BY ALL RESPONSIBLE PARTIES INVOLVED IN ORDER TO CONSTRUCT IN COMPLIANCE WITH APLPICABLE CODES, REGULATIONS, ENGINEERING, CALCULATIONS, AND ENVIRONMENTAL CONDITIONS. THIS DRAWING IS PROPERTY OF SUAREZ CONTRACTING INC., AND MUST BE RETURNED UPON REQUEST. ANY USE OF INFORMATION CONTAINED HEREIN FOR USE IN FABRICATION BY ANYONE OTHER THAN SUAREZ CONTRACTING, INC MUST BE AUTHORIZED IN WRITING.



SUAREZ CONTRACTING INC.
ARCHITECTURAL, MECHANICAL & ELECTRICAL DESIGN

12165 MADERA WAY, RIVERSIDE, CA 92503
Tel: 951-258-3075, FAX: 951-272-1764

No.	REVISION / ISSUE	DATE	BY
1.	REVISION / ISSUE	06-05-23	AG
2.	REVISION / ISSUE	06-27-23	AG
3.			

APPROVED BY: _____

DATE: _____

MIGUEL'S JR
SANTA ANA

1766 EAST MC FADEN AVE.
SANTA ANA , CA 92705


DRAW BY
ALGUTVER

PROJ. MGR.
MARCO SUAREZ


SCALE:
DATE: 04-13-2023

SHEET
W-4.1

FINISH SCHEDULE	
ITEM	DESCRIPTION
LP-4	ARBORITE # W-454 EV NATURAL CROSSFIRE PEAR

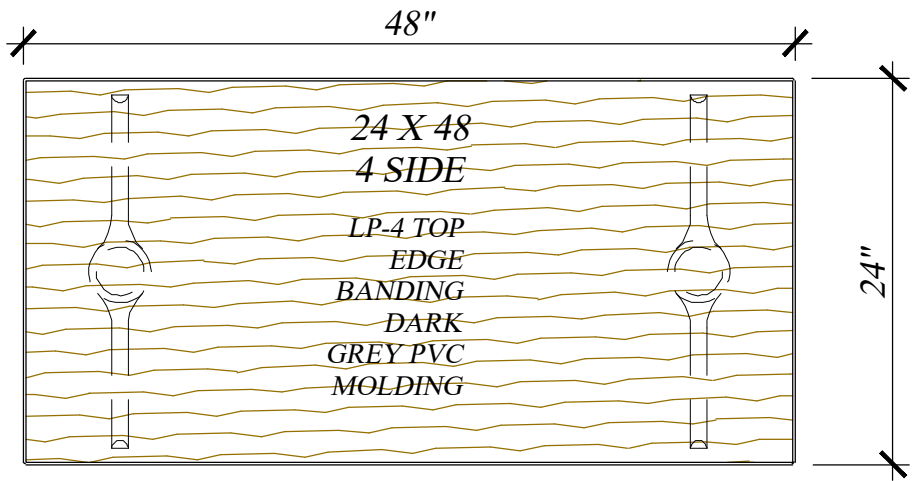


~ FLOOR PLAN - ITEM D-10 (2) REQUIRED
SCALE: 1" = 1'-00"

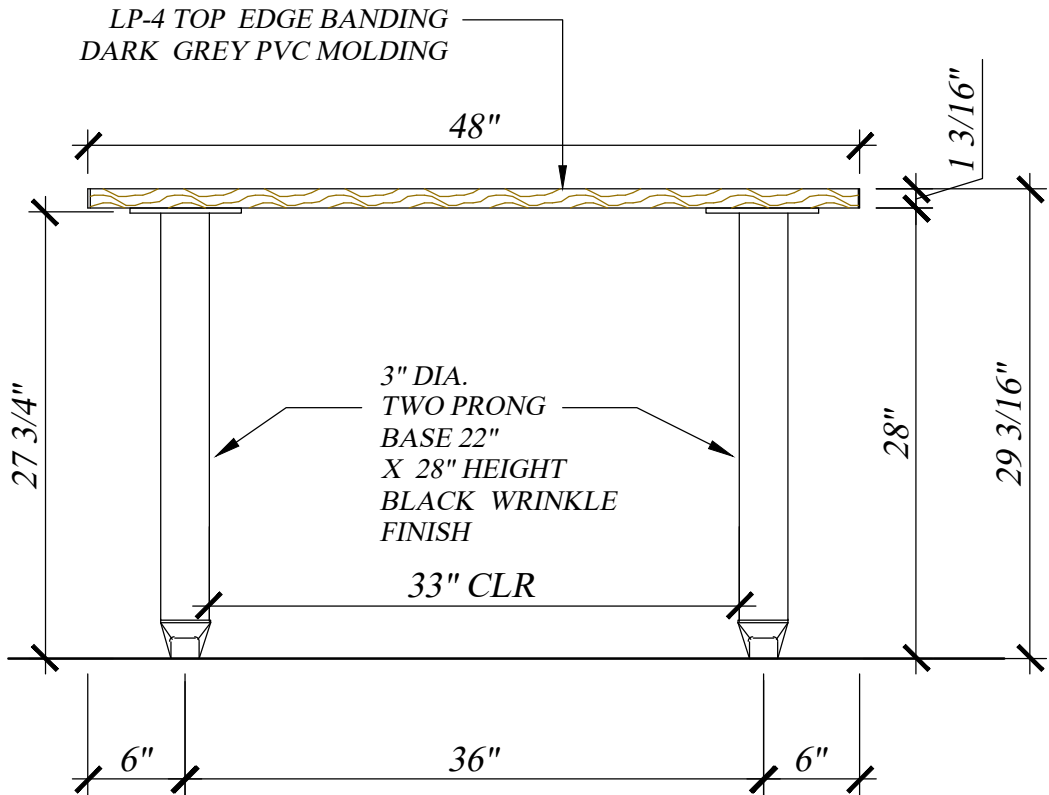


1 ELEVATION - ITEM D-10 & 10-A (2) REQUIRED
SCALE: 1" = 1'-00"

ITEM D-10 AND D-11 TABLES

FINISH SCHEDULE	
ITEM	DESCRIPTION
LP-5	ARBORITE # W-456 EV SILVERED CROSSFIRE PEAR

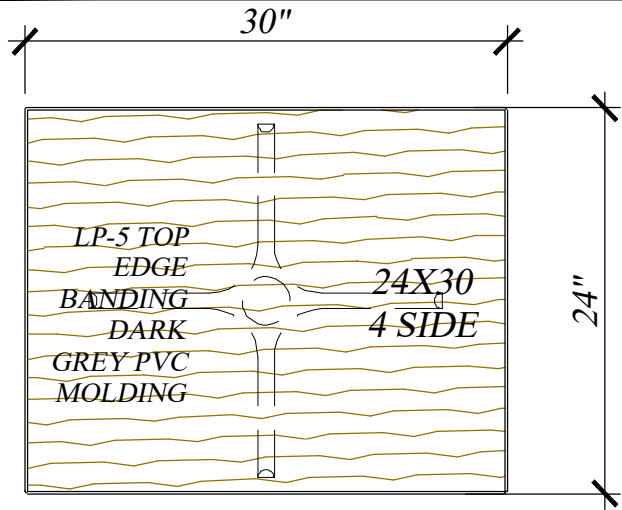


~ FLOOR PLAN - ITEM D-11 (7) REQUIRED
SCALE: 1" = 1'-00"

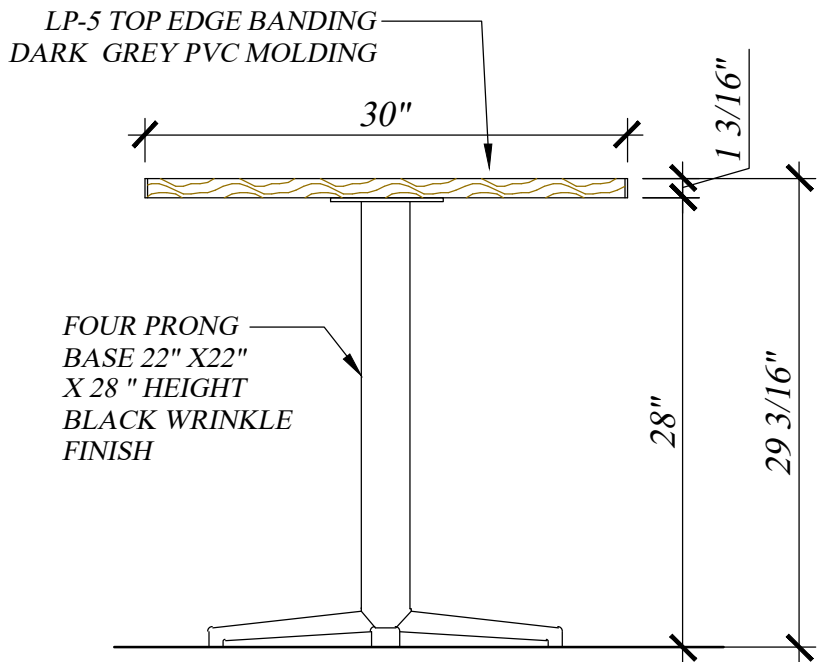

2 ELEVATION ITEM D-11 & D-11A (7) REQUIRED
SCALE: 1" = 1'-00"

NOT FOR FABRICATION: PROJECT MANAGER: MARCO SUAREZ. _____ DATE: _____

THESE DRAWINGS REPRESENT DESIGN INTENT ONLY AND DO NOT INCLUDE VERIFICATION OF ANY STRUCTURAL, MECHANICAL, ELECTRICAL, OR LPUMBING. THE DESIGN CONCEPT REPRESENTATION INTENDS TO DEFINE THE SIZE, SHAPE, AND ARRANGEMENT OF SUAREZ CONTRACTING INC., PROJECT COMPONENTS FROM AVAILABLE INFORMATION AND SHALL BE VERIFIED AND APPROVED BY ALL RESPONSIBLE PARTIES INVOLVED IN ORDER TO CONSTRUCT IN COMPLIANCE WITH APLPICABLE CODES, REGULATIONS, ENGINEERING, CALCULATIONS, AND ENVIRONMENTAL CONDITIONS. THIS DRAWING IS PROPERTY OF SUAREZ CONTRACTING INC., AND MUST BE RETURNED UPON REQUEST. ANY USE OF INFORMATION CONTAINED HEREIN FOR USE IN FABRICATION BY ANYONE OTHER THAN SUAREZ CONTRACTING, INC MUST BE AUTHORIZED IN WRITING.

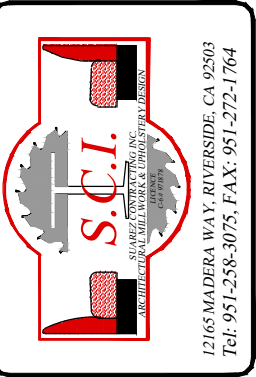

SUAREZ CONTRACTING INC.

ARCHITECTURAL, MECHANICAL & ELECTRICAL DESIGN

12165 MADERA WAY, RIVERSIDE, CA 92503

Tel: 951-258-3075, FAX: 951-272-1764

No.	REVISION / ISSUE	DATE	BY
1.	REVISION / ISSUE	06-05-23	AG
2.	REVISION / ISSUE	06-27-23	AG
3.			

APPROVED BY	DATE:
-------------	-------

MIGUEL'S JR


SANTA ANA

1766 EAST MC FADEN AVE.


SANTA ANA , CA 92705

DRAW BY	ALGUTVER
PROJ. MGR.	MARCO SUAREZ
SCALE:	
DATE:	04-13-2023
SHEET	W-5

FINISH SCHEDULE	
ITEM	DESCRIPTION
LP-5	ARBORITE # W-456 EV SILVERED CROSSFIRE PEAR

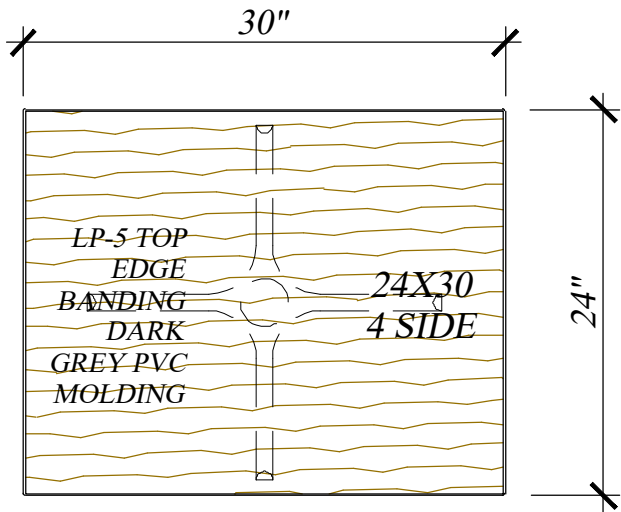


~ FLOOR PLAN - ITEM D-12 (2) REQUIRED
SCALE: 1" = 1'-00"

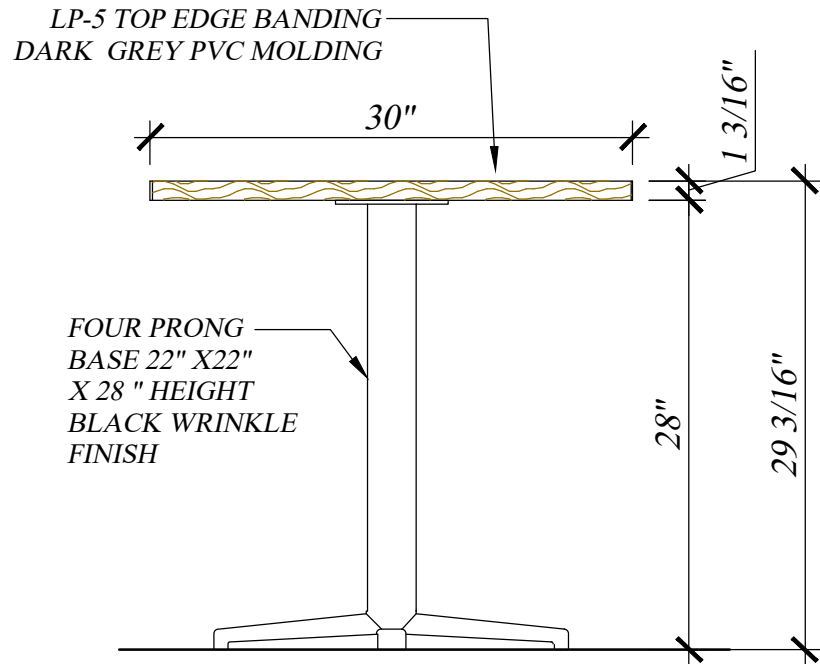


3 ELEVATION - ITEM D-12 & 12-A (2) REQUIRED
SCALE: 1" = 1'-00"

ITEM D-12 AND D-13 TABLES

FINISH SCHEDULE	
ITEM	DESCRIPTION
LP-5	ARBORITE # W-456 EV SILVERED CROSSFIRE PEAR

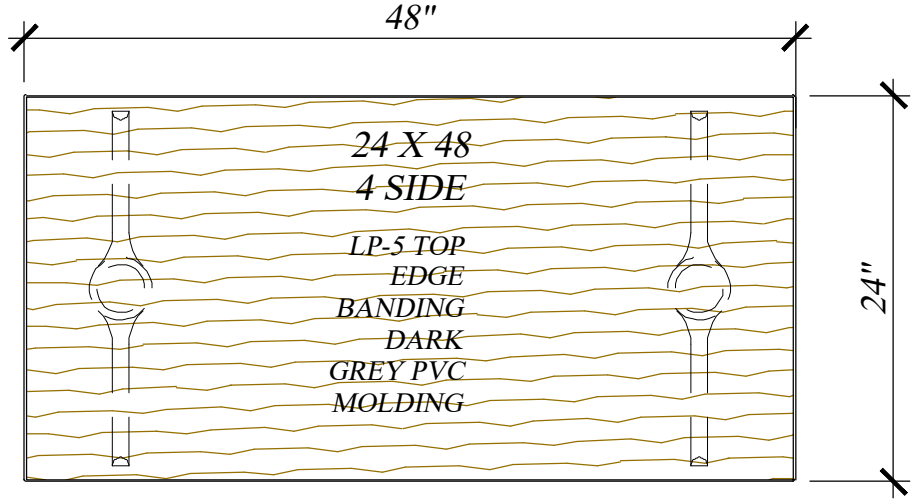

~ FLOOR PLAN - ITEM D-13 - ADA (2) REQUIRED
SCALE: 1" = 1'-00"

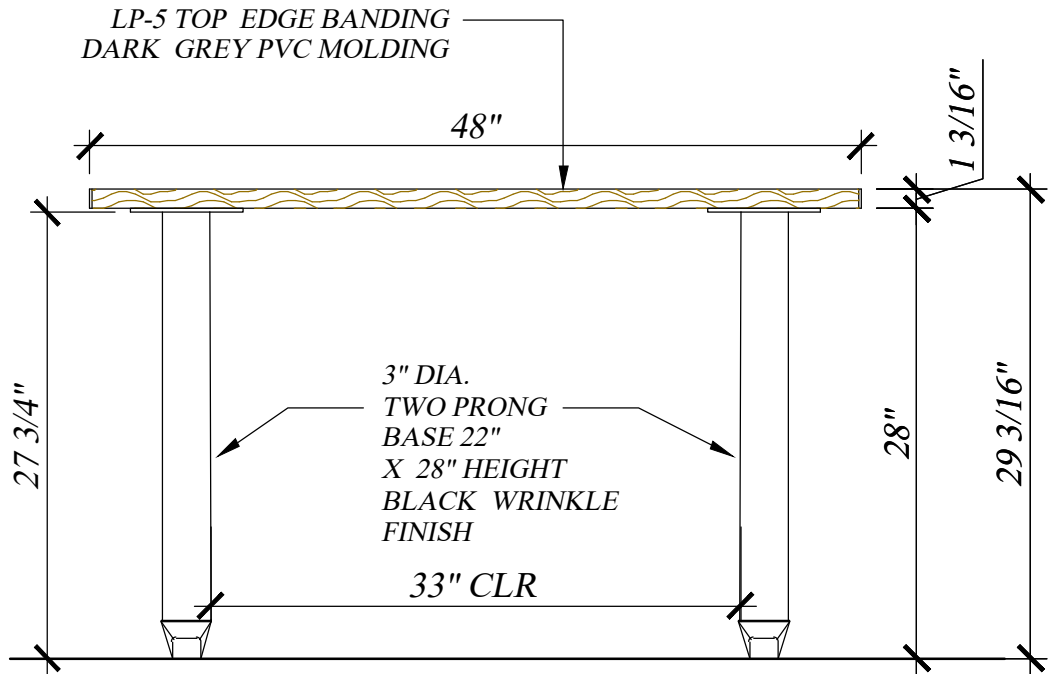


4 ELEVATION ITEM D-13 & D-13A ADA (2) REQUIRED
SCALE: 1" = 1'-00"

NOT FOR FABRICATION: PROJECT MANAGER: MARCO SUAREZ. DATE: _____

LATEST REVISION No. 2 DATE:06-27-2023

THESE DRAWINGS REPRESENT DESIGN INTENT ONLY AND DO NOT INCLUDE VERIFICATION OF ANY STRUCTURAL, MECHANICAL, ELECTRICAL, OR LPUMBING. THE DESIGN CONCEPT REPRESENTATION INTENDS TO DEFINE THE SIZE, SHAPE, AND ARRANGEMENT OF SUAREZ CONTRACTING INC., PROJECT COMPONENTS FROM AVAILABLE INFORMATION AND SHALL BE VERIFIED AND APPROVED BY ALL RESPONSIBLE PARTIES INVOLVED IN ORDER TO CONSTRUCT IN COMPLIANCE WITH APLPICABLE CODES, REGULATIONS, ENGINEERING, CALCULATIONS, AND ENVIRONMENTAL CONDITIONS. THIS DRAWING IS PROPERTY OF SUAREZ CONTRACTING INC., AND MUST BE RETURNED UPON REQUEST. ANY USE OF INFORMATION CONTAINED HEREIN FOR USE IN FABRICATION BY ANYONE OTHER THAN SUAREZ CONTRACTING, INC MUST BE AUTHORIZED IN WRITING.

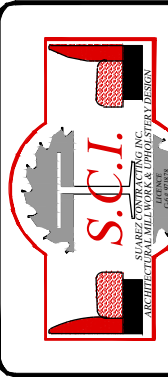

SUAREZ CONTRACTING INC.

ARCHITECTURAL MILLWORK & UPHOLSTERY DESIGN

12165 MADERA WAY, RIVERSIDE, CA 92503
Tel: 951-258-3075, FAX: 951-272-1764

No.	REVISION / ISSUE	DATE	BY
1.	REVISION / ISSUE	06-05-23	AG
2.	REVISION / ISSUE	06-27-23	AG
3.			


APPROVED BY	DATE:
-------------	-------

MIGUEL'S JR

SANTA ANA


1766 EAST MC FADEN AVE.
SANTA ANA , CA 92705

DRAW BY	ALGUTVER
PROJ. MGR.	MARCO SUAREZ
SCALE:	
DATE:	04-13-2023
SHEET	W-5.1

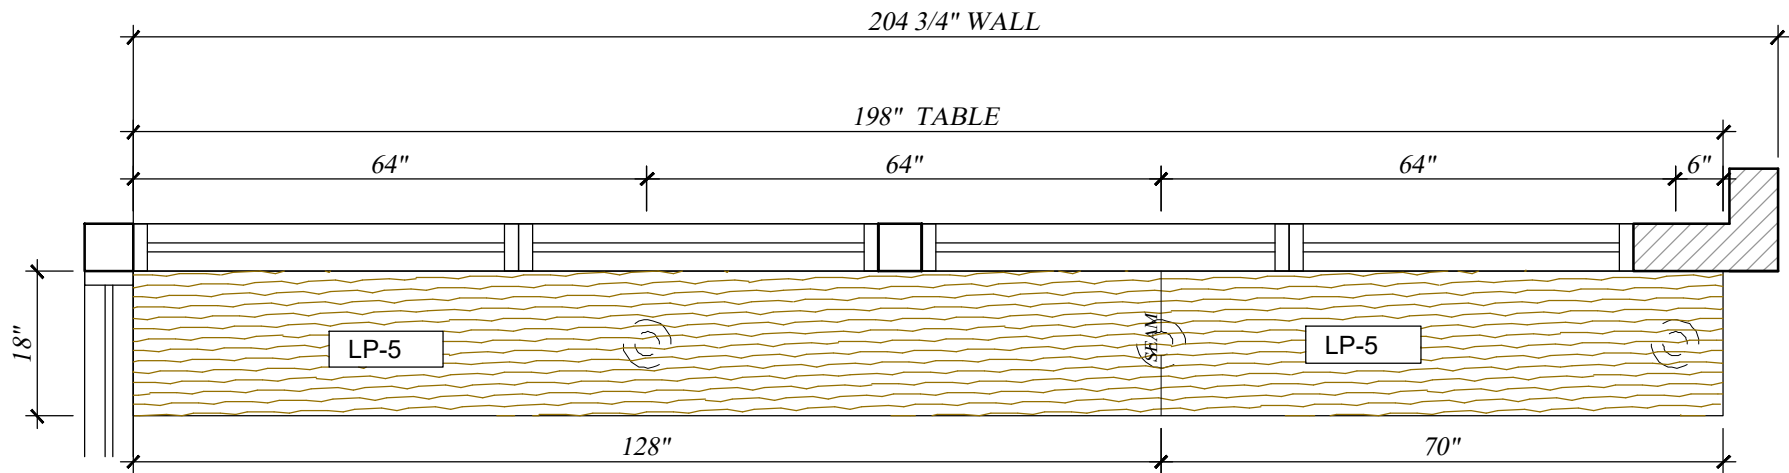

FINISH SCHEDULE	
ITEM	DESCRIPTION
LP-5	ARBORITE # W-456 EV SILVERED CROSSFIRE PEAR

~ FLOOR PLAN - ITEM D-12
SCALE: 1/2" = 1'-00"

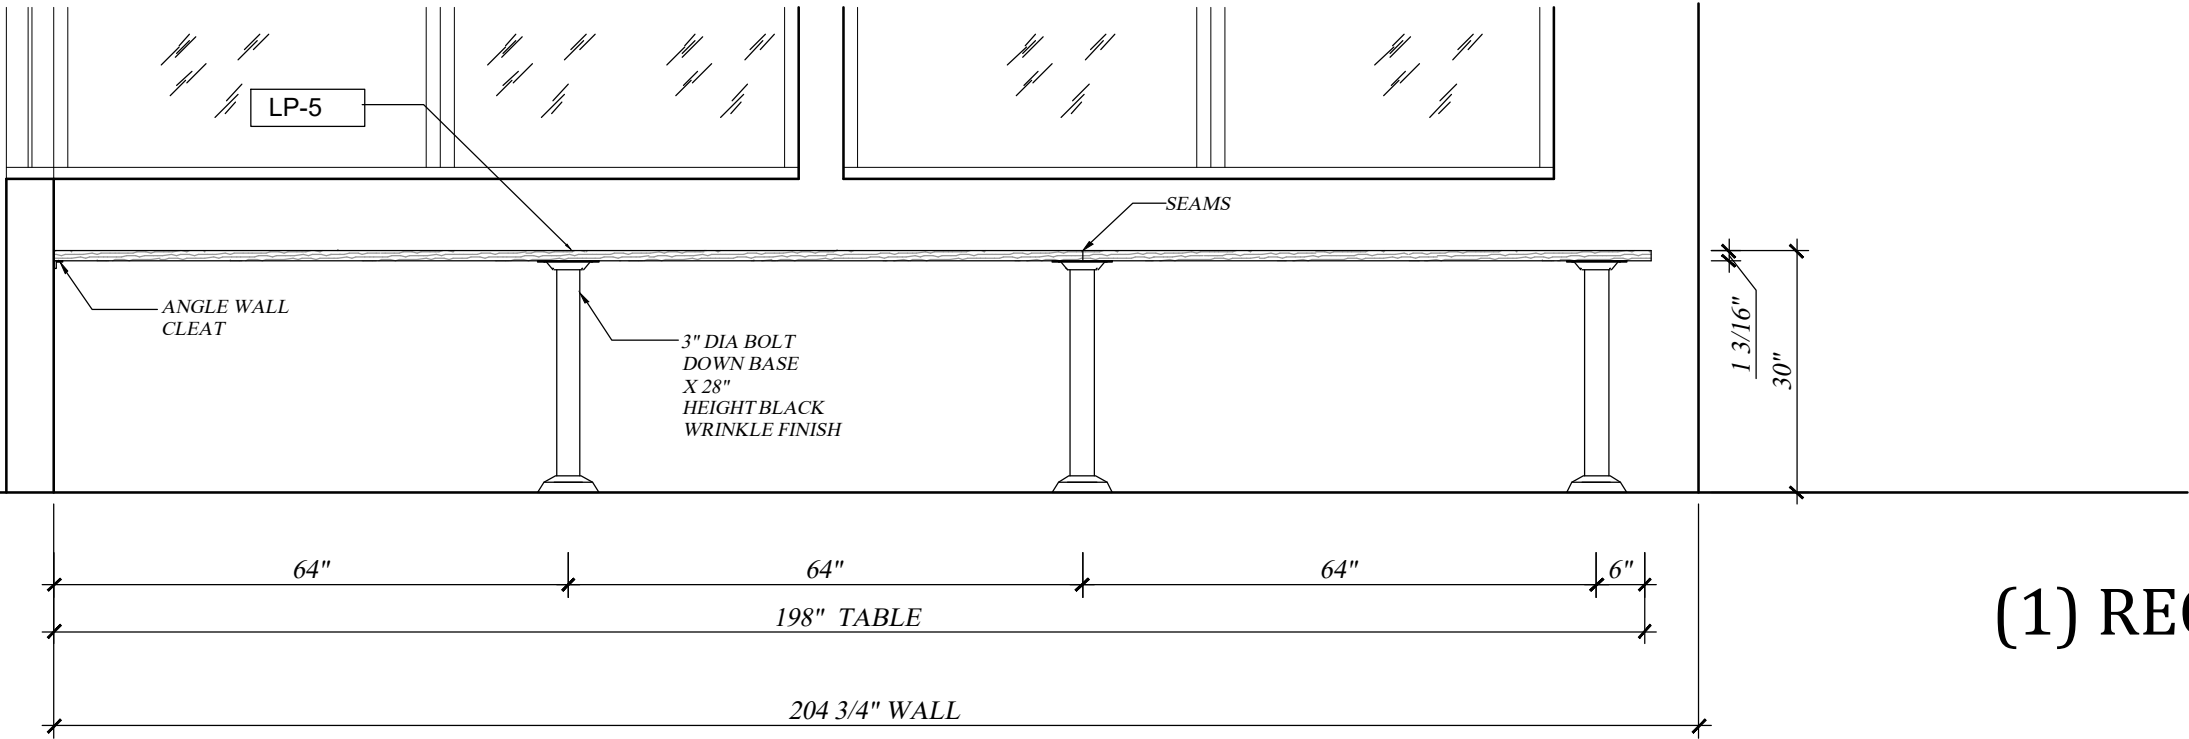

(1) REQUIRED

5 ELEVATION - ITEM D-18 & 18-A
SCALE: 1/2" = 1'-00"

ITEM D-18 DINING LEDGE TABLES

NOT FOR FABRICATION: PROJECT MANAGER: MARCO SUAREZ. _____ DATE: _____

LATEST REVISION No. 2 DATE: 06-27-2023

THESE DRAWINGS REPRESENT DESIGN INTENT ONLY AND DO NOT INCLUDE VERIFICATION OF ANY STRUCTURAL, MECHANICAL, ELECTRICAL, OR PLUMBING. THE DESIGN CONCEPT REPRESENTATION INTENDS TO DEFINE THE SIZE, SHAPE, AND ARRANGEMENT OF SUAREZ CONTRACTING INC., PROJECT COMPONENTS FROM AVAILABLE INFORMATION AND SHALL BE VERIFIED AND APPROVED BY ALL RESPONSIBLE PARTIES INVOLVED IN ORDER TO CONSTRUCT IN COMPLIANCE WITH APPLICABLE CODES, REGULATIONS, ENGINEERING, CALCULATIONS, AND ENVIRONMENTAL CONDITIONS. THIS DRAWING IS PROPERTY OF SUAREZ CONTRACTING INC., AND MUST BE RETURNED UPON REQUEST. ANY USE OF INFORMATION CONTAINED HEREIN FOR USE IN FABRICATION BY ANYONE OTHER THAN SUAREZ CONTRACTING, INC MUST BE AUTHORIZED IN WRITING.



SUAREZ CONTRACTING INC.
ARCHITECTURAL, MECHANICAL & ELECTRICAL DESIGN

12165 MADERA WAY, RIVERSIDE, CA 92503
Tel: 951-258-3075, FAX: 951-272-1764

No.	REVISION / ISSUE	DATE	BY
1.	REVISION / ISSUE	06-05-23	AG
2.	REVISION / ISSUE	06-27-23	AG
3.			

APPROVED BY: _____

DATE: _____

MIGUEL'S JR
SANTA ANA


1766 EAST MC FADEN AVE.
SANTA ANA, CA 92705

DRAW BY
ALGUTVER


PROJ. MGR.
MARCO SUAREZ

SCALE:
DATE: 04-13-2023


SHEET
W-6

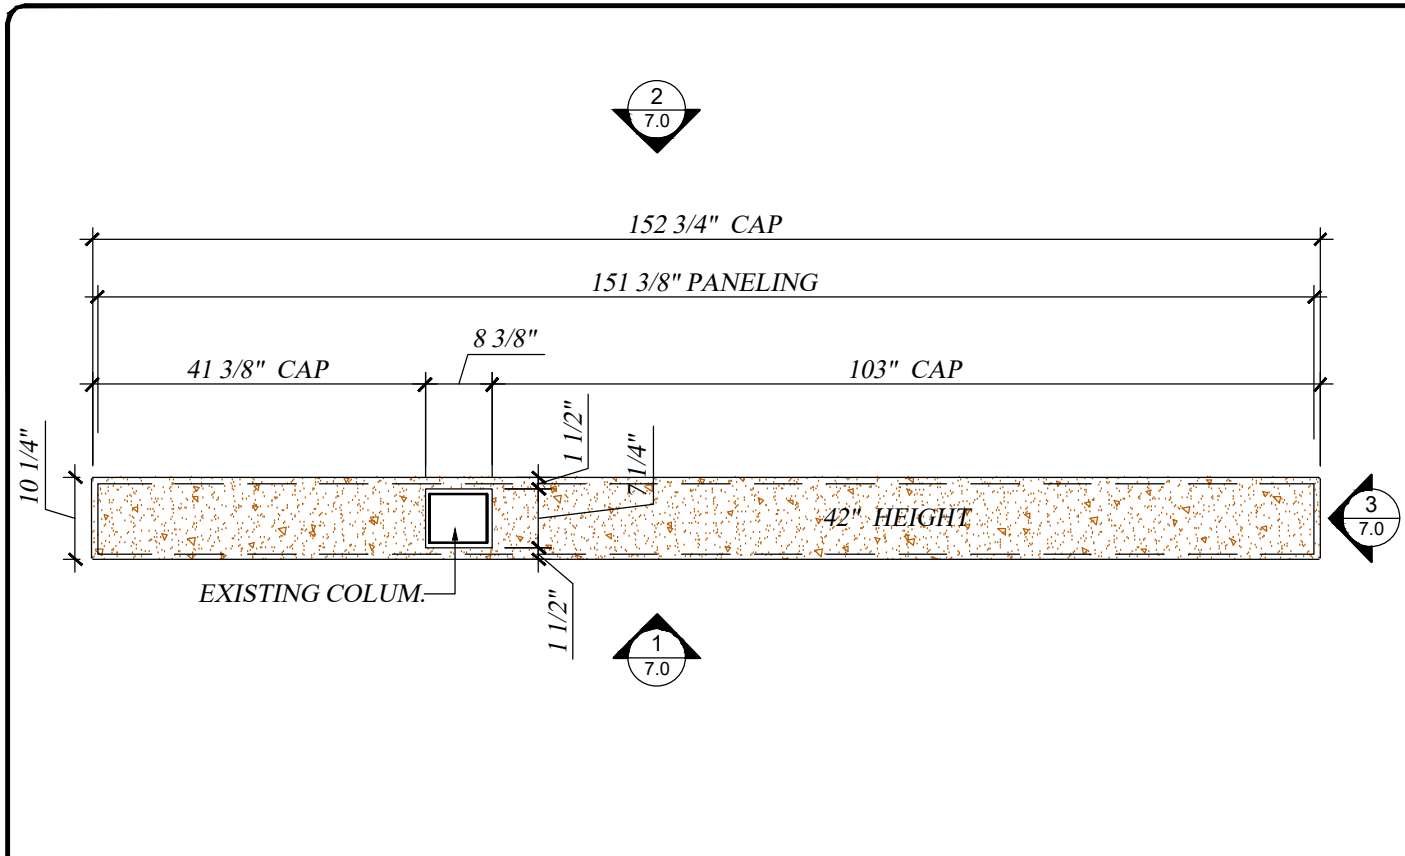


~ FLOOR PLAN (1) REQUIRED
SCALE: 1/2" = 1'-00"

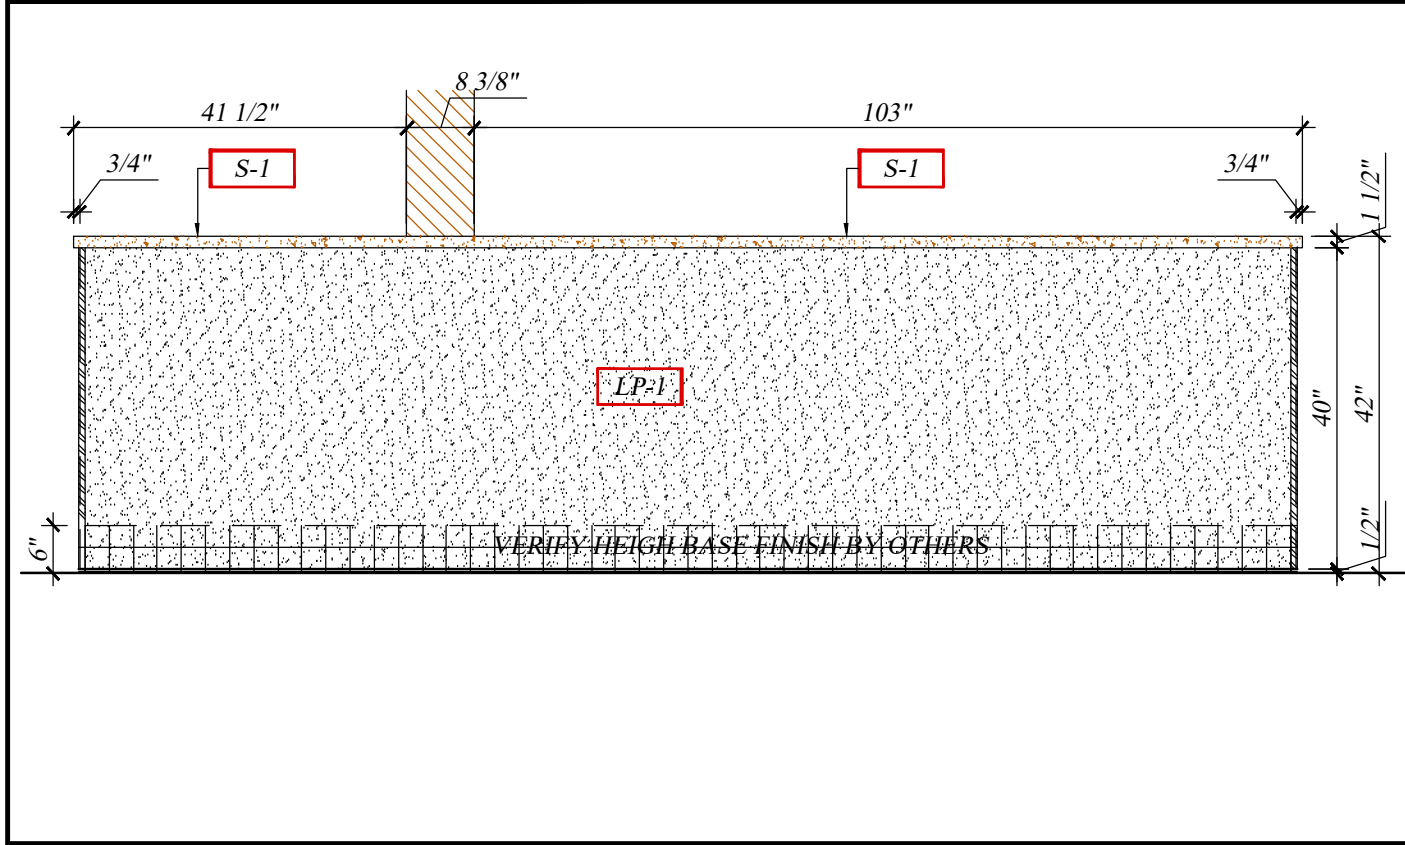

1 ELEVATION (1) REQUIRED
SCALE: 1/2" = 1'-00"

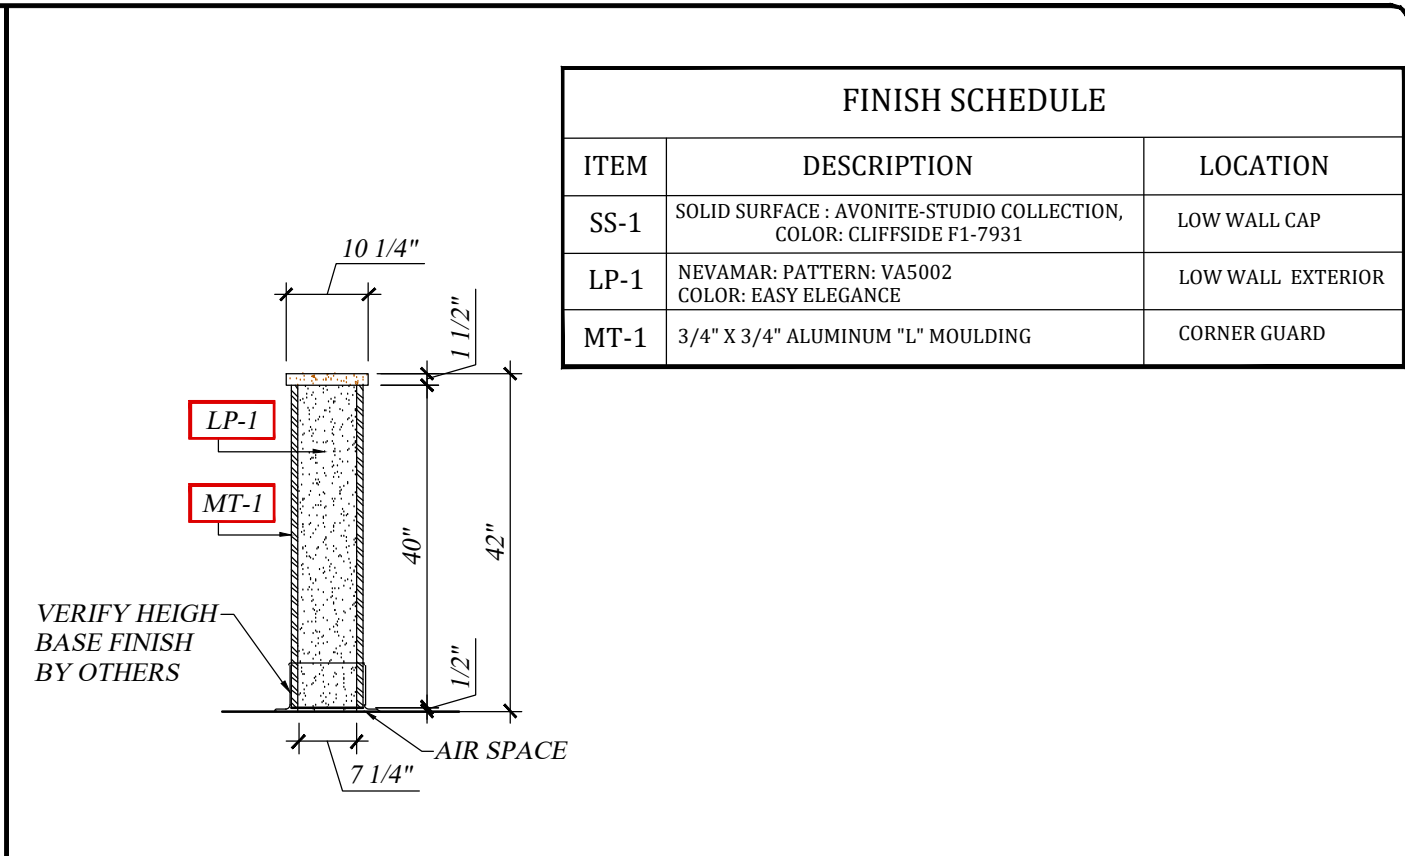

3 ELEVATION
SCALE: 1/2" = 1'-00"

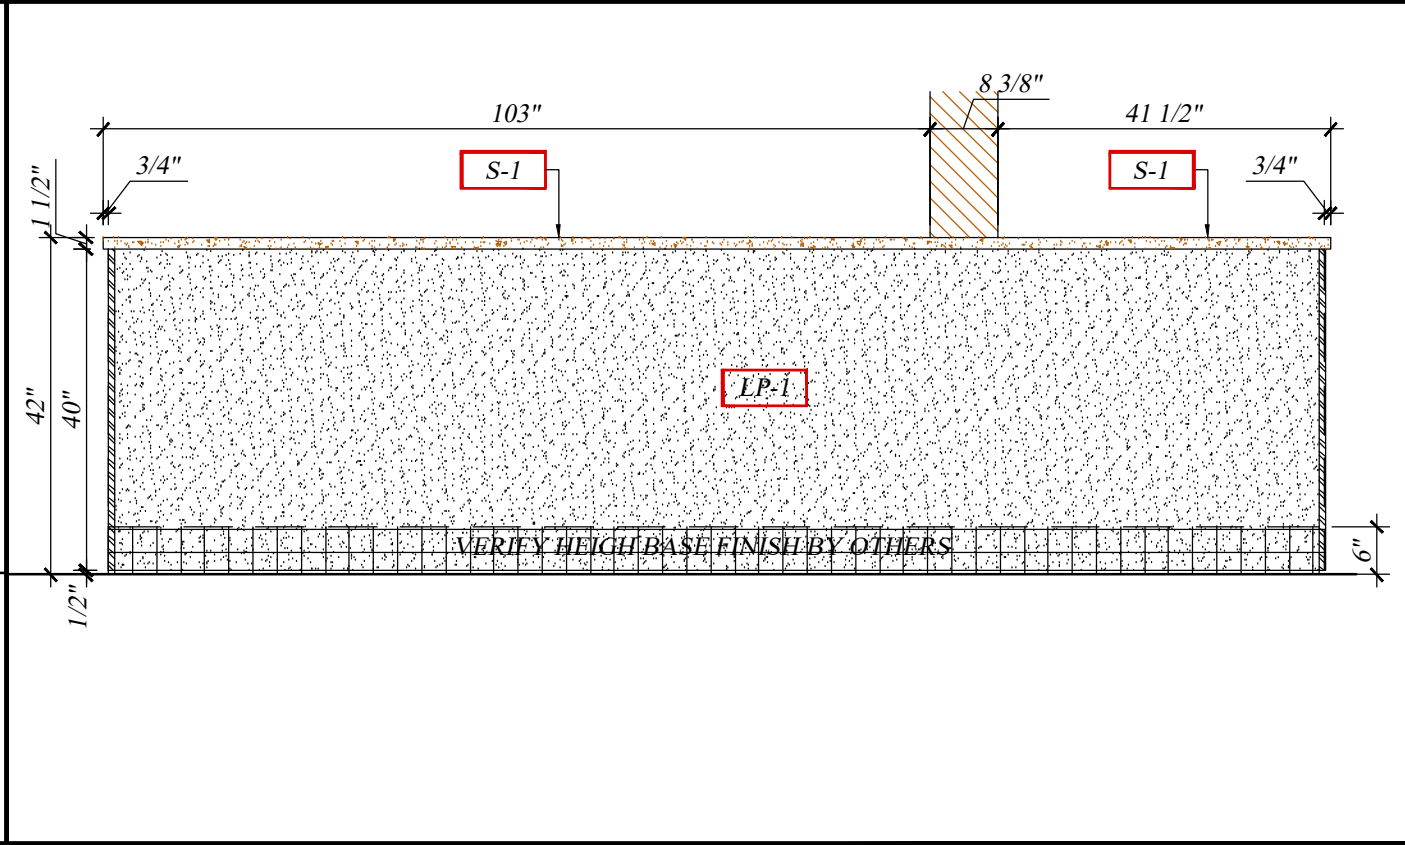

2 ELEVATION
SCALE: 1/2" = 1'-00"

FINISH SCHEDULE		
ITEM	DESCRIPTION	LOCATION
SS-1	SOLID SURFACE : AVONITE-STUDIO COLLECTION, COLOR: CLIFFSIDE F1-7931	LOW WALL CAP
LP-1	NEVAMAR: PATTERN: VA5002 COLOR: EASY ELEGANCE	LOW WALL EXTERIOR
MT-1	3/4" X 3/4" ALUMINUM "L" MOULDING	CORNER GUARD

ITEM D-21 LOW WALL & ITEM D-26 WALL CAP

NOT FOR FABRICATION: PROJECT MANAGER: MARCO SUAREZ. DATE: _____

LATEST REVISION No. 2 DATE: 06-27-2023

THESE DRAWINGS REPRESENT DESIGN INTENT ONLY AND DO NOT INCLUDE VERIFICATION OF ANY STRUCTURAL, MECHANICAL, ELECTRICAL, OR PLUMBING. THE DESIGN CONCEPT REPRESENTATION INTENDS TO DEFINE THE SIZE, SHAPE, AND ARRANGEMENT OF SUAREZ CONTRACTING INC., PROJECT COMPONENTS FROM AVAILABLE INFORMATION AND SHALL BE VERIFIED AND APPROVED BY ALL RESPONSIBLE PARTIES INVOLVED IN ORDER TO CONSTRUCT IN COMPLIANCE WITH APPLICABLE CODES, REGULATIONS, ENGINEERING, CALCULATIONS, AND ENVIRONMENTAL CONDITIONS. THIS DRAWING IS PROPERTY OF SUAREZ CONTRACTING INC., AND MUST BE RETURNED UPON REQUEST. ANY USE OF INFORMATION CONTAINED HEREIN FOR USE IN FABRICATION BY ANYONE OTHER THAN SUAREZ CONTRACTING, INC MUST BE AUTHORIZED IN WRITING.



SUAREZ CONTRACTING INC.
ARCHITECTURAL, MECHANICAL & ELECTRICAL DESIGN

12165 MADERA WAY, RIVERSIDE, CA 92503
Tel: 951-258-3075, FAX: 951-272-1764

No.	REVISION / ISSUE	DATE	BY
1.	REVISION / ISSUE	06-05-23	AG
2.	REVISION / ISSUE	06-27-23	AG
3.			

APPROVED BY: _____

DATE: _____

MIGUEL'S JR
SANTA ANA


1766 EAST MC FADEN AVE.
SANTA ANA, CA 92705

DRAW BY
ALGUTVER


PROJ. MGR.
MARCO SUAREZ

SCALE:
DATE: 04-13-2023

SHEET
W-7

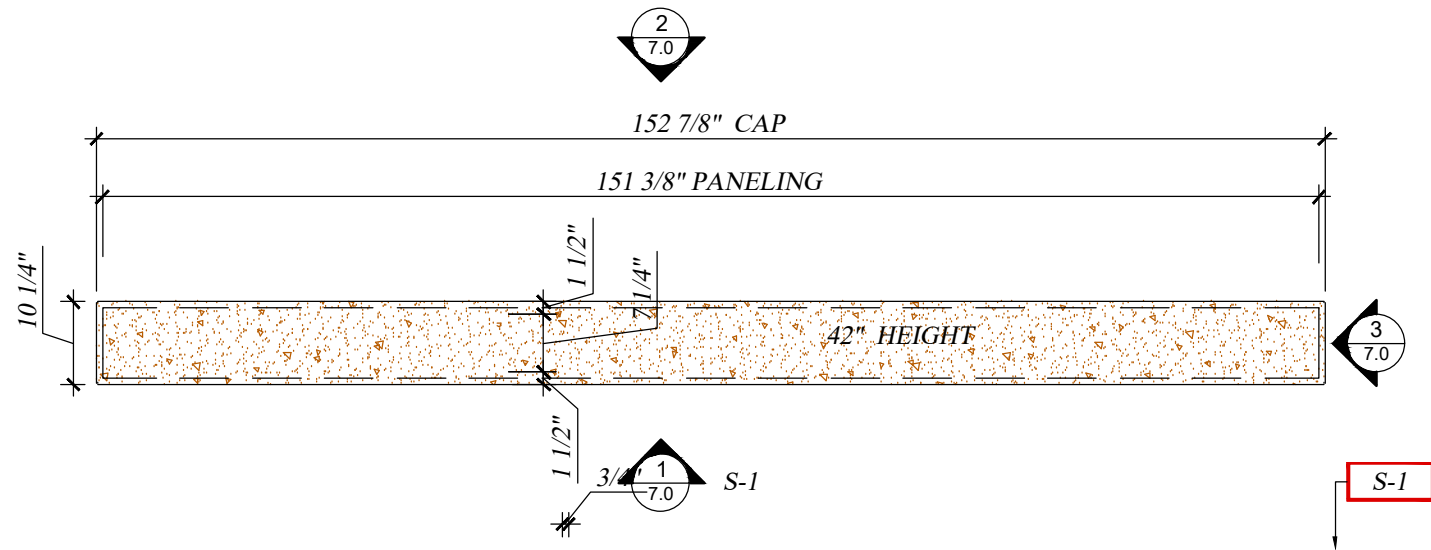

~ FLOOR PLAN - ITEM D-12 (1) REQUIRED
SCALE: 1/2" = 1'-00"

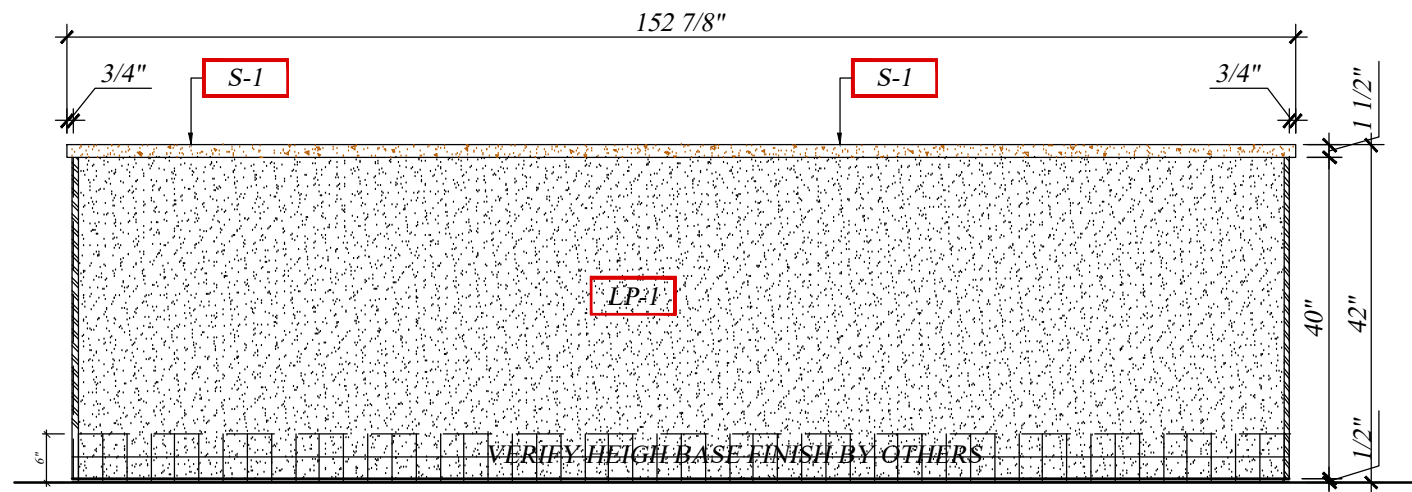


2 ELEVATION (1) REQUIRED
SCALE: 1/2" = 1'-00"

ITEM D-21A LOW WALL & ITEM D-26 WALL CAP

LATEST REVISION No. 2 DATE: 06-27-2023

THESE DRAWINGS REPRESENT DESIGN INTENT ONLY AND DO NOT INCLUDE VERIFICATION OF ANY STRUCTURAL, MECHANICAL, ELECTRICAL, OR PLUMBING. THE DESIGN CONCEPT REPRESENTATION INTENDS TO DEFINE THE SIZE, SHAPE, AND ARRANGEMENT OF SUAREZ CONTRACTING INC., PROJECT COMPONENTS FROM AVAILABLE INFORMATION AND SHALL BE VERIFIED AND APPROVED BY ALL RESPONSIBLE PARTIES INVOLVED IN ORDER TO CONSTRUCT IN COMPLIANCE WITH APPLICABLE CODES, REGULATIONS, ENGINEERING, CALCULATIONS, AND ENVIRONMENTAL CONDITIONS. THIS DRAWING IS PROPERTY OF SUAREZ CONTRACTING INC., AND MUST BE RETURNED UPON REQUEST. ANY USE OF INFORMATION CONTAINED HEREIN FOR USE IN FABRICATION BY ANYONE OTHER THAN SUAREZ CONTRACTING, INC MUST BE AUTHORIZED IN WRITING.

FINISH SCHEDULE		
ITEM	DESCRIPTION	LOCATION
SS-1	SOLID SURFACE : AVONITE-STUDIO COLLECTION, COLOR: CLIFFSIDE F1-7931	LOW WALL CAP
LP-1	NEVAMAR: PATTERN: VA5002 COLOR: EASY ELEGANCE	LOW WALL EXTERIOR
MT-1	3/4" X 3/4" ALUMINUM "L" MOULDING	CORNER GUARD

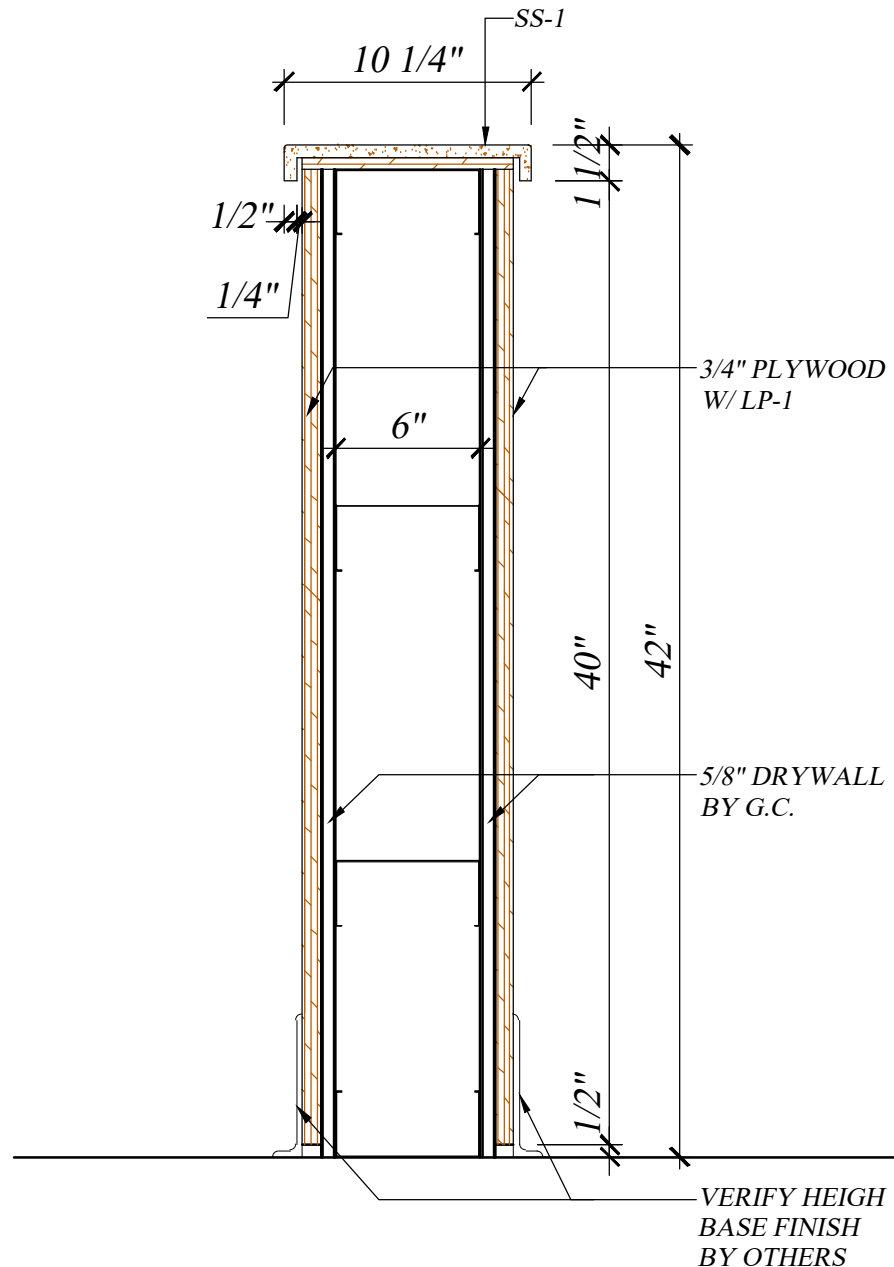

B SECTION
SCALE: 1-1/2" = 1'-00"

NOT FOR FABRICATION: PROJECT MANAGER: MARCO SUAREZ. DATE: _____



12165 MADERA WAY, RIVERSIDE, CA 92503
Tel: 951-258-3075, FAX: 951-272-1764

No.	REVISION / ISSUE	DATE	BY
1.	REVISION / ISSUE	06-05-23	AG
2.	REVISION / ISSUE	06-27-23	AG
3.			

APPROVED BY	DATE:
-------------	-------

MIGUEL'S JR
SANTA ANA
1766 EAST MC FADEN AVE.
SANTA ANA, CA 92705


DRAW BY
ALGUTVER

PROJ. MGR.
MARCO SUAREZ


SCALE:

DATE: 04-13-2023

SHEET
W-7.2

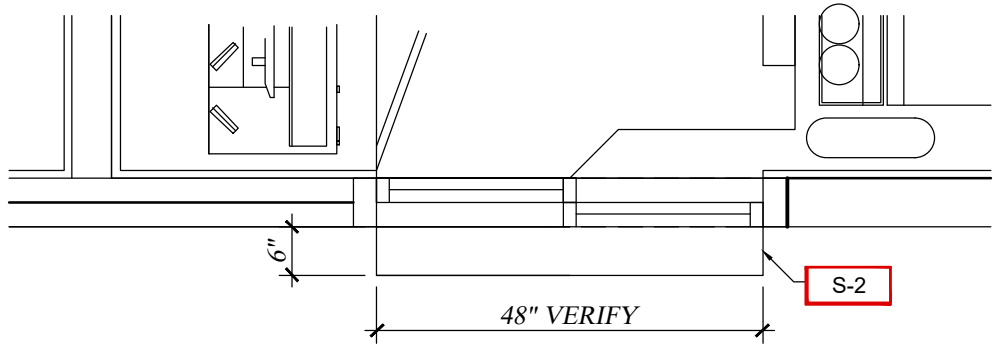


~ FLOOR PLAN
SCALE: 1/2" = 1'-00"

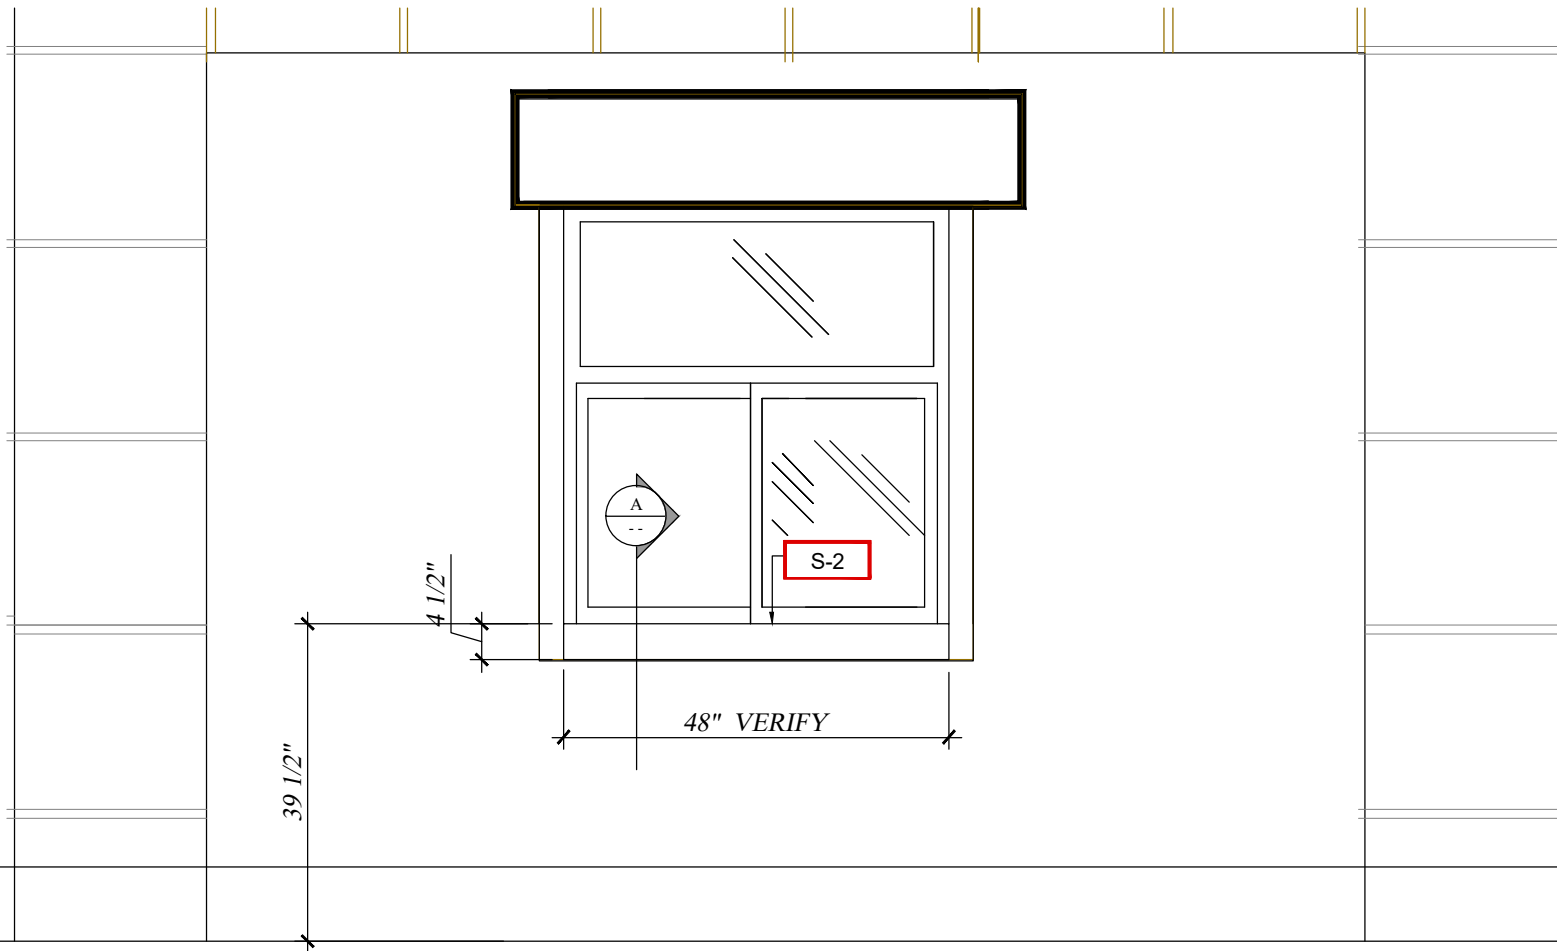

1 ELEVATION
SCALE: 1/2" = 1'-00"

ITEM D-22 DRIVE THRU WINDOW SILL

FINISH SCHEDULE		
ITEM	DESCRIPTION	LOCATION
S-2	PRODUCT: SOLID SURFACE STARON COLOR: EARTHEN STRATUM #QL287	DRIVE THRU WINDOW SILL

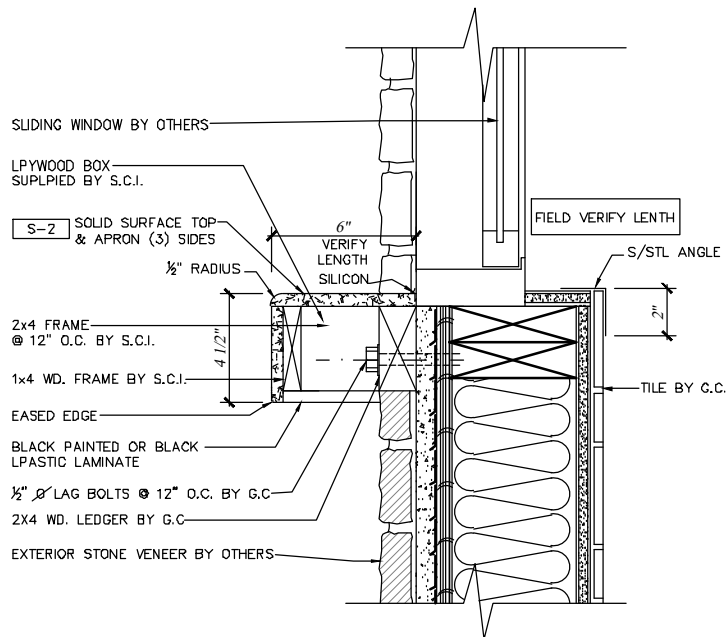

A SECTION
SCALE: 1- 1/2" = 1'-00"

NOT FOR FABRICATION: PROJECT MANAGER: MARCO SUAREZ. _____ DATE: _____

LATEST REVISION No. 2 DATE: 06-27-2023

THESE DRAWINGS REPRESENT DESIGN INTENT ONLY AND DO NOT INCLUDE VERIFICATION OF ANY STRUCTURAL, MECHANICAL, ELECTRICAL, OR PLUMBING. THE DESIGN CONCEPT REPRESENTATION INTENDS TO DEFINE THE SIZE, SHAPE, AND ARRANGEMENT OF SUAREZ CONTRACTING INC., PROJECT COMPONENTS FROM AVAILABLE INFORMATION AND SHALL BE VERIFIED AND APPROVED BY ALL RESPONSIBLE PARTIES INVOLVED IN ORDER TO CONSTRUCT IN COMPLIANCE WITH APPLICABLE CODES, REGULATIONS, ENGINEERING, CALCULATIONS, AND ENVIRONMENTAL CONDITIONS. THIS DRAWING IS PROPERTY OF SUAREZ CONTRACTING INC., AND MUST BE RETURNED UPON REQUEST. ANY USE OF INFORMATION CONTAINED HEREIN FOR USE IN FABRICATION BY ANYONE OTHER THAN SUAREZ CONTRACTING, INC MUST BE AUTHORIZED IN WRITING.



12165 MADERA WAY, RIVERSIDE, CA 92503
Tel: 951-258-3075, FAX: 951-272-1764

No.	REVISION / ISSUE	DATE	BY
1.	REVISION / ISSUE	06-05-23	AG
2.	REVISION / ISSUE	06-27-23	AG
3.			

APPROVED BY	DATE:

MIGUEL'S JR
SANTA ANA
1766 EAST MC FADEN AVE.
SANTA ANA, CA 92705


DRAW BY
ALGUTVER

PROJ. MGR.
MARCO SUAREZ

SCALE:

DATE: 04-13-2023

SHEET
W-8.0

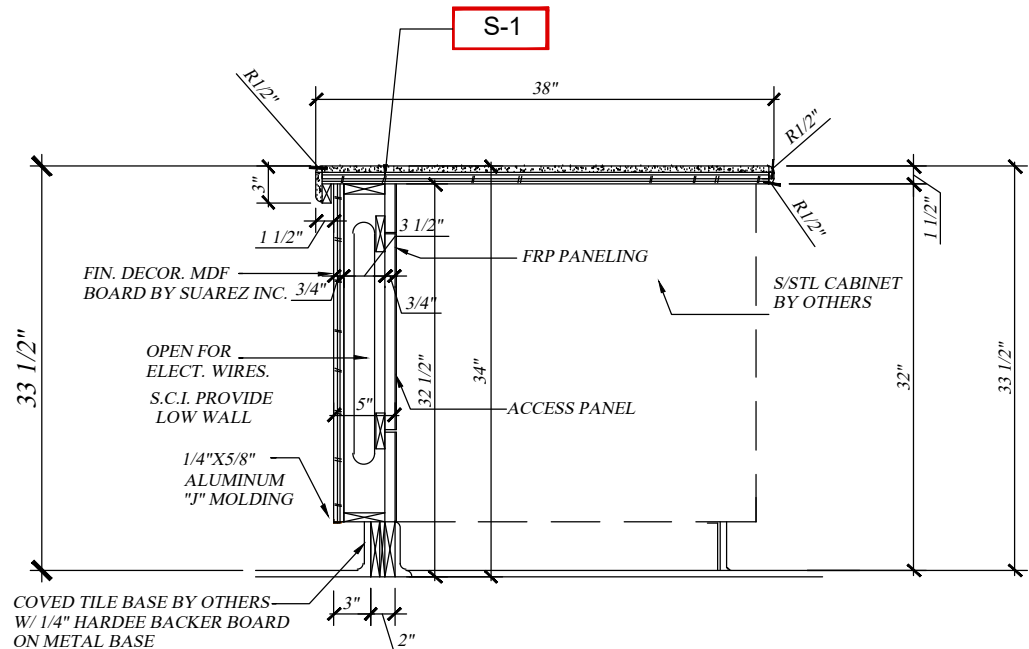

FINISH SCHEDULE		
ITEM	DESCRIPTION	LOCATION
S-1	SOLID SURFACE : AVONITE-STUDIO COLLECTION, COLOR: CLIFFSIDE F1-7931	TOP & SPLASH
LP-4	ARBORITE: W-454 "EV NATURAL CROSSFIRE PEAR	PANELS
LP-5	ARBORITE: W-456 "EV SILVERED CROSS FIRE PEAR	PANELS





12165 MADERA WAY, RIVERSIDE, CA 92503
Tel: 951-258-3075, FAX: 951-272-1764

No.	REVISION / ISSUE	DATE	BY
1.	REVISION / ISSUE	06-05-23	AG
2.	REVISION / ISSUE	06-27-23	AG
3.			

APPROVED BY:	DATE:
--------------	-------

~ FLOOR PLAN
SCALE: 3/8" = 1'-00"

A	SECTION <i>SCALE: 3/4" = 1'-00"</i>
---	---

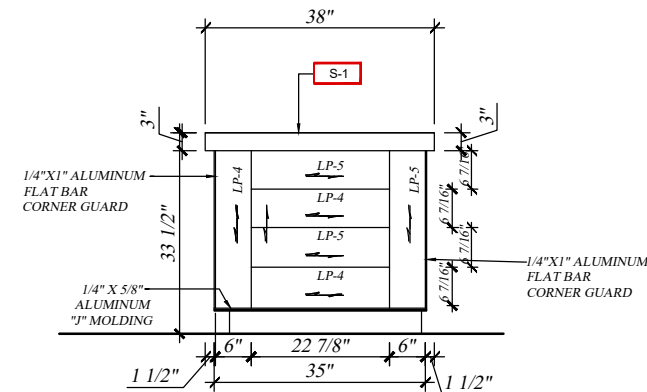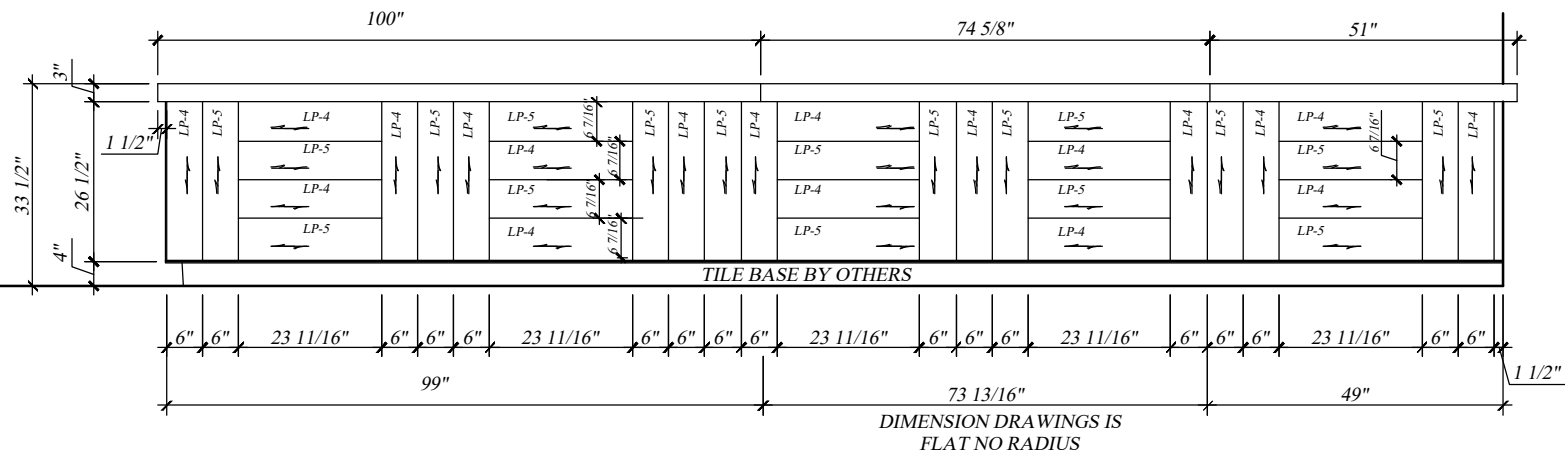

1 ELEVATION
SCALE: 3/8" = 1'-00"

2 ELEVATION
SCALE: 3/8" = 1'-00"

ITEM D-23 WAINSCOT REWORK

NOT FOR FABRICATION: PROJECT MANAGER: MARCO SUAREZ. _____ DATE: _____

LATEST REVISION No. 2 DATE: 06-27-2023

THESE DRAWINGS REPRESENT DESIGN INTENT ONLY AND DO NOT INCLUDE VERIFICATION OF ANY STRUCTURAL, MECHANICAL, ELECTRICAL, OR PLUMBING. THE DESIGN CONCEPT REPRESENTATION INTENDS TO DEFINE THE SIZE, SHAPE, AND ARRANGEMENT OF SUAREZ CONTRACTING INC., PROJECT COMPONENTS FROM AVAILABLE INFORMATION AND SHALL BE VERIFIED AND APPROVED BY ALL RESPONSIBLE PARTIES INVOLVED IN ORDER TO CONSTRUCT IN COMPLIANCE WITH APPLICABLE CODES, REGULATIONS, ENGINEERING, CALCULATIONS, AND ENVIRONMENTAL CONDITIONS. THIS DRAWING IS PROPERTY OF SUAREZ CONTRACTING INC., AND MUST BE RETURNED UPON REQUEST. ANY USE OF INFORMATION CONTAINED HEREIN FOR USE IN FABRICATION BY ANYONE OTHER THAN SUAREZ CONTRACTING, INC MUST BE AUTHORIZED IN WRITING.

MIGUEL'S JR
SANTA ANA
1766 EAST MC FADEN AVE.
SANTA ANA, CA 92705

1766 EAST MC FADEN AVE.
SANTA ANA, CA 92705

DRAW BY
ALGUTVER


PROJ. MGR.
MARCO SUAREZ

SCALE

DATE: 04-13-2023

SHEET

W-9.0

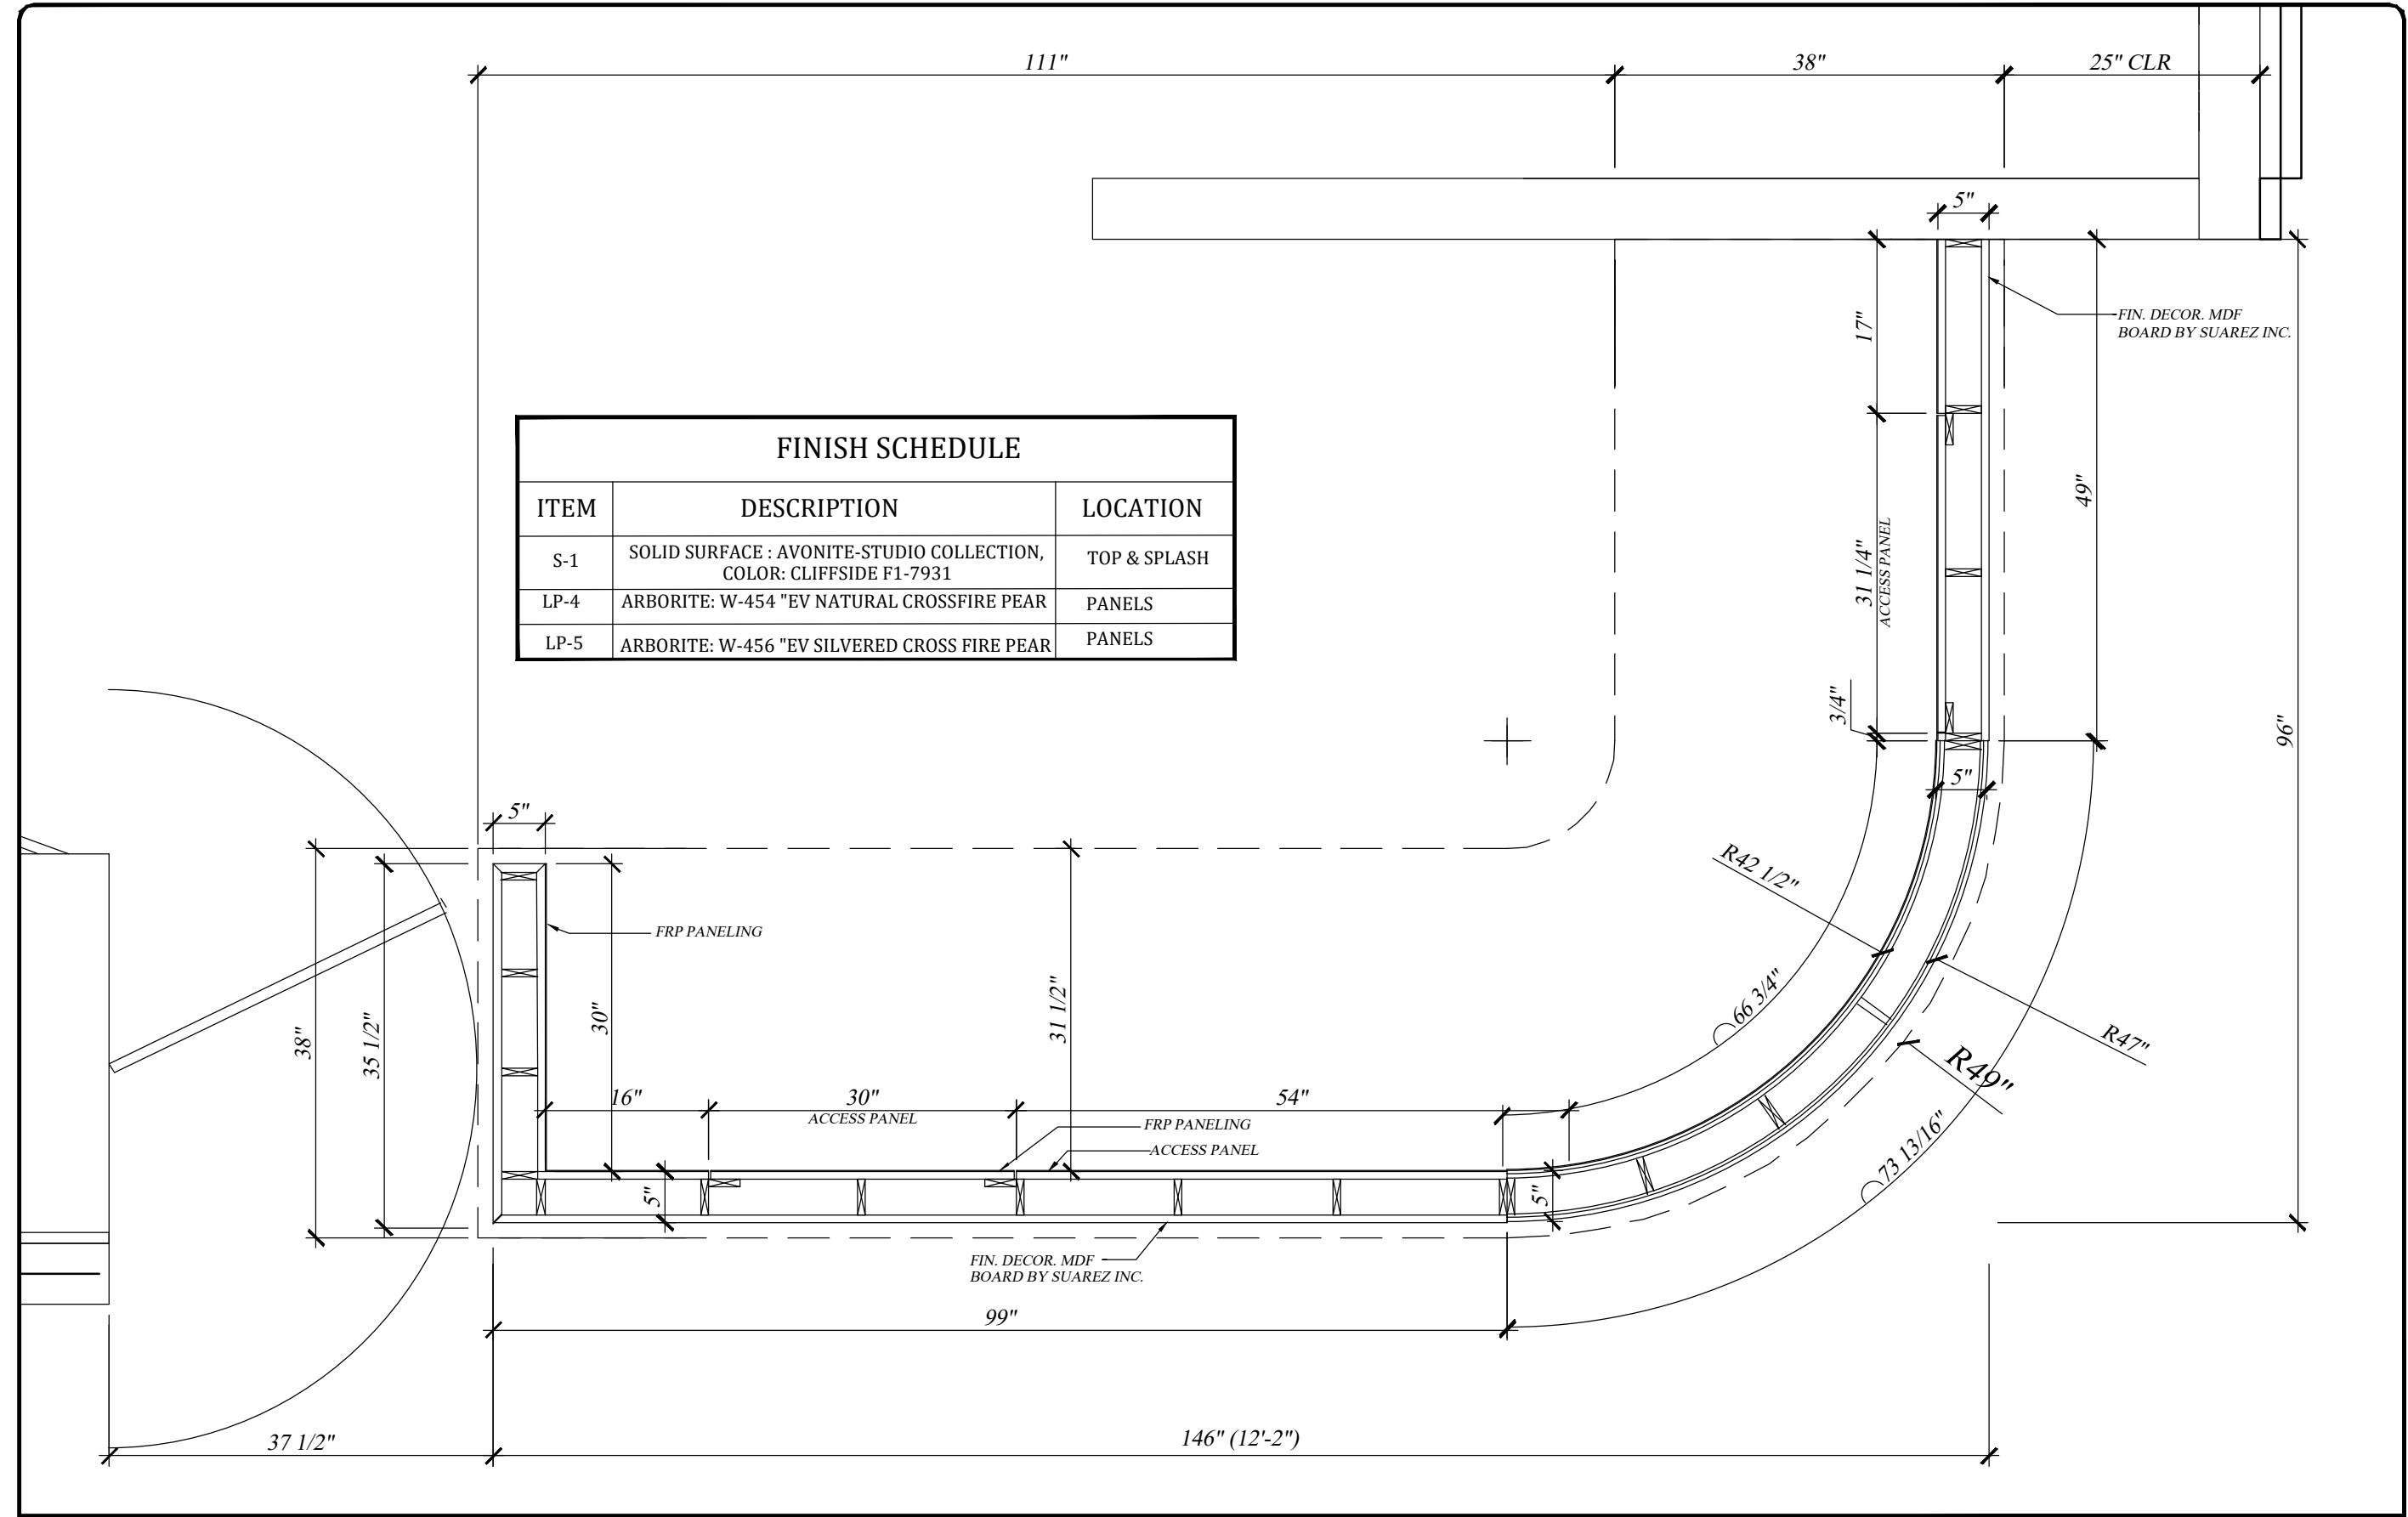

~ PLAN SECTION
SCALE: 3/4" = 1'-00"

ITEM D-23 WAINSCOT REWORK

LATEST REVISION No. 2 DATE: 06-27-2023

THESE DRAWINGS REPRESENT DESIGN INTENT ONLY AND DO NOT INCLUDE VERIFICATION OF ANY STRUCTURAL, MECHANICAL, ELECTRICAL, OR LPUMBING. THE DESIGN CONCEPT REPRESENTATION INTENDS TO DEFINE THE SIZE, SHAPE, AND ARRANGEMENT OF SUAREZ CONTRACTING INC., PROJECT COMPONENTS FROM AVAILABLE INFORMATION AND SHALL BE VERIFIED AND APPROVED BY ALL RESPONSIBLE PARTIES INVOLVED IN ORDER TO CONSTRUCT IN COMPLIANCE WITH APLPICABLE CODES, REGULATIONS, ENGINEERING, CALCULATIONS, AND ENVIRONMENTAL CONDITIONS. THIS DRAWING IS PROPERTY OF SUAREZ CONTRACTING INC., AND MUST BE RETURNED UPON REQUEST. ANY USE OF INFORMATION CONTAINED HEREIN FOR USE IN FABRICATION BY ANYONE OTHER THAN SUAREZ CONTRACTING, INC MUST BE AUTHORIZED IN WRITING.

NOT FOR FABRICATION: PROJECT MANAGER: MARCO SUAREZ. DATE: _____



SUAREZ CONTRACTING INC.
ARCHITECTURAL, MECHANICAL & ELECTRICAL DESIGN

12165 MADERA WAY, RIVERSIDE, CA 92503
Tel: 951-258-3075, FAX: 951-272-1764

No.	REVISION / ISSUE	DATE	BY
1.	REVISION / ISSUE	06-05-23	AG
2.	REVISION / ISSUE	06-27-23	AG
3.			

APPROVED BY: _____

DATE: _____


MIGUEL'S JR
SANTA ANA
1766 EAST MC FADEN AVE.
SANTA ANA, CA 92705

DRAW BY
ALGUTVER


PROJ. MGR.
MARCO SUAREZ

SCALE:
DATE: 04-13-2023

SHEET
W-9.1

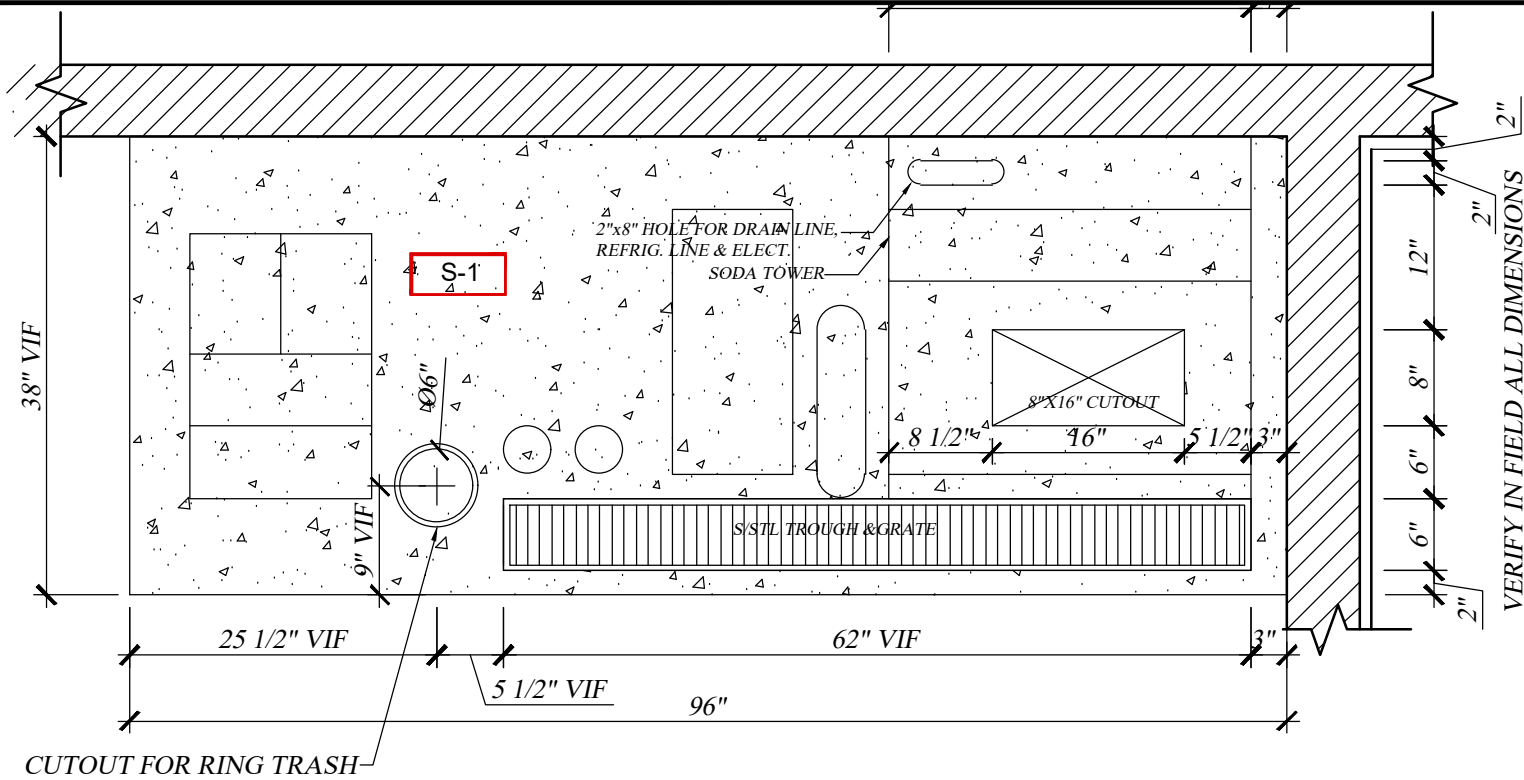

FLOOR PLAN
SCALE: 3/4" = 1'-00"

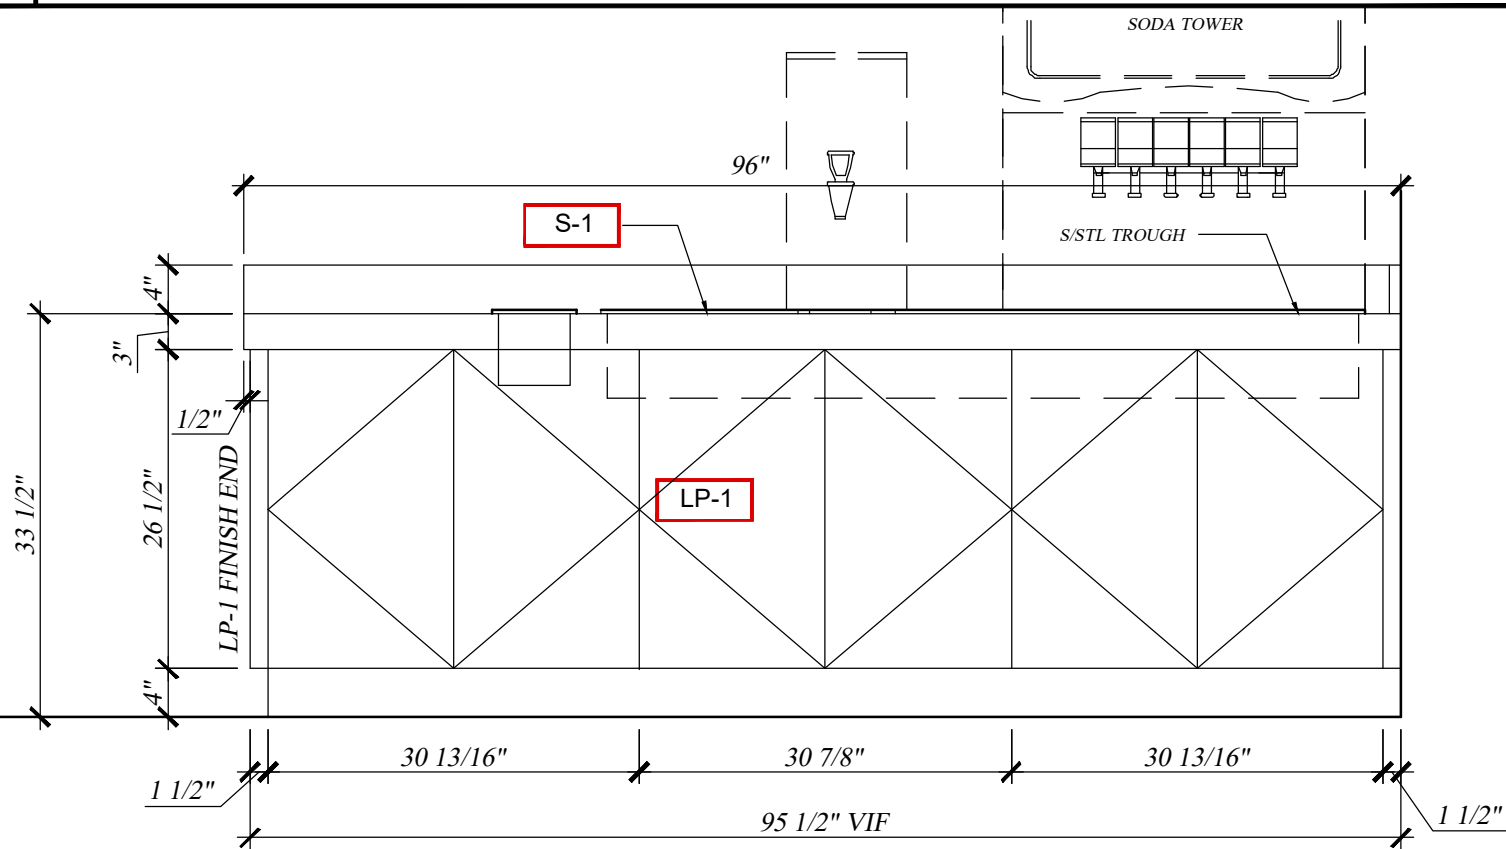

1 ELEVATION
SCALE: 3/8" = 1'-00"


ITEM D-27 & 28 BEVERAGE COUNTER

LATEST REVISION No. 2 DATE: 06-27-2023

THESE DRAWINGS REPRESENT DESIGN INTENT ONLY AND DO NOT INCLUDE VERIFICATION OF ANY STRUCTURAL, MECHANICAL, ELECTRICAL, OR PLUMBING. THE DESIGN CONCEPT REPRESENTATION INTENDS TO DEFINE THE SIZE, SHAPE, AND ARRANGEMENT OF SUAREZ CONTRACTING INC., PROJECT COMPONENTS FROM AVAILABLE INFORMATION AND SHALL BE VERIFIED AND APPROVED BY ALL RESPONSIBLE PARTIES INVOLVED IN ORDER TO CONSTRUCT IN COMPLIANCE WITH APPLICABLE CODES, REGULATIONS, ENGINEERING, CALCULATIONS, AND ENVIRONMENTAL CONDITIONS. THIS DRAWING IS PROPERTY OF SUAREZ CONTRACTING INC., AND MUST BE RETURNED UPON REQUEST. ANY USE OF INFORMATION CONTAINED HEREIN FOR USE IN FABRICATION BY ANYONE OTHER THAN SUAREZ CONTRACTING, INC MUST BE AUTHORIZED IN WRITING.


FINISH SCHEDULE		
ITEM	DESCRIPTION	LOCATION
S-1	SOLID SURFACE : AVONITE-STUDIO COLLECTION, COLOR: CLIFFSIDE F1-7931	COUNTER TOP
LP-1	NEVAMAR: EASY ELEGANCE # VA5002	PANELS DOORS

ARCH.
PLEASE LOCATE EQUIPMENT ON CABINET TOP
TO CUTOUT SPACE

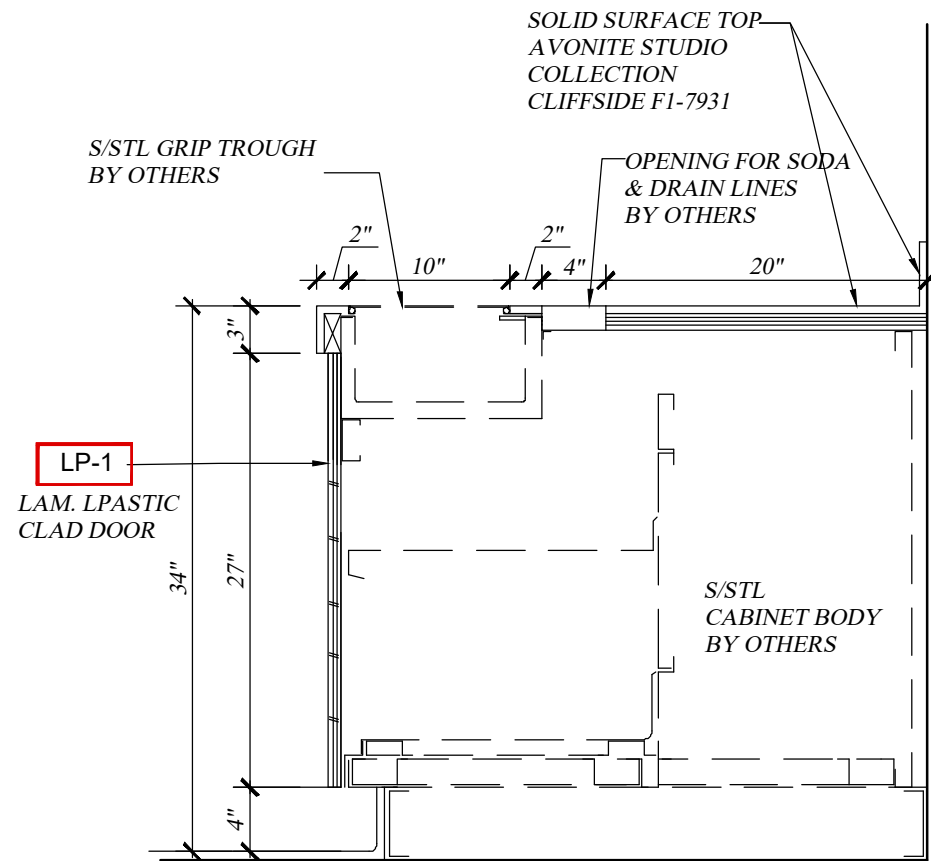

A SECTION
SCALE: 3/4" = 1'-00"

NOT FOR FABRICATION: PROJECT MANAGER: MARCO SUAREZ. DATE: _____

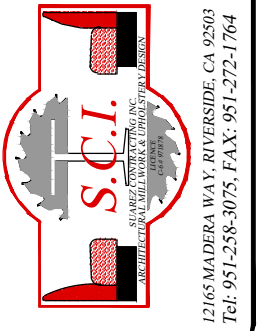

12165 MADERA WAY, RIVERSIDE, CA 92503
Tel: 951-258-3075, FAX: 951-272-1764

No.	REVISION / ISSUE	DATE	BY
1.	REVISION / ISSUE	06-05-23	AG
2.	REVISION / ISSUE	06-27-23	AG
3.			

APPROVED BY	DATE:
-------------	-------

MIGUEL'S JR
SANTA ANA
1766 EAST MC FADEN AVE.
SANTA ANA, CA 92705

DRAW BY ALGUTVER
PROJ. MGR. MARCO SUAREZ
SCALE:
DATE: 04-13-2023
SHEET W-10.0




LATEST REVISION No. 2 DATE:06-27-2023

SECTION PLAN
SCALE: 3/4" = 1'-00"



DATE: _____



 


APROVED BY	DATE:
------------	-------

1766 EAST MC FADEN AVE.
SANTA ANA, CA 92705

SHEET W-11.0

THESE DRAWINGS REPRESENT DESIGN INTENT ONLY AND DO NOT INCLUDE VERIFICATION OF ANY STRUCTURAL, MECHANICAL, ELECTRICAL, OR PLUMBING. THE DESIGN CONCEPT REPRESENTATION INTENDS TO DEFINE THE SIZE, SHAPE, AND ARRANGEMENT OF SUAREZ CONTRACTING INC., PROJECT COMPONENTS FROM AVAILABLE INFORMATION AND SHALL BE VERIFIED AND APPROVED BY ALL RESPONSIBLE PARTIES INVOLVED IN ORDER TO CONSTRUCT IN COMPLIANCE WITH APPLICABLE CODES, REGULATIONS, ENGINEERING, CALCULATIONS, AND ENVIRONMENTAL CONDITIONS. THIS DRAWING IS PROPERTY OF SUAREZ CONTRACTING INC., AND MUST BE RETURNED UPON REQUEST. ANY USE OF INFORMATION CONTAINED HEREIN FOR USE IN FABRICATION BY ANYONE OTHER THAN SUAREZ CONTRACTING, INC MUST BE AUTHORIZED IN WRITING.

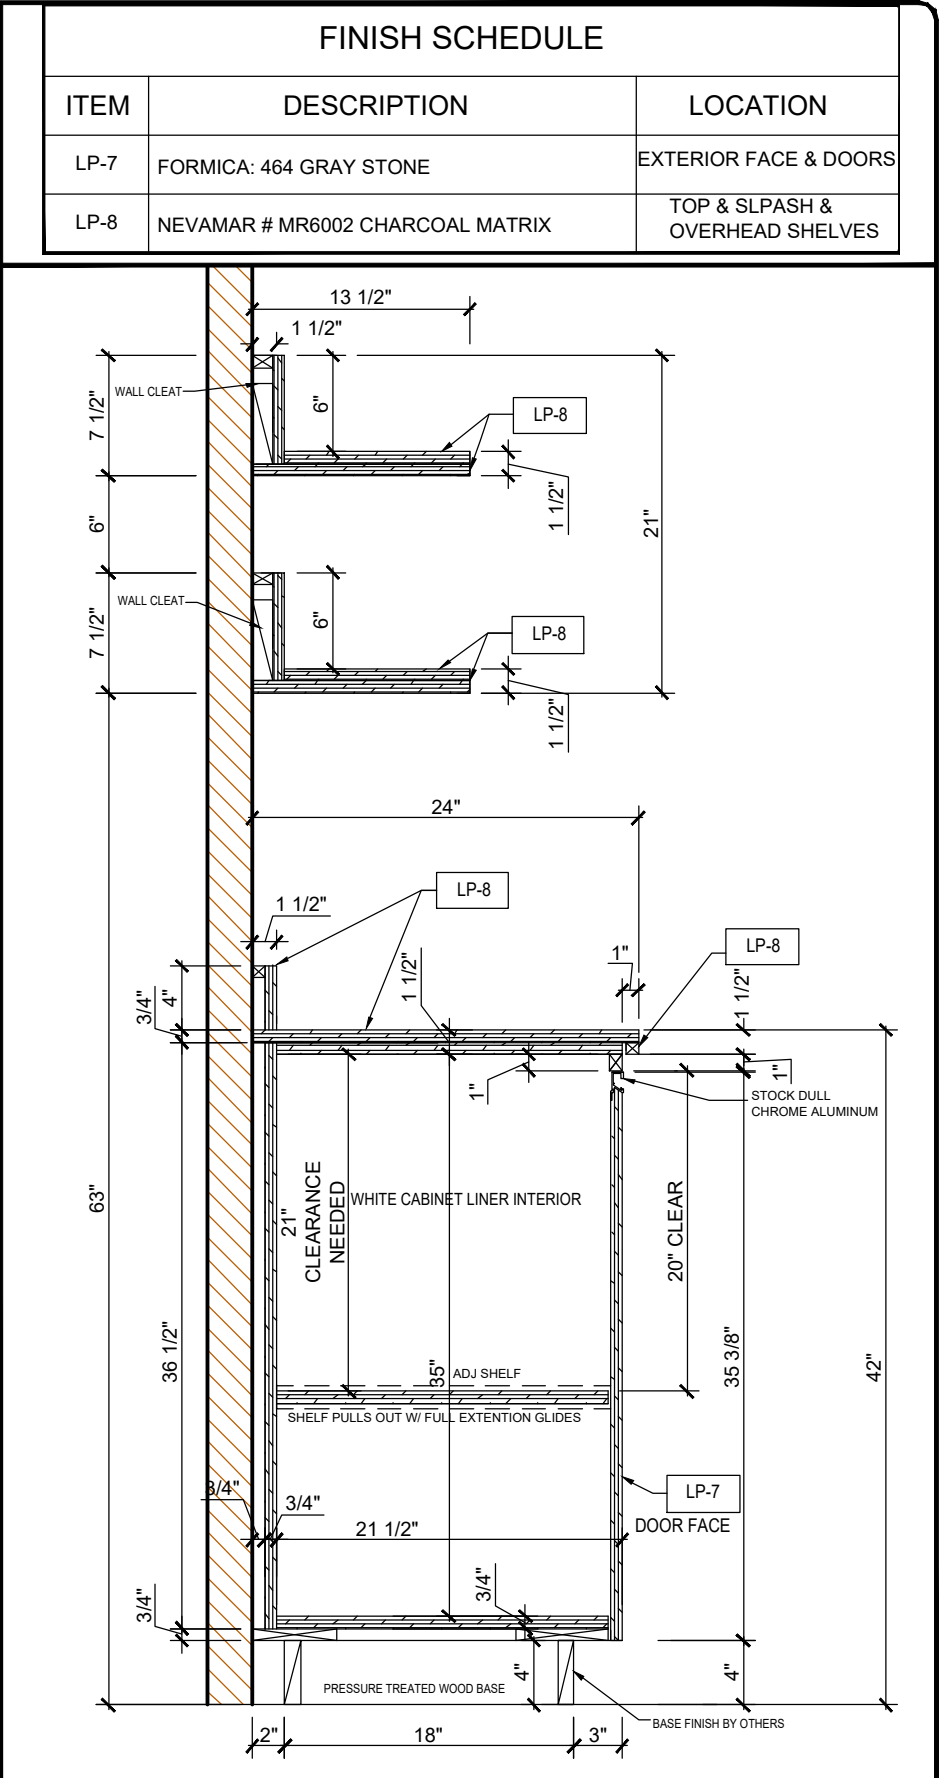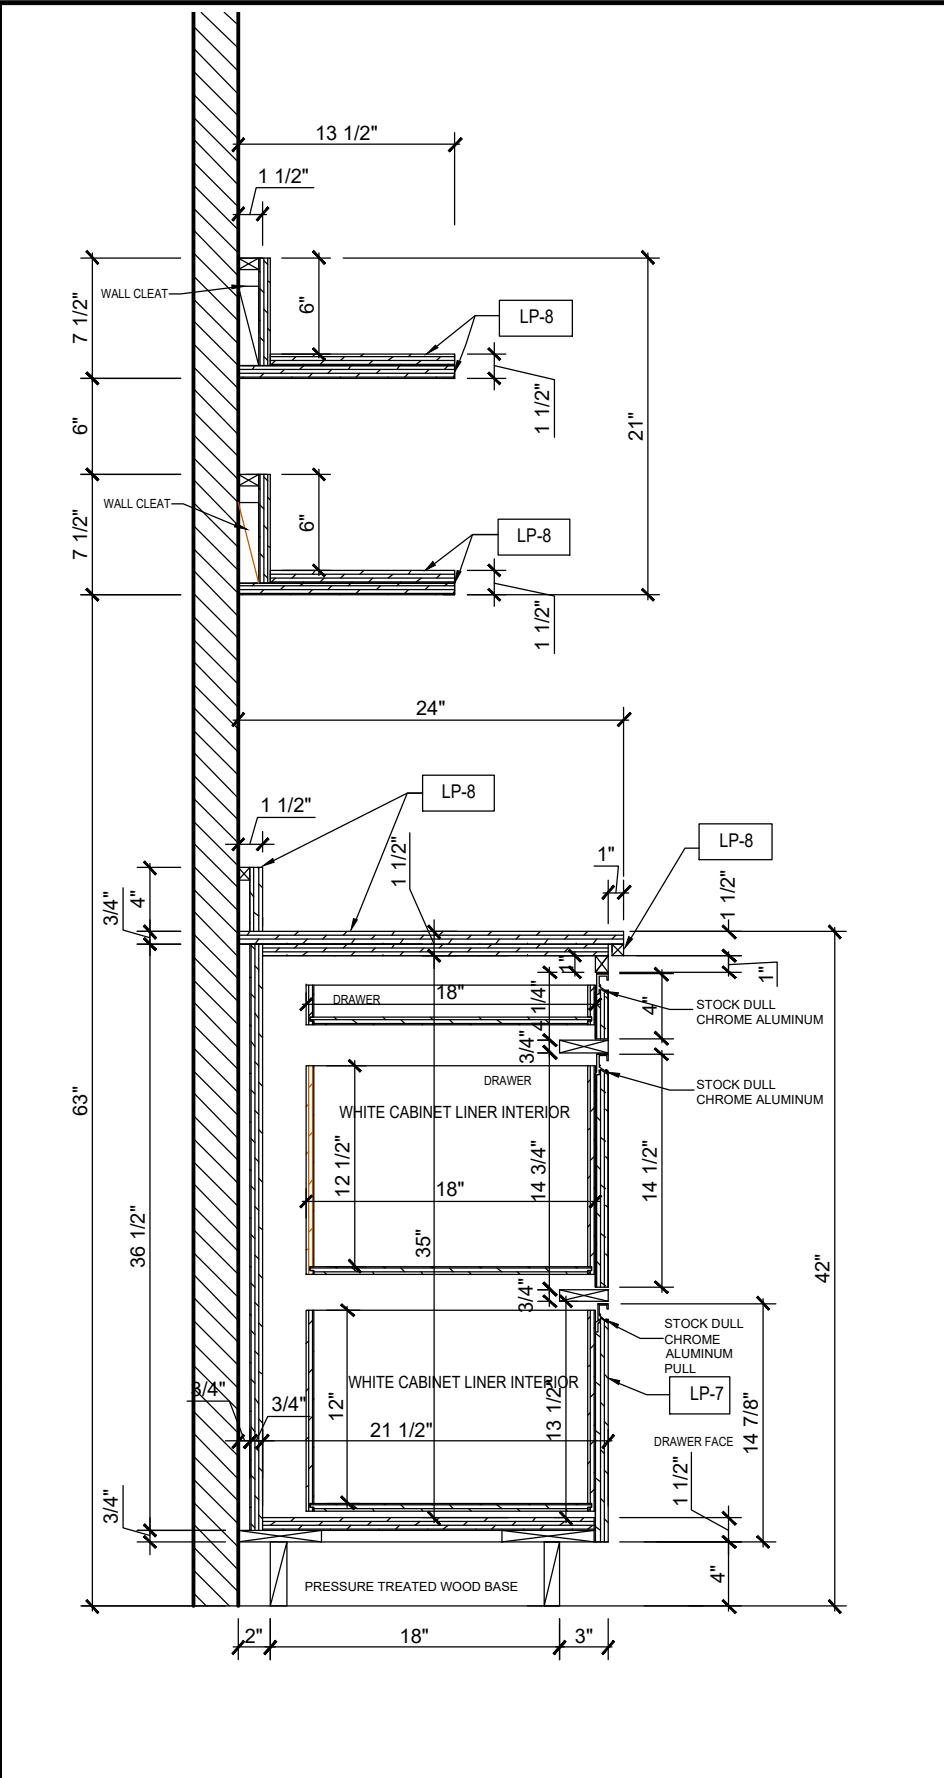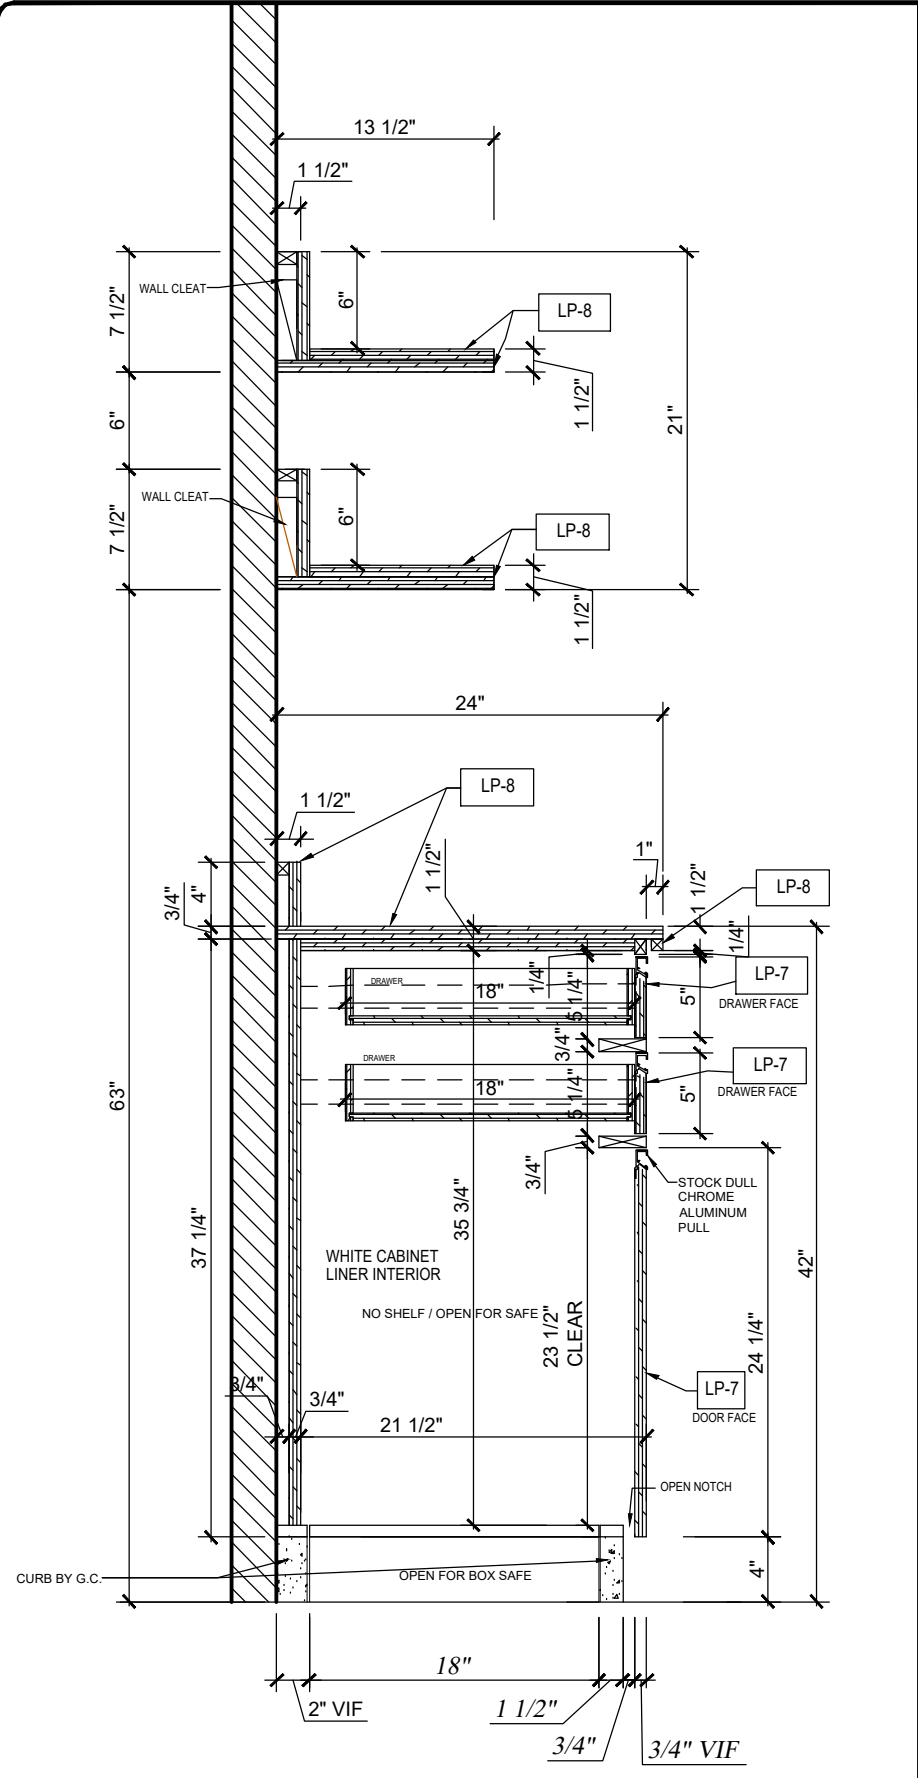

FINISH SCHEDULE		
ITEM	DESCRIPTION	LOCATION
LP-7	FORMICA: 464 GRAY STONE	EXTERIOR FACE & DOORS
LP-8	NEVAMAR # MR6002 CHARCOAL MATRIX	TOP & SLPASH & OVERHEAD SHELVES



S.C.I.
SUAREZ CONTRACTING INC.
ARCHITECTURAL MILLWORK & UPHOLSTERY DESIGN

12165 MADERA WAY, RIVERSIDE, CA 92503
Tel: 951-258-3075, FAX: 951-272-1764

No.	REVISION / ISSUE	DATE	BY
1.	REVISION / ISSUE	06-05-23	AG
2.	REVISION / ISSUE	06-27-23	AG
3.			

APPROVED BY

DATE:

MIGUEL'S JR
SANTA ANA
1766 EAST MC FADEN AVE.
SANTA ANA, CA 92705

DRAW BY
ALGUTVER

PROJ. MGR.
MARCO SUAREZ

SCALE:

DATE: 04-13-2023

SHEET
W-11.1

A SECTION
SCALE: 1" = 1'-00"

ITEM D-29 OFFICE DESK



B SECTION
SCALE: 1" = 1'-00"

C SECTION
SCALE: 1" = 1'-00"

NOT FOR FABRICATION: PROJECT MANAGER: MARCO SUAREZ. DATE: _____



LATEST REVISION No. 2 DATE: 06-27-2023

THESE DRAWINGS REPRESENT DESIGN INTENT ONLY AND DO NOT INCLUDE VERIFICATION OF ANY STRUCTURAL, MECHANICAL, ELECTRICAL, OR PLUMBING. THE DESIGN CONCEPT REPRESENTATION INTENDS TO DEFINE THE SIZE, SHAPE, AND ARRANGEMENT OF SUAREZ CONTRACTING INC., PROJECT COMPONENTS FROM AVAILABLE INFORMATION AND SHALL BE VERIFIED AND APPROVED BY ALL RESPONSIBLE PARTIES INVOLVED IN ORDER TO CONSTRUCT IN COMPLIANCE WITH APPLICABLE CODES, REGULATIONS, ENGINEERING, CALCULATIONS, AND ENVIRONMENTAL CONDITIONS. THIS DRAWING IS PROPERTY OF SUAREZ CONTRACTING INC., AND MUST BE RETURNED UPON REQUEST. ANY USE OF INFORMATION CONTAINED HEREIN FOR USE IN FABRICATION BY ANYONE OTHER THAN SUAREZ CONTRACTING, INC MUST BE AUTHORIZED IN WRITING.

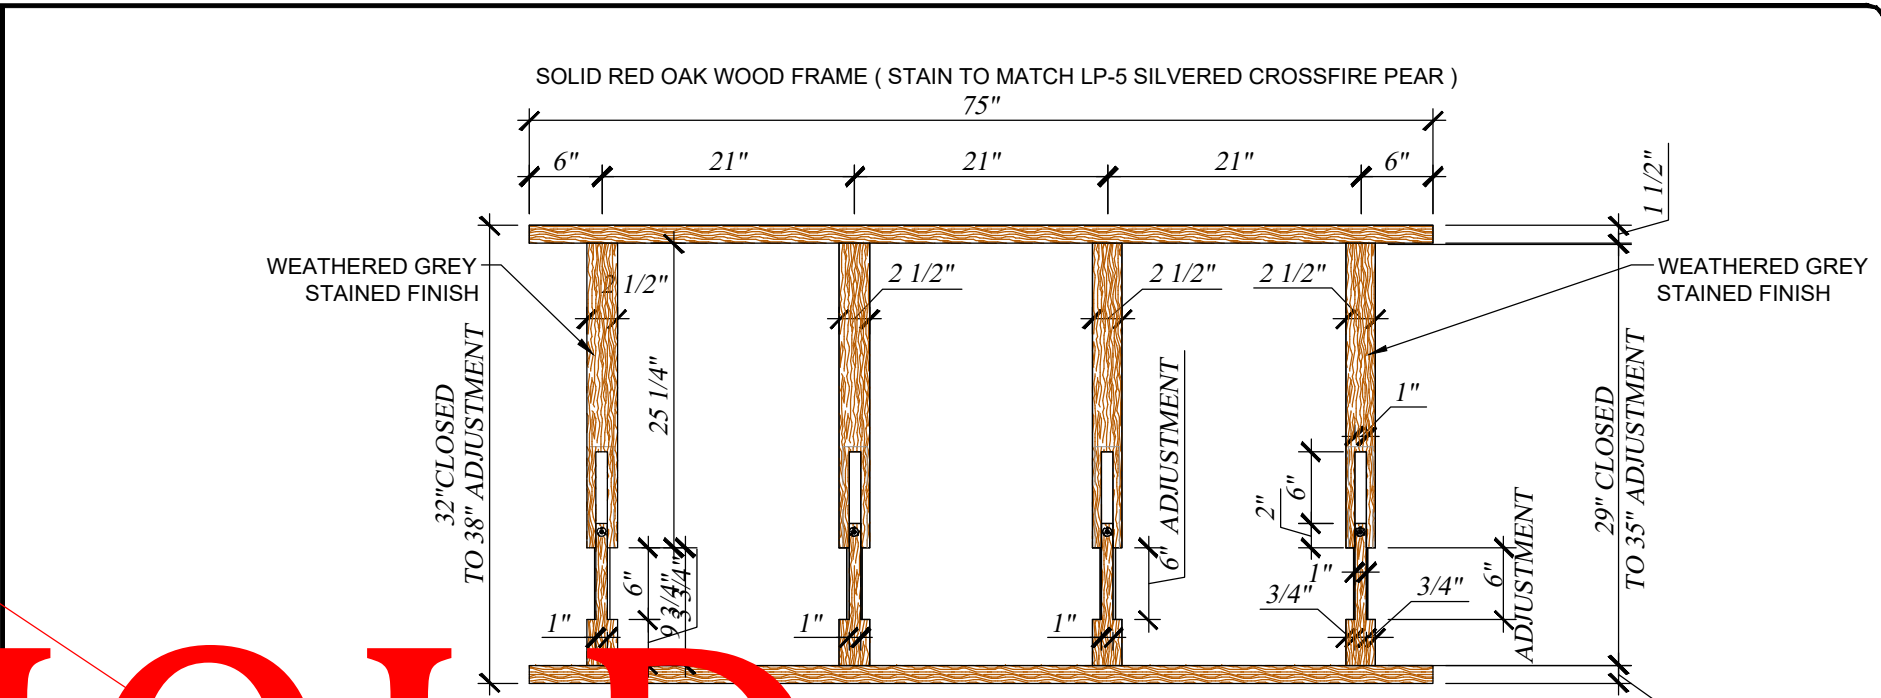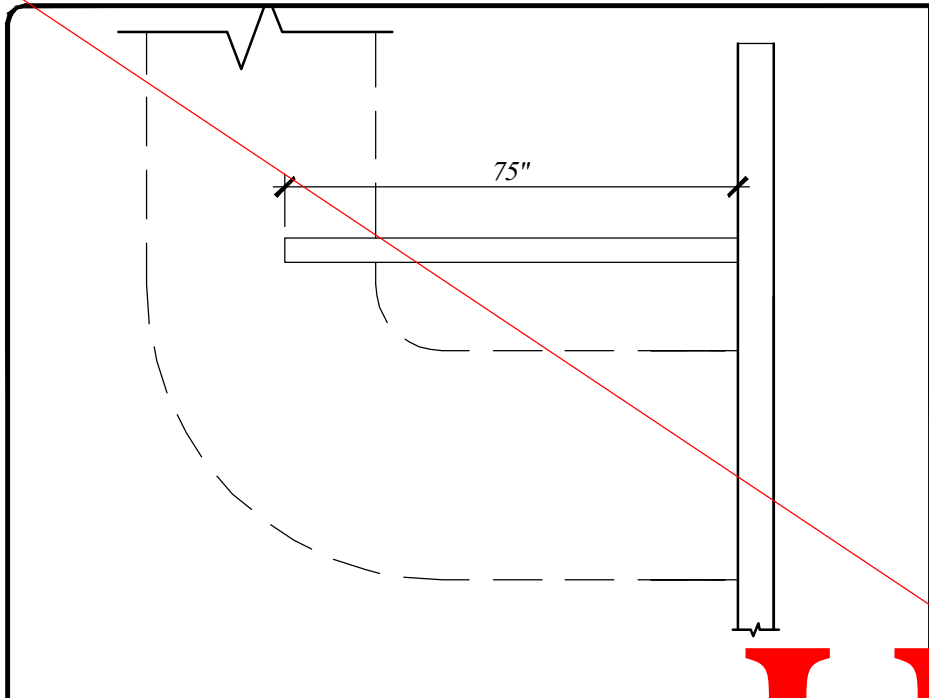

~ FLOOR PLAN
SCALE: 3/8" = 1'-00"

2 FRONT ELEVATION VIEW
SCALE: 3/4" = 1'-00"

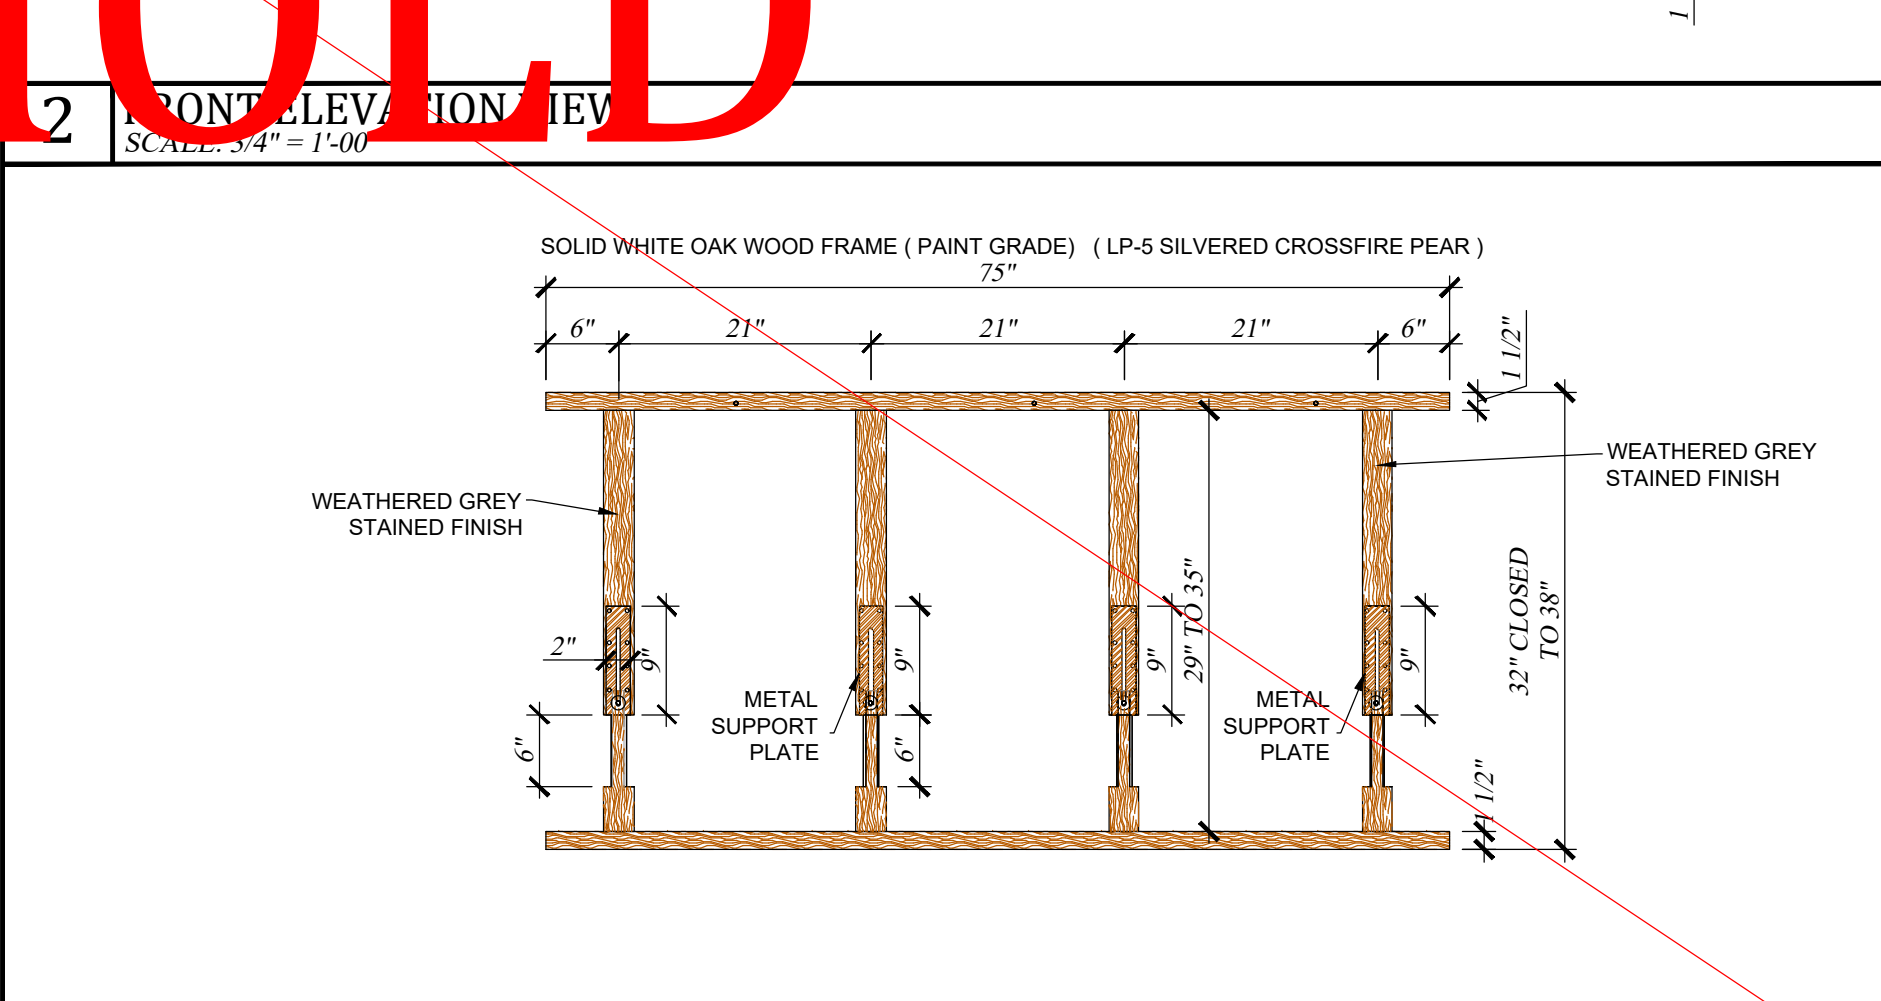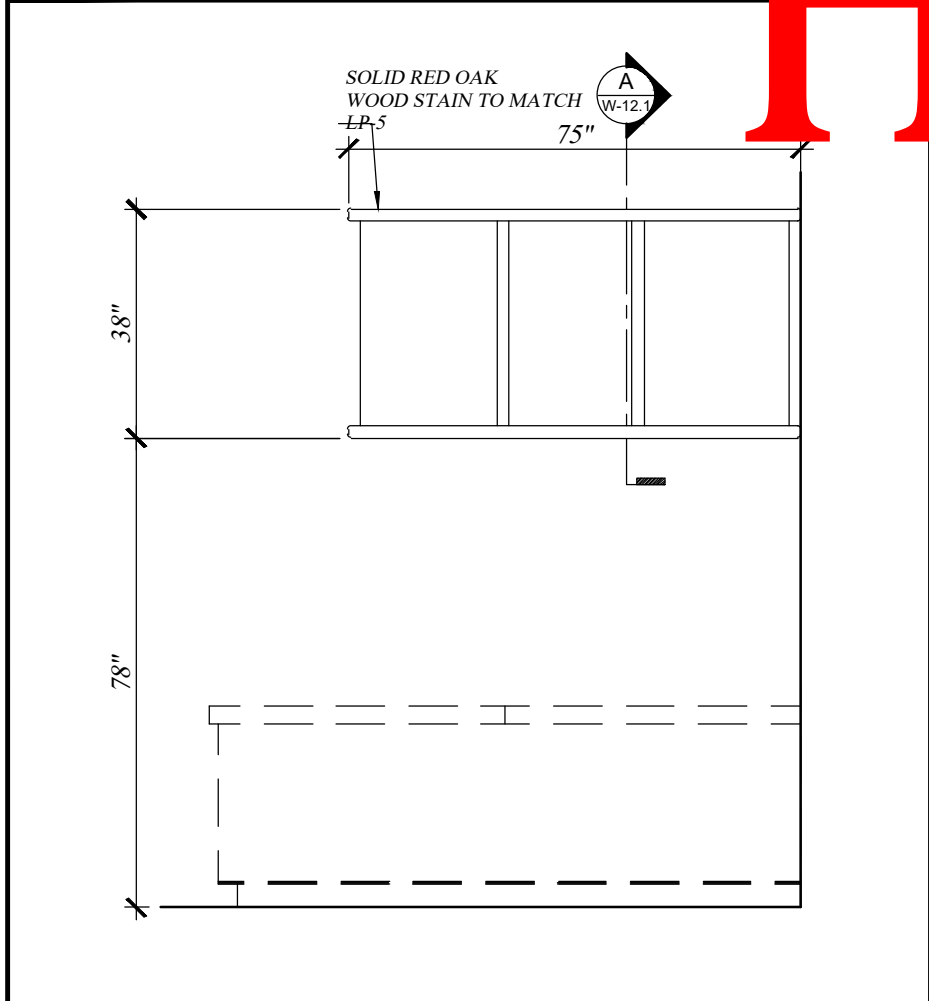

1 ELEVATION
SCALE: 3/8" = 1'-00"

3 BACK ELEVATION VIEW
SCALE: 3/4" = 1'-00"

ITEM D-41 MENU BOARD

LATEST REVISION No. 2 DATE: 06-27-2023

S.C.I.
SUAREZ CONTRACTING INC.
ARCHITECTURAL, MECHANICAL & ELECTRICAL DESIGN

12165 MADERA WAY, RIVERSIDE, CA 92503
Tel: 951-258-3075, FAX: 951-272-1764

No.	REVISION / ISSUE	DATE	BY
1.	REVISION / ISSUE	06-05-23	AG
2.	REVISION / ISSUE	06-27-23	AG
3.			




APPROVED BY	DATE:
-------------	-------

MIGUEL'S JR
SANTA ANA
1766 EAST MC FADEN AVE.
SANTA ANA, CA 92705

DRAW BY	ALGUTVER
PROJ. MGR.	MARCO SUAREZ
SCALE:	
DATE:	04-13-2023
SHEET	W-12.0


NOT FOR FABRICATION: PROJECT MANAGER: MARCO SUAREZ. DATE:

THESE DRAWINGS REPRESENT DESIGN INTENT ONLY AND DO NOT INCLUDE VERIFICATION OF ANY STRUCTURAL, MECHANICAL, ELECTRICAL, OR PLUMBING. THE DESIGN CONCEPT REPRESENTATION INTENDS TO DEFINE THE SIZE, SHAPE, AND ARRANGEMENT OF SUAREZ CONTRACTING INC., PROJECT COMPONENTS FROM AVAILABLE INFORMATION AND SHALL BE VERIFIED AND APPROVED BY ALL RESPONSIBLE PARTIES INVOLVED IN ORDER TO CONSTRUCT IN COMPLIANCE WITH APPLICABLE CODES, REGULATIONS, ENGINEERING, CALCULATIONS, AND ENVIRONMENTAL CONDITIONS. THIS DRAWING IS PROPERTY OF SUAREZ CONTRACTING INC., AND MUST BE RETURNED UPON REQUEST. ANY USE OF INFORMATION CONTAINED HEREIN FOR USE IN FABRICATION BY ANYONE OTHER THAN SUAREZ CONTRACTING, INC MUST BE AUTHORIZED IN WRITING.

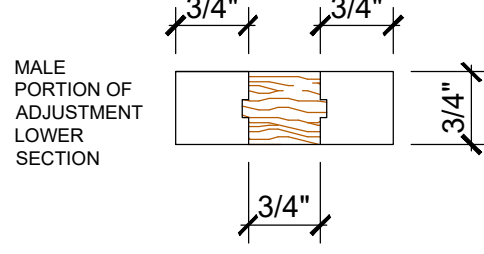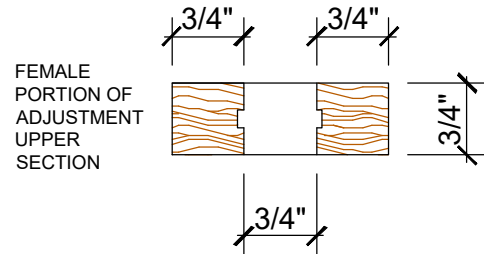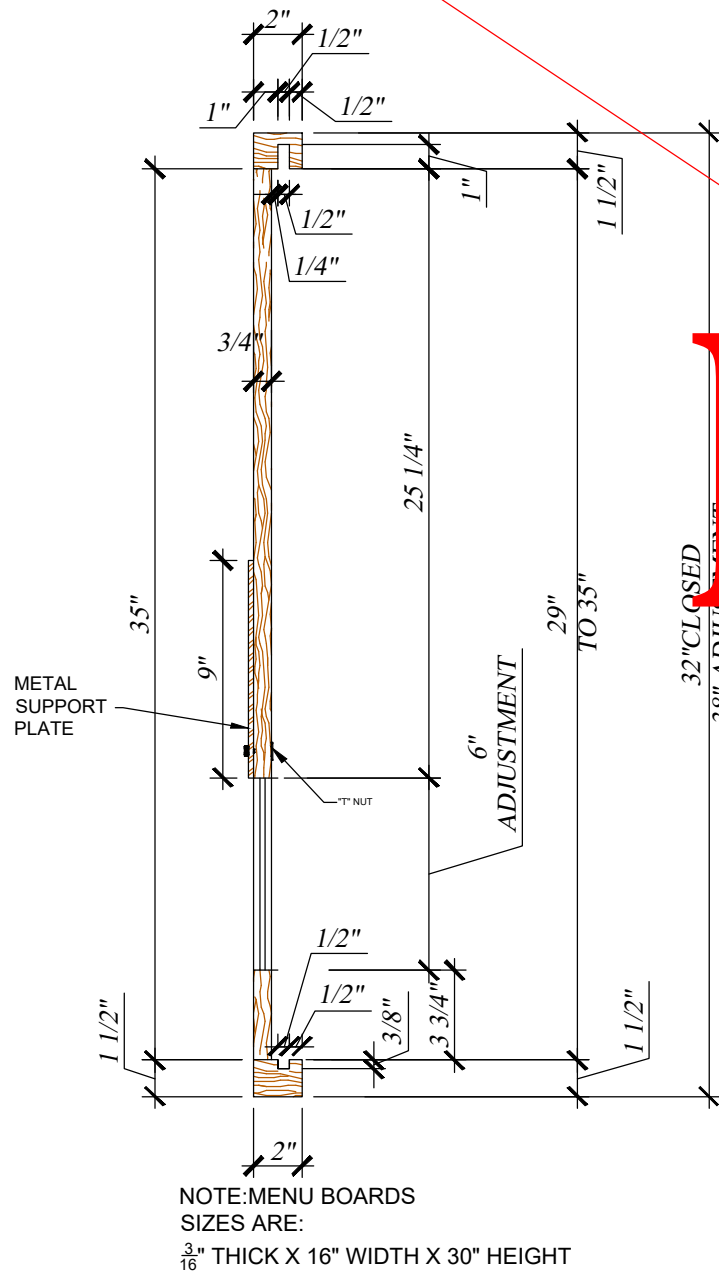

D1 DETAIL SCALE: 6" = 1'-00"

D1 DETAIL SCALE: 6" = 1'-00"

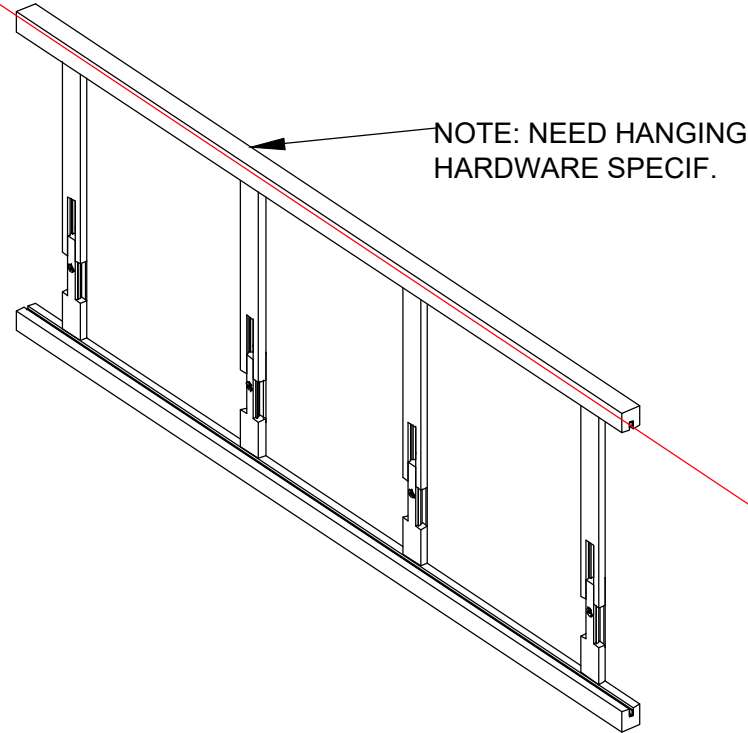

~ ISO VIEW N.T.S.

A SECTION SCALE: 1-1/2" = 1'-00"

ITEM D-41 MENU BOARD

NOT FOR FABRICATION: PROJECT MANAGER: MARCO SUAREZ. DATE: _____

LATEST REVISION No. 2 DATE: 06-27-2023

THESE DRAWINGS REPRESENT DESIGN INTENT ONLY AND DO NOT INCLUDE VERIFICATION OF ANY STRUCTURAL, MECHANICAL, ELECTRICAL, OR PLUMBING. THE DESIGN CONCEPT REPRESENTATION INTENDS TO DEFINE THE SIZE, SHAPE, AND ARRANGEMENT OF SUAREZ CONTRACTING INC., PROJECT COMPONENTS FROM AVAILABLE INFORMATION AND SHALL BE VERIFIED AND APPROVED BY ALL RESPONSIBLE PARTIES INVOLVED IN ORDER TO CONSTRUCT IN COMPLIANCE WITH APPLICABLE CODES, REGULATIONS, ENGINEERING, CALCULATIONS, AND ENVIRONMENTAL CONDITIONS. THIS DRAWING IS PROPERTY OF SUAREZ CONTRACTING INC., AND MUST BE RETURNED UPON REQUEST. ANY USE OF INFORMATION CONTAINED HEREIN FOR USE IN FABRICATION BY ANYONE OTHER THAN SUAREZ CONTRACTING, INC MUST BE AUTHORIZED IN WRITING.



SUAREZ CONTRACTING INC.
ARCHITECTURAL, MECHANICAL & ELECTRICAL DESIGN

12165 MADERA WAY, RIVERSIDE, CA 92503
Tel: 951-258-3075, FAX: 951-272-1764

No.	REVISION / ISSUE	DATE	BY
1.	REVISION / ISSUE	06-05-23	AG
2.	REVISION / ISSUE	06-27-23	AG
3.			

APPROVED BY: _____

DATE: _____

MIGUEL'S JR
SANTA ANA

1766 EAST MC FADEN AVE.
SANTA ANA, CA 92705

DRAW BY
ALGUTVER

PROJ. MGR.
MARCO SUAREZ

SCALE:
DATE: 04-13-2023

SHEET
W-12.1