


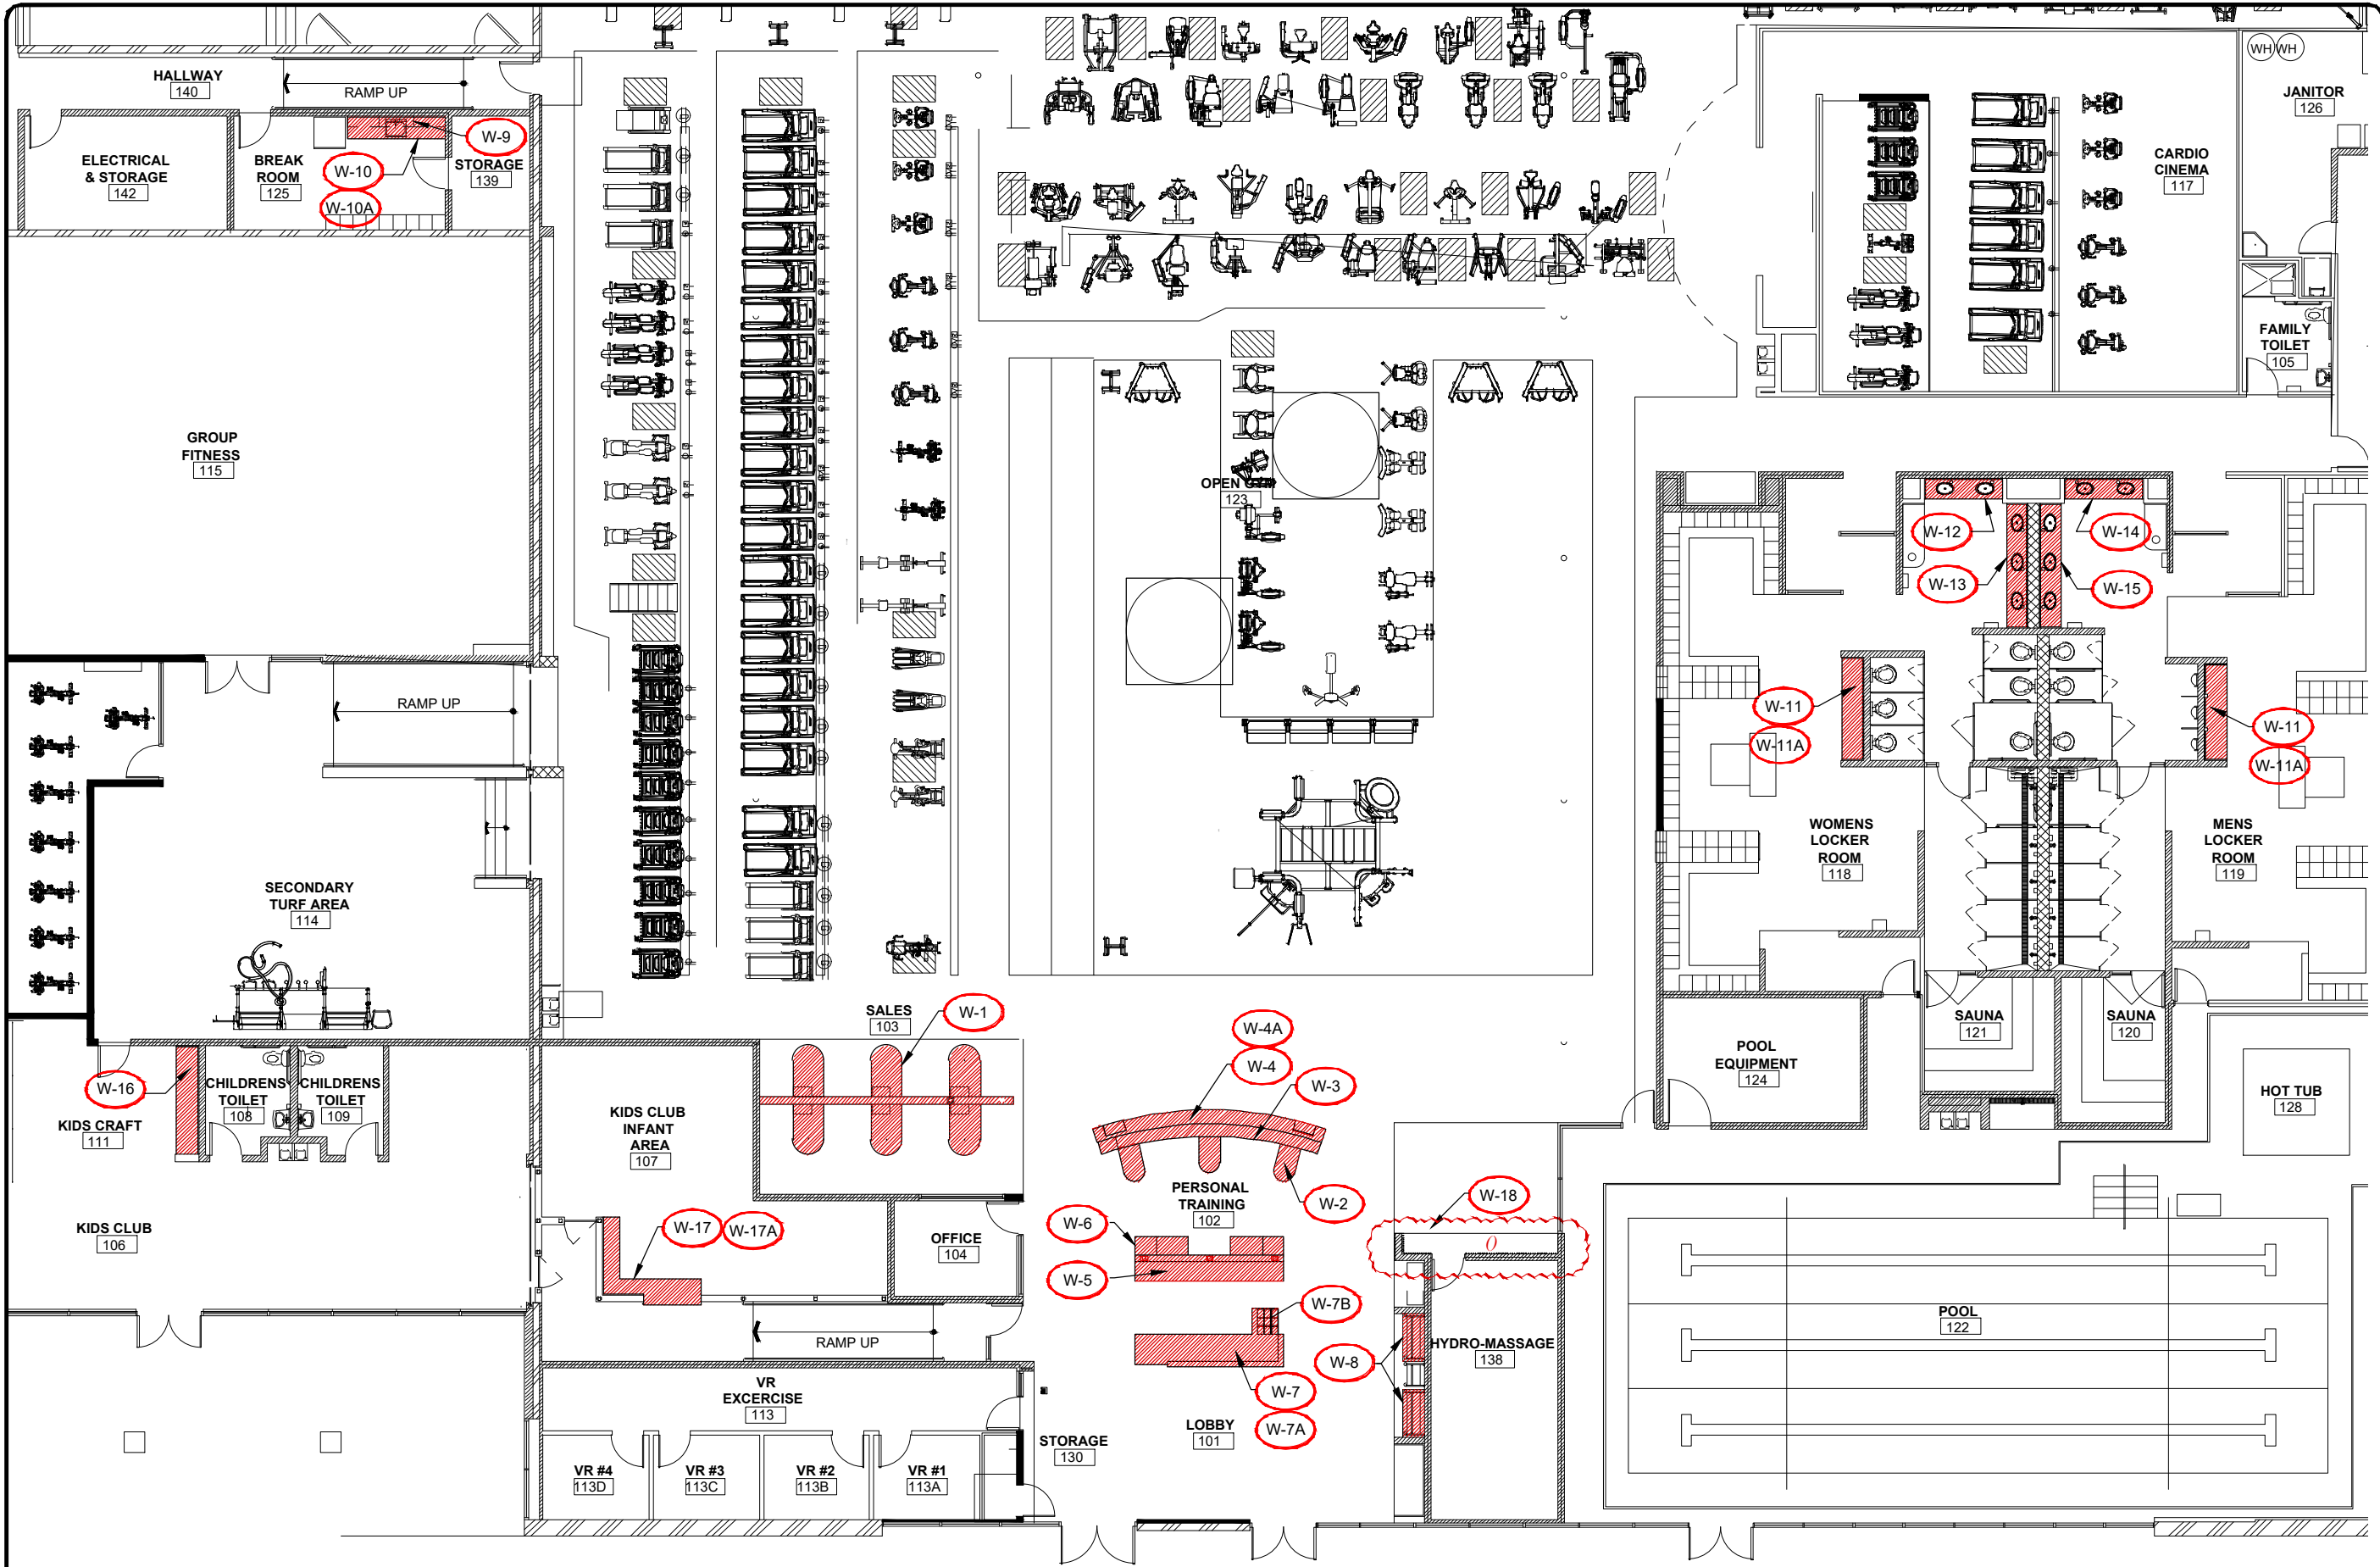


~ FLOOR PLAN
SCALE: 1/16"=1'-00"

LATEST REVISION No. 8 DATE: 06-02-2023

THESE DRAWINGS REPRESENT DESIGN INTENT ONLY AND DO NOT INCLUDE VERIFICATION OF ANY STRUCTURAL, MECHANICAL, ELECTRICAL, OR PLUMBING. THE DESIGN CONCEPT REPRESENTATION INTENDS TO DEFINE THE SIZE, SHAPE, AND ARRANGEMENT OF SUAREZ CONTRACTING INC., PROJECT COMPONENTS FROM AVAILABLE INFORMATION AND SHALL BE VERIFIED AND APPROVED BY ALL RESPONSIBLE PARTIES INVOLVED IN ORDER TO CONSTRUCT IN COMPLIANCE WITH APPLICABLE CODES, REGULATIONS, ENGINEERING, CALCULATIONS, AND ENVIRONMENTAL CONDITIONS. THIS DRAWING IS PROPERTY OF SUAREZ CONTRACTING INC., AND MUST BE RETURNED UPON REQUEST. ANY USE OF INFORMATION CONTAINED HEREIN FOR USE IN FABRICATION BY ANYONE OTHER THAN SUAREZ CONTRACTING, INC MUST BE AUTHORIZED IN WRITING.

FOR FABRICATION: PROJECT MANAGER: MARCO SUAREZ. DATE: _____

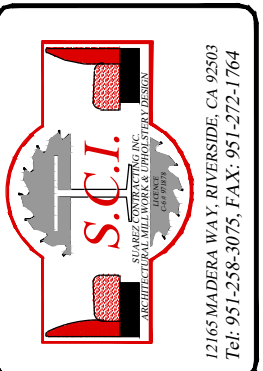

SUAREZ CONTRACTING INC.
ARCHITECTURAL, MECHANICAL & ELECTRICAL DESIGN

12165 MADERA WAY, RIVERSIDE, CA 92503
Tel: 951-258-3075, FAX: 951-272-1764

No.	REVISION / ISSUE	DATE	BY
8.	REVISION/ISSUE	06-02-23	AG
2.	REVISION/ISSUE	03-28-23	AG
3.	REVISION/ISSUE	03-29-23	AG
4.	REVISION/ISSUE	04-28-23	AG
5.	REVISION/ISSUE	04-28-23	AG
6.	REVISION/ISSUE	05-19-23	AG
7.	REVISION/ISSUE	05-23-23	AG

APPROVED BY: _____

DATE: _____

CAL SELECT BUILDERS INC.

EoS FITNESS FULLERTON

2420 EAST CHAPMAN AVE.
FULLERTON, CA 92831

DRAW BY
ALGUTVER

PROJ. MGR.
MARCO SUAREZ

SCALE:
DATE: 01-21-2023

SHEET
FP

WORK SCHEDULE	
ITEM	
W-1	MILLWORK SALES 103 AREA 6 EA. (ITEM # W-1) 2'-5-1/2" HEIGHT.X 3'-0"W.X 5'-0" LONGE SMALL COUNTER TOP PL-01: FORMICA=8552-NG" "BLACK BIRCHPLY" INCLUDES 18" RADIUS CORNERS 6.EA 2" DIA. METAL LEG CHROME NOTE: LATERAL FILE DRAWER BY OTHERS *****
W-2	MILLWORK PERSONAL TRAINING 102 AREA PER SHEET A4.01 SHEET A9.20 ELEVATION 1 , 2 & 7 SHEET A10.02 SECTION 2 3 EA: (ITEM # W-2) LOWER DESK TOPS 2'-5-1/2" HEIGHT 2'-0" X 3'-6" LENGTH TOP : PL-01: FORMICA 8552-NG "BLACK BIRCHPLY" INCLUDES 12" RADIUS CORNERS 3 EA: 2" METAL LEG ON END CHROME FINISH *****
W-3	MILLWORK PERSONAL TRAINING 102 AREA 1 EA. (ITEM # W-3) MIDDLE RADIUS COUNTER 2'-10" HEIGHT X 1'-5" DEPTH X 22'-6" LENGTH TOP: PL-01: FORMICA 8552-NG "BLACK BIRCHPLY" WITH 4'-1/2" HEIGHT SPLASH INTERIOR: BLACK MELAMINE INCLUDES ADJUSTABLE SHEL VING WITH 2" GROMMET HOLES LOCATED @ TOP & BOTTOM . EXTERIOR:DOORS WITH 4" SATIN ALUMINUM WIRE PULL HANDLES FINISH IN : PL-01 FORMICA 8552-NG "BLACK BIRCHPLY" CUSTOMER SIDE: 1/2" PLYWOOD PAINTED P-5 SHERWIN WILLIAMS SW MATCH PANTONE (EOS BLUE) # 2995C (B-1) BASE: 4" HEIGHT RUBBER BASE COLOR ROPPE BLACK # 100 *****
W-4	MILLWORK PERSONAL TRAINING 102 AREA 1 EA. (ITEM # W-4) HIGH COUNTER 3'-6" HEIGHT X 1'-3" DEPTH X 22'-6" LENGTH TOP: SEE NEXT LINE (ITEM # W-4-A) CUSTOMER'S UPPER FASCIA 6" HEIGHT FINISH IN PL-01 FORMICA 8552-NG "BLACK BIRCHPLY" CUSTOMER'S LOWER FASCIA 2'-0" HEIGHT MCNICHOLS PERFORATED METAL ROUND HOLE S.S..0625 16 GA 3/4" HOLES 1" STAGGERED CENTERS INCLUDES RABBET KERR TO ACCEPT PERFORATED METAL & ACRYLIC SHEET 1/2" STANDOFF IF NECESSARY ACRYLITE: SATINICE-VEL VET TEXTURE LAGUNA 5H74DC 6MM THICK NOTE: LED LIGHTING STRIPS BY OTHERS (B-1) BASE: 4" HEIGHT RUBBER BASE COLOR ROPPE BLACK # 100

WORK SCHEDULE	
ITEM	
W-4A	MILLWORK PERSONAL TRAINING 102 AREA 1 EA. (ITEM # W-4-A) HIGH COUNTER TOP ONLY 1'-3" DEPTH X 22'-6" LENGTH TOP: 15" DEPTH WITH 8" DROP EDGES FINISH IN C-1 SOLID SURFACE CORIAN "GLACIER WHITE" INCLUDES (2) COMPUTER 4" DROP NICHES 24" WIDE X 12" DEPTH X 4" HIGH FINISH IN C-1 SOLID SURFACE CORIAN "GLACIER WHITE" *****
W-5	MILLWORK LOBBY 101 AREA 1 EA. ITEM # W-5) CHECK-IN FRONT DESK 2'-10" HEIGHT X 2'-0" DEPTH X 14'-0" LENGTH PER ELEVATION # 4 & SECTION # 6 SHEET A9.20 TOP: PL-01: FORMICA 8552-NG "BLACK BIRCHPLY" WITH 8" HEIGHT SPLASH EXTERIOR: PLASTIC LAMINATE FINISH IN: PL-01 FORMICA 8552-NG "BLACK BIRCHPLY" INCLUDES (8) DOORS INTERIOR: BLACK MELAMINE INCLUDES ADJUSTABLE SHEL VING WITH 2" GROMMET HOLES 4" WIRE PULLS "SATIN ALUMINUM" LOCATED @ TOP & BOTTOM . (B-1) BASE : 4" HEIGHT ROPPE- BLACK # 100 *****
W-6	MILLWORK LOBBY 101 AREA PER ELEVATION # 3 & SECTION # 7 ON SHEET A10.02 TOP: PL-01: FORMICA 8552-NG "BLACK BIRCHPLY" EXTERIOR: PLASTIC LAMINATE FINISH IN: PL-01 FORMICA 8552-NG "BLACK BIRCHPLY" INCLUDES (2) DOORS & (6) DRAWERS INTERIOR: BLACK MELAMINE INCLUDES ADJUSTABLE SHEL VING WITH 2" GROMMET HOLES 4" WIRE PULLS SATIN ALUMINUM LOCATED @ TOP & BOTTOM . BASE : 4" HEIGHT (B-1) ROPPE- BLACK # 100 MCNICHOLS PERFORATED METAL ROUND HOLE S.S..0625 16 GA 3/4" HOLES 1" STAGGERED CENTERS ACRYLITE: SATINICE-VEL VET TEXTURE LAGUNA 5H74DC 6MM THICK *****

NOTE: LED LIGHTING STRIPS BY OTHERS

WORK SCHEDULE	
ITEM	
W-7	MILLWORK LOBBY 101 PER SHEET A4.01 1 EA. (ITEM # W-7) CASEWORK DESK 2'-10" HEIGHT X 2'-9" DEPTH X 14'-0" LENGTH TOP: SEE NEXT LINE (ITEM # W-7-A) CUSTOMER'S UPPER FASCIA 6" HEIGHT FINISH IN PL-01 FORMICA : 8552 - NG "BLACK BIRCHPLY" INTERIOR: BLACK MELAMINE CUSTOMER'S LOWER FASCIA 2'-0" HEIGHT MCNICHOLS PERFORATED METAL ROUND HOLE S.S..0625 16 GA 3/4" HOLES 1" STAGGERED CENTERS INCLUDES RABBET KERR TO ACCEPT PERFORATED METAL & ACRYLIC SHEET 1/2" STANDOFF IF NECESSARY ACRYLITE SATINICE - VELVET TEXTURE- LAGUNA 5H74 DC 6MM THICK NOTE: LED LIGHTING STRIPS BY OTHERS EMPLOYEE SIDE: STORAGE CABINET 11'-0" LENGTH WITH (6) DOORS FINISH IN PL-01 FORMICA : 8552 - NG "BLACK BIRCHPLY" BASE: 4" HEIGHT RUBBER BASE COLOR ROPPE BLACK # 100 *****
W-7A	MILLWORK LOBBY 101 PER SHEET A4.01 1 EA. (ITEM # W-7-A) CASEWORK DESK TOP ONLY 2'-9" DEPTH X 14'-0" LENGTH RAISED AREA: 8" HEIGHT ABOVE DESK X 11'-0" LENGTH W/ WATERFALL END 3'-0" WIDTH X 3'-6" HEIGHT C-1 SOLID SURFACE CORIAN "GLACIER WHITE" *****
W-7B	MILLWORK LOBBY 101 PER SHEET A4.01 1 EA. (ITEM # W-7-B) SMALL RETURN CABINET WITH 1/4" ACRYLIC DIVIDERS 2'-10" HEIGHT X 2'-6" DEPTH X 2'-6" WIDTH UPPER AREA: 12" HEIGHT WITH 1/4" ACRYLIC DIVIDERS CUSTOMER'S FASCIA 1'-10" HEIGHT FINISH IN PL-01 FORMICA : 8552 - NG "BLACK BIRCHPLY" *****
W-8	MILLWORK LOBBY 101 OPEN GYM AREA NOTE: SHELVES & PIPELINE FROM FIXTURES & DISPLAYS.COM TO BE SUPPLIED AND INSTALLED BY OTHERS 2 EA. (ITEM # W-8) LOWER DRAWER CABINETS 1'-4" HEIGHT X 2'-0" DEPTH X 4'-6" WIDTH TOP: PL-04 FORMICA # 949 WHITE MATCH MELAMINE SHELF T.B.D INCLUDES 3/4" X 7/8" ALUMINUM ANGLE ALL OUTSIDE EDGES PAINT TO MATCH PANTONE 2995C DRAWER FASCIA WHITE (PL) LAMINATE INCLUDES HEAVY DUTY DRAWER SLIDES WITH 4" WIRE PULL SATIN ALUMINUM BASE: 4' HEIGHT (B-1) ROPPE- BLACK # 100



12165 MADERA WAY, RIVERSIDE, CA 92503
Tel: 951-258-3075, FAX: 951-272-1764

No.	REVISION / ISSUE	DATE	BY
8.	REVISION/ISSUE	06-02-23	AG
2.	REVISION/ISSUE	03-28-23	AG
3.	REVISION/ISSUE	03-29-23	AG
4.	REVISION/ISSUE	04-28-23	AG
5.	REVISION/ISSUE	04-28-23	AG
6.	REVISION/ISSUE	05-19-23	AG
7.	REVISION/ISSUE	05-23-23	AG

APPROVED BY	DATE:
-------------	-------

CAL SELECT BUILDERS INC.

Eos FITNESS FULLERTON

2420 EAST CHAPMAN AVE.
FULLERTON, CA 92831

DRAW BY ALGUTVER
PROJ. MGR. MARCO SUAREZ
SCALE:
DATE: 01-21-2023

SHEET
SH



FLOOR PLAN
SCALE: 1/16"=1'-00"

LATEST REVISION No. 8 DATE: 06-02-2023

THESE DRAWINGS REPRESENT DESIGN INTENT ONLY AND DO NOT INCLUDE VERIFICATION OF ANY STRUCTURAL, MECHANICAL, ELECTRICAL, OR PLUMBING. THE DESIGN CONCEPT REPRESENTATION INTENDS TO DEFINE THE SIZE, SHAPE, AND ARRANGEMENT OF SUAREZ CONTRACTING INC., PROJECT COMPONENTS FROM AVAILABLE INFORMATION AND SHALL BE VERIFIED AND APPROVED BY ALL RESPONSIBLE PARTIES INVOLVED IN ORDER TO CONSTRUCT IN COMPLIANCE WITH APPLICABLE CODES, REGULATIONS, ENGINEERING, CALCULATIONS, AND ENVIRONMENTAL CONDITIONS. THIS DRAWING IS PROPERTY OF SUAREZ CONTRACTING INC., AND MUST BE RETURNED UPON REQUEST. ANY USE OF INFORMATION CONTAINED HEREIN FOR USE IN FABRICATION BY ANYONE OTHER THAN SUAREZ CONTRACTING, INC MUST BE AUTHORIZED IN WRITING.

FOR FABRICATION: PROJECT MANAGER: MARCO SUAREZ.

DATE: _____

WORK SCHEDULE	
ITEM	
W-9	MILLWORK BREAK ROOM AREA 125 PER SHEET G0.04 & G0.05 SHEET A9.13 ELEVATION 12 SHEET A10.03 SECTION14 & 15 1 EA. (ITEM # W-9) UPPER CABINET 2'-6" HEIGHT X 1'-2" DEPTH X 9'-2" LENGTH INTERIOR :FINISH WHITE CABINET LINER INCLUDES ADJUSTABLE SHELVES EXTERIOR: PL-01: FORMICA 8552-NG BLACK BIRCHPLY" INCLUDES (6) DOORS W/ 4" WIRE PULL SATIN ALUMINUM *****
W-10	MILLWORK BREAK ROOM AREA 125 PER SHEET G0.04 & G0.05 SHEET A9.13 ELEVATION 12 SHEET A10.03 SECTION14 & 15 1 EA. (ITEM # W-10) LOWER CABINET 2'-10" HEIGHT X 2'-0" DEPTH X 9'-2" LENGTH TOP: SEE NEXT LINE (ITEM # W-10-A) INTERIOR :FINISH WHITE CABINET LINER INCLUDES ADJUSTABLE SHELVES EXTERIOR: PL-01: FORMICA 8552-NG BLACK BIRCHPLY". INCLUDES (6) DOORS W/ PULL HANDLES AND (3) DRAWERS W/ PULL HANDLES B-1 BASE: 4" HEIGHT ROPPLE BLACK # 100 *****
W-10A	MILLWORK BREAK ROOM AREA 125 PER SHEET G0.04 & G0.05 SHEET A9.13 ELEVATION 12 SHEET A10.03 SECTION14 & 15 1 EA. (ITEM # W-10-A) LOWER CABINET TOP ONLY 2'-0" DEPTH X 9'-2" LENGTH TOP: PL-01 FORMICA: 8552 NG "BLACK BIRCHPLY" INCLUDES 4" SPLASH & RAW SINK CUT OUT NOTE: SINK SUPPLIED & INSTALLED BY OTHERS *****
W-11	MILLWORK MEN & WOMEN'S LOCKER ROOM 118 & 119 AREA PER SHEET G0.04 SHEET A4.02 PLAN SHEET A9.17 ELEVATION 16 SHEET A10.03 SECTION 10 2 EA. (ITEM # W-11) LOWER CABINETS 2'-10" HEIGHT X 2'-1" DEPTH X 5'-0" LENGTH TOP: SEE NEXT LINE (ITEM # W-11-A) INTERIOR :FINISH WHITE CABINER LINER INCLUDES ADJUSTABLE SHELVES EXTERIOR: PL-01: FORMICA 8552-NG BLACK BIRCHPLY" INCLUDES (3) DOORS W/ 4" WIRE PULLS SATIN ALUMINUM OPEN AREA BELOW 2'-3" HEIGHT X 4'-0" LENGTH (B-1) BASE: 4" HEIGHT ROPPE BLACK #100 *****

WORK SCHEDULE	
ITEM	
W-11A	MILLWORK MEN & WOMEN'S LOCKER ROOM 118 & 119 AREA PER SHEET G0.04 SHEET A4.02 PLAN SHEET A9.17 ELEVATION 16 SHEET A10.03 SECTION 10 2 EA. (ITEM # W-11-A) LOWER CABINETS TOPS ONLY 2'-10" HEIGHT X 2'-1" DEPTH X 5'-0" LENGTH TOP: C-2 CORIAN- WILLOW 9'-0" LENGTH INCLUDES 7" DROP EDGE & 4" SET ON BACKSPLASH *****
W-12	MILLWORK WOMEN'S LOCKER ROOM 118 AREA PER SHEET A9.17 ELEVATION # 1 1 EA. (ITEM # W-12) COUNTER TOP ONLY 2'-1" DEPTH X 7'-3" LENGTH TOP: C-2 CORIAN- WILLOW 7'-3" LENGTH INCLUDES 7" DROP EDGE & 4" SET ON BACK SPLASH (2) INTEGRAL SINKS: CORIAN 810P DUPOT LAVATORY COLOR: GLACIER WHITE INCLUDES 3/4" PLYWOOD SUBTOP WITH SUPPORT *****
W-13	MILLWORK WOMEN'S LOCKER ROOM 118 AREA PER SHEET A9.16 ELEVATION # 28 1 EA. (ITEM # W-13) COUNTER TOP ONLY 2'-1" DEPTH X 11'-3" LENGTH TOP: C-2 CORIAN- WILLOW 11'-3" LENGTH INCLUDES 7" DROP EDGE & 4" SET ON BACK SPLASH (3) INTEGRAL SINKS CORIAN 810P COLOR GLACIER WHITE INCLUDES 3/4" PLYWOOD SUBTOP WITH SUPPORT *****
W-14	MILLWORK MEN'S LOCKER ROOM 119 AREA PER SHEET A9.17 ELEVATION # 9 1 EA. (ITEM # W-14) COUNTER TOP ONLY 2'-1" DEPTH X 7'-9" LENGTH TOP: C-2 CORIAN- WILLOW 7'-9" LENGTH INCLUDES 7" DROP EDGE & 4" SET ON BACK SPLASH (2) INTEGRAL SINKS CORIAN 810P COLOR GLACIER WHITE INCLUDES 3/4" PLYWOOD SUBTOP WITH SUPPORT *****
W-15	MILLWORK MEN'S LOCKER ROOM 119 AREA PER SHEET A9.17 ELEVATION # 30 1 EA. (ITEM # W-15) COUNTER TOP ONLY 2'-1" DEPTH X 11'-9" LENGTH TOP: C-2 CORIAN- WILLOW 11'-9" LENGTH INCLUDES 7" DROP EDGE & 4" SET ON BACK SPLASH (3) INTEGRAL SINKS CORIAN 810P COLOR GLACIER WHITE INCLUDES 3/4" PLYWOOD SUBTOP WITH SUPPORT *****

WORK SCHEDULE	
ITEM	
W-16	MILLWORK KIDS CLUB AREA PER SHEET G0.04 SHEET A4.01 SHEET A9.18 ELEVATION 13 1 EA. (ITEM # W-16) LOWER CABINET 2'-10" HEIGHT X 2'-0" DEPTH X 10'-0" LENGTH TOP:(2) PL-1 FORMICA 8552 NG BLACK BIRCHPLY INCLUDES 4" HEIGHT SET ON SPLASH & 1-1/2" DROP EDGE INTERIOR :FINISH WHITE CABINET LINER INCLUDES ADJUSTABLE SHELVES EXTERIOR: PL-1 FORMICA 8552 NG BLACK BIRCHPLY. INCLUDES (6) DOORS W/ PULL HANDLES AND (3) DRAWERS W/ 4" WIRE PULLS SATIN ALUMINUM (B-1) BASE: 4" HEIGHT ROPPE BLACK # 100 *****
W-17	MILLWORK KIDS CLUB RECEPTION PER SHEET A4.01 SHEET G0.04 SHEET A10.03 SECTION 11 1 EA. (ITEM # W-17) " L " SHAPED COUNTER / BASE CABINETS ONLY INCLUDES (2) SMALL END CABINETS & SUPPORTS 2'-10" HEIGHT X 7'-4" X 9'-4" LENGTH TOPS:SEE NEXT LINE (ITEM # W-17-A) 2 EA. CABINETS ON LEFT & RIGHT SIDE ENDS PL-01 FORMICA 8552 NG BLACK BIRCHPLY. INTERIOR WHITE CABINET LINER 1'-6" WIDTH X 1'-6" DEPTH X 2'-9" HEIGHT INCLUDES (1) DRAWER & (1) DOOR & 4" WIRE PULLS SATIN ALUMINUM INCLUDES 1 ADJUSTABLE SHELF (B-1) BASE: 4" HEIGHT ROPPER BLACK #B100 *****
W-17A	MILLWORK KIDS CLUB RECEPTION PER SHEET A4.01 SHEET G0.04 SHEET A10.03 SECTION 11 1 EA. (ITEM # W-17-A) " L " SHAPED COUNTER TOPS ONLY 2'-10" HEIGHT X 7'-4" X 9'-4" LENGTH SHEET A9.19 PER ELEVATION 13 TOP:C-1 CORIAN- GLACIER WHITE 2'-11" WIDTH X 9'-4" LENGTH INCLUDES 4" DROP EDGES ON BOTHS SIDES SHEET A9.19 PER ELEVATION 19 TOP:C-1 CORIAN- GLACIER WHITE 1'-7" WIDTH X 7'-4" LENGTH INCLUDES 4" DROP EDGE ON ONE SIDE & END AND 4" HEIGHT SPLASH ***** MILLWORK FIELD SURVEY/ MEASUREMENTS & SHOP DRAWINGS *****

FINISH SCHEDULE	
ITEM	DESCRIPTION
C-1	CORIAN GLACIER WHITE
C-2	CORIAN WILLOW
WD-1	SOLID WOOD TO MATCH PL-01
PL-01	FORMICA # 8552-NG " BLACK BIRCHPLY"
PL-04	FORMICA # 949 WHITE
B-1	ROPPE BLACK #100 SERIES RUBBER BASE
GR-1	2" GROMMET
PULL	4" WIRE PULLS - SATIN ALUMINUM
MTL-1	2" DIA. METAL LEG CHROME WITH LEVELER
MTL-2	MCNICHOLS PERFORATED METAL ROUND HOLE S.S..0625 16 GA 3/4" HOLES 1" STAGGERED CENTERS
MTL-3	3/4" X 1-1/2" SQUARE SUPPORT TUBE
MTL-4	3/4" X 7/8" SATIN ALUMINUM MOLDING
MTL-5	3/4" X 3/4" SATIN ALUMINUM CORNER GUARD
ACR-1	ACRYLITE SATINICE-VELVET TEXTURE LAGUNA5H74 DC - 6MM
P-5	SHERWIN WILLIAMS SW MATCH PANTONE (EOS BLUE) # 2995C

BY	DATE	REVISION / ISSUE
AG	06-02-23	8. REVISION/ISSUE
AG	03-28-23	2. REVISION/ISSUE
AG	03-29-23	3. REVISION/ISSUE
AG	04-28-23	4. REVISION/ISSUE
AG	04-28-23	5. REVISION/ISSUE
AG	05-19-23	6. REVISION/ISSUE
AG	05-23-23	7. REVISION/ISSUE

APPROVED BY	DATE:
-------------	-------

CAL SELECT BUILDERS INC.

EoS FITNESS FULLERTON

2420 EAST CHAPMAN AVE.
FULLERTON, CA 92831

DRAW BY ALGUTVER
PROJ. MGR. MARCO SUAREZ
SCALE:
DATE: 01-21-2023
SHEET SH.1



FLOOR PLAN
SCALE: 1/16"=1'-00"

LATEST REVISION No. 8 DATE: 06-02-2023

THESE DRAWINGS REPRESENT DESIGN INTENT ONLY AND DO NOT INCLUDE VERIFICATION OF ANY STRUCTURAL, MECHANICAL, ELECTRICAL, OR PLUMBING. THE DESIGN CONCEPT REPRESENTATION INTENDS TO DEFINE THE SIZE, SHAPE, AND ARRANGEMENT OF SUAREZ CONTRACTING INC., PROJECT COMPONENTS FROM AVAILABLE INFORMATION AND SHALL BE VERIFIED AND APPROVED BY ALL RESPONSIBLE PARTIES INVOLVED IN ORDER TO CONSTRUCT IN COMPLIANCE WITH APPLICABLE CODES, REGULATIONS, ENGINEERING, CALCULATIONS, AND ENVIRONMENTAL CONDITIONS. THIS DRAWING IS PROPERTY OF SUAREZ CONTRACTING INC., AND MUST BE RETURNED UPON REQUEST. ANY USE OF INFORMATION CONTAINED HEREIN FOR USE IN FABRICATION BY ANYONE OTHER THAN SUAREZ CONTRACTING, INC MUST BE AUTHORIZED IN WRITING.

FOR FABRICATION: PROJECT MANAGER: MARCO SUAREZ.

DATE: _____

SUAREZ CONTRACTING INC.
ARCHITECTURAL MILLWORK & INTERIORS DESIGN

12165 MADERA WAY, RIVERSIDE, CA 92503
Tel: 951-258-3075, FAX: 951-272-1764



12165 MADERA WAY, RIVERSIDE, CA 92503
Tel: 951-258-3075, FAX: 951-272-1764

FINISH SCHEDULE	
ITEM	
WD-1	SOLID WOOD - FINISH TO MATCH PL-02
PL-01	FORMICA # 8552-NG "BLACK BIRCHPLY"
MTL-1	2" DIA. METAL LEG CHROME WITH LEVELER

No.	REVISION / ISSUE	DATE	BY
8.	REVISION/ISSUE	06-02-23	AG
2.	REVISION/ISSUE	03-28-23	AG
3.	REVISION/ISSUE	03-29-23	AG
4.	REVISION/ISSUE	04-28-23	AG
5.	REVISION/ISSUE	04-28-23	AG
6.	REVISION/ISSUE	05-19-23	AG
7.	REVISION/ISSUE	05-23-23	AG

APPROVED BY	DATE:
-------------	-------


CAL SELECT BUILDERS INC.

EoS FITNESS FULLERTON

2420 EAST CHAPMAN AVE.
FULLERTON, CA 92831

DRAW BY	ALGUTVER
PROJ. MGR.	MARCO SUAREZ
SCALE:	
DATE:	01-21-2023


SHEET
W-1.0

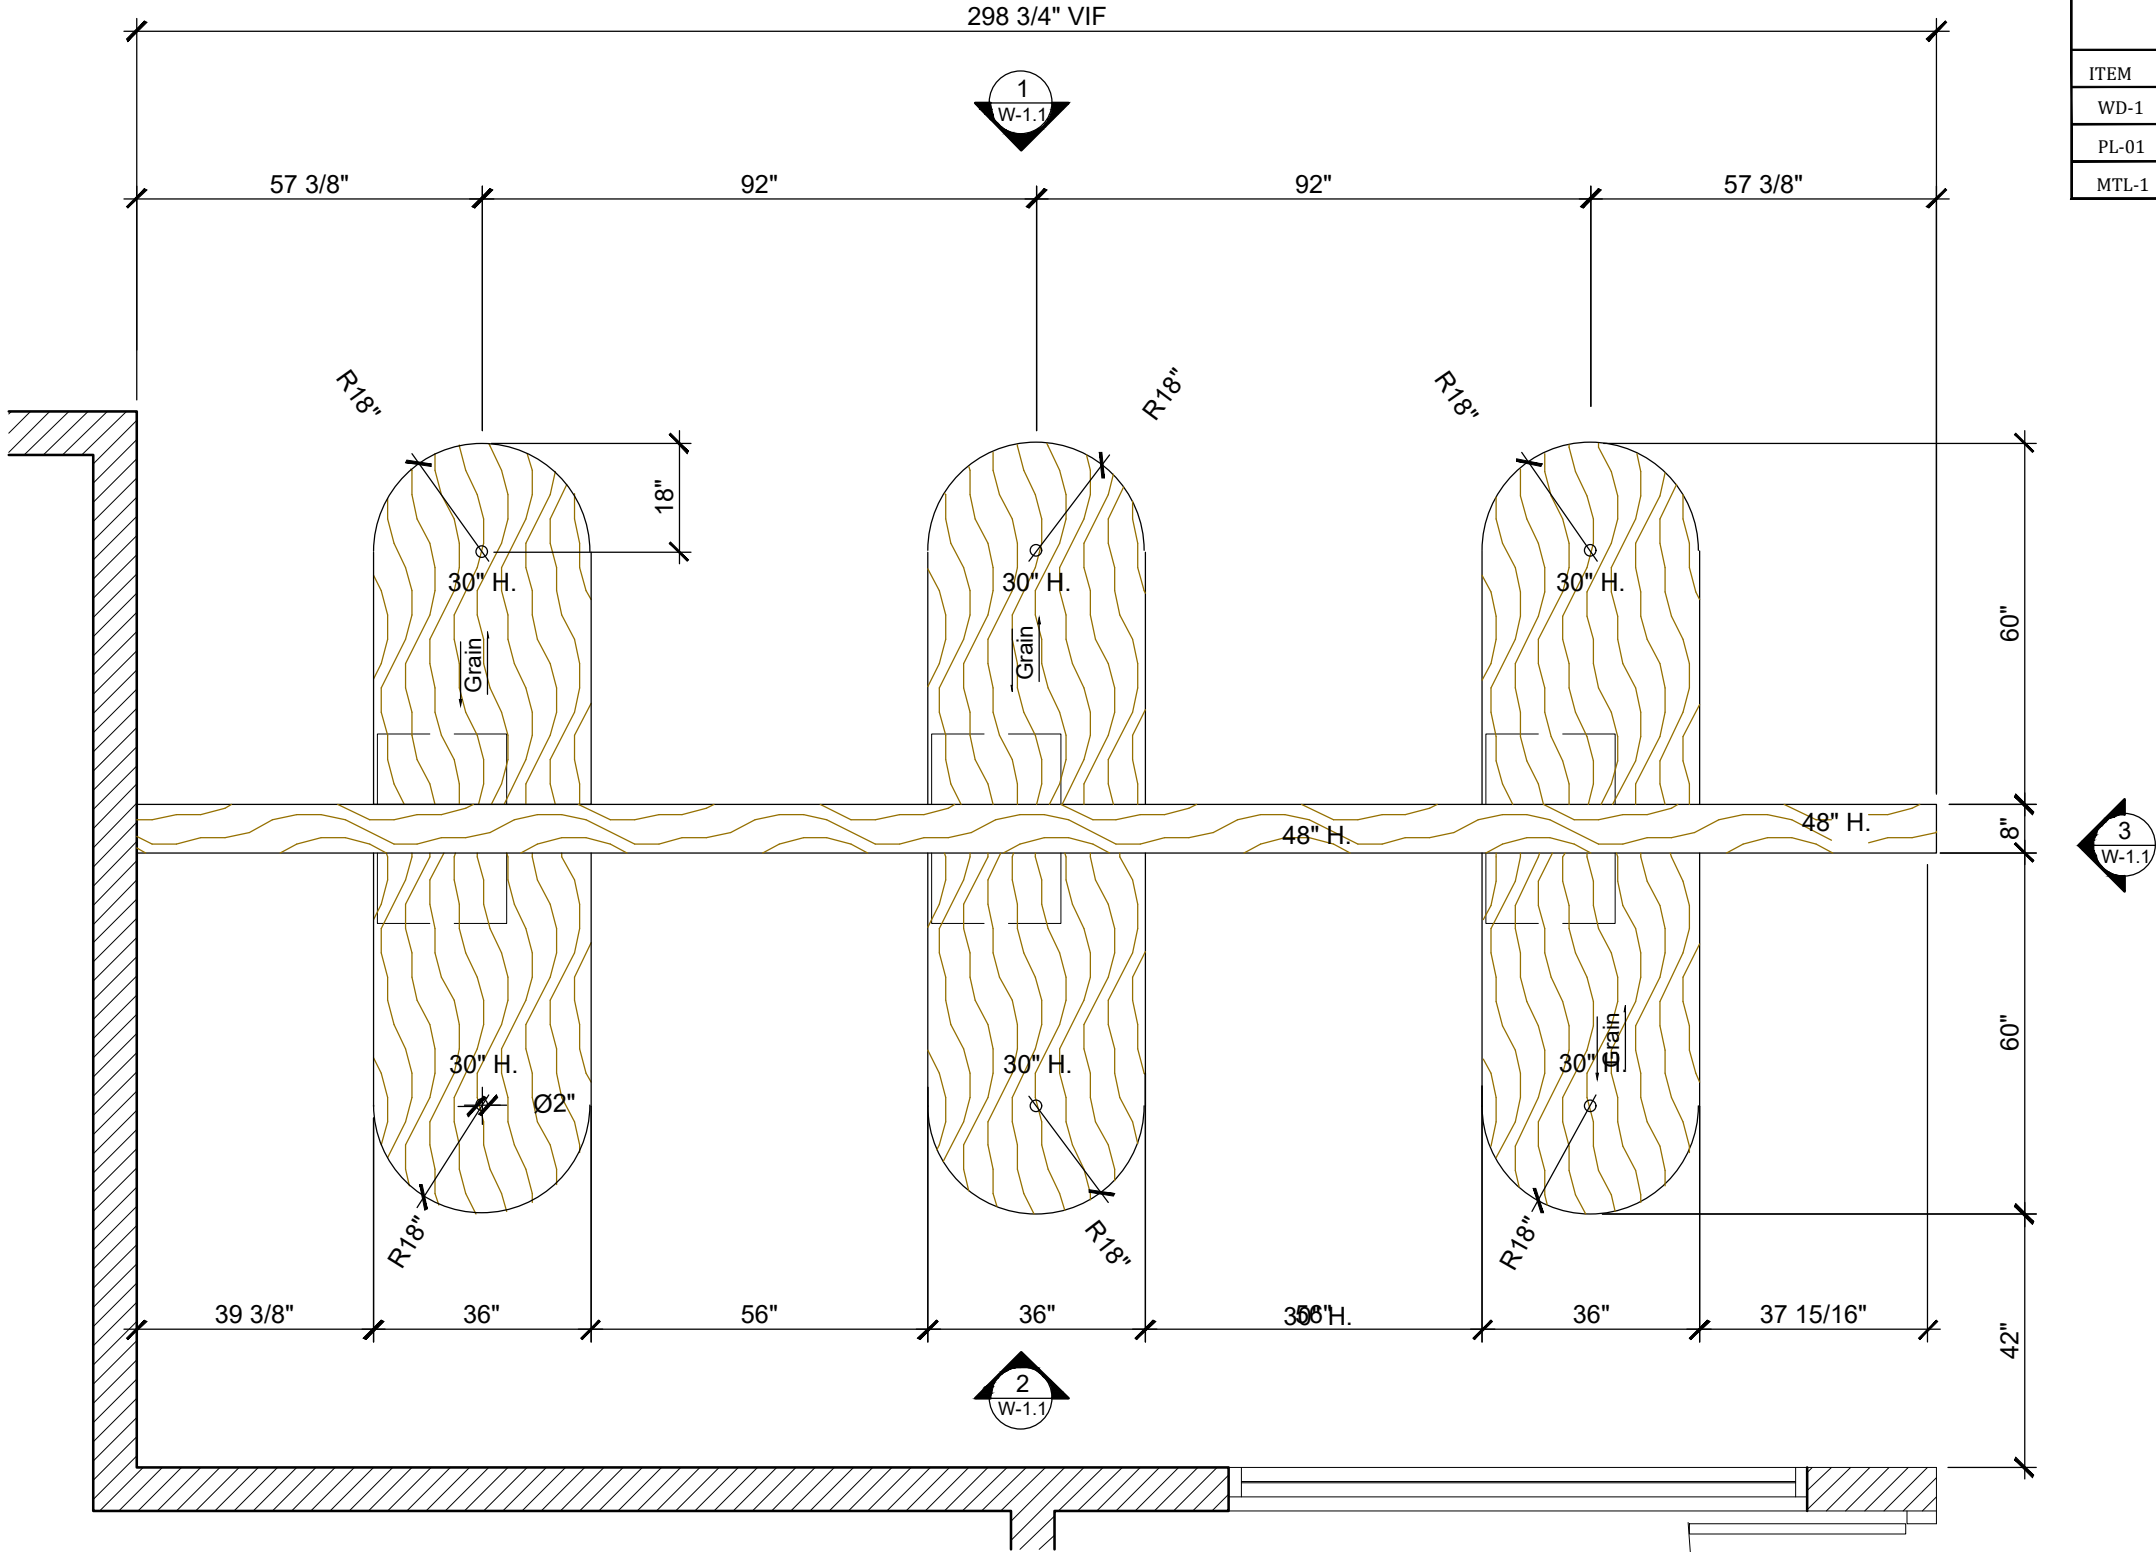


~ ITEM- 2/3/4/4A - FLOOR PLAN PERSONAL TRAINING 102
SCALE: 1/2"=1'-00"

FOR FABRICATION: PROJECT MANAGER: MARCO SUAREZ. _____ DATE: _____


THESE DRAWINGS REPRESENT DESIGN INTENT ONLY AND DO NOT INCLUDE VERIFICATION OF ANY STRUCTURAL, MECHANICAL, ELECTRICAL, OR PLUMBING. THE DESIGN CONCEPT REPRESENTATION INTENDS TO DEFINE THE SIZE, SHAPE, AND ARRANGEMENT OF SUAREZ CONTRACTING INC., PROJECT COMPONENTS FROM AVAILABLE INFORMATION AND SHALL BE VERIFIED AND APPROVED BY ALL RESPONSIBLE PARTIES INVOLVED IN ORDER TO CONSTRUCT IN COMPLIANCE WITH APPLICABLE CODES, REGULATIONS, ENGINEERING, CALCULATIONS, AND ENVIRONMENTAL CONDITIONS. THIS DRAWING IS PROPERTY OF SUAREZ CONTRACTING INC., AND MUST BE RETURNED UPON REQUEST. ANY USE OF INFORMATION CONTAINED HEREIN FOR USE IN FABRICATION BY ANYONE OTHER THAN SUAREZ CONTRACTING, INC MUST BE AUTHORIZED IN WRITING.

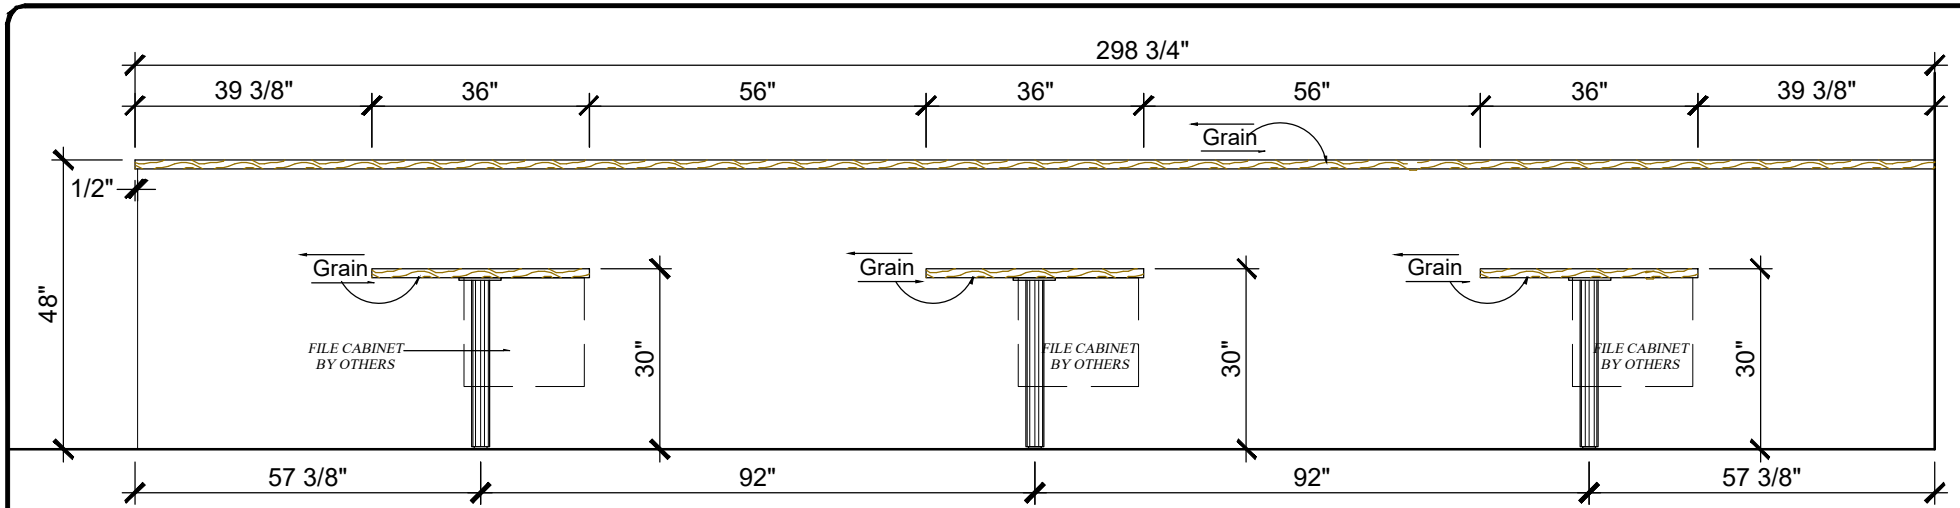

1 ELEVATION
SCALE: 3/8"=1'-00"

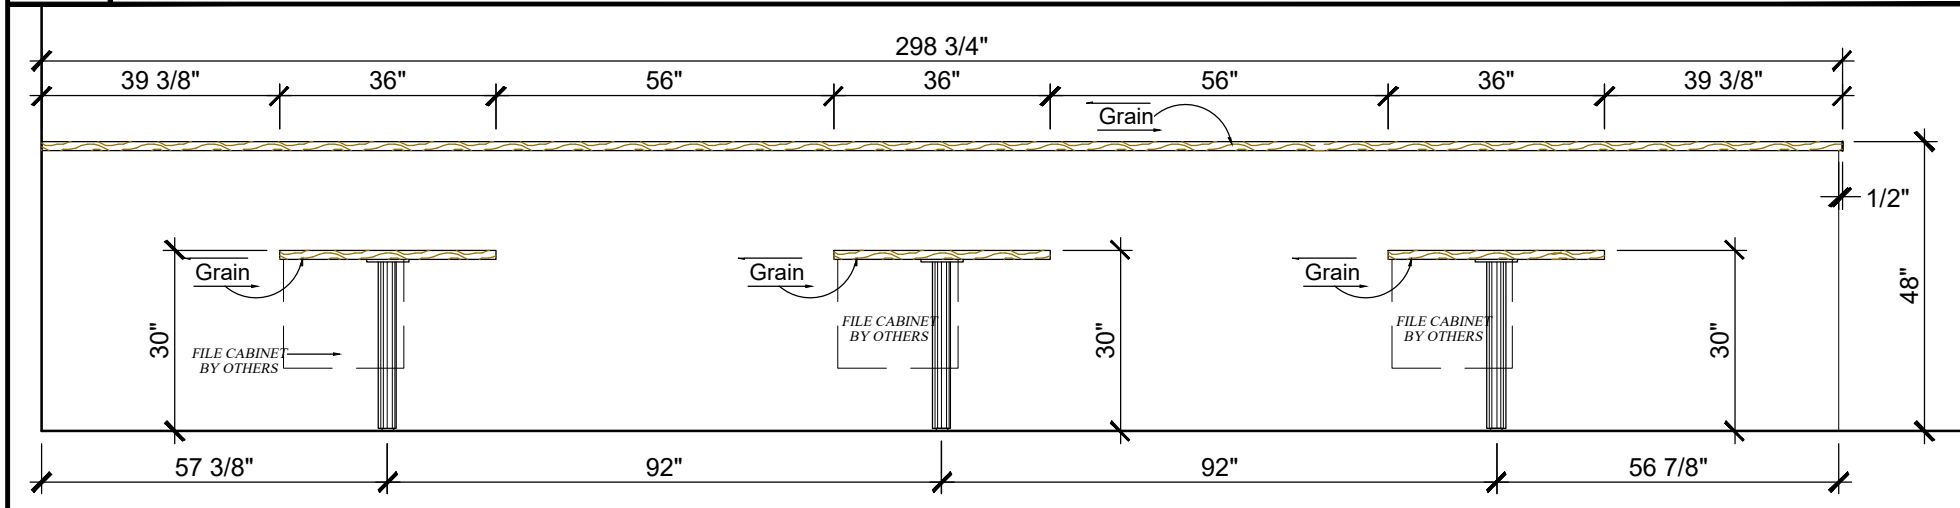


2 ELEVATION
SCALE: 3/8"=1'-00"

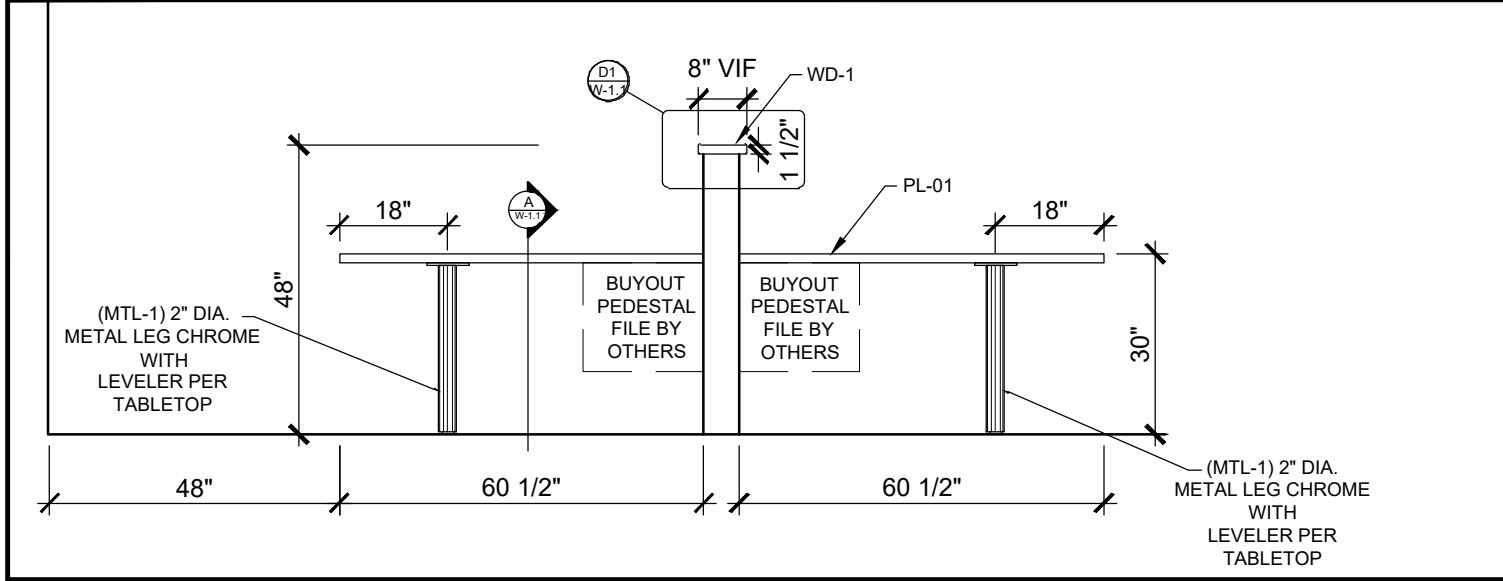


3 ELEVATION
SCALE: 3/8"=1'-00"

ITEM- 1 - SALES DESK


FINISH SCHEDULE	
ITEM	
WD-1	SOLID WOOD - FINISH TO MATCH PL-02
PL-01	FORMICA # 8552-NG " BLACK BIRCHPLY"
MTL-1	2" DIA. METAL LEG CHROME WITH LEVELER

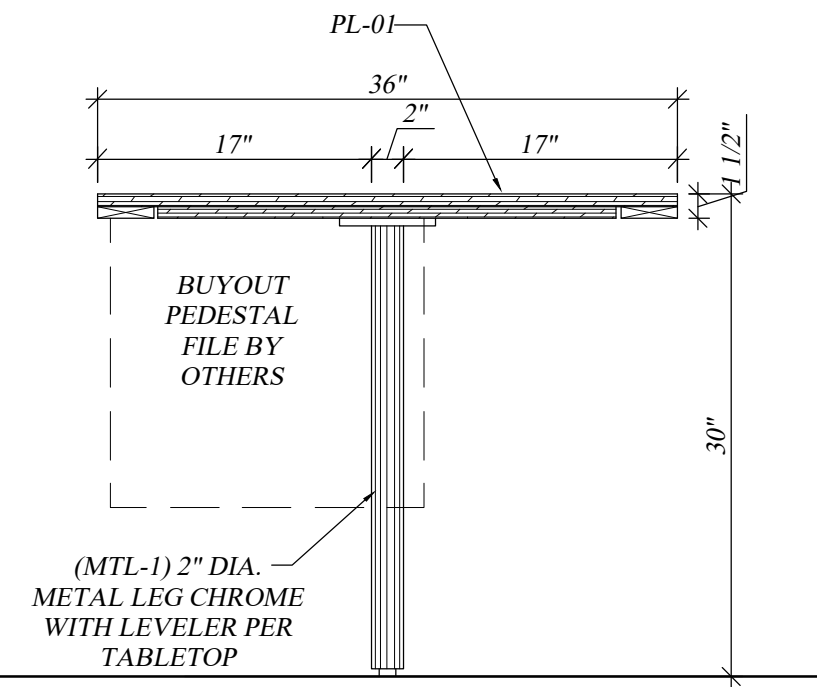

A SECTION
SCALE: 1"=1'-00"

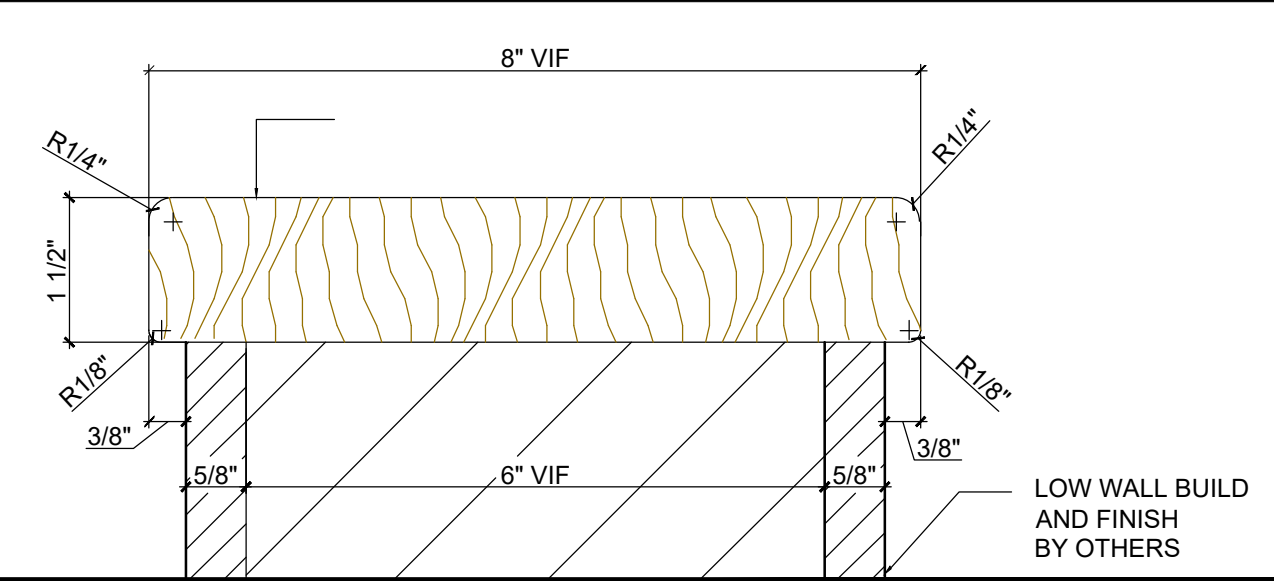

D1 DETAIL WALL CAP
SCALE: 6"=1'-00"

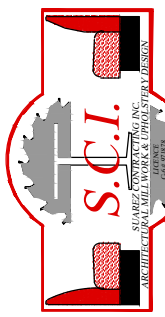

SUAREZ CONTRACTING INC.
ARCHITECTURAL MILLWORK & UPHOLSTERY DESIGN

12165 MADERA WAY, RIVERSIDE, CA 92503
Tel: 951-258-3075, FAX: 951-272-1764

No.	REVISION / ISSUE	DATE	BY
8.	REVISION/ISSUE	06-02-23	AG
2.	REVISION/ISSUE	03-28-23	AG
3.	REVISION/ISSUE	03-29-23	AG
4.	REVISION/ISSUE	04-28-23	AG
5.	REVISION/ISSUE	04-28-23	AG
6.	REVISION/ISSUE	05-19-23	AG
7.	REVISION/ISSUE	05-23-23	AG

APPROVED BY

DATE:

CAL SELECT BUILDERS INC.

EoS FITNESS FULLERTON

2420 EAST CHAPMAN AVE.
FULLERTON, CA 92831

DRAW BY
ALGUTVER

PROJ. MGR.
MARCO SUAREZ

SCALE:

DATE: 01-21-2023

SHEET
W-1.1

LATEST REVISION No. 8 DATE: 06-02-2023

THESE DRAWINGS REPRESENT DESIGN INTENT ONLY AND DO NOT INCLUDE VERIFICATION OF ANY STRUCTURAL, MECHANICAL, ELECTRICAL, OR PLUMBING. THE DESIGN CONCEPT REPRESENTATION INTENDS TO DEFINE THE SIZE, SHAPE, AND ARRANGEMENT OF SUAREZ CONTRACTING INC., PROJECT COMPONENTS FROM AVAILABLE INFORMATION AND SHALL BE VERIFIED AND APPROVED BY ALL RESPONSIBLE PARTIES INVOLVED IN ORDER TO CONSTRUCT IN COMPLIANCE WITH APPLICABLE CODES, REGULATIONS, ENGINEERING, CALCULATIONS, AND ENVIRONMENTAL CONDITIONS. THIS DRAWING IS PROPERTY OF SUAREZ CONTRACTING INC., AND MUST BE RETURNED UPON REQUEST. ANY USE OF INFORMATION CONTAINED HEREIN FOR USE IN FABRICATION BY ANYONE OTHER THAN SUAREZ CONTRACTING, INC MUST BE AUTHORIZED IN WRITING.

FOR FABRICATION: PROJECT MANAGER: MARCO SUAREZ.

DATE:



12165 MADERA WAY, RIVERSIDE, CA 92503
Tel: 951-258-3075, FAX: 951-272-1764

FINISH SCHEDULE	
ITEM	
C-1	CORIAN GLACIER WHITE
PL-01	FORMICA # 8552-NG " BLACK BIRCHPLY"
B-1	ROPPE BLACK # 100
PULL	4" WIRE PULLS - SATIN ALUMINUM
MTL-1	STAINLES TUBE 2" DIA.
MTL-2	McNICHOLS - PERFORATED METAL .0625 16 GA - 3/4" ROUND ALUMINUM
ACR-1	ACRYLITE SATINICE-VELVET TEXTURE LAGUNA5H74 DC - 6MM

No.	REVISION / ISSUE	DATE	BY
8.	REVISION/ISSUE	06-02-23	AG
2.	REVISION/ISSUE	03-28-23	AG
3.	REVISION/ISSUE	03-29-23	AG
4.	REVISION/ISSUE	04-28-23	AG
5.	REVISION/ISSUE	04-28-23	AG
6.	REVISION/ISSUE	05-19-23	AG
7.	REVISION/ISSUE	05-23-23	AG


APPROVED BY	DATE:
-------------	-------

CAL SELECT BUILDERS INC.

EoS FITNESS FULLERTON

2420 EAST CHAPMAN AVE.
FULLERTON, CA 92831

DRAW BY	ALGUTVER
PROJ. MGR.	MARCO SUAREZ
SCALE:	
DATE:	01-21-2023
SHEET	W-2-4

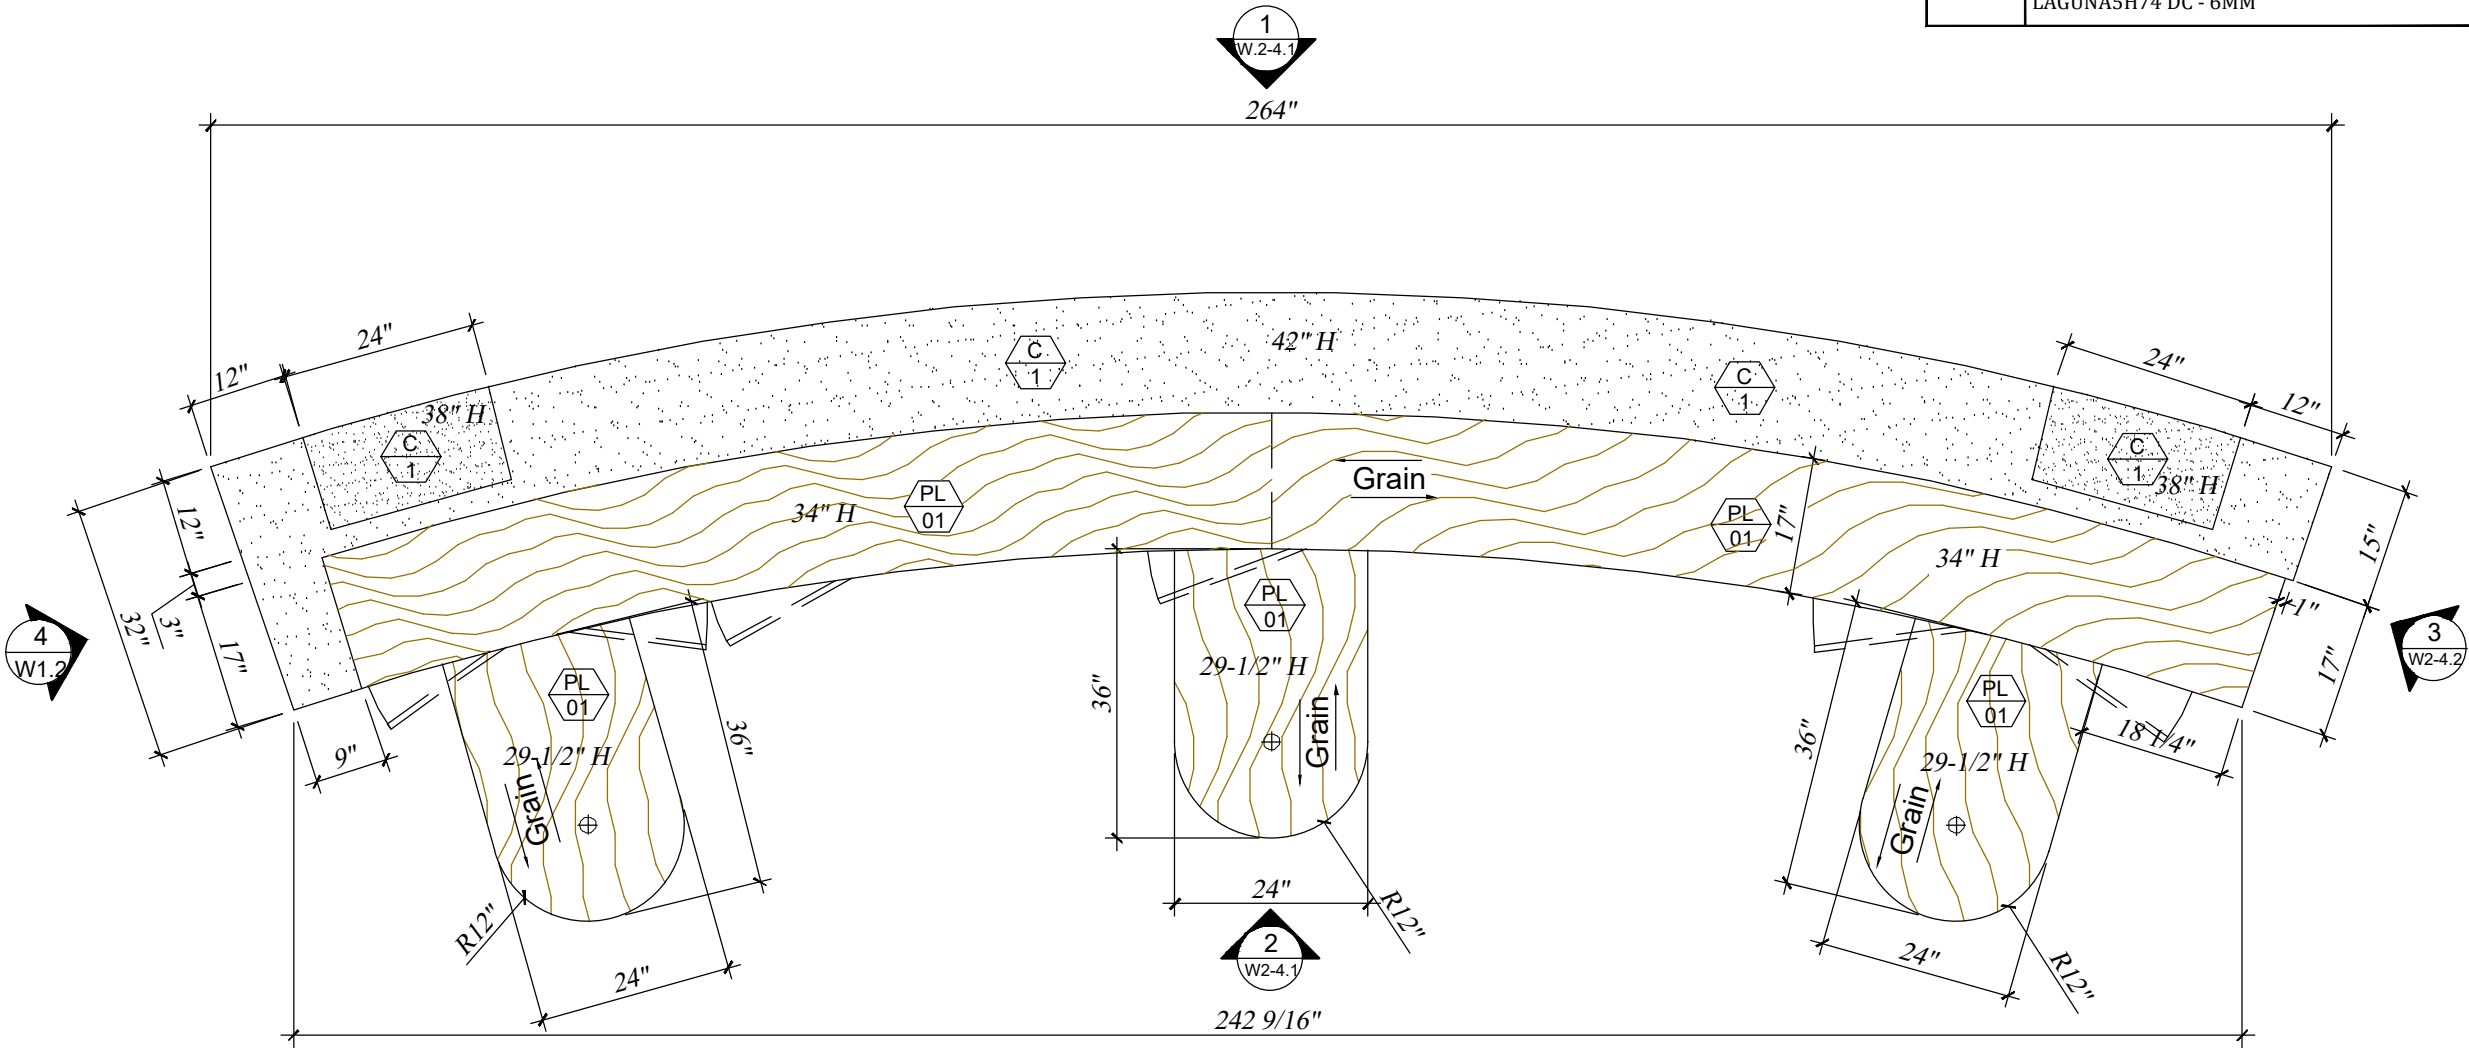


~ ITEM- 2/3/4/4A - FLOOR PLAN PERSONAL TRAINING 102
SCALE: 1/2"=1'-00"

FOR FABRICATION: PROJECT MANAGER: MARCO SUAREZ. _____ DATE: _____

LATEST REVISION No. 8 DATE: 06-02-2023

THESE DRAWINGS REPRESENT DESIGN INTENT ONLY AND DO NOT INCLUDE VERIFICATION OF ANY STRUCTURAL, MECHANICAL, ELECTRICAL, OR PLUMBING. THE DESIGN CONCEPT REPRESENTATION INTENDS TO DEFINE THE SIZE, SHAPE, AND ARRANGEMENT OF SUAREZ CONTRACTING INC., PROJECT COMPONENTS FROM AVAILABLE INFORMATION AND SHALL BE VERIFIED AND APPROVED BY ALL RESPONSIBLE PARTIES INVOLVED IN ORDER TO CONSTRUCT IN COMPLIANCE WITH APPLICABLE CODES, REGULATIONS, ENGINEERING, CALCULATIONS, AND ENVIRONMENTAL CONDITIONS. THIS DRAWING IS PROPERTY OF SUAREZ CONTRACTING INC., AND MUST BE RETURNED UPON REQUEST. ANY USE OF INFORMATION CONTAINED HEREIN FOR USE IN FABRICATION BY ANYONE OTHER THAN SUAREZ CONTRACTING, INC MUST BE AUTHORIZED IN WRITING.

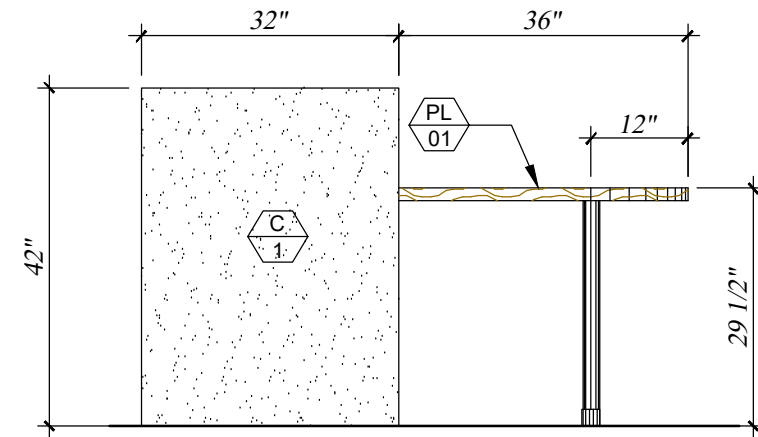


4 ELEVATION PERSONAL TRAINING 102

No.	REVISION / ISSUE	DATE	BY
8.	REVISION/ISSUE	06-02-23	AG
2.	REVISION/ISSUE	03-28-23	AG
3.	REVISION/ISSUE	03-29-23	AG
4.	REVISION/ISSUE	04-28-23	AG
5.	REVISION/ISSUE	04-28-23	AG
6.	REVISION/ISSUE	05-19-23	AG
7.	REVISION/ISSUE	05-23-23	AG

APPROVED BY	DATE:
-------------	-------

FINISH SCHEDULE	
ITEM	
C-1	CORIAN GLACIER WHITE
PL-01	FORMICA # 8552-NG " BLACK BIRCHPLY"
B-1	ROPPE BLACK # 100
PULL	4" WIRE PULLS - SATIN ALUMINUM
MTL-1	2" DIA. METAL LEG CHROME WITH LEVELER
MTL-2	<i>MCNICHOLS PERFORATED METAL ROUND HOLE S.S..0625 16 GA 3/4" HOLES 1" STAGGERED CENTERS</i>
ACR-1	ACRYLITE SATINICE-VELVET TEXTURE LAGUNA5H74 DC - 6MM

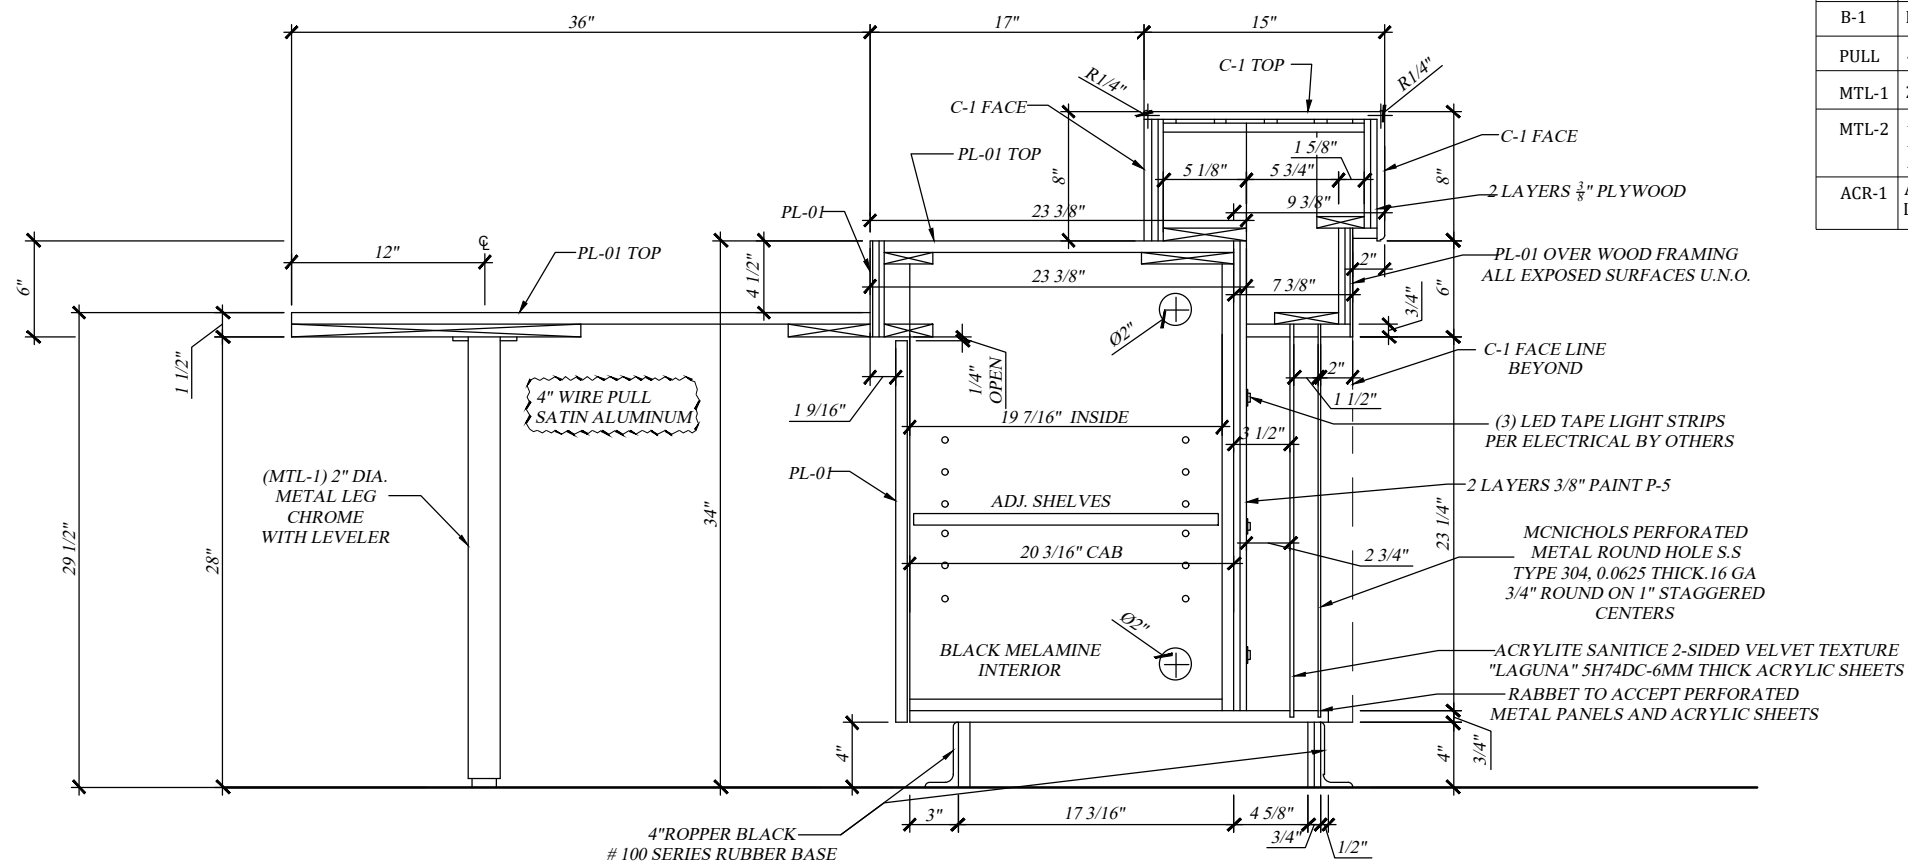

FOR FABRICATION: PROJECT MANAGER: MARCO SUAREZ. _____ DATE: _____

THESE DRAWINGS REPRESENT DESIGN INTENT ONLY AND DO NOT INCLUDE VERIFICATION OF ANY STRUCTURAL, MECHANICAL, ELECTRICAL, OR PLUMBING. THE DESIGN CONCEPT REPRESENTATION INTENDS TO DEFINE THE SIZE, SHAPE, AND ARRANGEMENT OF SUAREZ CONTRACTING INC., PROJECT COMPONENTS FROM AVAILABLE INFORMATION AND SHALL BE VERIFIED AND APPROVED BY ALL RESPONSIBLE PARTIES INVOLVED IN ORDER TO CONSTRUCT IN COMPLIANCE WITH APPLICABLE CODES, REGULATIONS, ENGINEERING, CALCULATIONS, AND ENVIRONMENTAL CONDITIONS. THIS DRAWING IS PROPERTY OF SUAREZ CONTRACTING INC., AND MUST BE RETURNED UPON REQUEST. ANY USE OF INFORMATION CONTAINED HEREIN FOR USE IN FABRICATION BY ANYONE OTHER THAN SUAREZ CONTRACTING, INC MUST BE AUTHORIZED IN WRITING.

EoS FITNESS FULLERTON

2420 EAST CHAPMAN AVE.
FULLERTON, CA 92831


DRAW BY
ALGUTVER

PROJ. MGR.
MARCO SUAREZ

SCALE:


DATE: 01-21-2023

SHEET
W-2-4.2

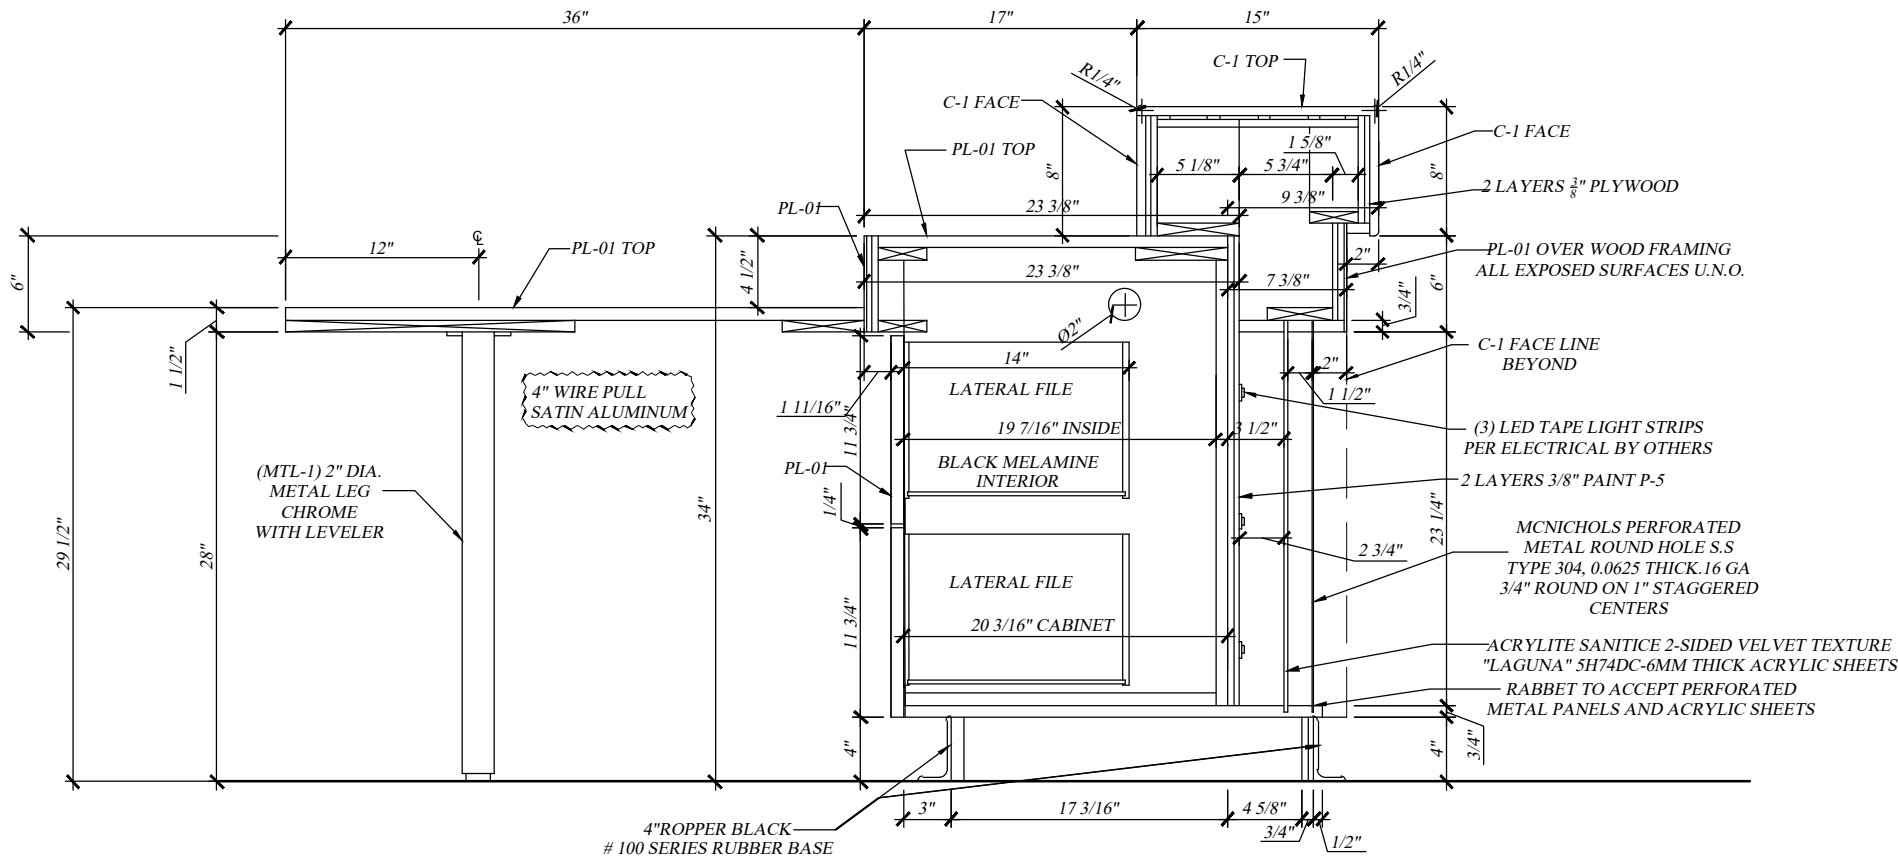

FINISH SCHEDULE	
ITEM	
C-1	CORIAN GLACIER WHITE
PL-01	FORMICA # 8552-NG " BLACK BIRCHPLY"
B-1	ROPPE BLACK # 100
PULL	4" WIRE PULLS - SATIN ALUMINUM
MTL-1	2" DIA. METAL LEG CHROME WITH LEVELER
MTL-2	MCNICHOLS PERFORATED METAL ROUND HOLE S.S..0625 16 GA 3/4" HOLES 1" STAGGERED CENTERS
ACR-1	ACRYLITE SATINICE-VELVET TEXTURE LAGUNA5H74 DC - 6MM

B SECTION PERSONAL TRAINING 102
SCALE: 1"=1'-00"

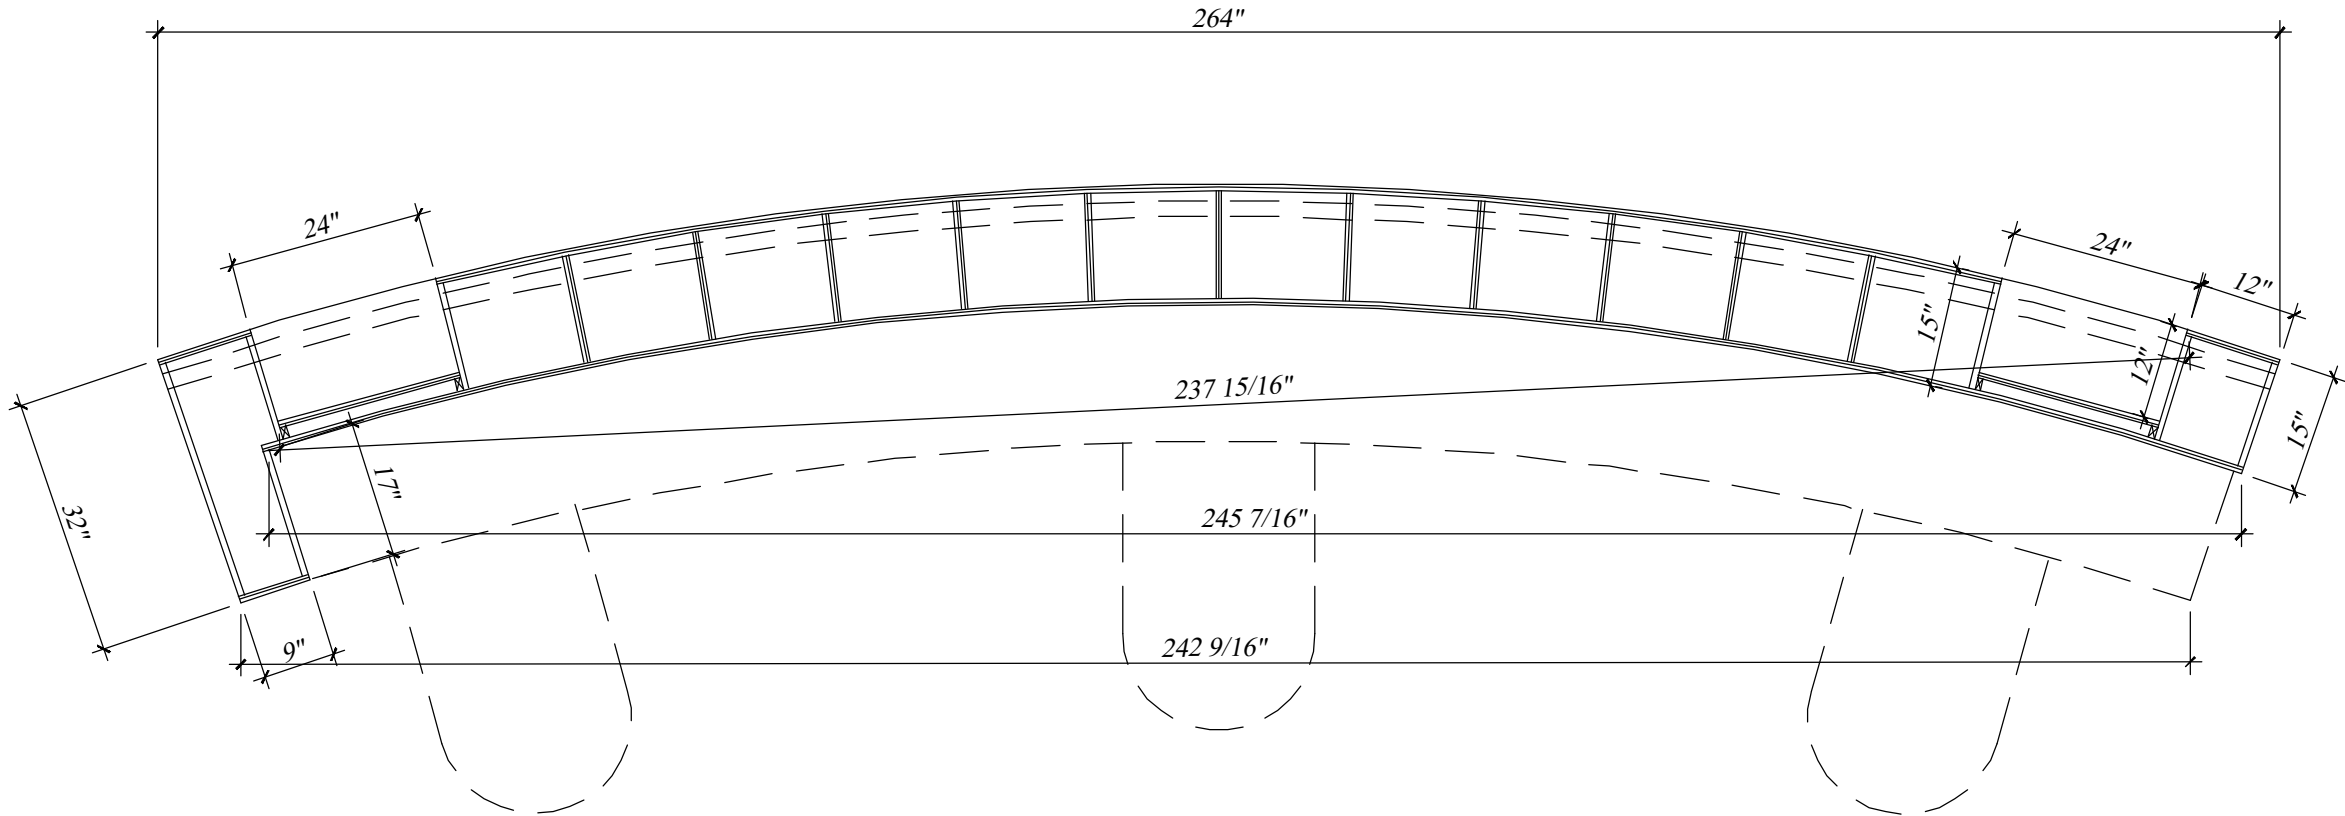


C SECTION PERSONAL TRAINING 102
SCALE: 1/2"=1'-00"

LATEST REVISION No. 8 DATE: 06-02-2023

THESE DRAWINGS REPRESENT DESIGN INTENT ONLY AND DO NOT INCLUDE VERIFICATION OF ANY STRUCTURAL, MECHANICAL, ELECTRICAL, OR PLUMBING. THE DESIGN CONCEPT REPRESENTATION INTENDS TO DEFINE THE SIZE, SHAPE, AND ARRANGEMENT OF SUAREZ CONTRACTING INC., PROJECT COMPONENTS FROM AVAILABLE INFORMATION AND SHALL BE VERIFIED AND APPROVED BY ALL RESPONSIBLE PARTIES INVOLVED IN ORDER TO CONSTRUCT IN COMPLIANCE WITH APPLICABLE CODES, REGULATIONS, ENGINEERING, CALCULATIONS, AND ENVIRONMENTAL CONDITIONS. THIS DRAWING IS PROPERTY OF SUAREZ CONTRACTING INC., AND MUST BE RETURNED UPON REQUEST. ANY USE OF INFORMATION CONTAINED HEREIN FOR USE IN FABRICATION BY ANYONE OTHER THAN SUAREZ CONTRACTING, INC MUST BE AUTHORIZED IN WRITING.

FOR FABRICATION: PROJECT MANAGER: MARCO SUAREZ. _____ DATE: _____

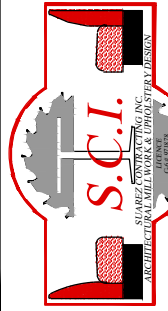

S.C.I.
SUAREZ CONTRACTING INC.
ARCHITECTURAL MILLWORK & UPHOLSTERY DESIGN

12165 MADERA WAY, RIVERSIDE, CA 92503
Tel: 951-258-3075, FAX: 951-272-1764

No.	REVISION / ISSUE	DATE	BY
8.	REVISION/ISSUE	06-02-23	AG
2.	REVISION/ISSUE	03-28-23	AG
3.	REVISION/ISSUE	03-29-23	AG
4.	REVISION/ISSUE	04-28-23	AG
5.	REVISION/ISSUE	04-28-23	AG
6.	REVISION/ISSUE	05-19-23	AG
7.	REVISION/ISSUE	05-23-23	AG

APPROVED BY: _____

DATE: _____

CAL SELECT BUILDERS INC.

EoS FITNESS FULLERTON

2420 EAST CHAPMAN AVE.
FULLERTON, CA 92831

DRAW BY: **ALGUTVER**

PROJ. MGR. **MARCO SUAREZ**

SCALE: _____

DATE: 01-21-2023

SHEET **W-2-4.3**



SUAREZ CONTRACTING INC.
ARCHITECTURAL MILLWORK & UPHOLSTERY DESIGN

12165 MADERA WAY, RIVERSIDE, CA 92503
Tel: 951-258-3075, FAX: 951-272-1764

No.	REVISION / ISSUE	DATE	BY
8.	REVISION/ISSUE	06-02-23	AG
2.	REVISION/ISSUE	03-28-23	AG
3.	REVISION/ISSUE	03-29-23	AG
4.	REVISION/ISSUE	04-28-23	AG
5.	REVISION/ISSUE	04-28-23	AG
6.	REVISION/ISSUE	05-19-23	AG
7.	REVISION/ISSUE	05-23-23	AG

APPROVED BY

DATE:

CAL SELECT BUILDERS INC.

EoS FITNESS FULLERTON

2420 EAST CHAPMAN AVE.
FULLERTON, CA 92831

DRAW BY
ALGUTVER


PROJ. MGR.
MARCO SUAREZ

SCALE:

DATE: 01-21-2023

SHEET
W-2-4.4

FINISH SCHEDULE	
ITEM	
C-1	CORIAN GLACIER WHITE
PL-01	FORMICA # 8552-NG " BLACK BIRCHPLY"
B-1	ROPPE BLACK # 100
PULL	4" WIRE PULLS - SATIN ALUMINUM
MTL-1	2" DIA. METAL LEG CHROME WITH LEVELER
MTL-2	MCNICHOLS PERFORATED METAL ROUND HOLE S.S..0625 16 GA 3/4" HOLES 1" STAGGERED CENTERS
ACR-1	ACRYLITE SATINICE-VELVET TEXTURE LAGUNA5H74 DC - 6MM

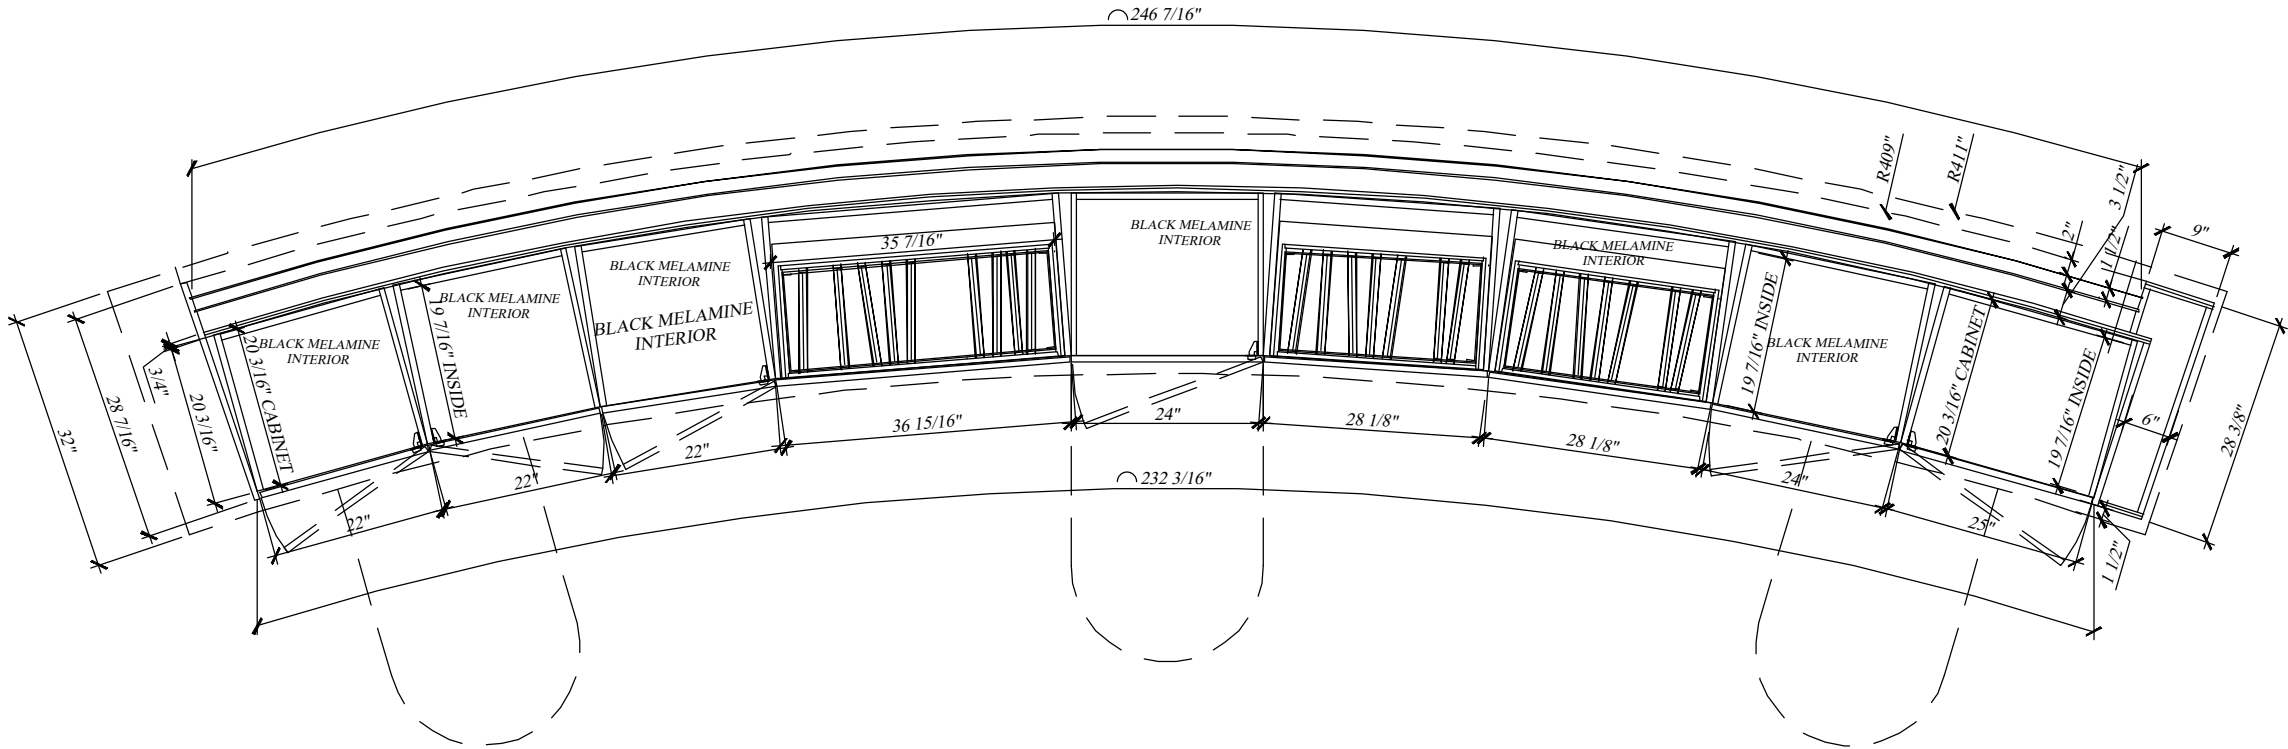


E

SECTION PERSONAL TRAINING 102
SCALE: 1/2"=1'-00"

LATEST REVISION No. 8 DATE: 06-02-2023


THESE DRAWINGS REPRESENT DESIGN INTENT ONLY AND DO NOT INCLUDE VERIFICATION OF ANY STRUCTURAL, MECHANICAL, ELECTRICAL, OR PLUMBING. THE DESIGN CONCEPT REPRESENTATION INTENDS TO DEFINE THE SIZE, SHAPE, AND ARRANGEMENT OF SUAREZ CONTRACTING INC., PROJECT COMPONENTS FROM AVAILABLE INFORMATION AND SHALL BE VERIFIED AND APPROVED BY ALL RESPONSIBLE PARTIES INVOLVED IN ORDER TO CONSTRUCT IN COMPLIANCE WITH APPLICABLE CODES, REGULATIONS, ENGINEERING, CALCULATIONS, AND ENVIRONMENTAL CONDITIONS. THIS DRAWING IS PROPERTY OF SUAREZ CONTRACTING INC., AND MUST BE RETURNED UPON REQUEST. ANY USE OF INFORMATION CONTAINED HEREIN FOR USE IN FABRICATION BY ANYONE OTHER THAN SUAREZ CONTRACTING, INC MUST BE AUTHORIZED IN WRITING.

FOR FABRICATION: PROJECT MANAGER: MARCO SUAREZ. _____ DATE: _____

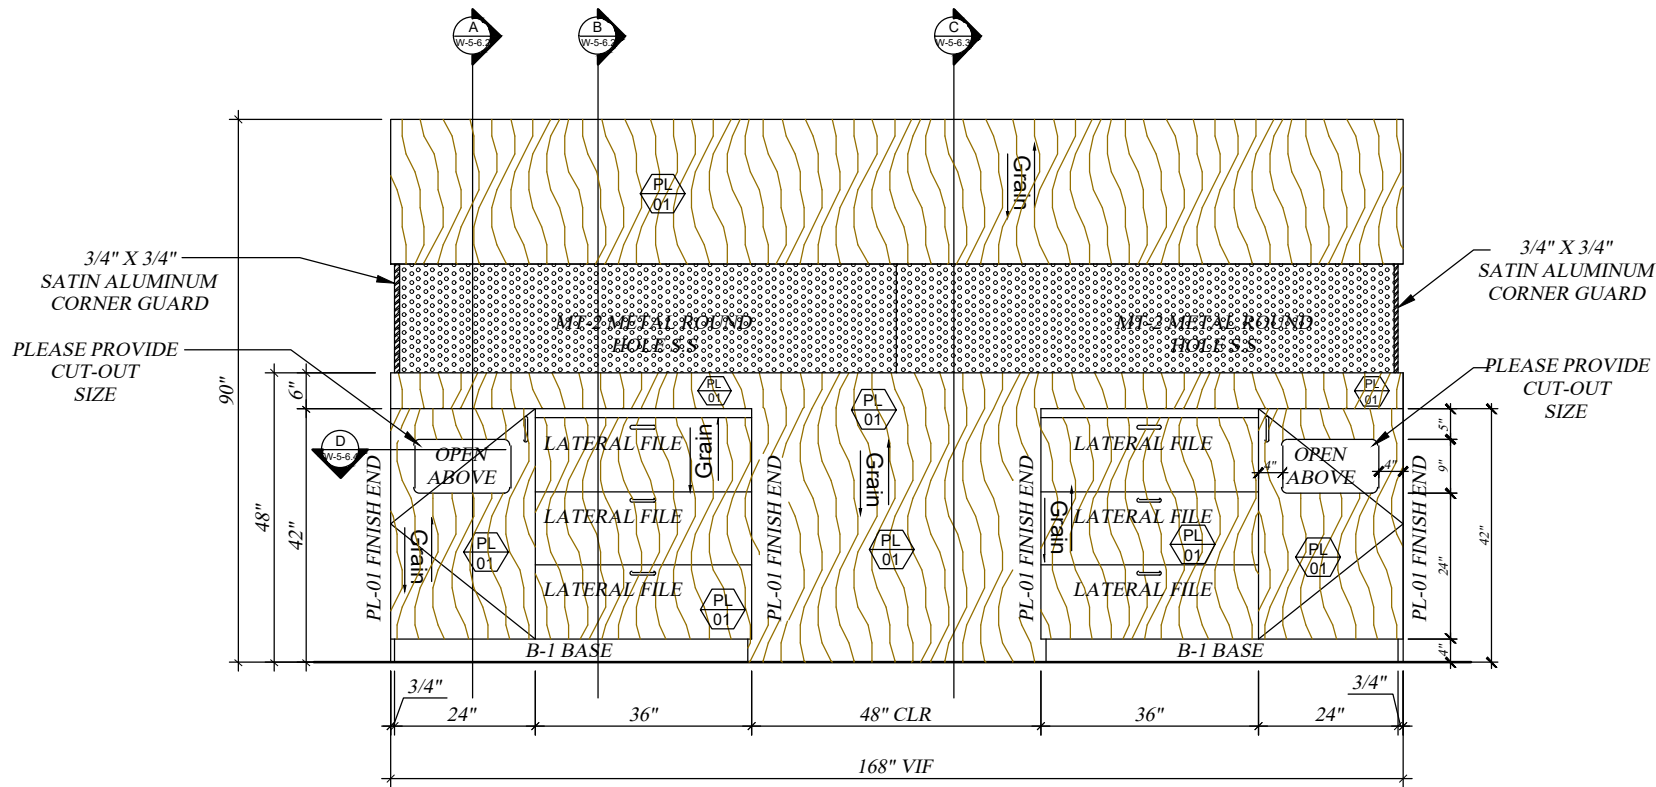


FINISH SCHEDULE	
ITEM	
C-1	CORIAN GLACIER WHITE
PL-01	FORMICA # 8552-NG " BLACK BIRCHPLY"
B-1	ROPPE BLACK # 100
PULL	4" WIRE PULLS - SATIN ALUMINUM
MTL-1	STAINLES TUBE 2" DIA.
MTL-2	McNICHOLS - PERFORATED METAL .0625 16 GA - 3/4" ROUND ALUMINUM
MTL-5	3/4" X 3/4" SATIN ALUMINUM CORNER GUARD
ACR-1	ACRYLITE SATINICE-VELVET TEXTURE LAGUNA5H74 DC - 6MM

2 ELEVATION
SCALE: 3/8"=1'-00"

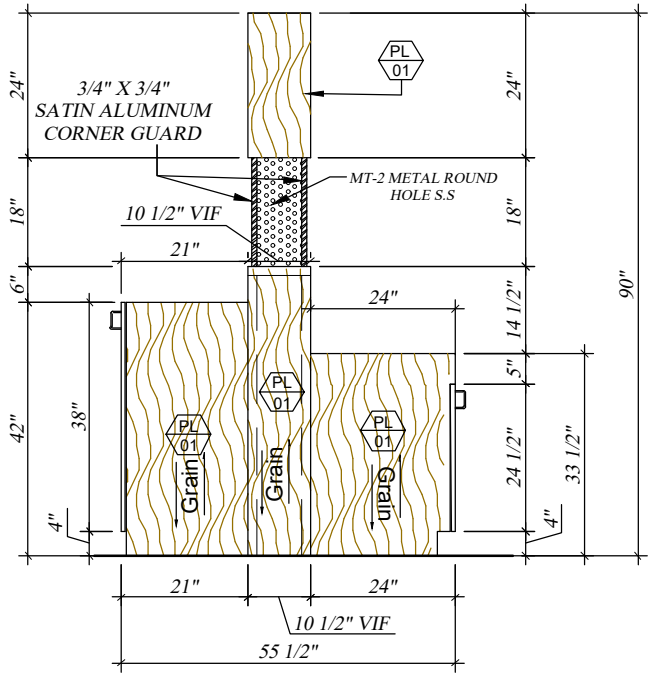

3 ELEVATION
SCALE: 3/8"=1'-00"

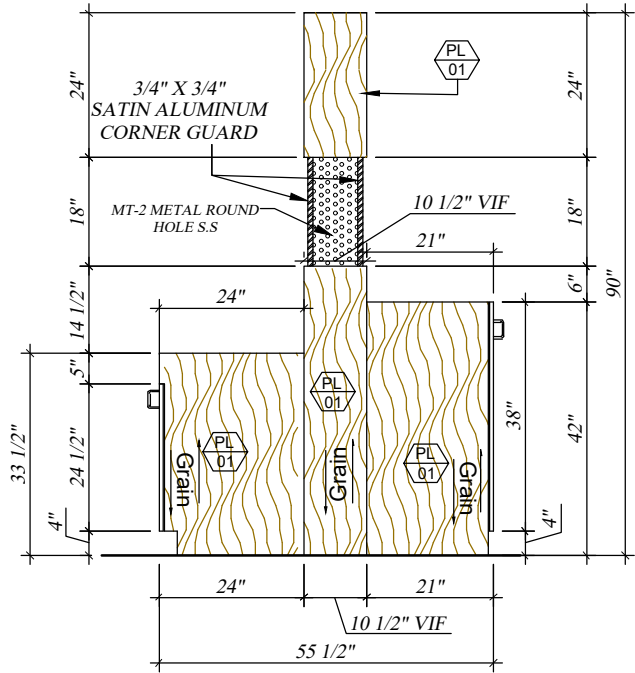

4 ELEVATION
SCALE: 3/8"=1'-00"

ITEM 5 & W-6 PERSONAL TRAINING 102

LATEST REVISION No. 8 DATE: 06-02-2023

THESE DRAWINGS REPRESENT DESIGN INTENT ONLY AND DO NOT INCLUDE VERIFICATION OF ANY STRUCTURAL, MECHANICAL, ELECTRICAL, OR PLUMBING. THE DESIGN CONCEPT REPRESENTATION INTENDS TO DEFINE THE SIZE, SHAPE, AND ARRANGEMENT OF SUAREZ CONTRACTING INC., PROJECT COMPONENTS FROM AVAILABLE INFORMATION AND SHALL BE VERIFIED AND APPROVED BY ALL RESPONSIBLE PARTIES INVOLVED IN ORDER TO CONSTRUCT IN COMPLIANCE WITH APPLICABLE CODES, REGULATIONS, ENGINEERING, CALCULATIONS, AND ENVIRONMENTAL CONDITIONS. THIS DRAWING IS PROPERTY OF SUAREZ CONTRACTING INC., AND MUST BE RETURNED UPON REQUEST. ANY USE OF INFORMATION CONTAINED HEREIN FOR USE IN FABRICATION BY ANYONE OTHER THAN SUAREZ CONTRACTING, INC MUST BE AUTHORIZED IN WRITING.

FOR FABRICATION: PROJECT MANAGER: MARCO SUAREZ. DATE: _____



12165 MADERA WAY, RIVERSIDE, CA 92503
Tel: 951-258-3075, FAX: 951-272-1764

No.	REVISION / ISSUE	DATE	BY
8.	REVISION/ISSUE	06-02-23	AG
2.	REVISION/ISSUE	03-28-23	AG
3.	REVISION/ISSUE	03-29-23	AG
4.	REVISION/ISSUE	04-28-23	AG
5.	REVISION/ISSUE	04-28-23	AG
6.	REVISION/ISSUE	05-19-23	AG
7.	REVISION/ISSUE	05-23-23	AG


APPROVED BY	DATE:
-------------	-------

CAL SELECT BUILDERS INC.


EoS FITNESS FULLERTON

2420 EAST CHAPMAN AVE.
FULLERTON, CA 92831

DRAW BY	ALGUTVER
PROJ. MGR.	MARCO SUAREZ
SCALE:	
DATE:	01-21-2023
SHEET	W-5-6.1

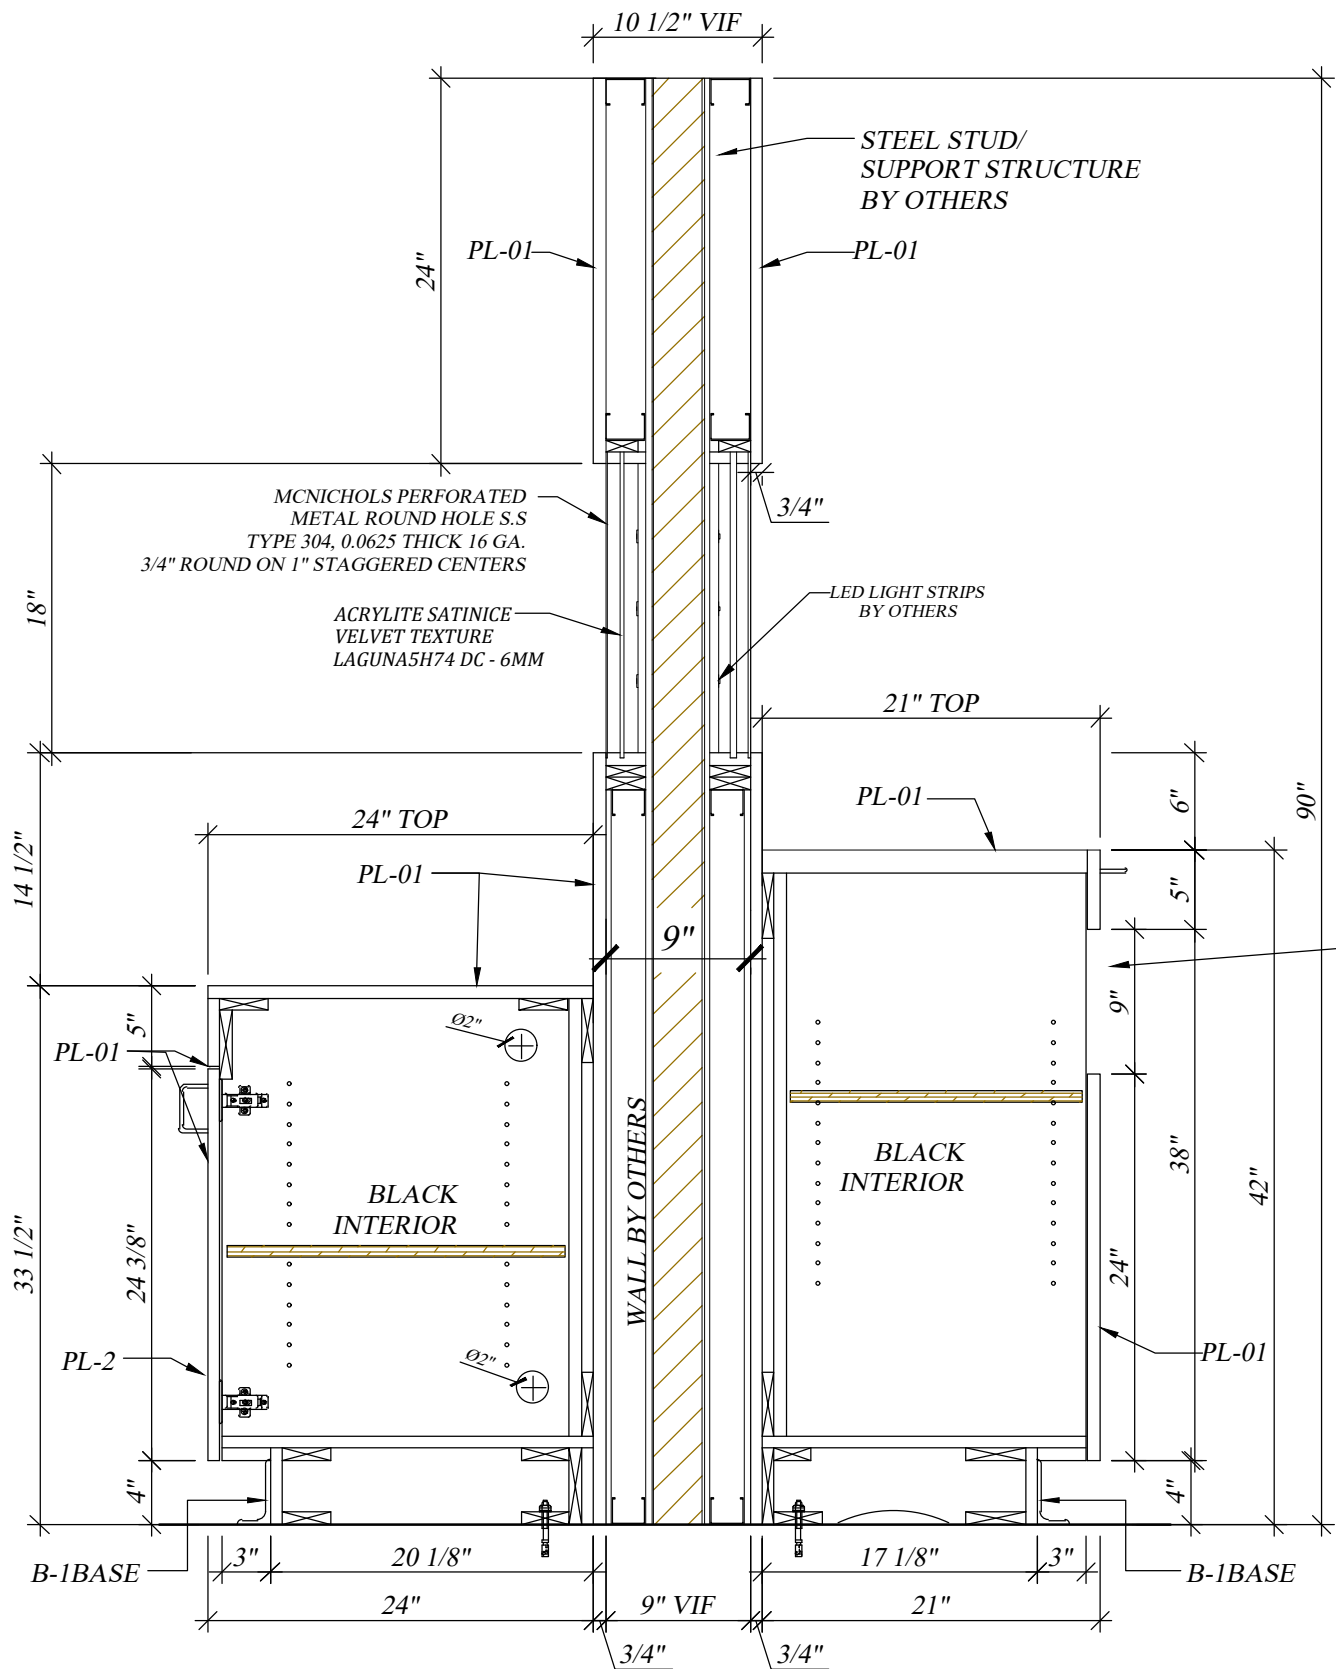

A SECTION
SCALE: 1"=1'-00"

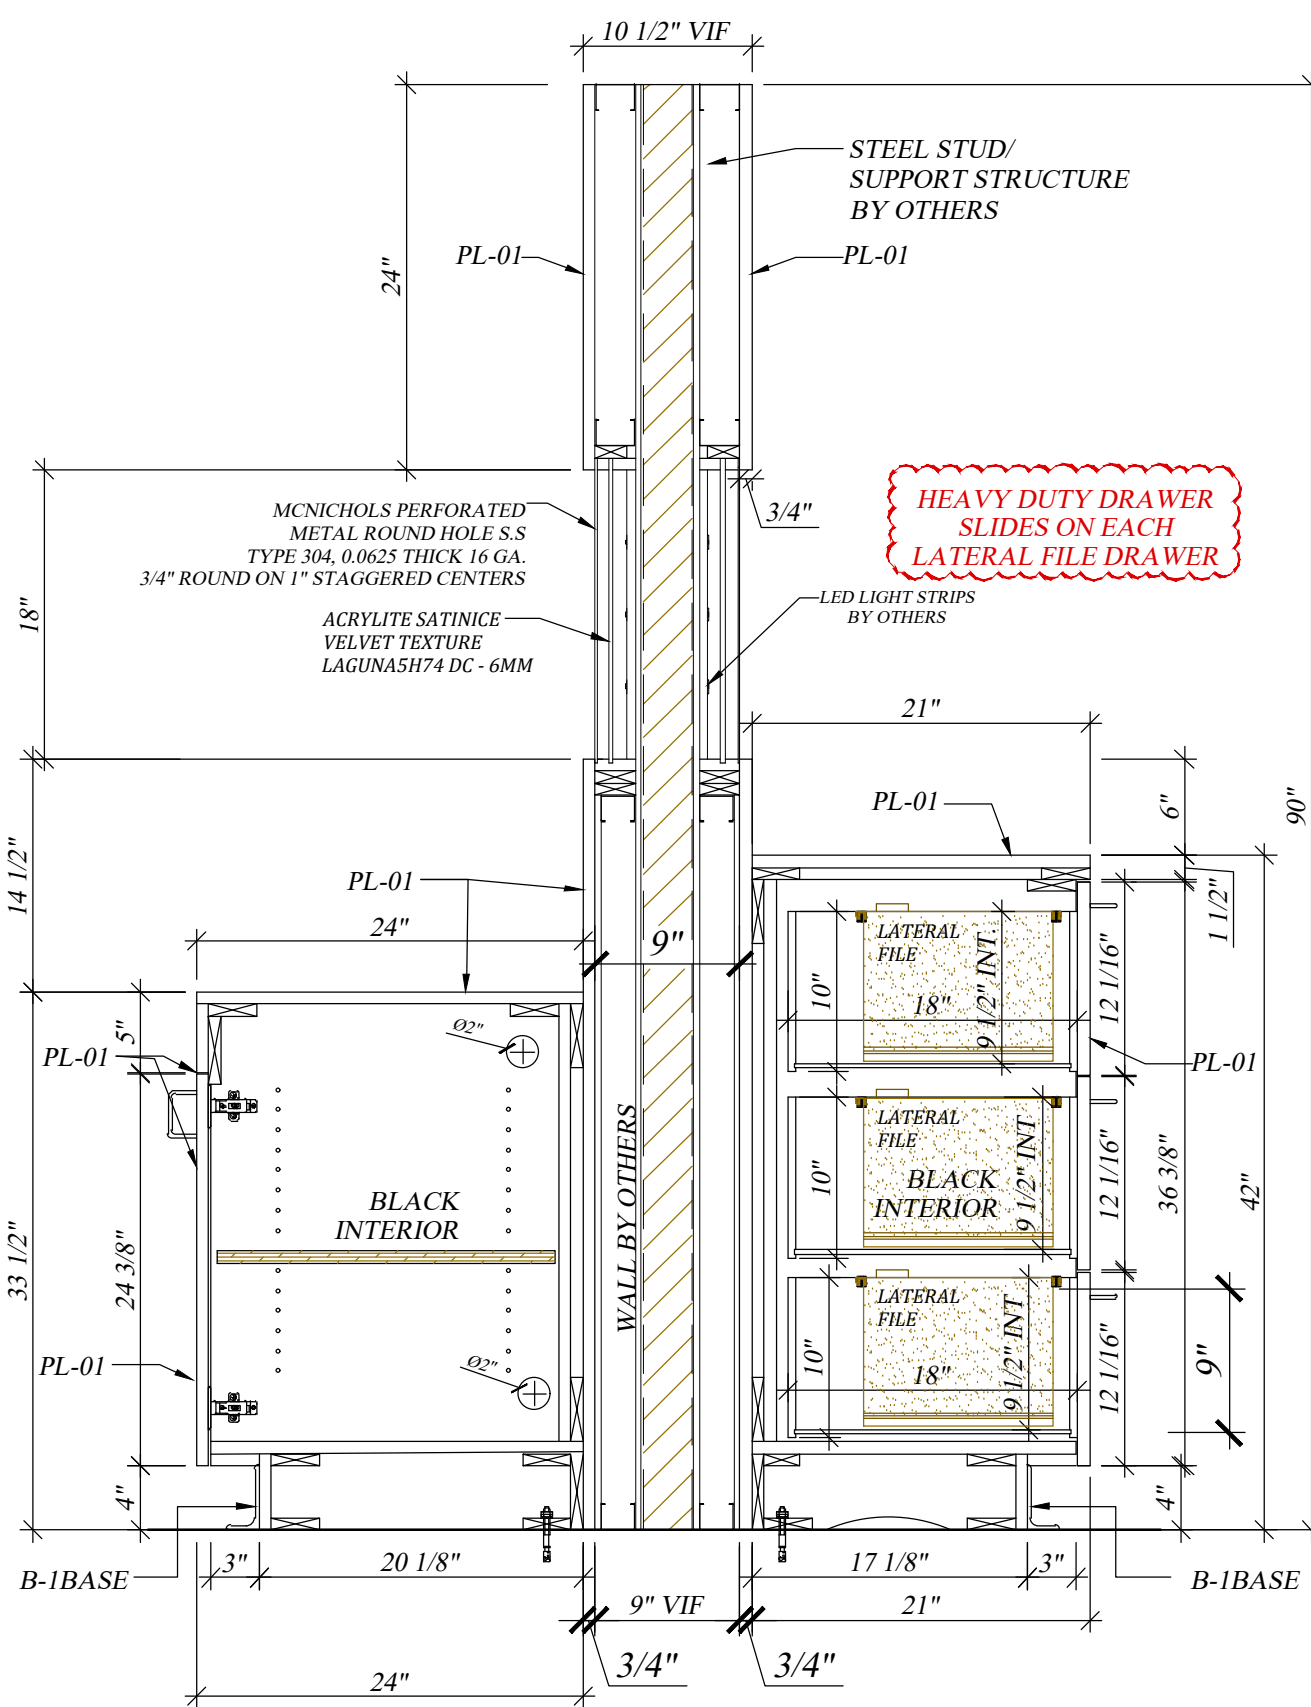

B SECTION
SCALE: 1"=1'-00"

ITEM 5 & W-6 PERSONAL TRAINING 102

LATEST REVISION No. 8 DATE: 06-02-2023

THESE DRAWINGS REPRESENT DESIGN INTENT ONLY AND DO NOT INCLUDE VERIFICATION OF ANY STRUCTURAL, MECHANICAL, ELECTRICAL, OR PLUMBING. THE DESIGN CONCEPT REPRESENTATION INTENDS TO DEFINE THE SIZE, SHAPE, AND ARRANGEMENT OF SUAREZ CONTRACTING INC., PROJECT COMPONENTS FROM AVAILABLE INFORMATION AND SHALL BE VERIFIED AND APPROVED BY ALL RESPONSIBLE PARTIES INVOLVED IN ORDER TO CONSTRUCT IN COMPLIANCE WITH APPLICABLE CODES, REGULATIONS, ENGINEERING, CALCULATIONS, AND ENVIRONMENTAL CONDITIONS. THIS DRAWING IS PROPERTY OF SUAREZ CONTRACTING INC., AND MUST BE RETURNED UPON REQUEST. ANY USE OF INFORMATION CONTAINED HEREIN FOR USE IN FABRICATION BY ANYONE OTHER THAN SUAREZ CONTRACTING, INC MUST BE AUTHORIZED IN WRITING.

FOR FABRICATION: PROJECT MANAGER: MARCO SUAREZ. DATE: _____



12165 MADERA WAY, RIVERSIDE, CA 92503
Tel: 951-258-3075, FAX: 951-272-1764

No.	REVISION / ISSUE	DATE	BY
8.	REVISION/ISSUE	06-02-23	AG
2.	REVISION/ISSUE	03-28-23	AG
3.	REVISION/ISSUE	03-29-23	AG
4.	REVISION/ISSUE	04-28-23	AG
5.	REVISION/ISSUE	04-28-23	AG
6.	REVISION/ISSUE	05-19-23	AG
7.	REVISION/ISSUE	05-23-23	AG


APPROVED BY	DATE:
-------------	-------

EoS FITNESS FULLERTON

CAL SELECT BUILDERS INC.

2420 EAST CHAPMAN AVE.
FULLERTON, CA 92831

DRAW BY ALGUTVER
PROJ. MGR. MARCO SUAREZ
SCALE:
DATE: 01-21-2023
SHEET W-5-6.2

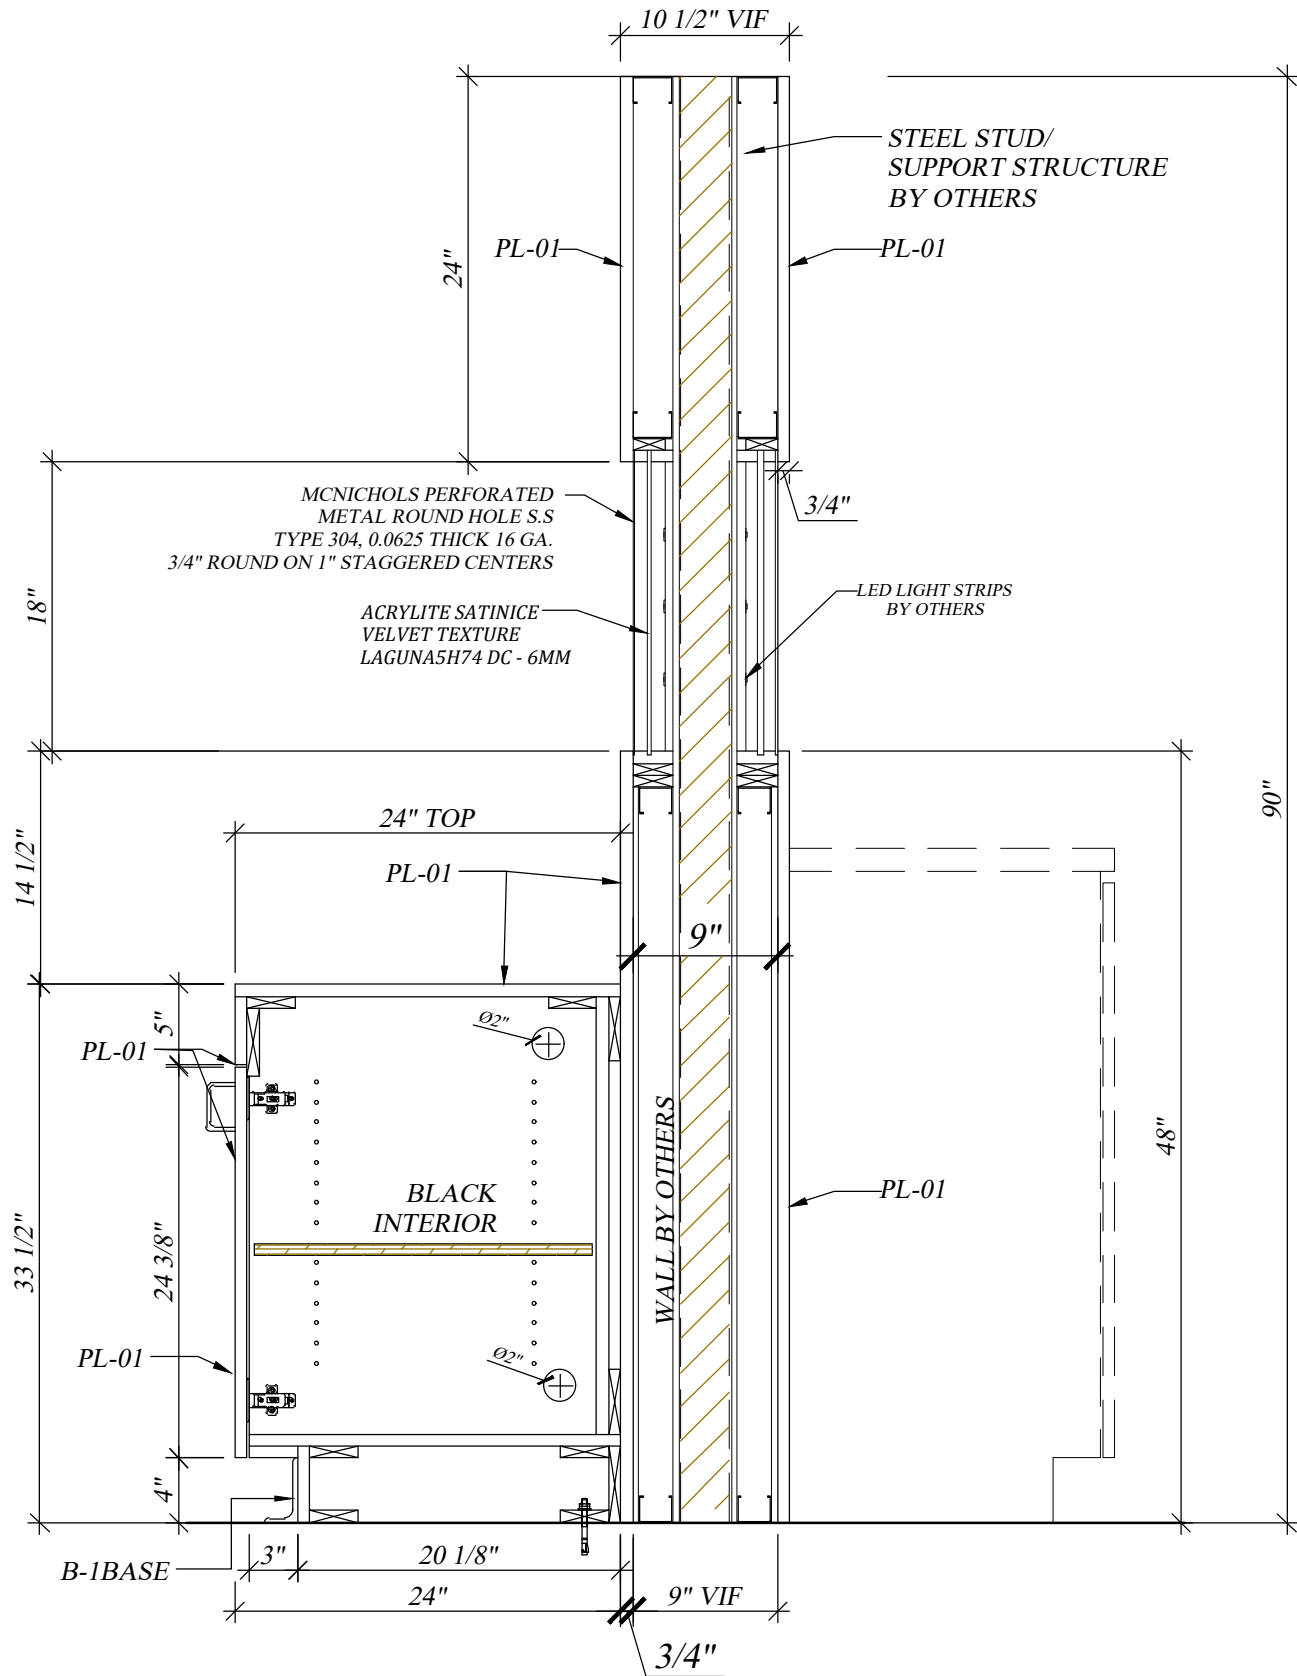

C SECTION
SCALE: 1"=1'-00"

ITEM 5 & W-6 PERSONAL TRAINING 102

LATEST REVISION No. 8 DATE: 06-02-2023

THESE DRAWINGS REPRESENT DESIGN INTENT ONLY AND DO NOT INCLUDE VERIFICATION OF ANY STRUCTURAL, MECHANICAL, ELECTRICAL, OR PLUMBING. THE DESIGN CONCEPT REPRESENTATION INTENDS TO DEFINE THE SIZE, SHAPE, AND ARRANGEMENT OF SUAREZ CONTRACTING INC., PROJECT COMPONENTS FROM AVAILABLE INFORMATION AND SHALL BE VERIFIED AND APPROVED BY ALL RESPONSIBLE PARTIES INVOLVED IN ORDER TO CONSTRUCT IN COMPLIANCE WITH APPLICABLE CODES, REGULATIONS, ENGINEERING, CALCULATIONS, AND ENVIRONMENTAL CONDITIONS. THIS DRAWING IS PROPERTY OF SUAREZ CONTRACTING INC., AND MUST BE RETURNED UPON REQUEST. ANY USE OF INFORMATION CONTAINED HEREIN FOR USE IN FABRICATION BY ANYONE OTHER THAN SUAREZ CONTRACTING, INC MUST BE AUTHORIZED IN WRITING.

~ SECTION
SCALE: 1"=1'-00"

FOR FABRICATION: PROJECT MANAGER: MARCO SUAREZ. _____ DATE: _____



12165 MADERA WAY, RIVERSIDE, CA 92503
Tel: 951-258-3075, FAX: 951-272-1764

No.	REVISION / ISSUE	DATE	BY
8.	REVISION/ISSUE	06-02-23	AG
2.	REVISION/ISSUE	03-28-23	AG
3.	REVISION/ISSUE	03-29-23	AG
4.	REVISION/ISSUE	04-28-23	AG
5.	REVISION/ISSUE	04-28-23	AG
6.	REVISION/ISSUE	05-19-23	AG
7.	REVISION/ISSUE	05-23-23	AG

APPROVED BY	DATE:
-------------	-------

EoS FITNESS FULLERTON

2420 EAST CHAPMAN AVE.
FULLERTON, CA 92831


DRAW BY
ALGUTVER

PROJ. MGR.
MARCO SUAREZ

SCALE:

DATE: 01-21-2023

SHEET
W-5-6.3

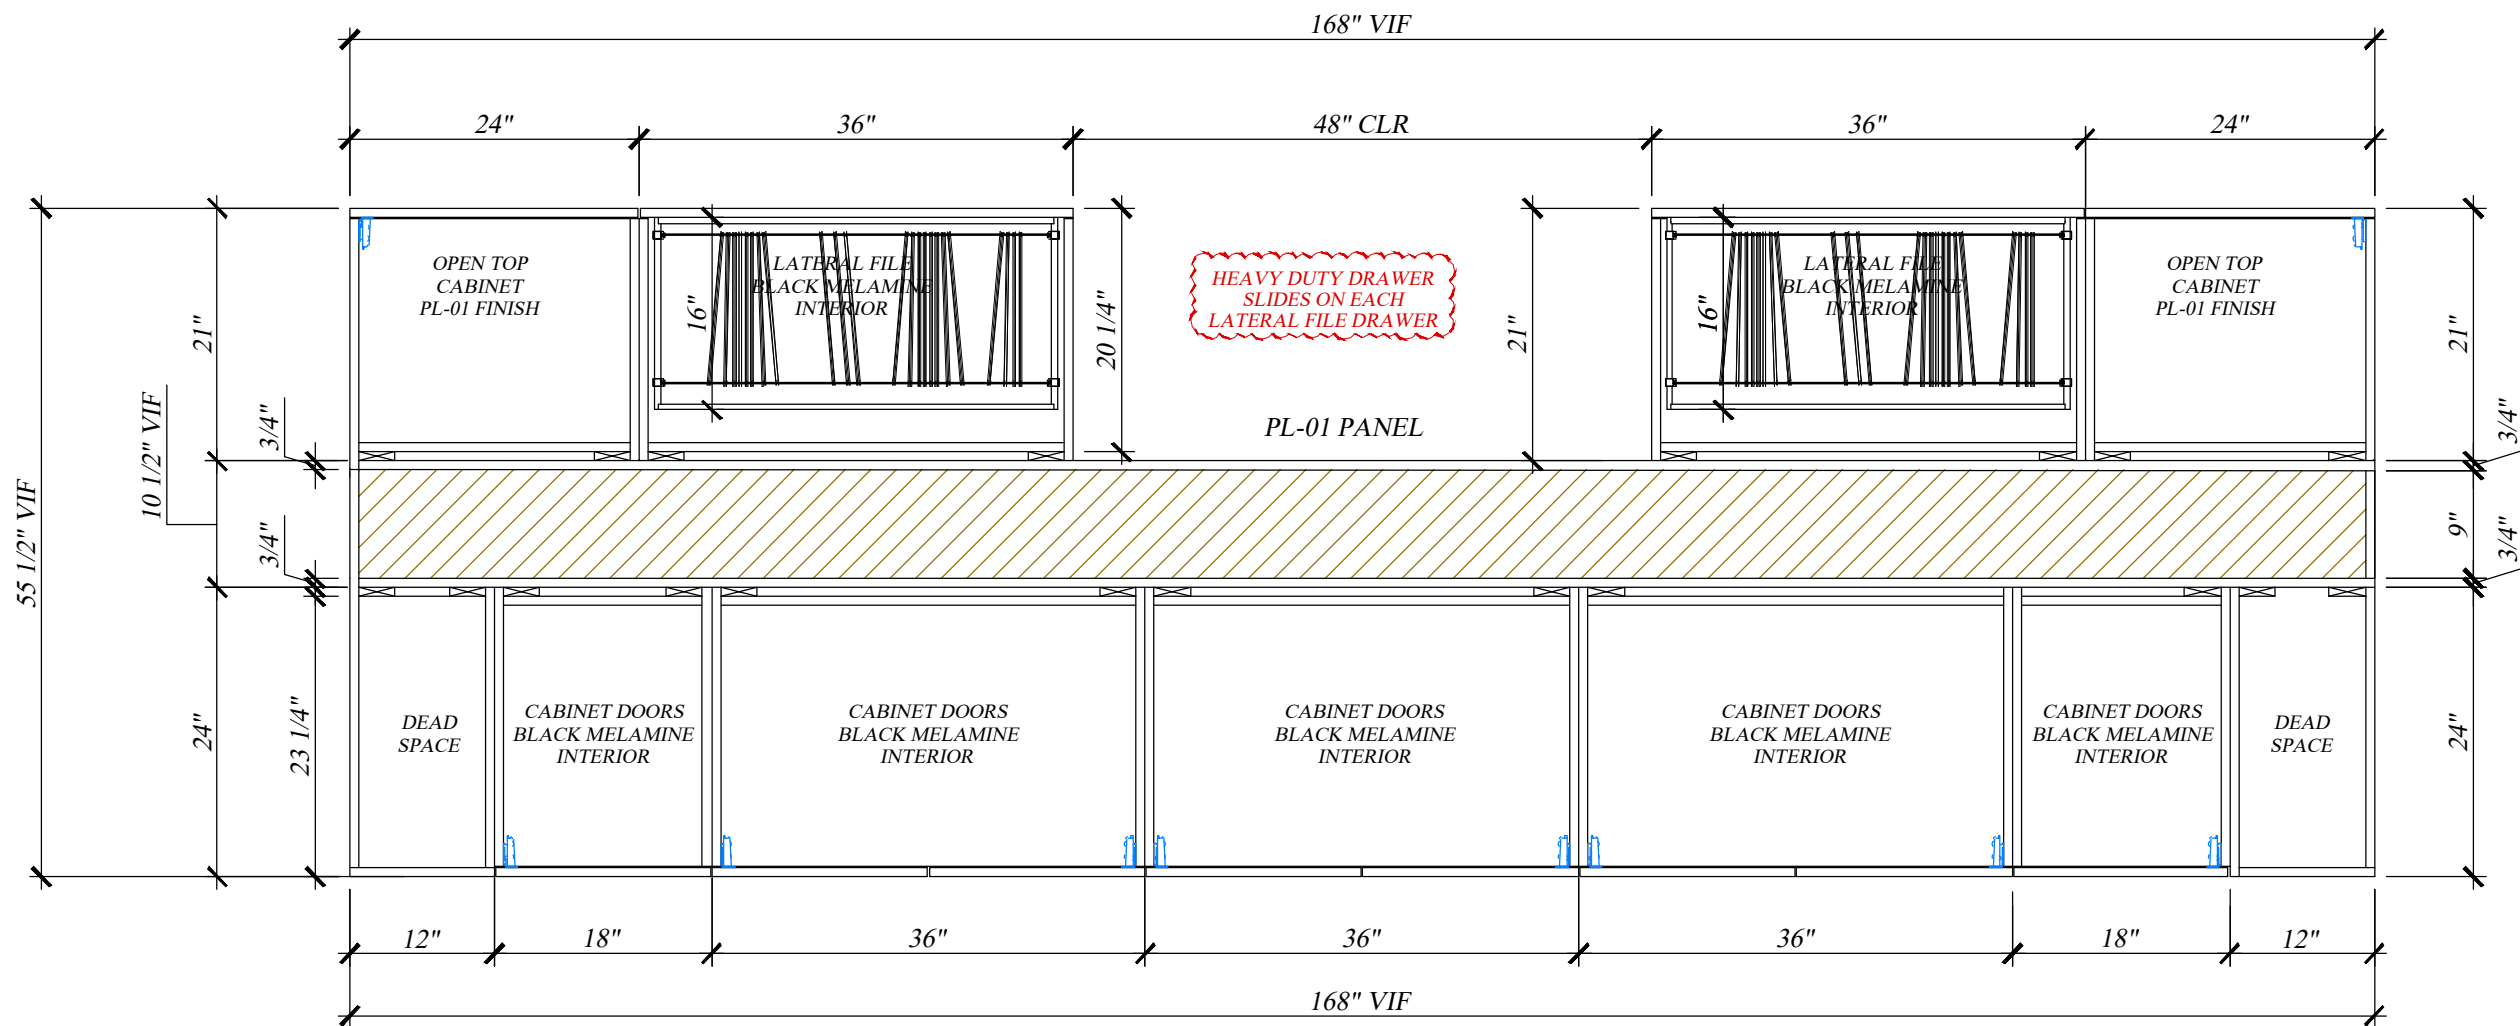

D PLAN SECTION
SCALE: 3/4"=1'-00"

ITEM 5 & W-6 PERSONAL TRAINING 102

LATEST REVISION No. 8 DATE: 06-02-2023

THESE DRAWINGS REPRESENT DESIGN INTENT ONLY AND DO NOT INCLUDE VERIFICATION OF ANY STRUCTURAL, MECHANICAL, ELECTRICAL, OR PLUMBING. THE DESIGN CONCEPT REPRESENTATION INTENDS TO DEFINE THE SIZE, SHAPE, AND ARRANGEMENT OF SUAREZ CONTRACTING INC., PROJECT COMPONENTS FROM AVAILABLE INFORMATION AND SHALL BE VERIFIED AND APPROVED BY ALL RESPONSIBLE PARTIES INVOLVED IN ORDER TO CONSTRUCT IN COMPLIANCE WITH APPLICABLE CODES, REGULATIONS, ENGINEERING, CALCULATIONS, AND ENVIRONMENTAL CONDITIONS. THIS DRAWING IS PROPERTY OF SUAREZ CONTRACTING INC., AND MUST BE RETURNED UPON REQUEST. ANY USE OF INFORMATION CONTAINED HEREIN FOR USE IN FABRICATION BY ANYONE OTHER THAN SUAREZ CONTRACTING, INC MUST BE AUTHORIZED IN WRITING.

FOR FABRICATION: PROJECT MANAGER: MARCO SUAREZ. DATE: _____




12165 MADERA WAY, RIVERSIDE, CA 92503
Tel: 951-258-3075, FAX: 951-272-1764

No.	REVISION / ISSUE	DATE	BY
8.	REVISION/ISSUE	06-02-23	AG
2.	REVISION/ISSUE	03-28-23	AG
3.	REVISION/ISSUE	03-29-23	AG
4.	REVISION/ISSUE	04-28-23	AG
5.	REVISION/ISSUE	04-28-23	AG
6.	REVISION/ISSUE	05-19-23	AG
7.	REVISION/ISSUE	05-23-23	AG

APPROVED BY	DATE:
-------------	-------


EoS FITNESS FULLERTON
2420 EAST CHAPMAN AVE.
FULLERTON, CA 92831

DRAW BY ALGUTVER
PROJ. MGR. MARCO SUAREZ
SCALE:
DATE: 01-21-2023
SHEET W-5-6.4

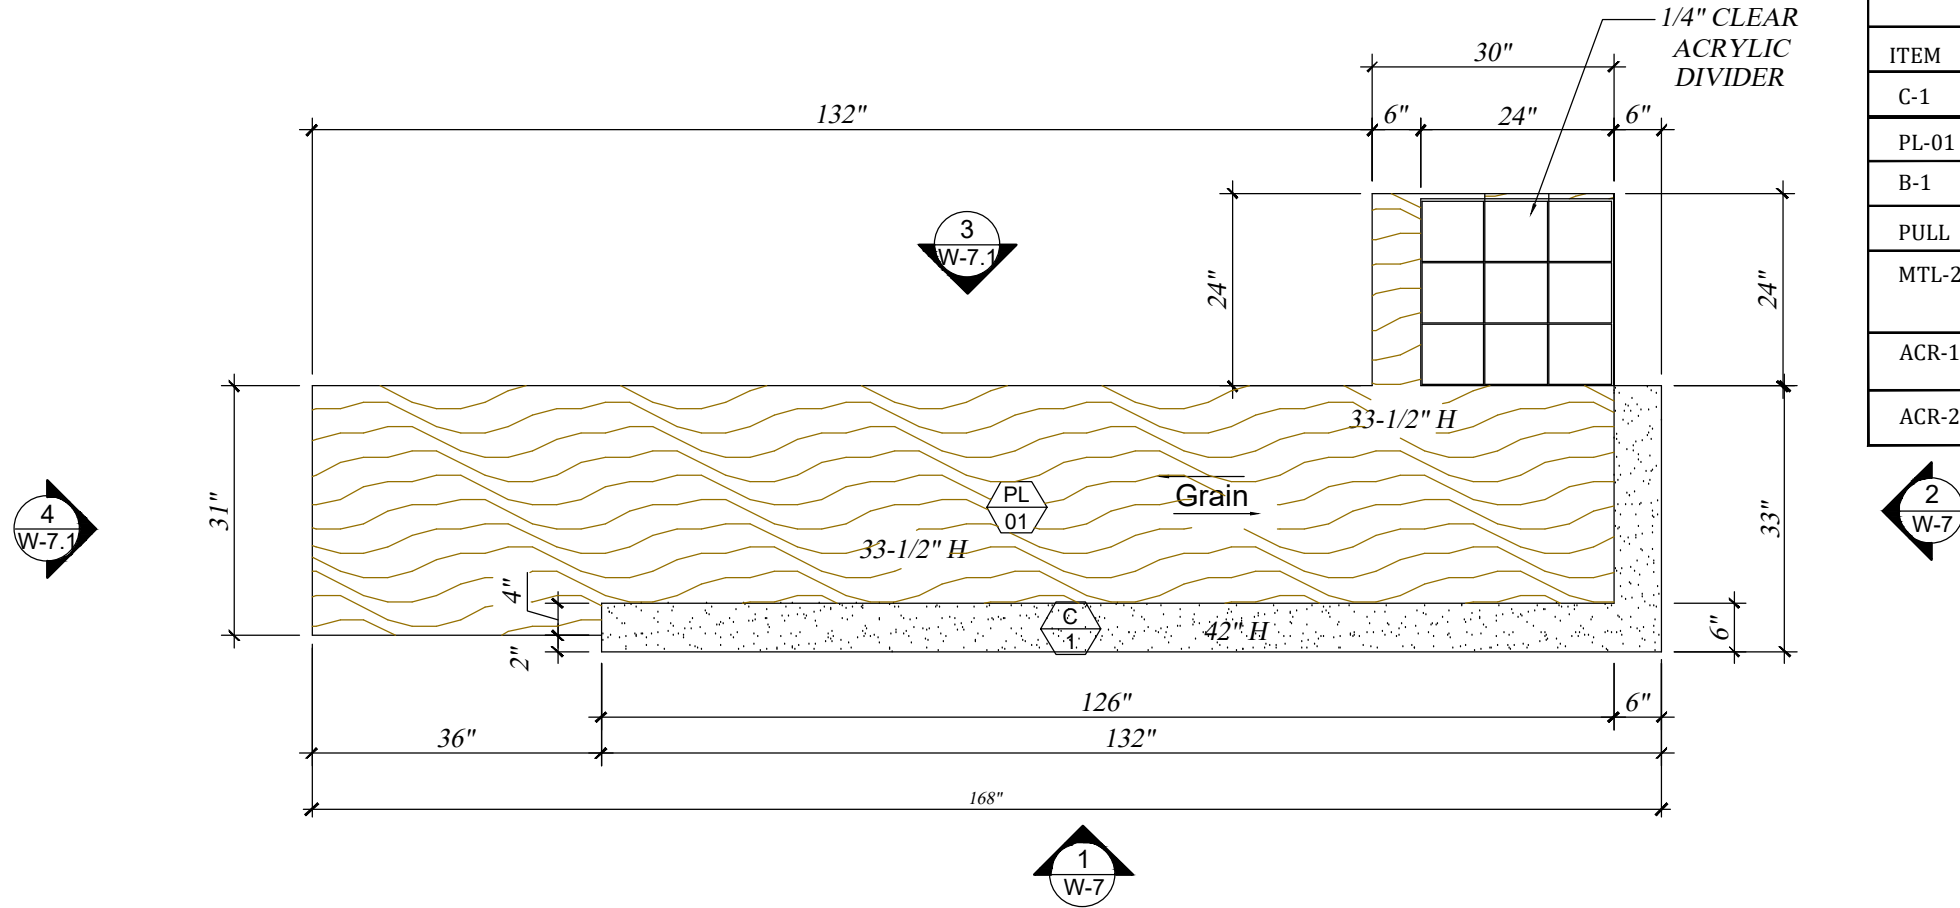


FINISH SCHEDULE	
ITEM	
C-1	CORIAN GLACIER WHITE
PL-01	FORMICA # 8552-NG " BLACK BIRCHPLY"
B-1	ROPPE BLACK # 100
PULL	4" WIRE PULLS - SATIN ALUMINUM
MTL-2	MCNICHOLS PERFORATED METAL ROUND HOLE S.S..0625 16 GA 3/4" HOLES 1" STAGGERED CENTERS
ACR-1	ACRYLITE SATINICE-VELVET TEXTURE LAGUNA5H74 DC - 6MM
ACR-2	1/4" CLEAR ACRYLIC DIVIDER

~ FLOOR PLAN
SCALE: 1/2"=1'-00"

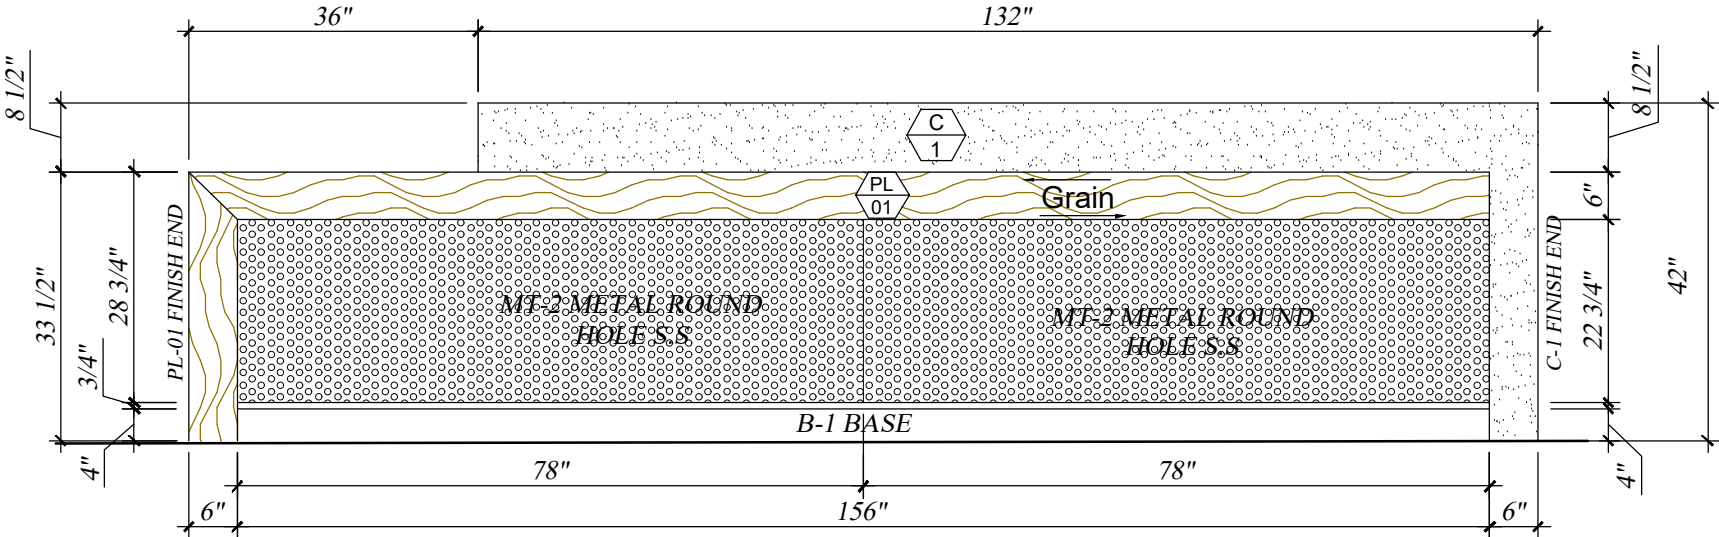

1 ELEVATION
SCALE: 1/2"=1'-00"

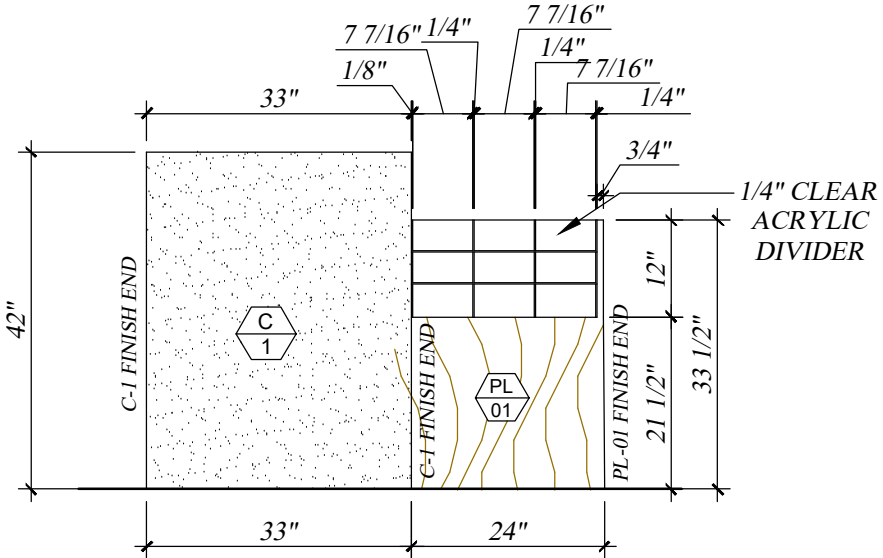

2 ELEVATION
SCALE: 1/2"=1'-00"

ITEM 7/7A/7B LOBBY 101

FOR FABRICATION: PROJECT MANAGER: MARCO SUAREZ. DATE: _____

LATEST REVISION No. 8 DATE: 06-02-2023

THESE DRAWINGS REPRESENT DESIGN INTENT ONLY AND DO NOT INCLUDE VERIFICATION OF ANY STRUCTURAL, MECHANICAL, ELECTRICAL, OR PLUMBING. THE DESIGN CONCEPT REPRESENTATION INTENDS TO DEFINE THE SIZE, SHAPE, AND ARRANGEMENT OF SUAREZ CONTRACTING INC., PROJECT COMPONENTS FROM AVAILABLE INFORMATION AND SHALL BE VERIFIED AND APPROVED BY ALL RESPONSIBLE PARTIES INVOLVED IN ORDER TO CONSTRUCT IN COMPLIANCE WITH APPLICABLE CODES, REGULATIONS, ENGINEERING, CALCULATIONS, AND ENVIRONMENTAL CONDITIONS. THIS DRAWING IS PROPERTY OF SUAREZ CONTRACTING INC., AND MUST BE RETURNED UPON REQUEST. ANY USE OF INFORMATION CONTAINED HEREIN FOR USE IN FABRICATION BY ANYONE OTHER THAN SUAREZ CONTRACTING, INC MUST BE AUTHORIZED IN WRITING.



SUAREZ CONTRACTING INC.
ARCHITECTURAL MILLWORK & INTERIORS DESIGN

12165 MADERA WAY, RIVERSIDE, CA 92503
Tel: 951-258-3075, FAX: 951-272-1764

No.	REVISION / ISSUE	DATE	BY
8.	REVISION/ISSUE	06-02-23	AG
2.	REVISION/ISSUE	03-28-23	AG
3.	REVISION/ISSUE	03-29-23	AG
4.	REVISION/ISSUE	04-28-23	AG
5.	REVISION/ISSUE	04-28-23	AG
6.	REVISION/ISSUE	05-19-23	AG
7.	REVISION/ISSUE	05-23-23	AG

APPROVED BY

DATE:

CAL SELECT BUILDERS INC.

EoS FITNESS FULLERTON

2420 EAST CHAPMAN AVE.
FULLERTON, CA 92831

DRAW BY
ALGUTVER


PROJ. MGR.
MARCO SUAREZ

SCALE:

DATE: 01-21-2023


SHEET
W-7-7B

ARCHITECT:
PLEASE VERIFY
GRAIN DIRECTION

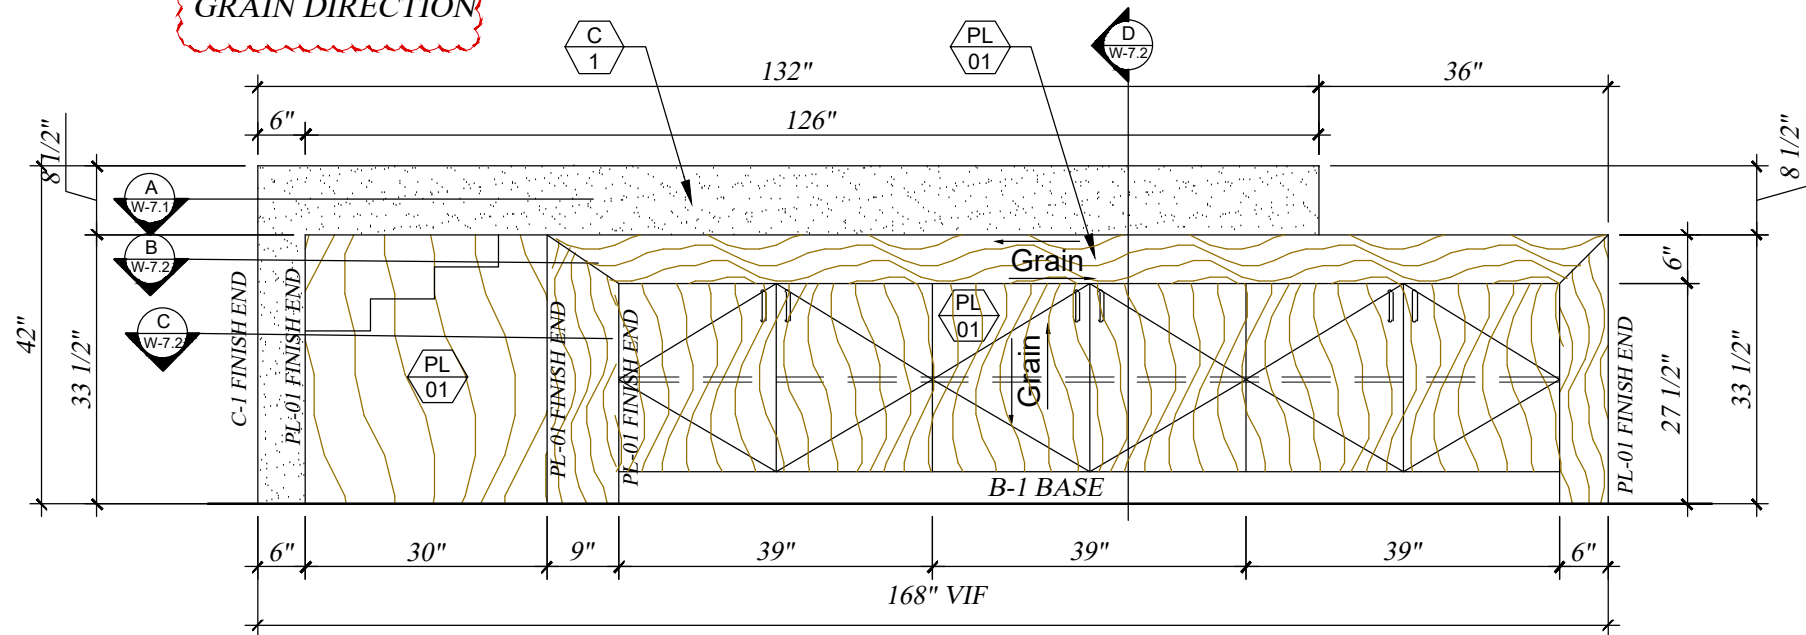


FINISH SCHEDULE

ITEM	
C-1	CORIAN GLACIER WHITE
PL-01	FORMICA # 8552-NG " BLACK BIRCHPLY"
B-1	ROPPE BLACK # 100
PULL	4" WIRE PULLS - SATIN ALUMINUM
MTL-2	MCNICHOLS PERFORATED METAL ROUND HOLE S.S..0625 16 GA 3/4" HOLES 1" STAGGERED CENTERS
ACR-1	ACRYLITE SATINICE-VELVET TEXTURE LAGUNA5H74 DC - 6MM

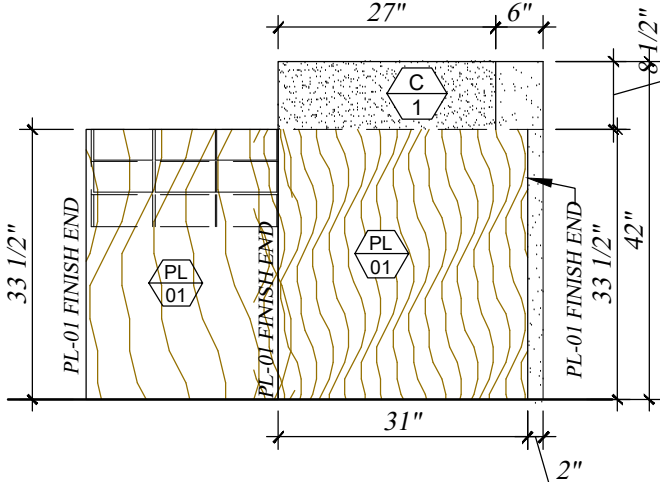

3 ELEVATION
SCALE: 1/2"=1'-00"

4 ELEVATION
SCALE: 1/2"=1'-00"

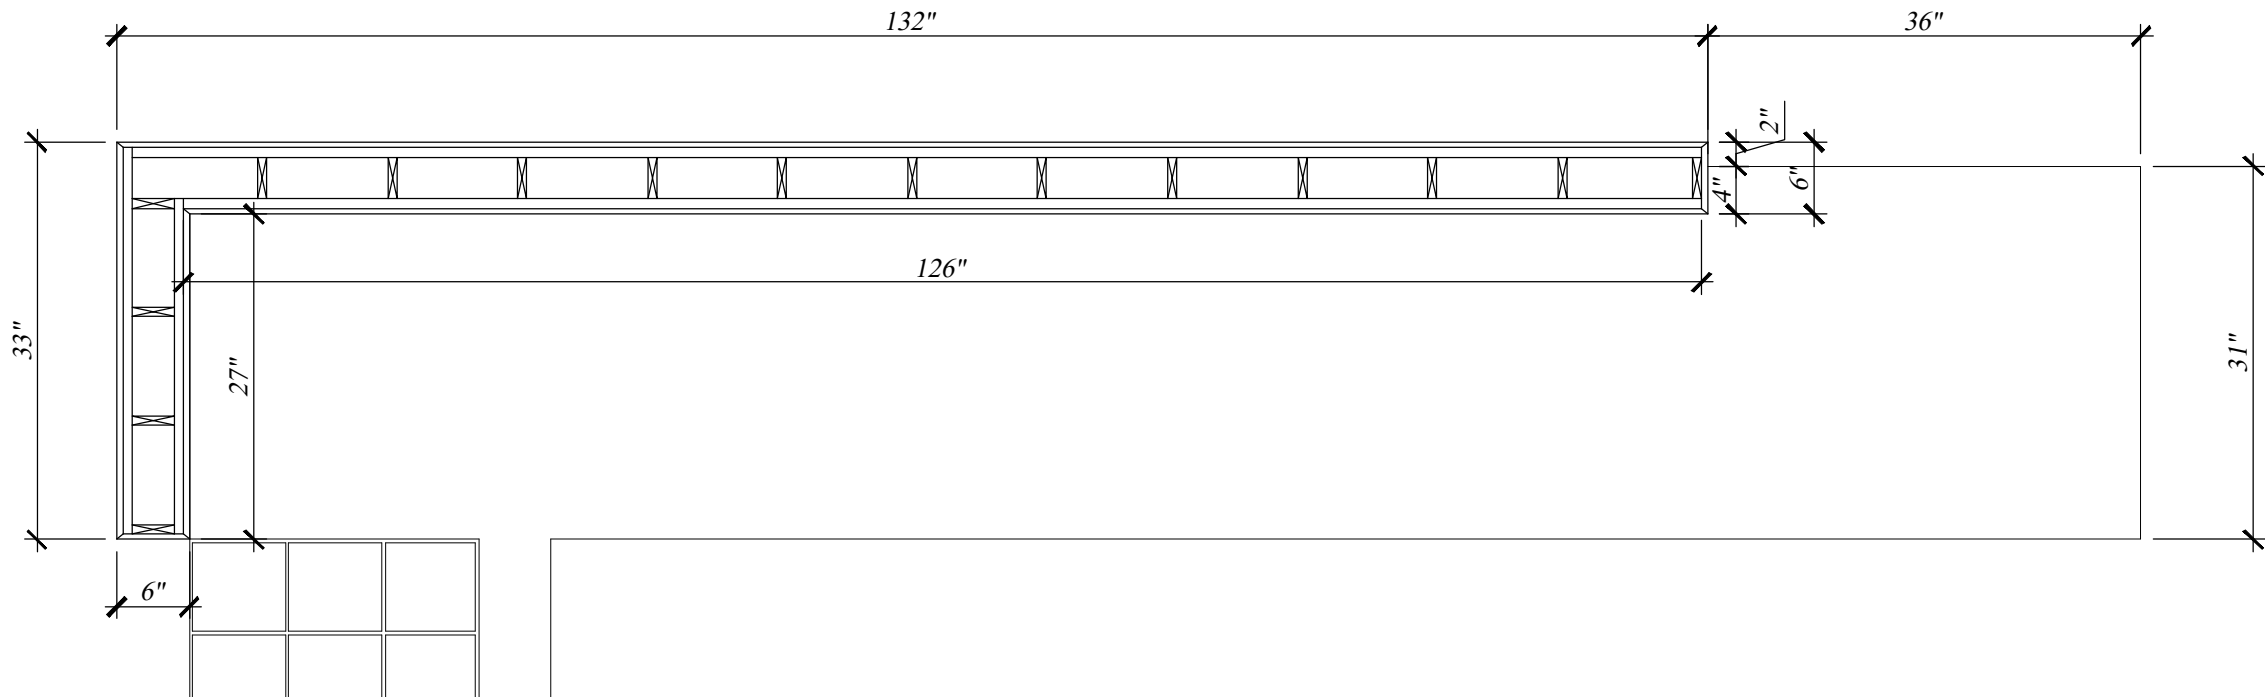

A SECTION
SCALE: 3/4"=1'-00"

ITEM 7/7A/7B LOBBY 101

FOR FABRICATION: PROJECT MANAGER: MARCO SUAREZ. DATE: _____

LATEST REVISION No. 8 DATE: 06-02-2023

THESE DRAWINGS REPRESENT DESIGN INTENT ONLY AND DO NOT INCLUDE VERIFICATION OF ANY STRUCTURAL, MECHANICAL, ELECTRICAL, OR PLUMBING. THE DESIGN CONCEPT REPRESENTATION INTENDS TO DEFINE THE SIZE, SHAPE, AND ARRANGEMENT OF SUAREZ CONTRACTING INC., PROJECT COMPONENTS FROM AVAILABLE INFORMATION AND SHALL BE VERIFIED AND APPROVED BY ALL RESPONSIBLE PARTIES INVOLVED IN ORDER TO CONSTRUCT IN COMPLIANCE WITH APPLICABLE CODES, REGULATIONS, ENGINEERING, CALCULATIONS, AND ENVIRONMENTAL CONDITIONS. THIS DRAWING IS PROPERTY OF SUAREZ CONTRACTING INC., AND MUST BE RETURNED UPON REQUEST. ANY USE OF INFORMATION CONTAINED HEREIN FOR USE IN FABRICATION BY ANYONE OTHER THAN SUAREZ CONTRACTING, INC MUST BE AUTHORIZED IN WRITING.



SUAREZ CONTRACTING INC.
ARCHITECTURAL MILLWORK & INTERIORS DESIGN
12165 MADERA WAY, RIVERSIDE, CA 92503
Tel: 951-258-3075, FAX: 951-272-1764

No.	REVISION / ISSUE	DATE	BY
8.	REVISION/ISSUE	06-02-23	AG
2.	REVISION/ISSUE	03-28-23	AG
3.	REVISION/ISSUE	03-29-23	AG
4.	REVISION/ISSUE	04-28-23	AG
5.	REVISION/ISSUE	04-28-23	AG
6.	REVISION/ISSUE	05-19-23	AG
7.	REVISION/ISSUE	05-23-23	AG


APPROVED BY	DATE:
-------------	-------

EoS FITNESS FULLERTON


CAL SELECT BUILDERS INC.

2420 EAST CHAPMAN AVE.
FULLERTON, CA 92831

DRAW BY ALGUTVER
PROJ. MGR. MARCO SUAREZ
SCALE:
DATE: 01-21-2023
SHEET W-7-7B.1

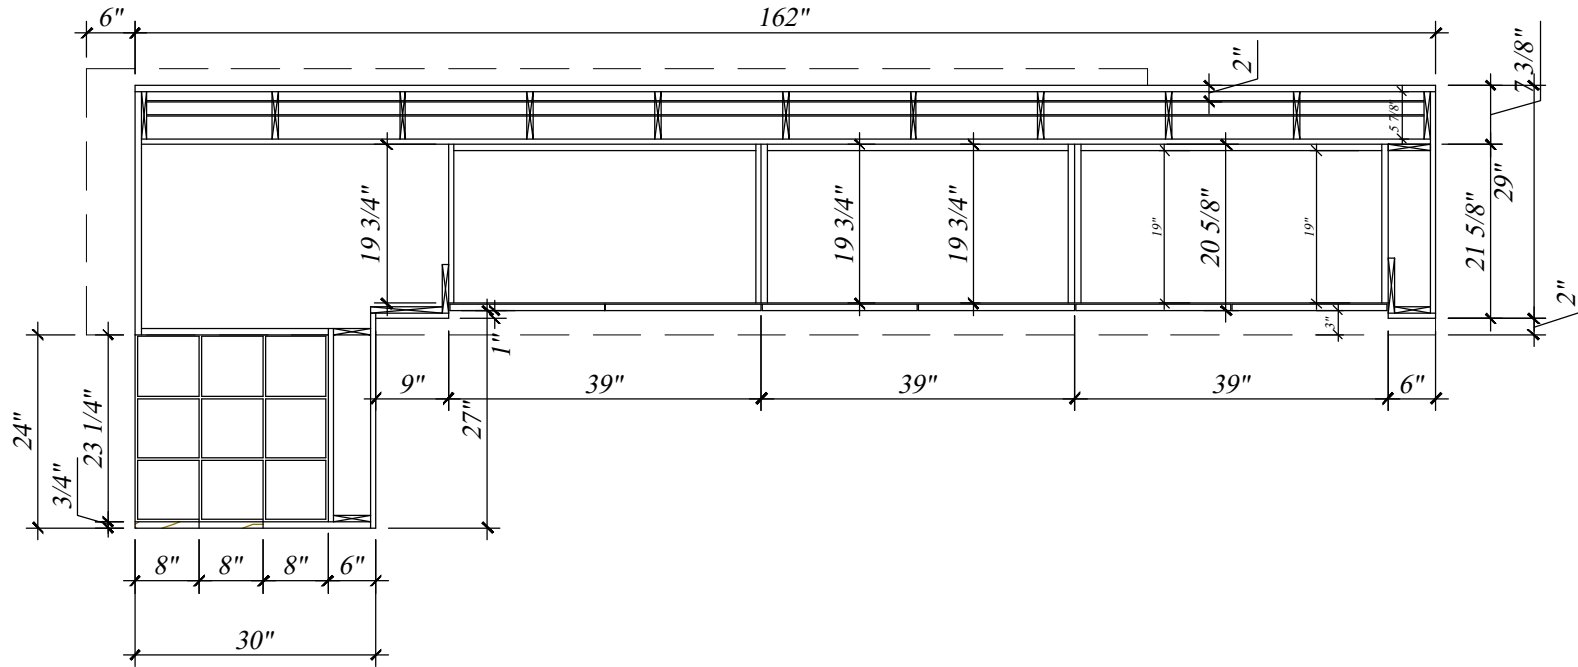

B SECTION
SCALE: 1/2"=1'-00"

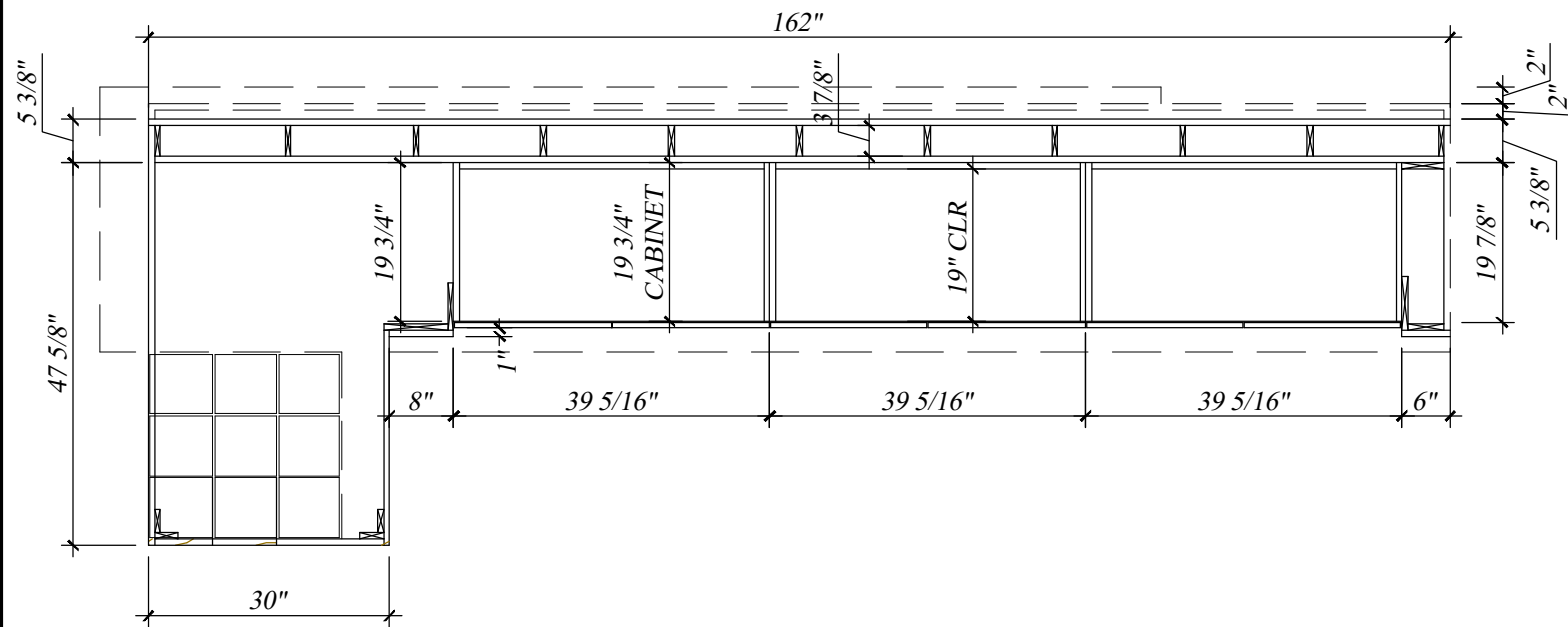


C SECTION
SCALE: 1/2"=1'-00"

ITEM 7/7A/7B LOBBY 101

LATEST REVISION No. 8 DATE: 06-02-2023


THESE DRAWINGS REPRESENT DESIGN INTENT ONLY AND DO NOT INCLUDE VERIFICATION OF ANY STRUCTURAL, MECHANICAL, ELECTRICAL, OR PLUMBING. THE DESIGN CONCEPT REPRESENTATION INTENDS TO DEFINE THE SIZE, SHAPE, AND ARRANGEMENT OF SUAREZ CONTRACTING INC., PROJECT COMPONENTS FROM AVAILABLE INFORMATION AND SHALL BE VERIFIED AND APPROVED BY ALL RESPONSIBLE PARTIES INVOLVED IN ORDER TO CONSTRUCT IN COMPLIANCE WITH APPLICABLE CODES, REGULATIONS, ENGINEERING, CALCULATIONS, AND ENVIRONMENTAL CONDITIONS. THIS DRAWING IS PROPERTY OF SUAREZ CONTRACTING INC., AND MUST BE RETURNED UPON REQUEST. ANY USE OF INFORMATION CONTAINED HEREIN FOR USE IN FABRICATION BY ANYONE OTHER THAN SUAREZ CONTRACTING, INC MUST BE AUTHORIZED IN WRITING.

FINISH SCHEDULE	
ITEM	
C-1	CORIAN GLACIER WHITE
PL-01	FORMICA # 8552-NG " BLACK BIRCHPLY"
B-1	ROPPE BLACK # 100
PULL	4" WIRE PULLS - SATIN ALUMINUM
MTL-2	MCNICHOLS PERFORATED METAL ROUND HOLE S.S..0625 16 GA 3/4" HOLES 1" STAGGERED CENTERS
ACR-1	ACRYLITE SATINICE-VELVET TEXTURE LAGUNA5H74 DC - 6MM
ACR-2	1/4" CLEAR ACRYLIC DIVIDER

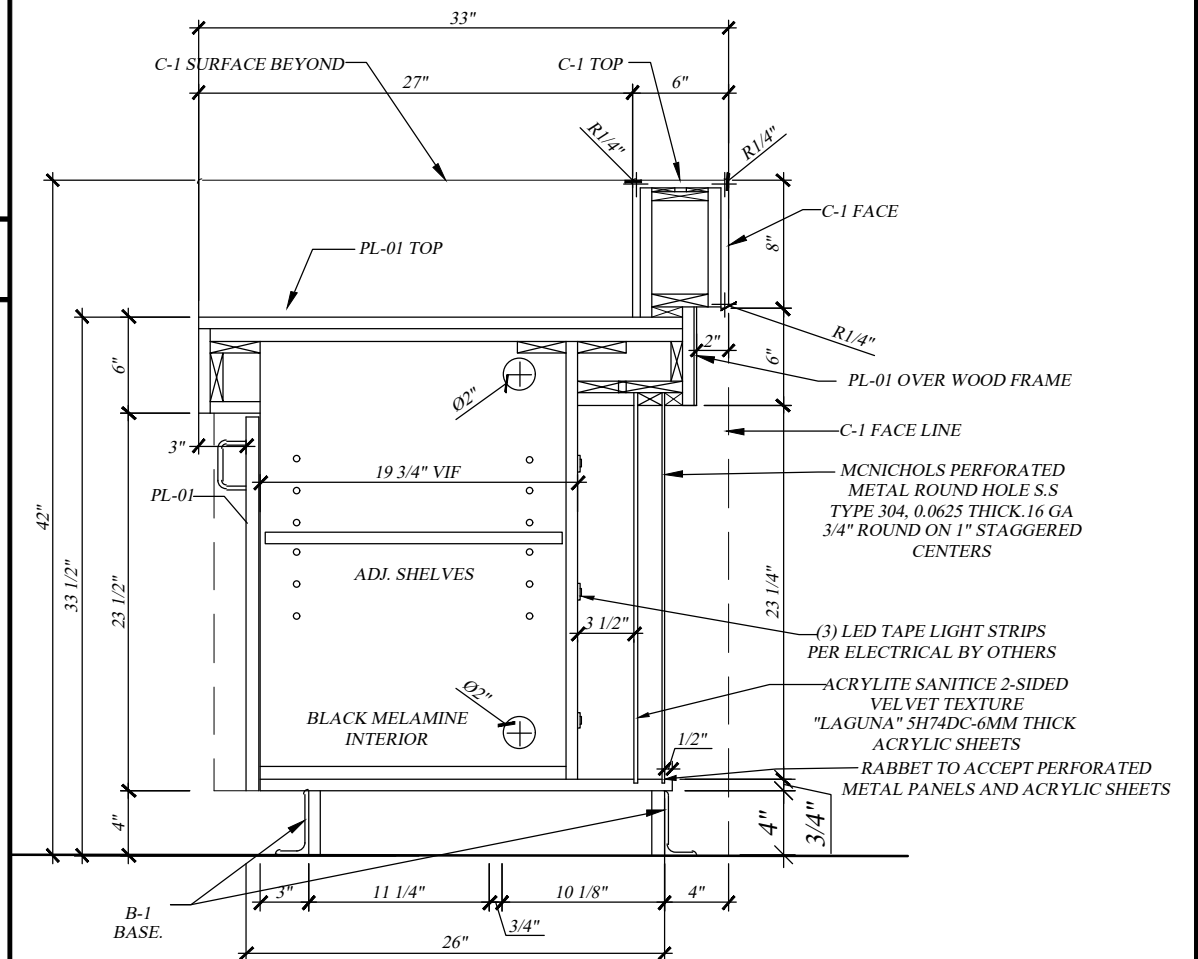

D SECTION
SCALE: 1"=1'-00"

FOR FABRICATION: PROJECT MANAGER: MARCO SUAREZ. DATE: _____

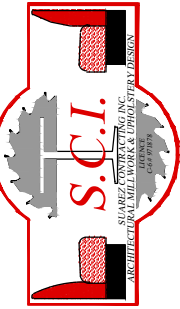

12165 MADERA WAY, RIVERSIDE, CA 92503
Tel: 951-258-3075, FAX: 951-272-1764

No.	REVISION / ISSUE	DATE	BY
8.	REVISION/ISSUE	06-02-23	AG
2.	REVISION/ISSUE	03-28-23	AG
3.	REVISION/ISSUE	03-29-23	AG
4.	REVISION/ISSUE	04-28-23	AG
5.	REVISION/ISSUE	04-28-23	AG
6.	REVISION/ISSUE	05-19-23	AG
7.	REVISION/ISSUE	05-23-23	AG

APPROVED BY	DATE:
-------------	-------

Eos FITNESS FULLERTON
2420 EAST CHAPMAN AVE.
FULLERTON, CA 92831

DRAW BY ALGUTVER
PROJ. MGR. MARCO SUAREZ
SCALE:
DATE: 01-21-2023

SHEET
W-7-7B.2



LATEST REVISION No. 8 DATE: 06-02-2023

THESE DRAWINGS REPRESENT DESIGN INTENT ONLY AND DO NOT INCLUDE VERIFICATION OF ANY STRUCTURAL, MECHANICAL, ELECTRICAL, OR PLUMBING. THE DESIGN CONCEPT REPRESENTATION INTENDS TO DEFINE THE SIZE, SHAPE, AND ARRANGEMENT OF SUAREZ CONTRACTING INC., PROJECT COMPONENTS FROM AVAILABLE INFORMATION AND SHALL BE VERIFIED AND APPROVED BY ALL RESPONSIBLE PARTIES INVOLVED IN ORDER TO CONSTRUCT IN COMPLIANCE WITH APPLICABLE CODES, REGULATIONS, ENGINEERING, CALCULATIONS, AND ENVIRONMENTAL CONDITIONS. THIS DRAWING IS PROPERTY OF SUAREZ CONTRACTING INC., AND MUST BE RETURNED UPON REQUEST. ANY USE OF INFORMATION CONTAINED HEREIN FOR USE IN FABRICATION BY ANYONE OTHER THAN SUAREZ CONTRACTING, INC MUST BE AUTHORIZED IN WRITING.

A SECTION

APROVED BY	DATE:
------------	-------

CAI SELECT BUILDERS INC.

EoS FITNESS FULLERTON

2420 EAST CHAPMAN AVE.
FULLERTON, CA 92831

DRAW BY
ALGUTVER


PROJ. MGR.
MARCO SUAREZ

SCALE:


DATE: 01-21-2023

SHEET

W-8

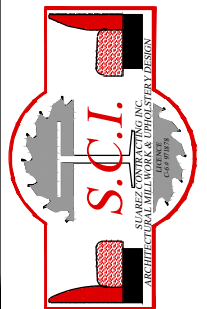


Tel: 951-258-3075, FAX: 951-272-1764

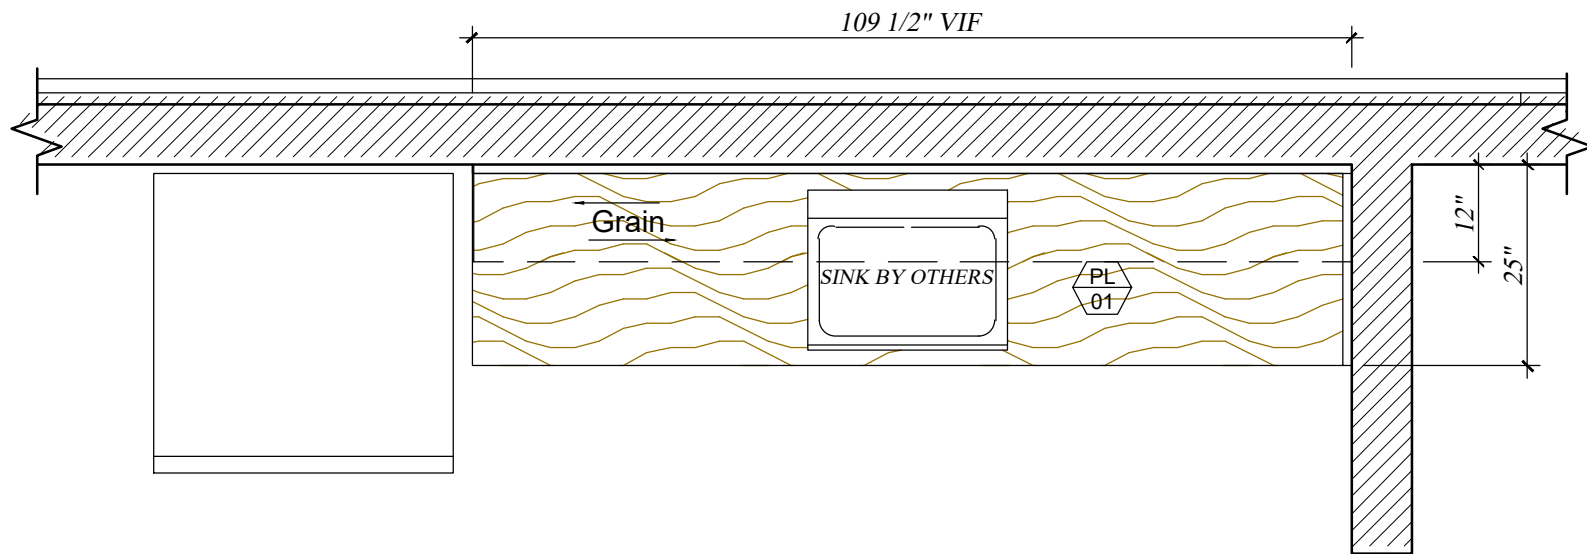

FINISH SCHEDULE	
ITEM	
PL-01	FORMICA # 8552-NG " BLACK BIRCHPLY"
B-1	ROPPE BLACK # 100
PULL	4" WIRE PULLS - SATIN ALUMINUM

~ FLOOR PLAN
SCALE: 1/2"=1'-00"

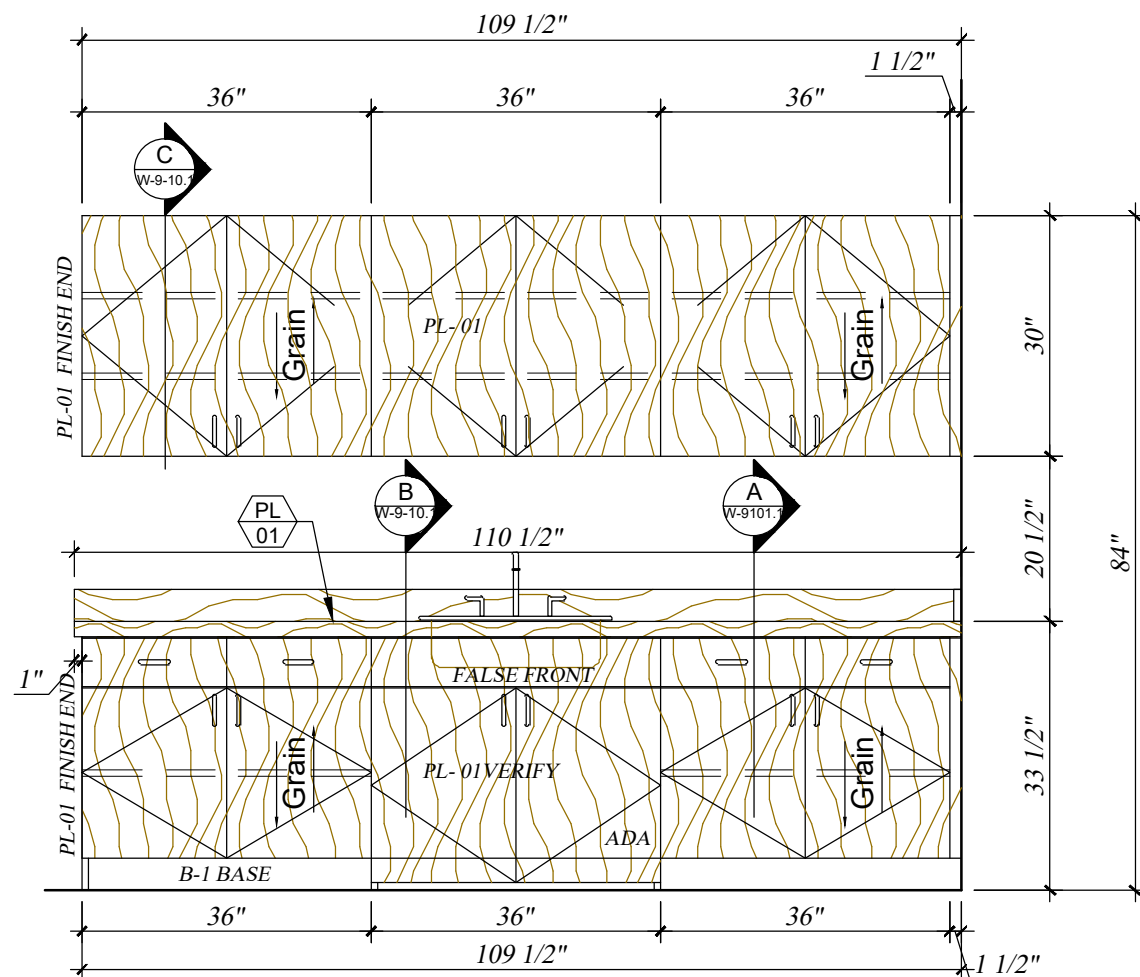

THE NUMBER OF DRAWERS WAS CHANGED FROM 2 TO 4 BECAUSE THE LARGER DRAWER HINDERS THE PROPER OPENING AND CLOSING OF DRAWER

ARCHITECT:
VERIFY AMOUNT OF
(4) DRAWERS IS
ACCEPTABLE

1 ELEVATION
SCALE: 1/2"=1'-00"

ITEM W-9/10/10A BREAK ROOM AREA 125

FOR FABRICATION: PROJECT MANAGER: MARCO SUAREZ. DATE: _____

LATEST REVISION No. 8 DATE: 06-02-2023

THESE DRAWINGS REPRESENT DESIGN INTENT ONLY AND DO NOT INCLUDE VERIFICATION OF ANY STRUCTURAL, MECHANICAL, ELECTRICAL, OR PLUMBING. THE DESIGN CONCEPT REPRESENTATION INTENDS TO DEFINE THE SIZE, SHAPE, AND ARRANGEMENT OF SUAREZ CONTRACTING INC., PROJECT COMPONENTS FROM AVAILABLE INFORMATION AND SHALL BE VERIFIED AND APPROVED BY ALL RESPONSIBLE PARTIES INVOLVED IN ORDER TO CONSTRUCT IN COMPLIANCE WITH APPLICABLE CODES, REGULATIONS, ENGINEERING, CALCULATIONS, AND ENVIRONMENTAL CONDITIONS. THIS DRAWING IS PROPERTY OF SUAREZ CONTRACTING INC., AND MUST BE RETURNED UPON REQUEST. ANY USE OF INFORMATION CONTAINED HEREIN FOR USE IN FABRICATION BY ANYONE OTHER THAN SUAREZ CONTRACTING, INC MUST BE AUTHORIZED IN WRITING.




No.	REVISION / ISSUE	DATE	BY
8.	REVISION/ISSUE	06-02-23	AG
2.	REVISION/ISSUE	03-28-23	AG
3.	REVISION/ISSUE	03-29-23	AG
4.	REVISION/ISSUE	04-28-23	AG
5.	REVISION/ISSUE	04-28-23	AG
6.	REVISION/ISSUE	05-19-23	AG
7.	REVISION/ISSUE	05-23-23	AG


APPROVED BY	DATE:
-------------	-------

EoS FITNESS FULLERTON
2420 EAST CHAPMAN AVE.
FULLERTON, CA 92831


DRAW BY ALGUTVER
PROJ. MGR. MARCO SUAREZ
SCALE:
DATE: 01-21-2023
SHEET W-9-10A

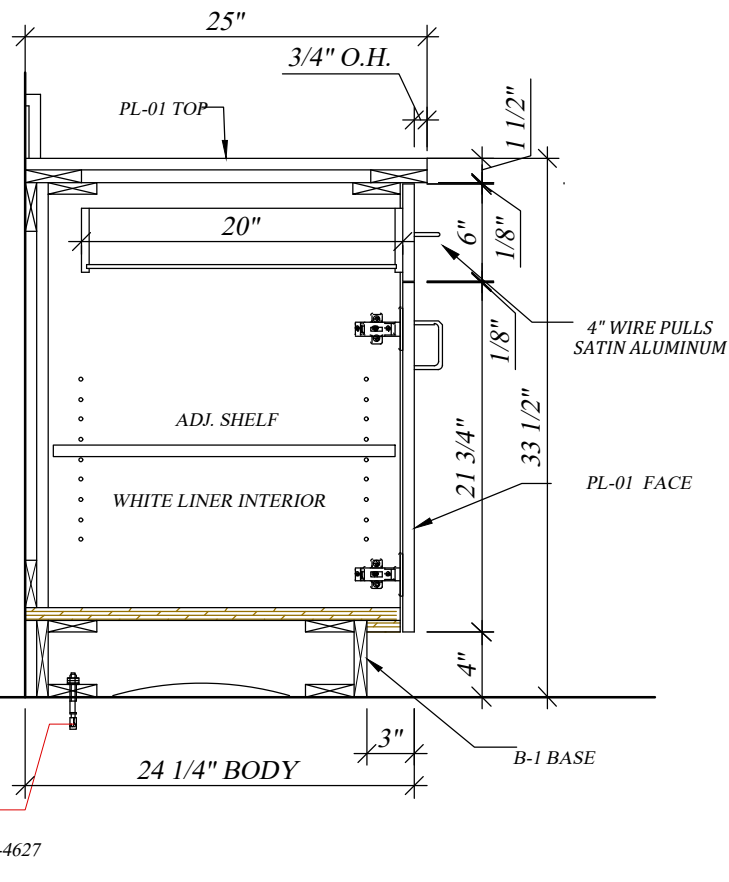

A SECTION
SCALE: 1"=1'-00"

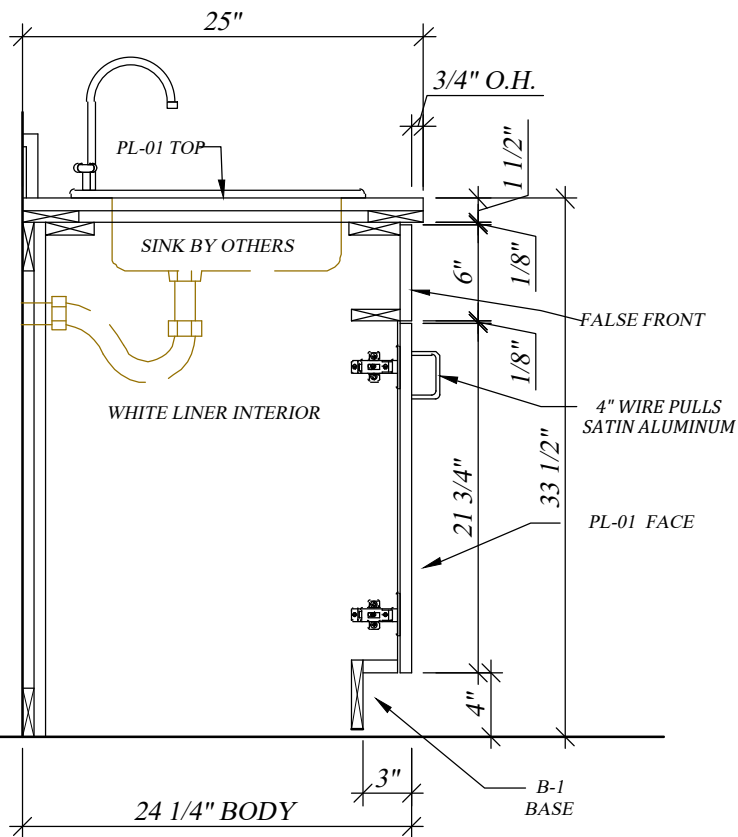

B SECTION
SCALE: 1"=1'-00"

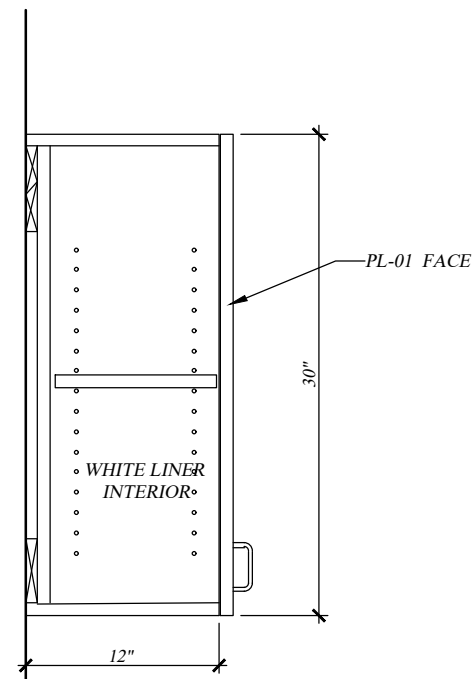

C SECTION
SCALE: 1"=1'-00"

ITEM W-9/10/10A BREAK ROOM AREA 125

FOR FABRICATION: PROJECT MANAGER: MARCO SUAREZ. _____ DATE: _____

LATEST REVISION No. 8 DATE: 06-02-2023

THESE DRAWINGS REPRESENT DESIGN INTENT ONLY AND DO NOT INCLUDE VERIFICATION OF ANY STRUCTURAL, MECHANICAL, ELECTRICAL, OR PLUMBING. THE DESIGN CONCEPT REPRESENTATION INTENDS TO DEFINE THE SIZE, SHAPE, AND ARRANGEMENT OF SUAREZ CONTRACTING INC., PROJECT COMPONENTS FROM AVAILABLE INFORMATION AND SHALL BE VERIFIED AND APPROVED BY ALL RESPONSIBLE PARTIES INVOLVED IN ORDER TO CONSTRUCT IN COMPLIANCE WITH APPLICABLE CODES, REGULATIONS, ENGINEERING, CALCULATIONS, AND ENVIRONMENTAL CONDITIONS. THIS DRAWING IS PROPERTY OF SUAREZ CONTRACTING INC., AND MUST BE RETURNED UPON REQUEST. ANY USE OF INFORMATION CONTAINED HEREIN FOR USE IN FABRICATION BY ANYONE OTHER THAN SUAREZ CONTRACTING, INC MUST BE AUTHORIZED IN WRITING.



12165 MADERA WAY, RIVERSIDE, CA 92503
Tel: 951-258-3075, FAX: 951-272-1764

No.	REVISION / ISSUE	DATE	BY
8.	REVISION/ISSUE	06-02-23	AG
2.	REVISION/ISSUE	03-28-23	AG
3.	REVISION/ISSUE	03-29-23	AG
4.	REVISION/ISSUE	04-28-23	AG
5.	REVISION/ISSUE	04-28-23	AG
6.	REVISION/ISSUE	05-19-23	AG
7.	REVISION/ISSUE	05-23-23	AG


APPROVED BY	DATE:
-------------	-------

CAL SELECT BUILDERS INC.


EoS FITNESS FULLERTON

2420 EAST CHAPMAN AVE.
FULLERTON, CA 92831

DRAW BY ALGUTVER
PROJ. MGR. MARCO SUAREZ
SCALE:
DATE: 01-21-2023
SHEET W-9.1-10A.1

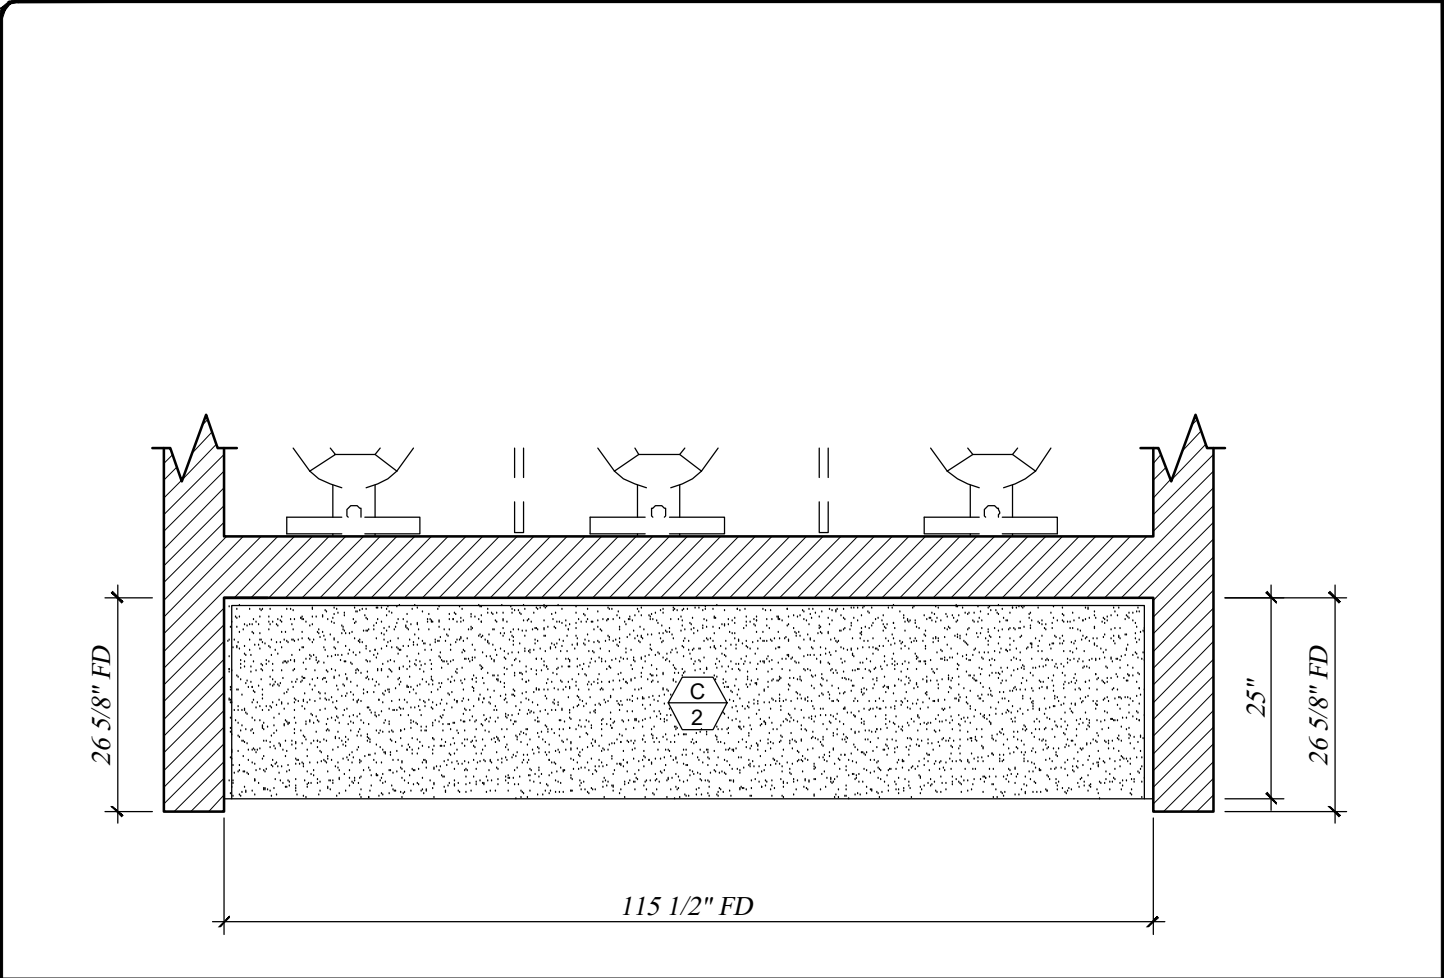


~ FLOOR PLAN - LOCKER ROOM WOMEN'S 118
SCALE: 1/2"=1'-00"

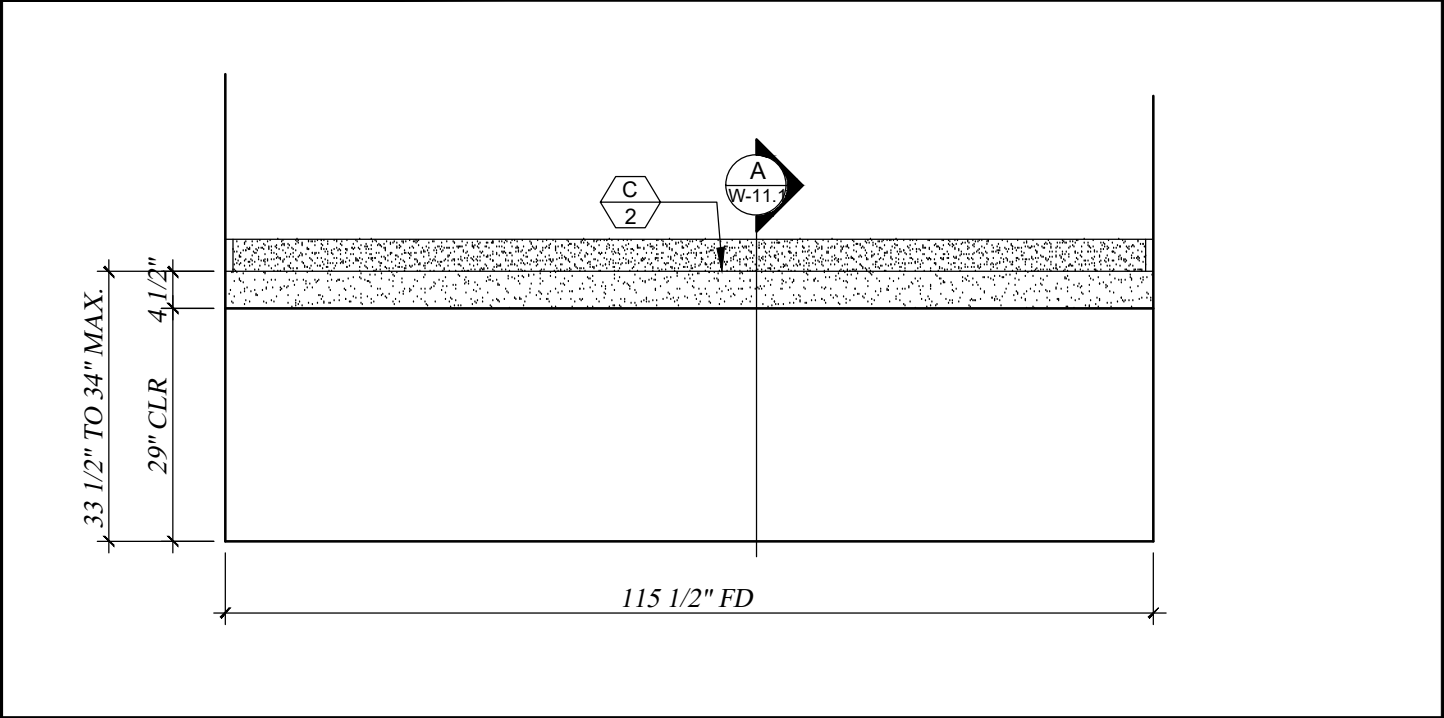


1 ELEVATION - LOCKER ROOM WOMEN'S 118
SCALE: 1/2"=1'-00"

ITEM W-11 LOCKERS ROOM 118 WOMEN'S & LOCKERS ROOM 119 MEN'S

LATEST REVISION No. 8 DATE: 06-02-2023

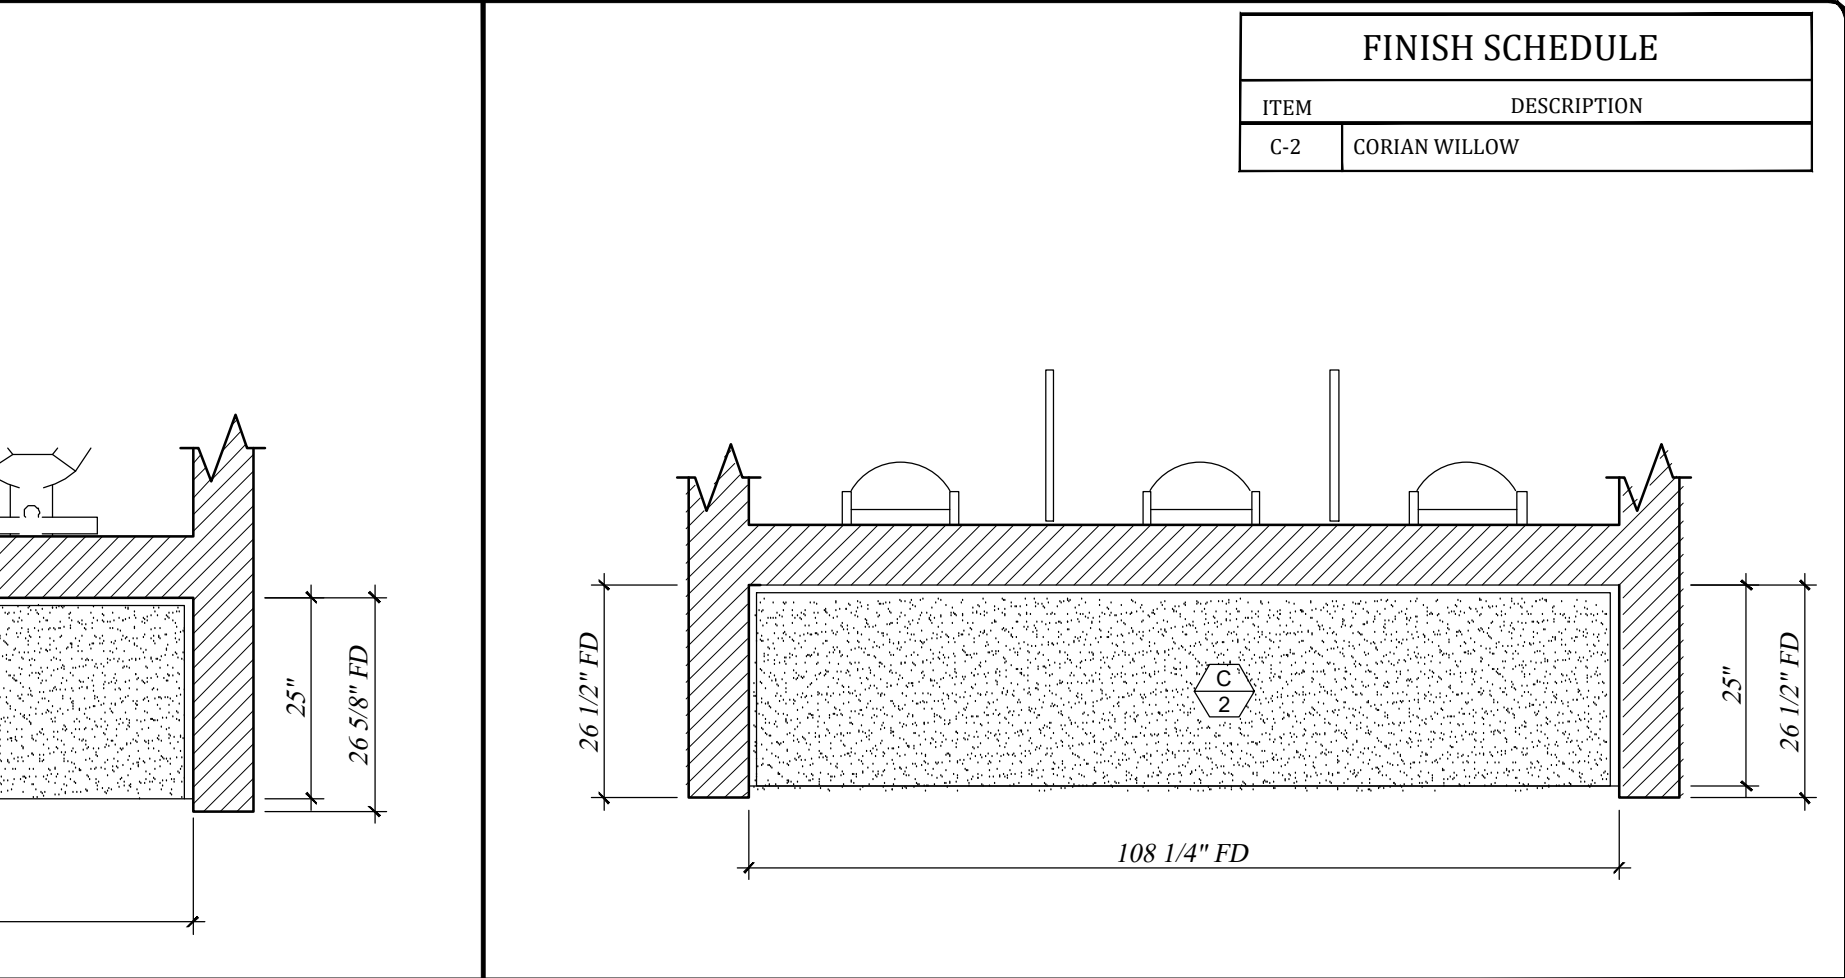

~ FLOOR PLAN - LOCKER ROOM MEN'S 119
SCALE: 1/2"=1'-00"

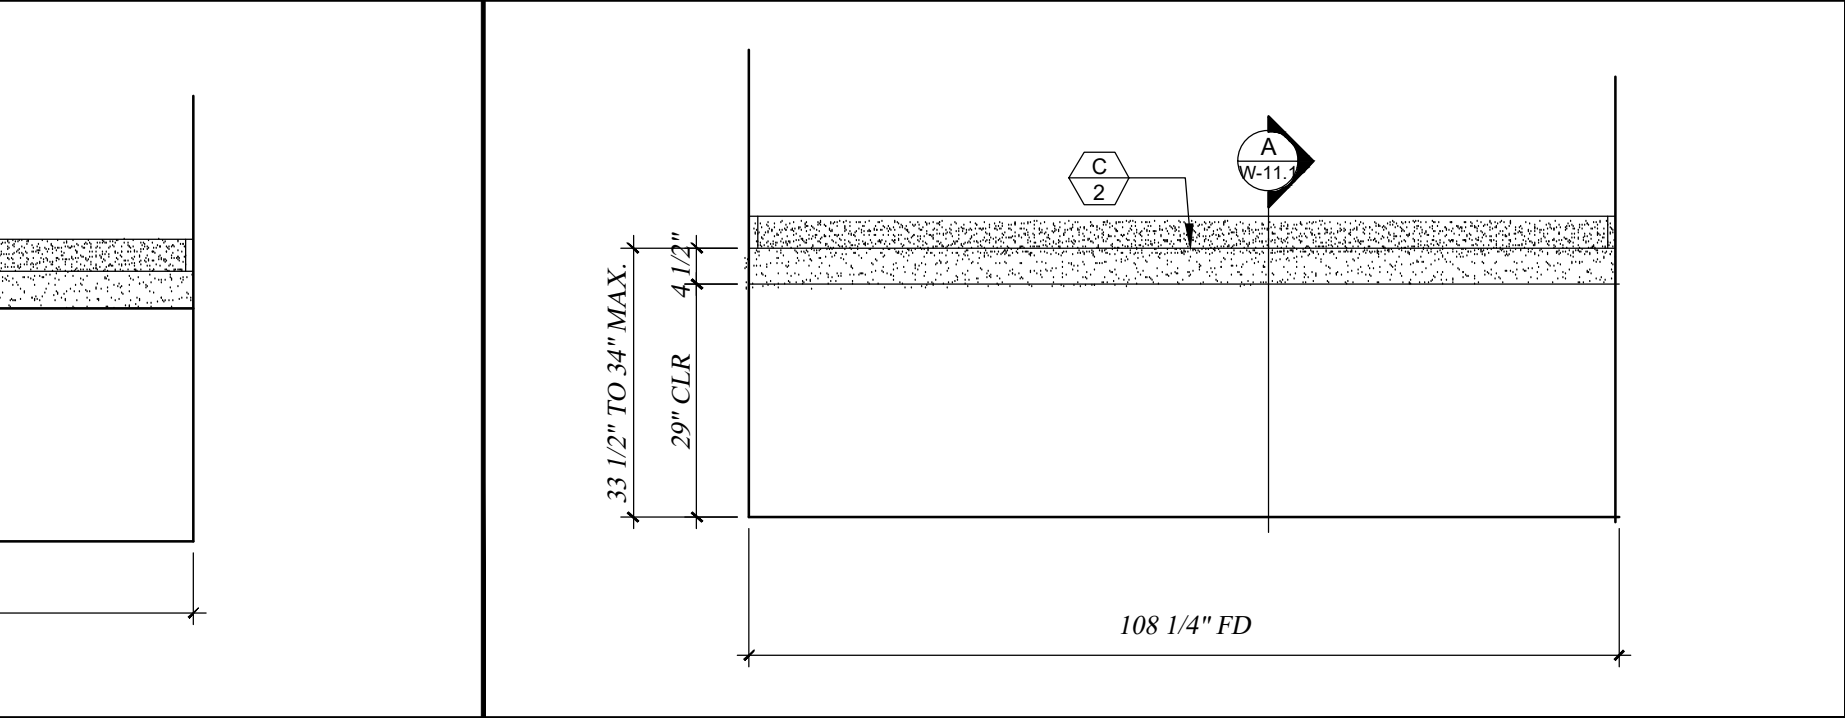


1 ELEVATION - LOCKER ROOM MEN'S 119
SCALE: 1/2"=1'-00"

FOR FABRICATION: PROJECT MANAGER: MARCO SUAREZ. DATE: _____

THESE DRAWINGS REPRESENT DESIGN INTENT ONLY AND DO NOT INCLUDE VERIFICATION OF ANY STRUCTURAL, MECHANICAL, ELECTRICAL, OR PLUMBING. THE DESIGN CONCEPT REPRESENTATION INTENDS TO DEFINE THE SIZE, SHAPE, AND ARRANGEMENT OF SUAREZ CONTRACTING INC., PROJECT COMPONENTS FROM AVAILABLE INFORMATION AND SHALL BE VERIFIED AND APPROVED BY ALL RESPONSIBLE PARTIES INVOLVED IN ORDER TO CONSTRUCT IN COMPLIANCE WITH APPLICABLE CODES, REGULATIONS, ENGINEERING, CALCULATIONS, AND ENVIRONMENTAL CONDITIONS. THIS DRAWING IS PROPERTY OF SUAREZ CONTRACTING INC., AND MUST BE RETURNED UPON REQUEST. ANY USE OF INFORMATION CONTAINED HEREIN FOR USE IN FABRICATION BY ANYONE OTHER THAN SUAREZ CONTRACTING, INC MUST BE AUTHORIZED IN WRITING.

FINISH SCHEDULE	
ITEM	DESCRIPTION
C-2	CORIAN WILLOW

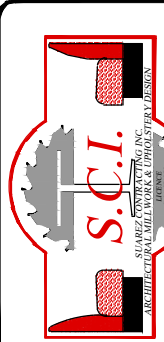

SUAREZ CONTRACTING INC.
ARCHITECTURAL MILLWORK & UPHOLSTERY DESIGN

12165 MADERA WAY, RIVERSIDE, CA 92503
Tel: 951-258-3075, FAX: 951-272-1764

No.	REVISION / ISSUE	DATE	BY
8.	REVISION/ISSUE	06-02-23	AG
2.	REVISION/ISSUE	03-28-23	AG
3.	REVISION/ISSUE	03-29-23	AG
4.	REVISION/ISSUE	04-28-23	AG
5.	REVISION/ISSUE	04-28-23	AG
6.	REVISION/ISSUE	05-19-23	AG
7.	REVISION/ISSUE	05-23-23	AG

APPROVED BY

DATE:

CAL SELECT BUILDERS INC.

EoS FITNESS FULLERTON

2420 EAST CHAPMAN AVE.
FULLERTON, CA 92831


DRAW BY
ALGUTVER

PROJ. MGR.
MARCO SUAREZ

SCALE:

DATE: 01-21-2023

SHEET
W-11

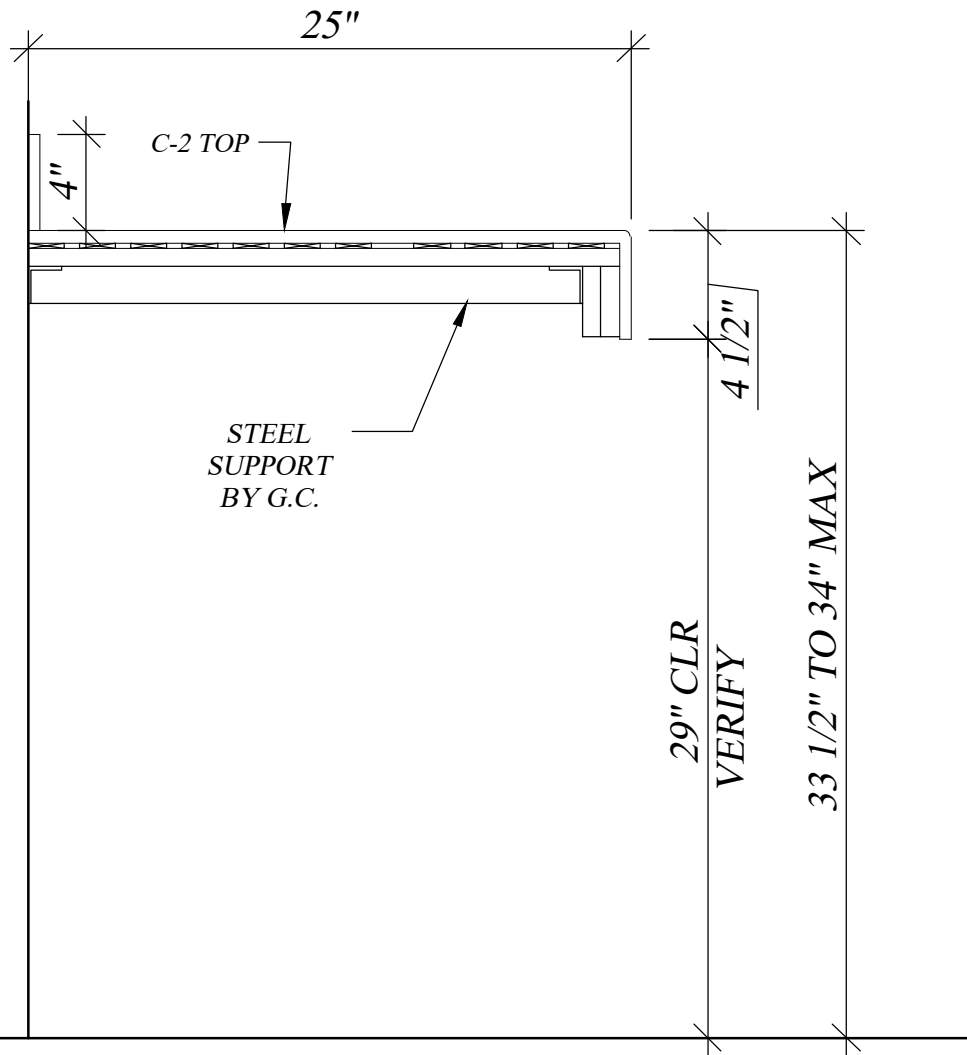

A SECTION
SCALE: 1-1/2"=1'-00"

ITEM W-11 LOCKERS ROOM 118 WOMEN'S & LOCKERS ROOM 119 MEN'S

FOR FABRICATION: PROJECT MANAGER: MARCO SUAREZ. _____ DATE: _____

LATEST REVISION No. 8 DATE: 06-02-2023

THESE DRAWINGS REPRESENT DESIGN INTENT ONLY AND DO NOT INCLUDE VERIFICATION OF ANY STRUCTURAL, MECHANICAL, ELECTRICAL, OR PLUMBING. THE DESIGN CONCEPT REPRESENTATION INTENDS TO DEFINE THE SIZE, SHAPE, AND ARRANGEMENT OF SUAREZ CONTRACTING INC., PROJECT COMPONENTS FROM AVAILABLE INFORMATION AND SHALL BE VERIFIED AND APPROVED BY ALL RESPONSIBLE PARTIES INVOLVED IN ORDER TO CONSTRUCT IN COMPLIANCE WITH APPLICABLE CODES, REGULATIONS, ENGINEERING, CALCULATIONS, AND ENVIRONMENTAL CONDITIONS. THIS DRAWING IS PROPERTY OF SUAREZ CONTRACTING INC., AND MUST BE RETURNED UPON REQUEST. ANY USE OF INFORMATION CONTAINED HEREIN FOR USE IN FABRICATION BY ANYONE OTHER THAN SUAREZ CONTRACTING, INC MUST BE AUTHORIZED IN WRITING.



12165 MADERA WAY, RIVERSIDE, CA 92503
Tel: 951-258-3075, FAX: 951-272-1764

No.	REVISION / ISSUE	DATE	BY
8.	REVISION/ISSUE	06-02-23	AG
2.	REVISION/ISSUE	03-28-23	AG
3.	REVISION/ISSUE	03-29-23	AG
4.	REVISION/ISSUE	04-28-23	AG
5.	REVISION/ISSUE	04-28-23	AG
6.	REVISION/ISSUE	05-19-23	AG
7.	REVISION/ISSUE	05-23-23	AG


APPROVED BY	
DATE:	

CAL SELECT BUILDERS INC.


EoS FITNESS FULLERTON

2420 EAST CHAPMAN AVE.
FULLERTON, CA 92831

DRAW BY ALGUTVER
PROJ. MGR. MARCO SUAREZ
SCALE:
DATE: 01-21-2023
SHEET W-11.1

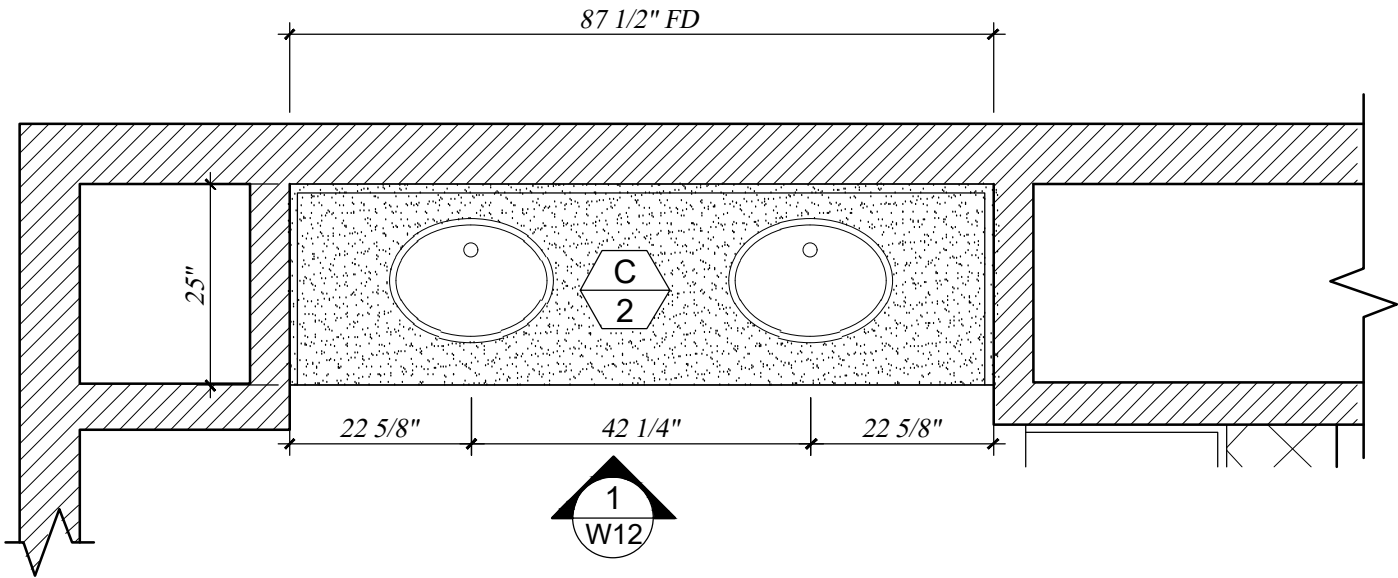

~ FLOOR PLAN
SCALE: 1/2"=1'-00"

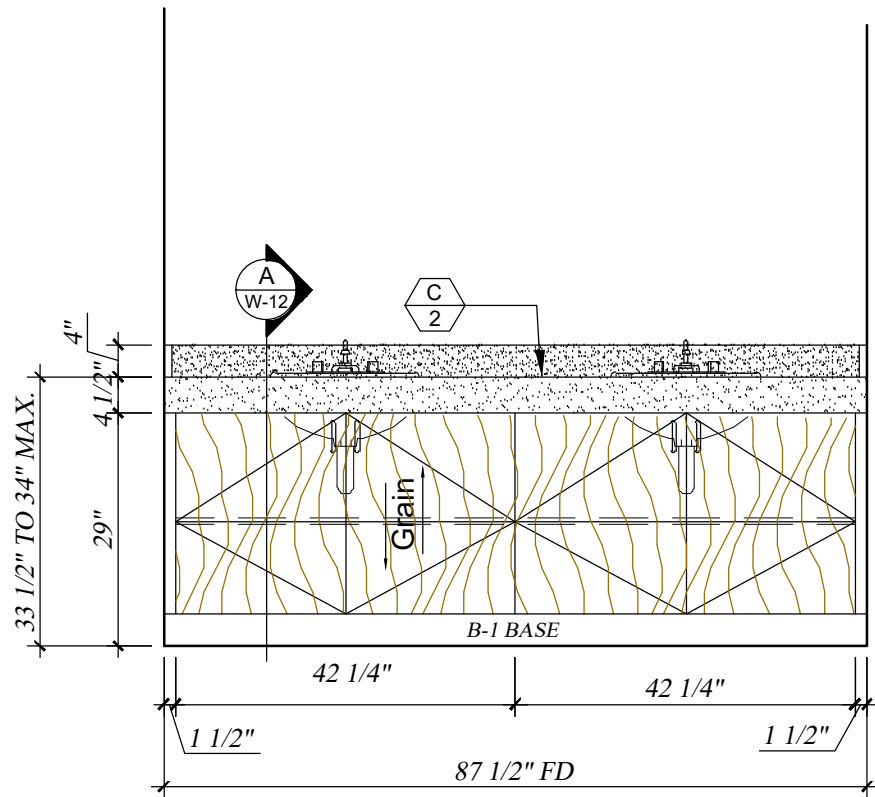


1 ELEVATION
SCALE: 1/2"=1'-00"

ITEM W-12 WOMEN'S LOCKING AREA 118

LATEST REVISION No. 8 DATE: 06-02-2023


THESE DRAWINGS REPRESENT DESIGN INTENT ONLY AND DO NOT INCLUDE VERIFICATION OF ANY STRUCTURAL, MECHANICAL, ELECTRICAL, OR PLUMBING. THE DESIGN CONCEPT REPRESENTATION INTENDS TO DEFINE THE SIZE, SHAPE, AND ARRANGEMENT OF SUAREZ CONTRACTING INC., PROJECT COMPONENTS FROM AVAILABLE INFORMATION AND SHALL BE VERIFIED AND APPROVED BY ALL RESPONSIBLE PARTIES INVOLVED IN ORDER TO CONSTRUCT IN COMPLIANCE WITH APPLICABLE CODES, REGULATIONS, ENGINEERING, CALCULATIONS, AND ENVIRONMENTAL CONDITIONS. THIS DRAWING IS PROPERTY OF SUAREZ CONTRACTING INC., AND MUST BE RETURNED UPON REQUEST. ANY USE OF INFORMATION CONTAINED HEREIN FOR USE IN FABRICATION BY ANYONE OTHER THAN SUAREZ CONTRACTING, INC MUST BE AUTHORIZED IN WRITING.

FINISH SCHEDULE	
ITEM	
C-2	CORIAN WILLOW
PL-01	FORMICA # 8552-NG " BLACK BIRCHPLY"
B-1	ROPPE BLACK # 100
PULL	4" WIRE PULLS - SATIN ALUMINUM

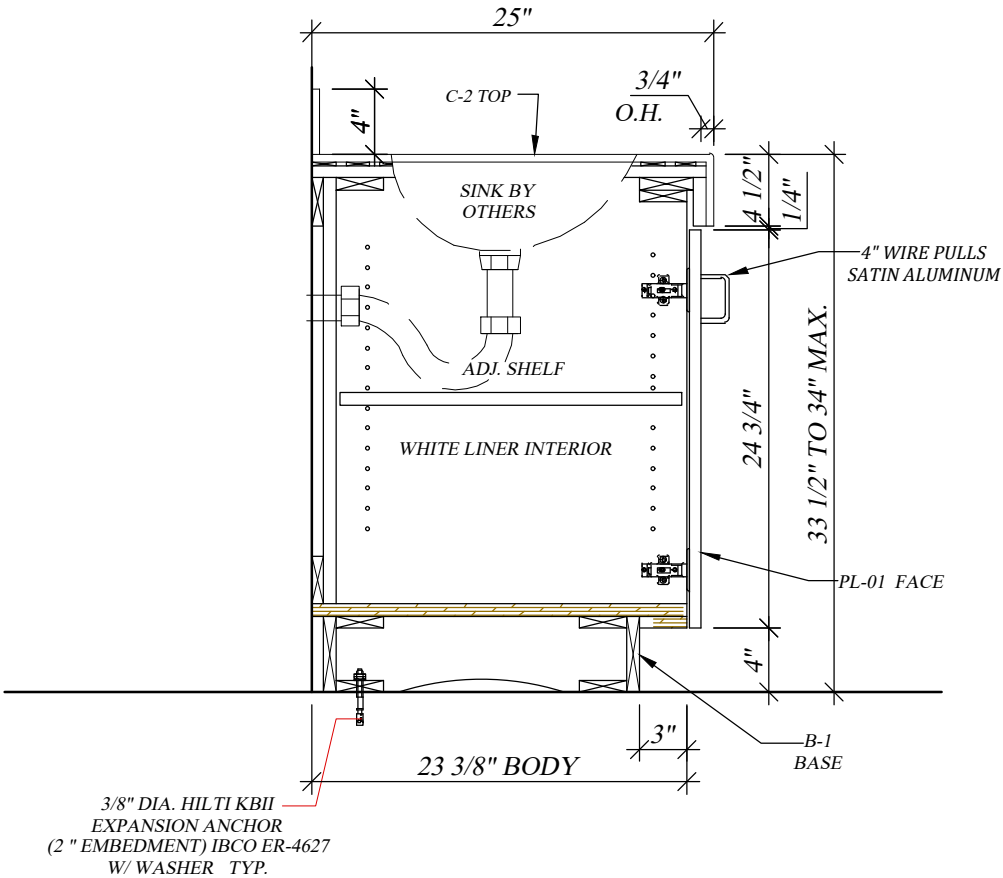

A SECTION
SCALE: 1"=1'-00"

FOR FABRICATION: PROJECT MANAGER: MARCO SUAREZ. DATE:

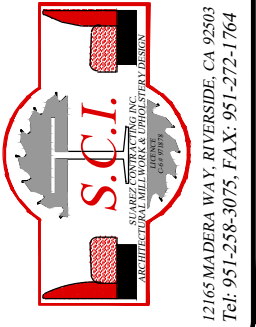

No.	REVISION / ISSUE	DATE	BY
8.	REVISION/ISSUE	06-02-23	AG
2.	REVISION/ISSUE	03-28-23	AG
3.	REVISION/ISSUE	03-29-23	AG
4.	REVISION/ISSUE	04-28-23	AG
5.	REVISION/ISSUE	04-28-23	AG
6.	REVISION/ISSUE	05-19-23	AG
7.	REVISION/ISSUE	05-23-23	AG


APPROVED BY	DATE:
-------------	-------

EoS FITNESS FULLERTON


CAL SELECT BUILDERS INC.

2420 EAST CHAPMAN AVE.
FULLERTON, CA 92831

DRAW BY ALGUTVER
PROJ. MGR. MARCO SUAREZ
SCALE:
DATE: 01-21-2023
SHEET W-12

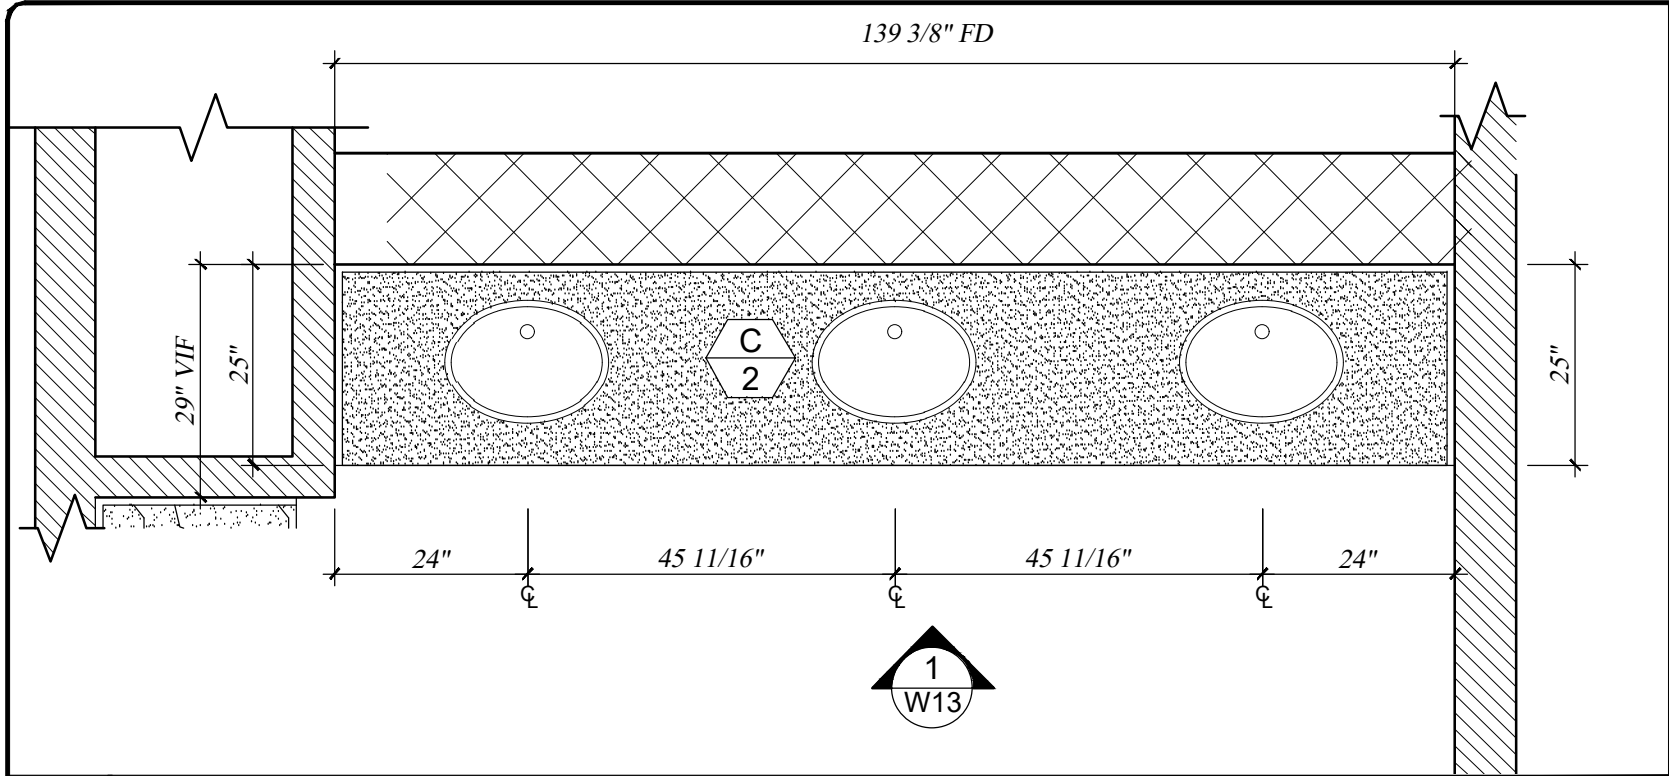

~ FLOOR PLAN
SCALE: 1/2"=1'-00"

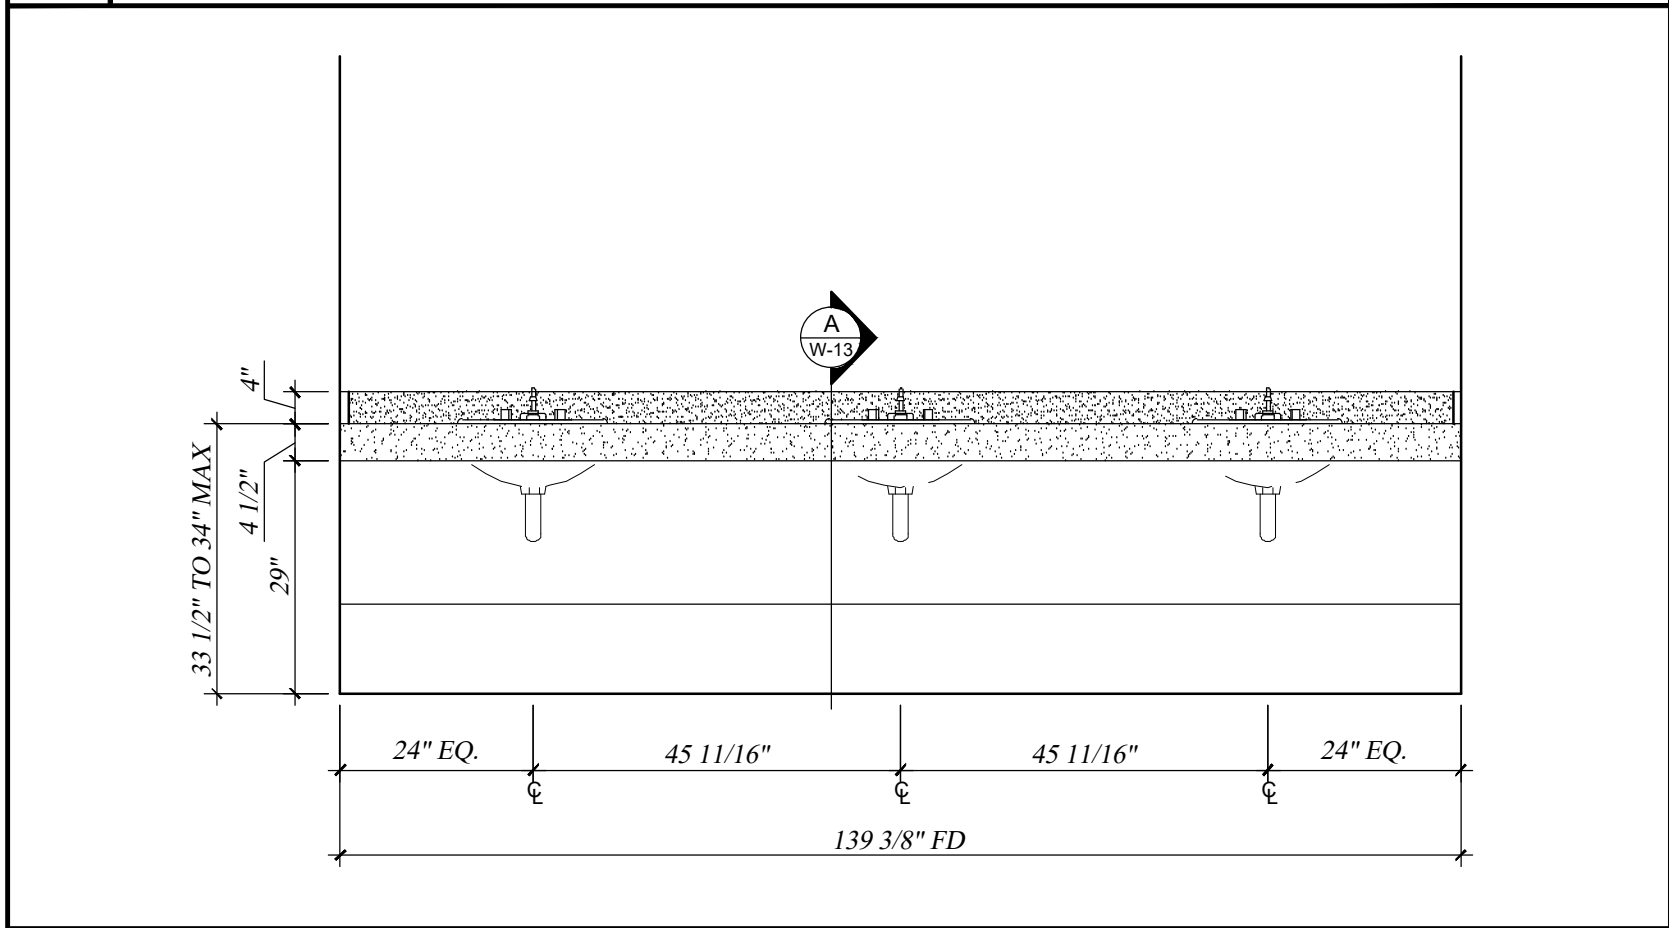

1 ELEVATION
SCALE: 1/2"=1'-00"

ITEM W-13 WOMEN'S LOCKING AREA 118

LATEST REVISION No. 8 DATE: 06-02-2023

THESE DRAWINGS REPRESENT DESIGN INTENT ONLY AND DO NOT INCLUDE VERIFICATION OF ANY STRUCTURAL, MECHANICAL, ELECTRICAL, OR PLUMBING. THE DESIGN CONCEPT REPRESENTATION INTENDS TO DEFINE THE SIZE, SHAPE, AND ARRANGEMENT OF SUAREZ CONTRACTING INC., PROJECT COMPONENTS FROM AVAILABLE INFORMATION AND SHALL BE VERIFIED AND APPROVED BY ALL RESPONSIBLE PARTIES INVOLVED IN ORDER TO CONSTRUCT IN COMPLIANCE WITH APPLICABLE CODES, REGULATIONS, ENGINEERING, CALCULATIONS, AND ENVIRONMENTAL CONDITIONS. THIS DRAWING IS PROPERTY OF SUAREZ CONTRACTING INC., AND MUST BE RETURNED UPON REQUEST. ANY USE OF INFORMATION CONTAINED HEREIN FOR USE IN FABRICATION BY ANYONE OTHER THAN SUAREZ CONTRACTING, INC MUST BE AUTHORIZED IN WRITING.

FINISH SCHEDULE	
ITEM	DESCRIPTION
C-2	CORIAN WILLOW


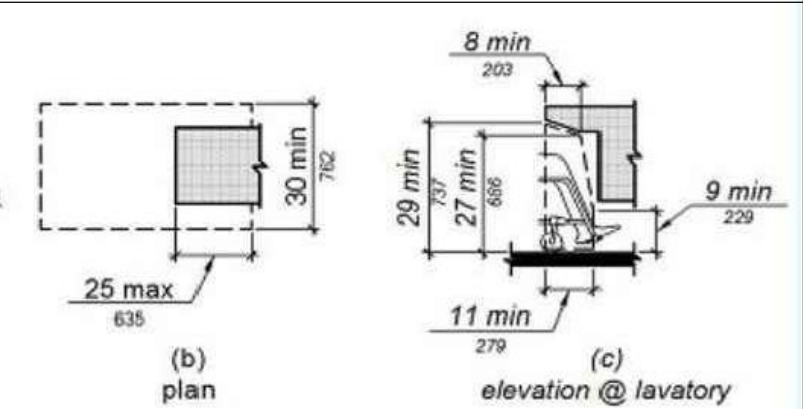


FIGURE 11B-306.3


KNEE CLEARANCE

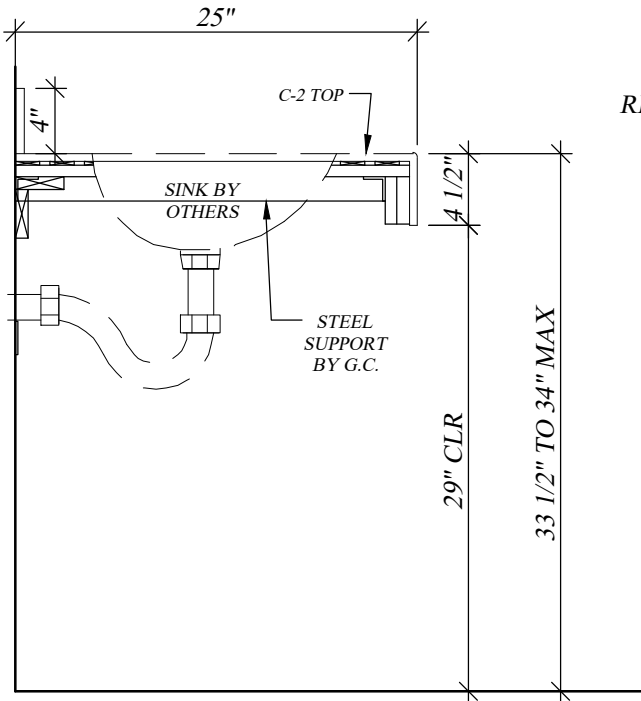

THE 7" FRONT EDGE
WAS CHANGED TO 4 1/2"
DUE TO ADA CLEARANCE
REQUERIMENTS(SEE SHEET 2/G0.2
LAVATORY CLEARANCES
ARCH PLANS)

A SECTION
SCALE: 1"=1'-00"

FOR FABRICATION: PROJECT MANAGER: MARCO SUAREZ. DATE: _____

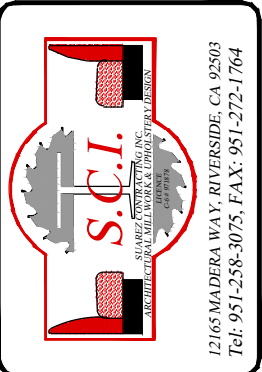

SUAREZ CONTRACTING INC.
ARCHITECTURAL, MECHANICAL & ELECTRICAL DESIGN

12165 MADERA WAY, RIVERSIDE, CA 92503
Tel: 951-258-3075, FAX: 951-272-1764

No.	REVISION / ISSUE	DATE	BY
8.	REVISION/ISSUE	06-02-23	AG
2.	REVISION/ISSUE	03-28-23	AG
3.	REVISION/ISSUE	03-29-23	AG
4.	REVISION/ISSUE	04-28-23	AG
5.	REVISION/ISSUE	04-28-23	AG
6.	REVISION/ISSUE	05-19-23	AG
7.	REVISION/ISSUE	05-23-23	AG


APPROVED BY	DATE:
-------------	-------

CAL SELECT BUILDERS INC.


EoS FITNESS FULLERTON

2420 EAST CHAPMAN AVE.
FULLERTON, CA 92831

DRAW BY	ALGUTVER
PROJ. MGR.	MARCO SUAREZ
SCALE:	
DATE:	01-21-2023
SHEET	W-13

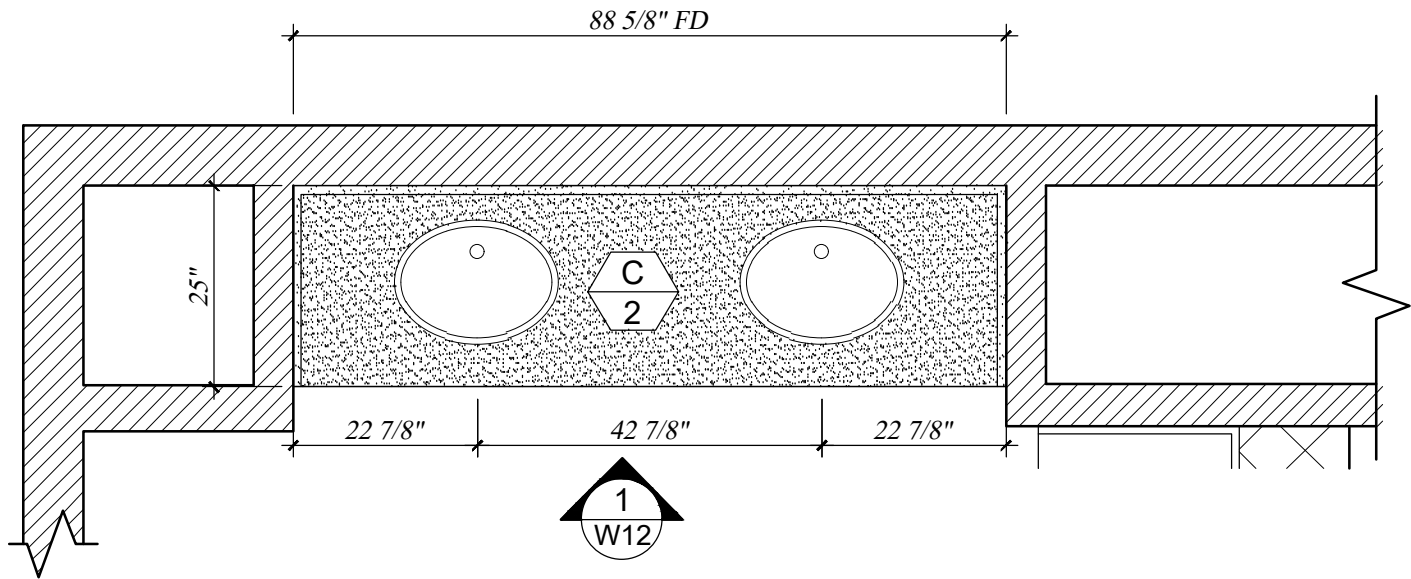

~ FLOOR PLAN
SCALE: 1/2"=1'-00"

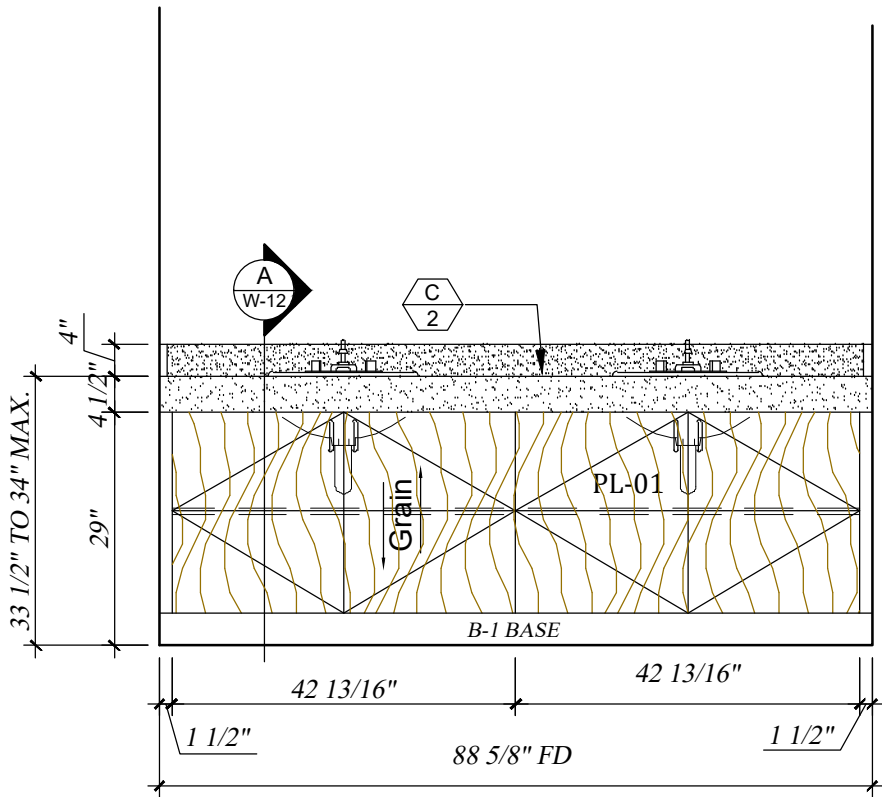


1 ELEVATION
SCALE: 1/2"=1'-00"

ITEM W-14 MEN'S LOCKING AREA 119

LATEST REVISION No. 8 DATE: 06-02-2023


THESE DRAWINGS REPRESENT DESIGN INTENT ONLY AND DO NOT INCLUDE VERIFICATION OF ANY STRUCTURAL, MECHANICAL, ELECTRICAL, OR PLUMBING. THE DESIGN CONCEPT REPRESENTATION INTENDS TO DEFINE THE SIZE, SHAPE, AND ARRANGEMENT OF SUAREZ CONTRACTING INC., PROJECT COMPONENTS FROM AVAILABLE INFORMATION AND SHALL BE VERIFIED AND APPROVED BY ALL RESPONSIBLE PARTIES INVOLVED IN ORDER TO CONSTRUCT IN COMPLIANCE WITH APPLICABLE CODES, REGULATIONS, ENGINEERING, CALCULATIONS, AND ENVIRONMENTAL CONDITIONS. THIS DRAWING IS PROPERTY OF SUAREZ CONTRACTING INC., AND MUST BE RETURNED UPON REQUEST. ANY USE OF INFORMATION CONTAINED HEREIN FOR USE IN FABRICATION BY ANYONE OTHER THAN SUAREZ CONTRACTING, INC MUST BE AUTHORIZED IN WRITING.

FINISH SCHEDULE	
ITEM	
C-2	CORIAN WILLOW
PL-01	FORMICA # 8552-NG " BLACK BIRCHPLY"
B-1	ROPPE BLACK # 100
PULL	4" WIRE PULLS - SATIN ALUMINUM

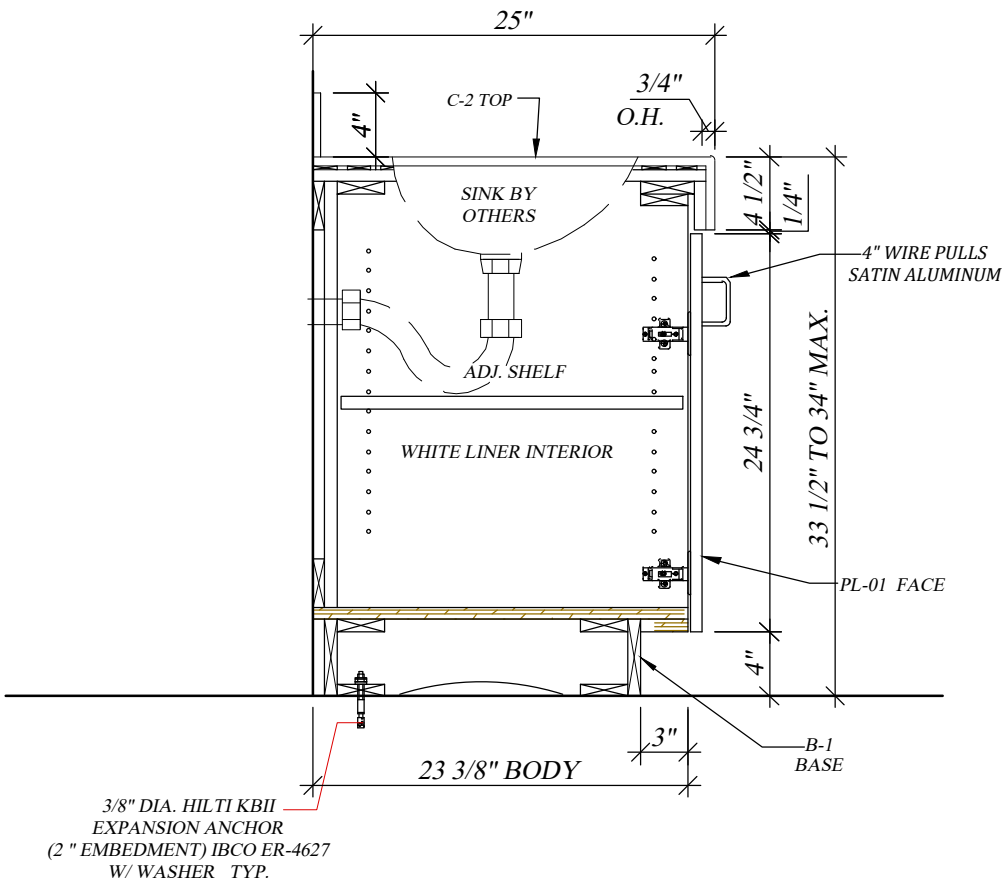

A SECTION
SCALE: 1"=1'-00"

FOR FABRICATION: PROJECT MANAGER: MARCO SUAREZ. DATE:

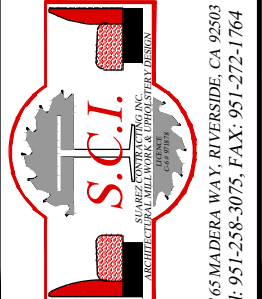

No.	REVISION / ISSUE	DATE	BY
8.	REVISION/ISSUE	06-02-23	AG
2.	REVISION/ISSUE	03-28-23	AG
3.	REVISION/ISSUE	03-29-23	AG
4.	REVISION/ISSUE	04-28-23	AG
5.	REVISION/ISSUE	04-28-23	AG
6.	REVISION/ISSUE	05-19-23	AG
7.	REVISION/ISSUE	05-23-23	AG


APPROVED BY	DATE:
-------------	-------

CAL SELECT BUILDERS INC.


EoS FITNESS FULLERTON

2420 EAST CHAPMAN AVE.
FULLERTON, CA 92831

DRAW BY	ALGUTVER
PROJ. MGR.	MARCO SUAREZ
SCALE:	
DATE:	01-21-2023
SHEET	W-14

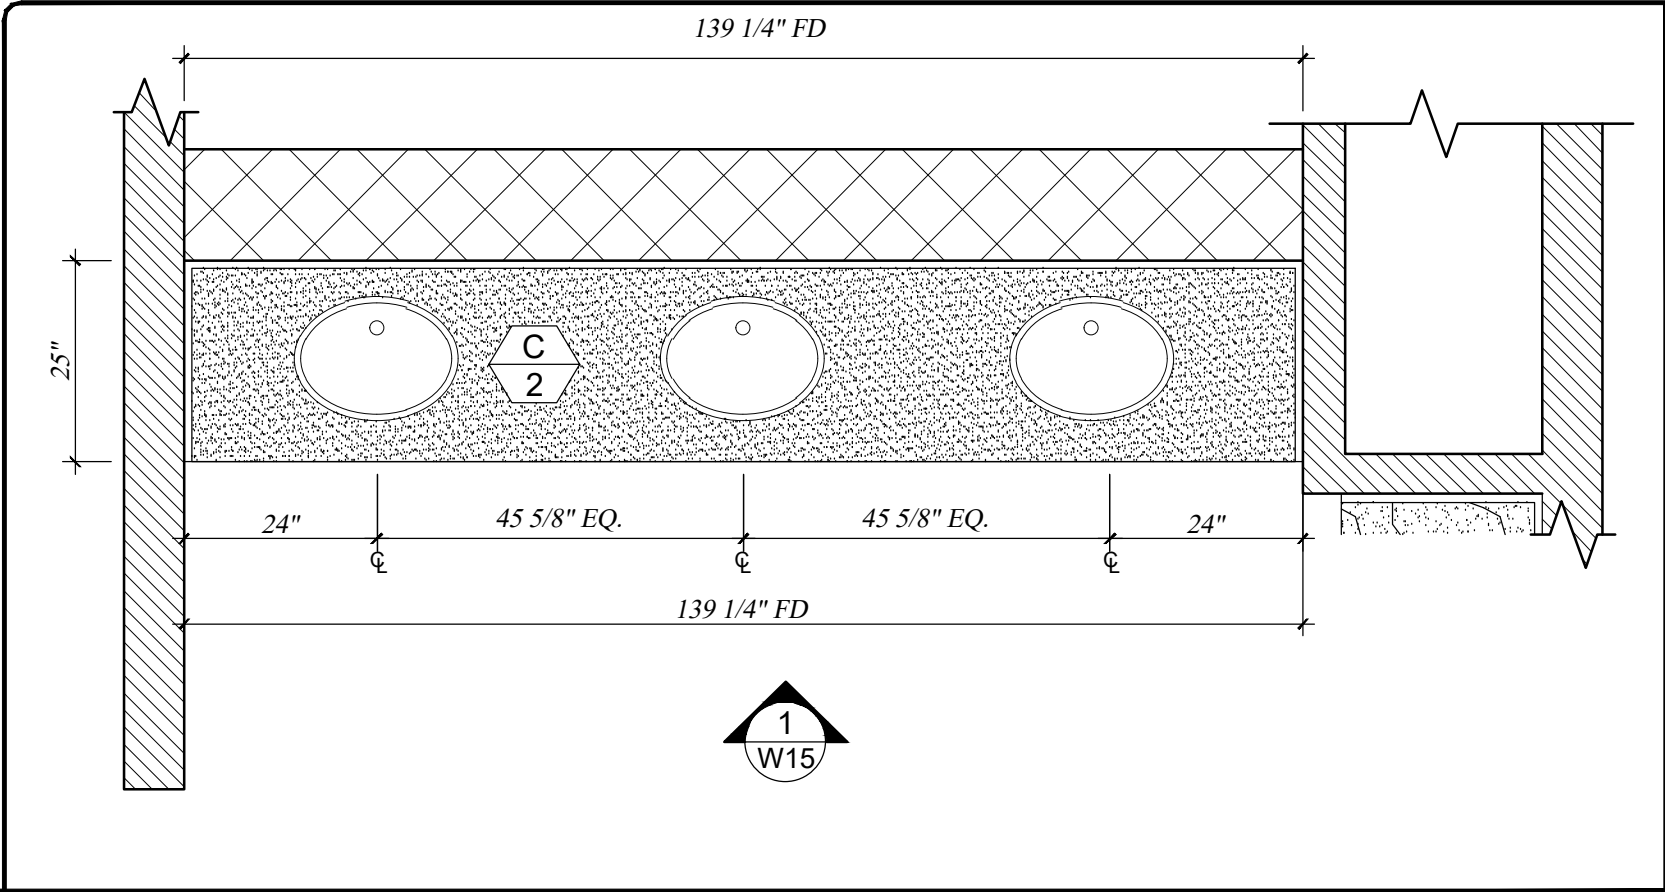

FLOOR PLAN
SCALE: 1/2"=1'-00"

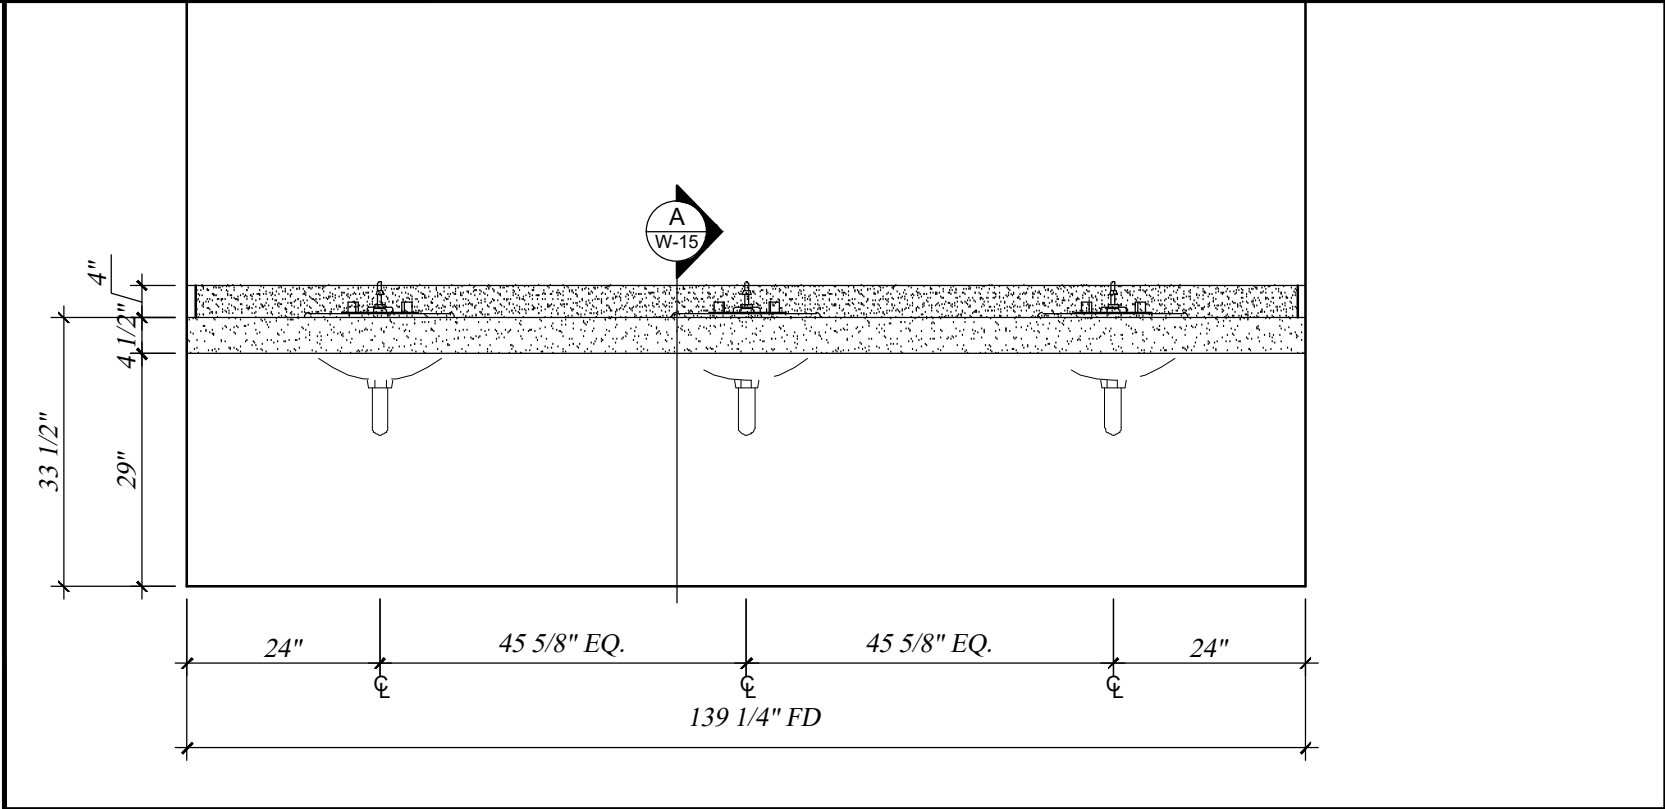


1 ELEVATION
SCALE: 1/2"=1'-00"

ITEM W-15 MEN'S LOCKING AREA 119

LATEST REVISION No. 8 DATE: 06-02-2023

THESE DRAWINGS REPRESENT DESIGN INTENT ONLY AND DO NOT INCLUDE VERIFICATION OF ANY STRUCTURAL, MECHANICAL, ELECTRICAL, OR PLUMBING. THE DESIGN CONCEPT REPRESENTATION INTENDS TO DEFINE THE SIZE, SHAPE, AND ARRANGEMENT OF SUAREZ CONTRACTING INC., PROJECT COMPONENTS FROM AVAILABLE INFORMATION AND SHALL BE VERIFIED AND APPROVED BY ALL RESPONSIBLE PARTIES INVOLVED IN ORDER TO CONSTRUCT IN COMPLIANCE WITH APPLICABLE CODES, REGULATIONS, ENGINEERING, CALCULATIONS, AND ENVIRONMENTAL CONDITIONS. THIS DRAWING IS PROPERTY OF SUAREZ CONTRACTING INC., AND MUST BE RETURNED UPON REQUEST. ANY USE OF INFORMATION CONTAINED HEREIN FOR USE IN FABRICATION BY ANYONE OTHER THAN SUAREZ CONTRACTING, INC MUST BE AUTHORIZED IN WRITING.


FINISH SCHEDULE	
ITEM	DESCRIPTION
C-2	CORIAN WILLOW

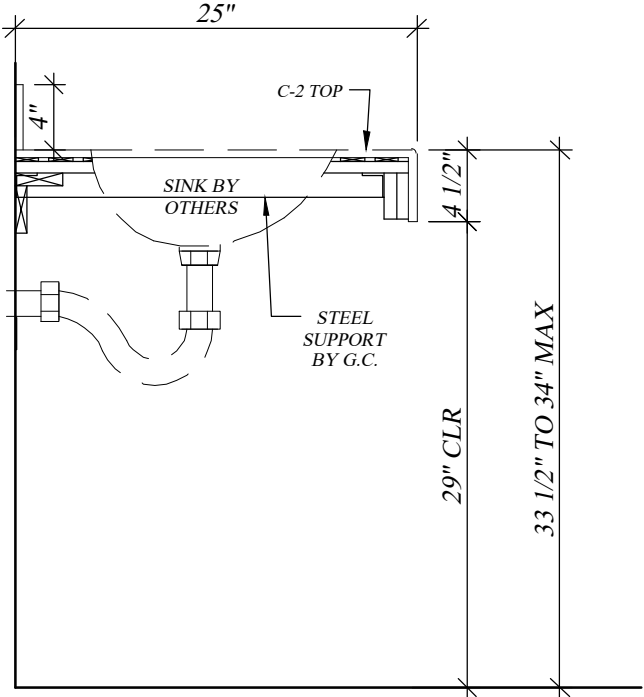

THE DIMENSION OF THE LINE OF 7"
WAS CHANGED TO 4 1/2"
DUE TO ADA REQUIREMENTS
(SEE SHEET 2/G0.2
LAVATORY CLEARANCES
ARCH PLANS)

A SECTION
SCALE: 1"=1'-00"

FOR FABRICATION: PROJECT MANAGER: MARCO SUAREZ. _____ DATE: _____

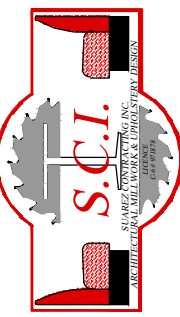

SUAREZ CONTRACTING INC.
ARCHITECTURAL MILLWORK & UPHOLSTERY DESIGN

12165 MADERA WAY, RIVERSIDE, CA 92503
Tel: 951-258-3075, FAX: 951-272-1764

No.	REVISION / ISSUE	DATE	BY
8.	REVISION/ISSUE	06-02-23	AG
2.	REVISION/ISSUE	03-28-23	AG
3.	REVISION/ISSUE	03-29-23	AG
4.	REVISION/ISSUE	04-28-23	AG
5.	REVISION/ISSUE	04-28-23	AG
6.	REVISION/ISSUE	05-19-23	AG
7.	REVISION/ISSUE	05-23-23	AG

APPROVED BY: _____

DATE: _____

CAL SELECT BUILDERS INC.

EoS FITNESS FULLERTON


2420 EAST CHAPMAN AVE.
FULLERTON, CA 92831

DRAW BY
ALGUTVER


PROJ. MGR.
MARCO SUAREZ

SCALE:
DATE: 01-21-2023

SHEET
W-15

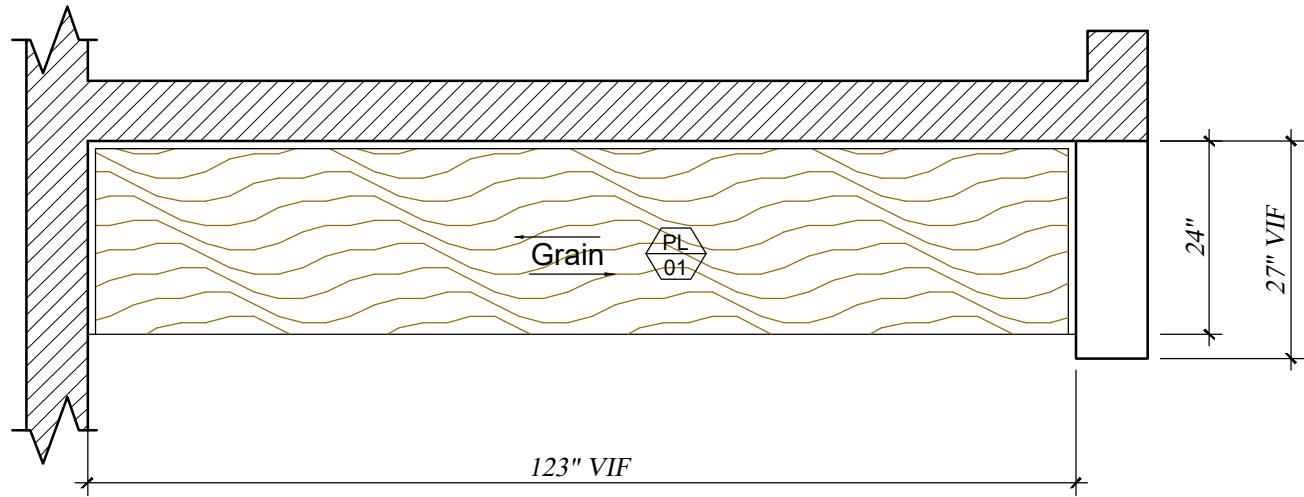

~ FLOOR PLAN
SCALE: 1/2"=1'-00"

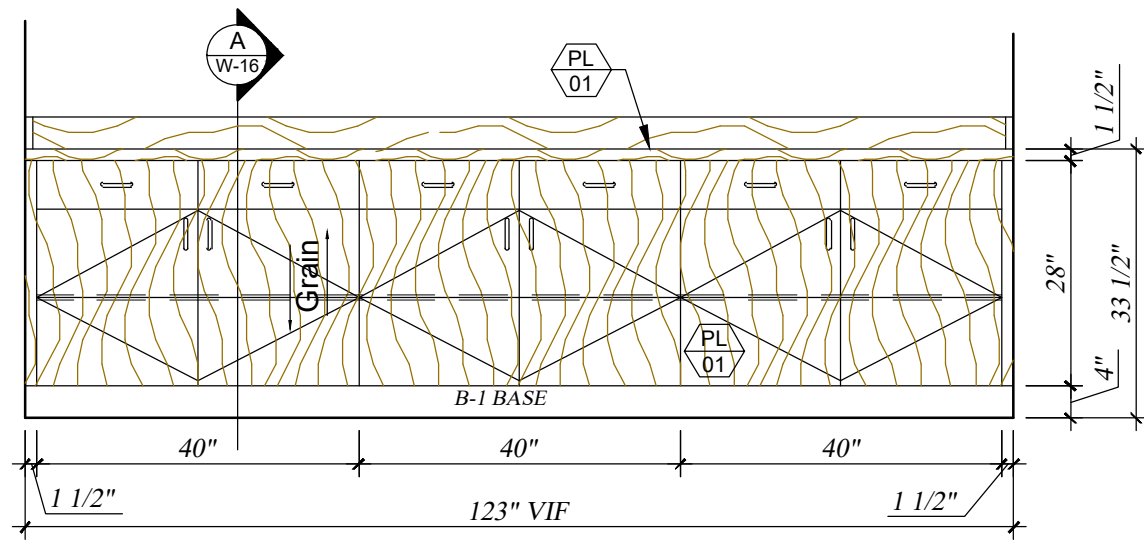


THE NUMBER OF DRAWERS WAS CHANGED FROM 3 TO 6 BECAUSE THE LARGER DRAWER HINDERS THE PROPER OPENING AND CLOSING OF DRAWER

ARCHITECT: VERIFY AMOUNT OF (6) DRAWERS IS ACCEPTABLE

1 ELEVATION
SCALE: 1/2"=1'-00"

ITEM W-16 KIDS CLUB AREA 111

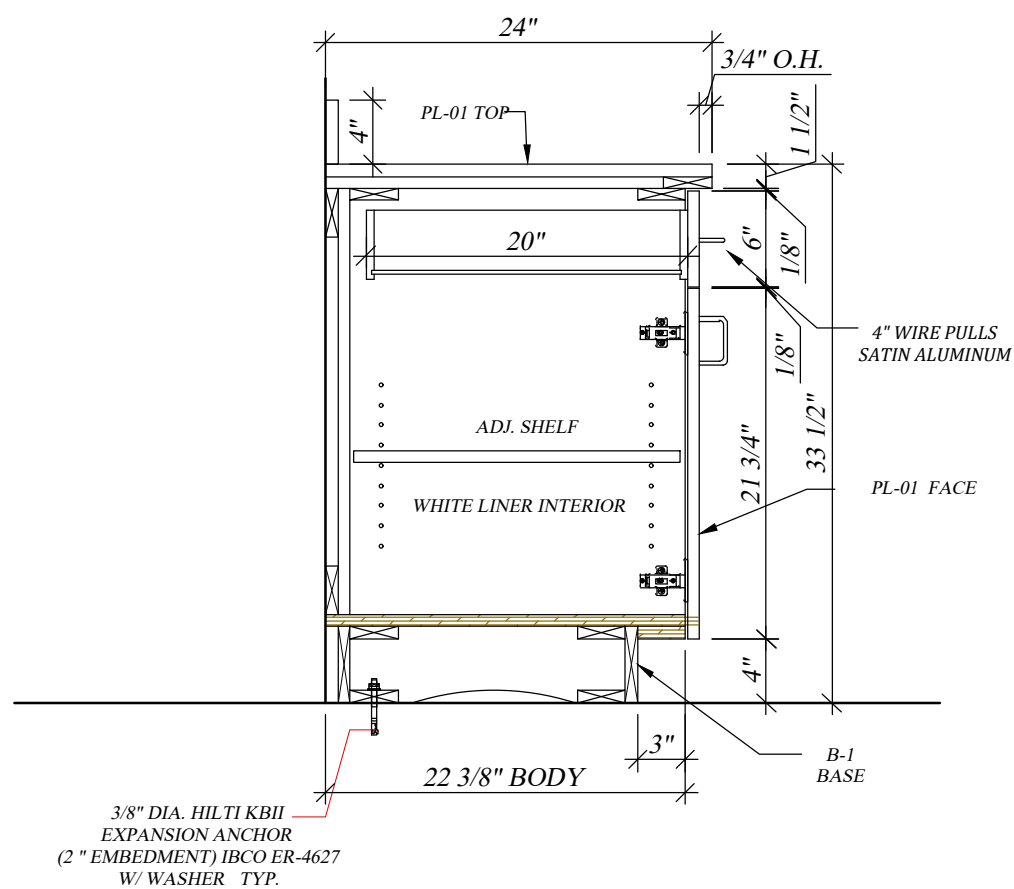

A SECTION
SCALE: 1"=1'-00"

FINISH SCHEDULE	
ITEM	
PL-01	FORMICA # 8552-NG " BLACK BIRCHPLY"
B-1	ROPPE BLACK # 100
PULL	4" WIRE PULLS - SATIN ALUMINUM



SUAREZ CONTRACTING INC.
ARCHITECTURAL, MECHANICAL & ELECTRICAL DESIGN

12165 MADERA WAY, RIVERSIDE, CA 92503
Tel: 951-258-3075, FAX: 951-272-1764

No.	REVISION / ISSUE	DATE	BY
8.	REVISION/ISSUE	06-02-23	AG
2.	REVISION/ISSUE	03-28-23	AG
3.	REVISION/ISSUE	03-29-23	AG
4.	REVISION/ISSUE	04-28-23	AG
5.	REVISION/ISSUE	04-28-23	AG
6.	REVISION/ISSUE	05-19-23	AG
7.	REVISION/ISSUE	05-23-23	AG

APPROVED BY

DATE:

CAL SELECT BUILDERS INC.

EoS FITNESS FULLERTON

2420 EAST CHAPMAN AVE.
FULLERTON, CA 92831

DRAW BY
ALGUTVER

PROJ. MGR.
MARCO SUAREZ

SCALE:


DATE: 01-21-2023

SHEET
W-16

FOR FABRICATION: PROJECT MANAGER: MARCO SUAREZ. DATE:

LATEST REVISION No. 8 DATE: 06-02-2023

THESE DRAWINGS REPRESENT DESIGN INTENT ONLY AND DO NOT INCLUDE VERIFICATION OF ANY STRUCTURAL, MECHANICAL, ELECTRICAL, OR PLUMBING. THE DESIGN CONCEPT REPRESENTATION INTENDS TO DEFINE THE SIZE, SHAPE, AND ARRANGEMENT OF SUAREZ CONTRACTING INC., PROJECT COMPONENTS FROM AVAILABLE INFORMATION AND SHALL BE VERIFIED AND APPROVED BY ALL RESPONSIBLE PARTIES INVOLVED IN ORDER TO CONSTRUCT IN COMPLIANCE WITH APPLICABLE CODES, REGULATIONS, ENGINEERING, CALCULATIONS, AND ENVIRONMENTAL CONDITIONS. THIS DRAWING IS PROPERTY OF SUAREZ CONTRACTING INC., AND MUST BE RETURNED UPON REQUEST. ANY USE OF INFORMATION CONTAINED HEREIN FOR USE IN FABRICATION BY ANYONE OTHER THAN SUAREZ CONTRACTING, INC MUST BE AUTHORIZED IN WRITING.

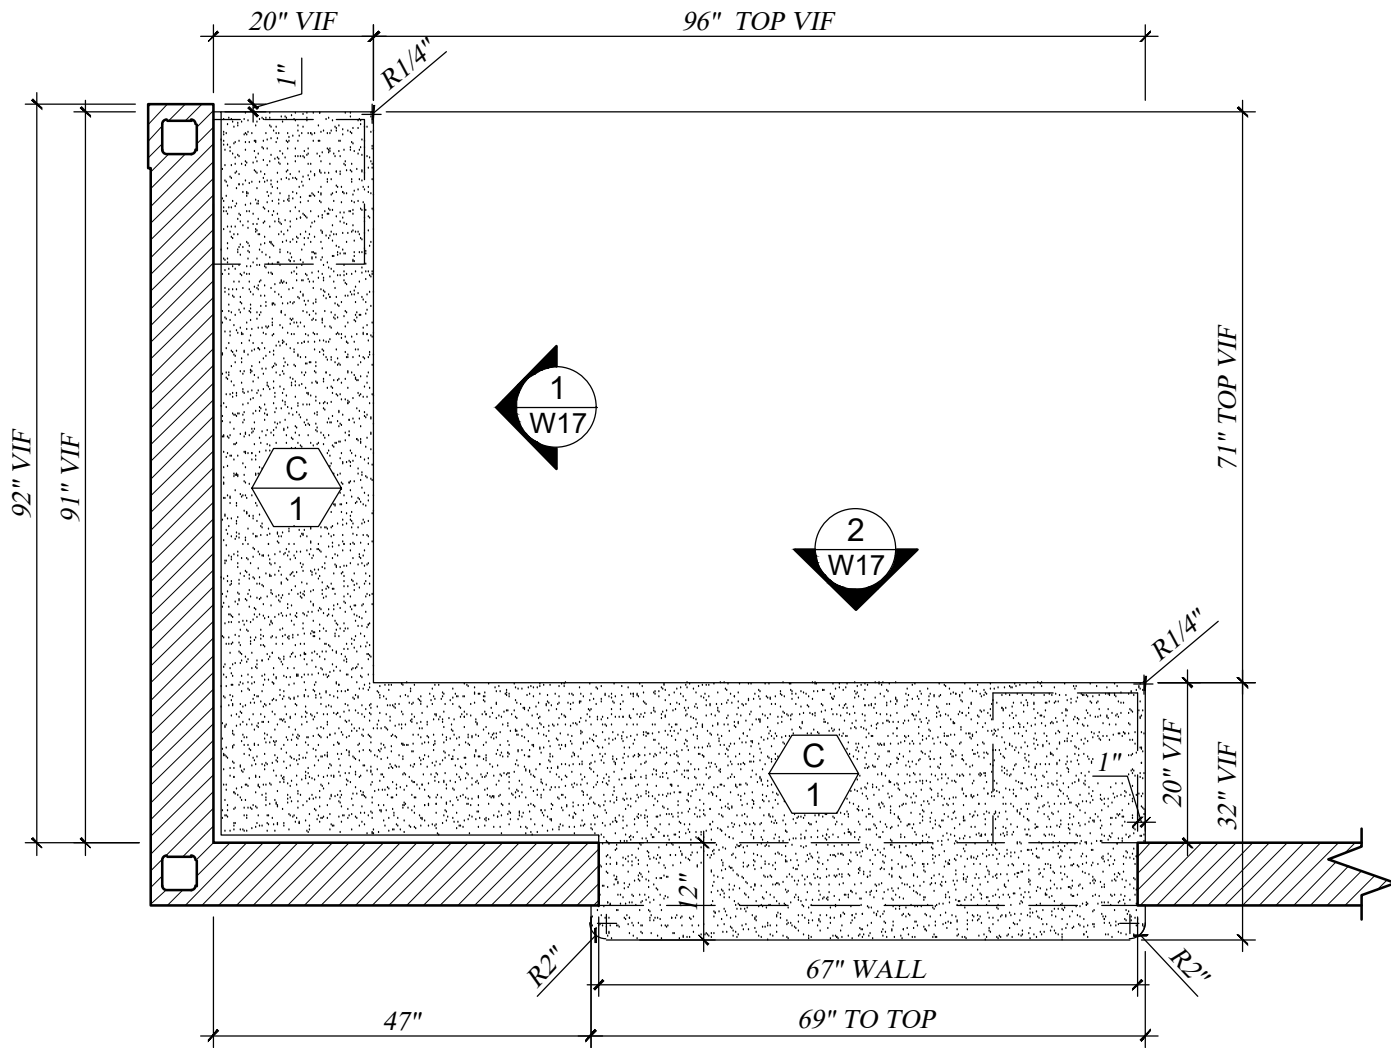


~ FLOOR PLAN
SCALE: 1/2"=1'-00"

ITEM W-17 KIDS CLUB INFANT AREA 107


LATEST REVISION No. 8 DATE: 06-02-2023

THESE DRAWINGS REPRESENT DESIGN INTENT ONLY AND DO NOT INCLUDE VERIFICATION OF ANY STRUCTURAL, MECHANICAL, ELECTRICAL, OR PLUMBING. THE DESIGN CONCEPT REPRESENTATION INTENDS TO DEFINE THE SIZE, SHAPE, AND ARRANGEMENT OF SUAREZ CONTRACTING INC., PROJECT COMPONENTS FROM AVAILABLE INFORMATION AND SHALL BE VERIFIED AND APPROVED BY ALL RESPONSIBLE PARTIES INVOLVED IN ORDER TO CONSTRUCT IN COMPLIANCE WITH APPLICABLE CODES, REGULATIONS, ENGINEERING, CALCULATIONS, AND ENVIRONMENTAL CONDITIONS. THIS DRAWING IS PROPERTY OF SUAREZ CONTRACTING INC., AND MUST BE RETURNED UPON REQUEST. ANY USE OF INFORMATION CONTAINED HEREIN FOR USE IN FABRICATION BY ANYONE OTHER THAN SUAREZ CONTRACTING, INC MUST BE AUTHORIZED IN WRITING.

FINISH SCHEDULE	
ITEM	DESCRIPTION
C-1	CORIAN GLACIER WHITE
PL-01	FORMICA # 8552-NG " BLACK BIRCHPLY"
B-1	ROPPE BLACK # 100
PULL	4" WIRE PULLS - SATIN ALUMINUM

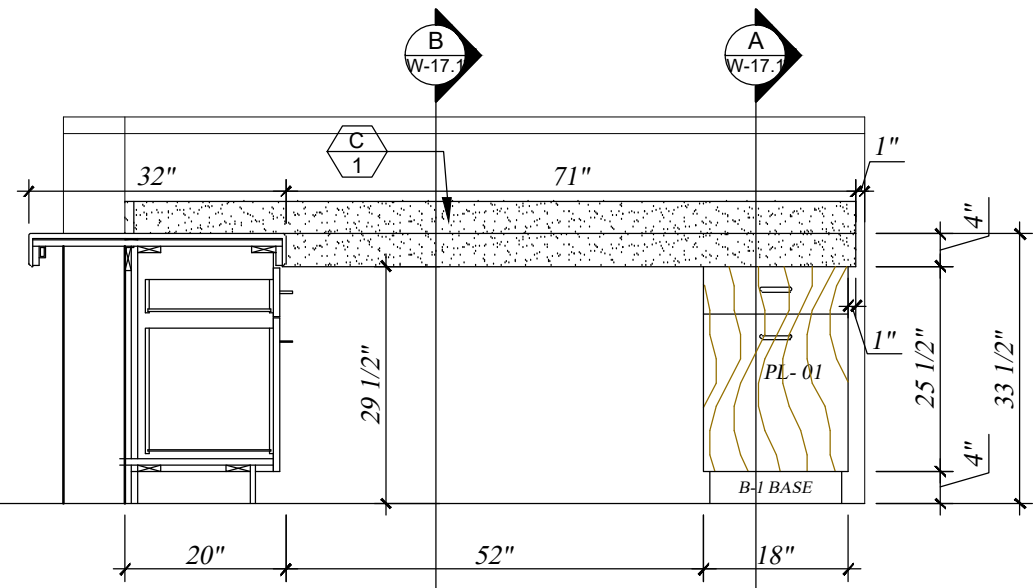

1 ELEVATION
SCALE: 1/2"=1'-00"

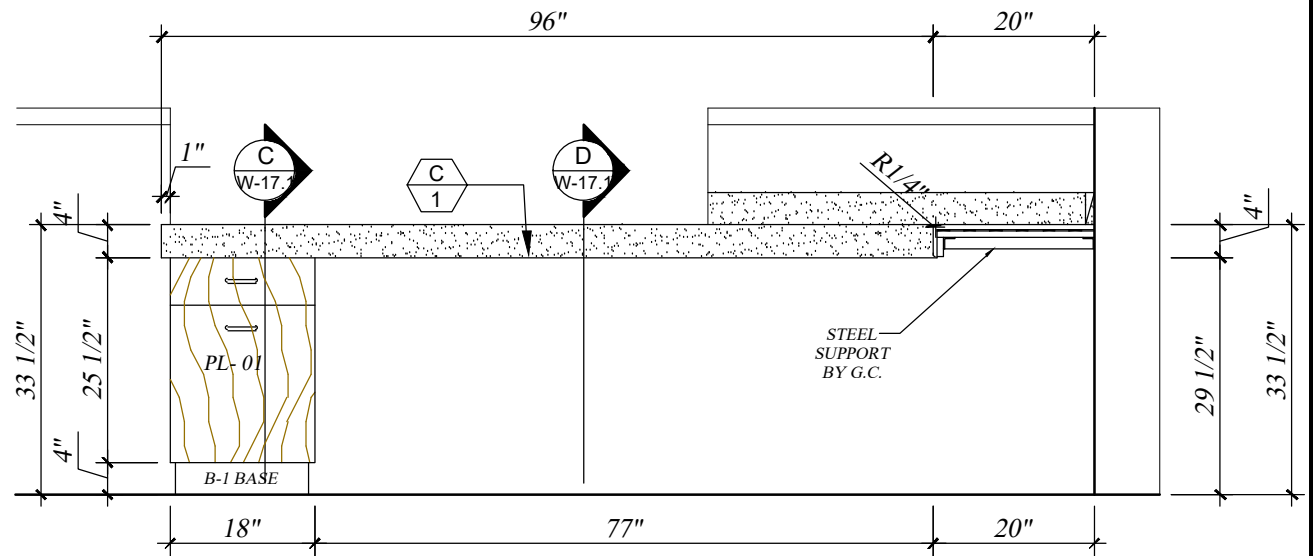

2 ELEVATION
SCALE: 1/2"=1'-00"

FOR FABRICATION: PROJECT MANAGER: MARCO SUAREZ. DATE: _____



12165 MADERA WAY, RIVERSIDE, CA 92503
Tel: 951-258-3075, FAX: 951-272-1764

No.	REVISION / ISSUE	DATE	BY
8.	REVISION/ISSUE	06-02-23	AG
2.	REVISION/ISSUE	03-28-23	AG
3.	REVISION/ISSUE	03-29-23	AG
4.	REVISION/ISSUE	04-28-23	AG
5.	REVISION/ISSUE	04-28-23	AG
6.	REVISION/ISSUE	05-19-23	AG
7.	REVISION/ISSUE	05-23-23	AG


APPROVED BY	DATE:
-------------	-------

EoS FITNESS FULLERTON


CAL SELECT BUILDERS INC.

2420 EAST CHAPMAN AVE.
FULLERTON, CA 92831


DRAW BY	ALGUTVER
PROJ. MGR.	MARCO SUAREZ
SCALE:	
DATE:	01-21-2023
SHEET	W-17

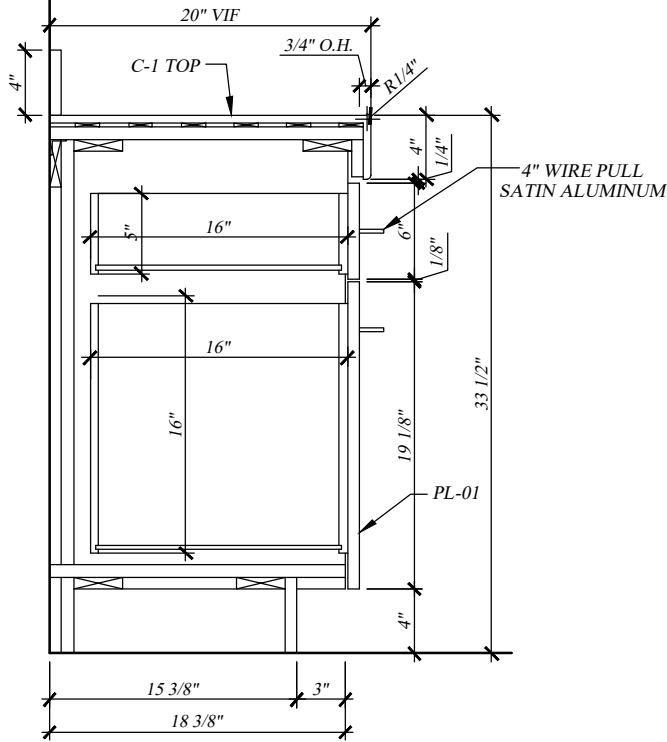


A SECTION
SCALE: 1"=1'-00"

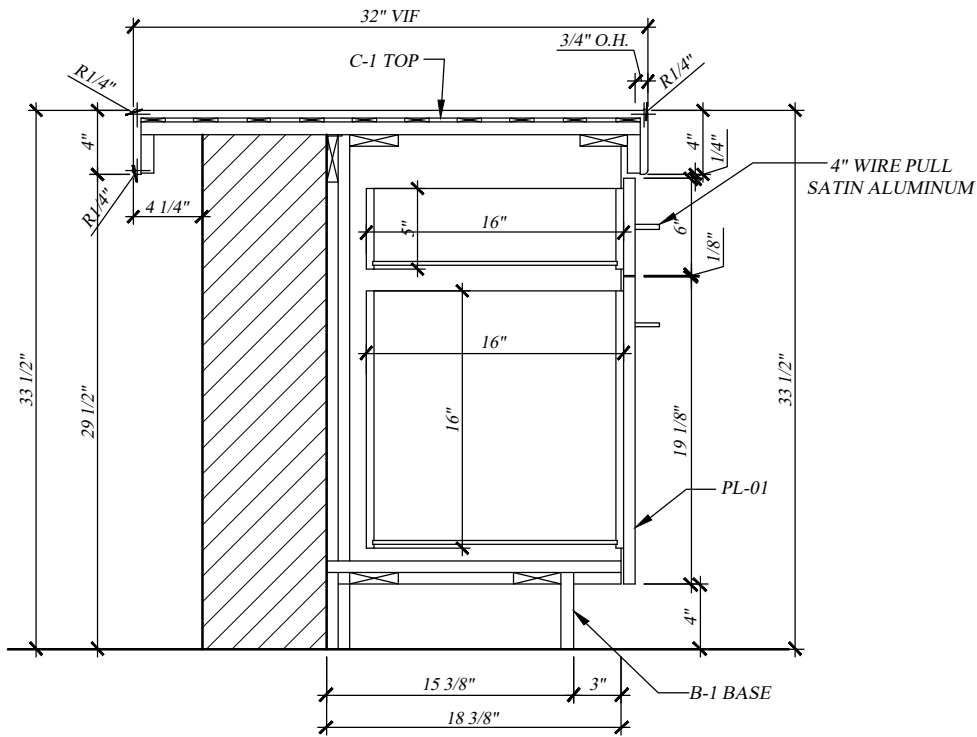

C SECTION
SCALE: 1"=1'-00"

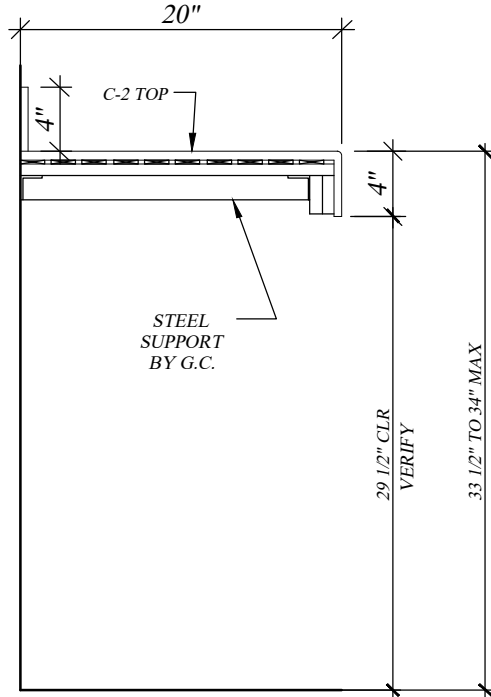

B SECTION
SCALE: 1"=1'-00"

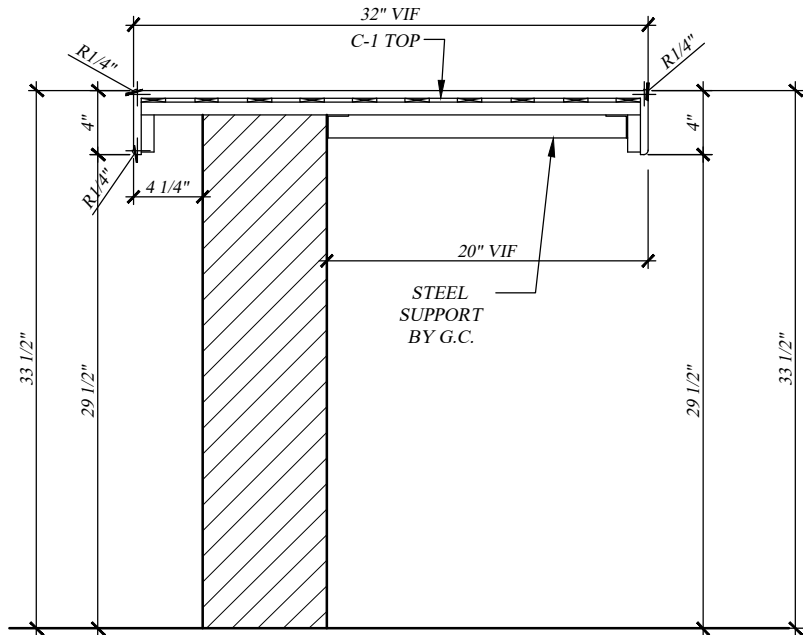

D SECTION
SCALE: 1"=1'-00"

ITEM W-17 KIDS CLUB INFANT AREA 107

LATEST REVISION No. 8 DATE: 06-02-2023

THESE DRAWINGS REPRESENT DESIGN INTENT ONLY AND DO NOT INCLUDE VERIFICATION OF ANY STRUCTURAL, MECHANICAL, ELECTRICAL, OR PLUMBING. THE DESIGN CONCEPT REPRESENTATION INTENDS TO DEFINE THE SIZE, SHAPE, AND ARRANGEMENT OF SUAREZ CONTRACTING INC., PROJECT COMPONENTS FROM AVAILABLE INFORMATION AND SHALL BE VERIFIED AND APPROVED BY ALL RESPONSIBLE PARTIES INVOLVED IN ORDER TO CONSTRUCT IN COMPLIANCE WITH APPLICABLE CODES, REGULATIONS, ENGINEERING, CALCULATIONS, AND ENVIRONMENTAL CONDITIONS. THIS DRAWING IS PROPERTY OF SUAREZ CONTRACTING INC., AND MUST BE RETURNED UPON REQUEST. ANY USE OF INFORMATION CONTAINED HEREIN FOR USE IN FABRICATION BY ANYONE OTHER THAN SUAREZ CONTRACTING, INC MUST BE AUTHORIZED IN WRITING.

FOR FABRICATION: PROJECT MANAGER: MARCO SUAREZ. _____ DATE: _____



S.C.I.

SUAREZ CONTRACTING INC.

ARCHITECTURAL MILLWORK & UPHOLSTERY DESIGN

12165 MADERA WAY, RIVERSIDE, CA 92503

Tel: 951-258-3075, FAX: 951-272-1764

No.	REVISION / ISSUE	DATE	BY
8.	REVISION/ISSUE	06-02-23	AG
2.	REVISION/ISSUE	03-28-23	AG
3.	REVISION/ISSUE	03-29-23	AG
4.	REVISION/ISSUE	04-28-23	AG
5.	REVISION/ISSUE	04-28-23	AG
6.	REVISION/ISSUE	05-19-23	AG
7.	REVISION/ISSUE	05-23-23	AG

APPROVED BY

DATE:

CAL SELECT BUILDERS INC.

EoS FITNESS FULLERTON

2420 EAST CHAPMAN AVE.
FULLERTON, CA 92831

DRAW BY
ALGUTVER


PROJ. MGR.
MARCO SUAREZ

SCALE:

DATE: 01-21-2023

SHEET
W-17.1

FINISH SCHEDULE	
ITEM	DESCRIPTION
PL-01	FORMICA # 8552-NG " BLACK BIRCHPLY"
P-3	SHERWIN WILLIAAMS SW 6258 TRICORN BLACK FLAT SHEEN
B-1	ROPPE BLACK # 100

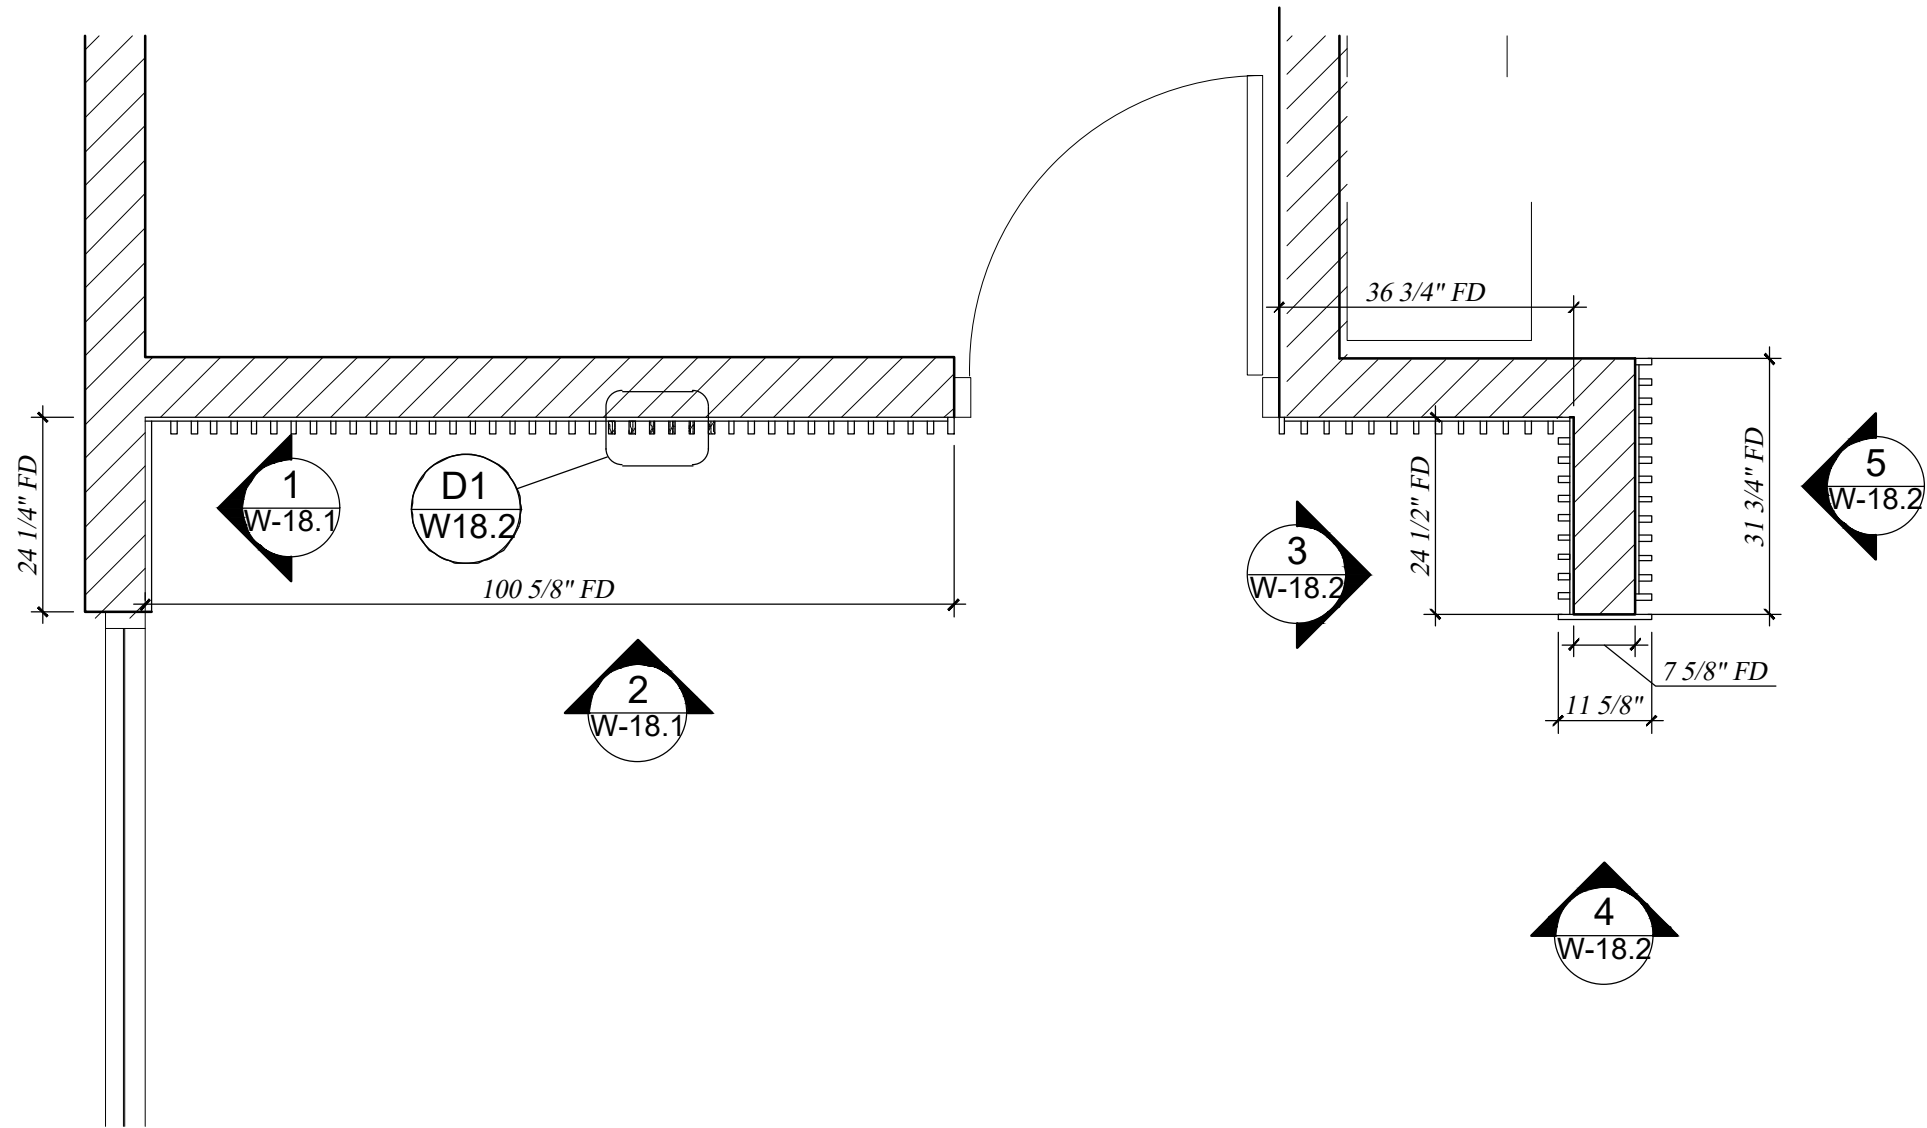


~ FLOOR PLAN
SCALE: 1/2"=1'-00"

ITEM W-18 HIDRO MASSAGE 138

FOR FABRICATION: PROJECT MANAGER: MARCO SUAREZ. _____ DATE: _____

LATEST REVISION No. 8 DATE: 06-02-2023

THESE DRAWINGS REPRESENT DESIGN INTENT ONLY AND DO NOT INCLUDE VERIFICATION OF ANY STRUCTURAL, MECHANICAL, ELECTRICAL, OR PLUMBING. THE DESIGN CONCEPT REPRESENTATION INTENDS TO DEFINE THE SIZE, SHAPE, AND ARRANGEMENT OF SUAREZ CONTRACTING INC., PROJECT COMPONENTS FROM AVAILABLE INFORMATION AND SHALL BE VERIFIED AND APPROVED BY ALL RESPONSIBLE PARTIES INVOLVED IN ORDER TO CONSTRUCT IN COMPLIANCE WITH APPLICABLE CODES, REGULATIONS, ENGINEERING, CALCULATIONS, AND ENVIRONMENTAL CONDITIONS. THIS DRAWING IS PROPERTY OF SUAREZ CONTRACTING INC., AND MUST BE RETURNED UPON REQUEST. ANY USE OF INFORMATION CONTAINED HEREIN FOR USE IN FABRICATION BY ANYONE OTHER THAN SUAREZ CONTRACTING, INC MUST BE AUTHORIZED IN WRITING.

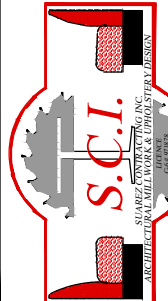

SUAREZ CONTRACTING INC.
ARCHITECTURAL, MECHANICAL & ELECTRICAL DESIGN

12165 MADERA WAY, RIVERSIDE, CA 92503
Tel: 951-258-3075, FAX: 951-272-1764

No.	REVISION / ISSUE	DATE	BY
8.	REVISION/ISSUE	06-02-23	AG
2.	REVISION/ISSUE	03-28-23	AG
3.	REVISION/ISSUE	03-29-23	AG
4.	REVISION/ISSUE	04-28-23	AG
5.	REVISION/ISSUE	04-28-23	AG
6.	REVISION/ISSUE	05-19-23	AG
7.	REVISION/ISSUE	05-23-23	AG

APPROVED BY: _____

DATE: _____

CAL SELECT BUILDERS INC.

EoS FITNESS FULLERTON




2420 EAST CHAPMAN AVE.
FULLERTON, CA 92831

DRAW BY
ALGUTVER


PROJ. MGR.
MARCO SUAREZ

SCALE:
DATE: 01-21-2023

SHEET
W-18

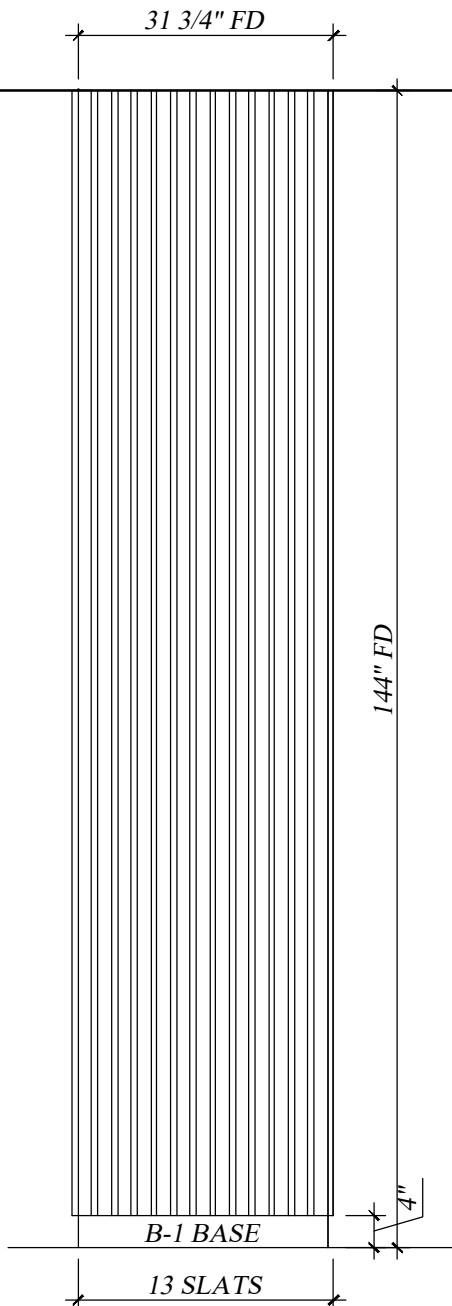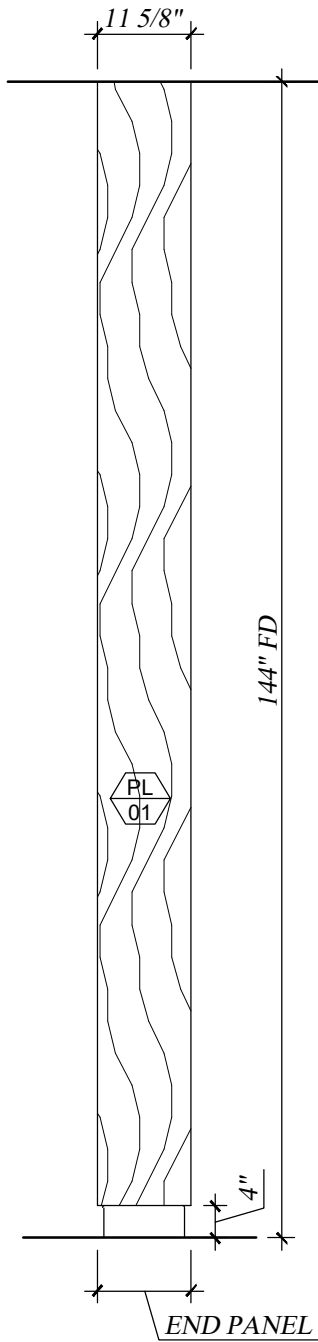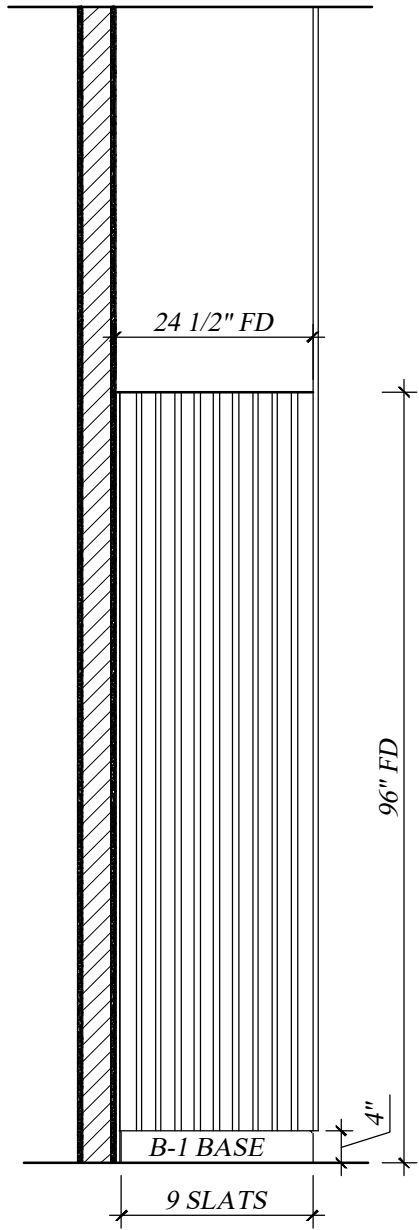

FINISH SCHEDULE	
ITEM	DESCRIPTION
PL-01	FORMICA # 8552-NG " BLACK BIRCHPLY"
P-3	SHERWIN WILLIAAMS SW 6258 TRICORN BLACK FLAT SHEEN
B-1	ROPPE BLACK # 100

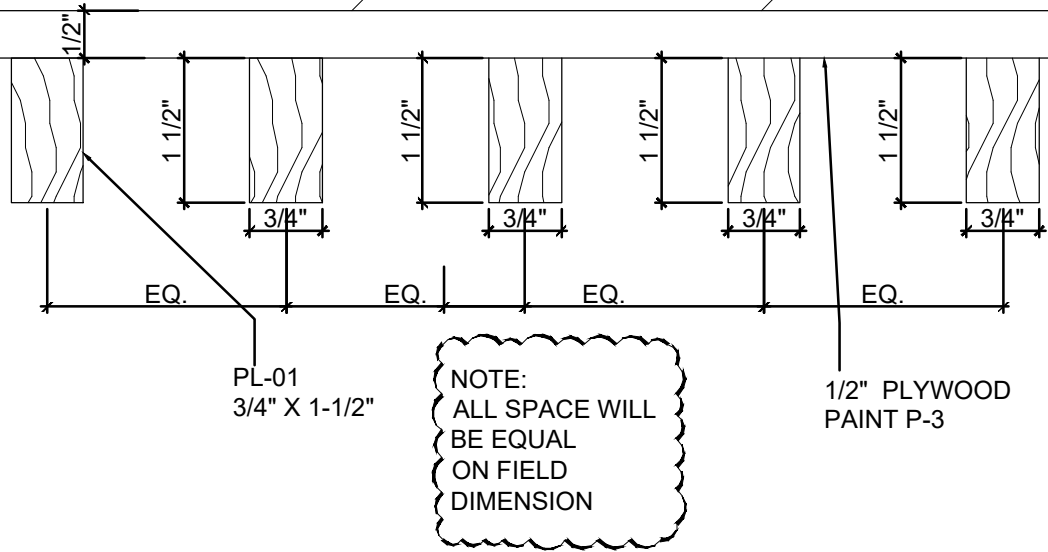

DETAIL TYPICAL FOR ALL SLATS WALLS

3 ELEVATION
SCALE: 1/2"=1'-00"

4 ELEVATION
SCALE: 1/2"=1'-00"

5 ELEVATION
SCALE: 1/2"=1'-00"

D1 DETAIL
SCALE: 6"=1'-00"

ITEM W-18 HIDRO MASSAGE 138

FOR FABRICATION: PROJECT MANAGER: MARCO SUAREZ. DATE:

LATEST REVISION No. 8 DATE: 06-02-2023

THESE DRAWINGS REPRESENT DESIGN INTENT ONLY AND DO NOT INCLUDE VERIFICATION OF ANY STRUCTURAL, MECHANICAL, ELECTRICAL, OR PLUMBING. THE DESIGN CONCEPT REPRESENTATION INTENDS TO DEFINE THE SIZE, SHAPE, AND ARRANGEMENT OF SUAREZ CONTRACTING INC., PROJECT COMPONENTS FROM AVAILABLE INFORMATION AND SHALL BE VERIFIED AND APPROVED BY ALL RESPONSIBLE PARTIES INVOLVED IN ORDER TO CONSTRUCT IN COMPLIANCE WITH APPLICABLE CODES, REGULATIONS, ENGINEERING, CALCULATIONS, AND ENVIRONMENTAL CONDITIONS. THIS DRAWING IS PROPERTY OF SUAREZ CONTRACTING INC., AND MUST BE RETURNED UPON REQUEST. ANY USE OF INFORMATION CONTAINED HEREIN FOR USE IN FABRICATION BY ANYONE OTHER THAN SUAREZ CONTRACTING, INC MUST BE AUTHORIZED IN WRITING.



SUAREZ CONTRACTING INC.
ARCHITECTURAL MILLWORK & INTERIORS DESIGN
12165 MADERA WAY, RIVERSIDE, CA 92503
Tel: 951-258-3075, FAX: 951-272-1764

No.	REVISION / ISSUE	DATE	BY
8.	REVISION/ISSUE	06-02-23	AG
2.	REVISION/ISSUE	03-28-23	AG
3.	REVISION/ISSUE	03-29-23	AG
4.	REVISION/ISSUE	04-28-23	AG
5.	REVISION/ISSUE	04-28-23	AG
6.	REVISION/ISSUE	05-19-23	AG
7.	REVISION/ISSUE	05-23-23	AG

APPROVED BY

DATE:

CAL SELECT BUILDERS INC.

EoS FITNESS FULLERTON

2420 EAST CHAPMAN AVE.
FULLERTON, CA 92831

DRAW BY
ALGUTVER

PROJ. MGR.
MARCO SUAREZ

SCALE:

DATE: 01-21-2023

SHEET
W-18.2