


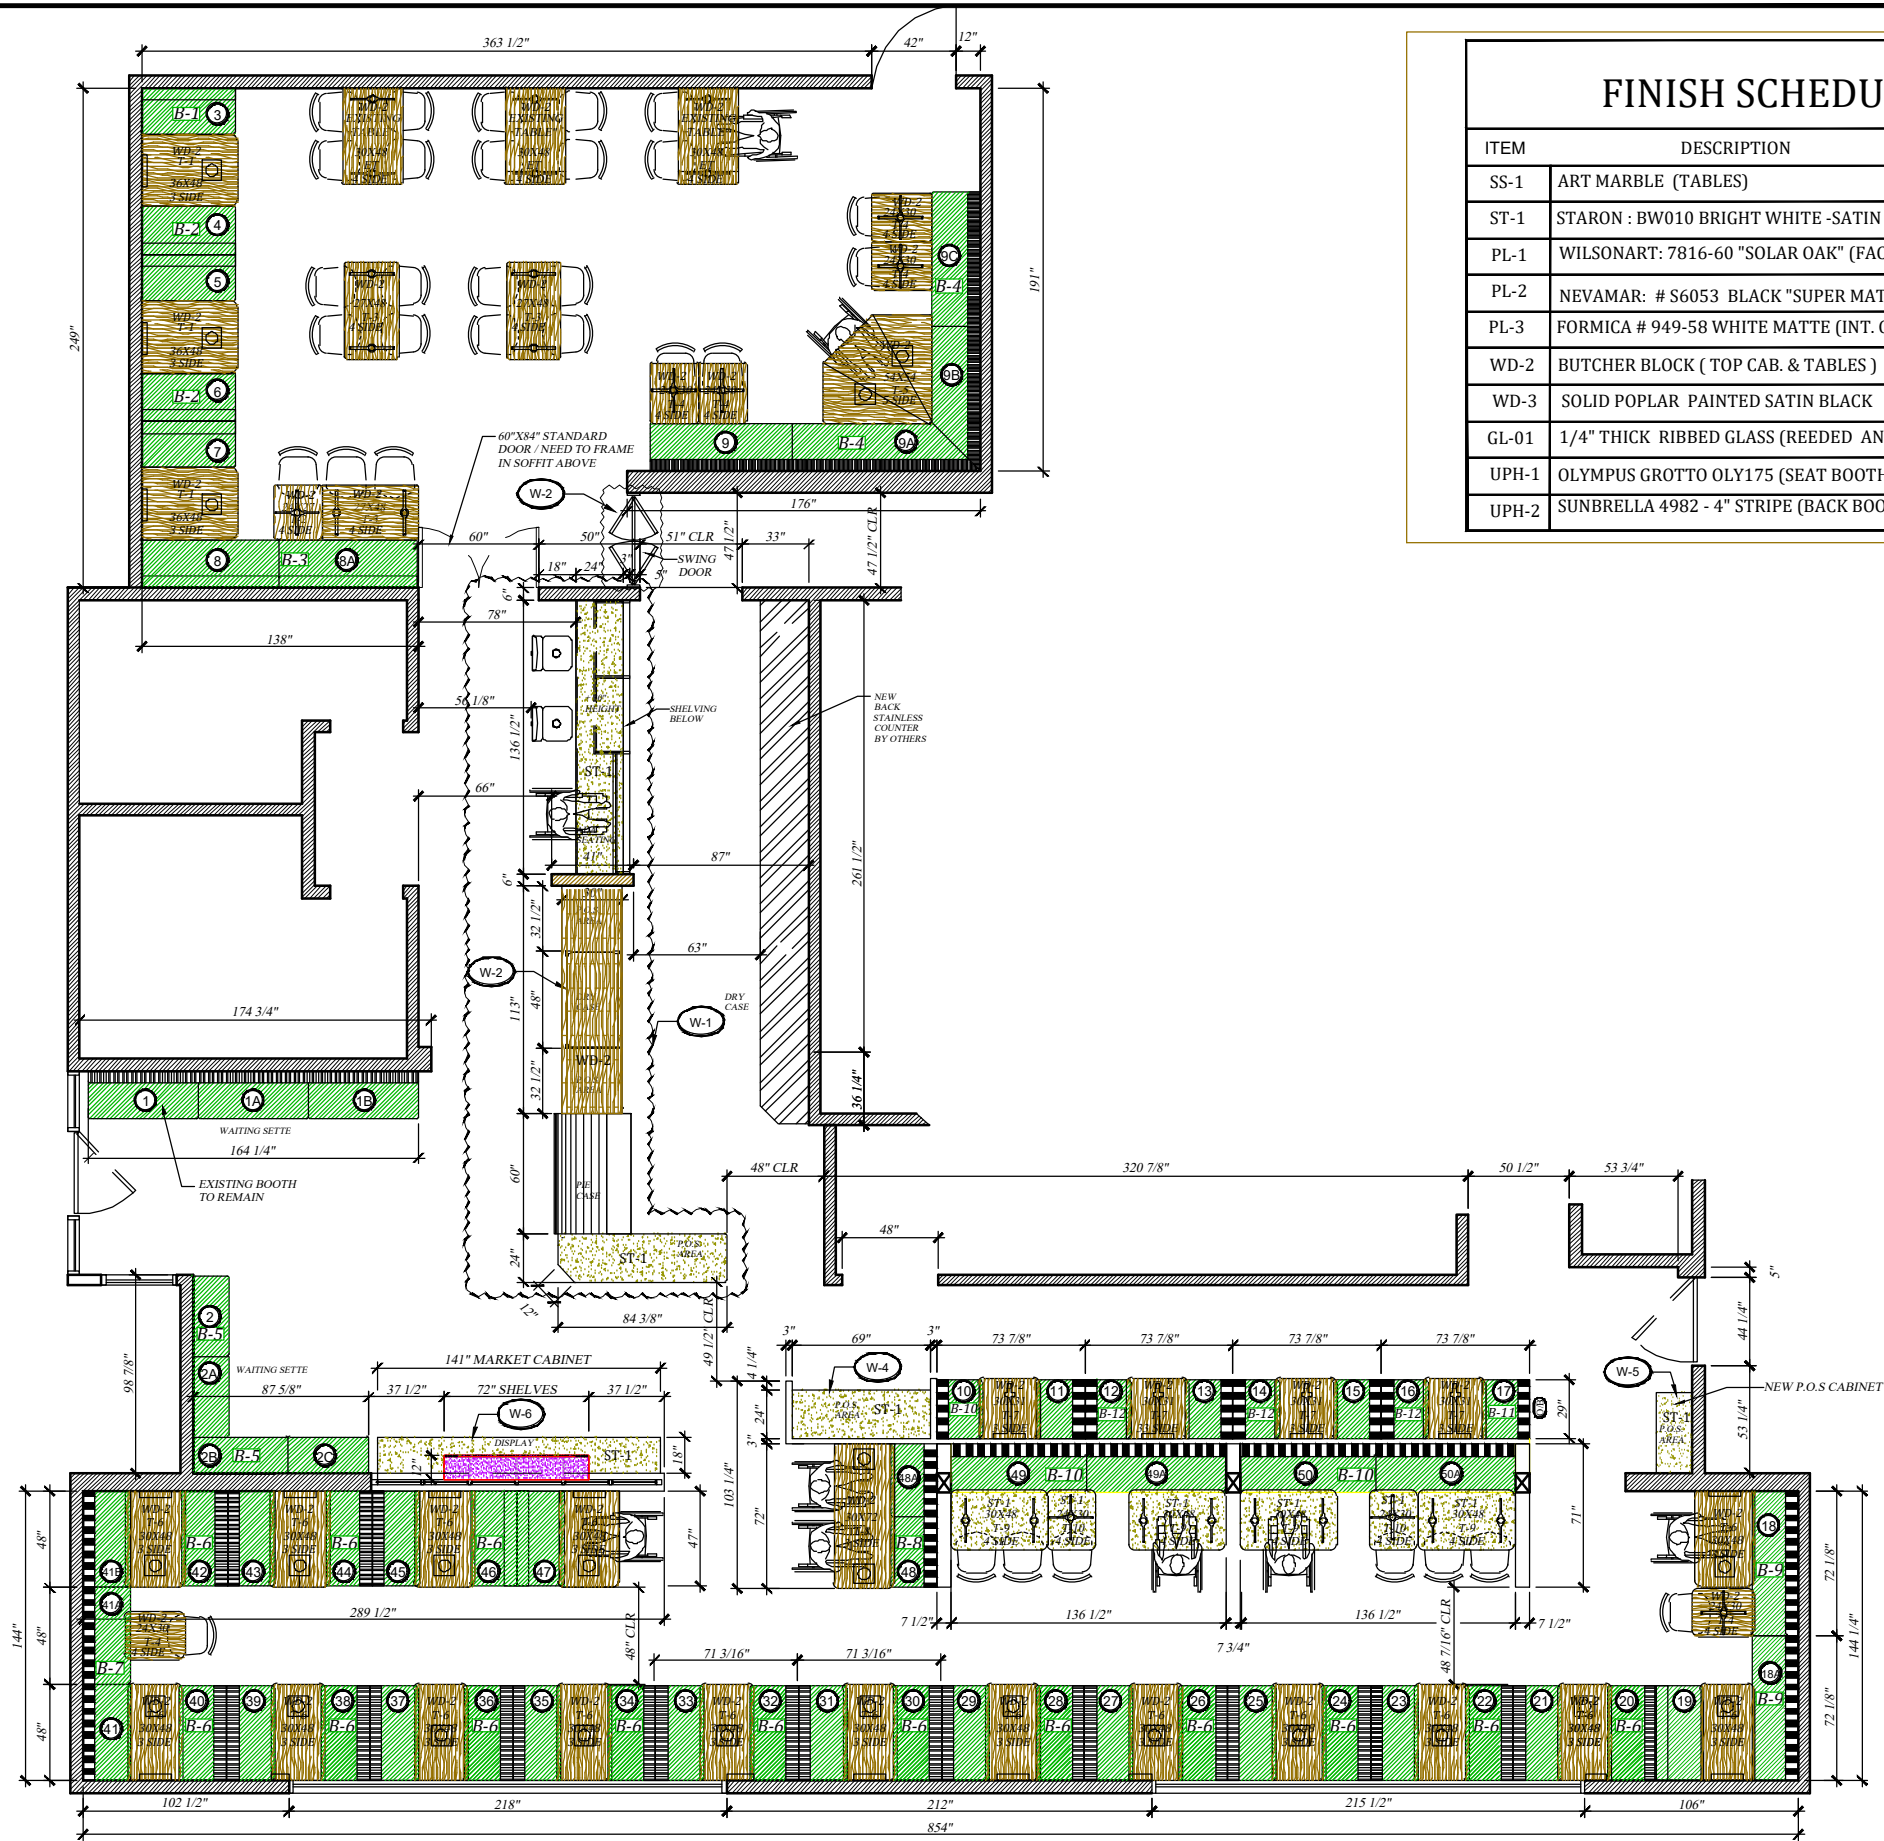

FINISH SCHEDULE

ITEM	DESCRIPTION
SS-1	ART MARBLE (TABLES)
ST-1	STARON : BW010 BRIGHT WHITE -SATIN FINISH (TOP CAB.)
PL-1	WILSONART: 7816-60 "SOLAR OAK" (FACE CAB.)
PL-2	NEVAMAR: # S6053 BLACK "SUPER MATTE"
PL-3	FORMICA # 949-58 WHITE MATTE (INT. CAB.)
WD-2	BUTCHER BLOCK (TOP CAB. & TABLES)
WD-3	SOLID POPLAR PAINTED SATIN BLACK
GL-01	1/4" THICK RIBBED GLASS (REEDED ANNEALED)
UPH-1	OLYMPUS GROTTO OLY175 (SEAT BOOTHS)
UPH-2	SUNBRELLA 4982 - 4" STRIPE (BACK BOOTHS)



12165 MADERA WAY, RIVERSIDE, CA 92503
Tel: 951-258-3075, FAX: 951-272-1764

No.	REVISION / ISSUE	DATE	BY

APPROVED BY	DATE:

POLLY'S PIES
MONTEBELLO
1322 W.BEVERLY BLVD
MONTEBELLO, CA 90640
PH: 323-722-6324

DRAW BY ALGUTVER
PROJ. MGR. JEFFREY SUAREZ
SCALE:
DATE: 02-03-2023
SHEET FP

FLOOR PLAN
SCALE: 1/8"=1'-00"

FOR FABRICATION: PROJECT MANAGER: JEFFREY SUAREZ.


DATE:

LATEST REVISION No. 0 DATE: 02-03-2023


THESE DRAWINGS REPRESENT DESIGN INTENT ONLY AND DO NOT INCLUDE VERIFICATION OF ANY STRUCTURAL, MECHANICAL, ELECTRICAL, OR PLUMBING. THE DESIGN CONCEPT REPRESENTATION INTENDS TO DEFINE THE SIZE, SHAPE, AND ARRANGEMENT OF SUAREZ CONTRACTING INC., PROJECT COMPONENTS FROM AVAILABLE INFORMATION AND SHALL BE VERIFIED AND APPROVED BY ALL RESPONSIBLE PARTIES INVOLVED IN ORDER TO CONSTRUCT IN COMPLIANCE WITH APPLICABLE CODES, REGULATIONS, ENGINEERING, CALCULATIONS, AND ENVIRONMENTAL CONDITIONS. THIS DRAWING IS PROPERTY OF SUAREZ CONTRACTING INC., AND MUST BE RETURNED UPON REQUEST. ANY USE OF INFORMATION CONTAINED HEREIN FOR USE IN FABRICATION BY ANYONE OTHER THAN SUAREZ CONTRACTING, INC MUST BE AUTHORIZED IN WRITING.

FINISH SCHEDULE

ITEM	DESCRIPTION
SS-1	ART MARBLE (TABLES)
ST-1	STARON : BW010 BRIGHT WHITE -SATIN FINISH (TOP CAB.)
PL-1	WILSONART: 7816-60 "SOLAR OAK" (FACE CAB.)
PL-2	NEVAMAR: # S6053 BLACK "SUPER MATTE"
PL-3	FORMICA # 949-58 WHITE MATTE (INT. CAB.)
WD-2	BUTCHER BLOCK (TOP CAB. & TABLES)
WD-3	SOLID POPLAR PAINTED SATIN BLACK
GL-01	1/4" THICK RIBBED GLASS (REEDED ANNEALED)
UPH-1	OLYMPUS GROTTTO OLY175 (SEAT BOOTHS)
UPH-2	SUNBRELLA 4982 - 4" STRIPE (BACK BOOTHS)

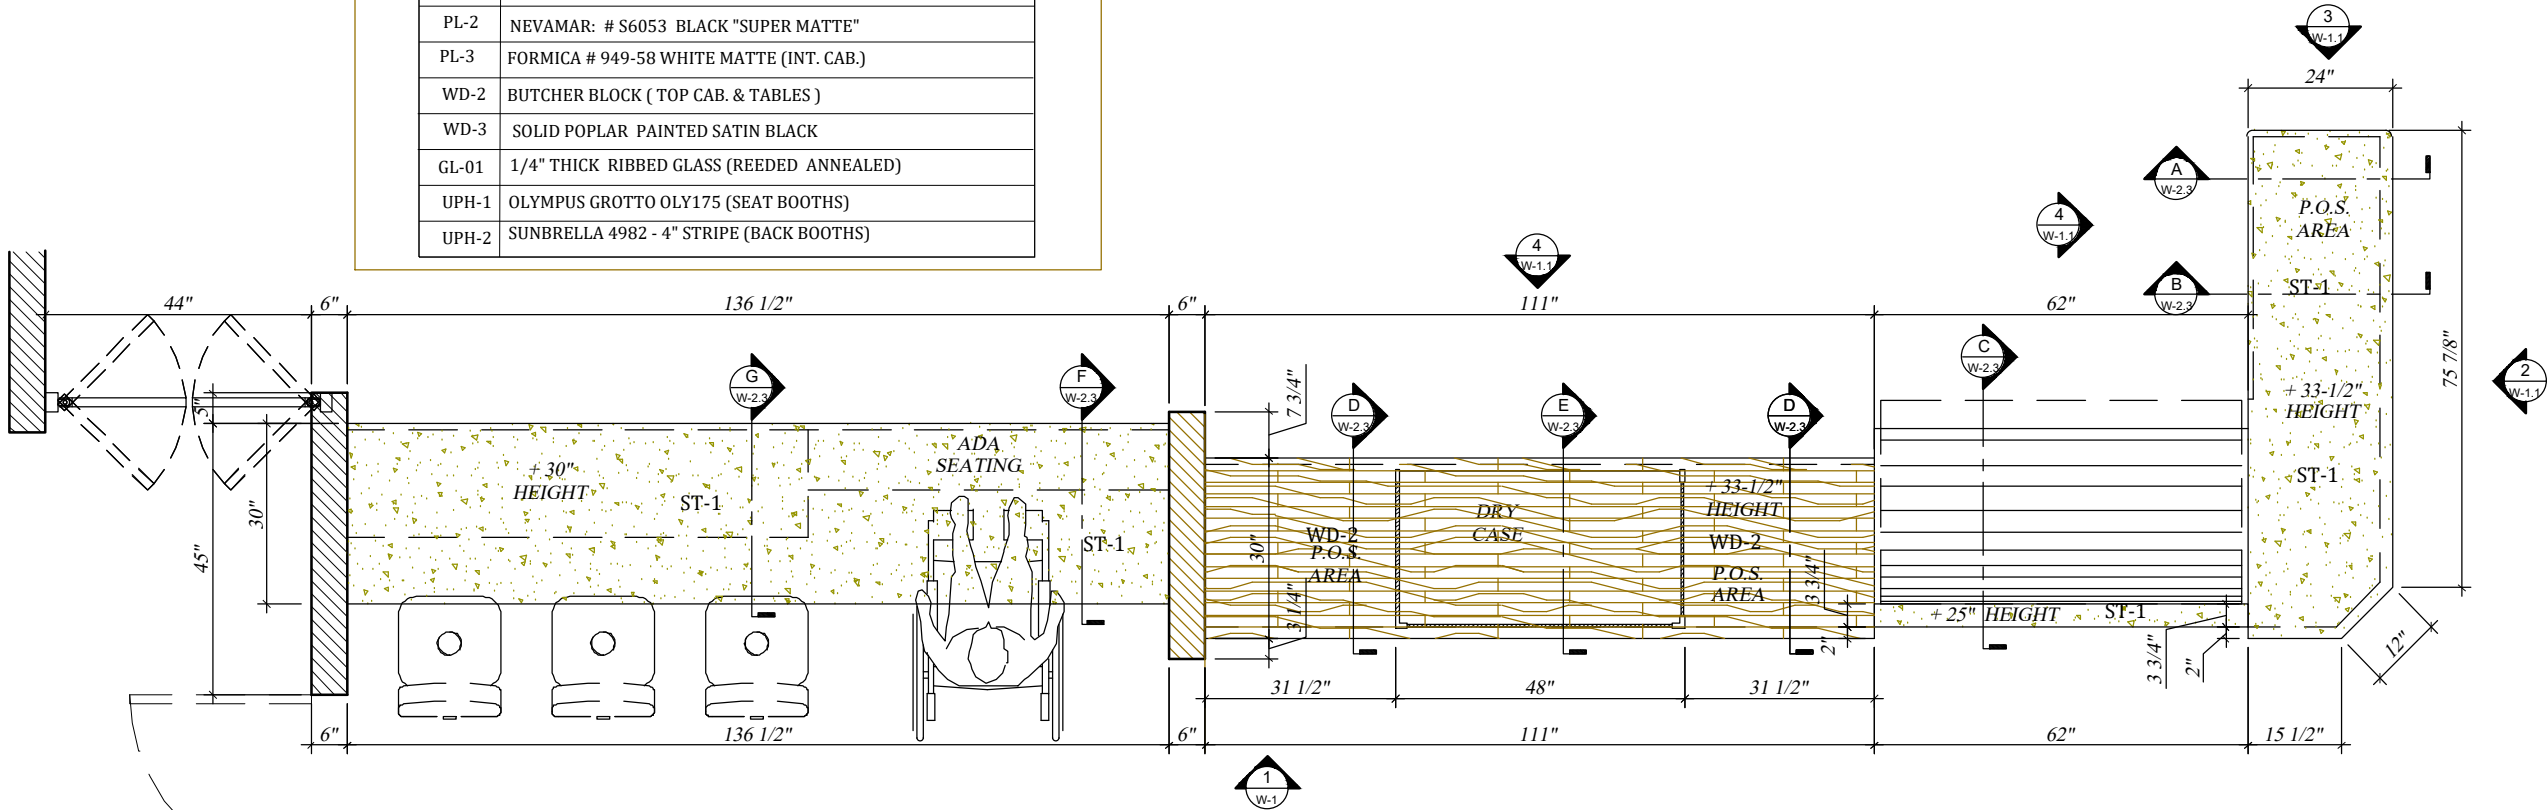

~ FLOOR PLAN
SCALE: 3/8"=1'-00"

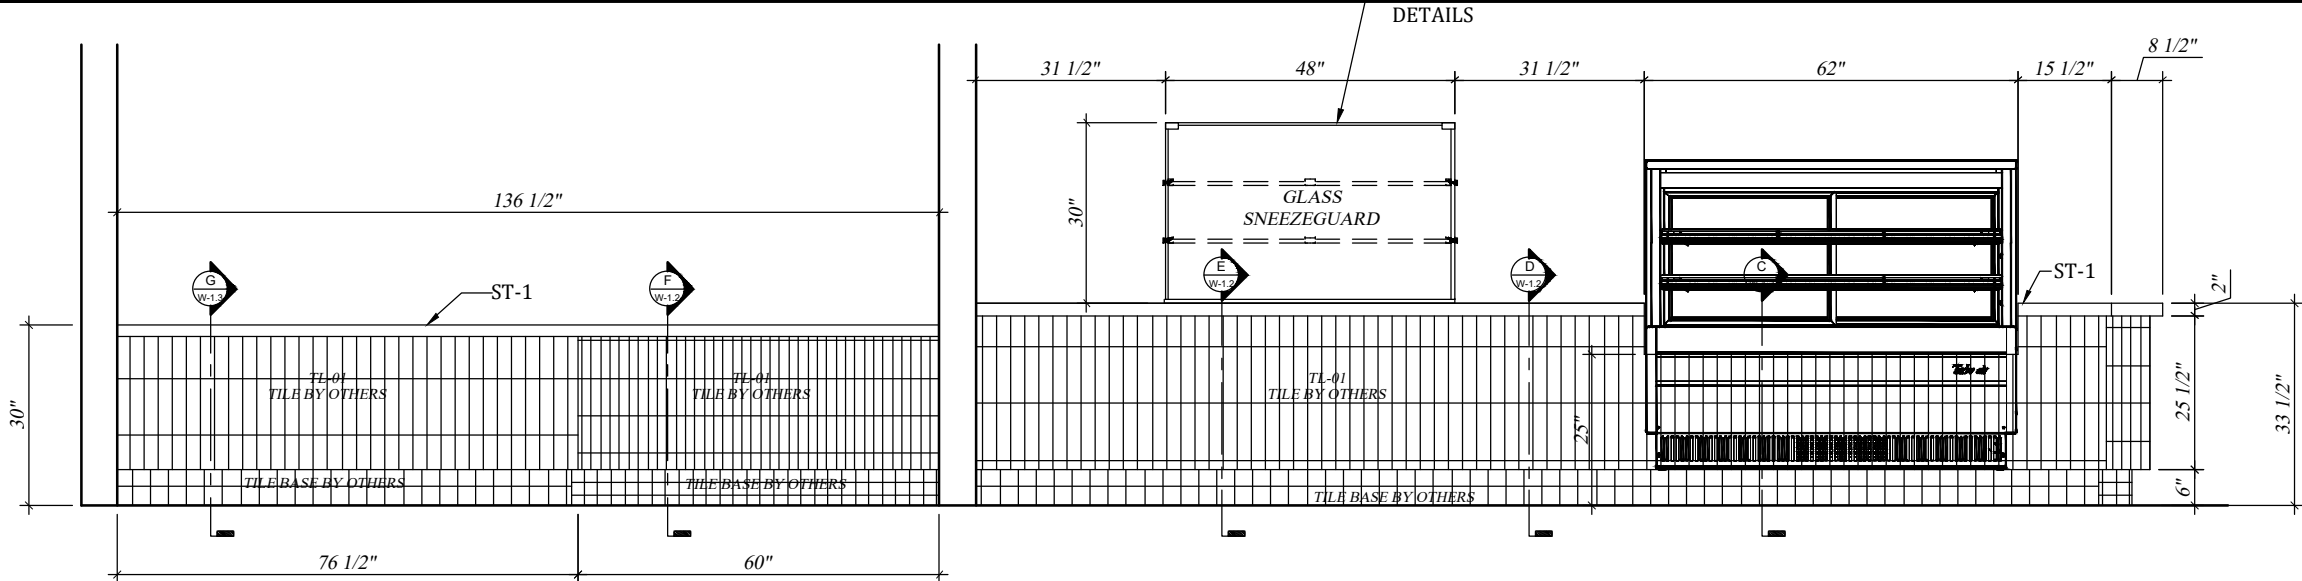

1 ELEVATION
SCALE: 3/8"=1'-00"

ITEM W-1 FRONT BAKERY

LATEST REVISION No. 0 DATE: 02-03-2023

THESE DRAWINGS REPRESENT DESIGN INTENT ONLY AND DO NOT INCLUDE VERIFICATION OF ANY STRUCTURAL, MECHANICAL, ELECTRICAL, OR PLUMBING. THE DESIGN CONCEPT REPRESENTATION INTENDS TO DEFINE THE SIZE, SHAPE, AND ARRANGEMENT OF SUAREZ CONTRACTING INC., PROJECT COMPONENTS FROM AVAILABLE INFORMATION AND SHALL BE VERIFIED AND APPROVED BY ALL RESPONSIBLE PARTIES INVOLVED IN ORDER TO CONSTRUCT IN COMPLIANCE WITH APPLICABLE CODES, REGULATIONS, ENGINEERING, CALCULATIONS, AND ENVIRONMENTAL CONDITIONS. THIS DRAWING IS PROPERTY OF SUAREZ CONTRACTING INC., AND MUST BE RETURNED UPON REQUEST. ANY USE OF INFORMATION CONTAINED HEREIN FOR USE IN FABRICATION BY ANYONE OTHER THAN SUAREZ CONTRACTING, INC MUST BE AUTHORIZED IN WRITING.

FOR FABRICATION: PROJECT MANAGER: JEFFREY SUAREZ. DATE: _____



SUAREZ CONTRACTING INC.
ARCHITECTURAL, MECHANICAL & ELECTRICAL DESIGN

12165 MADERA WAY, RIVERSIDE, CA 92503
Tel: 951-258-3075, FAX: 951-272-1764

No.	REVISION / ISSUE	DATE	BY

APPROVED BY: _____

DATE: _____

POLLY'S PIES

MONTEBELLO

1322 W.BEVERLY BLVD
MONTEBELLO, CA 90640
PH: 323-722-6324




DRAW BY
ALGUTVER

PROJ. MGR.
JEFFREY SUAREZ

SCALE:

DATE: 02-03-2023


SHEET
W1

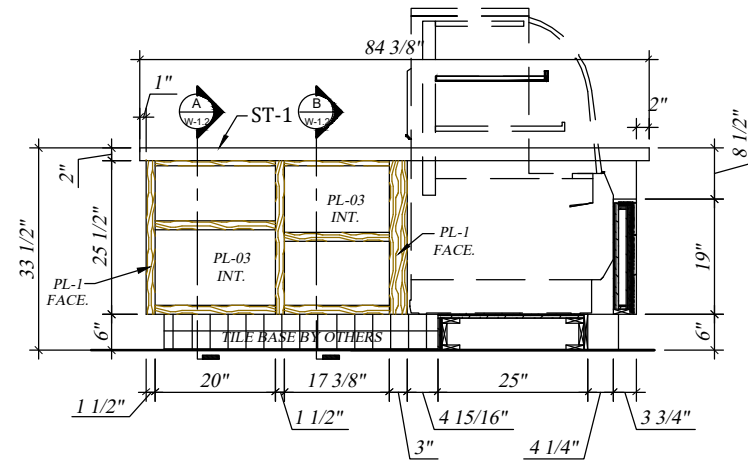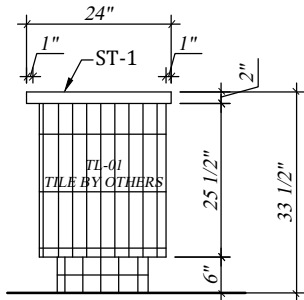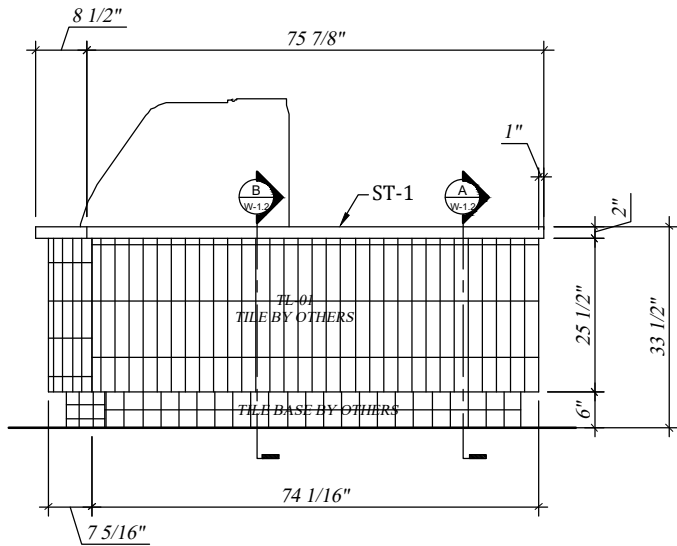

2 ELEVATION
SCALE: 3/8"=1'-00"

3 ELEVATION
SCALE: 3/8"=1'-00"

4 ELEVATION
SCALE: 3/8"=1'-00"

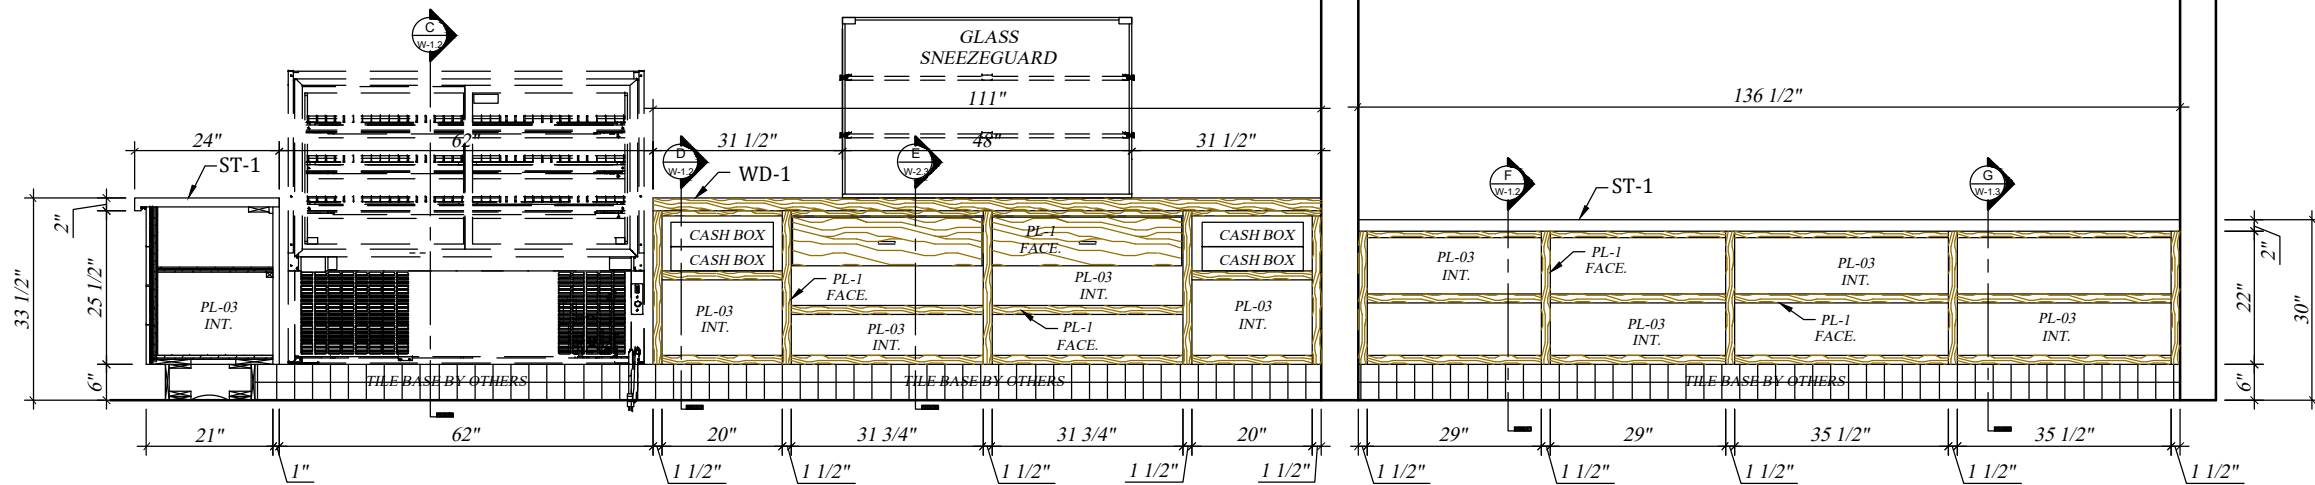

5 ELEVATION
SCALE: 3/8"=1'-00"

ITEM W-1 FRONT BAKERY

LATEST REVISION No. 0 DATE: 02-03-2023

THESE DRAWINGS REPRESENT DESIGN INTENT ONLY AND DO NOT INCLUDE VERIFICATION OF ANY STRUCTURAL, MECHANICAL, ELECTRICAL, OR PLUMBING. THE DESIGN CONCEPT REPRESENTATION INTENDS TO DEFINE THE SIZE, SHAPE, AND ARRANGEMENT OF SUAREZ CONTRACTING INC., PROJECT COMPONENTS FROM AVAILABLE INFORMATION AND SHALL BE VERIFIED AND APPROVED BY ALL RESPONSIBLE PARTIES INVOLVED IN ORDER TO CONSTRUCT IN COMPLIANCE WITH APPLICABLE CODES, REGULATIONS, ENGINEERING, CALCULATIONS, AND ENVIRONMENTAL CONDITIONS. THIS DRAWING IS PROPERTY OF SUAREZ CONTRACTING INC., AND MUST BE RETURNED UPON REQUEST. ANY USE OF INFORMATION CONTAINED HEREIN FOR USE IN FABRICATION BY ANYONE OTHER THAN SUAREZ CONTRACTING, INC MUST BE AUTHORIZED IN WRITING.

FINISH SCHEDULE

ITEM	DESCRIPTION
SS-1	ART MARBLE (TABLES)
ST-1	STARON : BW010 BRIGHT WHITE -SATIN FINISH (TOP CAB.)
PL-1	WILSONART: 7816-60 "SOLAR OAK" (FACE CAB.)
PL-2	NEVAMAR: # S6053 BLACK "SUPER MATTE"
PL-3	FORMICA # 949-58 WHITE MATTE (INT. CAB.)
WD-2	BUTCHER BLOCK (TOP CAB. & TABLES)
WD-3	SOLID POPLAR PAINTED SATIN BLACK
GL-01	1/4" THICK RIBBED GLASS (REEDED ANNEALED)
UPH-1	OLYMPUS GROTTTO OLY175 (SEAT BOOTHS)
UPH-2	SUNBRELLA 4982 - 4" STRIPE (BACK BOOTHS)



12165 MADERA WAY, RIVERSIDE, CA 92503
Tel: 951-258-3075, FAX: 951-272-1764


No.	REVISION / ISSUE	DATE	BY

APPROVED BY	DATE:


POLLY'S PIES
MONTEBELLO
1322 W.BEVERLY BLVD
MONTEBELLO, CA 90640
PH: 323-722-6324

DRAW BY ALGUTVER
PROJ. MGR. JEFFREY SUAREZ
SCALE:
DATE: 02-03-2023
SHEET W1.1


FOR FABRICATION: PROJECT MANAGER: JEFFREY SUAREZ. DATE:

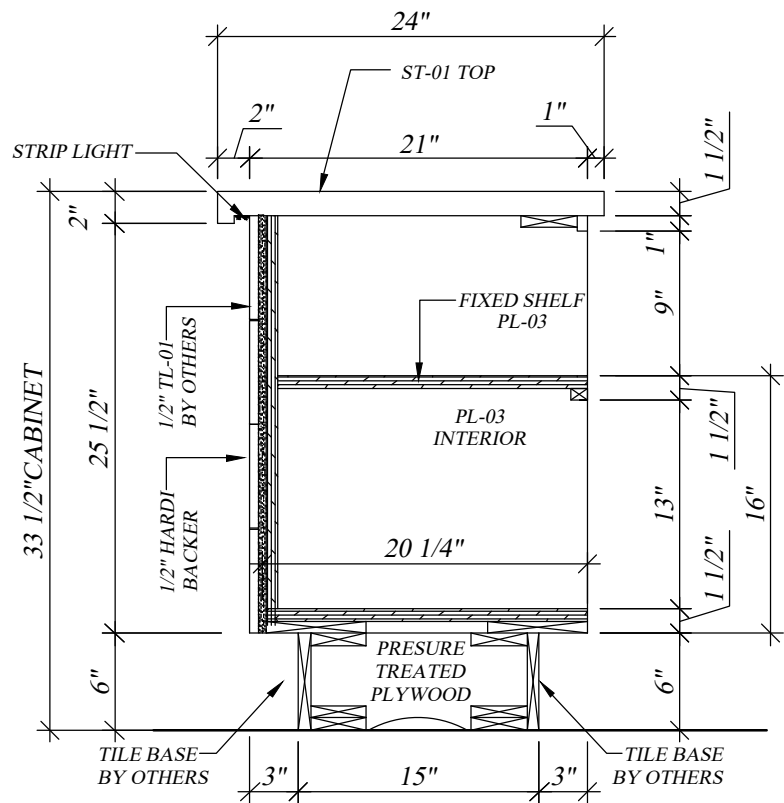


A SECTION
SCALE: 1"=1'-00"

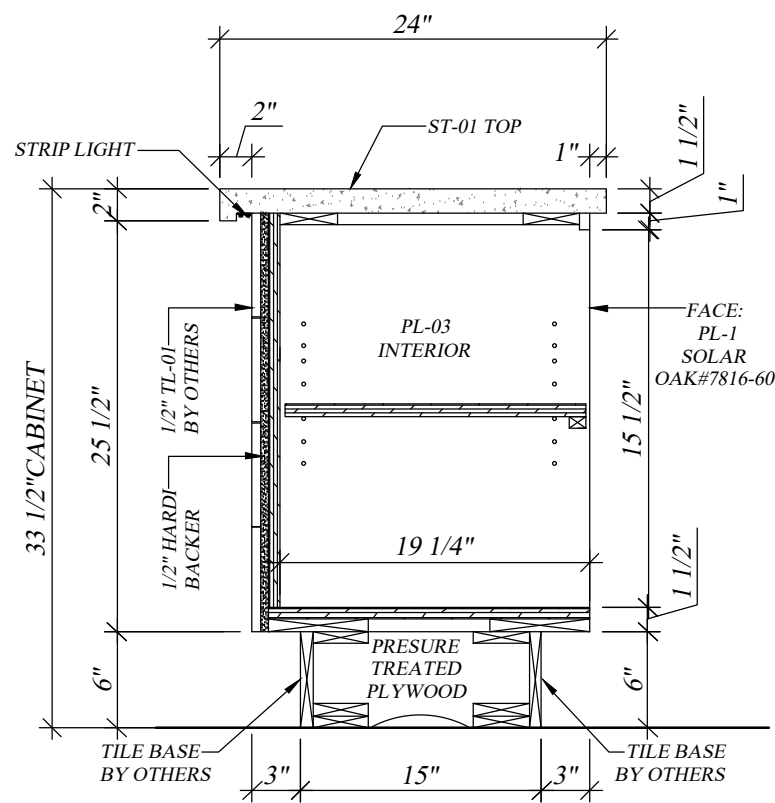


B SECTION
SCALE: 1"=1'-00"

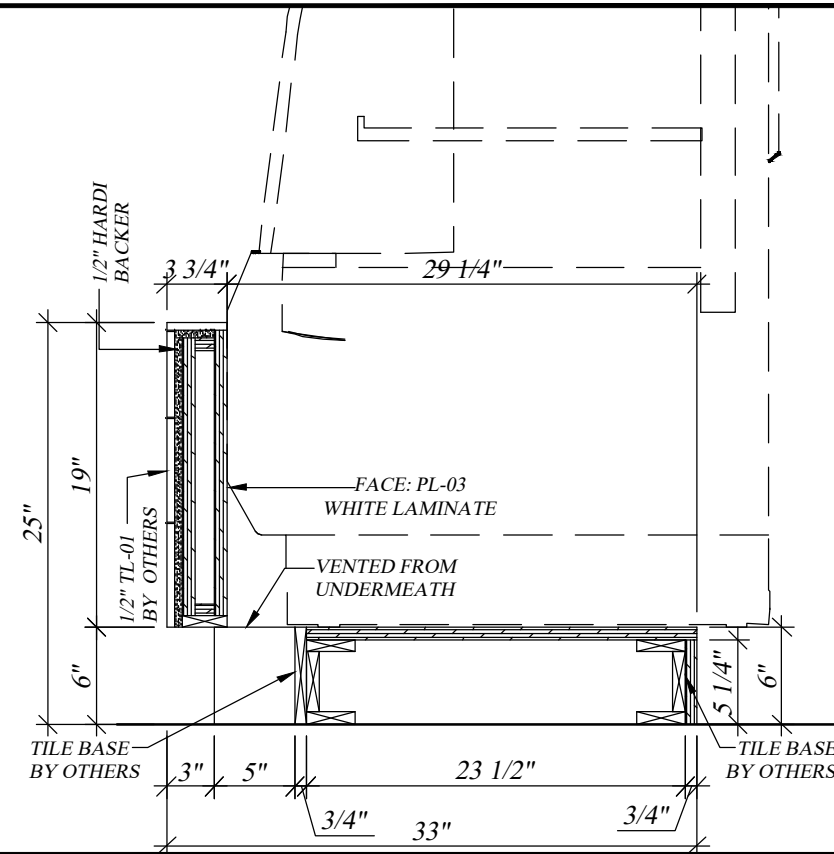


C SECTION
SCALE: 1"=1'-00"

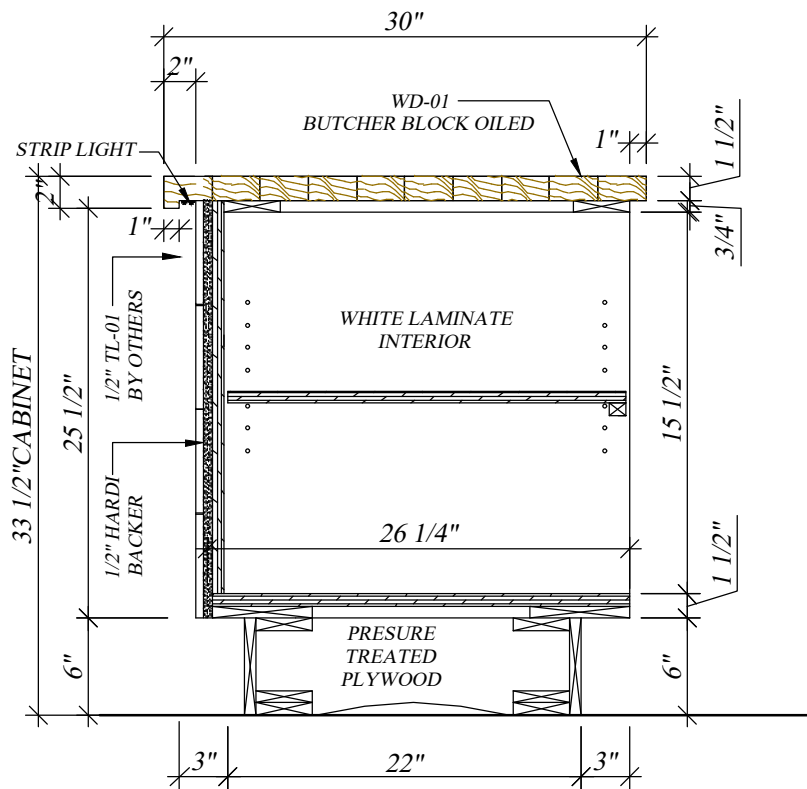

D SECTION
SCALE: 1"=1'-00"

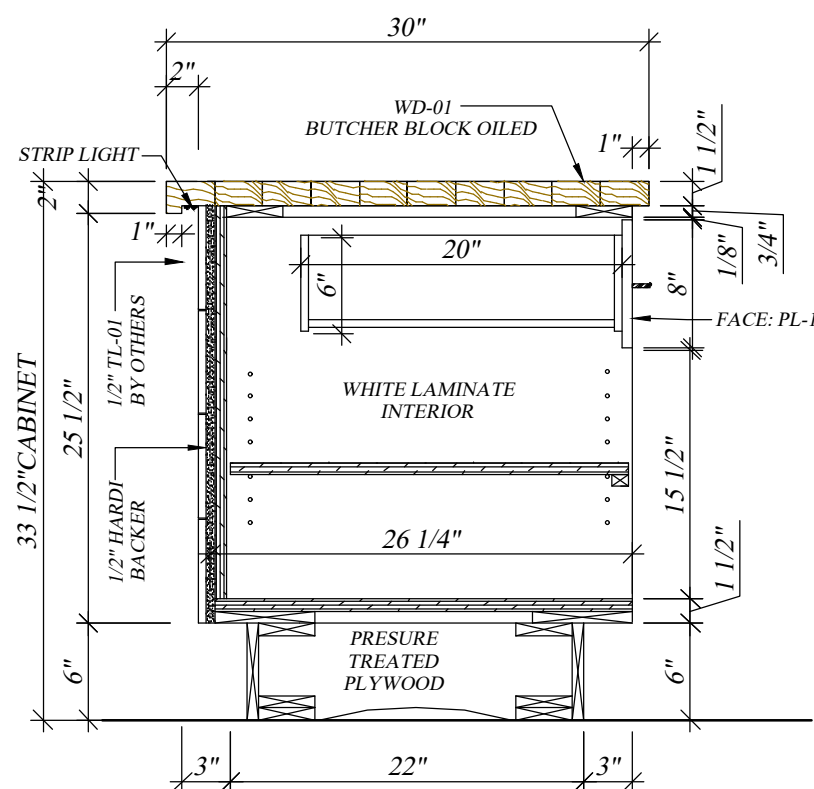

E SECTION
SCALE: 1"=1'-00"

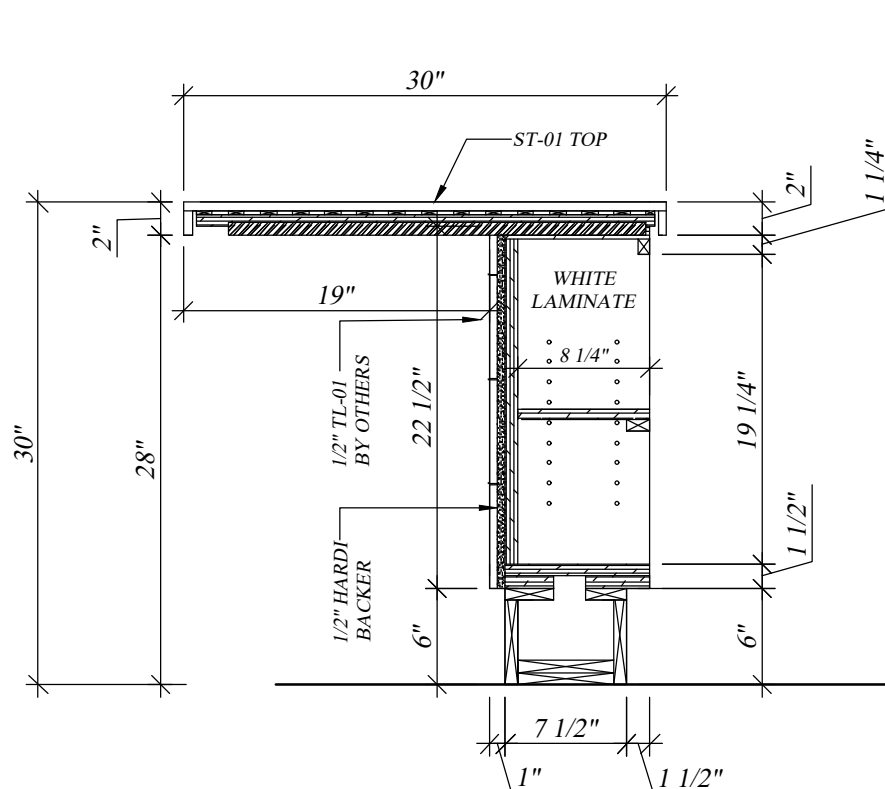

F SECTION
SCALE: 1"=1'-00"

ITEM W-1 FRONT BAKERY

LATEST REVISION No. 0 DATE: 02-03-2023

THESE DRAWINGS REPRESENT DESIGN INTENT ONLY AND DO NOT INCLUDE VERIFICATION OF ANY STRUCTURAL, MECHANICAL, ELECTRICAL, OR PLUMBING. THE DESIGN CONCEPT REPRESENTATION INTENDS TO DEFINE THE SIZE, SHAPE, AND ARRANGEMENT OF SUAREZ CONTRACTING INC., PROJECT COMPONENTS FROM AVAILABLE INFORMATION AND SHALL BE VERIFIED AND APPROVED BY ALL RESPONSIBLE PARTIES INVOLVED IN ORDER TO CONSTRUCT IN COMPLIANCE WITH APPLICABLE CODES, REGULATIONS, ENGINEERING, CALCULATIONS, AND ENVIRONMENTAL CONDITIONS. THIS DRAWING IS PROPERTY OF SUAREZ CONTRACTING INC., AND MUST BE RETURNED UPON REQUEST. ANY USE OF INFORMATION CONTAINED HEREIN FOR USE IN FABRICATION BY ANYONE OTHER THAN SUAREZ CONTRACTING, INC MUST BE AUTHORIZED IN WRITING.

FOR FABRICATION: PROJECT MANAGER: JEFFREY SUAREZ. DATE: _____



S.C.I.
SUAREZ CONTRACTING INC.
ARCHITECTURAL, MECHANICAL & ELECTRICAL DESIGN


12165 MADERA WAY, RIVERSIDE, CA 92503
Tel: 951-258-3075, FAX: 951-272-1764

No.	REVISION / ISSUE	DATE	BY

APPROVED BY	DATE:

POLLY'S PIES
MONTEBELLO
1322 W.BEVERLY BLVD
MONTEBELLO, CA 90640
PH: 323-722-6324


DRAW BY ALGUTVER
PROJ. MGR. JEFFREY SUAREZ
SCALE:
DATE: 02-03-2023
SHEET W1.2

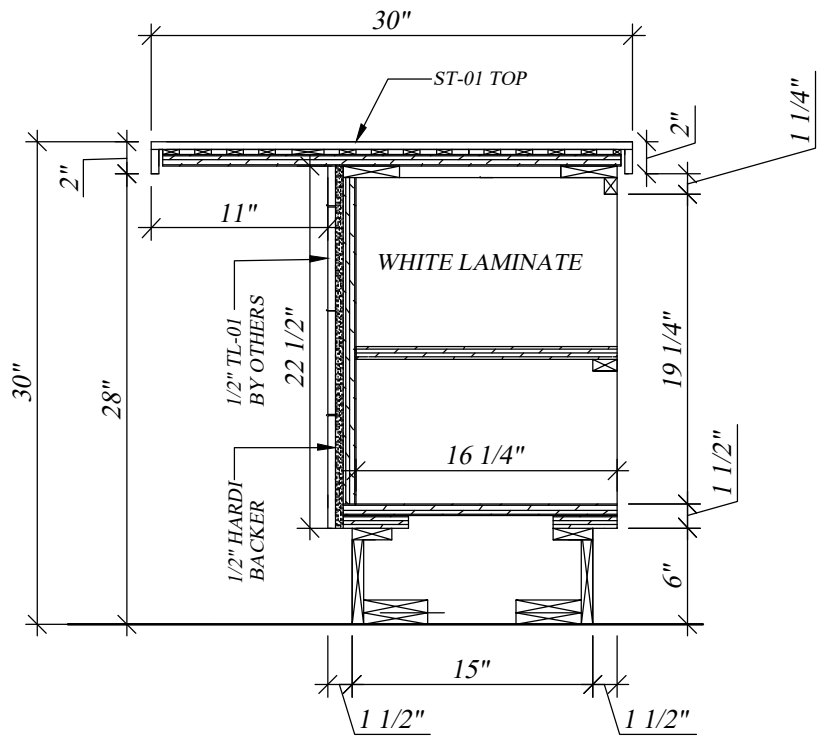

G SECTION
SCALE: 1"=1'-00"

FINISH SCHEDULE

ITEM	DESCRIPTION
SS-1	ART MARBLE (TABLES)
ST-1	STARON : BW010 BRIGHT WHITE -SATIN FINISH (TOP CAB.)
PL-1	WILSONART: 7816-60 "SOLAR OAK" (FACE CAB.)
PL-2	NEVAMAR: # S6053 BLACK "SUPER MATTE"
PL-3	FORMICA # 949-58 WHITE MATTE (INT. CAB.)
WD-2	BUTCHER BLOCK (TOP CAB. & TABLES)
WD-3	SOLID POPLAR PAINTED SATIN BLACK
GL-01	1/4" THICK RIBBED GLASS (REEDED ANNEALED)
UPH-1	OLYMPUS GROTTO OLY175 (SEAT BOOTHS)
UPH-2	SUNBRELLA 4982 - 4" STRIPE (BACK BOOTHS)

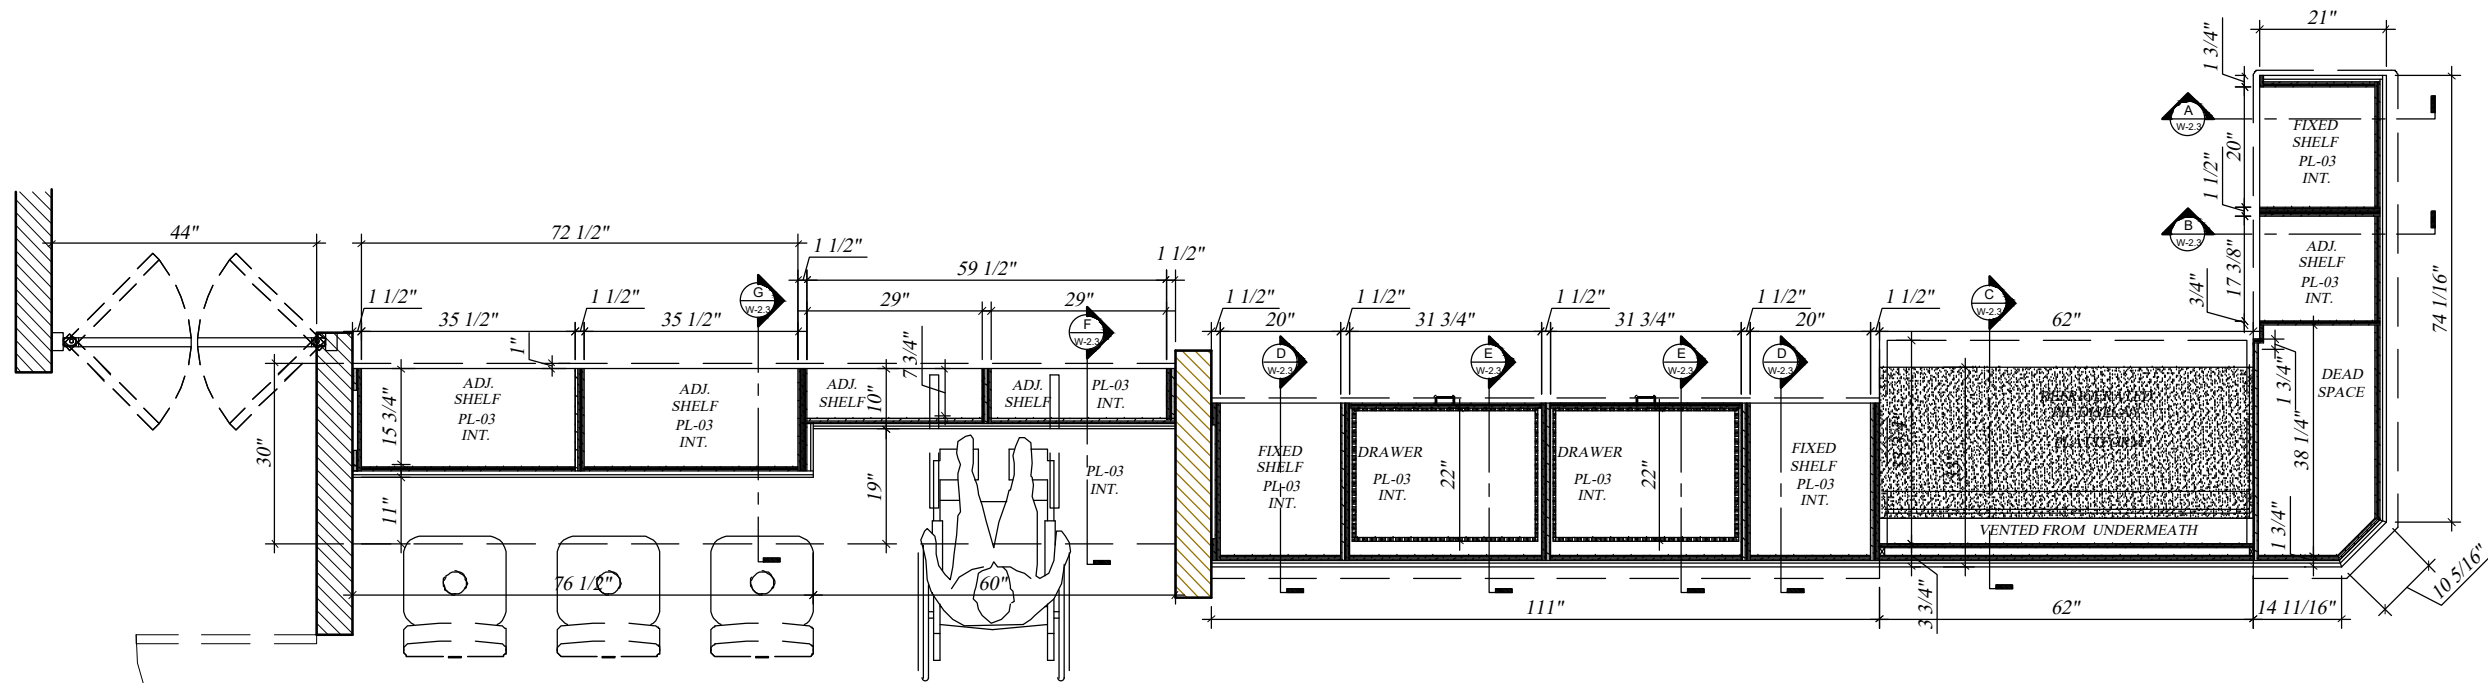


~ PLAN SECTION
SCALE: 3/8"=1'-00"

ITEM W-1 FRONT BAKERY

LATEST REVISION No. 0 DATE: 02-03-2023

FOR FABRICATION: PROJECT MANAGER: JEFFREY SUAREZ. DATE: _____

THESE DRAWINGS REPRESENT DESIGN INTENT ONLY AND DO NOT INCLUDE VERIFICATION OF ANY STRUCTURAL, MECHANICAL, ELECTRICAL, OR PLUMBING. THE DESIGN CONCEPT REPRESENTATION INTENDS TO DEFINE THE SIZE, SHAPE, AND ARRANGEMENT OF SUAREZ CONTRACTING INC., PROJECT COMPONENTS FROM AVAILABLE INFORMATION AND SHALL BE VERIFIED AND APPROVED BY ALL RESPONSIBLE PARTIES INVOLVED IN ORDER TO CONSTRUCT IN COMPLIANCE WITH APPLICABLE CODES, REGULATIONS, ENGINEERING, CALCULATIONS, AND ENVIRONMENTAL CONDITIONS. THIS DRAWING IS PROPERTY OF SUAREZ CONTRACTING INC., AND MUST BE RETURNED UPON REQUEST. ANY USE OF INFORMATION CONTAINED HEREIN FOR USE IN FABRICATION BY ANYONE OTHER THAN SUAREZ CONTRACTING, INC MUST BE AUTHORIZED IN WRITING.

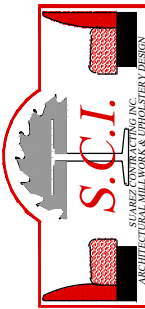




12165 MADERA WAY, RIVERSIDE, CA 92503
Tel: 951-258-3075, FAX: 951-272-1764

No.	REVISION / ISSUE	DATE	BY

APPROVED BY	DATE:


POLLY'S PIES
MONTEBELLO
1322 W.BEVERLY BLVD
MONTEBELLO, CA 90640
PH: 323-722-6324

DRAW BY ALGUTVER
PROJ. MGR. JEFFREY SUAREZ
SCALE:
DATE: 02-03-2023
SHEET W1.3

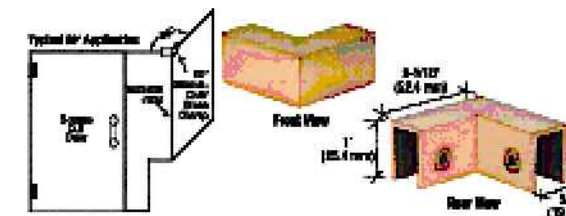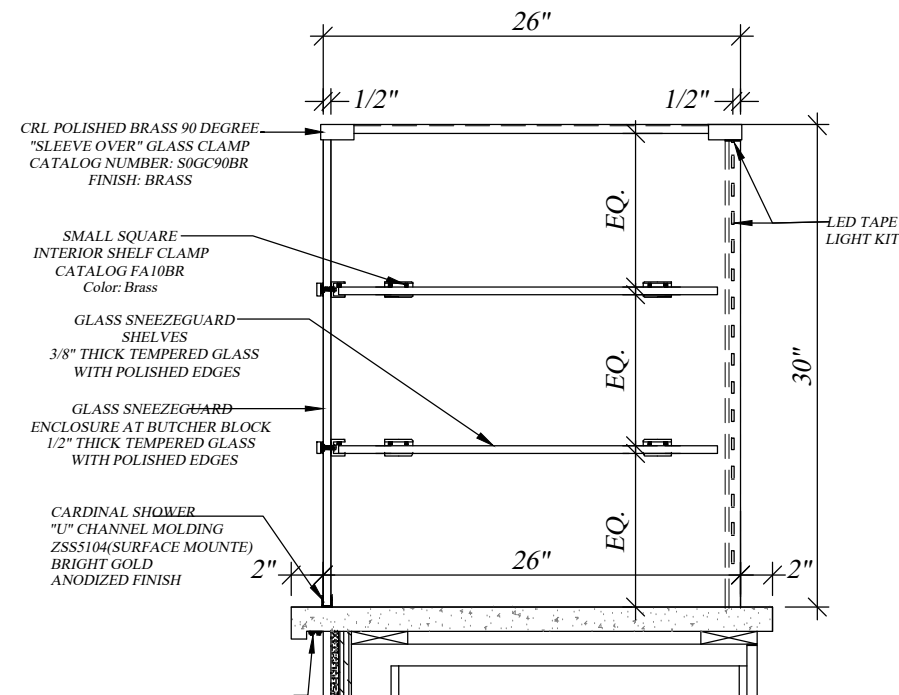
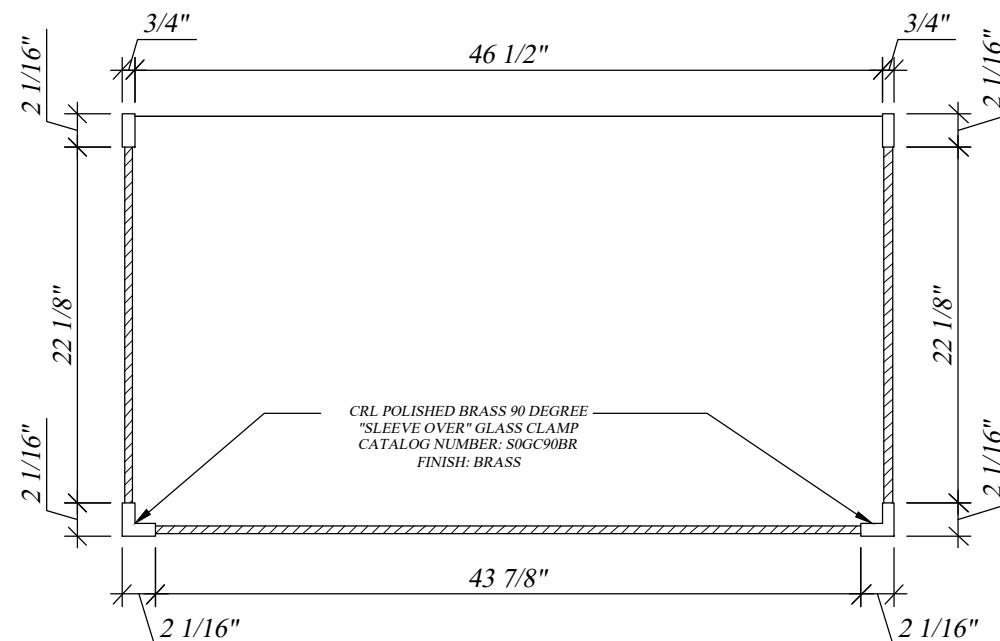


FLOOR PLAN
SCALE: 1"=1'-00"

LATERAL ELEVATION
SCALE: 1"=1'-00"

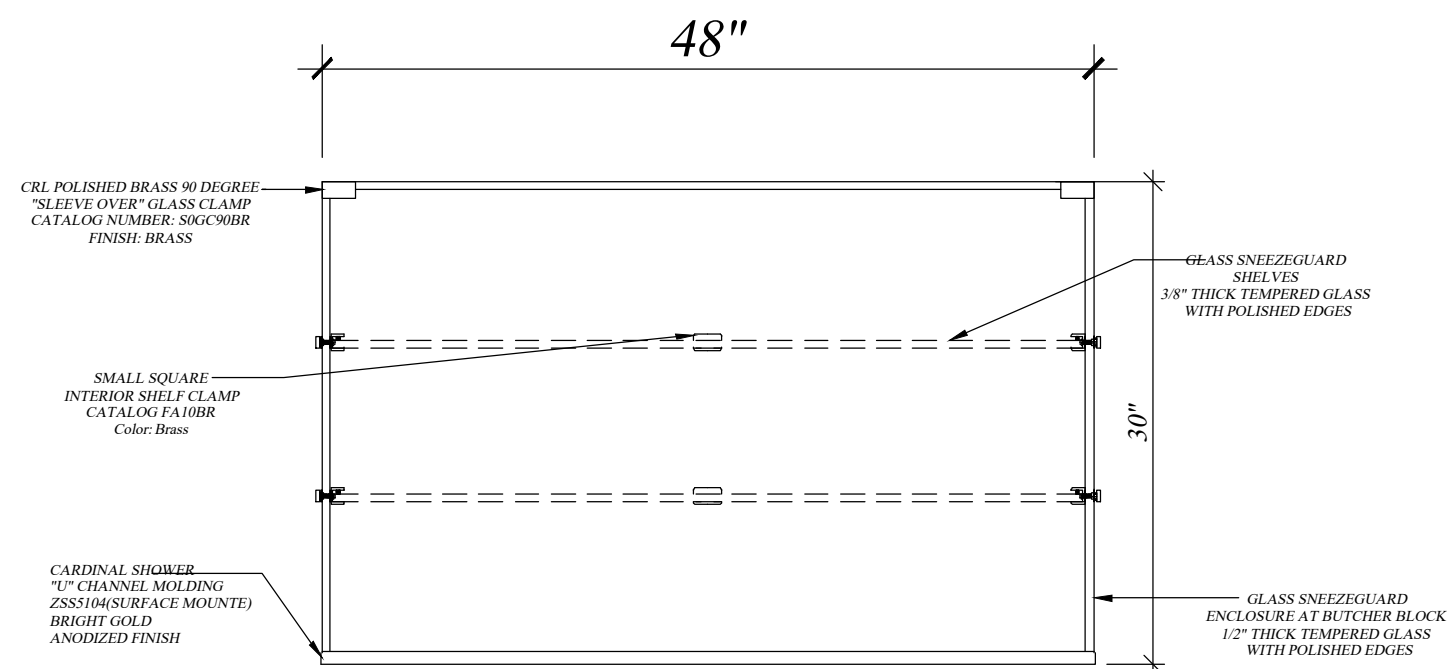

SEE SHEET W2.1 FOR GLASS DIMENSIONS

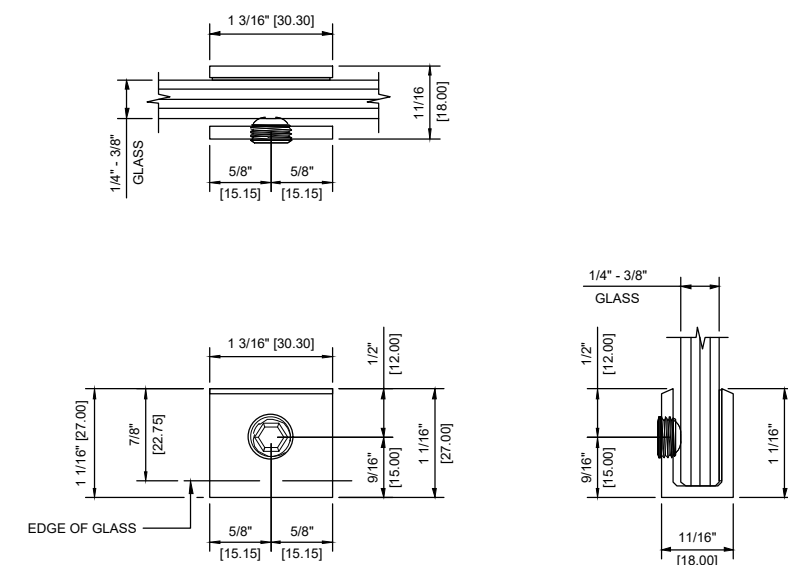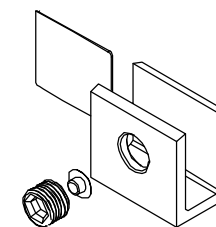

FRONT ELEVATION ELEVATION
SCALE: 1"=1'-00"

DETAILS - COMPONENTS
SCALE: N.T.S.

ITEM W-2 DISPLAY FRONT BAKERY

LATEST REVISION No. 0 DATE: 02-03-2023

THESE DRAWINGS REPRESENT DESIGN INTENT ONLY AND DO NOT INCLUDE VERIFICATION OF ANY STRUCTURAL, MECHANICAL, ELECTRICAL, OR PLUMBING. THE DESIGN CONCEPT REPRESENTATION INTENDS TO DEFINE THE SIZE, SHAPE, AND ARRANGEMENT OF SUAREZ CONTRACTING INC., PROJECT COMPONENTS FROM AVAILABLE INFORMATION AND SHALL BE VERIFIED AND APPROVED BY ALL RESPONSIBLE PARTIES INVOLVED IN ORDER TO CONSTRUCT IN COMPLIANCE WITH APPLICABLE CODES, REGULATIONS, ENGINEERING, CALCULATIONS, AND ENVIRONMENTAL CONDITIONS. THIS DRAWING IS PROPERTY OF SUAREZ CONTRACTING INC., AND MUST BE RETURNED UPON REQUEST. ANY USE OF INFORMATION CONTAINED HEREIN FOR USE IN FABRICATION BY ANYONE OTHER THAN SUAREZ CONTRACTING, INC MUST BE AUTHORIZED IN WRITING.



12165 MADERA WAY, RIVERSIDE, CA 92503
Tel: 951-258-3075, FAX: 951-272-1764

[illegible]

APPROVED BY	DATE:
-------------	-------

POLLY'S PIES
MONTEBELLO
 1322 W.BEVERLY BLVD
 MONTEBELLO, CA 90640
 PH: 323-722-6324

DRAW BY
ALGUTVER


PROJ. MGR.
JEFFREY SUAREZ

SCALE:


DATE: 02-03-2023

SHEET


W2

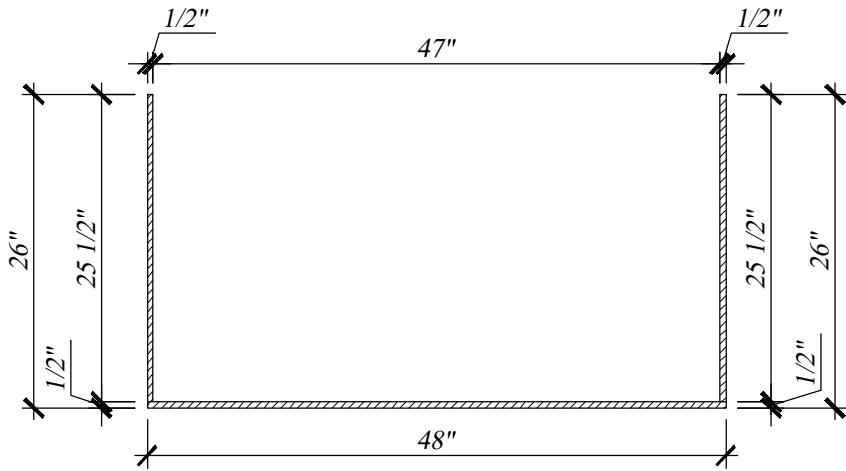

PLAN VIEW

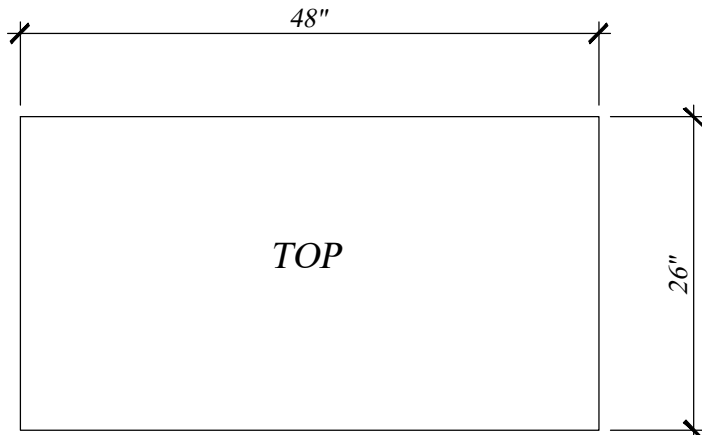

1/2" THICK

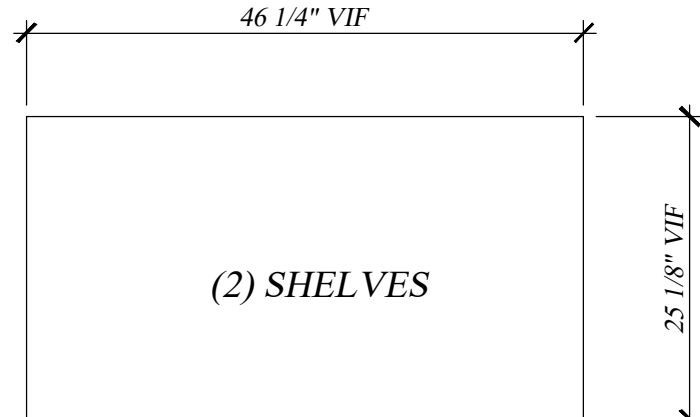


3/8" THICK


~ PLAN VIEW
SCALE: 3/4"=1'-00"

~ GLASS (TOP VIEW)
SCALE: 3/4"=1'-00"


~ GLASS (SHELVES)
SCALE: 3/4"=1'-00"

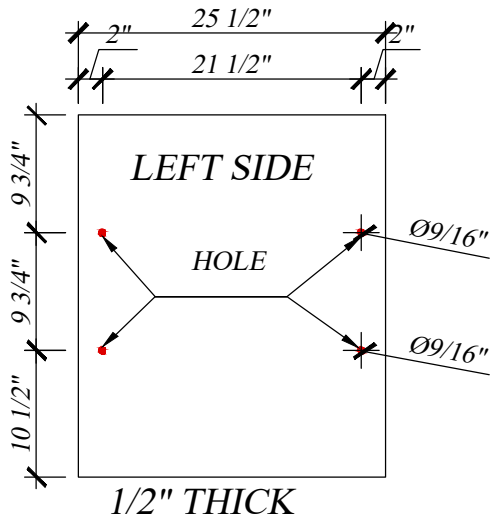

~ GLASS (LEFT SIDE)
SCALE: 3/4"=1'-00"

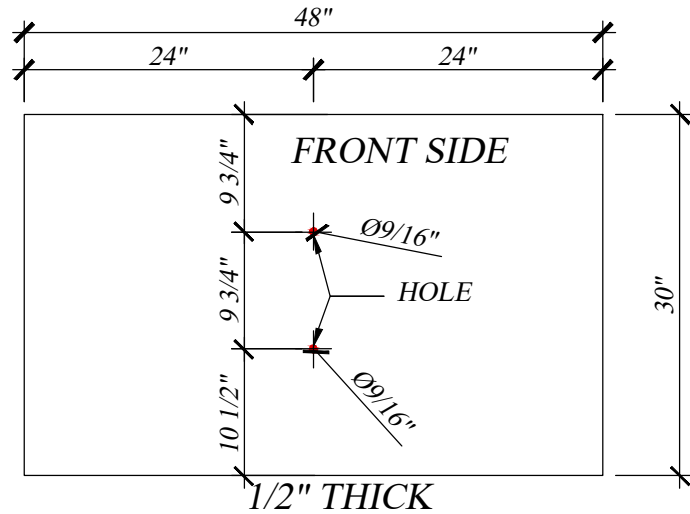

~ GLASS (FRONT SIDE)
SCALE: 3/4"=1'-00"

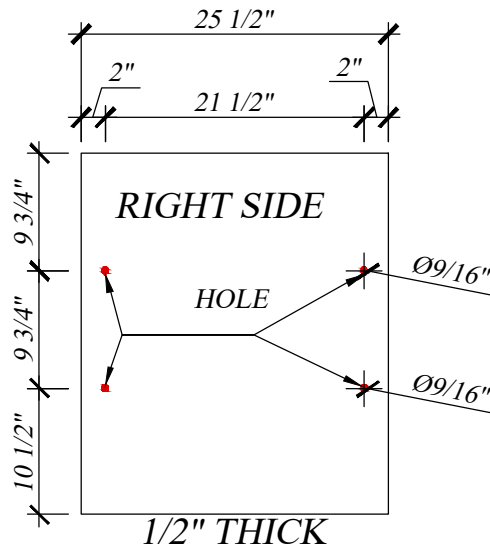

~ GLASS (RIGHT SIDE)
SCALE: 3/4"=1'-00"

ITEM W-2 DISPLAY FRONT BAKERY

LATEST REVISION No. 0 DATE: 02-03-2023

THESE DRAWINGS REPRESENT DESIGN INTENT ONLY AND DO NOT INCLUDE VERIFICATION OF ANY STRUCTURAL, MECHANICAL, ELECTRICAL, OR PLUMBING. THE DESIGN CONCEPT REPRESENTATION INTENDS TO DEFINE THE SIZE, SHAPE, AND ARRANGEMENT OF SUAREZ CONTRACTING INC., PROJECT COMPONENTS FROM AVAILABLE INFORMATION AND SHALL BE VERIFIED AND APPROVED BY ALL RESPONSIBLE PARTIES INVOLVED IN ORDER TO CONSTRUCT IN COMPLIANCE WITH APPLICABLE CODES, REGULATIONS, ENGINEERING, CALCULATIONS, AND ENVIRONMENTAL CONDITIONS. THIS DRAWING IS PROPERTY OF SUAREZ CONTRACTING INC., AND MUST BE RETURNED UPON REQUEST. ANY USE OF INFORMATION CONTAINED HEREIN FOR USE IN FABRICATION BY ANYONE OTHER THAN SUAREZ CONTRACTING, INC MUST BE AUTHORIZED IN WRITING.

FOR FABRICATION: PROJECT MANAGER: JEFFREY SUAREZ. DATE: _____




12165 MADERA WAY, RIVERSIDE, CA 92503
Tel: 951-258-3075, FAX: 951-272-1764

No.	REVISION / ISSUE	DATE	BY


APPROVED BY	DATE:

POLLY'S PIES
MONTEBELLO
1322 W.BEVERLY BLVD
MONTEBELLO, CA 90640
PH: 323-722-6324

DRAW BY ALGUTVER
PROJ. MGR. JEFFREY SUAREZ
SCALE:
DATE: 02-03-2023
SHEET W2.1

 

ITEM	DESCRIPTION
SS-1	ART MARBLE (TABLES)
ST-1	STARON : BW010 BRIGHT WHITE -SATIN FINISH (TOP CAB.)
PL-1	WILSONART: 7816-60 "SOLAR OAK" (FACE CAB.)
PL-2	NEVAMAR: # S6053 BLACK "SUPER MATTE"
PL-3	FORMICA # 949-58 WHITE MATTE (INT. CAB.)
WD-2	BUTCHER BLOCK (TOP CAB. & TABLES)
WD-3	SOLID POPLAR PAINTED SATIN BLACK
GL-01	1/4" THICK RIBBED GLASS (REEDED ANNEALED)
UPH-1	OLYMPUS GROTTO OLY175 (SEAT BOOTHS)
UPH-2	SUNBRELLA 4982 - 4" STRIPE (BACK BOOTHS)


 
[illegible]

APPROVED BY	DATE:
-------------	-------

POLLY'S PIES
MONTEBELLO
1322 W. BEVERLY BLVD
MONTEBELLO, CA 90640
PH: 323-722-6324

DRAW BY ALGUTVER	
PROJ. MGR. JEFFREY SUAREZ	
SCALE:	
DATE:	02-03-2023
SHEET	W3

SCALE: 1"=1'-00"

  


**BOMMER DOUBLE ACTING
GRAVITY PIVOT HINGE
WITH 90° HOLD OPEN,
MODEL 751H STEEL
TYP.**

SCALE: 1"=1'-00"

LATEST REVISION No. 0 DATE: 02-03-2023


FOR FABRICATION: PROJECT MANAGER: JEFFREY SUAREZ. _____ DATE: _____

THESE DRAWINGS REPRESENT DESIGN INTENT ONLY AND DO NOT INCLUDE VERIFICATION OF ANY STRUCTURAL, MECHANICAL, ELECTRICAL, OR PLUMBING. THE DESIGN CONCEPT REPRESENTATION INTENDS TO DEFINE THE SIZE, SHAPE, AND ARRANGEMENT OF SUAREZ CONTRACTING INC., PROJECT COMPONENTS FROM AVAILABLE INFORMATION AND SHALL BE VERIFIED AND APPROVED BY ALL RESPONSIBLE PARTIES INVOLVED IN ORDER TO CONSTRUCT IN COMPLIANCE WITH APPLICABLE CODES, REGULATIONS, ENGINEERING, CALCULATIONS, AND ENVIRONMENTAL CONDITIONS. THIS DRAWING IS PROPERTY OF SUAREZ CONTRACTING INC., AND MUST BE RETURNED UPON REQUEST. ANY USE OF INFORMATION CONTAINED HEREIN FOR USE IN FABRICATION BY ANYONE OTHER THAN SUAREZ CONTRACTING, INC MUST BE AUTHORIZED IN WRITING.

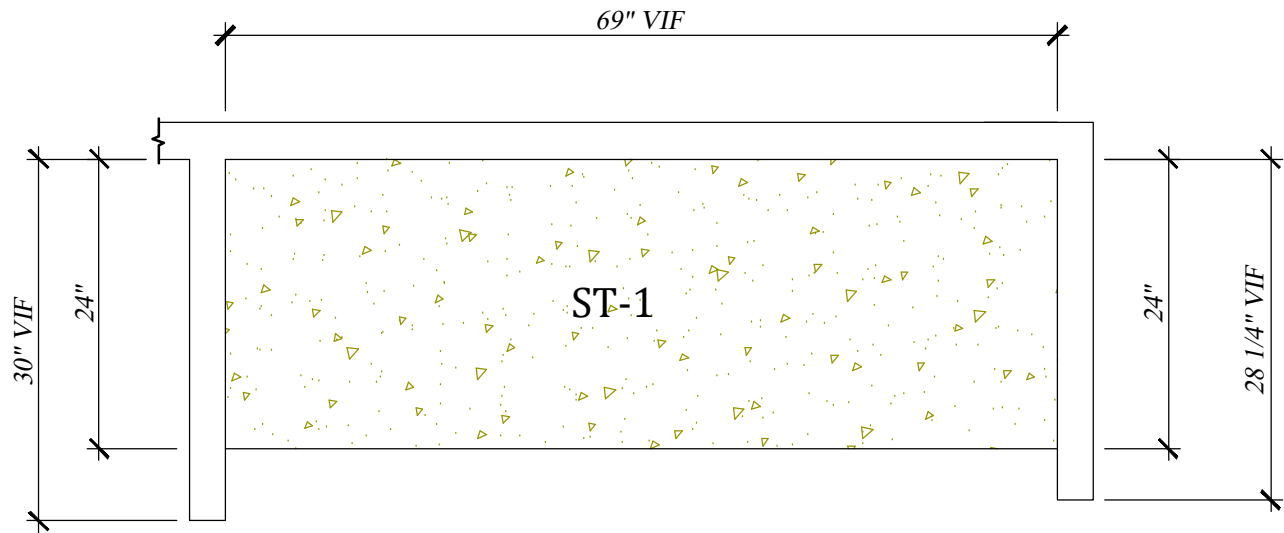


FINISH SCHEDULE	
ITEM	DESCRIPTION
SS-1	ART MARBLE (TABLES)
ST-1	STARON : BW010 BRIGHT WHITE -SATIN FINISH (TOP CAB.)
PL-1	WILSONART: 7816-60 "SOLAR OAK" (FACE CAB.)
PL-2	NEVAMAR: # S6053 BLACK "SUPER MATTE"
PL-3	FORMICA # 949-58 WHITE MATTE (INT. CAB.)
WD-2	BUTCHER BLOCK (TOP CAB. & TABLES)
WD-3	SOLID POPLAR PAINTED SATIN BLACK
GL-01	1/4" THICK RIBBED GLASS (REEDED ANNEALED)
UPH-1	OLYMPUS GROTTO OLY175 (SEAT BOOTHS)
UPH-2	SUNBRELLA 4982 - 4" STRIPE (BACK BOOTHS)

~ FLOOR PLAN
SCALE: 3/4"=1'-00"

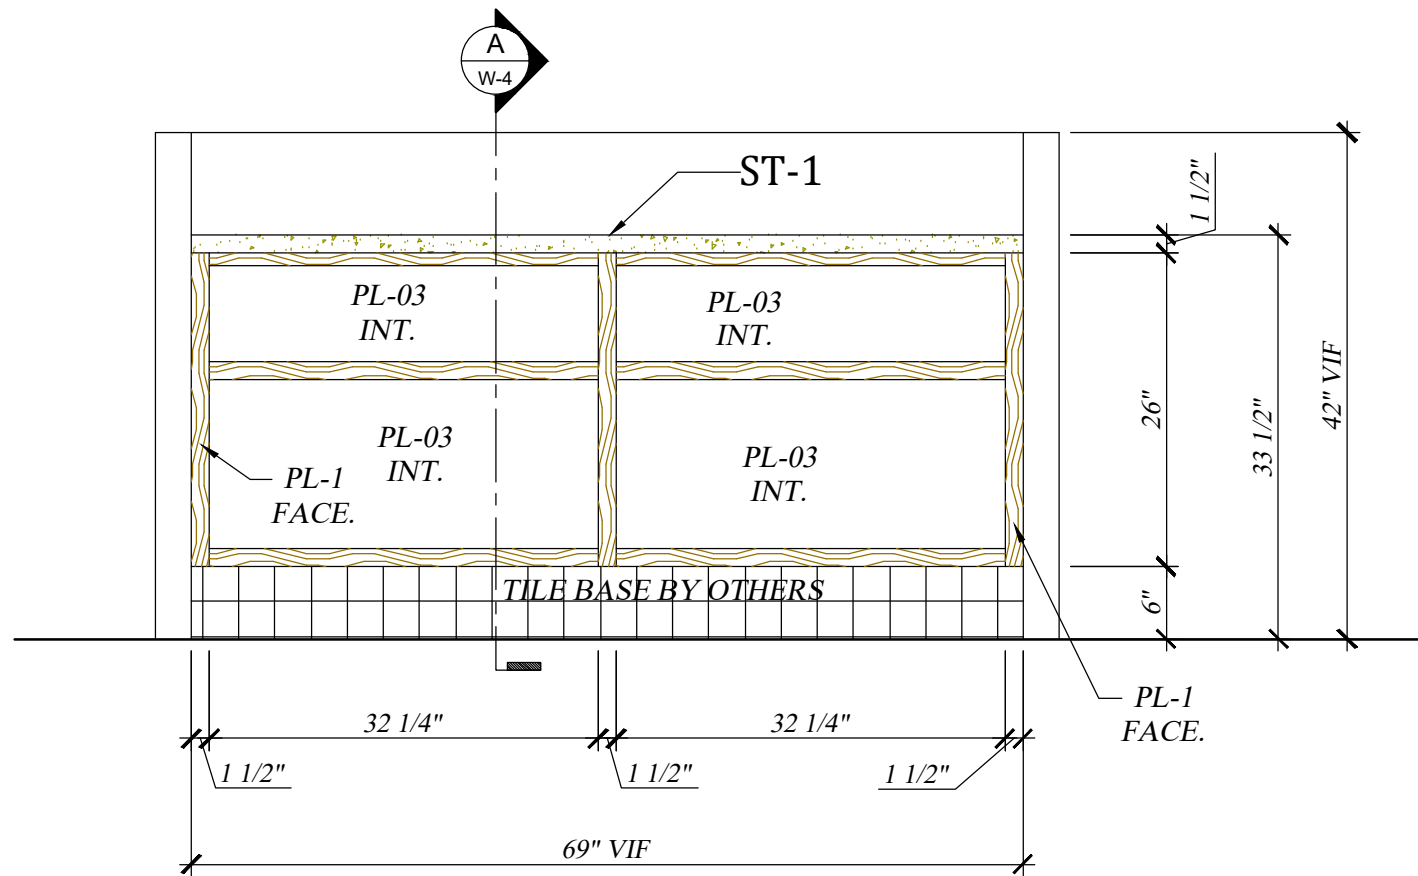

~ FRONT ELEVATION
SCALE: 3/4"=1'-00"

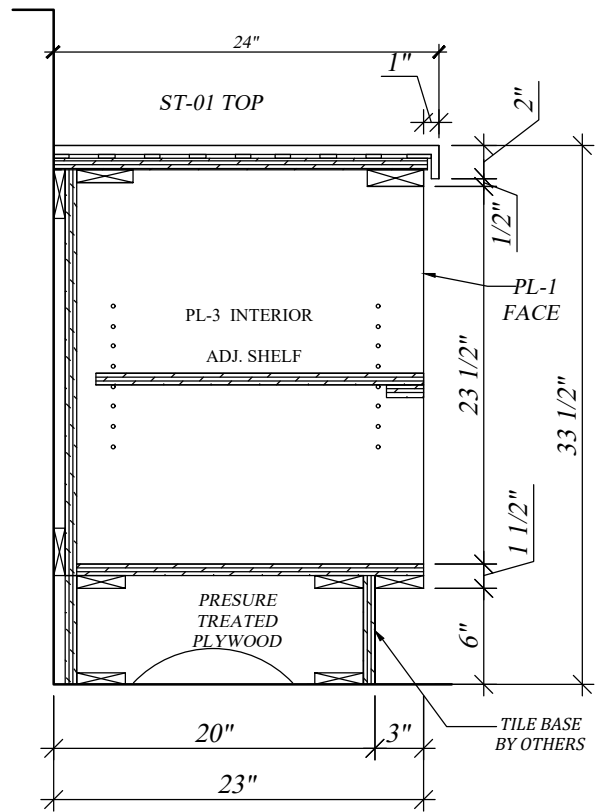


A SECTION
SCALE: 1"=1'-00"

ITEM W-4 P.O.S. STATION

LATEST REVISION No. 0 DATE: 02-03-2023

THESE DRAWINGS REPRESENT DESIGN INTENT ONLY AND DO NOT INCLUDE VERIFICATION OF ANY STRUCTURAL, MECHANICAL, ELECTRICAL, OR PLUMBING. THE DESIGN CONCEPT REPRESENTATION INTENDS TO DEFINE THE SIZE, SHAPE, AND ARRANGEMENT OF SUAREZ CONTRACTING INC., PROJECT COMPONENTS FROM AVAILABLE INFORMATION AND SHALL BE VERIFIED AND APPROVED BY ALL RESPONSIBLE PARTIES INVOLVED IN ORDER TO CONSTRUCT IN COMPLIANCE WITH APPLICABLE CODES, REGULATIONS, ENGINEERING, CALCULATIONS, AND ENVIRONMENTAL CONDITIONS. THIS DRAWING IS PROPERTY OF SUAREZ CONTRACTING INC., AND MUST BE RETURNED UPON REQUEST. ANY USE OF INFORMATION CONTAINED HEREIN FOR USE IN FABRICATION BY ANYONE OTHER THAN SUAREZ CONTRACTING, INC MUST BE AUTHORIZED IN WRITING.

FOR FABRICATION: PROJECT MANAGER: JEFFREY SUAREZ. DATE: _____

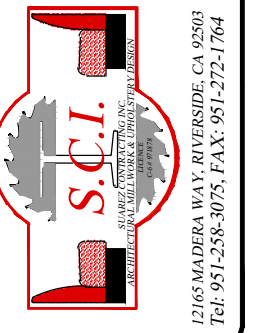


12165 MADERA WAY, RIVERSIDE, CA 92503
Tel: 951-258-3075, FAX: 951-272-1764

No.	REVISION / ISSUE	DATE	BY

APPROVED BY	DATE:


POLLY'S PIES
MONTEBELLO
1322 W.BEVERLY BLVD
MONTEBELLO, CA 90640
PH: 323-722-6324

DRAW BY ALGUTVER
PROJ. MGR. JEFFREY SUAREZ
SCALE:
DATE: 02-03-2023
SHEET W4

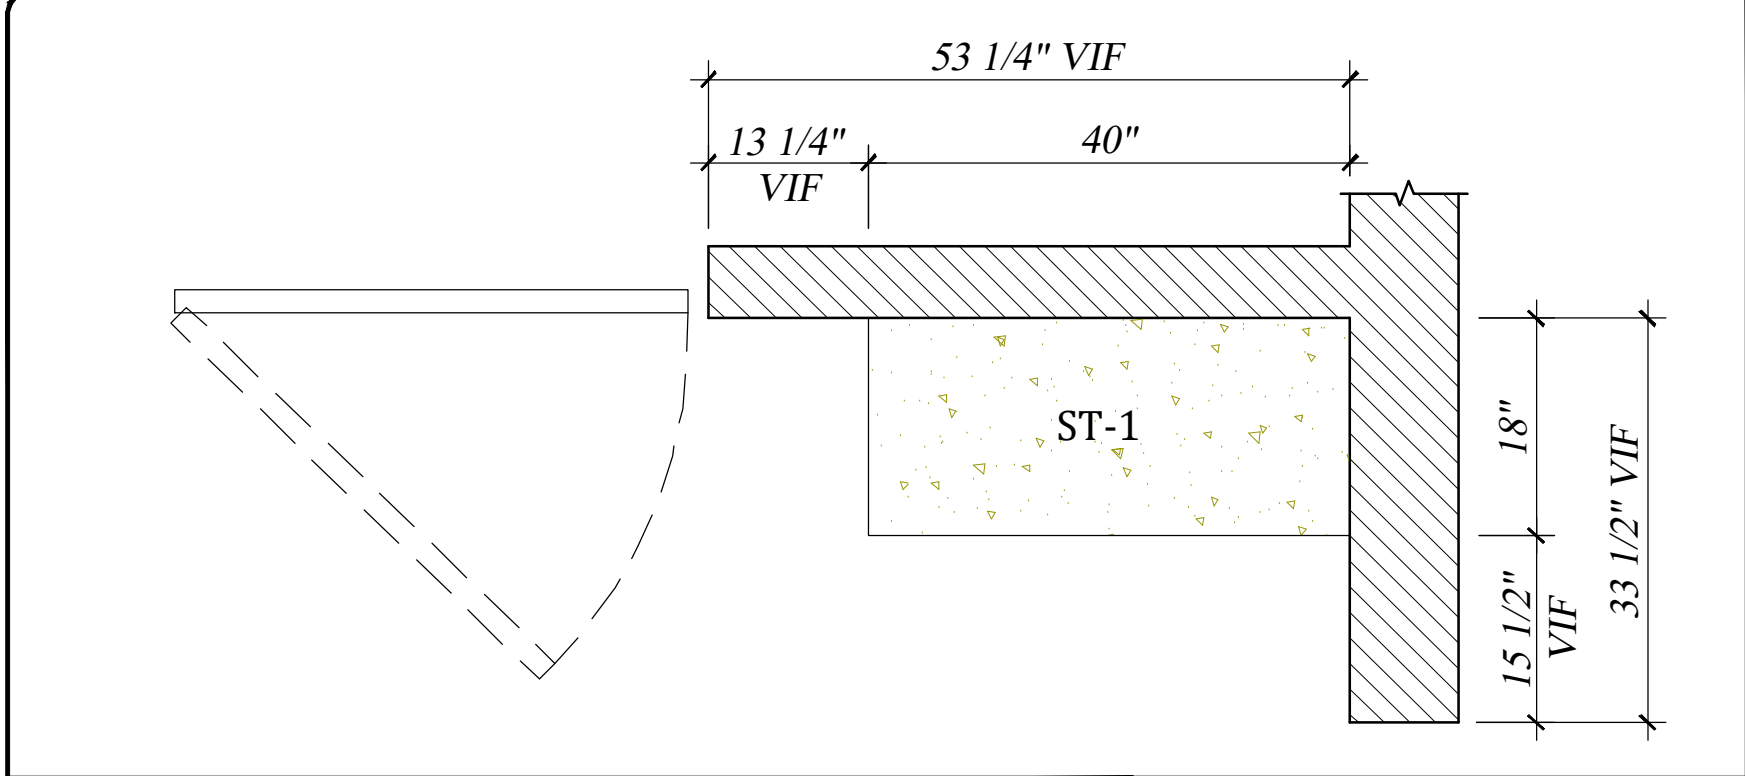


FINISH SCHEDULE	
ITEM	DESCRIPTION
SS-1	ART MARBLE (TABLES)
ST-1	STARON : BW010 BRIGHT WHITE -SATIN FINISH (TOP CAB.)
PL-1	WILSONART: 7816-60 "SOLAR OAK" (FACE CAB.)
PL-2	NEVAMAR: # S6053 BLACK "SUPER MATTE"
PL-3	FORMICA # 949-58 WHITE MATTE (INT. CAB.)
WD-2	BUTCHER BLOCK (TOP CAB. & TABLES)
WD-3	SOLID POPLAR PAINTED SATIN BLACK
GL-01	1/4" THICK RIBBED GLASS (REEDED ANNEALED)
UPH-1	OLYMPUS GROTTO OLY175 (SEAT BOOTHS)
UPH-2	SUNBRELLA 4982 - 4" STRIPE (BACK BOOTHS)

~ FLOOR PLAN
SCALE: 3/4"=1'-00"

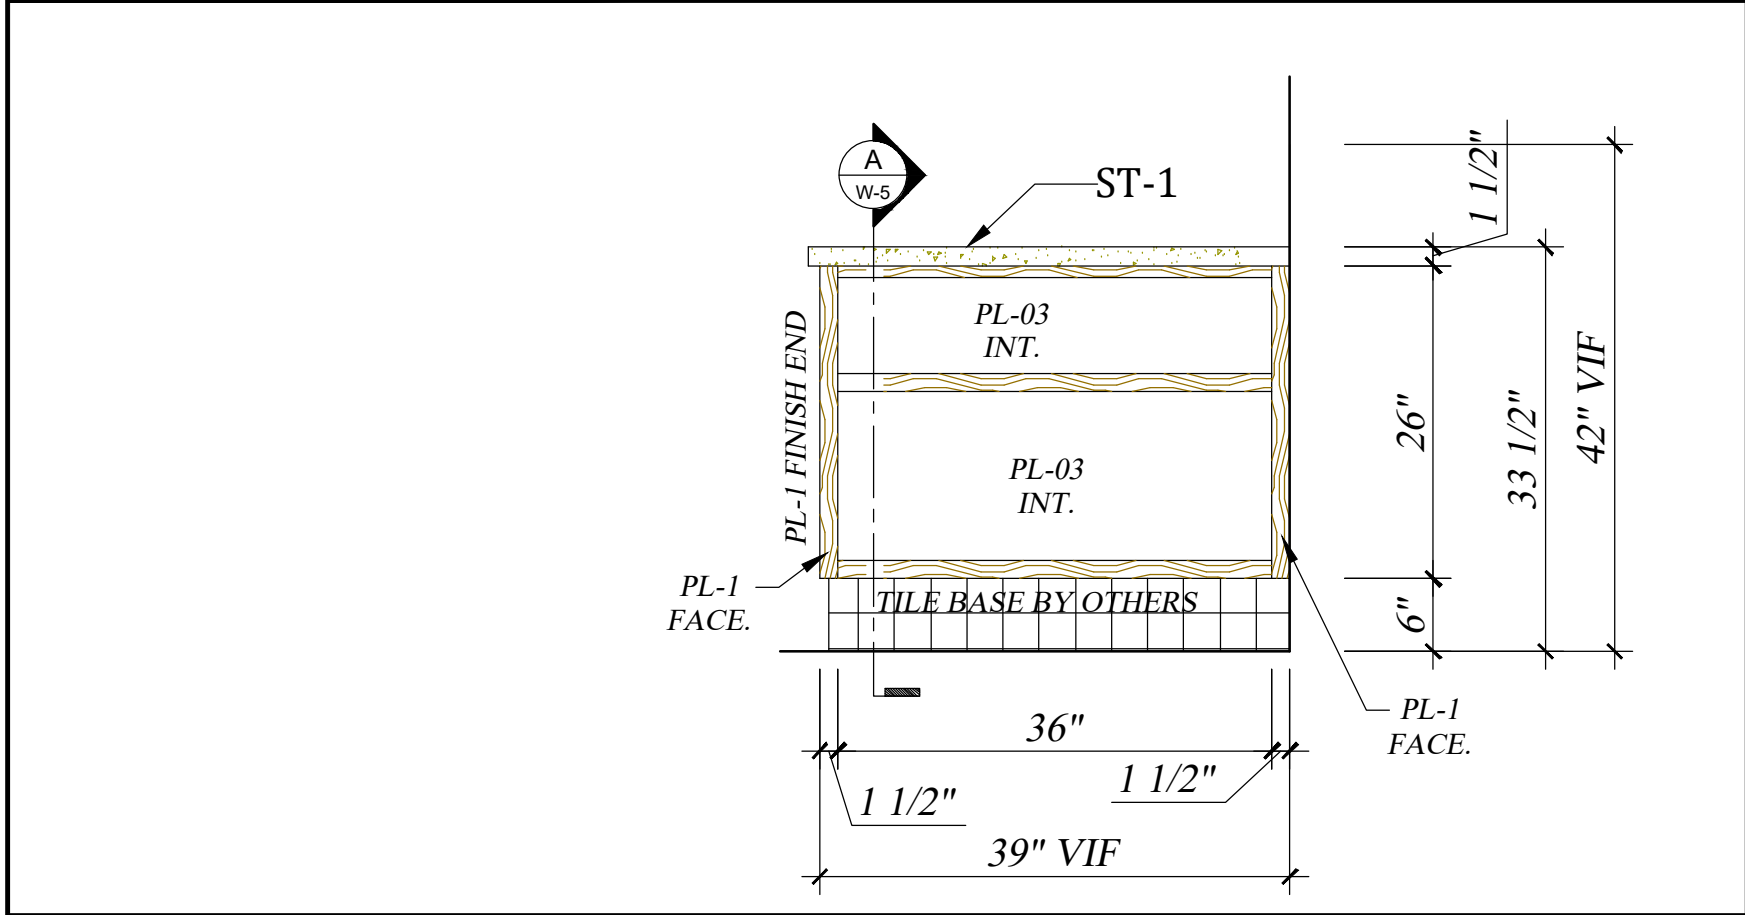

~ FRONT ELEVATION
SCALE: 3/4"=1'-00"

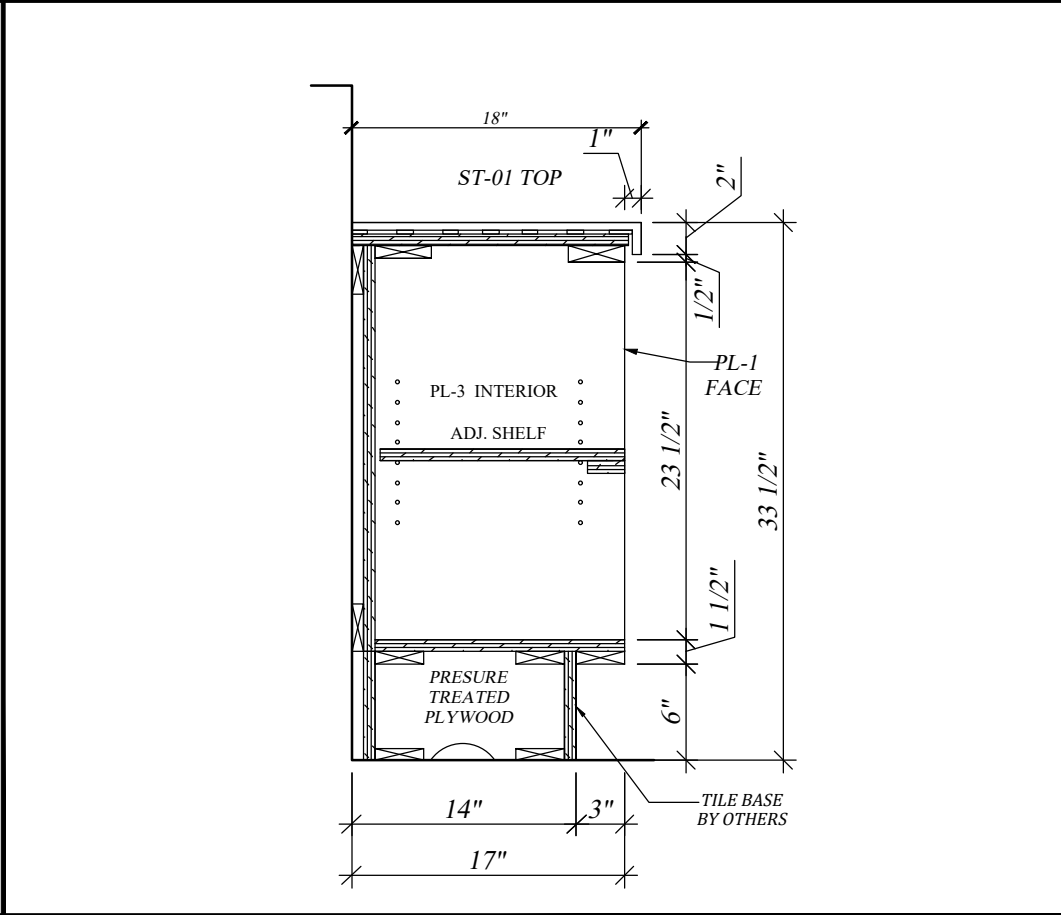


A SECTION
SCALE: 1"=1'-00"

ITEM W-5 P.O.S. STATION

LATEST REVISION No. 0 DATE: 02-03-2023

THESE DRAWINGS REPRESENT DESIGN INTENT ONLY AND DO NOT INCLUDE VERIFICATION OF ANY STRUCTURAL, MECHANICAL, ELECTRICAL, OR PLUMBING. THE DESIGN CONCEPT REPRESENTATION INTENDS TO DEFINE THE SIZE, SHAPE, AND ARRANGEMENT OF SUAREZ CONTRACTING INC., PROJECT COMPONENTS FROM AVAILABLE INFORMATION AND SHALL BE VERIFIED AND APPROVED BY ALL RESPONSIBLE PARTIES INVOLVED IN ORDER TO CONSTRUCT IN COMPLIANCE WITH APPLICABLE CODES, REGULATIONS, ENGINEERING, CALCULATIONS, AND ENVIRONMENTAL CONDITIONS. THIS DRAWING IS PROPERTY OF SUAREZ CONTRACTING INC., AND MUST BE RETURNED UPON REQUEST. ANY USE OF INFORMATION CONTAINED HEREIN FOR USE IN FABRICATION BY ANYONE OTHER THAN SUAREZ CONTRACTING, INC MUST BE AUTHORIZED IN WRITING.

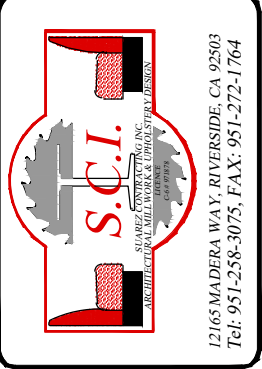

SUAREZ CONTRACTING INC.
ARCHITECTURAL, MECHANICAL & ELECTRICAL DESIGN

12165 MADERA WAY, RIVERSIDE, CA 92503
Tel: 951-258-3075, FAX: 951-272-1764

No.	REVISION / ISSUE	DATE	BY


APPROVED BY	DATE:

POLLY'S PIES


MONTEBELLO

1322 W.BEVERLY BLVD
MONTEBELLO, CA 90640
PH: 323-722-6324

DRAW BY	ALGUTVER
PROJ. MGR.	JEFFREY SUAREZ
SCALE:	
DATE:	02-03-2023
SHEET	W5

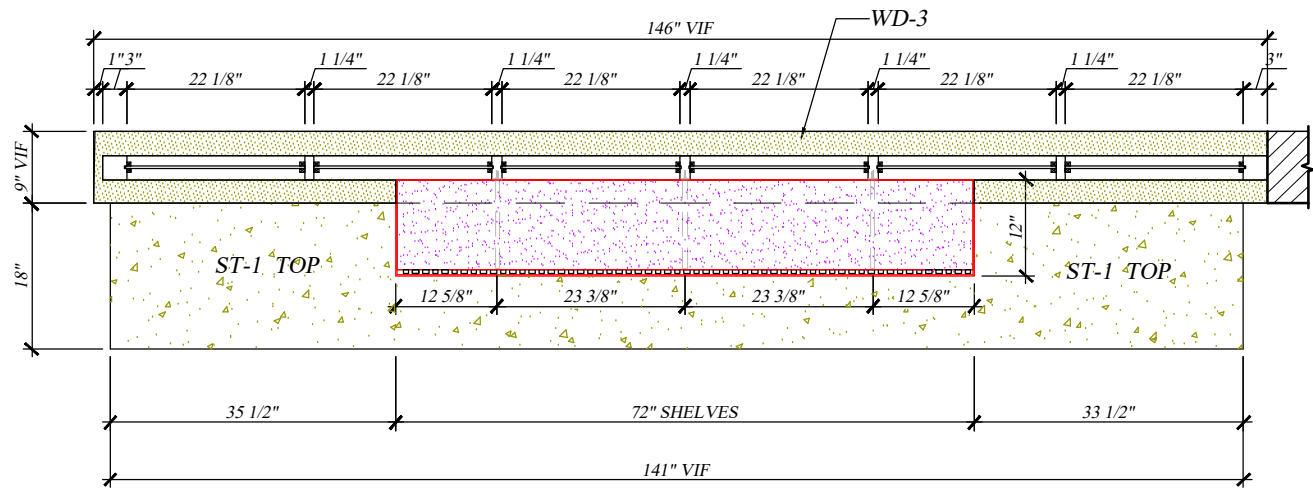

FLOOR PLAN
SCALE: 1/2"=1'-00"

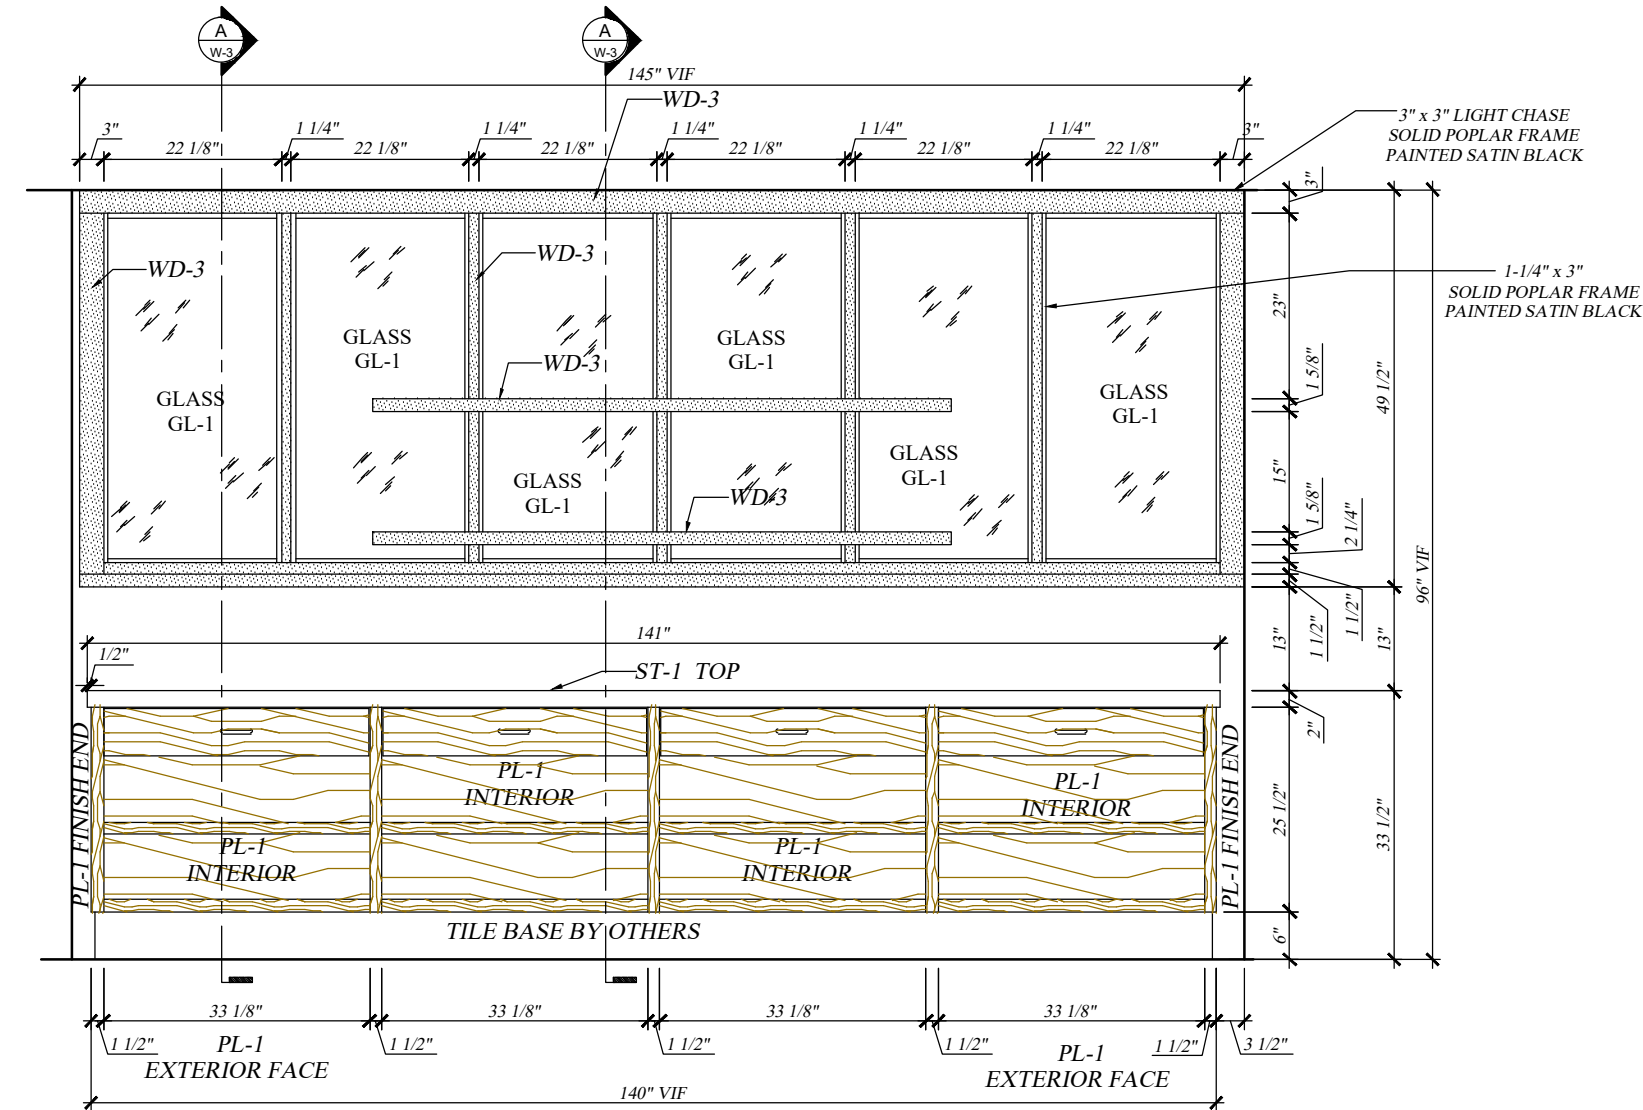

FRONT ELEVATION
SCALE: 1/2"=1'-00"

FINISH SCHEDULE

ITEM	DESCRIPTION
SS-1	ART MARBLE (TABLES)
ST-1	STARON : BW010 BRIGHT WHITE -SATIN FINISH (TOP CAB.)
PL-1	WILSONART: 7816-60 "SOLAR OAK" (FACE CAB.)
PL-2	NEVAMAR: # S6053 BLACK "SUPER MATTE"
PL-3	FORMICA # 949-58 WHITE MATTE (INT. CAB.)
WD-2	BUTCHER BLOCK (TOP CAB. & TABLES)
WD-3	SOLID POPLAR PAINTED SATIN BLACK
GL-01	1/4" THICK RIBBED GLASS (REEDED ANNEALED)
UPH-1	OLYMPUS GROTTO OLY175 (SEAT BOOTHS)
UPH-2	SUNBRELLA 4982 - 4" STRIPE (BACK BOOTHS)



12165 MADERA WAY, RIVERSIDE, CA 92503
Tel: 951-258-3075, FAX: 951-272-1764

No.	REVISION / ISSUE	DATE	BY

APPROVED BY	DATE:

POLLY'S PIES
MONTEBELLO
1322 W.BEVERLY BLVD
MONTEBELLO, CA 90640
PH: 323-722-6324


DRAW BY ALGUTVER
PROJ. MGR. JEFFREY SUAREZ
SCALE:
DATE: 02-03-2023
SHEET W6

ITEM W-6 MARKET DISPLAY & BASE CABINET

LATEST REVISION No. 0 DATE: 02-03-2023

THESE DRAWINGS REPRESENT DESIGN INTENT ONLY AND DO NOT INCLUDE VERIFICATION OF ANY STRUCTURAL, MECHANICAL, ELECTRICAL, OR PLUMBING. THE DESIGN CONCEPT REPRESENTATION INTENDS TO DEFINE THE SIZE, SHAPE, AND ARRANGEMENT OF SUAREZ CONTRACTING INC., PROJECT COMPONENTS FROM AVAILABLE INFORMATION AND SHALL BE VERIFIED AND APPROVED BY ALL RESPONSIBLE PARTIES INVOLVED IN ORDER TO CONSTRUCT IN COMPLIANCE WITH APPLICABLE CODES, REGULATIONS, ENGINEERING, CALCULATIONS, AND ENVIRONMENTAL CONDITIONS. THIS DRAWING IS PROPERTY OF SUAREZ CONTRACTING INC., AND MUST BE RETURNED UPON REQUEST. ANY USE OF INFORMATION CONTAINED HEREIN FOR USE IN FABRICATION BY ANYONE OTHER THAN SUAREZ CONTRACTING, INC MUST BE AUTHORIZED IN WRITING.

FOR FABRICATION: PROJECT MANAGER: JEFFREY SUAREZ. DATE: _____

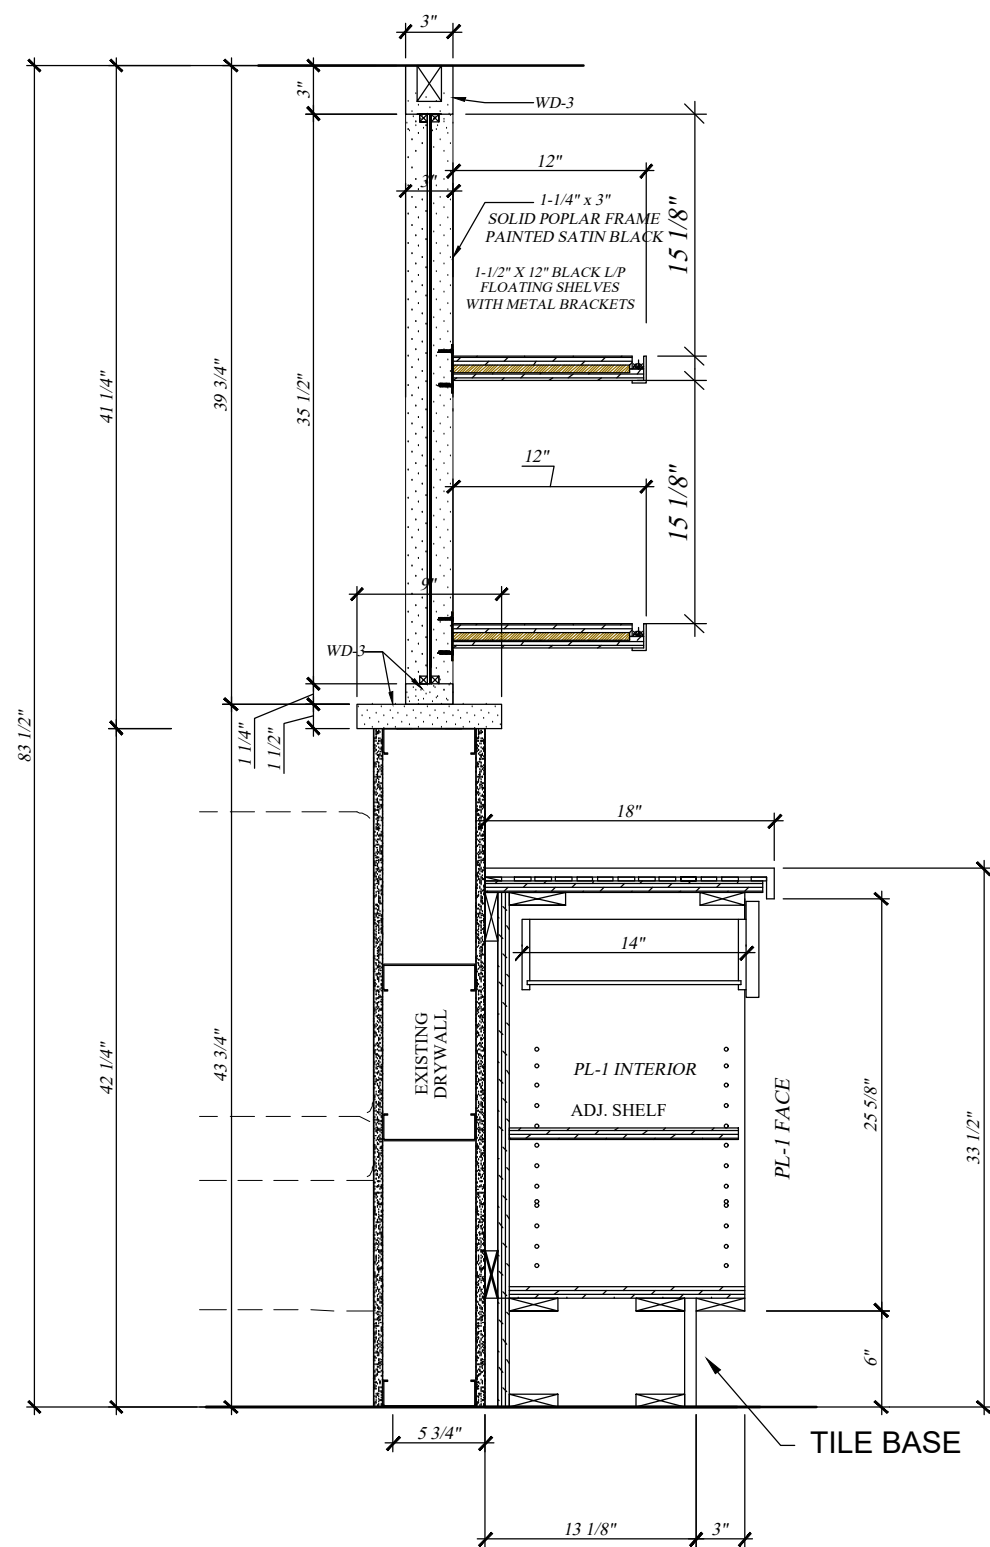


A SECTION
SCALE: 1"=1'-00"

ITEM W-6 MARKET DISPLAY & BASE CABINET

LATEST REVISION No. 0 DATE: 02-03-2023

THESE DRAWINGS REPRESENT DESIGN INTENT ONLY AND DO NOT INCLUDE VERIFICATION OF ANY STRUCTURAL, MECHANICAL, ELECTRICAL, OR PLUMBING. THE DESIGN CONCEPT REPRESENTATION INTENDS TO DEFINE THE SIZE, SHAPE, AND ARRANGEMENT OF SUAREZ CONTRACTING INC., PROJECT COMPONENTS FROM AVAILABLE INFORMATION AND SHALL BE VERIFIED AND APPROVED BY ALL RESPONSIBLE PARTIES INVOLVED IN ORDER TO CONSTRUCT IN COMPLIANCE WITH APPLICABLE CODES, REGULATIONS, ENGINEERING, CALCULATIONS, AND ENVIRONMENTAL CONDITIONS. THIS DRAWING IS PROPERTY OF SUAREZ CONTRACTING INC., AND MUST BE RETURNED UPON REQUEST. ANY USE OF INFORMATION CONTAINED HEREIN FOR USE IN FABRICATION BY ANYONE OTHER THAN SUAREZ CONTRACTING, INC MUST BE AUTHORIZED IN WRITING.

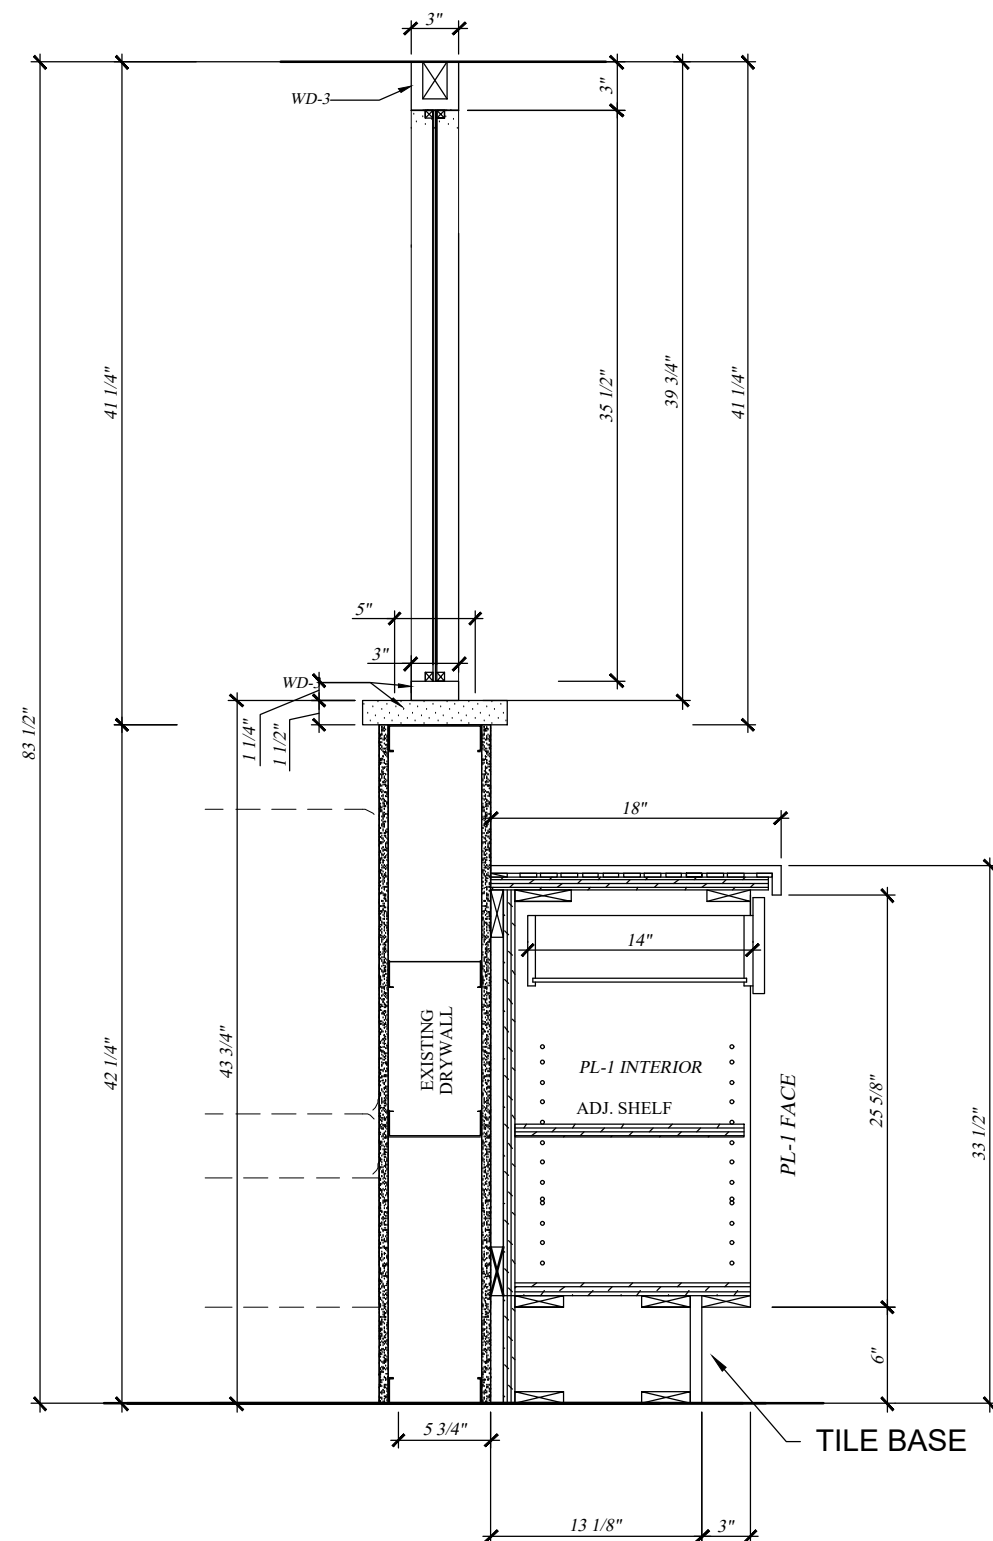

B SECTION
SCALE: 1"=1'-00"

FOR FABRICATION: PROJECT MANAGER: JEFFREY SUAREZ. _____ DATE: _____



12165 MADERA WAY, RIVERSIDE, CA 92503
Tel: 951-258-3075, FAX: 951-272-1764


[illegible]

APPROVED BY	DATE:
-------------	-------

POLLY'S PIES
MONTEBELLO
1322 W. BEVERLY BLVD
MONTEBELLO, CA 90640
PH: 323-722-6324


DRAW BY ALGUTVER	
PROJ. MGR. JEFFREY SUAREZ	
SCALE:	
DATE:	02-03-2023
SHEET	W6.1

B1 SINGLE BOOTH

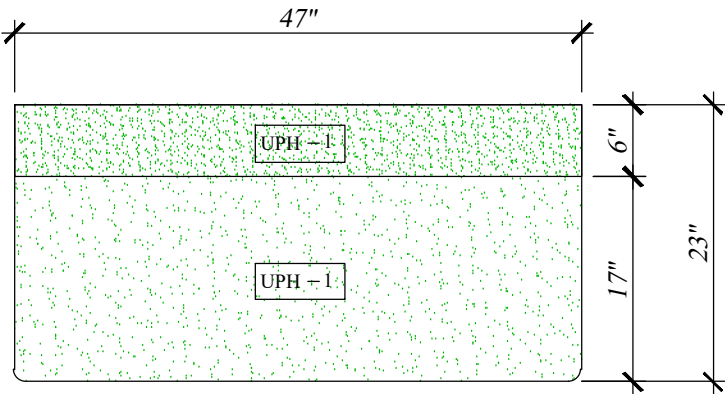

(1) REQUIRED

B2 DOUBLE BOOTH

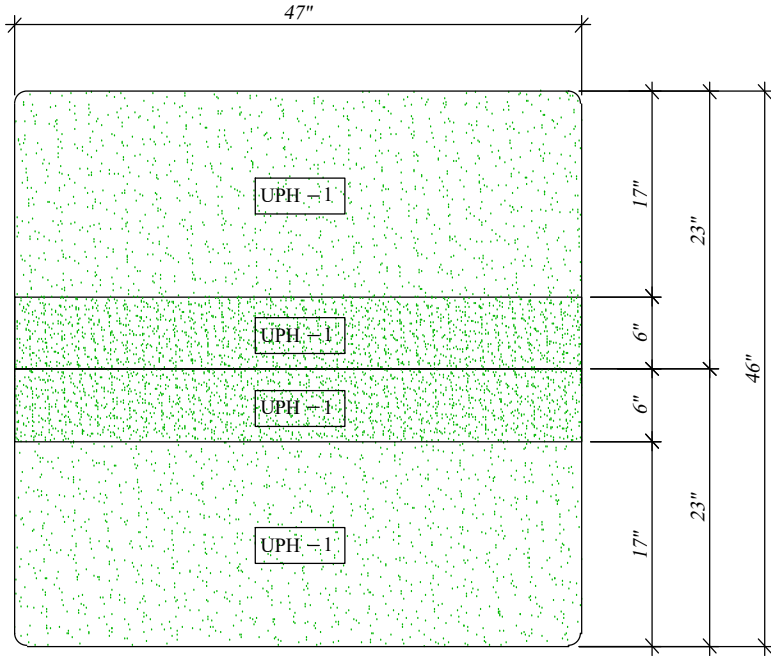


FLOOR PLAN B2
SCALE:3/4"=1'-00"

FINISH SCHEDULE


ITEM	DESCRIPTION
SS-1	ART MARBLE (TABLES)
ST-1	STARON : BW010 BRIGHT WHITE -SATIN FINISH (TOP CAB.)
PL-1	WILSONART: 7816-60 "SOLAR OAK" (FACE CAB.)
PL-2	NEVAMAR: # S6053 BLACK "SUPER MATTE"
PL-3	FORMICA # 949-58 WHITE MATTE (INT. CAB.)
WD-2	BUTCHER BLOCK (TOP CAB. & TABLES)
WD-3	SOLID POPLAR PAINTED SATIN BLACK
GL-01	1/4" THICK RIBBED GLASS (REEDED ANNEALED)
UPH-1	OLYMPUS GROTTO OLY175 (SEAT BOOTHS)
UPH-2	SUNBRELLA 4982 - 4" STRIPE (BACK BOOTHS)

B1 SINGLE BOOTH

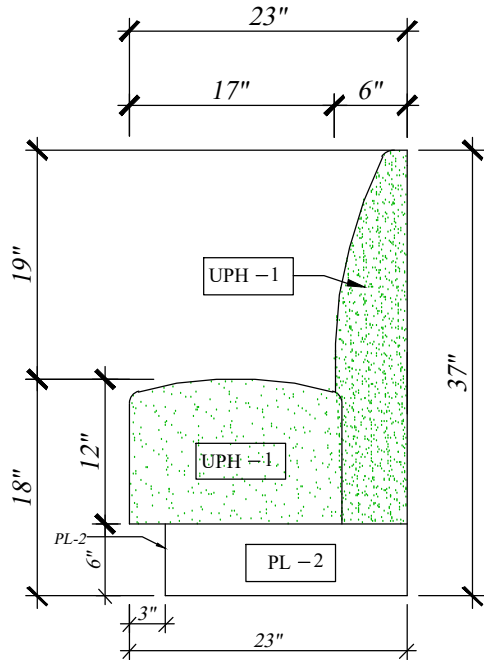


(1) REQUIRED

B2 DOUBLE BOOTH

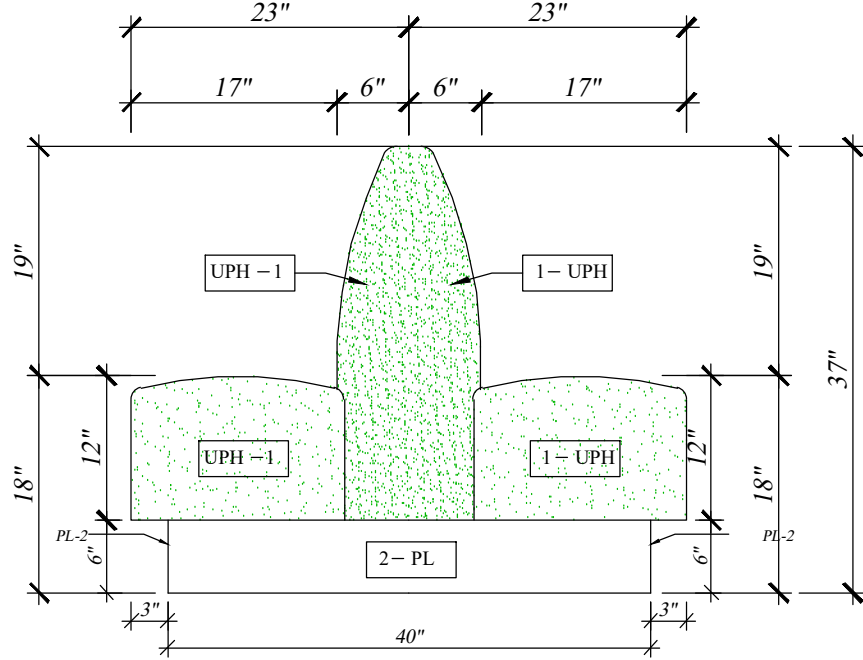

(2) REQUIRED

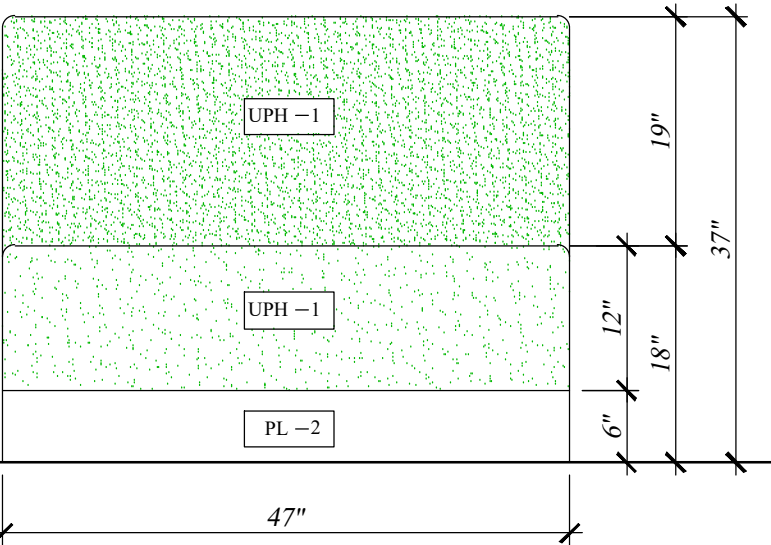

FRONT ELEVATION - TYPICAL
SCALE:3/4"=1'-00"

SIDE ELEVATION B1
SCALE:3/4"=1'-00"

SIDE ELEVATION B2
SCALE:3/4"=1'-00"

ITEM B1& B2 REUPHOLSTERY SINGLE & DOUBLE BOOTH 47"

FOR FABRICATION: PROJECT MANAGER: JEFFREY SUAREZ. DATE:

LATEST REVISION No. 0 DATE: 02-03-2023

THESE DRAWINGS REPRESENT DESIGN INTENT ONLY AND DO NOT INCLUDE VERIFICATION OF ANY STRUCTURAL, MECHANICAL, ELECTRICAL, OR PLUMBING. THE DESIGN CONCEPT REPRESENTATION INTENDS TO DEFINE THE SIZE, SHAPE, AND ARRANGEMENT OF SUAREZ CONTRACTING INC., PROJECT COMPONENTS FROM AVAILABLE INFORMATION AND SHALL BE VERIFIED AND APPROVED BY ALL RESPONSIBLE PARTIES INVOLVED IN ORDER TO CONSTRUCT IN COMPLIANCE WITH APPLICABLE CODES, REGULATIONS, ENGINEERING, CALCULATIONS, AND ENVIRONMENTAL CONDITIONS. THIS DRAWING IS PROPERTY OF SUAREZ CONTRACTING INC., AND MUST BE RETURNED UPON REQUEST. ANY USE OF INFORMATION CONTAINED HEREIN FOR USE IN FABRICATION BY ANYONE OTHER THAN SUAREZ CONTRACTING, INC MUST BE AUTHORIZED IN WRITING.




12165 MADERA WAY, RIVERSIDE, CA 92503
Tel: 951-258-3075, FAX: 951-272-1764

No.	REVISION / ISSUE	DATE	BY

APPROVED BY	DATE:


POLLY'S PIES
MONTEBELLO
1322 W.BEVERLY BLVD
MONTEBELLO, CA 90640
PH: 323-722-6324

DRAW BY ALGUTVER
PROJ. MGR. JEFFREY SUAREZ
SCALE:
DATE: 02-03-2023
SHEET B1

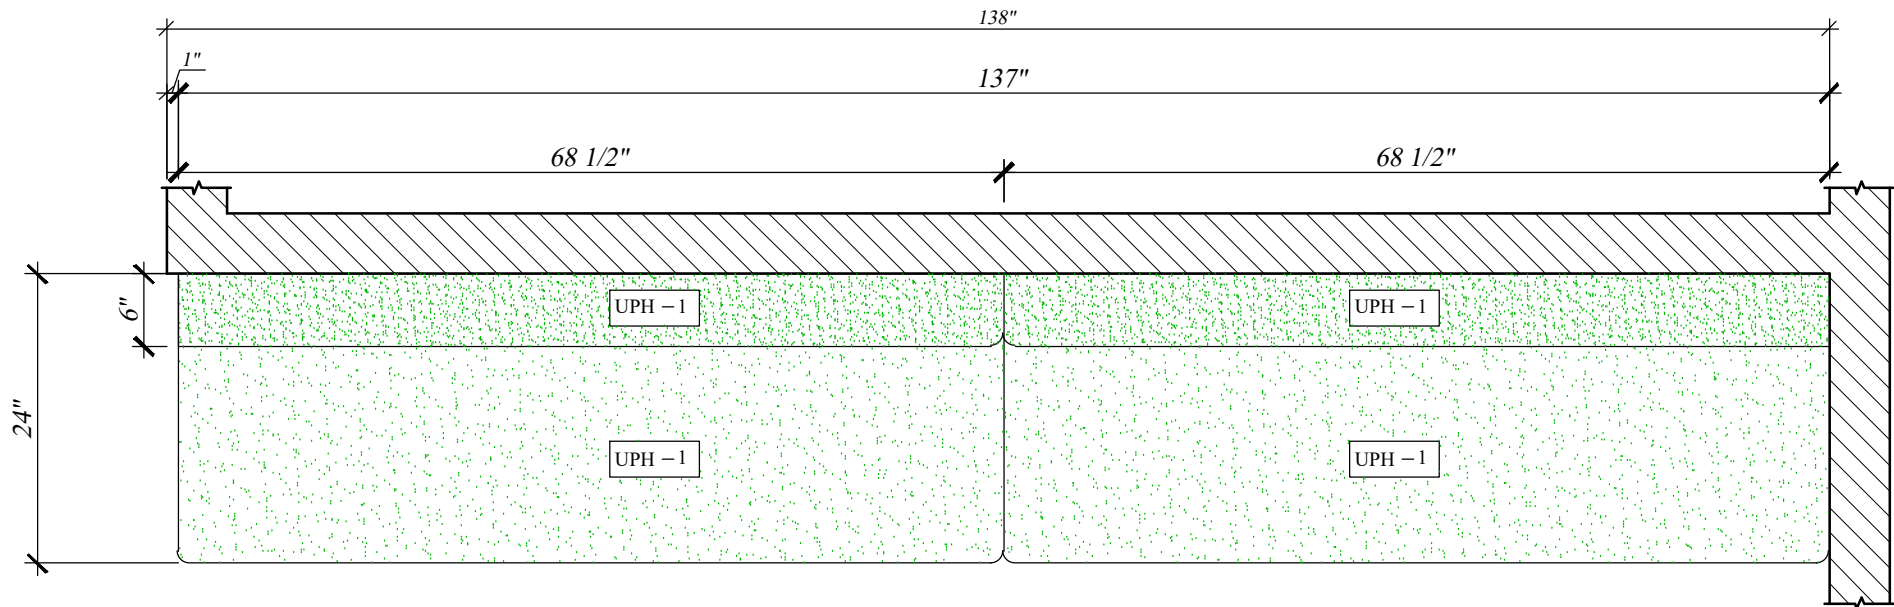

(1) REQUIRED


~ FLOOR PLAN
SCALE: 3/4"=1'-00"

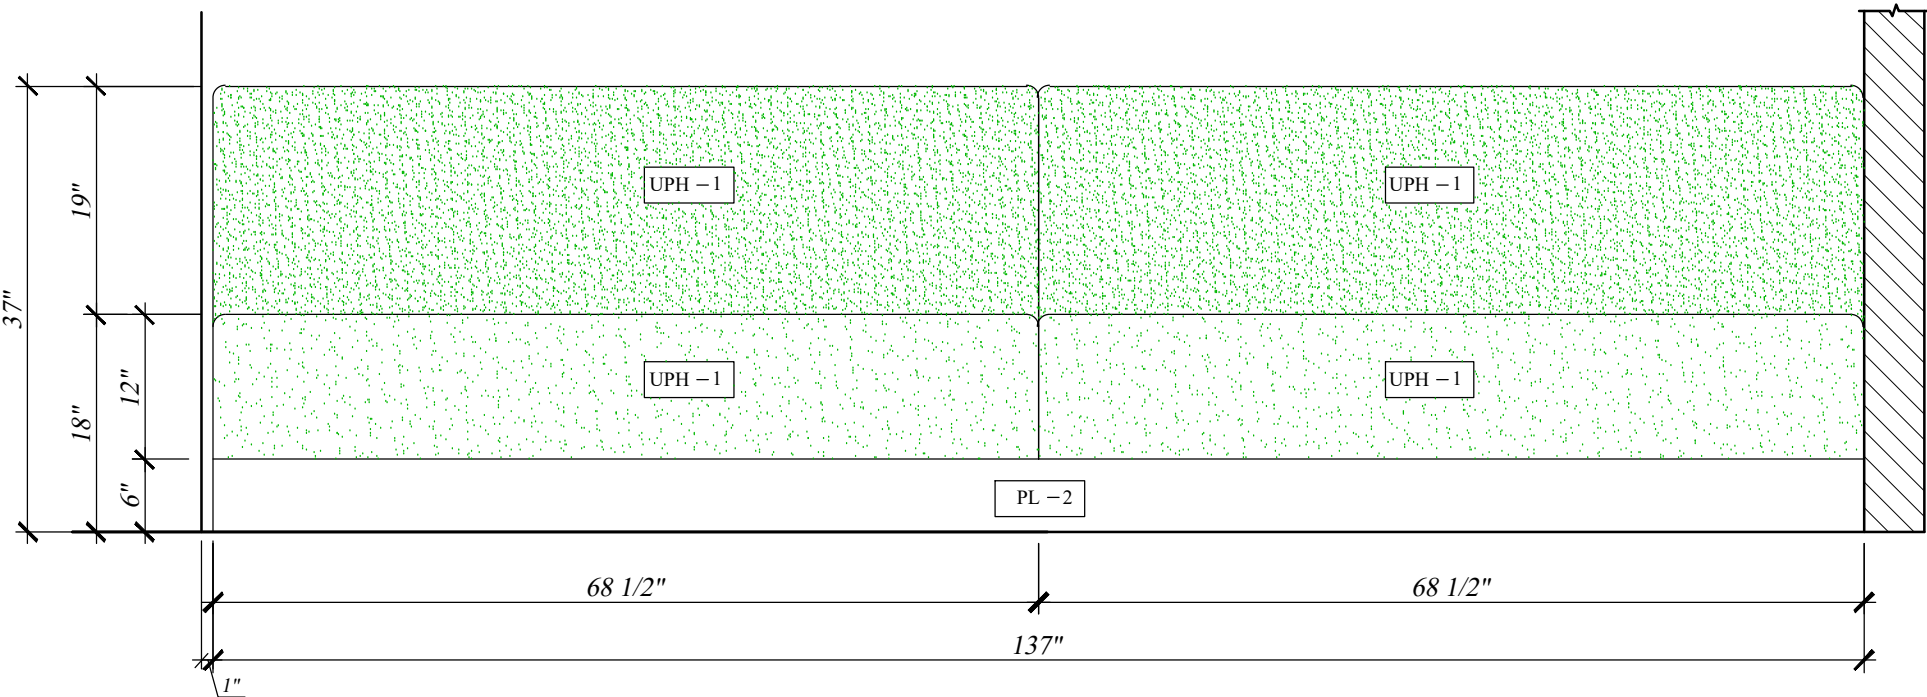

(1) REQUIRED

~ FRONT ELEVATION
SCALE: 3/4"=1'-00"

FINISH SCHEDULE	
ITEM	DESCRIPTION
SS-1	ART MARBLE (TABLES)
ST-1	STARON : BW010 BRIGHT WHITE -SATIN FINISH (TOP CAB.)
PL-1	WILSONART: 7816-60 "SOLAR OAK" (FACE CAB.)
PL-2	NEVAMAR: # S6053 BLACK "SUPER MATTE"
PL-3	FORMICA # 949-58 WHITE MATTE (INT. CAB.)
WD-2	BUTCHER BLOCK (TOP CAB. & TABLES)
WD-3	SOLID POPLAR PAINTED SATIN BLACK
GL-01	1/4" THICK RIBBED GLASS (REEDED ANNEALED)
UPH-1	OLYMPUS GROTTTO OLY175 (SEAT BOOTHS)
UPH-2	SUNBRELLA 4982 - 4" STRIPE (BACK BOOTHS)

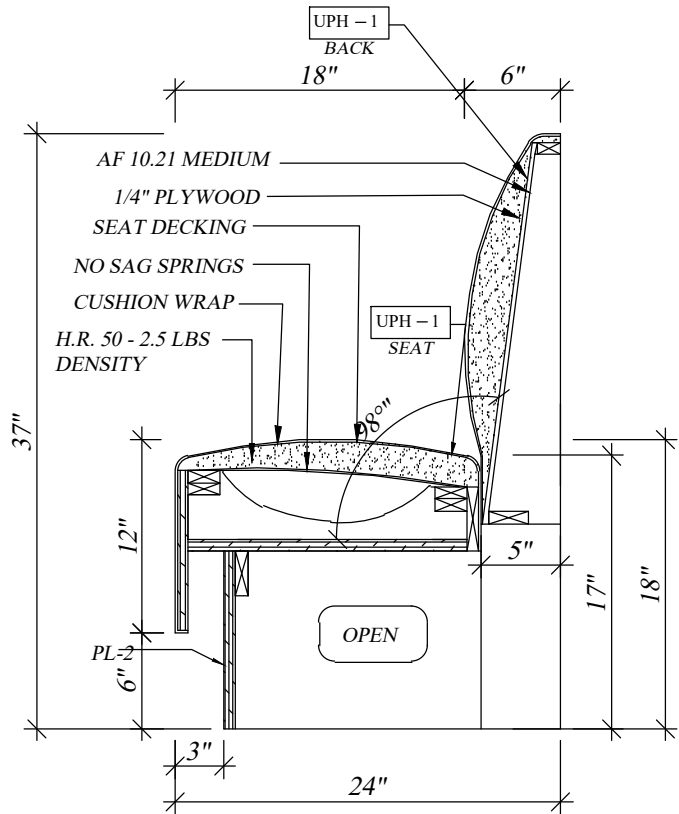

A SECTION
SCALE: 1"=1'-00"

ITEM B-3 LARGE BOOTH 157"

LATEST REVISION No. 0 DATE: 02-03-2023

THESE DRAWINGS REPRESENT DESIGN INTENT ONLY AND DO NOT INCLUDE VERIFICATION OF ANY STRUCTURAL, MECHANICAL, ELECTRICAL, OR PLUMBING. THE DESIGN CONCEPT REPRESENTATION INTENDS TO DEFINE THE SIZE, SHAPE, AND ARRANGEMENT OF SUAREZ CONTRACTING INC., PROJECT COMPONENTS FROM AVAILABLE INFORMATION AND SHALL BE VERIFIED AND APPROVED BY ALL RESPONSIBLE PARTIES INVOLVED IN ORDER TO CONSTRUCT IN COMPLIANCE WITH APPLICABLE CODES, REGULATIONS, ENGINEERING, CALCULATIONS, AND ENVIRONMENTAL CONDITIONS. THIS DRAWING IS PROPERTY OF SUAREZ CONTRACTING INC., AND MUST BE RETURNED UPON REQUEST. ANY USE OF INFORMATION CONTAINED HEREIN FOR USE IN FABRICATION BY ANYONE OTHER THAN SUAREZ CONTRACTING, INC MUST BE AUTHORIZED IN WRITING.

FOR FABRICATION: PROJECT MANAGER: JEFFREY SUAREZ. DATE:




12165 MADERA WAY, RIVERSIDE, CA 92503
Tel: 951-258-3075, FAX: 951-272-1764

No.	REVISION / ISSUE	DATE	BY

APPROVED BY	DATE:

POLLY'S PIES
MONTEBELLO
1322 W.BEVERLY BLVD
MONTEBELLO, CA 90640
PH: 323-722-6324

DRAW BY ALGUTVER
PROJ. MGR. JEFFREY SUAREZ
SCALE:
DATE: 02-03-2023
SHEET B3

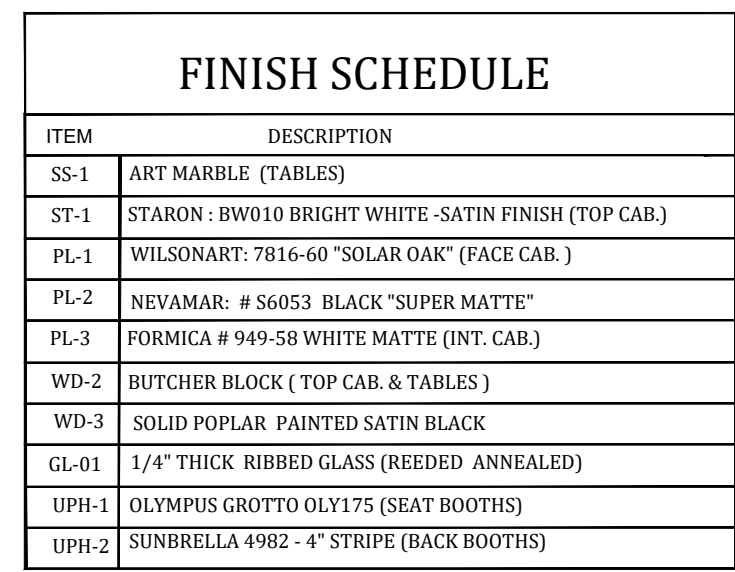

THESE DRAWINGS REPRESENT DESIGN INTENT ONLY AND DO NOT INCLUDE VERIFICATION OF ANY STRUCTURAL, MECHANICAL, ELECTRICAL, OR PLUMBING. THE DESIGN CONCEPT REPRESENTATION INTENDS TO DEFINE THE SIZE, SHAPE, AND ARRANGEMENT OF SUAREZ CONTRACTING INC., PROJECT COMPONENTS FROM AVAILABLE INFORMATION AND SHALL BE VERIFIED AND APPROVED BY ALL RESPONSIBLE PARTIES INVOLVED IN ORDER TO CONSTRUCT IN COMPLIANCE WITH APPLICABLE CODES, REGULATIONS, ENGINEERING, CALCULATIONS, AND ENVIRONMENTAL CONDITIONS. THIS DRAWING IS PROPERTY OF SUAREZ CONTRACTING INC., AND MUST BE RETURNED UPON REQUEST. ANY USE OF INFORMATION CONTAINED HEREIN FOR USE IN FABRICATION BY ANYONE OTHER THAN SUAREZ CONTRACTING, INC MUST BE AUTHORIZED IN WRITING.

12165 MADERA WAY, RIVERSIDE, CA 92503
Tel: 951-258-3075, FAX: 951-272-1764

APROVED BY	DATE:
------------	-------

DRAW BY ALGUTVER	
PROJ. MGR. JEFFREY SUAREZ	
SCALE:	
DATE:	02-03-2023
SHEET B4	



12165 MADERA WAY, RIVERSIDE, CA 92503
Tel: 951-258-3075, FAX: 951-272-1764

No.	REVISION / ISSUE	DATE	BY


APPROVED BY	DATE:

POLLY'S PIES
MONTEBELLO
1322 W.BEVERLY BLVD
MONTEBELLO, CA 90640
PH: 323-722-6324


DRAW BY ALGUTVER
PROJ. MGR. JEFFREY SUAREZ
SCALE:
DATE: 02-03-2023
SHEET B4.1

FINISH SCHEDULE


ITEM	DESCRIPTION
SS-1	ART MARBLE (TABLES)
ST-1	STARON : BW010 BRIGHT WHITE -SATIN FINISH (TOP CAB.)
PL-1	WILSONART: 7816-60 "SOLAR OAK" (FACE CAB.)
PL-2	NEVAMAR: # S6053 BLACK "SUPER MATTE"
PL-3	FORMICA # 949-58 WHITE MATTE (INT. CAB.)
WD-2	BUTCHER BLOCK (TOP CAB. & TABLES)
WD-3	SOLID POPLAR PAINTED SATIN BLACK
GL-01	1/4" THICK RIBBED GLASS (REEDED ANNEALED)
UPH-1	OLYMPUS GROTTTO OLY175 (SEAT BOOTHS)
UPH-2	SUNBRELLA 4982 - 4" STRIPE (BACK BOOTHS)

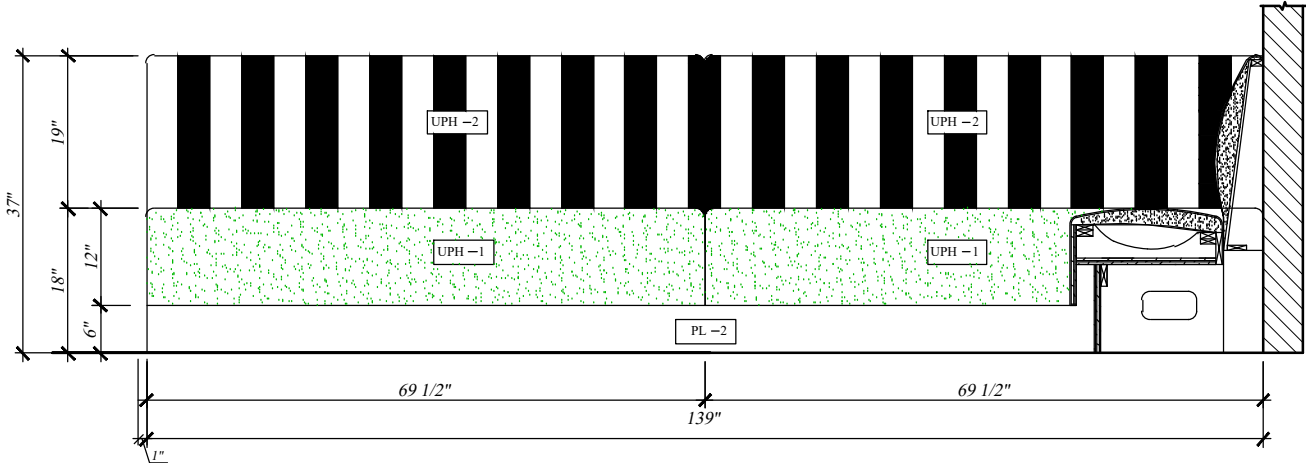


1 ELEVATION
SCALE: 1/2"=1'-00"

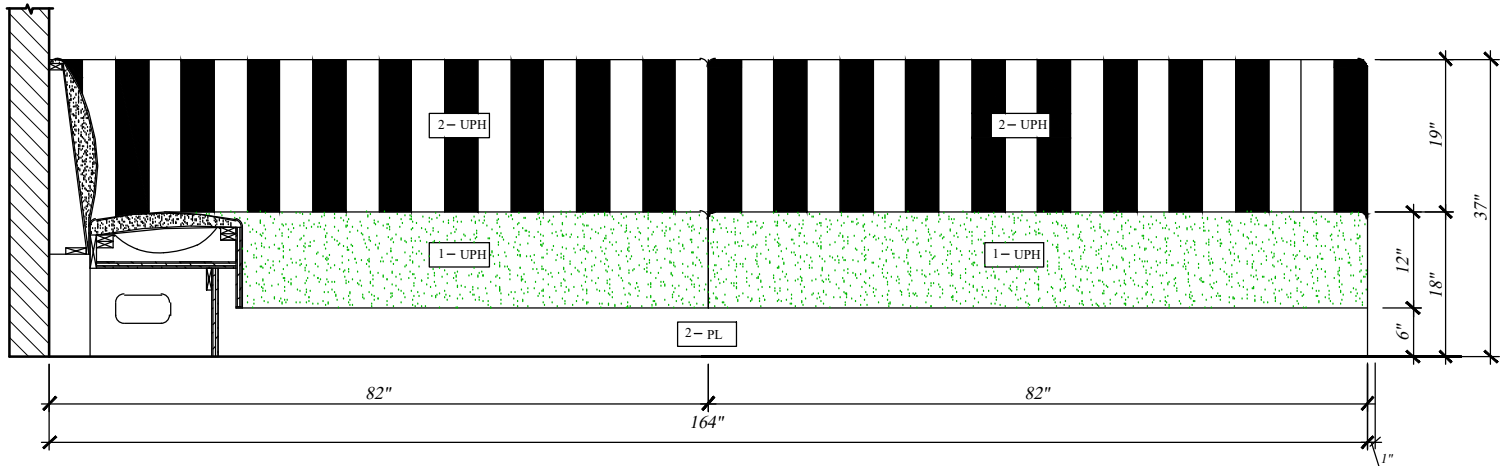

2 ELEVATION
SCALE: 1/2"=1'-00"

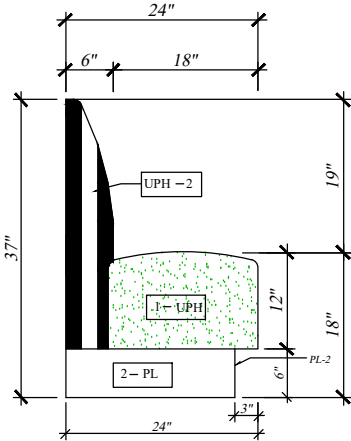

3 ELEVATION
SCALE: 1/2"=1'-00"

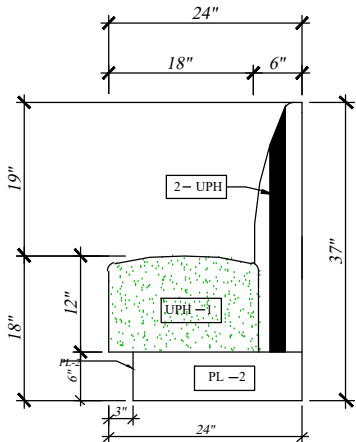


4 ELEVATION
SCALE: 1/2"=1'-00"

ITEM B-4 "L" SHAPED BOOTH


LATEST REVISION No. 0 DATE: 02-03-2023

THESE DRAWINGS REPRESENT DESIGN INTENT ONLY AND DO NOT INCLUDE VERIFICATION OF ANY STRUCTURAL, MECHANICAL, ELECTRICAL, OR PLUMBING. THE DESIGN CONCEPT REPRESENTATION INTENDS TO DEFINE THE SIZE, SHAPE, AND ARRANGEMENT OF SUAREZ CONTRACTING INC., PROJECT COMPONENTS FROM AVAILABLE INFORMATION AND SHALL BE VERIFIED AND APPROVED BY ALL RESPONSIBLE PARTIES INVOLVED IN ORDER TO CONSTRUCT IN COMPLIANCE WITH APPLICABLE CODES, REGULATIONS, ENGINEERING, CALCULATIONS, AND ENVIRONMENTAL CONDITIONS. THIS DRAWING IS PROPERTY OF SUAREZ CONTRACTING INC., AND MUST BE RETURNED UPON REQUEST. ANY USE OF INFORMATION CONTAINED HEREIN FOR USE IN FABRICATION BY ANYONE OTHER THAN SUAREZ CONTRACTING, INC MUST BE AUTHORIZED IN WRITING.


FOR FABRICATION: PROJECT MANAGER: JEFFREY SUAREZ. DATE: _____

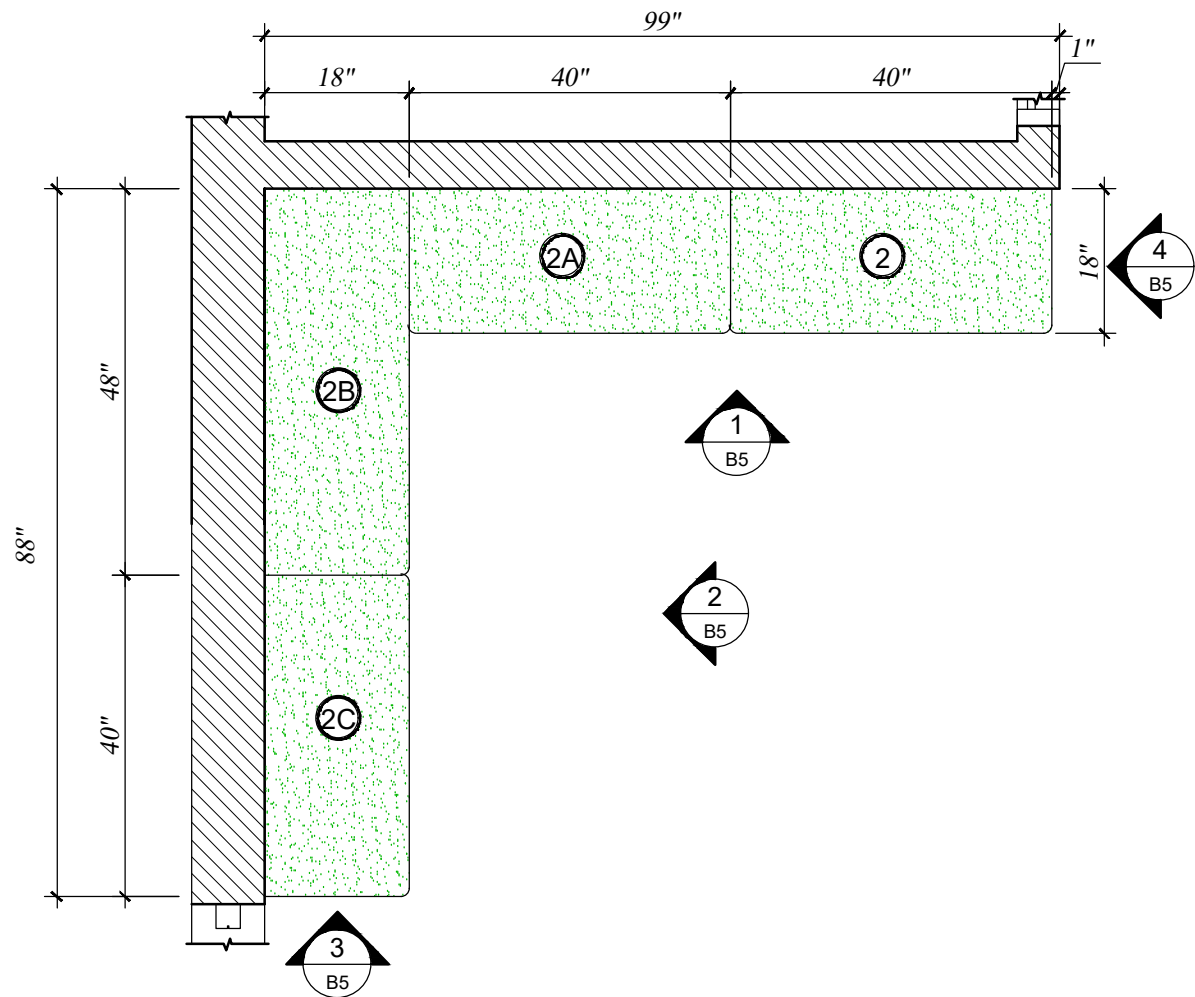


~ FLOOR PLAN
SCALE: 1/2"=1'-00"

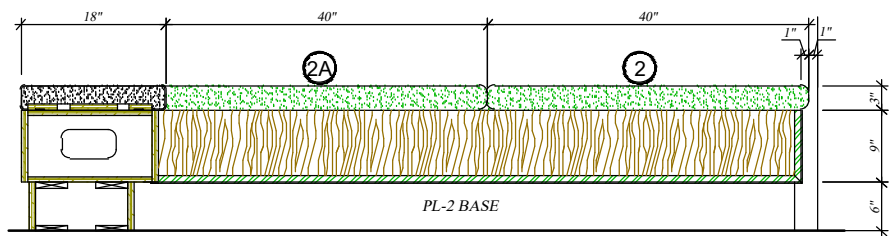


1 ELEVATION
SCALE: 1/2"=1'-00"

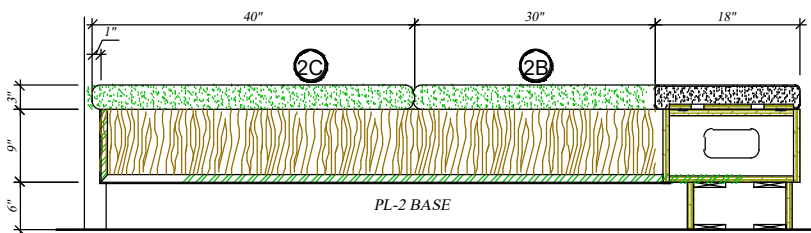

2 ELEVATION
SCALE: 1/2"=1'-00"

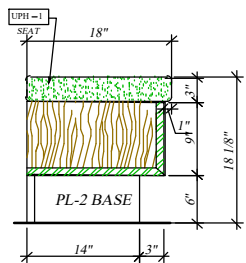


3 ELEVATION
SCALE: 1/2"=1'-00"

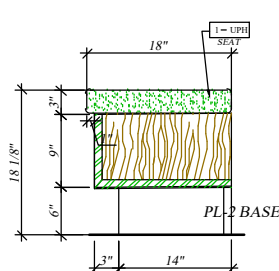

4 ELEVATION
SCALE: 1/2"=1'-00"

FINISH SCHEDULE

ITEM	DESCRIPTION
SS-1	ART MARBLE (TABLES)
ST-1	STARON : BW010 BRIGHT WHITE -SATIN FINISH (TOP CAB.)
PL-1	WILSONART: 7816-60 "SOLAR OAK" (FACE CAB.)
PL-2	NEVAMAR: # S6053 BLACK "SUPER MATTE"
PL-3	FORMICA # 949-58 WHITE MATTE (INT. CAB.)
WD-2	BUTCHER BLOCK (TOP CAB. & TABLES)
WD-3	SOLID POPLAR PAINTED SATIN BLACK
GL-01	1/4" THICK RIBBED GLASS (REEDED ANNEALED)
UPH-1	OLYMPUS GROTTO OLY175 (SEAT BOOTHS)
UPH-2	SUNBRELLA 4982 - 4" STRIPE (BACK BOOTHS)

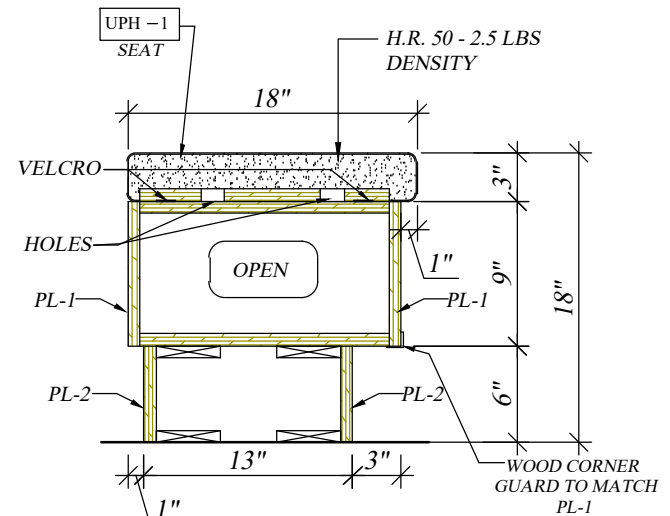

A SECTION
SCALE: 1"=1'-00"

ITEM B-5 "L" SHAPED WAITING SETEE

LATEST REVISION No. 0 DATE: 02-03-2023

THESE DRAWINGS REPRESENT DESIGN INTENT ONLY AND DO NOT INCLUDE VERIFICATION OF ANY STRUCTURAL, MECHANICAL, ELECTRICAL, OR PLUMBING. THE DESIGN CONCEPT REPRESENTATION INTENDS TO DEFINE THE SIZE, SHAPE, AND ARRANGEMENT OF SUAREZ CONTRACTING INC., PROJECT COMPONENTS FROM AVAILABLE INFORMATION AND SHALL BE VERIFIED AND APPROVED BY ALL RESPONSIBLE PARTIES INVOLVED IN ORDER TO CONSTRUCT IN COMPLIANCE WITH APPLICABLE CODES, REGULATIONS, ENGINEERING, CALCULATIONS, AND ENVIRONMENTAL CONDITIONS. THIS DRAWING IS PROPERTY OF SUAREZ CONTRACTING INC., AND MUST BE RETURNED UPON REQUEST. ANY USE OF INFORMATION CONTAINED HEREIN FOR USE IN FABRICATION BY ANYONE OTHER THAN SUAREZ CONTRACTING, INC MUST BE AUTHORIZED IN WRITING.

FOR FABRICATION: PROJECT MANAGER: JEFFREY SUAREZ. DATE: _____





SUAREZ CONTRACTING INC.
ARCHITECTURAL, MECHANICAL & ELECTRICAL DESIGN
12165 MADERA WAY, RIVERSIDE, CA 92503
Tel: 951-258-3075, FAX: 951-272-1764

No.	REVISION / ISSUE	DATE	BY

APPROVED BY	DATE:

POLLY'S PIES
MONTEBELLO
1322 W.BEVERLY BLVD
MONTEBELLO, CA 90640
PH: 323-722-6324



DRAW BY ALGUTVER
PROJ. MGR. JEFFREY SUAREZ
SCALE:
DATE: 02-03-2023
SHEET B5

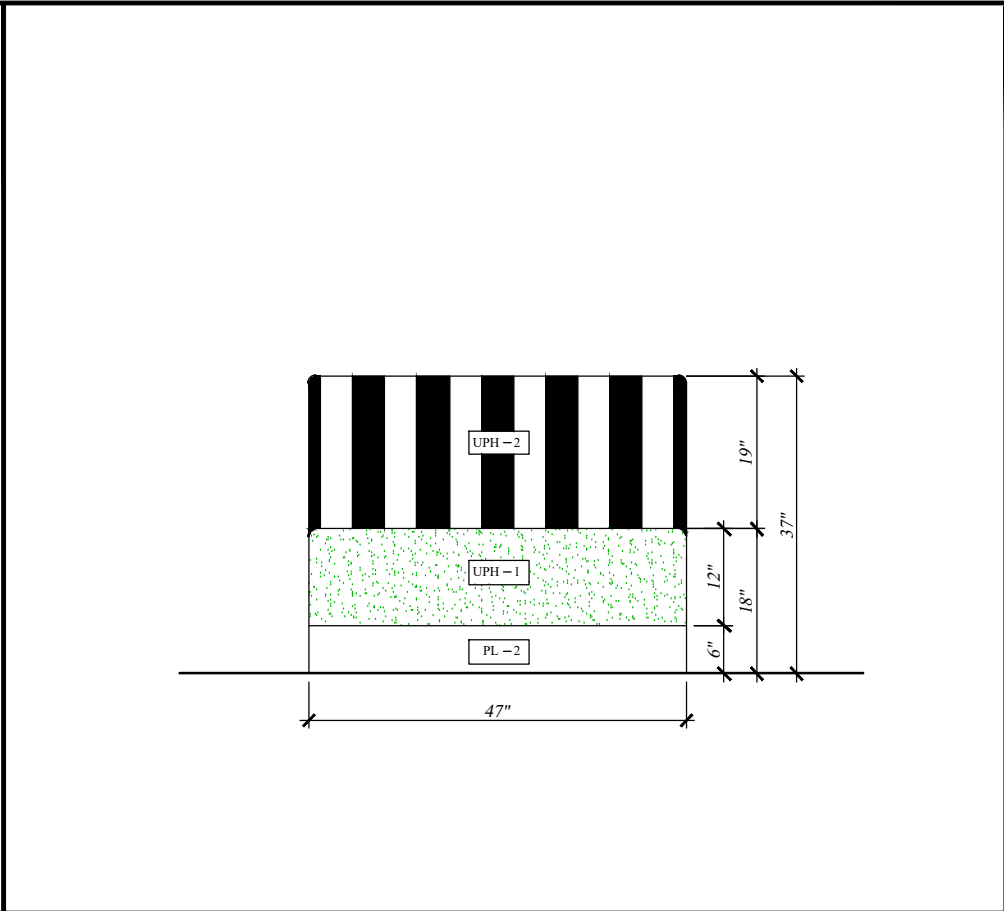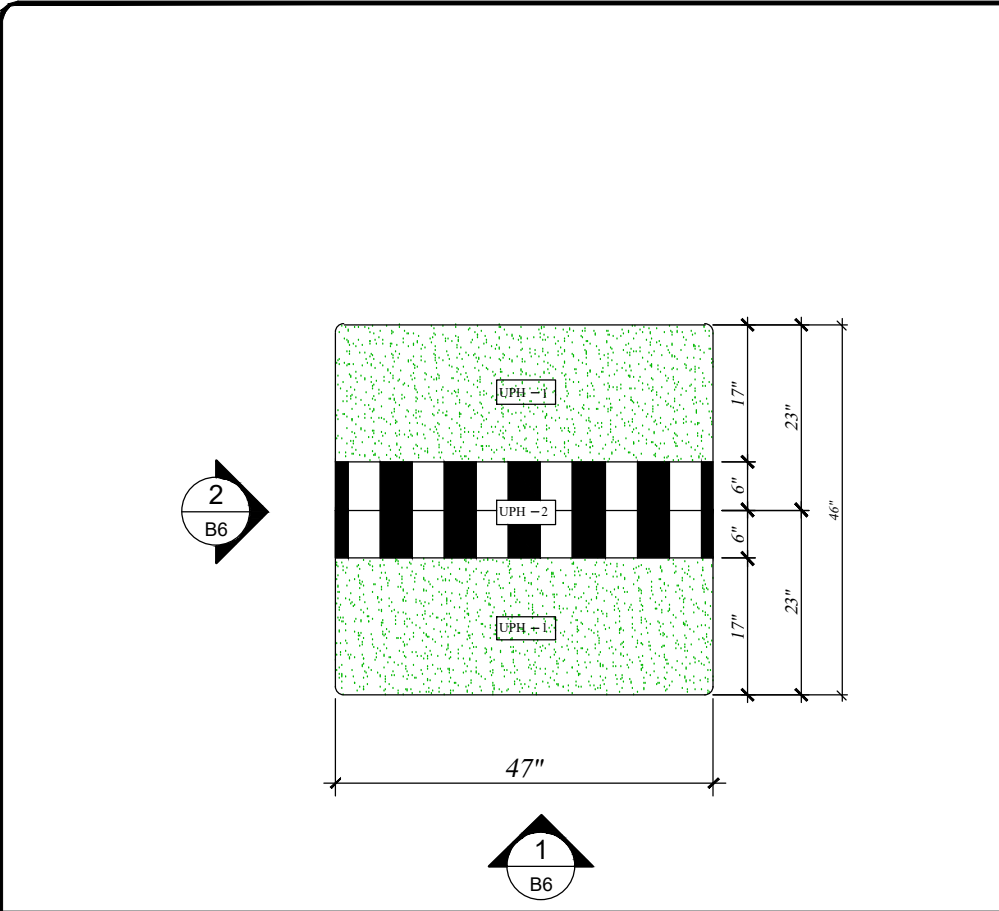

FINISH SCHEDULE	
ITEM	DESCRIPTION
SS-1	ART MARBLE (TABLES)
ST-1	STARON : BW010 BRIGHT WHITE -SATIN FINISH (TOP CAB.)
PL-1	WILSONART: 7816-60 "SOLAR OAK" (FACE CAB.)
PL-2	NEVAMAR: # S6053 BLACK "SUPER MATTE"
PL-3	FORMICA # 949-58 WHITE MATTE (INT. CAB.)
WD-2	BUTCHER BLOCK (TOP CAB. & TABLES)
WD-3	SOLID POPLAR PAINTED SATIN BLACK
GL-01	1/4" THICK RIBBED GLASS (REEDED ANNEALED)
UPH-1	OLYMPUS GROTTO OLY175 (SEAT BOOTHS)
UPH-2	SUNBRELLA 4982 - 4" STRIPE (BACK BOOTHS)

~ FLOOR PLAN
SCALE: 1/2"=1'-00"

1 ELEVATION
SCALE: 1/2"=1'-00"

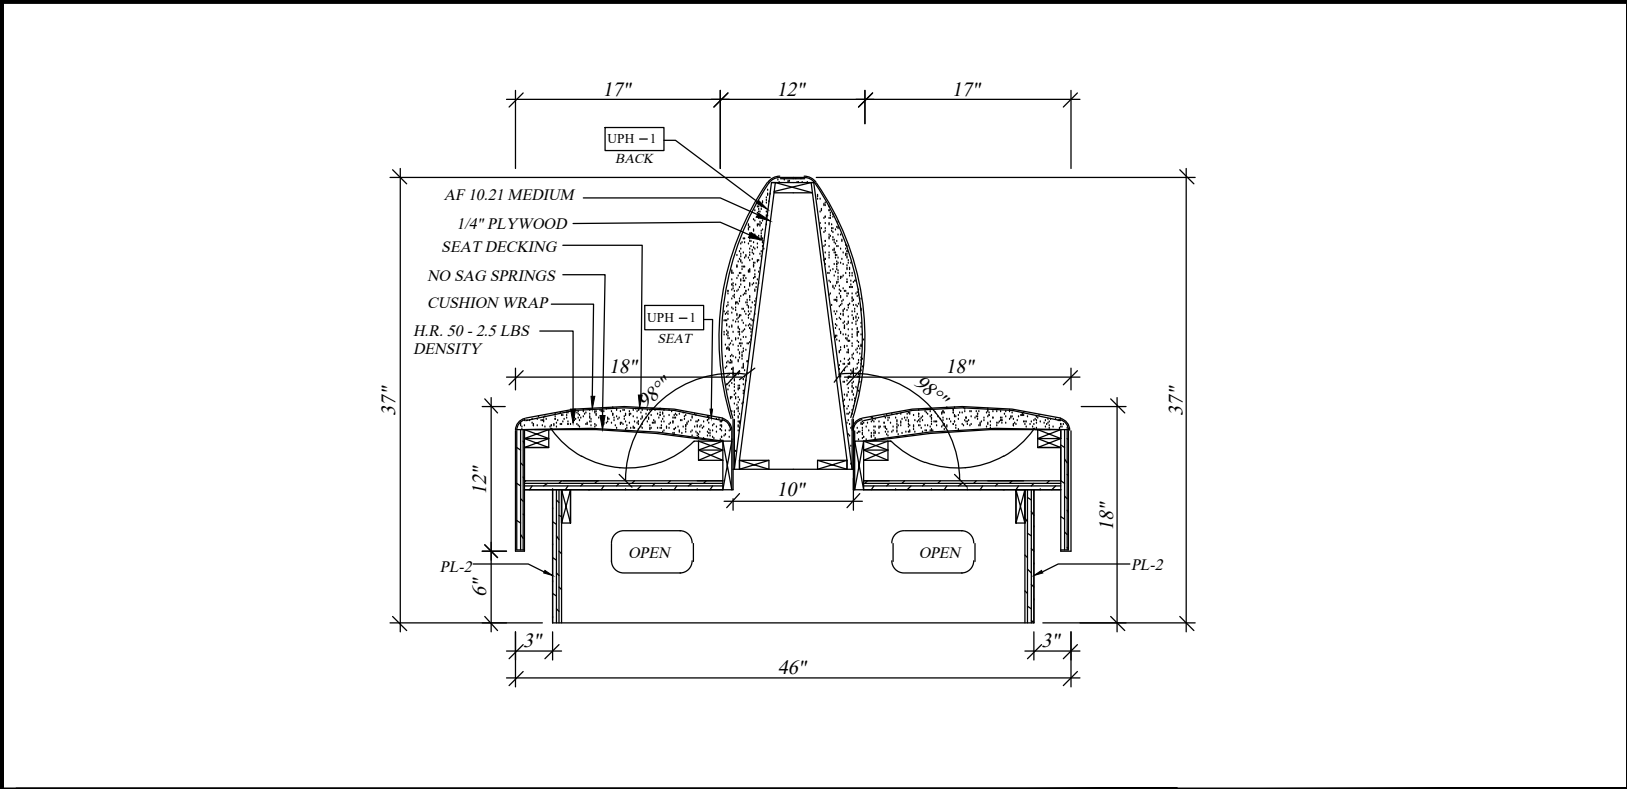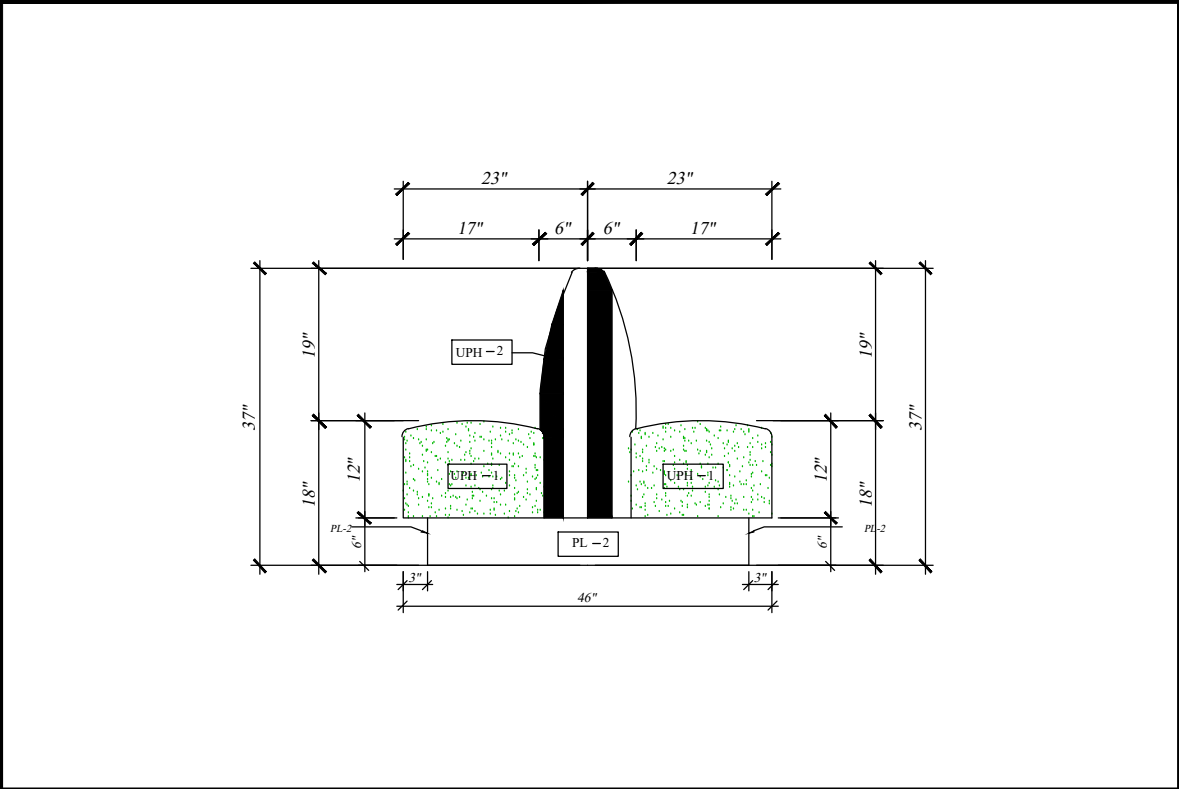

2 ELEVATION
SCALE: 1/2"=1'-00"

A SECTION
SCALE:3/4"=1'-00"

A SECTION
SCALE:1"=1'-00"

ITEM B-6 PULLMAN BOOTHS

FOR FABRICATION: PROJECT MANAGER: JEFFREY SUAREZ. DATE:

LATEST REVISION No. 0 DATE: 02-03-2023

THESE DRAWINGS REPRESENT DESIGN INTENT ONLY AND DO NOT INCLUDE VERIFICATION OF ANY STRUCTURAL, MECHANICAL, ELECTRICAL, OR PLUMBING. THE DESIGN CONCEPT REPRESENTATION INTENDS TO DEFINE THE SIZE, SHAPE, AND ARRANGEMENT OF SUAREZ CONTRACTING INC., PROJECT COMPONENTS FROM AVAILABLE INFORMATION AND SHALL BE VERIFIED AND APPROVED BY ALL RESPONSIBLE PARTIES INVOLVED IN ORDER TO CONSTRUCT IN COMPLIANCE WITH APPLICABLE CODES, REGULATIONS, ENGINEERING, CALCULATIONS, AND ENVIRONMENTAL CONDITIONS. THIS DRAWING IS PROPERTY OF SUAREZ CONTRACTING INC., AND MUST BE RETURNED UPON REQUEST. ANY USE OF INFORMATION CONTAINED HEREIN FOR USE IN FABRICATION BY ANYONE OTHER THAN SUAREZ CONTRACTING, INC MUST BE AUTHORIZED IN WRITING.



SUAREZ CONTRACTING INC.
ARCHITECTURAL MILLWORK & UPHOLSTERY DESIGN

12165 MADERA WAY, RIVERSIDE, CA 92503
Tel: 951-258-3075, FAX: 951-272-1764

BY	DATE	REVISION / ISSUE	No.


APPROVED BY	DATE:

POLLY'S PIES


MONTEBELLO

1322 W.BEVERLY BLVD
MONTEBELLO, CA 90640
PH: 323-722-6324

DRAW BY ALGUTVER
PROJ. MGR. JEFFREY SUAREZ
SCALE:
DATE: 02-03-2023
SHEET B6

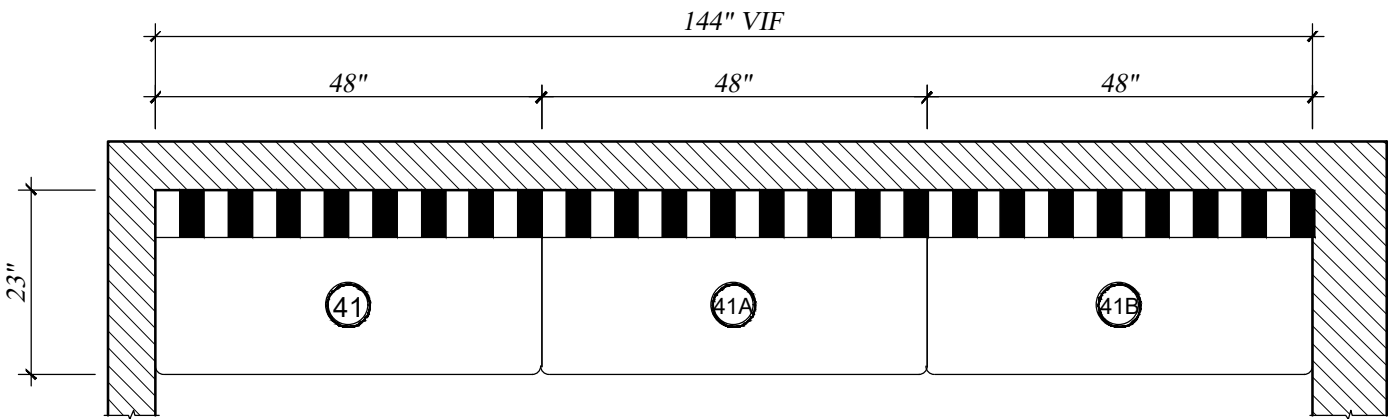

~ FLOOR PLAN
SCALE: 1/2"=1'-00"

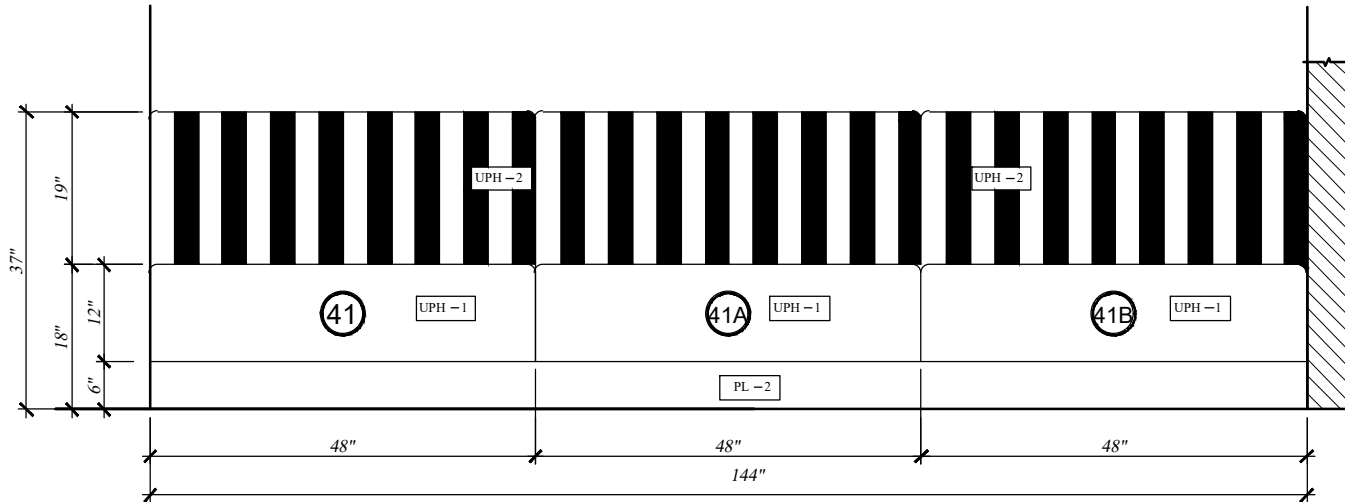

1 ELEVATION
SCALE: 1/2"=1'-00"


ITEM B-7 LONG BOOTH

LATEST REVISION No. 0 DATE: 02-03-2023

THESE DRAWINGS REPRESENT DESIGN INTENT ONLY AND DO NOT INCLUDE VERIFICATION OF ANY STRUCTURAL, MECHANICAL, ELECTRICAL, OR PLUMBING. THE DESIGN CONCEPT REPRESENTATION INTENDS TO DEFINE THE SIZE, SHAPE, AND ARRANGEMENT OF SUAREZ CONTRACTING INC., PROJECT COMPONENTS FROM AVAILABLE INFORMATION AND SHALL BE VERIFIED AND APPROVED BY ALL RESPONSIBLE PARTIES INVOLVED IN ORDER TO CONSTRUCT IN COMPLIANCE WITH APPLICABLE CODES, REGULATIONS, ENGINEERING, CALCULATIONS, AND ENVIRONMENTAL CONDITIONS. THIS DRAWING IS PROPERTY OF SUAREZ CONTRACTING INC., AND MUST BE RETURNED UPON REQUEST. ANY USE OF INFORMATION CONTAINED HEREIN FOR USE IN FABRICATION BY ANYONE OTHER THAN SUAREZ CONTRACTING, INC MUST BE AUTHORIZED IN WRITING.

FINISH SCHEDULE

ITEM	DESCRIPTION
SS-1	ART MARBLE (TABLES)
ST-1	STARON : BW010 BRIGHT WHITE -SATIN FINISH (TOP CAB.)
PL-1	WILSONART: 7816-60 "SOLAR OAK" (FACE CAB.)
PL-2	NEVAMAR: # S6053 BLACK "SUPER MATTE"
PL-3	FORMICA # 949-58 WHITE MATTE (INT. CAB.)
WD-2	BUTCHER BLOCK (TOP CAB. & TABLES)
WD-3	SOLID POPLAR PAINTED SATIN BLACK
GL-01	1/4" THICK RIBBED GLASS (REEDED ANNEALED)
UPH-1	OLYMPUS GROTTO OLY175 (SEAT BOOTHS)
UPH-2	SUNBRELLA 4982 - 4" STRIPE (BACK BOOTHS)

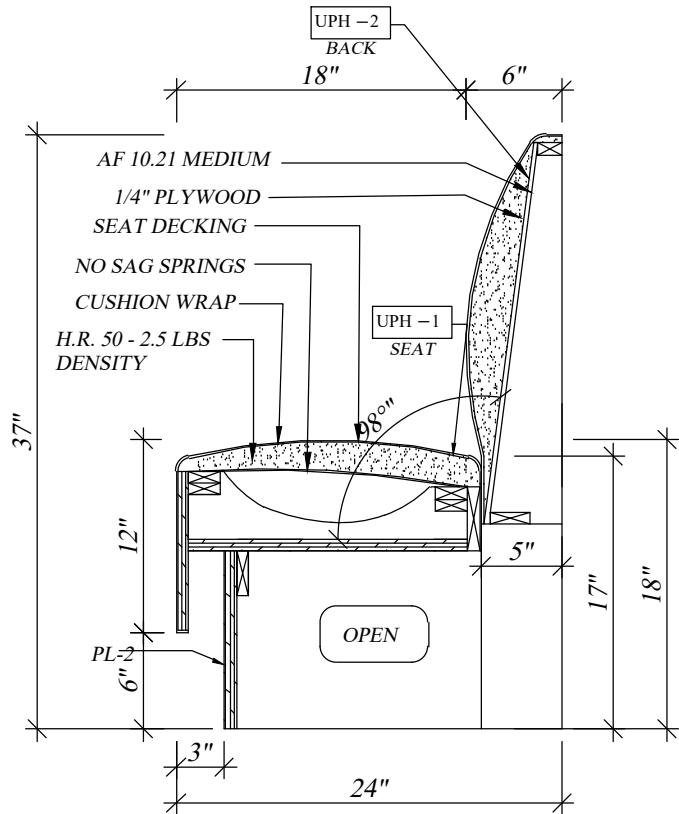

A SECTION
SCALE: 1"=1'-00"

FOR FABRICATION: PROJECT MANAGER: JEFFREY SUAREZ. DATE: _____




12165 MADERA WAY, RIVERSIDE, CA 92503
Tel: 951-258-3075, FAX: 951-272-1764

No.	REVISION / ISSUE	DATE	BY


APPROVED BY	DATE:

POLLY'S PIES
MONTEBELLO
1322 W.BEVERLY BLVD
MONTEBELLO, CA 90640
PH: 323-722-6324

DRAW BY ALGUTVER
PROJ. MGR. JEFFREY SUAREZ
SCALE:
DATE: 02-03-2023
SHEET B7

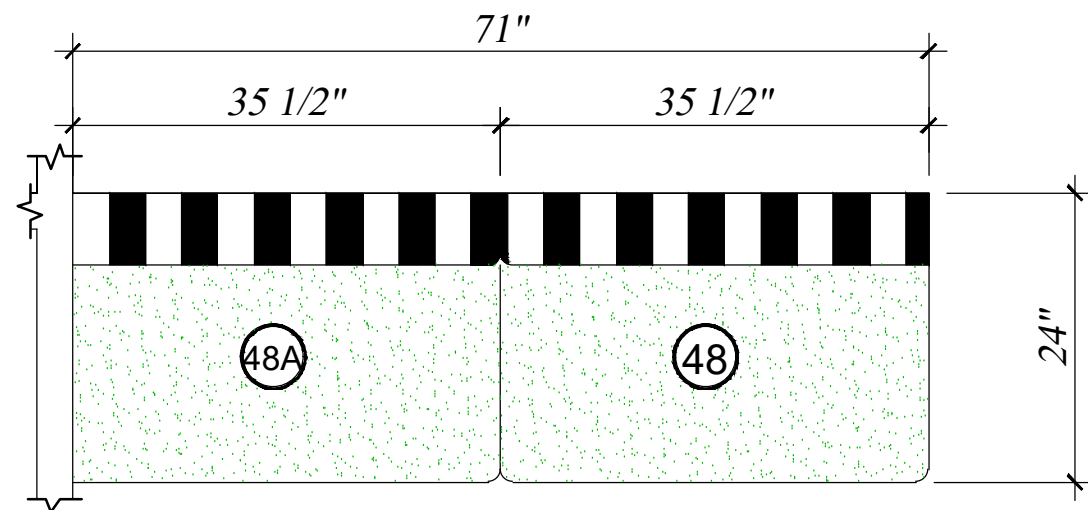

~ FLOOR PLAN
SCALE: 3/4"=1'-00"

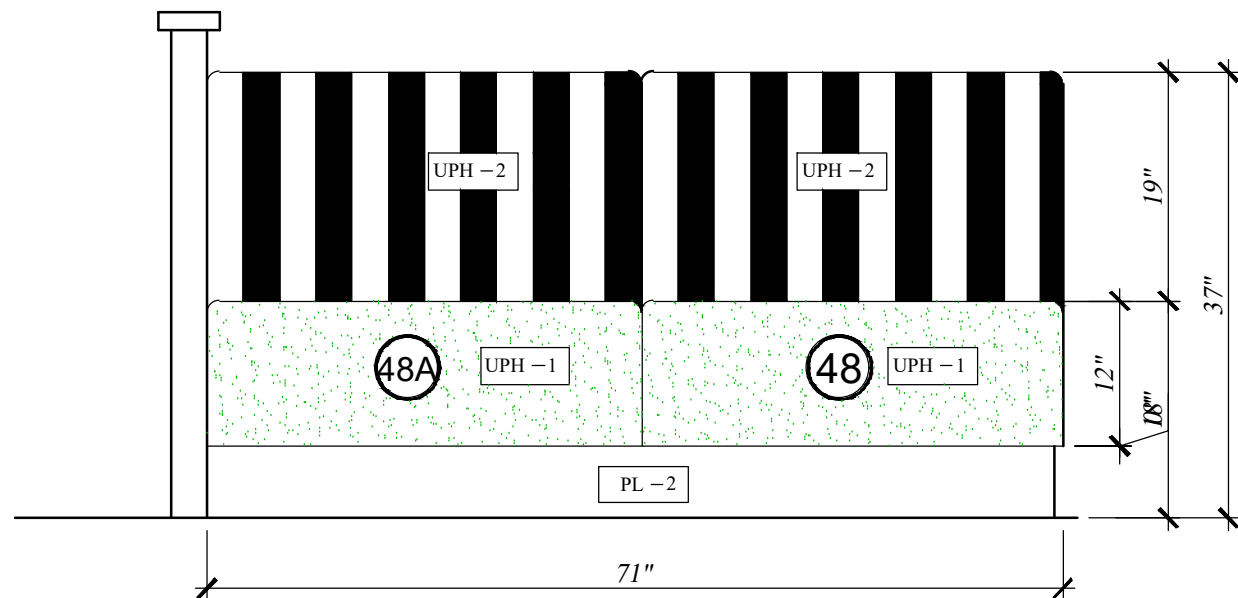

1 ELEVATION
SCALE: 3/4"=1'-00"


ITEM B-8 LONG BOOTH

LATEST REVISION No. 0 DATE: 02-03-2023

THESE DRAWINGS REPRESENT DESIGN INTENT ONLY AND DO NOT INCLUDE VERIFICATION OF ANY STRUCTURAL, MECHANICAL, ELECTRICAL, OR PLUMBING. THE DESIGN CONCEPT REPRESENTATION INTENDS TO DEFINE THE SIZE, SHAPE, AND ARRANGEMENT OF SUAREZ CONTRACTING INC., PROJECT COMPONENTS FROM AVAILABLE INFORMATION AND SHALL BE VERIFIED AND APPROVED BY ALL RESPONSIBLE PARTIES INVOLVED IN ORDER TO CONSTRUCT IN COMPLIANCE WITH APPLICABLE CODES, REGULATIONS, ENGINEERING, CALCULATIONS, AND ENVIRONMENTAL CONDITIONS. THIS DRAWING IS PROPERTY OF SUAREZ CONTRACTING INC., AND MUST BE RETURNED UPON REQUEST. ANY USE OF INFORMATION CONTAINED HEREIN FOR USE IN FABRICATION BY ANYONE OTHER THAN SUAREZ CONTRACTING, INC MUST BE AUTHORIZED IN WRITING.


FINISH SCHEDULE

ITEM	DESCRIPTION
SS-1	ART MARBLE (TABLES)
ST-1	STARON : BW010 BRIGHT WHITE -SATIN FINISH (TOP CAB.)
PL-1	WILSONART: 7816-60 "SOLAR OAK" (FACE CAB.)
PL-2	NEVAMAR: # S6053 BLACK "SUPER MATTE"
PL-3	FORMICA # 949-58 WHITE MATTE (INT. CAB.)
WD-2	BUTCHER BLOCK (TOP CAB. & TABLES)
WD-3	SOLID POPLAR PAINTED SATIN BLACK
GL-01	1/4" THICK RIBBED GLASS (REEDED ANNEALED)
UPH-1	OLYMPUS GROTTO OLY175 (SEAT BOOTHS)
UPH-2	SUNBRELLA 4982 - 4" STRIPE (BACK BOOTHS)

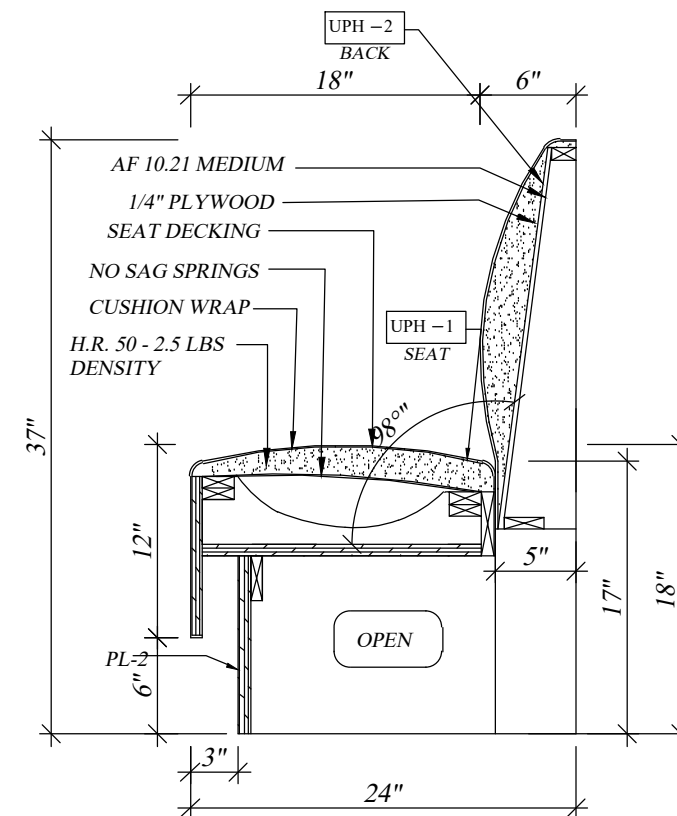

A SECTION
SCALE: 1"=1'-00"

FOR FABRICATION: PROJECT MANAGER: JEFFREY SUAREZ. DATE: _____

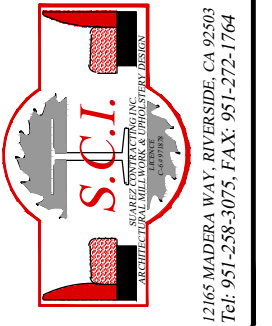


No.	REVISION / ISSUE	DATE	BY


APPROVED BY	DATE:

POLLY'S PIES
MONTEBELLO
1322 W.BEVERLY BLVD
MONTEBELLO, CA 90640
PH: 323-722-6324

DRAW BY ALGUTVER
PROJ. MGR. JEFFREY SUAREZ
SCALE:
DATE: 02-03-2023
SHEET B8

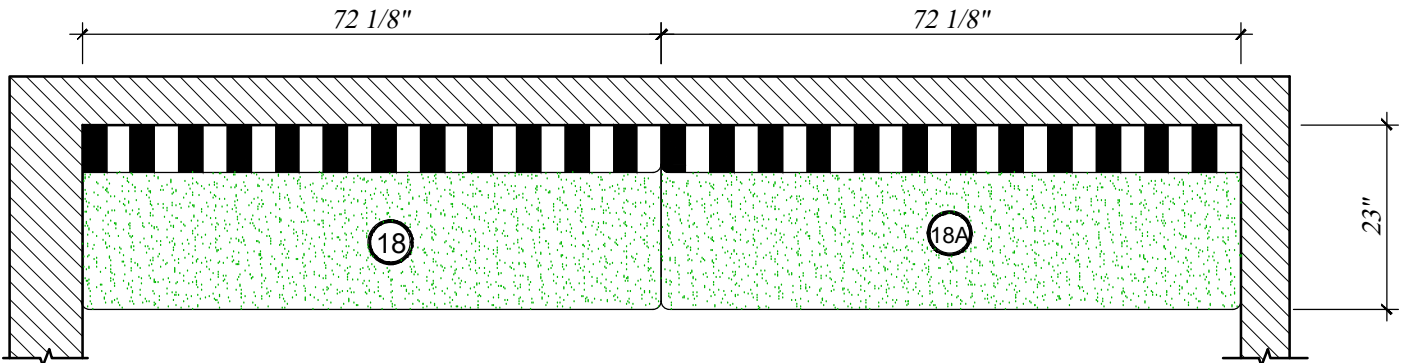

~ FLOOR PLAN
SCALE: 3/4"=1'-00"

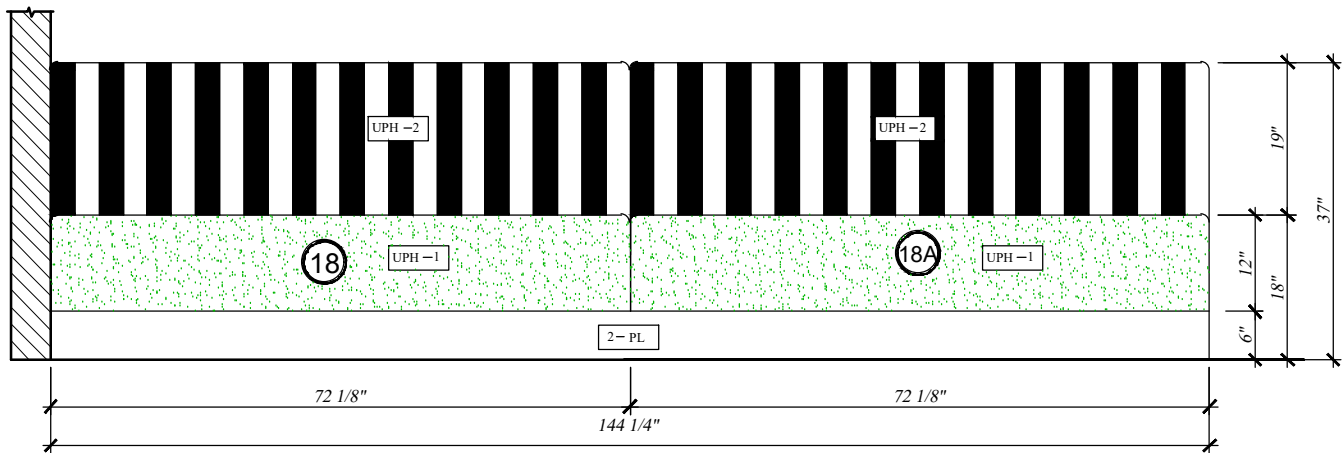


1 ELEVATION
SCALE: 3/4"=1'-00"

ITEM B-9 LONG BOOTH

LATEST REVISION No. 0 DATE: 02-03-2023

FINISH SCHEDULE

ITEM	DESCRIPTION
SS-1	ART MARBLE (TABLES)
ST-1	STARON : BW010 BRIGHT WHITE -SATIN FINISH (TOP CAB.)
PL-1	WILSONART: 7816-60 "SOLAR OAK" (FACE CAB.)
PL-2	NEVAMAR: # S6053 BLACK "SUPER MATTE"
PL-3	FORMICA # 949-58 WHITE MATTE (INT. CAB.)
WD-2	BUTCHER BLOCK (TOP CAB. & TABLES)
WD-3	SOLID POPLAR PAINTED SATIN BLACK
GL-01	1/4" THICK RIBBED GLASS (REEDED ANNEALED)
UPH-1	OLYMPUS GROTTO OLY175 (SEAT BOOTHS)
UPH-2	SUNBRELLA 4982 - 4" STRIPE (BACK BOOTHS)

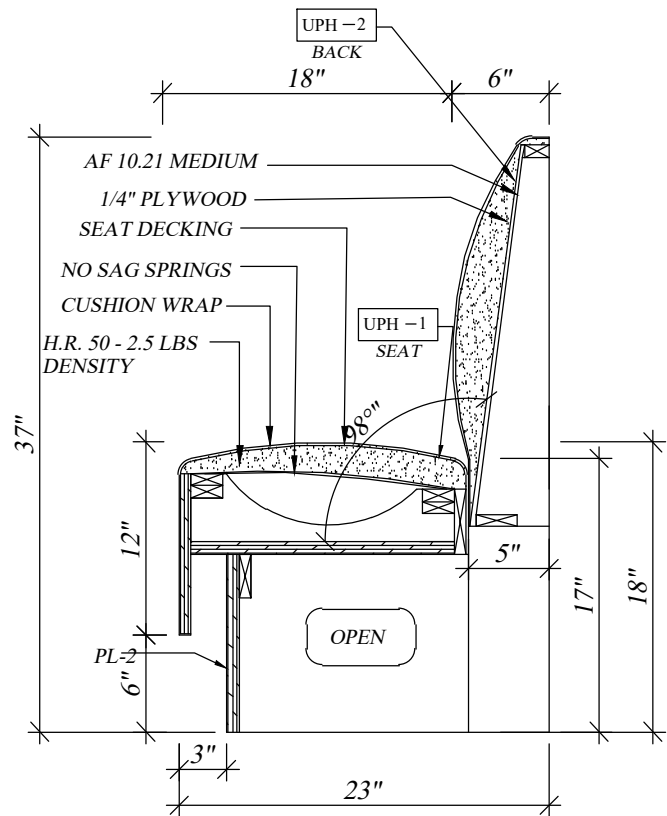

A SECTION
SCALE: 1"=1'-00"

FOR FABRICATION: PROJECT MANAGER: JEFFREY SUAREZ. DATE: _____

THESE DRAWINGS REPRESENT DESIGN INTENT ONLY AND DO NOT INCLUDE VERIFICATION OF ANY STRUCTURAL, MECHANICAL, ELECTRICAL, OR PLUMBING. THE DESIGN CONCEPT REPRESENTATION INTENDS TO DEFINE THE SIZE, SHAPE, AND ARRANGEMENT OF SUAREZ CONTRACTING INC., PROJECT COMPONENTS FROM AVAILABLE INFORMATION AND SHALL BE VERIFIED AND APPROVED BY ALL RESPONSIBLE PARTIES INVOLVED IN ORDER TO CONSTRUCT IN COMPLIANCE WITH APPLICABLE CODES, REGULATIONS, ENGINEERING, CALCULATIONS, AND ENVIRONMENTAL CONDITIONS. THIS DRAWING IS PROPERTY OF SUAREZ CONTRACTING INC., AND MUST BE RETURNED UPON REQUEST. ANY USE OF INFORMATION CONTAINED HEREIN FOR USE IN FABRICATION BY ANYONE OTHER THAN SUAREZ CONTRACTING, INC MUST BE AUTHORIZED IN WRITING.




12165 MADERA WAY, RIVERSIDE, CA 92503
Tel: 951-258-3075, FAX: 951-272-1764

No.	REVISION / ISSUE	DATE	BY


APPROVED BY	DATE:

POLLY'S PIES
MONTEBELLO
1322 W.BEVERLY BLVD
MONTEBELLO, CA 90640
PH: 323-722-6324

DRAW BY ALGUTVER
PROJ. MGR. JEFFREY SUAREZ
SCALE:
DATE: 02-03-2023
SHEET B9

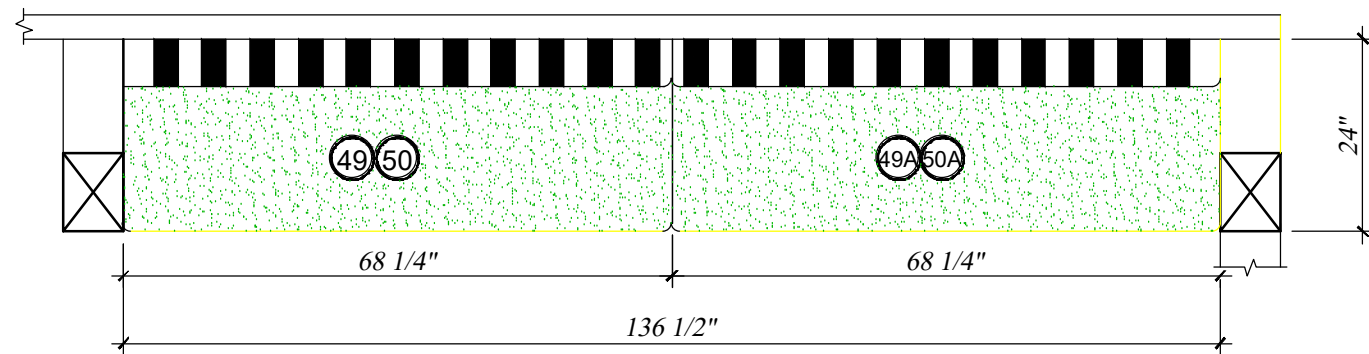

FLOOR PLAN
SCALE: 3/4"=1'-00"

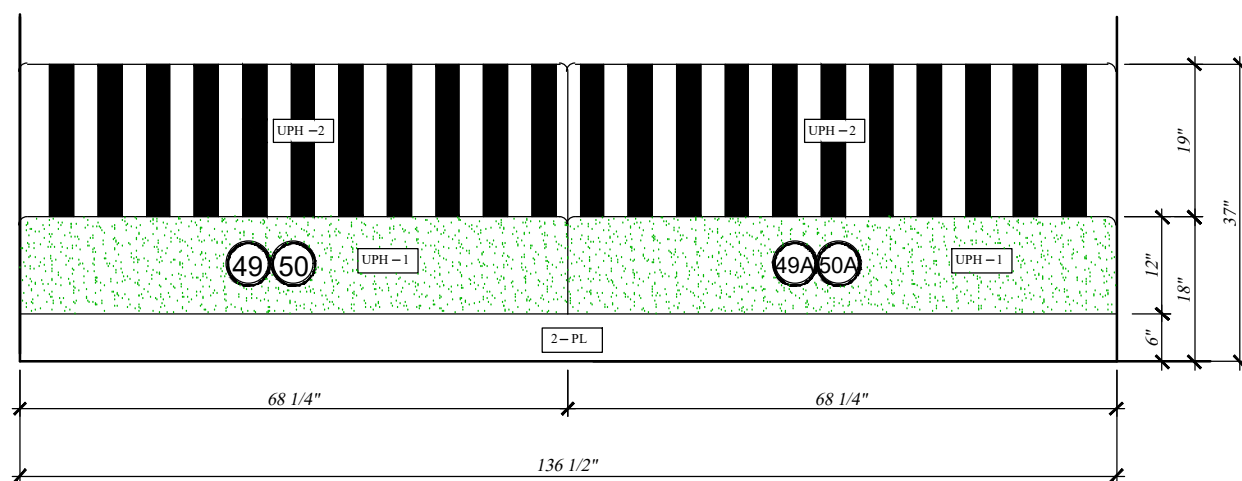

1	ELEVATION SCALE: 3/4"=1'-00"
---	---------------------------------

ITEM B-10 LONG BOOTH 49 & 50

LATEST REVISION No. 0 DATE: 02-03-2023

FINISH SCHEDULE

ITEM	DESCRIPTION
SS-1	ART MARBLE (TABLES)
ST-1	STARON : BW010 BRIGHT WHITE -SATIN FINISH (TOP CAB.)
PL-1	WILSONART: 7816-60 "SOLAR OAK" (FACE CAB.)
PL-2	NEVAMAR: # S6053 BLACK "SUPER MATTE"
PL-3	FORMICA # 949-58 WHITE MATTE (INT. CAB.)
WD-2	BUTCHER BLOCK (TOP CAB. & TABLES)
WD-3	SOLID POPLAR PAINTED SATIN BLACK
GL-01	1/4" THICK RIBBED GLASS (REEDED ANNEALED)
UPH-1	OLYMPUS GROTTO OLY175 (SEAT BOOTHS)
UPH-2	SUNBRELLA 4982 - 4" STRIPE (BACK BOOTHS)



12165 MADERA WAY, RIVERSIDE, CA 92503
Tel: 951-258-3075, FAX: 951-272-1764

[illegible]

APROVED BY	DATE:
------------	-------

POLLY'S PIES
MONTEBELLO
1322 W. BEVERLY BLVD
MONTEBELLO, CA 90640
PH: 323-722-6324

DRAW BY ALGUTVER	
PROJ. MGR. JEFFREY SUAREZ	
SCALE:	
DATE:	02-03-2023
SHEET	B10

THESE DRAWINGS REPRESENT DESIGN INTENT ONLY AND DO NOT INCLUDE VERIFICATION OF ANY STRUCTURAL, MECHANICAL, ELECTRICAL, OR PLUMBING. THE DESIGN CONCEPT REPRESENTATION INTENDS TO DEFINE THE SIZE, SHAPE, AND ARRANGEMENT OF SUAREZ CONTRACTING INC., PROJECT COMPONENTS FROM AVAILABLE INFORMATION AND SHALL BE VERIFIED AND APPROVED BY ALL RESPONSIBLE PARTIES INVOLVED IN ORDER TO CONSTRUCT IN COMPLIANCE WITH APPLICABLE CODES, REGULATIONS, ENGINEERING, CALCULATIONS, AND ENVIRONMENTAL CONDITIONS. THIS DRAWING IS PROPERTY OF SUAREZ CONTRACTING INC., AND MUST BE RETURNED UPON REQUEST. ANY USE OF INFORMATION CONTAINED HEREIN FOR USE IN FABRICATION BY ANYONE OTHER THAN SUAREZ CONTRACTING, INC MUST BE AUTHORIZED IN WRITING.



112165 MADERA WAY, RIVERSIDE, CA 92503
Tel: 951-258-3075 FAX: 951-272-1764

[illegible]



APROVED BY	DATE:
------------	-------

POLLY'S PIES
MONTEBELLO
1322 W. BEVERLY BLVD
MONTEBELLO, CA 90640
PH: 323-722-6324

DRAW BY ALGUTVER	
PROJ. MGR. JEFFREY SUAREZ	
SCALE:	
DATE:	02-03-2023
SHEET	B11


LATEST REVISION No. 0 DATE: 02-03-2023

THESE DRAWINGS REPRESENT DESIGN INTENT ONLY AND DO NOT INCLUDE VERIFICATION OF ANY STRUCTURAL, MECHANICAL, ELECTRICAL, OR PLUMBING. THE DESIGN CONCEPT REPRESENTATION INTENDS TO DEFINE THE SIZE, SHAPE, AND ARRANGEMENT OF SUAREZ CONTRACTING INC., PROJECT COMPONENTS FROM AVAILABLE INFORMATION AND SHALL BE VERIFIED AND APPROVED BY ALL RESPONSIBLE PARTIES INVOLVED IN ORDER TO CONSTRUCT IN COMPLIANCE WITH APPLICABLE CODES, REGULATIONS, ENGINEERING, CALCULATIONS, AND ENVIRONMENTAL CONDITIONS. THIS DRAWING IS PROPERTY OF SUAREZ CONTRACTING INC., AND MUST BE RETURNED UPON REQUEST. ANY USE OF INFORMATION CONTAINED HEREIN FOR USE IN FABRICATION BY ANYONE OTHER THAN SUAREZ CONTRACTING, INC MUST BE AUTHORIZED IN WRITING.

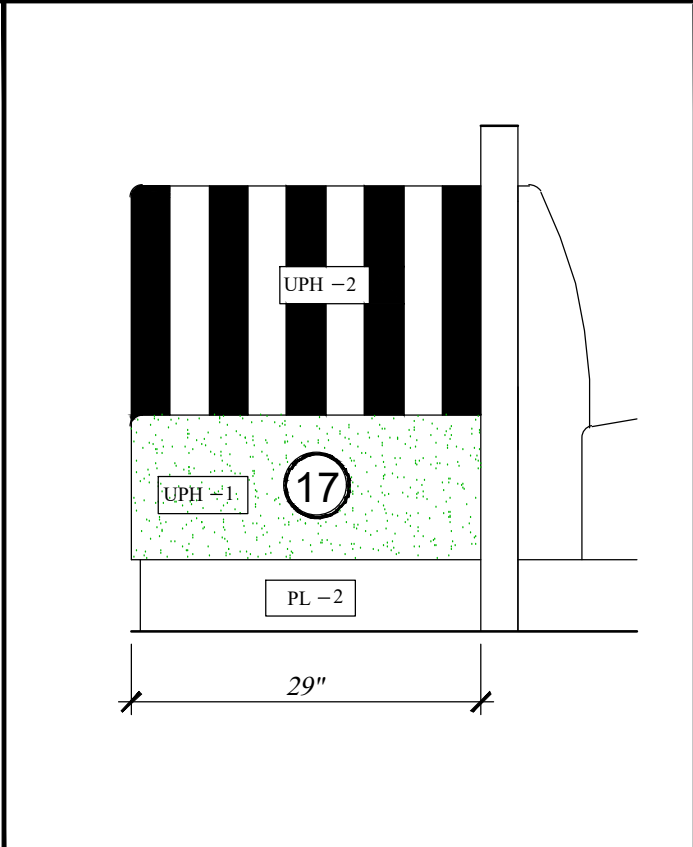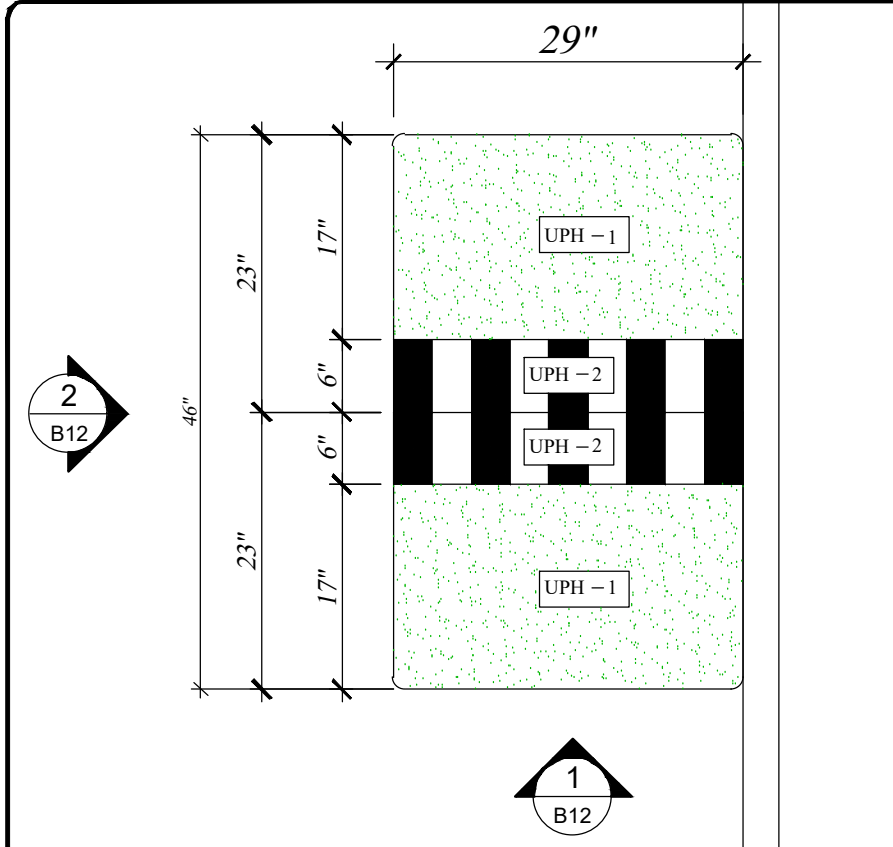


~ FLOOR PLAN
SCALE: 3/4"=1'-00"

1 ELEVATION
SCALE: 3/4"=1'-00"

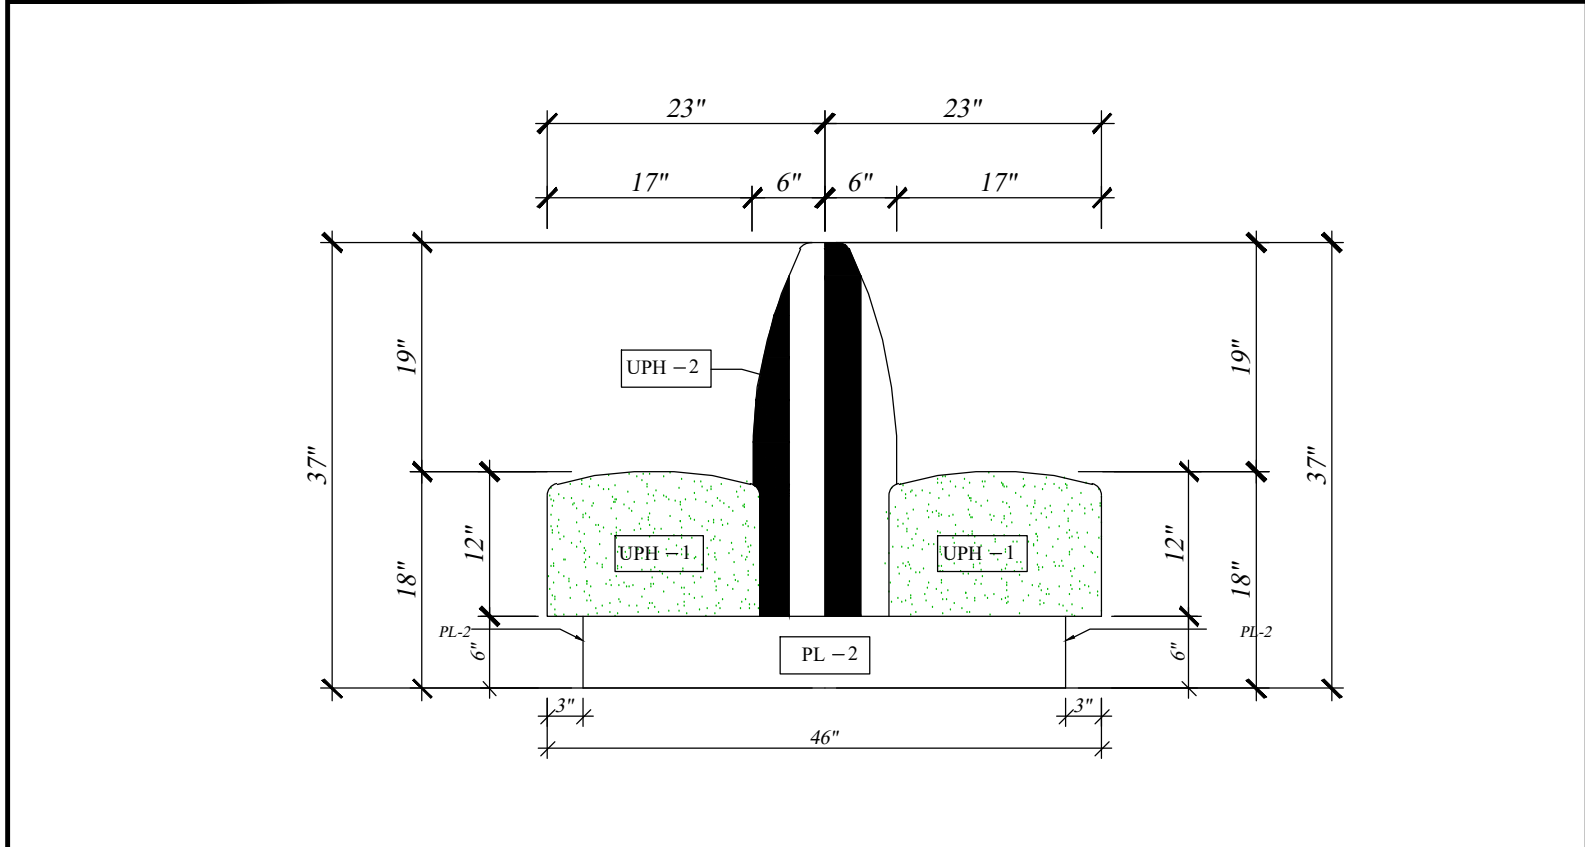

2 ELEVATION
SCALE: 3/4"=1'-00"

FINISH SCHEDULE	
ITEM	DESCRIPTION
SS-1	ART MARBLE (TABLES)
ST-1	STARON : BW010 BRIGHT WHITE -SATIN FINISH (TOP CAB.)
PL-1	WILSONART: 7816-60 "SOLAR OAK" (FACE CAB.)
PL-2	NEVAMAR: # S6053 BLACK "SUPER MATTE"
PL-3	FORMICA # 949-58 WHITE MATTE (INT. CAB.)
WD-2	BUTCHER BLOCK (TOP CAB. & TABLES)
WD-3	SOLID POPLAR PAINTED SATIN BLACK
GL-01	1/4" THICK RIBBED GLASS (REEDED ANNEALED)
UPH-1	OLYMPUS GROTTO OLY175 (SEAT BOOTHS)
UPH-2	SUNBRELLA 4982 - 4" STRIPE (BACK BOOTHS)

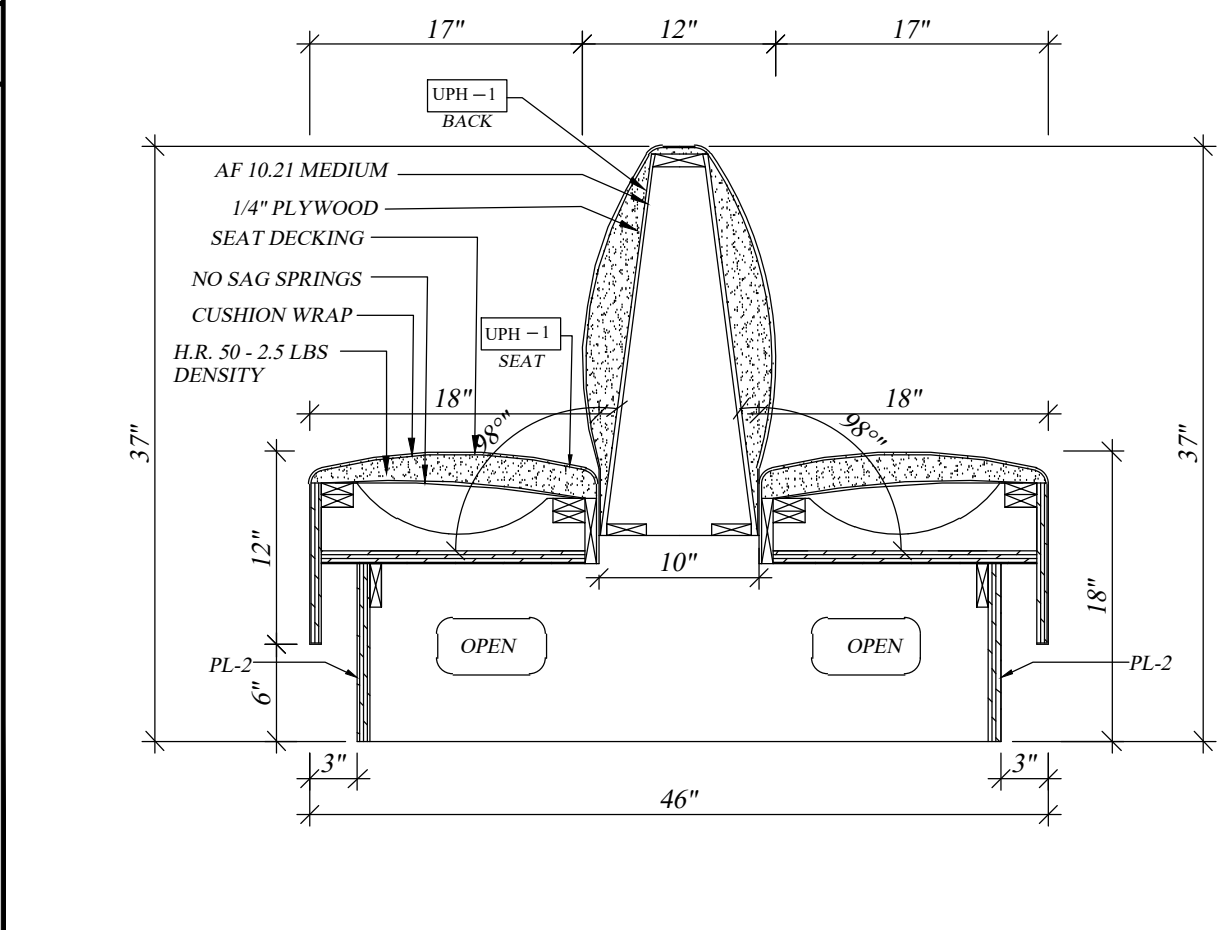

A SECTION
SCALE: 1"=1'-00"

ITEM B-12 DOUBLE BOOTH # 10 TO 16

FOR FABRICATION: PROJECT MANAGER: JEFFREY SUAREZ. DATE: _____

LATEST REVISION No. 0 DATE: 02-03-2023

THESE DRAWINGS REPRESENT DESIGN INTENT ONLY AND DO NOT INCLUDE VERIFICATION OF ANY STRUCTURAL, MECHANICAL, ELECTRICAL, OR PLUMBING. THE DESIGN CONCEPT REPRESENTATION INTENDS TO DEFINE THE SIZE, SHAPE, AND ARRANGEMENT OF SUAREZ CONTRACTING INC., PROJECT COMPONENTS FROM AVAILABLE INFORMATION AND SHALL BE VERIFIED AND APPROVED BY ALL RESPONSIBLE PARTIES INVOLVED IN ORDER TO CONSTRUCT IN COMPLIANCE WITH APPLICABLE CODES, REGULATIONS, ENGINEERING, CALCULATIONS, AND ENVIRONMENTAL CONDITIONS. THIS DRAWING IS PROPERTY OF SUAREZ CONTRACTING INC., AND MUST BE RETURNED UPON REQUEST. ANY USE OF INFORMATION CONTAINED HEREIN FOR USE IN FABRICATION BY ANYONE OTHER THAN SUAREZ CONTRACTING, INC MUST BE AUTHORIZED IN WRITING.



SUAREZ CONTRACTING INC.
ARCHITECTURAL MILLWORK & UPHOLSTERY DESIGN

12165 MADERA WAY, RIVERSIDE, CA 92503
Tel: 951-258-3075, FAX: 951-272-1764

BY	DATE	REVISION / ISSUE	No.

APPROVED BY: _____

DATE: _____

POLLY'S PIES
MONTEBELLO
1322 W.BEVERLY BLVD
MONTEBELLO, CA 90640
PH: 323-722-6324


DRAW BY: ALGUTVER

PROJ. MGR. JEFFREY SUAREZ


SCALE: _____

DATE: 02-03-2023

SHEET B12

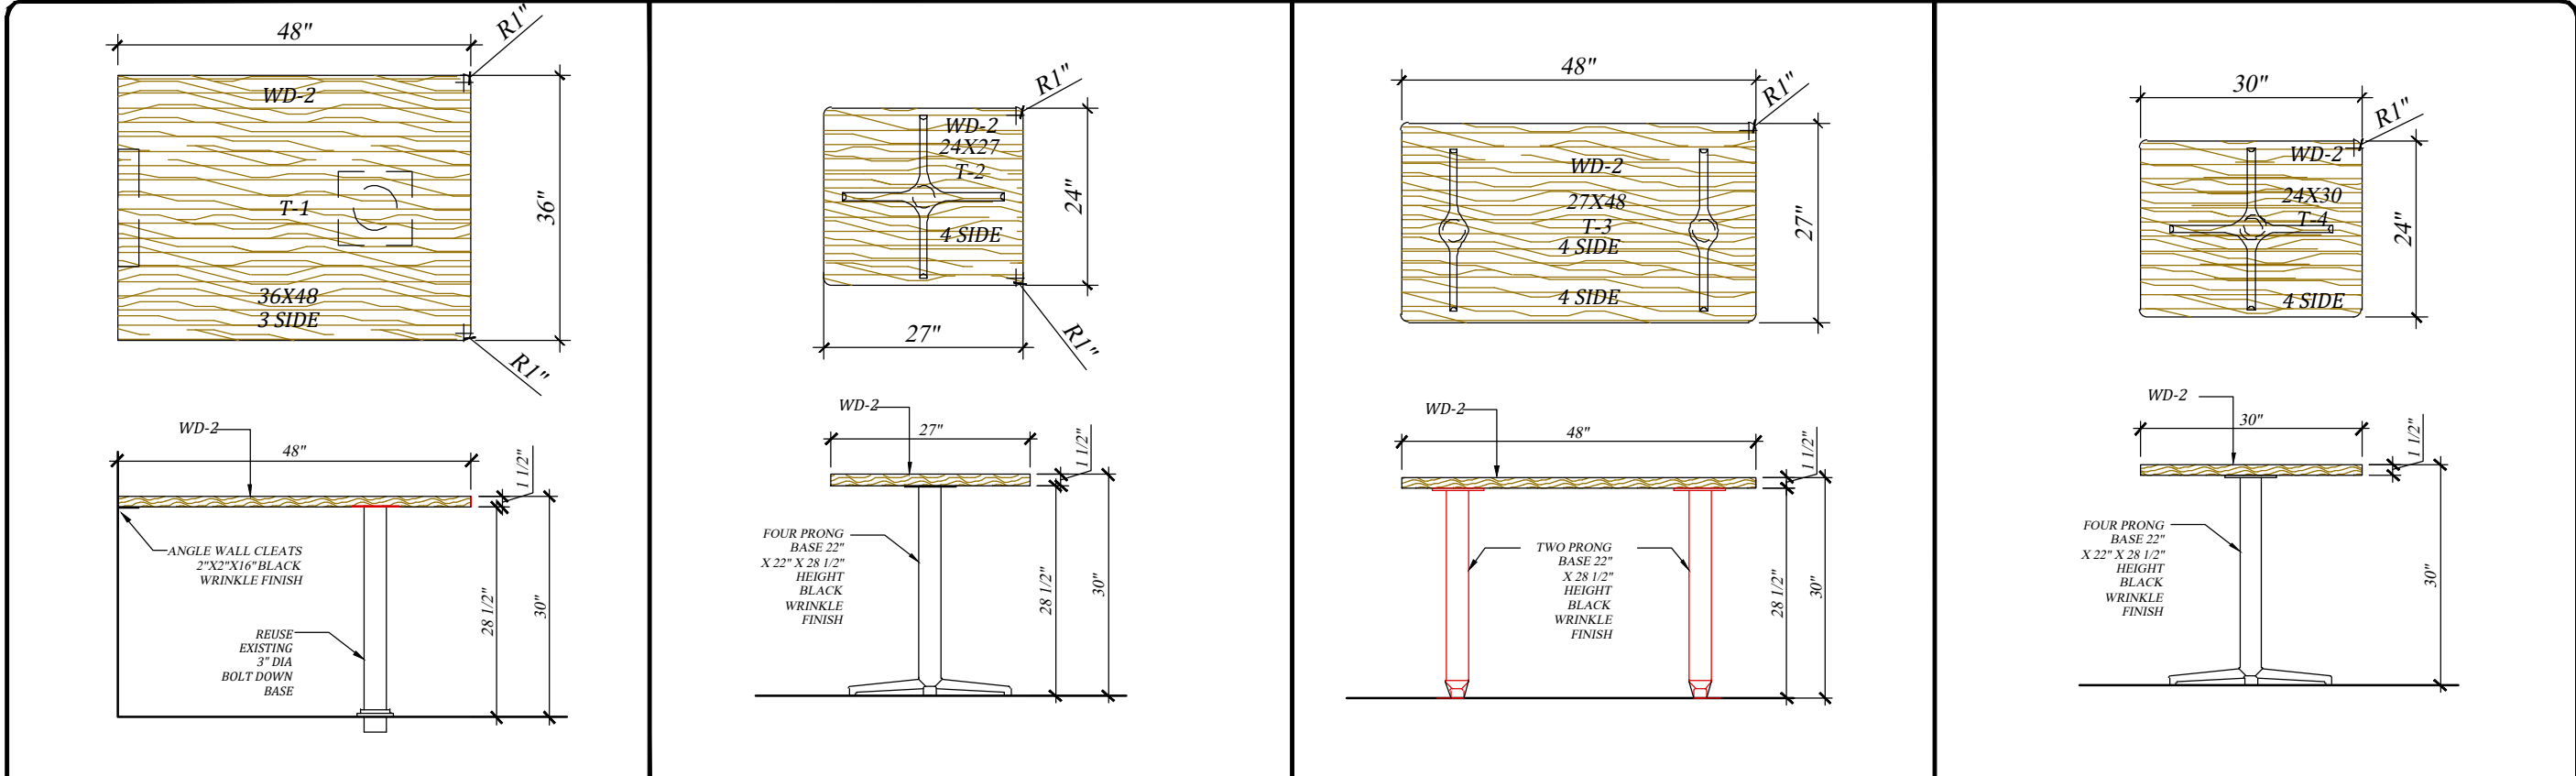

T-1	36X48 - 3 SIDE (3) REQ. SCALE: 1/2"=1'-00"	T-2	24X27- 4 SIDE (1) REQ. SCALE: 1/2"=1'-00"	T-3	27X48- 4 SIDE (3) REQ. SCALE: 1/2"=1'-00"	T-4	24X30- 4 SIDE (5) REQ. SCALE: 1/2"=1'-00"
-----	---	-----	--	-----	--	-----	--

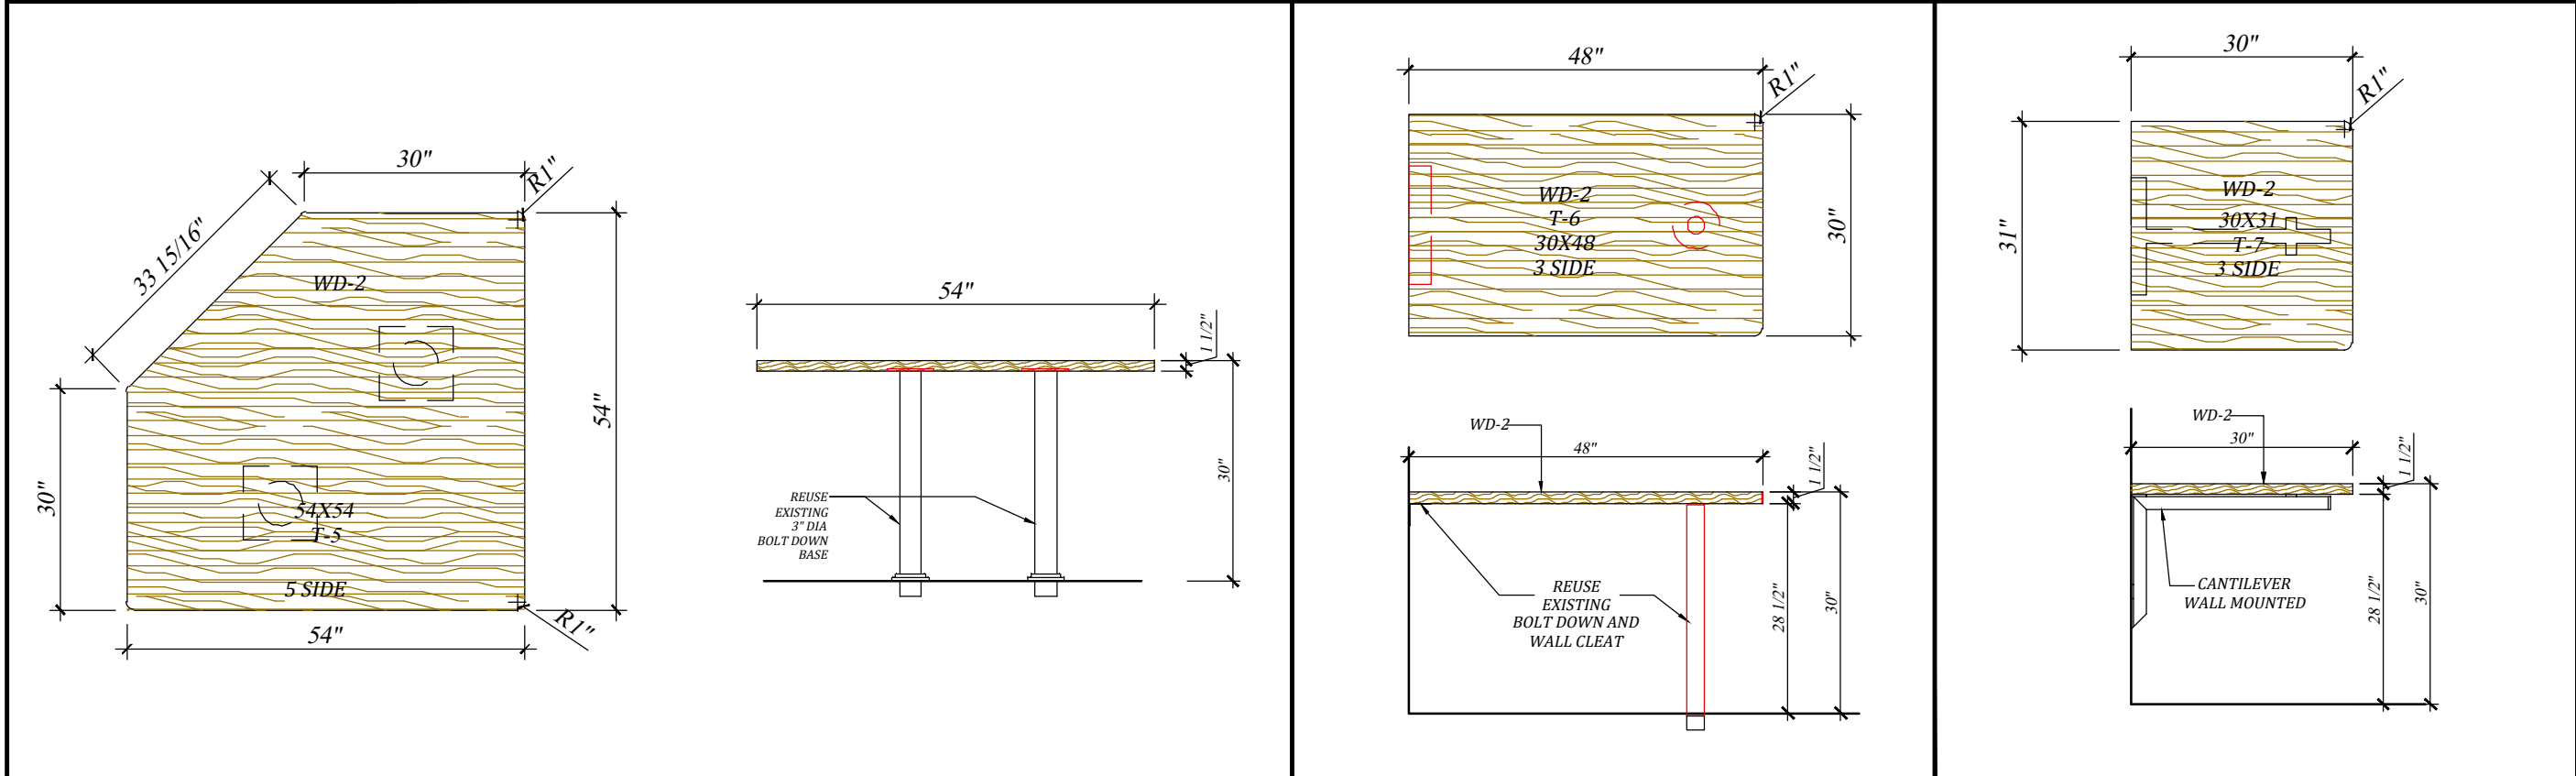

T-5	54X54 - 5 SIDE (1) REQ. SCALE: 1/2"=1'-00"	T-6	30X48- 3 SIDE (17) REQ. SCALE: 1/2"=1'-00"	T-7	30X31- 3 SIDE (4) REQ. SCALE: 1/2"=1'-00"
-----	---	-----	---	-----	--



SUAREZ CONTRACTING INC.
ARCHITECTURAL, MECHANICAL & ELECTRICAL DESIGN

12165 MADERA WAY, RIVERSIDE, CA 92503
Tel: 951-258-3075, FAX: 951-272-1764

No.	REVISION / ISSUE	DATE	BY

APPROVED BY: _____
DATE: _____

POLLY'S PIES
MONTEBELLO
1322 W.BEVERLY BLVD
MONTEBELLO, CA 90640
PH: 323-722-6324


DRAW BY
ALGUTVER

PROJ. MGR.
JEFFREY SUAREZ


SCALE:

DATE: 02-03-2023


SHEET
T1

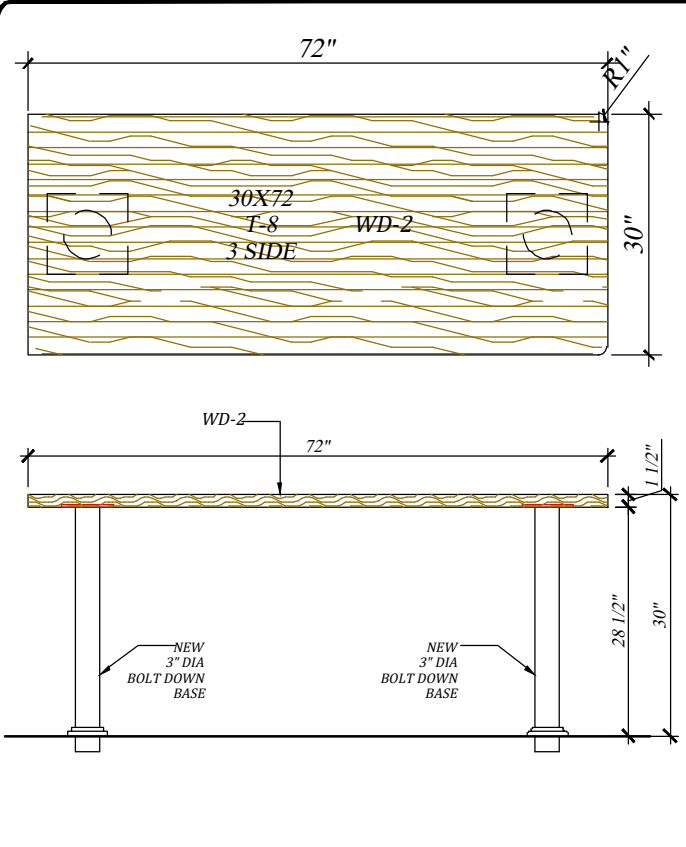


T-8 30X72 - 3 SIDE (1) REQ.
SCALE: 1/2"=1'-00"

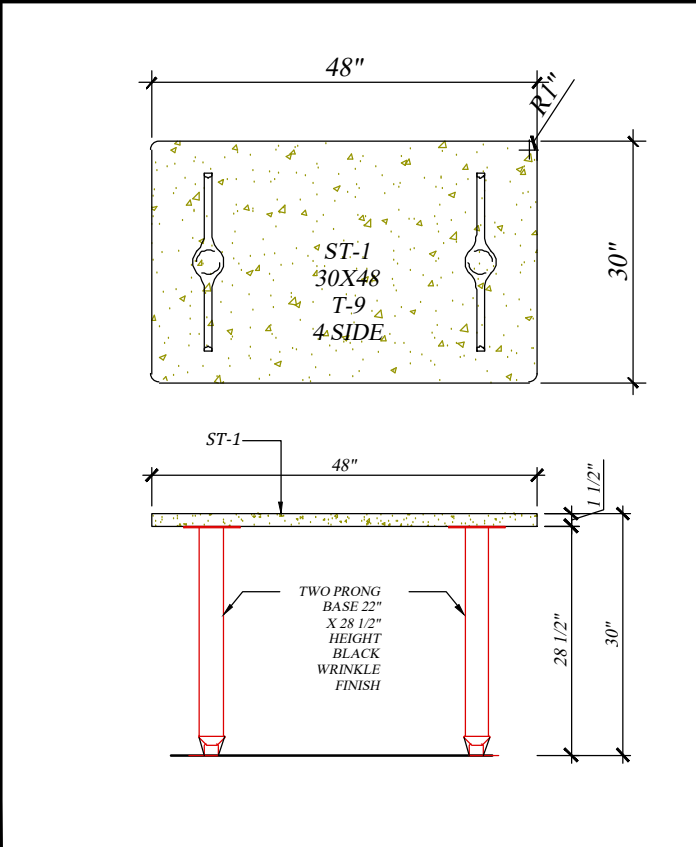

T-9 30X48- 4 SIDE (4) REQ.
SCALE: 1/2"=1'-00"

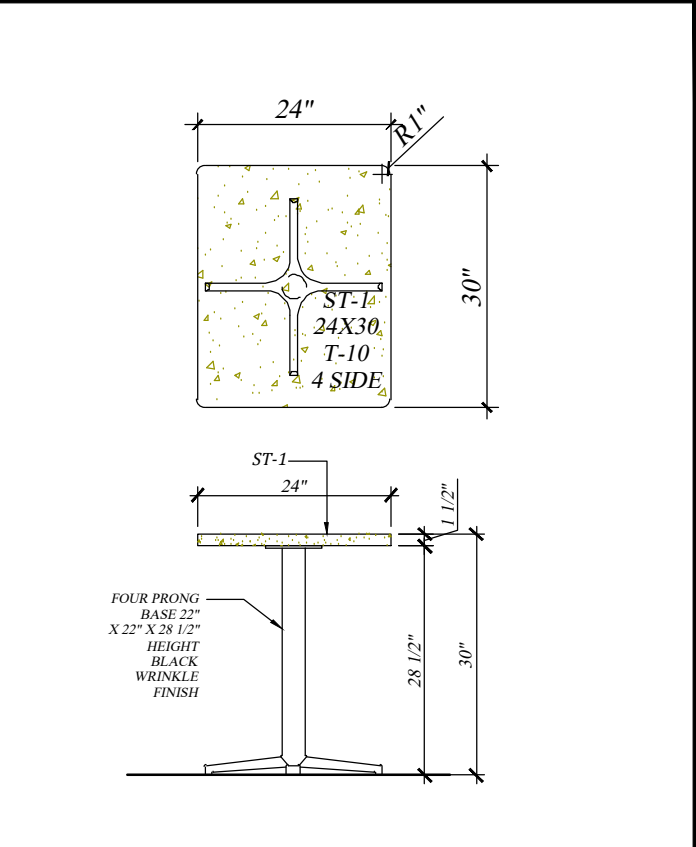

T-10 24X30- 4 SIDE (2) REQ.
SCALE: 1/2"=1'-00"

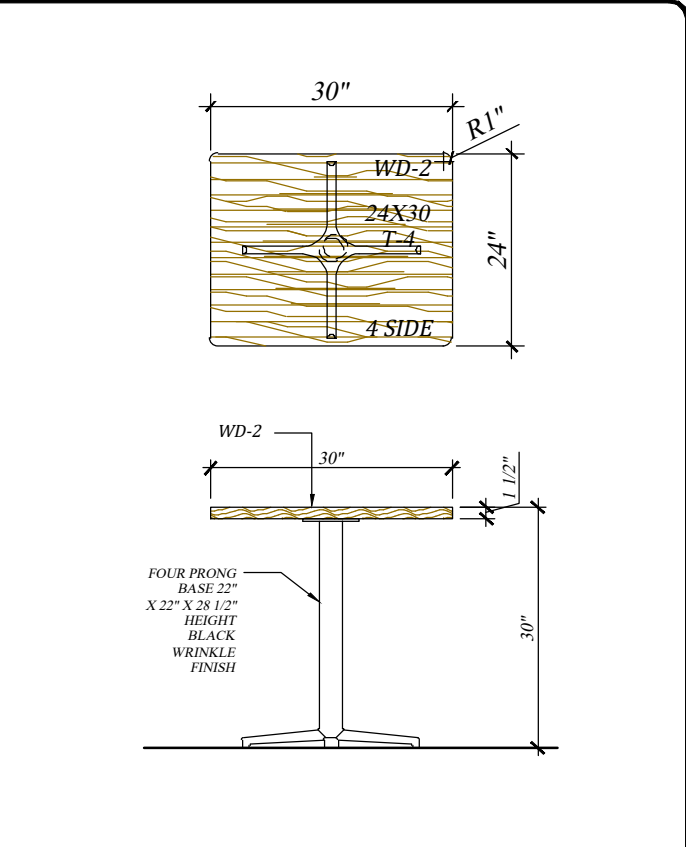

E-T 30X48 - 4 SIDE (3) REQ.
SCALE: 1/2"=1'-00"



12165 MADERA WAY, RIVERSIDE, CA 92503
Tel: 951-258-3075, FAX: 951-272-1764

BY	DATE	REVISION / ISSUE	No.

APPROVED BY	DATE:
-------------	-------

POLLY'S PIES
MONTEBELLO
1322 W.BEVERLY BLVD
MONTEBELLO, CA 90640
PH: 323-722-6324

DRAW BY ALGUTVER
PROJ. MGR. JEFFREY SUAREZ
SCALE:
DATE: 02-03-2023
SHEET T2

TABLE TOP SCHEDULE				TABLE BASE SCHEDULE		
				BLACK WRINKLE BASES 28" HEIGHT		
TYPE	QTY.	FINISH	DESCRIPTION	TYPE	QTY.	DESCRIPTION
T-1	3 EA.	WD-2	NEW TABLE 36"X48" - 3 SIDE	TB-1	3EA.	REUSE EXISTING 3" DIA. BOLT DOWN BASE W/ANGLE WALL CLEAT
T-2	1EA.	WD-2	NEW TABLE 24"X27" - 4 SIDE	TB2	1EA.	FOUR PRONG 22" X 22" W / LARGE TO PLATE
T-3	3 EA	WD-2	NEW TABLE 27" X 48" - 4 SIDE	TB-3	3 EA.	PAIR 22" T- BASES
T-4	5 EA	WD-2	NEW TABLE 24" X 30" - 4 SIDE	TB-4	5 EA.	PAIR 22" T- BASES
T-5	1 EA	WD-2	NEW TABLE 54" X 54" - 4 SIDE	TB-5	2 EA.	REUSE EXISTING 3" DIA. BOLT DOWN BASE
T-6	17 EA.	WD-2	NEW TABLE 30" X 48" - 3 SIDE	TB-6	17 EA.	REUSE EXISTING 3" DIA. BOLT DOWN BASE W/ANGLE WALL CLEAT
T-7	4 EA.	WD-2	NEW TABLE 30" X 31" - 3 SIDE	TB-7	4 EA.	CANTILEVER WALL MOUNTED
T-8	1 EA.	WD-2	NEW TABLE 30" X 72" - 3 SIDE	TB-8	2 EA.	NEW 3" DIA. BOLT DOWN BASE
T-9	4 EA.	ST-1	NEW STARON SURFACE TABLE 30" X 48" 4 SIDE	TB-9	4 EA.	PAIR 22" T- BASES
T-10	2 EA.	ST-1	NEW STARON SURFACE TABLE 24" X 30" - 4 SIDE	TB-11	10 EA.	FOUR PRONG 22" X 22" W / LARGE TO PLATE
E-T	3 EA.	WD-2	EXISTING TABLE 30X48 - 4 SIDE	TB-E	3 EA.	EXISTING PAIR 22" T- BASES

TABLE SCHEDULE
ITEM T-2 TABLES
T-6 30X48- 3 SIDE (17) REQ. SCALE: 1/2"=1'-00"
T-7 30X31- 3 SIDE (4) REQ. SCALE: 1/2"=1'-00"