

WORK SCHEDULE I	
ITEM	DESCRIPTION
B-1	BOOTHS / UPHOLSTERY UPHOLSTERY ESTIMATE BASED ON DESIGN PACKET DATED NOVEMBER 28,2022 INSTRUCTIONS PER PACKET: FURNISHINGS TO BE FINISHED ON ALL SIDES COMPONENTS (FABRIC, DECKING MATERIAL, FILLING/PADDING, WELT CORD, AND BARRIER MATERIAL, IF USED) SHALL BE TESTED IN ACCORDANCE WITH THE "STANDARD METHODS OF TESTS AND CLASSIFICATION SYSTEM FOR CIGARETTE IGNITION RESISTANCE OF COMPONENTS OF UPHOLSTERED FURNITURE: NPFA 260-1993 EDITION". ALL STITCHING SHOULD UTILIZE NON-SHRINK, COLOR MATCHED THREAD MANUFACTURER SHALL PROVIDE FINISH SAMPLE(S) FOR APPROVAL TO TDT PRIOR TO SHIPPING. MUST BE CONTRACT QUALITY, STRUCTURALLY STABLE AND SUITABLE FOR OUTDOOR COMMERCIAL USE UNDERSIDE TO BE UPHOLSTERED WITH BLACK DUST COVER FABRIC. LOOSE SMALL THROW PILLOWS NOT INCLUDED, SPECS NEEDED TO PROVIDE PRICING. WOOD PRICED AS EXTERIOR GRADE WOOD- REDWOOD OR MAHOGANY, OR SIMILAR WOOD SPECIES. ALL WOOD FINISHES SOLID WOOD STAIN TO MATCH CONCEPT IMAGE. NOTE: SOLID TEAK REMOVED FOR VE COSTS. MANUFACTURER TO PROVIDE HEAVY DUTY NYLON GLIDES ***NOTE: NO WARRANTY ON EXTERIOR FURNITURE ONLY WARRANTY ON WORKMANSHIP AT TIME OF DELIVERY. *****
LF-113	ITEM LF-113 (4) EACH CUSTOM SOFA BANQUETTE SEAT CUSHION SETS 6-1/4" THICK X 1'-7" DEEP X 16'-4" LONG RECOMMENDED TO MAKE IN (3) SECTIONS ----- FABRIC KRAVET CARMENCITA LCT-1063-001 PIPING PERENNIALS BIG CORD BC-25 PAPER BAG ----- SEAT: PLAIN UPHOLSTERED OVER 2" THICK HR50 FOAM ON NO-SAG SPRING PLYWOOD FRAME. ----- COM: FABRIC NEEDED PER BANQUETTE 11YDS (22YDS TOTAL) PIPING NEEDED 2 YDS PER BANQUETTE(4YDS TOTAL) ----- WOOD FRAME: SOLID WOOD BACK 6" HIGH WOOD LEGS. (4) EACH SOLID WOOD ARMRESTS ON ENDS PER BANQUETTE 2 BOOTHS / UPHOLSTERY *****
B-2 LF-121	ITEM LF-121 (4) EACH CUSTOM SOFA BANQUETTE SEAT CUSHION SETS 6-1/4" THICK X 1'-7" DEEP X 6'-0" LONG ----- FABRIC: MARIAFLORA ERFOUND 60480 LIGHT GREY 79 15 SEAT: PLAIN UPHOLSTERED OVER 2" THICK HR50 FOAM ON NO-SAG SPRING PLYWOOD FRAME. ----- COM: FABRIC NEEDED PER BANQUETTE 5YDS (20YDS TOTAL) ----- WOOD FRAME: SOLID WOOD BACK. 6" HIGH WOOD LEGS. (4) EACH SOLID WOOD ARMRESTS ON ENDS PER BANQUETTE *****
B-3 LF-125	BOOTHS / UPHOLSTERY ITEM LF-125 (1) EACH CUSTOM SOFA BANQUETTE SEAT CUSHION SETS 6-1/4" THICK X 1'-7" DEEP X 9'-0" LONG ----- FABRIC KRAVET CARMENCITA LCT-1063-001 PIPING PERENNIALS BIG CORD BC-25 PAPER BAG ----- SEAT: PLAIN UPHOLSTERED OVER 2" THICK HR50 FOAM ON NO-SAG SPRING PLYWOOD FRAME. ----- COM: FABRIC NEEDED PER BANQUETTE 6YDS(12YDS TOTAL) PIPING NEEDED 1YDS PER BANQUETTE (2YDS TOTAL) ----- WOOD FRAME: SOLID WOOD BACK 6" HIGH WOOD LEGS. (4) EACH SOLID WOOD ARMRESTS ON ENDS PER BANQUETTE *****

WORK SCHEDULE II	
ITEM	DESCRIPTION
B-4 PF-100	BOOTHES / UPHOLSTERY ITEM PF-100 (1) EACH CUSTOM OUTDOOR BANQUETTE UPHOLSTERY BANQUETTE TO BE UPHOLSTERED ALL AROUND. 3'-0" HIGH X 2'-1" DEEP X 11'-8-3/4" LENGTH ----- FABRIC: BRENTANO CABANA OSTRICH FEATHER UPHOLSTERED ALL AROUND. PIPING: PERENNIALS JAKE STRIPE MANDARIN ----- O/B: 3'-0" HIGH PLAIN UPHOLSTERED OVER PLYWOOD FRAME. FINISHED SIDES: - SEWN IN END PANEL ----- UPHOLSTERED BACK: 1'-5-1/2" HIGH PLAIN UPHOLSTERED OVER 2" THICK HR30 FOAM ON PLYWOOD FRAME. ----- UPHOLSTERED SEAT: 1'-7" DEEP X 1'-6-1/2" HIGH WITH 1'-1-1/4" APRON ON FRONT PLAIN UPHOLSTERED OVER 2" THICK HR50 FOAM ON NO-SAG SPRING PLYWOOD FRAME. ----- COM: FABRIC NEEDED 24 YDS PER BANQUETTE PIPING NEEDED 2YDS PER BANQUETTE ----- SOLID WOOD LEGS: MFR ART FOR EVERYDAY STYLE BUN F3 WALNUT *****
B-5 PF-106	BOOTHES / UPHOLSTERY ITEM PF-106 (2) EACH CUSTOM OUTDOOR DAYBED CUSHION SETS 4'-7" WIDE X 6'-5-3/4" LONG ----- FABRIC: PERENNIALS JAKE STRIPE MANDARIN NOTE: FABRIC QTY TO INCLUDE UPHOLSTERY ON BOTH SIDES ----- BACK: 1'-6" HIGH X 4'-5" WIDE X 4-3/4" THICK HR30 (HR28 AVAILABLE) PLAIN UPHOLSTERED OVER FOAM WITH WELT ATTACHMENT. CUSHION TO BE DOUBLE SIDED. ----- SEAT: 6'-5-3/4" LONG X 4'-5" WIDE 9" THICK HR50 PLAIN UPHOLSTERED OVER FOAM WITH WELT ATTACHMENT. CUSHION TO BE DOUBLE SIDED. NOTE: SEAM IN CENTER WILL BE NEEDED DUE TO WIDTH OF CUSHION STANDARD 54" WIDTH. PATTERN DESIGN OR FABRIC DEFECTS MAY NOT RENDER THE FABRIC 100% YIELD FOR TOP PIECE OF SEAT. RECOMMENDATION TO SEE IF CUSTOM WIDTH IS AVAILABLE TO MAKE CUSHION COVERS IN ONE PIECE. ----- COM FABRIC NEEDED 19YDS PER SET (38YDS TOTAL) ----- SOLID WOOD FRAME: SLATTED BACK AND BASE FOR SUBSTRATE ON UPHOLSTERED CUSHION. APPROX 3/4" THICK X 3" SLATS WITH SPACING IN BETWEEN 9" HIGH X 2" THICK LEGS. TOTAL OF SIX REQUIRED. BOOTHES / UPHOLSTERY *****
B-6 RF-108	ITEM RF-108 (1) EACH CUSTOM OUTDOOR BANQUETTE UPHOLSTERY SET THREE SECTIONS PER DRAWING (2) SECTIONS 16'-10" LENGTH (1) SECTION 8'-4" LENGTH 2'-8" RADIUS RETURNS ON ARMREST FOR BACK UPHOLSTERY ----- FABRIC: OPUZEN NAPLES VELVET OLIVE ALL AROUND ----- UPHOLSTERED BACK: PLAIN UPHOLSTERED OVER FIBER FILL ON PLYWOOD SUBSTRATE, GRADE FOAM FOR BACK TO BE HR30, 1'-6" HIGH X 8" OVERALL BACK THICKNESS. UPHOLSTERY PULLED OVER BACK KNIFE EDGE DETAIL AT OUTSIDE BACK HEADROLL. 3" EXPOSED BACKS. ----- SEAT CUSHION: PLAIN UPHOLSTERED OVER FIBER FILL ON PLYWOOD SUBSTRATE, GRADE FOAM FOR SEAT TO BR HR50 ----- SINUOUS (COIL SPRING) SUBSTRATE OVER PLYWOOD. 2'-0" DEEP X 1'-6" HIGH WITH 11-1/4" APRON. ----- COM FABRIC NEEDED 79 YDS NEEDED FOR ALL 3 BANQUETTES TOTAL SET ----- WOOD LEGS: MFR ART FOR EVERY DAY STYLE BUN-IT1 SOLID WALNUT 4-3/4" HIGH LEGS.

WORK SCHEDULE III	
ITEM	DESCRIPTION
B-7 RF-109	BOOTHS / UPHOLSTERY ITEM RF-109 (1) EACH CUSTOM OUTDOOR BANQUETTE UPHOLSTERY SET FOUR BANQUETTES TOTAL (2) EACH 25'-5" LENGTH (2) EACH 10'-0" LENGTH ----- FABRIC: PERENNIALS TATTON STRIPE PUMICE UPHOLSTERED ALL AROUND ----- O/B: 3'-0" HIGH PLAIN UPHOLSTERED OVER PLYWOOD FRAME. FINISHED SIDES: RADIUS ARMRESTS TO BE UPHOLSTERED. ----- UPHOLSTERED BACK: 1'-6" HIGH PLAIN UPHOLSTERED OVER FIBER FILL ON PLYWOOD SUBSTRATE GRADE FOAM FOR BACK TO BR HR30 ----- UPHOLSTERED SEAT: 2'-6" DEEP X 1'-6" HIGH WITH 1'-0" APRON ON FRONT PLAIN UPHOLSTERED OVER 2" THICK HR50 FOAM ON NO-SAG (OR COIL) SPRING PLYWOOD FRAME. ----- COM: FABRIC NEEDED 190YDS NEEDED FOR ALL FOUR BANQUETTES IN SET. ----- LEGS: 6" HIGH SOLID WOOD TAPERED CONE WOOD. *****
B-8 RT-105	BOOTHS / UPHOLSTERY ITEM RT-105 (1) EACH CUSTOM OUTDOOR BANQUETTES SET 3'-0" HIGH X 2'-1" DEEP THREE BANQUETTES TOTAL (2) EACH 5'-10-7/8" LENGTH (1) EACH 27'-5" LENGTH ----- FABRIC: BRENTANO ANDES DOVE 1206-03 UPHOLSTERED ALL AROUND. PIPING: PERENNIALS CANVAS WEAVE NOIR 600-16 ----- O/B: 3'-0" HIGH PLAIN UPHOLSTERED OVER PLYWOOD FRAME. FINISHED SIDES: RECOMMENDED REMOVABLE END PANELS TO BE TACK NAILED ON AFTER UPHOLSTERY ----- UPHOLSTERED BACK: 1'-5-1/2" HIGH PLAIN UPHOLSTERED OVER 2" THICK HR30 FOAM ON PLYWOOD FRAME. ----- UPHOLSTERED SEAT: 1'-7" DEEP X 1'-6-1/2" HIGH WITH 1'-1-1/4" APRON ON FRONT PLAIN UPHOLSTERED OVER 2" THICK HR50 FOAM ON NO-SAG SPRING PLYWOOD FRAME. ----- COM: FABRIC NEEDED 79YDS TOTAL NEEDED FOR ALL THREE BANQUETTES PIPING NEEDED 8YDS TOTAL NEEDED FOR ALL THREE BANQUETTES ----- SOLID WOOD LEGS: MFR ART FOR EVERYDAY STYLE BUN F3 WALNUT




APPROVED BY	DATE:
-------------	-------

44 TH + CAMEBACK
PHOENIX - AZ


SCH

DATE:


THESE DRAWINGS REPRESENT DESIGN INTENT ONLY AND DO NOT INCLUDE VERIFICATION OF ANY STRUCTURAL, MECHANICAL, ELECTRICAL, OR PLUMBING. THE DESIGN CONCEPT REPRESENTATION INTENDS TO DEFINE THE SIZE, SHAPE, AND ARRANGEMENT OF SUAREZ CONTRACTING INC., PROJECT COMPONENTS FROM AVAILABLE INFORMATION AND SHALL BE VERIFIED AND APPROVED BY ALL RESPONSIBLE PARTIES INVOLVED IN ORDER TO CONSTRUCT IN COMPLIANCE WITH APPLICABLE CODES, REGULATIONS, ENGINEERING, CALCULATIONS, AND ENVIRONMENTAL CONDITIONS. THIS DRAWING IS PROPERTY OF SUAREZ CONTRACTING INC., AND MUST BE RETURNED UPON REQUEST. ANY USE OF INFORMATION CONTAINED HEREIN FOR USE IN FABRICATION BY ANYONE OTHER THAN SUAREZ CONTRACTING, INC MUST BE AUTHORIZED IN WRITING.

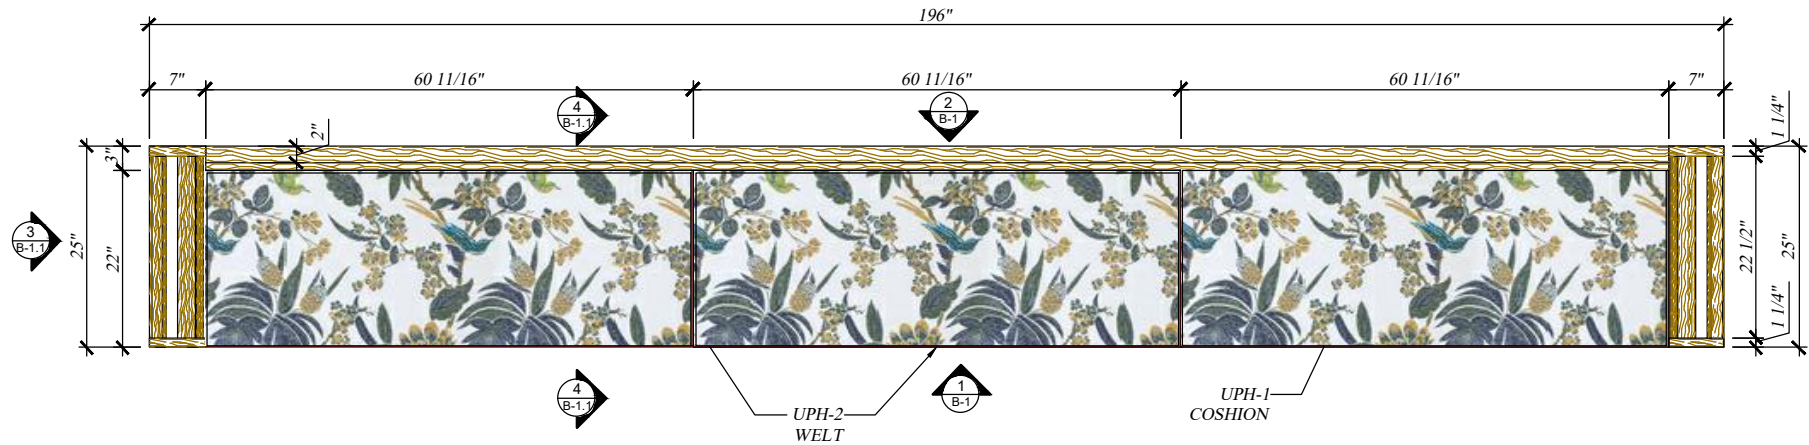

PLAN VIEW
SCALE: 1/2"=1'-00"

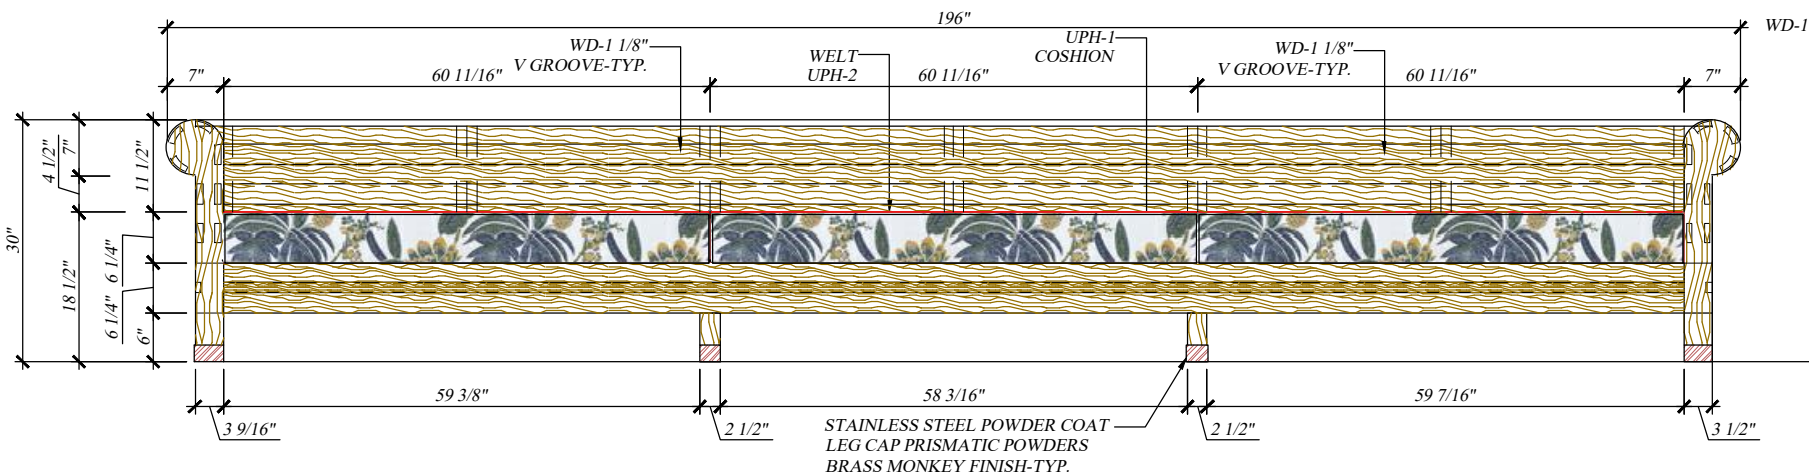

1 ELEVATION
SCALE: 1/2"=1'-00"

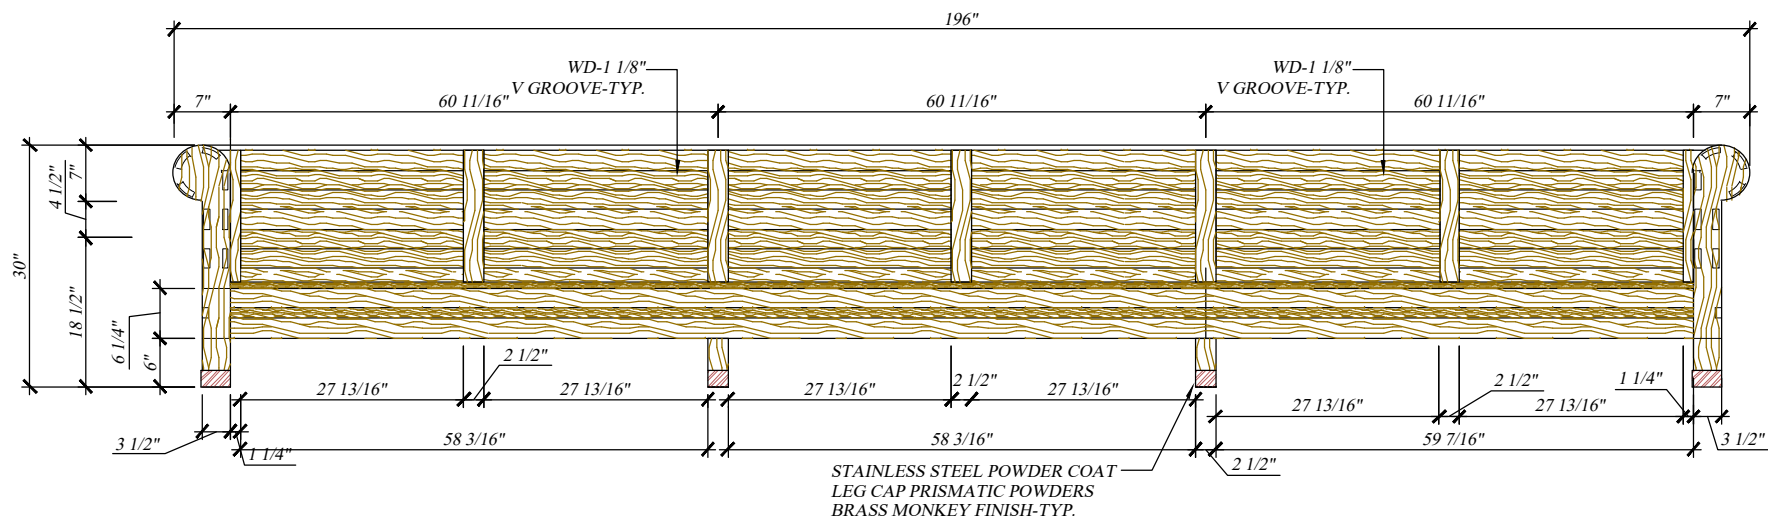

2 ELEVATION
SCALE: 1/2"=1'-00"

ITEM LF-113 CUSTOM SOFA BANQUETTE (2) REQUIRED

LATEST REVISION No.5 DATE:06-27-2023

THESE DRAWINGS REPRESENT DESIGN INTENT ONLY AND DO NOT INCLUDE VERIFICATION OF ANY STRUCTURAL, MECHANICAL, ELECTRICAL, OR PLUMBING. THE DESIGN CONCEPT REPRESENTATION INTENDS TO DEFINE THE SIZE, SHAPE, AND ARRANGEMENT OF SUAREZ CONTRACTING INC., PROJECT COMPONENTS FROM AVAILABLE INFORMATION AND SHALL BE VERIFIED AND APPROVED BY ALL RESPONSIBLE PARTIES INVOLVED IN ORDER TO CONSTRUCT IN COMPLIANCE WITH APPLICABLE CODES, REGULATIONS, ENGINEERING, CALCULATIONS, AND ENVIRONMENTAL CONDITIONS. THIS DRAWING IS PROPERTY OF SUAREZ CONTRACTING INC., AND MUST BE RETURNED UPON REQUEST. ANY USE OF INFORMATION CONTAINED HEREIN FOR USE IN FABRICATION BY ANYONE OTHER THAN SUAREZ CONTRACTING, INC MUST BE AUTHORIZED IN WRITING.

UPH-1
MFR: KRAVET (GASTON Y DANIELA)
PATTERN: CARMENCITA
ITEM #: LCT-1063-001

UPH-2
WELT: (PIPIN)
MFR: PERENNIALS
PATTERN: BIG CORD
COLOR: BC-25 PAPER BAG

WD-1 SOLID WOOD
EXTERIOR GRADE
COLOR: T.B.D.
FINISH: PER TGA'S
SELECTION

(2) REQUIRED



SUAREZ CONTRACTING INC.
ARCHITECTURAL, INTERIOR & EXTERIOR DESIGN
12165 MADERA WAY, RIVERSIDE, CA 92503
Tel: 951-258-3075, FAX: 951-272-1764

No.	REVISION / ISSUE	DATE	BY
1.	REVISION / ISSUE	4-12-23	AG
2.	REVISION / ISSUE	5-17-23	AG
3.	REVISION / ISSUE	5-18-23	AG
4.	REVISION / ISSUE	6-01-23	AG
5.	REVISION / ISSUE	6-20-23	AG
6.	DIMENSION B-4	6-27-23	AG

APPROVED BY

DATE:

THE GLOBAL AMBASSADOR

PHOENIX, AZ

44 TH + CAMEBACK
PHOENIX , AZ

DRAW BY
ALGUTVER

PROJ. MGR.
JEFFREY SUAREZ

SCALE:


DATE: 03-21-2022

SHEET

B-1

FOR FABRICATION: PROJECT MANAGER: JEFFREY SUAREZ.

DATE:

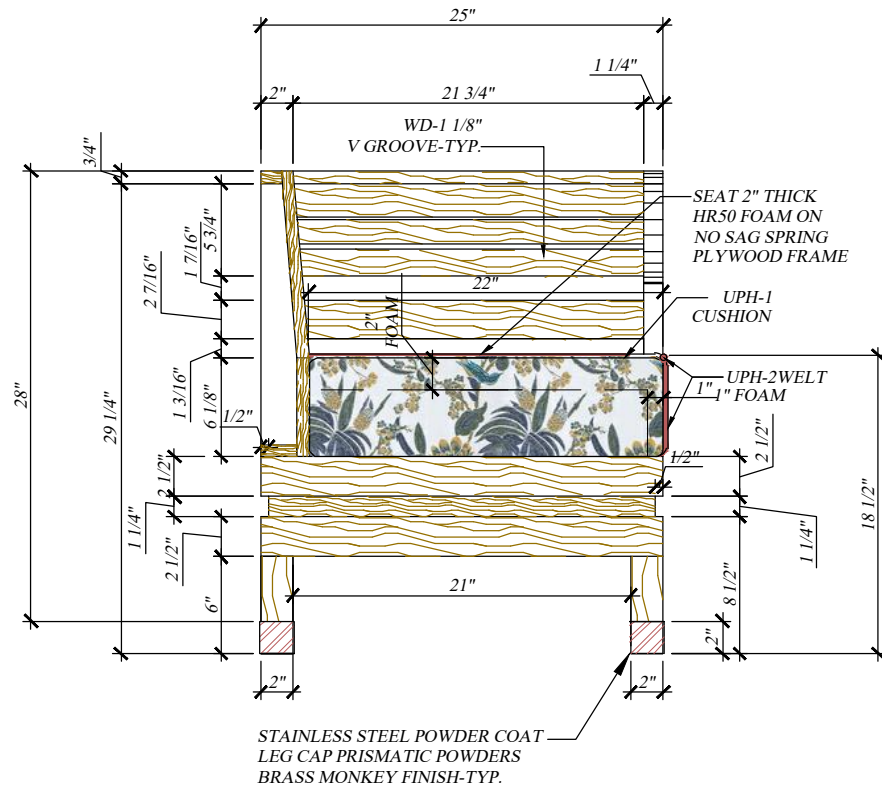

WD-1 SOLID WOOD
EXTERIOR GRADE
COLOR: T.B.D.
FINISH: PER TGA'S
SELECTION

(2) REQUIRED



12165 MADERA WAY, RIVERSIDE, CA 92503
Tel: 951-258-3075, FAX: 951-272-1764

No.	REVISION / ISSUE	DATE	BY
1.	REVISION / ISSUE	4-12-23	AG
2.	REVISION / ISSUE	5-17-23	AG
3.	REVISION / ISSUE	5-18-23	AG
4.	REVISION / ISSUE	6-01-23	AG
5.	REVISION / ISSUE	6-20-23	AG
6.	DIMENSION B-4	6-27-23	AG

APPROVED BY

DATE:

THE GLOBAL AMBASSADOR

PHOENIX, AZ
44 TH + CAMEBACK
PHOENIX, AZ

DRAW BY
ALGUTVER

PROJ. MGR.
JEFFREY SUAREZ

SCALE:

DATE: 03-21-2022

SHEET 1

B-1.1

3 ELEVATION
SCALE: 1"=1'-00"


4 ELEVATION SCALE: 1"=1'-00"

ITEM LF-113 CUSTOM SOFA BANQUETTE (2) REQUIRED


FOR FABRICATION: PROJECT MANAGER: JEFFREY SUAREZ. DATE: _____

LATEST REVISION No.5 DATE:06-27-2023


THESE DRAWINGS REPRESENT DESIGN INTENT ONLY AND DO NOT INCLUDE VERIFICATION OF ANY STRUCTURAL, MECHANICAL, ELECTRICAL, OR PLUMBING. THE DESIGN CONCEPT REPRESENTATION INTENDS TO DEFINE THE SIZE, SHAPE, AND ARRANGEMENT OF SUAREZ CONTRACTING INC., PROJECT COMPONENTS FROM AVAILABLE INFORMATION AND SHALL BE VERIFIED AND APPROVED BY ALL RESPONSIBLE PARTIES INVOLVED IN ORDER TO CONSTRUCT IN COMPLIANCE WITH APPLICABLE CODES, REGULATIONS, ENGINEERING, CALCULATIONS, AND ENVIRONMENTAL CONDITIONS. THIS DRAWING IS PROPERTY OF SUAREZ CONTRACTING INC., AND MUST BE RETURNED UPON REQUEST. ANY USE OF INFORMATION CONTAINED HEREIN FOR USE IN FABRICATION BY ANYONE OTHER THAN SUAREZ CONTRACTING, INC MUST BE AUTHORIZED IN WRITING.

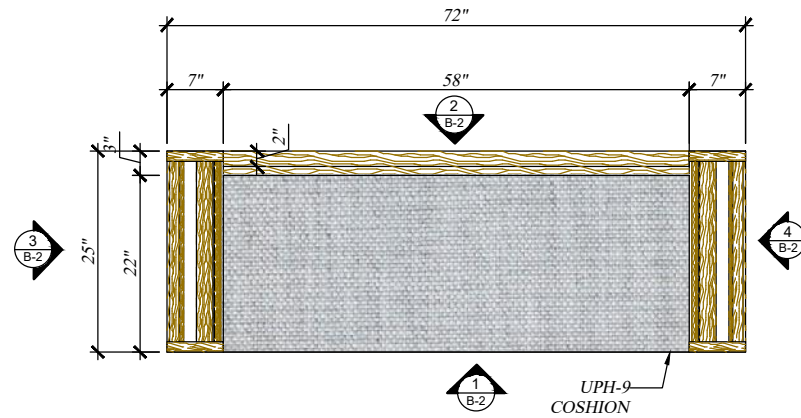

~ PLAN VIEW
SCALE: 1/2"=1'-00"

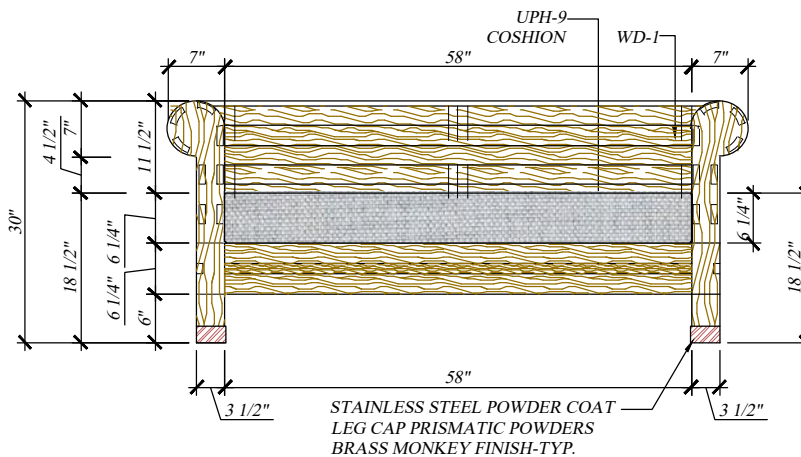

1 ELEVATION
SCALE: 1/2"=1'-00"

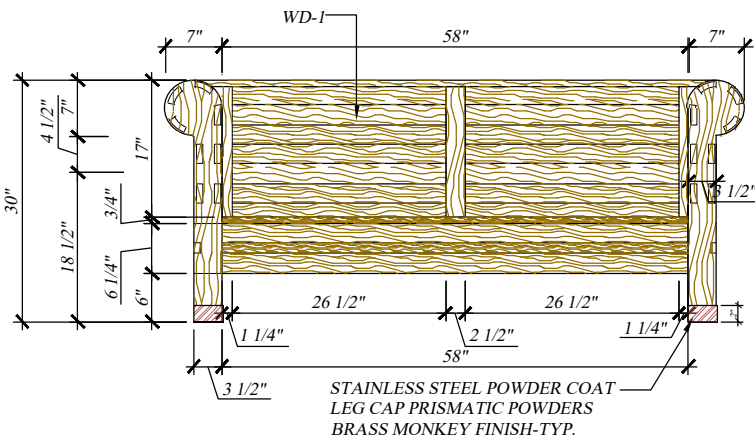

2 ELEVATION
SCALE: 1/2"=1'-00"

ITEM LF-121 CUSTOM SOFA BANQUETTE (4) REQUIRED

FOR FABRICATION: PROJECT MANAGER: JEFFREY SUAREZ. _____ DATE: _____

LATEST REVISION No.5 DATE:06-27-2023

THESE DRAWINGS REPRESENT DESIGN INTENT ONLY AND DO NOT INCLUDE VERIFICATION OF ANY STRUCTURAL, MECHANICAL, ELECTRICAL, OR PLUMBING. THE DESIGN CONCEPT REPRESENTATION INTENDS TO DEFINE THE SIZE, SHAPE, AND ARRANGEMENT OF SUAREZ CONTRACTING INC., PROJECT COMPONENTS FROM AVAILABLE INFORMATION AND SHALL BE VERIFIED AND APPROVED BY ALL RESPONSIBLE PARTIES INVOLVED IN ORDER TO CONSTRUCT IN COMPLIANCE WITH APPLICABLE CODES, REGULATIONS, ENGINEERING, CALCULATIONS, AND ENVIRONMENTAL CONDITIONS. THIS DRAWING IS PROPERTY OF SUAREZ CONTRACTING INC., AND MUST BE RETURNED UPON REQUEST. ANY USE OF INFORMATION CONTAINED HEREIN FOR USE IN FABRICATION BY ANYONE OTHER THAN SUAREZ CONTRACTING, INC MUST BE AUTHORIZED IN WRITING.





No.	REVISION / ISSUE	DATE	BY
1.	REVISION / ISSUE	4-12-23	AG
2.	REVISION / ISSUE	5-17-23	AG
3.	REVISION / ISSUE	5-18-23	AG
4.	REVISION / ISSUE	6-01-23	AG
5.	REVISION / ISSUE	6-20-23	AG
6.	DIMENSION B-4	6-27-23	AG

APPROVED BY	DATE:
-------------	-------

THE GLOBAL AMBASSADOR
PHOENIX, AZ
44 TH + CAMEBACK
PHOENIX , AZ

DRAW BY	ALGUTVER
PROJ. MGR.	JEFFREY SUAREZ
SCALE:	
DATE:	03-21-2022
SHEET	B-2

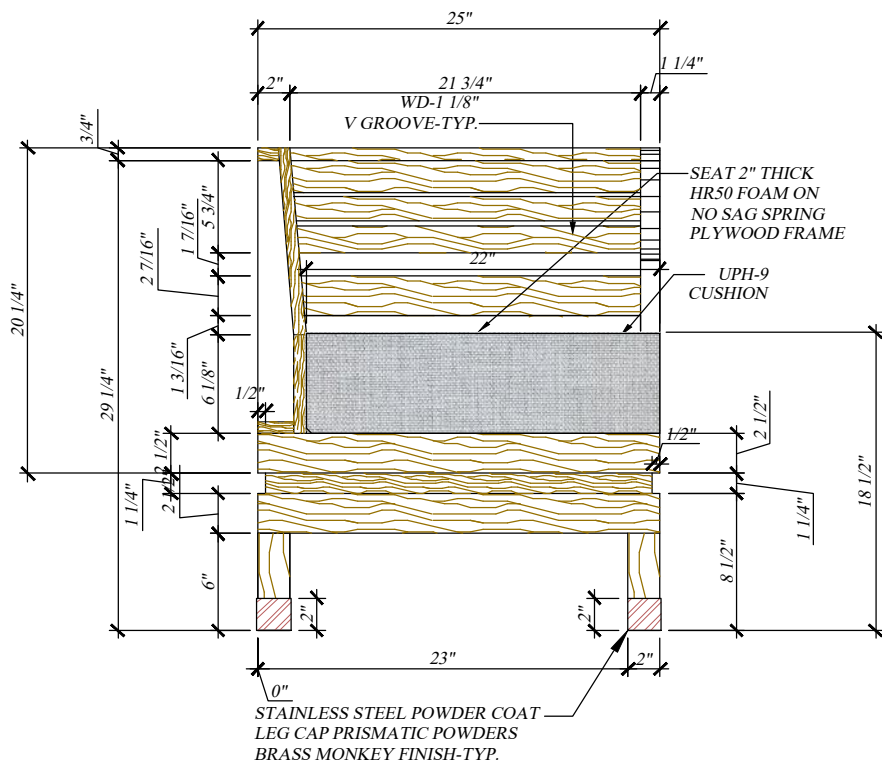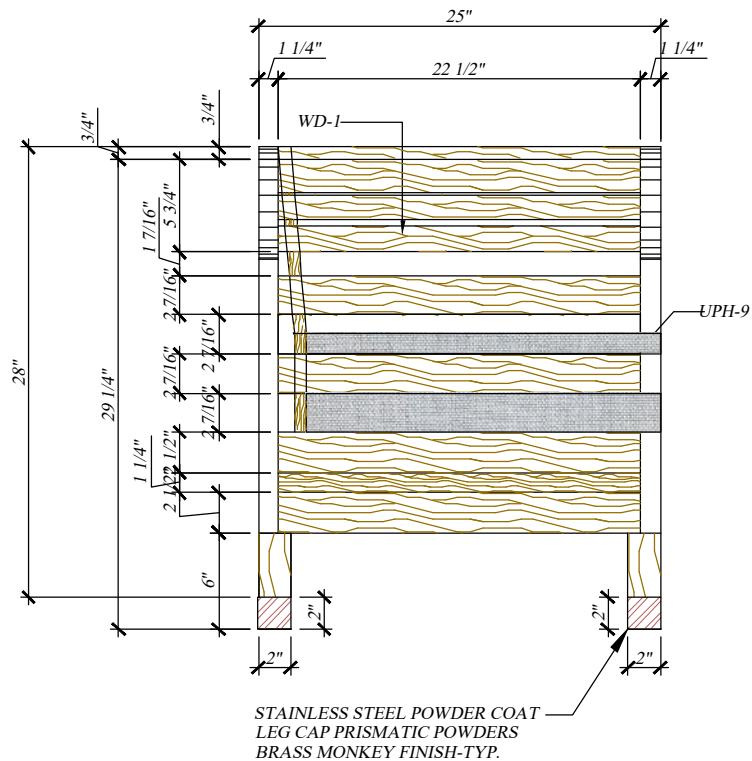

UPH-8
MFR: MARIA FLORA
PATTERN:ERFOUD 60480
COLOR: LIGHT GREY 7915

WD-1 SOLID WOOD
EXTERIOR GRADE
COLOR: T.B.D.
FINISH: PER TGA'S
SELECTION

(4) REQUIRED

3 ELEVATION
SCALE: 1"=1'-00"

4 ELEVATION
SCALE: 1"=1'-00"

ITEM LF-121 CUSTOM SOFA BANQUETTE (4) REQUIRED

FOR FABRICATION: PROJECT MANAGER: JEFFREY SUAREZ. DATE: _____

LATEST REVISION No.5 DATE:06-27-2023

THESE DRAWINGS REPRESENT DESIGN INTENT ONLY AND DO NOT INCLUDE VERIFICATION OF ANY STRUCTURAL, MECHANICAL, ELECTRICAL, OR PLUMBING. THE DESIGN CONCEPT REPRESENTATION INTENDS TO DEFINE THE SIZE, SHAPE, AND ARRANGEMENT OF SUAREZ CONTRACTING INC., PROJECT COMPONENTS FROM AVAILABLE INFORMATION AND SHALL BE VERIFIED AND APPROVED BY ALL RESPONSIBLE PARTIES INVOLVED IN ORDER TO CONSTRUCT IN COMPLIANCE WITH APPLICABLE CODES, REGULATIONS, ENGINEERING, CALCULATIONS, AND ENVIRONMENTAL CONDITIONS. THIS DRAWING IS PROPERTY OF SUAREZ CONTRACTING INC., AND MUST BE RETURNED UPON REQUEST. ANY USE OF INFORMATION CONTAINED HEREIN FOR USE IN FABRICATION BY ANYONE OTHER THAN SUAREZ CONTRACTING, INC MUST BE AUTHORIZED IN WRITING.




12165 MADERA WAY, RIVERSIDE, CA 92503
Tel: 951-258-3075, FAX: 951-272-1764

No.	REVISION / ISSUE	DATE	BY
1.	REVISION / ISSUE	4-12-23	AG
2.	REVISION / ISSUE	5-17-23	AG
3.	REVISION / ISSUE	5-18-23	AG
4.	REVISION / ISSUE	6-01-23	AG
5.	REVISION / ISSUE	6-20-23	AG
6.	DIMENSION B-4	6-27-23	AG


APPROVED BY	DATE:
-------------	-------

THE GLOBAL AMBASSADOR
PHOENIX, AZ
44 TH + CAMEBACK
PHOENIX , AZ


DRAW BY ALGUTVER
PROJ. MGR. JEFFREY SUAREZ
SCALE:
DATE: 03-21-2022
SHEET B-2.1

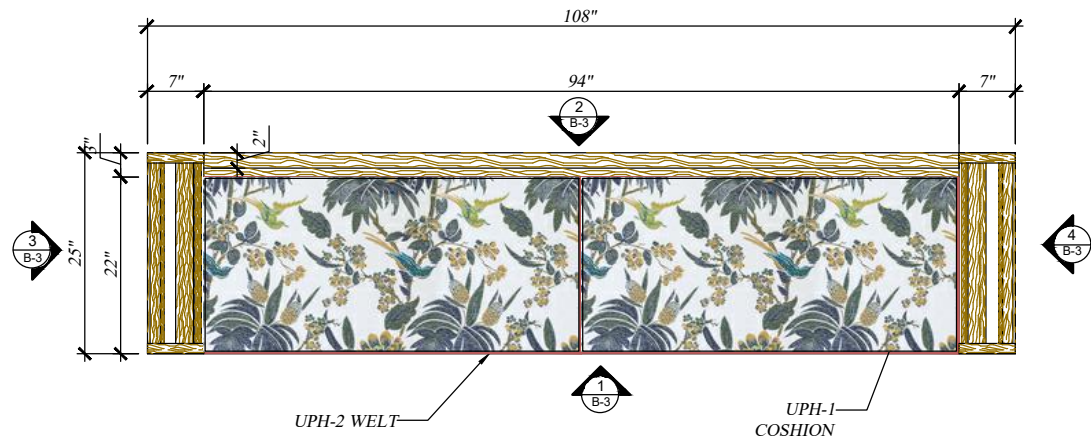

PLAN VIEW
SCALE: 1/2"=1'-00"

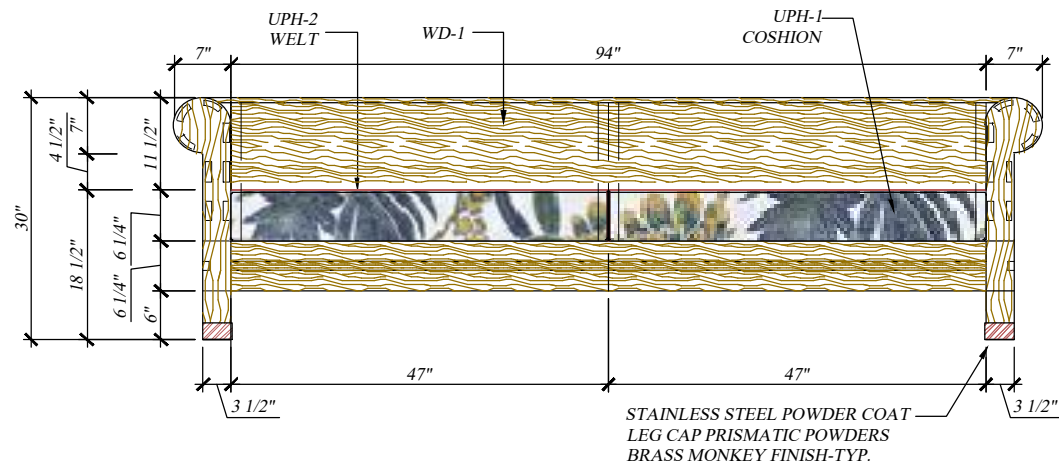

1 ELEVATION
SCALE: 1/2"=1'-00"

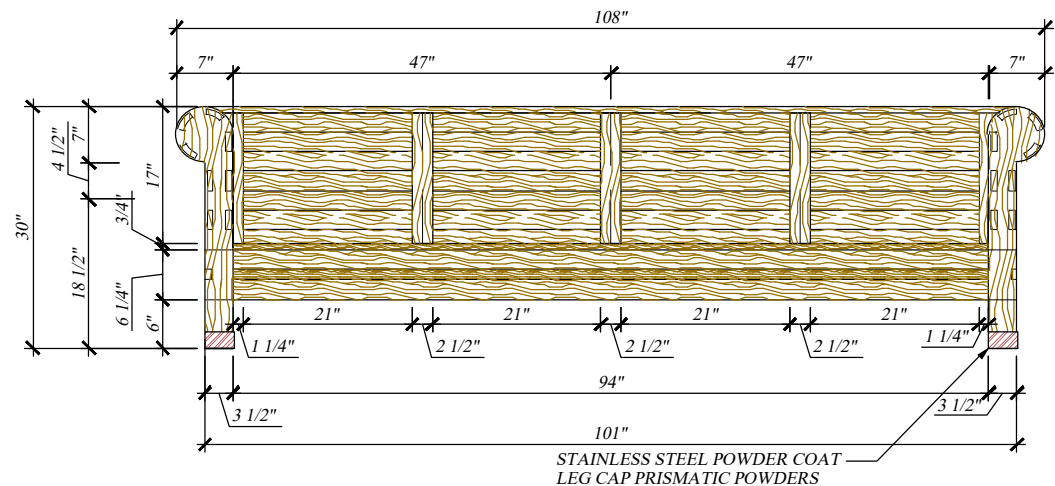


2 ELEVATION
SCALE: 1/2"=1'-00"

ITEM LF-125 CUSTOM SOFA BANQUETTE (1) REQUIRED

LATEST REVISION No.5 DATE:06-27-2023

THESE DRAWINGS REPRESENT DESIGN INTENT ONLY AND DO NOT INCLUDE VERIFICATION OF ANY STRUCTURAL, MECHANICAL, ELECTRICAL, OR PLUMBING. THE DESIGN CONCEPT REPRESENTATION INTENDS TO DEFINE THE SIZE, SHAPE, AND ARRANGEMENT OF SUAREZ CONTRACTING INC., PROJECT COMPONENTS FROM AVAILABLE INFORMATION AND SHALL BE VERIFIED AND APPROVED BY ALL RESPONSIBLE PARTIES INVOLVED IN ORDER TO CONSTRUCT IN COMPLIANCE WITH APPLICABLE CODES, REGULATIONS, ENGINEERING, CALCULATIONS, AND ENVIRONMENTAL CONDITIONS. THIS DRAWING IS PROPERTY OF SUAREZ CONTRACTING INC., AND MUST BE RETURNED UPON REQUEST. ANY USE OF INFORMATION CONTAINED HEREIN FOR USE IN FABRICATION BY ANYONE OTHER THAN SUAREZ CONTRACTING, INC MUST BE AUTHORIZED IN WRITING.

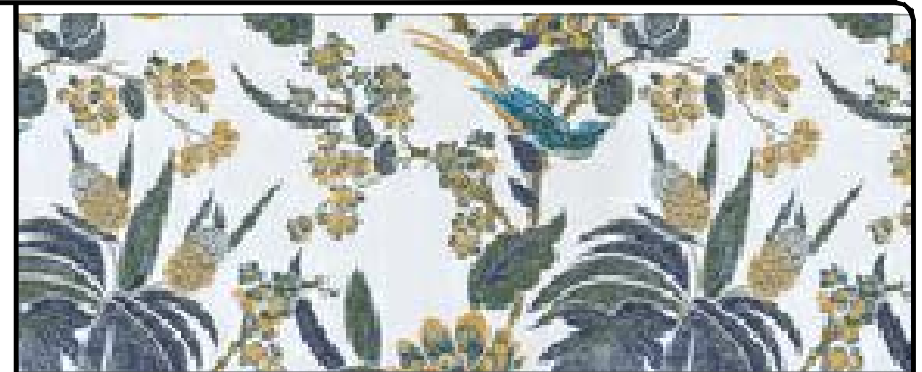

UPH-1
MFR: KRAVET (GASTON Y DANIELA)
PATTERN: CARMENCITA
ITEM #: LCT-1063-001



UPH-2
WELT: (PIPIN)
MFR: PERENNIALS
PATTERN: BIG CORD
COLOR: BC-25 PAPER BAG



WD-1 SOLID WOOD
EXTERIOR GRADE
COLOR: T.B.D.
FINISH: PER TGA'S
SELECTION

(1) REQUIRED



12165 MADERA WAY, RIVERSIDE, CA 92503
Tel: 951-258-3075, FAX: 951-272-1764



No.	REVISION / ISSUE	DATE	BY
1.	REVISION / ISSUE	4-12-23	AG
2.	REVISION / ISSUE	5-17-23	AG
3.	REVISION / ISSUE	5-18-23	AG
4.	REVISION / ISSUE	6-01-23	AG
5.	REVISION / ISSUE	6-20-23	AG
6.	DIMENSION B-4	6-27-23	AG

APPROVED BY	DATE:
-------------	-------

THE GLOBAL AMBASSADOR
PHOENIX, AZ
44 TH + CAMEBACK
PHOENIX , AZ

DRAW BY ALGUTVER
PROJ. MGR. JEFFREY SUAREZ
SCALE:
DATE: 03-21-2022
SHEET B-3

FOR FABRICATION: PROJECT MANAGER: JEFFREY SUAREZ. DATE:

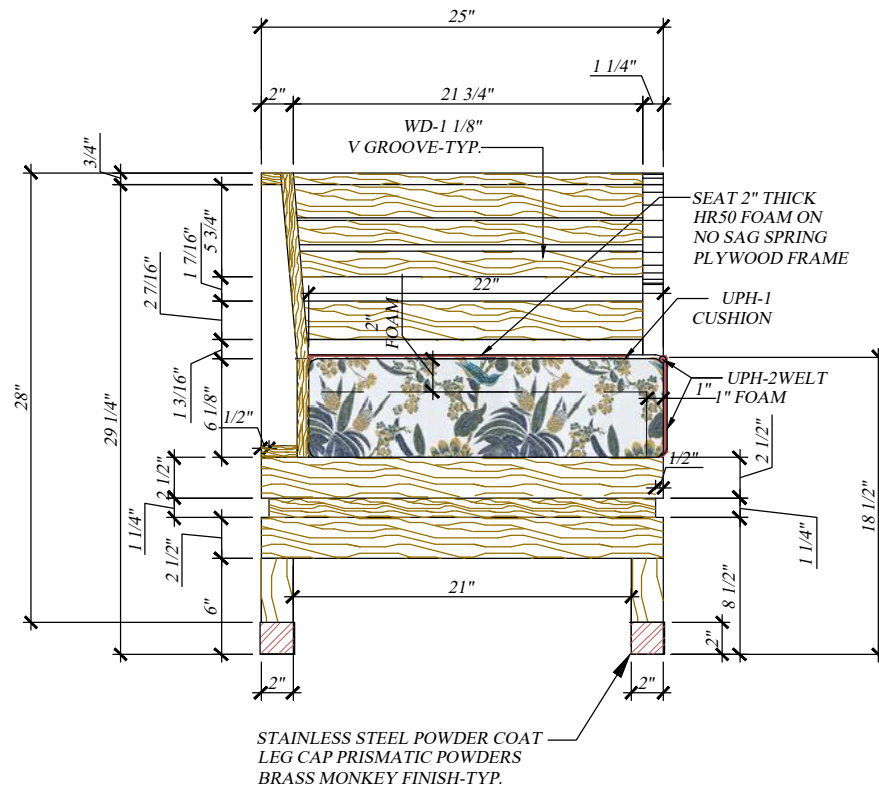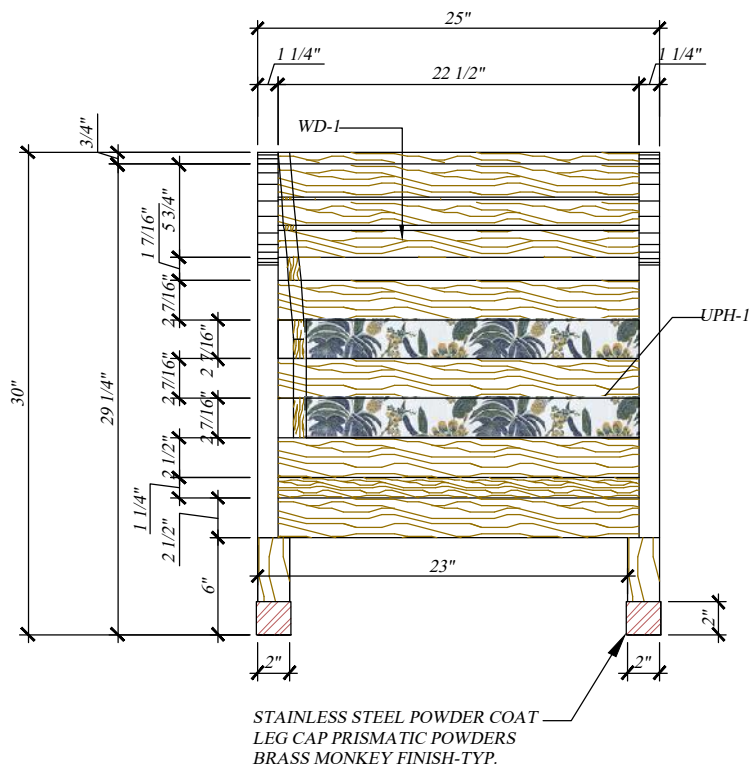

UPH-1
MFR: KRAVET (GASTON Y DANIELA)
PATTERN: CARMENCITA
ITEM #: LCT-1063-001

UPH-2
WELT: (PIPIN)
MFR: PERENNIALS
PATTERN: BIG CORD
COLOR: BC-25 PAPER BAG

WD-1 SOLID WOOD
EXTERIOR GRADE
COLOR: T.B.D.
FINISH: PER TGA'S
SELECTION

(1) REQUIRED

3 ELEVATION
SCALE: 1"=1'-00"

4 ELEVATION
SCALE: 1"=1'-00"

ITEM LF-125 CUSTOM SOFA BANQUETTE (2) REQUIRED

LATEST REVISION No.5 DATE:06-27-2023

THESE DRAWINGS REPRESENT DESIGN INTENT ONLY AND DO NOT INCLUDE VERIFICATION OF ANY STRUCTURAL, MECHANICAL, ELECTRICAL, OR PLUMBING. THE DESIGN CONCEPT REPRESENTATION INTENDS TO DEFINE THE SIZE, SHAPE, AND ARRANGEMENT OF SUAREZ CONTRACTING INC., PROJECT COMPONENTS FROM AVAILABLE INFORMATION AND SHALL BE VERIFIED AND APPROVED BY ALL RESPONSIBLE PARTIES INVOLVED IN ORDER TO CONSTRUCT IN COMPLIANCE WITH APPLICABLE CODES, REGULATIONS, ENGINEERING, CALCULATIONS, AND ENVIRONMENTAL CONDITIONS. THIS DRAWING IS PROPERTY OF SUAREZ CONTRACTING INC., AND MUST BE RETURNED UPON REQUEST. ANY USE OF INFORMATION CONTAINED HEREIN FOR USE IN FABRICATION BY ANYONE OTHER THAN SUAREZ CONTRACTING, INC MUST BE AUTHORIZED IN WRITING.

FOR FABRICATION: PROJECT MANAGER: JEFFREY SUAREZ. DATE:





12165 MADERA WAY, RIVERSIDE, CA 92503
Tel: 951-258-3075, FAX: 951-272-1764

No.	REVISION / ISSUE	DATE	BY
1.	REVISION / ISSUE	4-12-23	AG
2.	REVISION / ISSUE	5-17-23	AG
3.	REVISION / ISSUE	5-18-23	AG
4.	REVISION / ISSUE	6-01-23	AG
5.	REVISION / ISSUE	6-20-23	AG
6.	DIMENSION B-4	6-27-23	AG



APPROVED BY	DATE:
-------------	-------

THE GLOBAL AMBASSADOR
PHOENIX, AZ
44 TH + CAMEBACK
PHOENIX , AZ

DRAW BY ALGUTVER
PROJ. MGR. JEFFREY SUAREZ
SCALE:
DATE: 03-21-2022
SHEET B-3.1


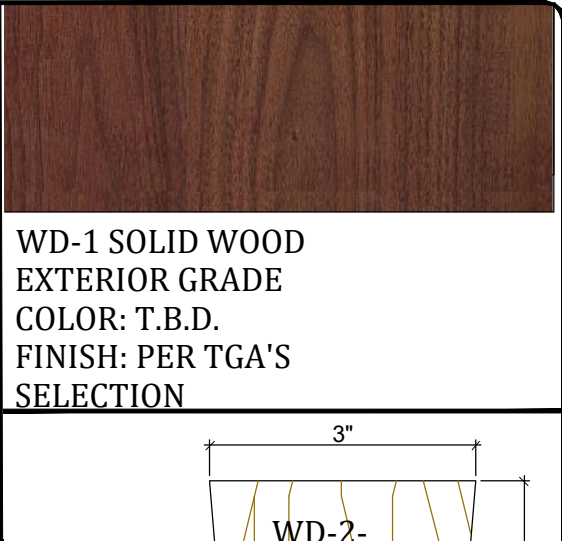
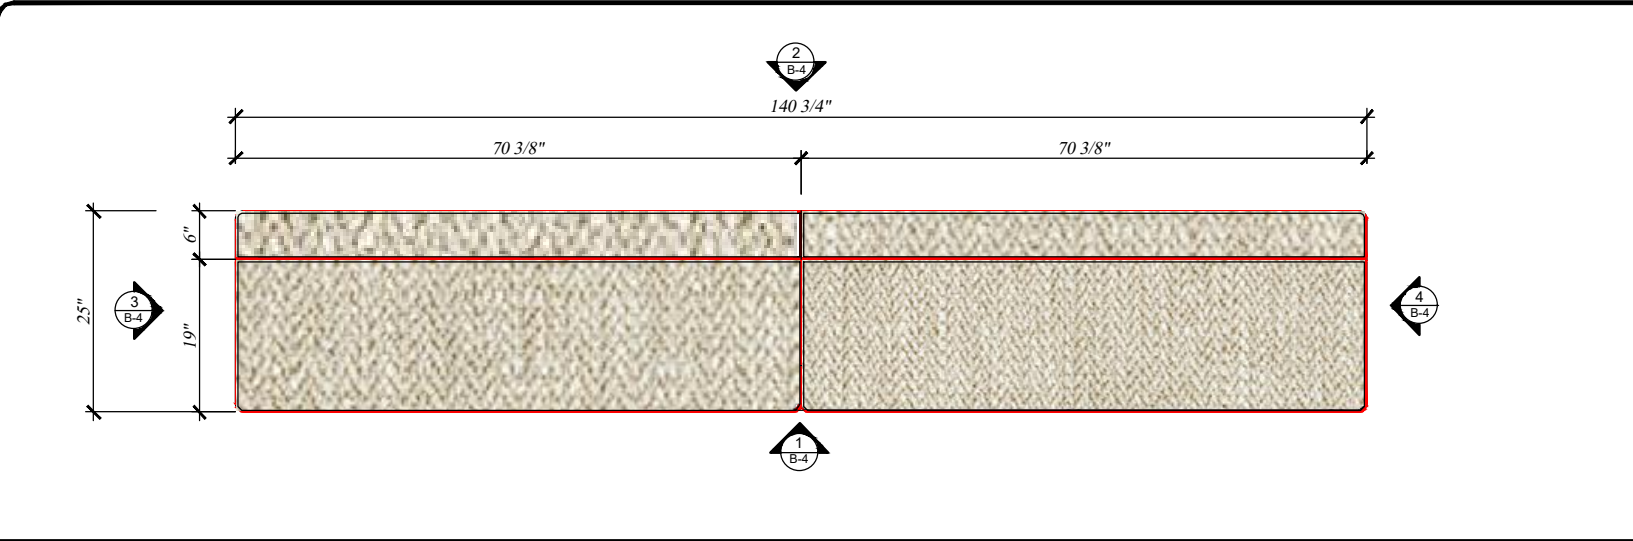


~ PLAN VIEW
SCALE: 1/2"=1'-00"

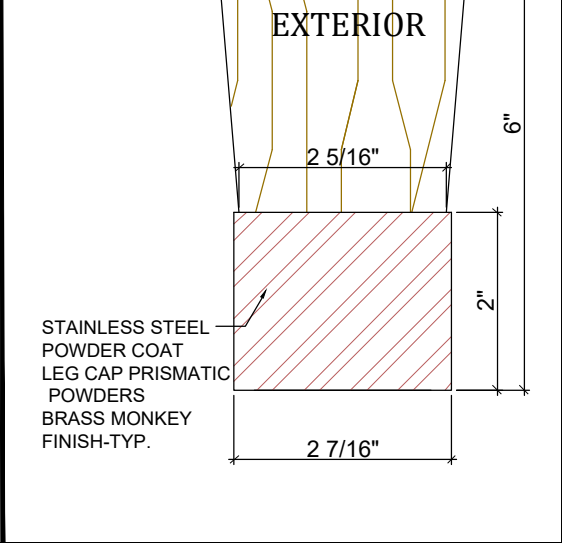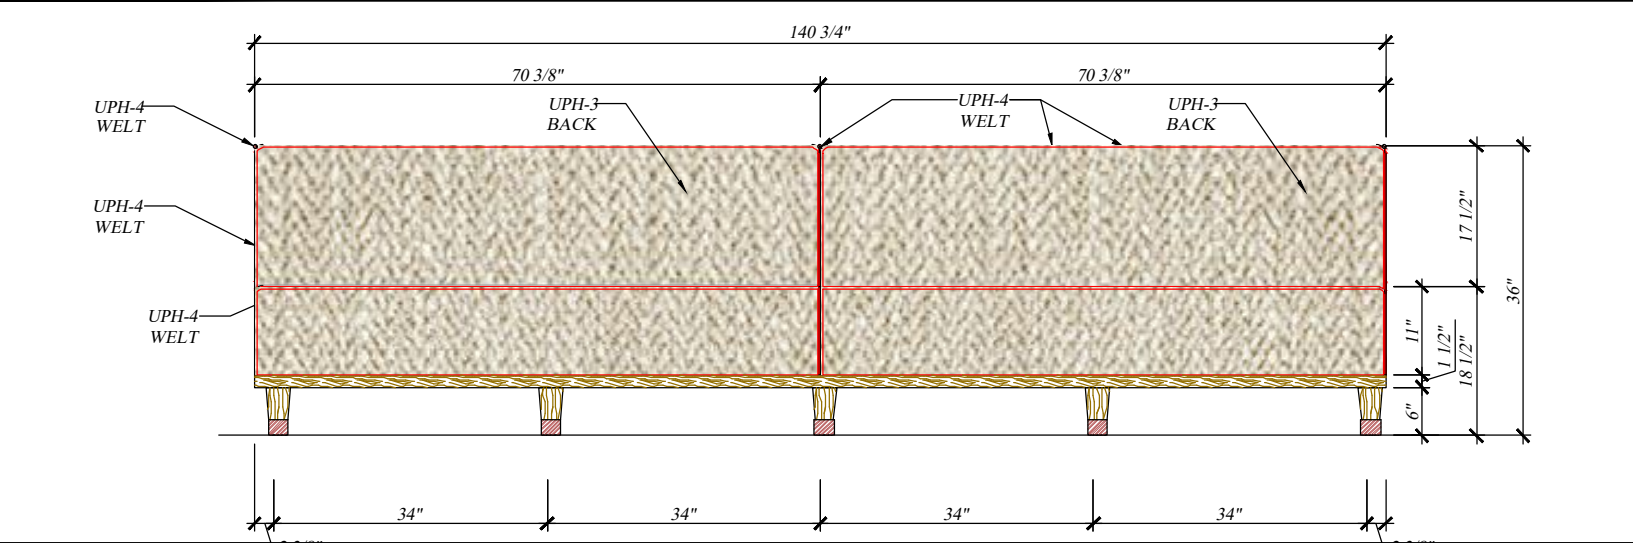

1 ELEVATION
SCALE: 1/2"=1'-00"

(1) REQUIRED

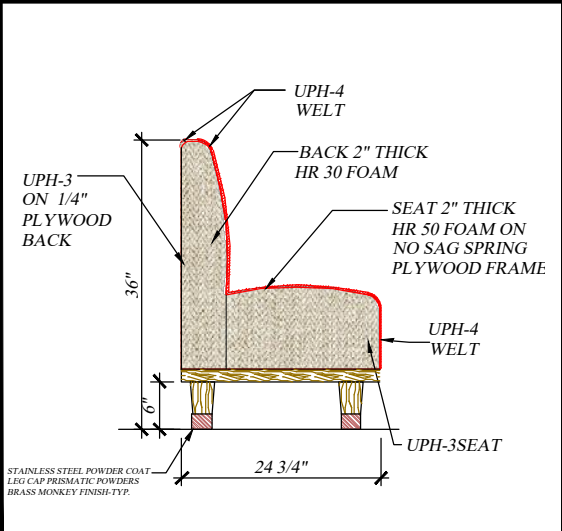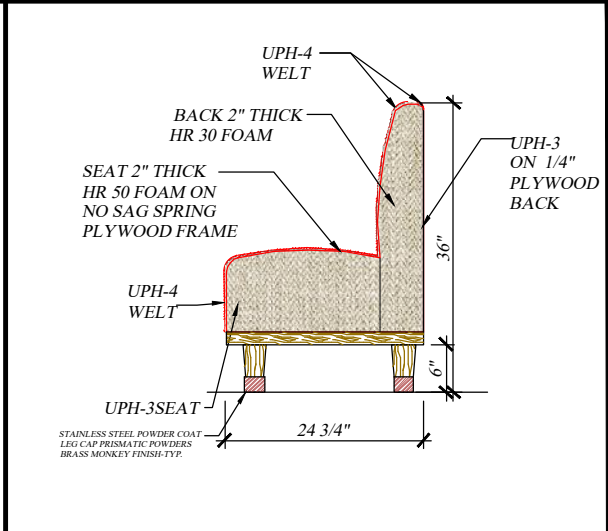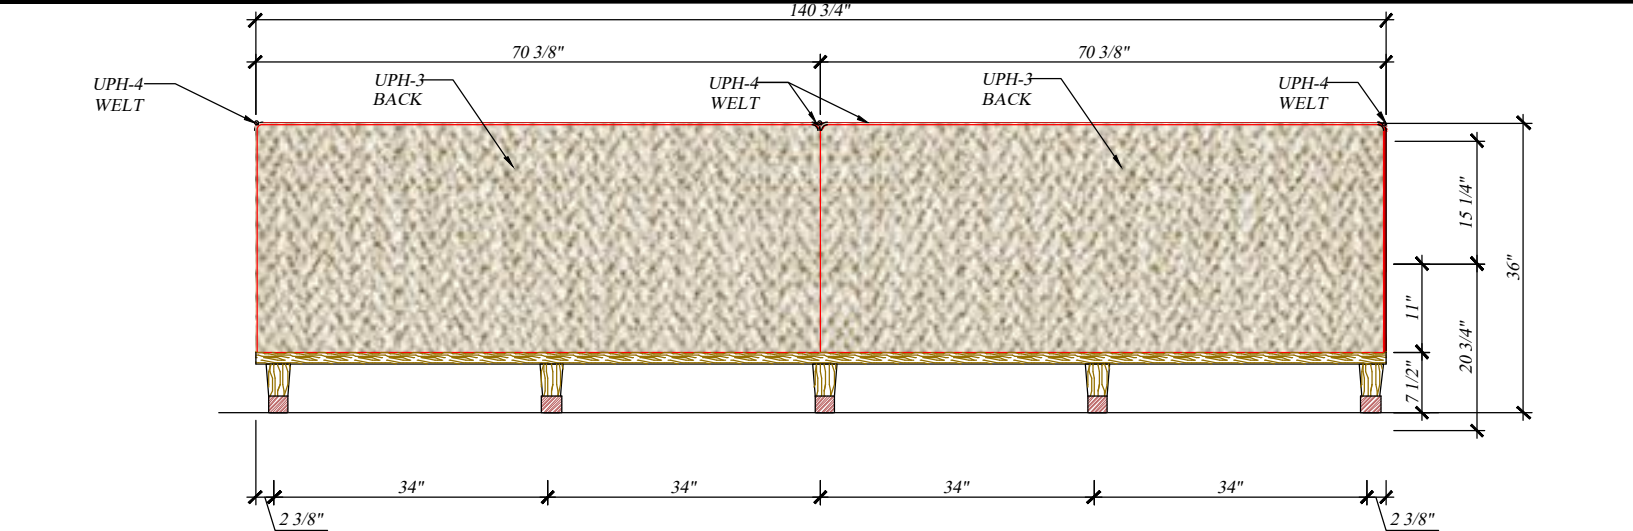

2 ELEVATION
SCALE: 1/2"=1'-00"

3 ELEVATION
SCALE: 1/2"=1'-00"

4 ELEVATION
SCALE: 1/2"=1'-00"

ITEM PF-100 CUSTOM OUTDOOR BANQUETTE (1) REQUIRED

LATEST REVISION No.5 DATE:06-27-2023

THESE DRAWINGS REPRESENT DESIGN INTENT ONLY AND DO NOT INCLUDE VERIFICATION OF ANY STRUCTURAL, MECHANICAL, ELECTRICAL, OR PLUMBING. THE DESIGN CONCEPT REPRESENTATION INTENDS TO DEFINE THE SIZE, SHAPE, AND ARRANGEMENT OF SUAREZ CONTRACTING INC., PROJECT COMPONENTS FROM AVAILABLE INFORMATION AND SHALL BE VERIFIED AND APPROVED BY ALL RESPONSIBLE PARTIES INVOLVED IN ORDER TO CONSTRUCT IN COMPLIANCE WITH APPLICABLE CODES, REGULATIONS, ENGINEERING, CALCULATIONS, AND ENVIRONMENTAL CONDITIONS. THIS DRAWING IS PROPERTY OF SUAREZ CONTRACTING INC., AND MUST BE RETURNED UPON REQUEST. ANY USE OF INFORMATION CONTAINED HEREIN FOR USE IN FABRICATION BY ANYONE OTHER THAN SUAREZ CONTRACTING, INC MUST BE AUTHORIZED IN WRITING.

SUAREZ CONTRACTING INC.
ARCHITECTURAL, INTERIOR & EXTERIOR DESIGN
12165 MADERA WAY, RIVERSIDE, CA 92503
Tel: 951-258-3075, FAX: 951-272-1764



No.	REVISION / ISSUE	DATE	BY
1.	REVISION / ISSUE	4-12-23	AG
2.	REVISION / ISSUE	5-17-23	AG
3.	REVISION / ISSUE	5-18-23	AG
4.	REVISION / ISSUE	6-01-23	AG
5.	REVISION / ISSUE	6-20-23	AG
6.	DIMENSION B-4	6-27-23	AG

APPROVED BY: _____ DATE: _____


THE GLOBAL AMBASSADOR
PHOENIX, AZ
44 TH + CAMEBACK
PHOENIX , AZ

DRAW BY: ALGUTVER
PROJ. MGR. JEFFREY SUAREZ
SCALE: _____
DATE: 03-21-2022
SHEET B-4

FOR FABRICATION: PROJECT MANAGER: JEFFREY SUAREZ. DATE: _____

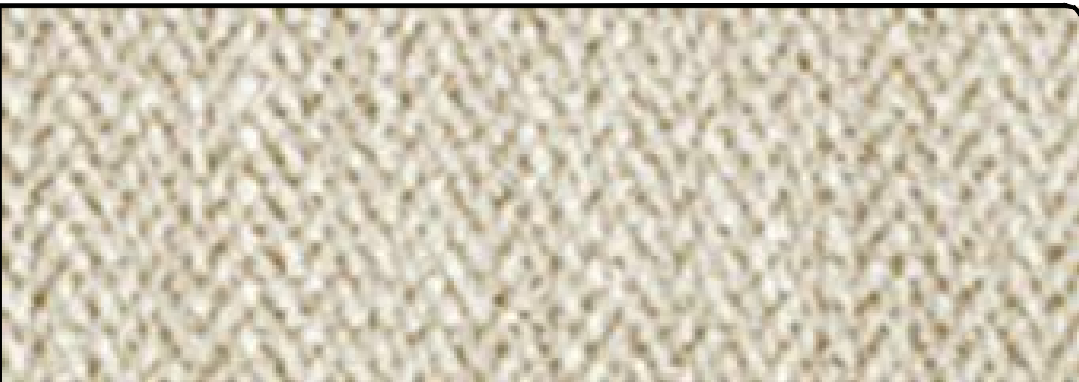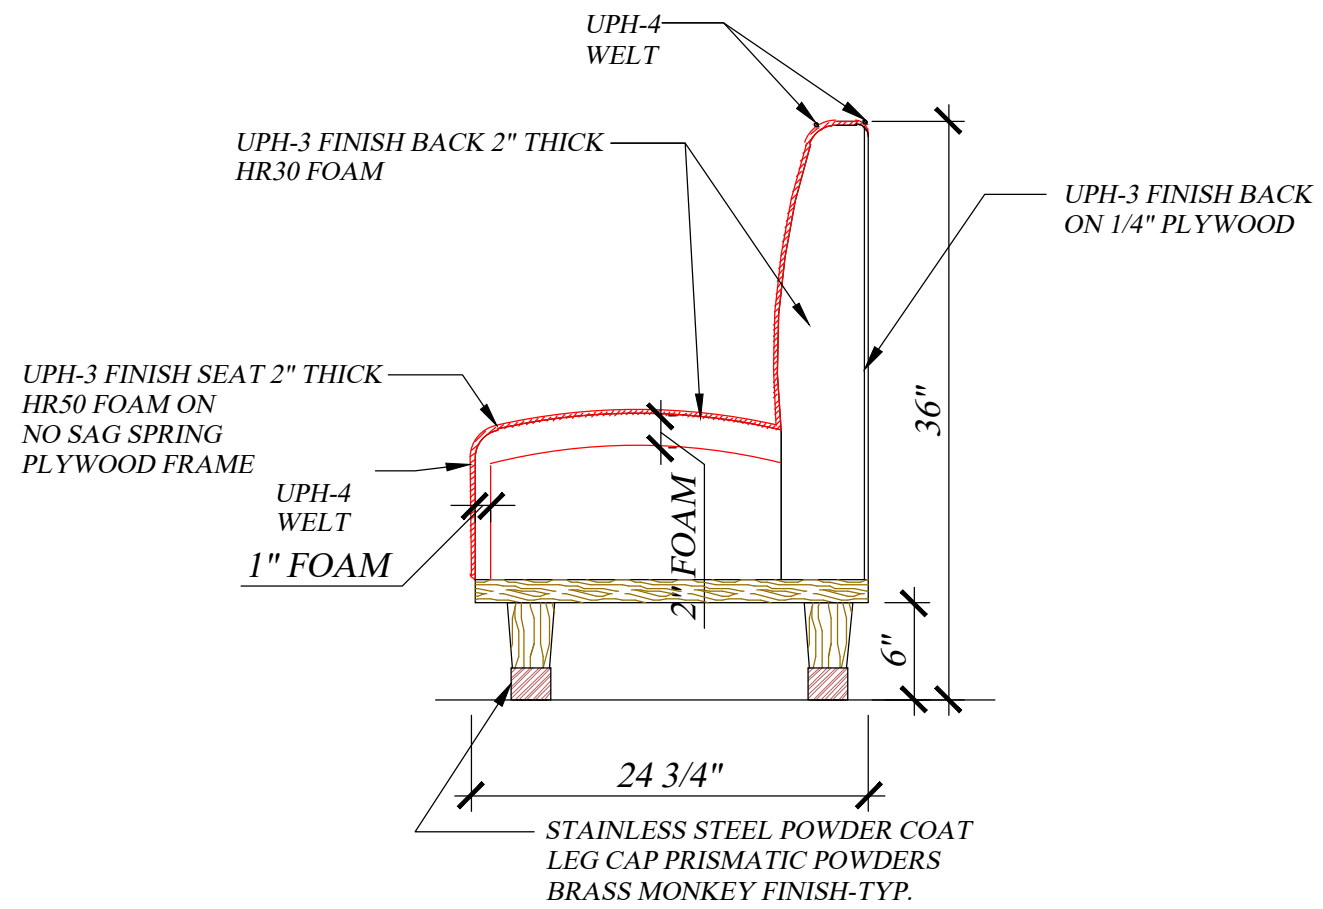


UPH-3
MFR: BRENTANO
PATTERN: CABANA
COLOR: OSTRICH FEATHER

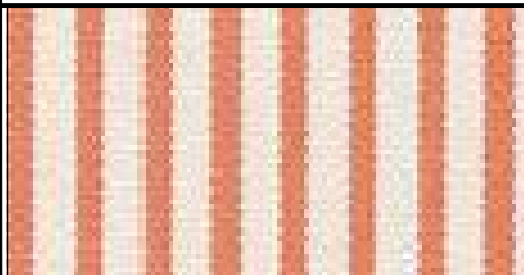

UPH-4
WELT: (PIPIN)
MFR: PERENNIALS
PATTERN: JAKE STRIPE
COLOR: MANDARIN



WD-1 SOLID WOOD
EXTERIOR GRADE
COLOR: T.B.D.
FINISH: PER TGA'S
SELECTION

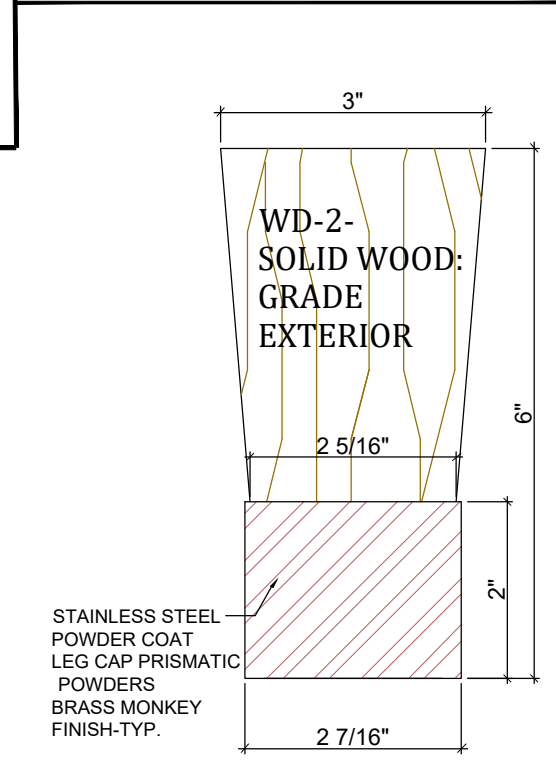

3 ELEVATION/SECTION
SCALE: 1/2"=1'-00"
ITEM PF-100 CUSTOM OUTDOOR BANQUETTE (1) REQUIRED

LATEST REVISION No.5 DATE: 06-27-2023

THESE DRAWINGS REPRESENT DESIGN INTENT ONLY AND DO NOT INCLUDE VERIFICATION OF ANY STRUCTURAL, MECHANICAL, ELECTRICAL, OR PLUMBING. THE DESIGN CONCEPT REPRESENTATION INTENDS TO DEFINE THE SIZE, SHAPE, AND ARRANGEMENT OF SUAREZ CONTRACTING INC., PROJECT COMPONENTS FROM AVAILABLE INFORMATION AND SHALL BE VERIFIED AND APPROVED BY ALL RESPONSIBLE PARTIES INVOLVED IN ORDER TO CONSTRUCT IN COMPLIANCE WITH APPLICABLE CODES, REGULATIONS, ENGINEERING, CALCULATIONS, AND ENVIRONMENTAL CONDITIONS. THIS DRAWING IS PROPERTY OF SUAREZ CONTRACTING INC., AND MUST BE RETURNED UPON REQUEST. ANY USE OF INFORMATION CONTAINED HEREIN FOR USE IN FABRICATION BY ANYONE OTHER THAN SUAREZ CONTRACTING, INC MUST BE AUTHORIZED IN WRITING.

FOR FABRICATION: PROJECT MANAGER: JEFFREY SUAREZ. DATE: _____



SUAREZ CONTRACTING INC.
ARCHITECTURAL MILLWORK & UPHOLSTERY DESIGN

12165 MADERA WAY, RIVERSIDE, CA 92503
Tel: 951-258-3075, FAX: 951-272-1764

No.	REVISION / ISSUE	DATE	BY
1.	REVISION / ISSUE	4-12-23	AG
2.	REVISION / ISSUE	5-17-23	AG
3.	REVISION / ISSUE	5-18-23	AG
4.	REVISION / ISSUE	6-01-23	AG
5.	REVISION / ISSUE	6-20-23	AG
6.	DIMENSION B-4	6-27-23	AG

APPROVED BY: _____

DATE: _____

THE GLOBAL AMBASSADOR
PHOENIX, AZ
44 TH + CAMEBACK
PHOENIX , AZ


DRAW BY: ALGUTVER

PROJ. MGR. JEFFREY SUAREZ

SCALE: _____


DATE: 03-21-2022

SHEET B-4 .1


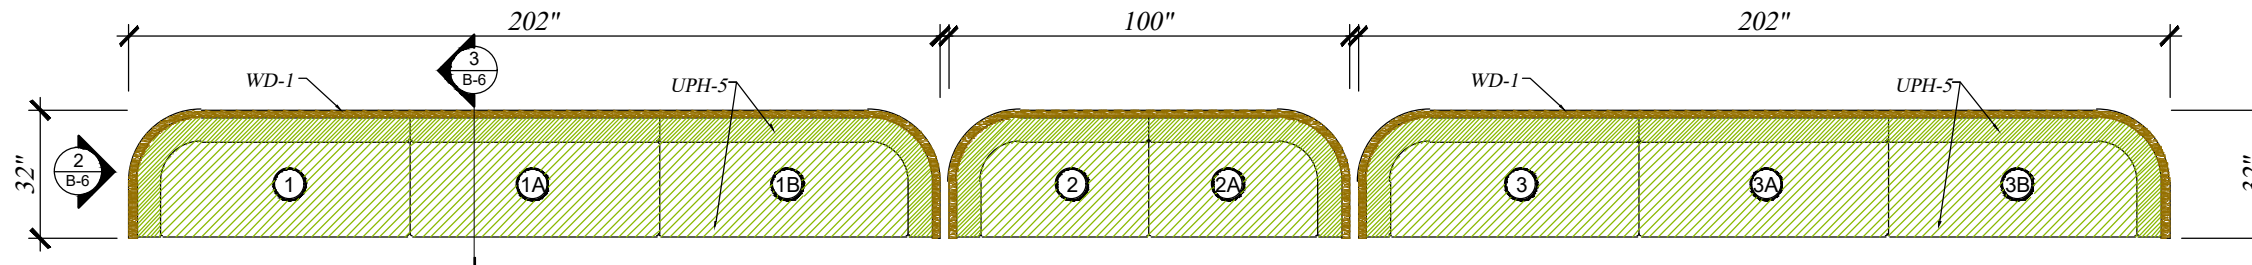


(1) SET REQUIRED

PLAN VIEW
SCALE: 1/2"=1'-00"

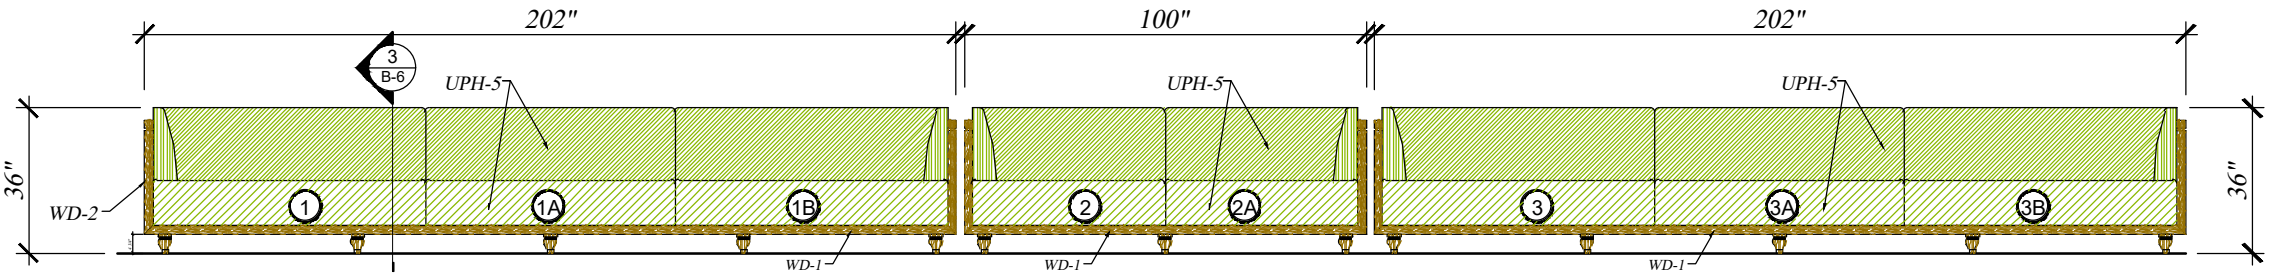

1 ELEVATION
SCALE: 1/2"=1'-00"

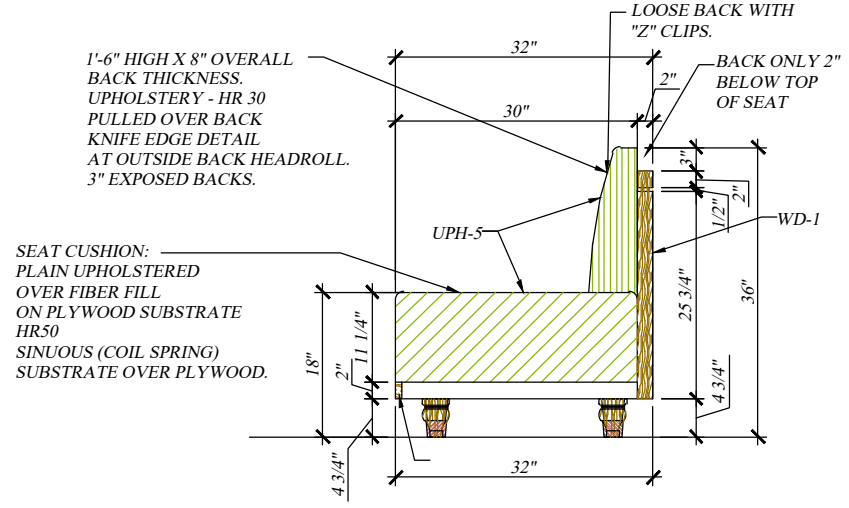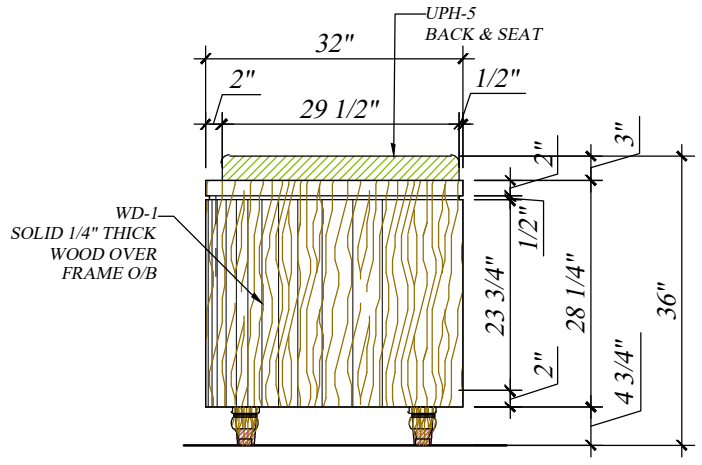


2 ELEVATION
SCALE: 1/2"=1'-00"

3 ELEVATION
SCALE: 1/2"=1'-00"

UPH-5
MFR: OPUZEN
PATTERN: NAPLES VELVET
COLOR:OLIVE

WD-1 SOLID WOOD
EXTERIOR GRADE
COLOR: T.B.D.
FINISH: PER TGA'S
SELECTION

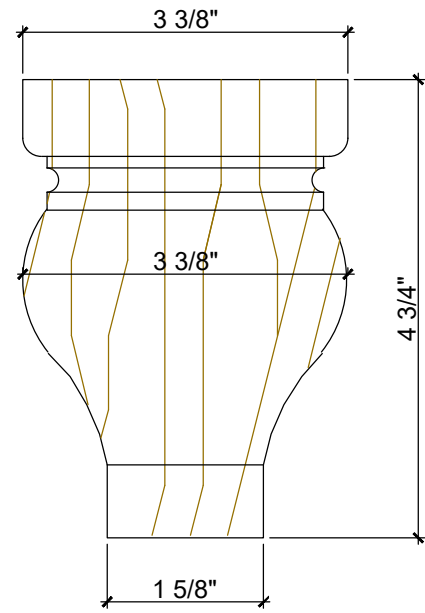


MFR: ART FOR EVERYDAY
STYLE: BUN-F3
COLOR: WOOD MAHOGANY
TO MATCH WD-1

ITEM RF-108 CUSTOM OUTDOOR BANQUETTE (1) SET REQUIRED

FOR FABRICATION: PROJECT MANAGER: JEFFREY SUAREZ. DATE: _____

LATEST REVISION No.5 DATE:06-27-2023

THESE DRAWINGS REPRESENT DESIGN INTENT ONLY AND DO NOT INCLUDE VERIFICATION OF ANY STRUCTURAL, MECHANICAL, ELECTRICAL, OR PLUMBING. THE DESIGN CONCEPT REPRESENTATION INTENDS TO DEFINE THE SIZE, SHAPE, AND ARRANGEMENT OF SUAREZ CONTRACTING INC., PROJECT COMPONENTS FROM AVAILABLE INFORMATION AND SHALL BE VERIFIED AND APPROVED BY ALL RESPONSIBLE PARTIES INVOLVED IN ORDER TO CONSTRUCT IN COMPLIANCE WITH APPLICABLE CODES, REGULATIONS, ENGINEERING, CALCULATIONS, AND ENVIRONMENTAL CONDITIONS. THIS DRAWING IS PROPERTY OF SUAREZ CONTRACTING INC., AND MUST BE RETURNED UPON REQUEST. ANY USE OF INFORMATION CONTAINED HEREIN FOR USE IN FABRICATION BY ANYONE OTHER THAN SUAREZ CONTRACTING, INC MUST BE AUTHORIZED IN WRITING.

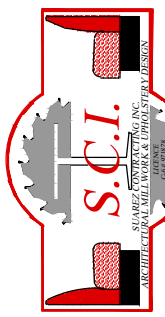

SUAREZ CONTRACTING INC.
ARCHITECTURAL, INTERIOR & EXTERIOR DESIGN

12165 MADERA WAY, RIVERSIDE, CA 92503
Tel: 951-258-3075, FAX: 951-272-1764

No.	REVISION / ISSUE	DATE	BY
1.	REVISION / ISSUE	4-12-23	AG
2.	REVISION / ISSUE	5-17-23	AG
3.	REVISION / ISSUE	5-18-23	AG
4.	REVISION / ISSUE	6-01-23	AG
5.	REVISION / ISSUE	6-20-23	AG
6.	DIMENSION B-4	6-27-23	AG

APPROVED BY: _____

DATE: _____

THE GLOBAL AMBASSADOR
PHOENIX, AZ
44 TH + CAMEBACK
PHOENIX , AZ


DRAW BY
ALGUTVER

PROJ. MGR.
JEFFREY SUAREZ

SCALE:


DATE: 03-21-2022

SHEET
B-6

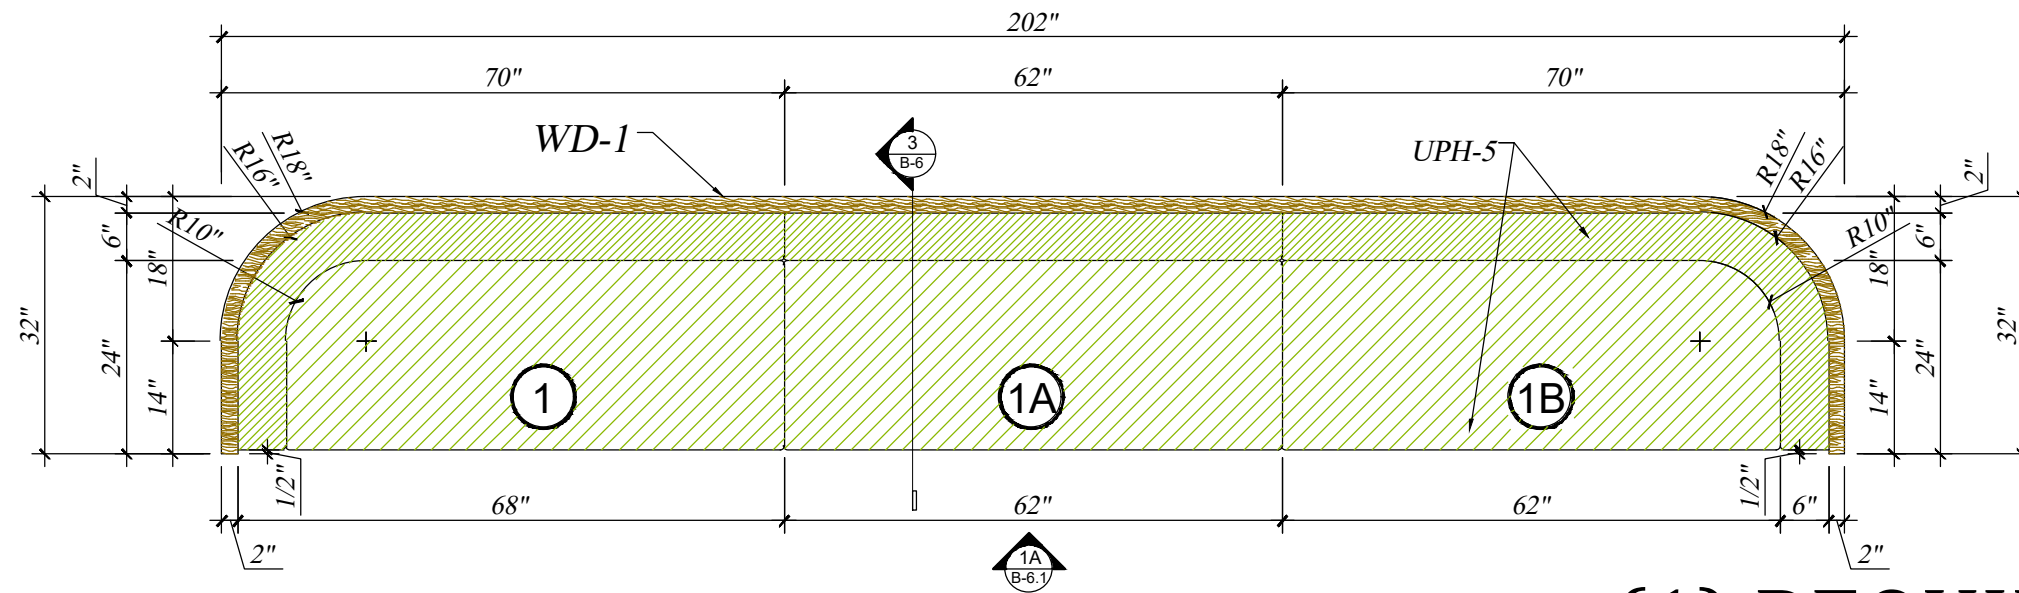

(1) REQUIRED


~ PLAN VIEW BANQUETTE (1- 1A- 1B)
SCALE: 1/2"=1'-00"

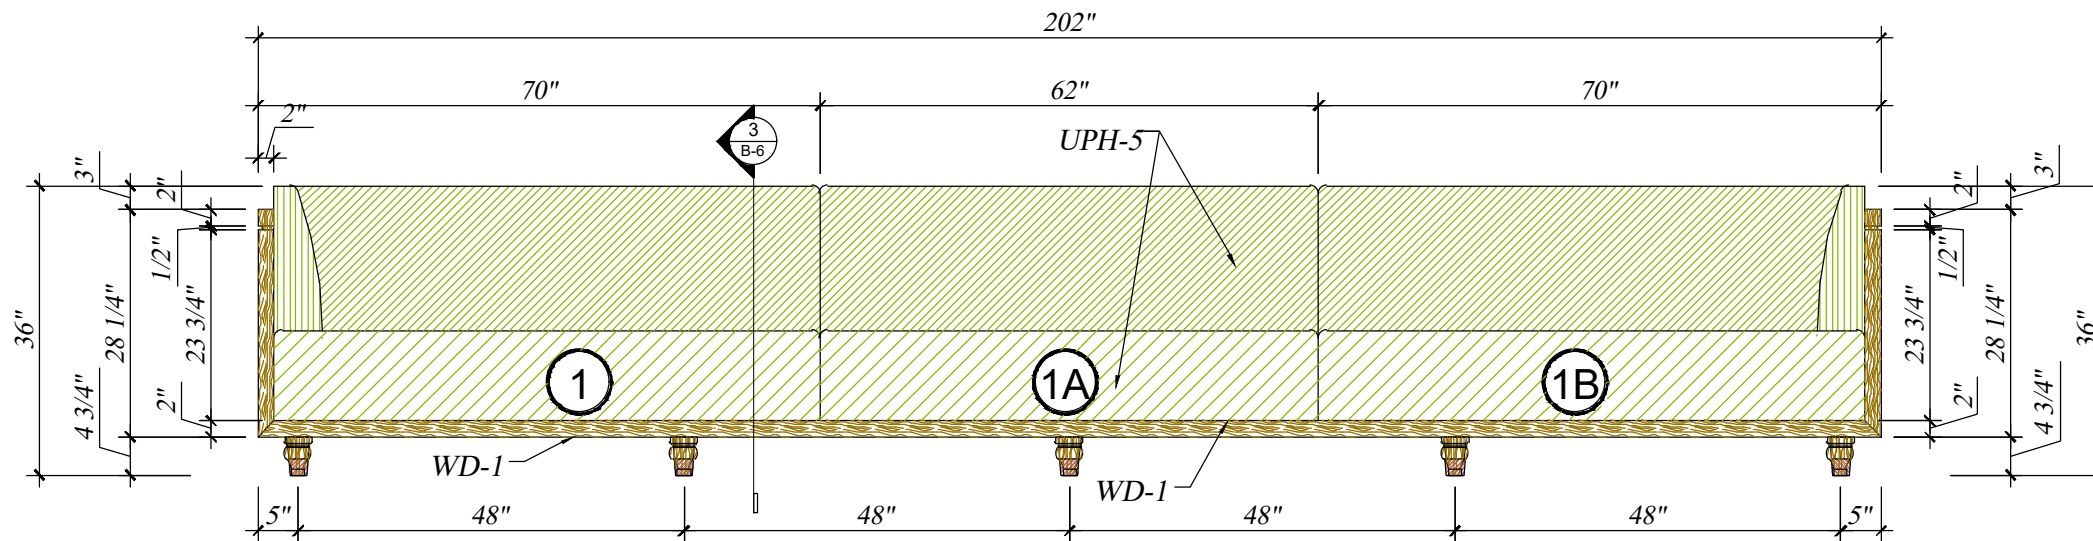

1A ELEVATION BANQUETTE (1-1A-1B)
SCALE: 1/2"=1'-00"

UPH-5
MFR: OPUZEN
PATTERN: NAPLES VELVET
COLOR:OLIVE

WD-1 SOLID WOOD
EXTERIOR GRADE
COLOR: T.B.D.
FINISH: PER TGA'S
SELECTION

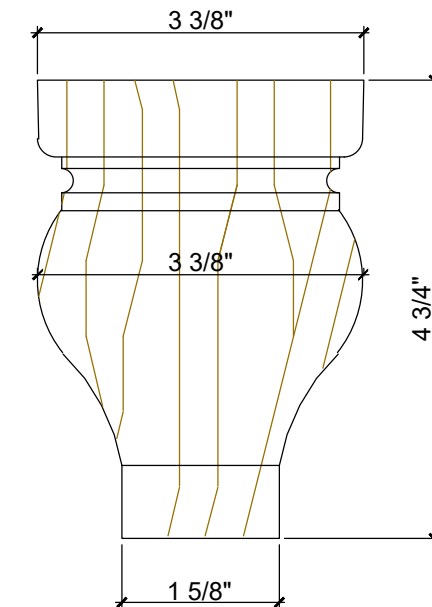

MFR: ART FOR EVERYDAY
STYLE: BUN-F3
COLOR: WOOD MAHOGANY
TO MATCH WD-1



12165 MADERA WAY, RIVERSIDE, CA 92503
Tel: 951-258-3075, FAX: 951-272-1764

No.	REVISION / ISSUE	DATE	BY
1.	REVISION / ISSUE	4-12-23	AG
2.	REVISION / ISSUE	5-17-23	AG
3.	REVISION / ISSUE	5-18-23	AG
4.	REVISION / ISSUE	6-01-23	AG
5.	REVISION / ISSUE	6-20-23	AG
6.	DIMENSION B-4	6-27-23	AG

APPROVED BY	DATE:
-------------	-------

THE GLOBAL AMBASSADOR

PHOENIX, AZ

44 TH + CAMEBACK
PHOENIX , AZ


DRAW BY	ALGUTVER
PROJ. MGR.	JEFFREY SUAREZ
SCALE:	
DATE:	03-21-2022
SHEET	B-6 .1

ITEM RF-108 CUSTOM OUTDOOR BANQUETTE (1) REQUIRED

FOR FABRICATION: PROJECT MANAGER: JEFFREY SUAREZ. DATE: _____


LATEST REVISION No.5 DATE:06-27-2023

THESE DRAWINGS REPRESENT DESIGN INTENT ONLY AND DO NOT INCLUDE VERIFICATION OF ANY STRUCTURAL, MECHANICAL, ELECTRICAL, OR PLUMBING. THE DESIGN CONCEPT REPRESENTATION INTENDS TO DEFINE THE SIZE, SHAPE, AND ARRANGEMENT OF SUAREZ CONTRACTING INC., PROJECT COMPONENTS FROM AVAILABLE INFORMATION AND SHALL BE VERIFIED AND APPROVED BY ALL RESPONSIBLE PARTIES INVOLVED IN ORDER TO CONSTRUCT IN COMPLIANCE WITH APPLICABLE CODES, REGULATIONS, ENGINEERING, CALCULATIONS, AND ENVIRONMENTAL CONDITIONS. THIS DRAWING IS PROPERTY OF SUAREZ CONTRACTING INC., AND MUST BE RETURNED UPON REQUEST. ANY USE OF INFORMATION CONTAINED HEREIN FOR USE IN FABRICATION BY ANYONE OTHER THAN SUAREZ CONTRACTING, INC MUST BE AUTHORIZED IN WRITING.

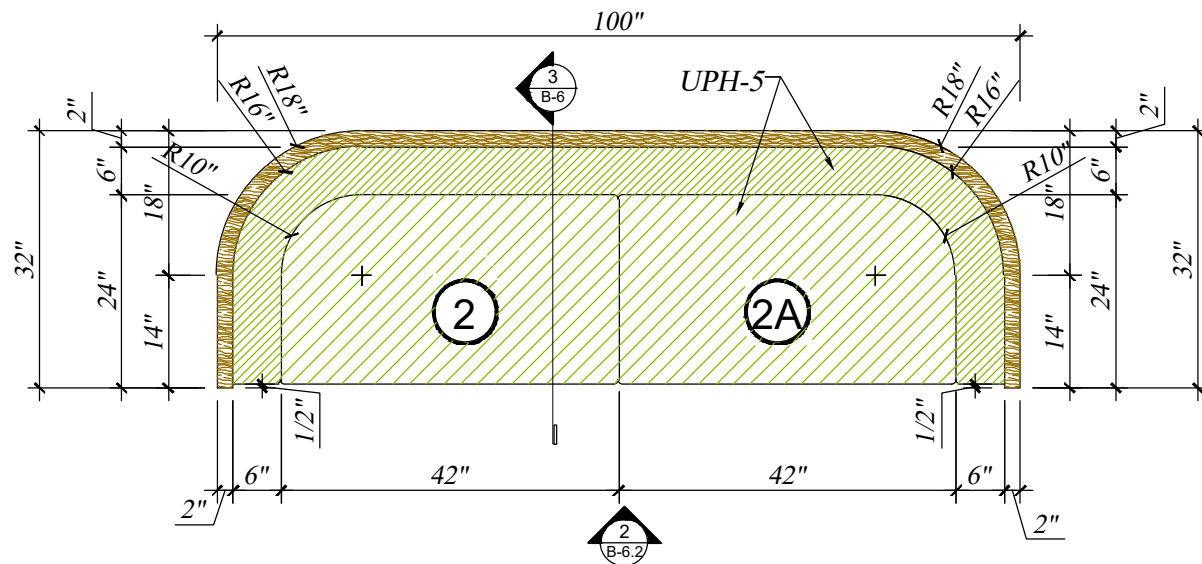

(1) REQUIRED


~ PLAN VIEW BANQUETTE (2- 2A)
SCALE: 1/2"=1'-00"

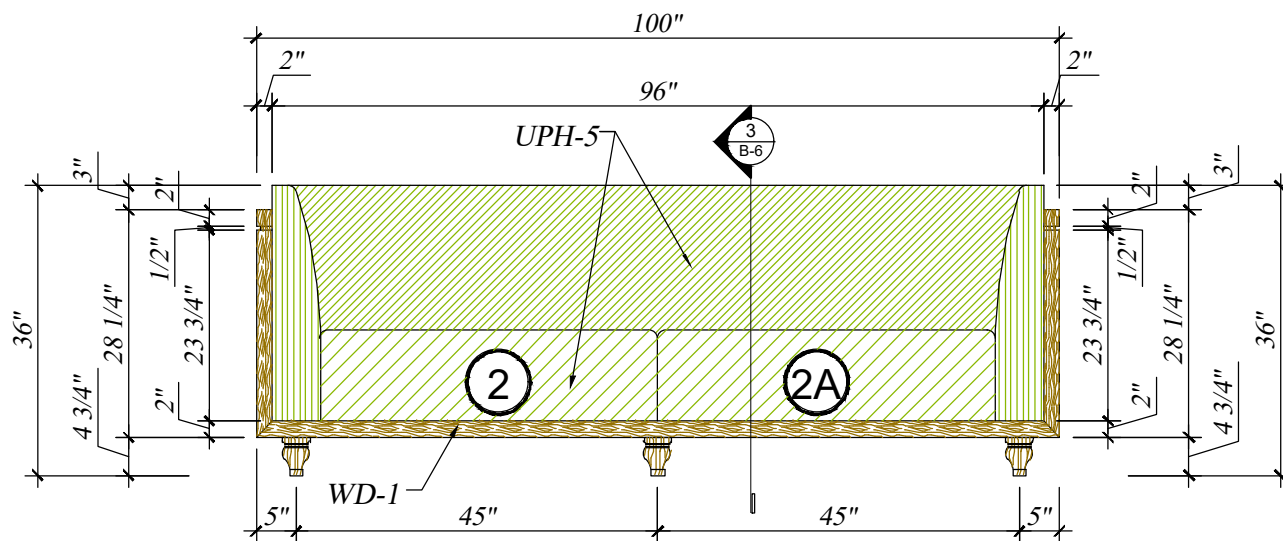

2 ELEVATION BANQUETTE (2-2A)
SCALE: 1/2"=1'-00"

UPH-5
MFR: OPUZEN
PATTERN: NAPLES VELVET
COLOR:OLIVE

WD-1 SOLID WOOD
EXTERIOR GRADE
COLOR: T.B.D.
FINISH: PER TGA'S
SELECTION

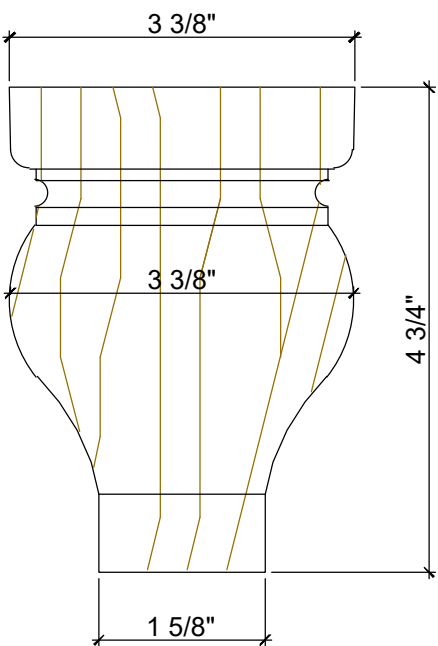

MFR: ART FOR EVERYDAY
STYLE: BUN-F3
COLOR: WOOD MAHOGANY
TO MATCH WD-1



No.	REVISION / ISSUE	DATE	BY
1.	REVISION / ISSUE	4-12-23	AG
2.	REVISION / ISSUE	5-17-23	AG
3.	REVISION / ISSUE	5-18-23	AG
4.	REVISION / ISSUE	6-01-23	AG
5.	REVISION / ISSUE	6-20-23	AG
6.	DIMENSION B-4	6-27-23	AG

APPROVED BY	DATE:
-------------	-------

THE GLOBAL AMBASSADOR
PHOENIX, AZ
44 TH + CAMEBACK
PHOENIX , AZ


DRAW BY ALGUTVER
PROJ. MGR. JEFFREY SUAREZ
SCALE:
DATE: 03-21-2022
SHEET B-6 .2

ITEM RF-108 CUSTOM OUTDOOR BANQUETTE (1) REQUIRED

FOR FABRICATION: PROJECT MANAGER: JEFFREY SUAREZ. DATE:


LATEST REVISION No.5 DATE:06-27-2023

THESE DRAWINGS REPRESENT DESIGN INTENT ONLY AND DO NOT INCLUDE VERIFICATION OF ANY STRUCTURAL, MECHANICAL, ELECTRICAL, OR PLUMBING. THE DESIGN CONCEPT REPRESENTATION INTENDS TO DEFINE THE SIZE, SHAPE, AND ARRANGEMENT OF SUAREZ CONTRACTING INC., PROJECT COMPONENTS FROM AVAILABLE INFORMATION AND SHALL BE VERIFIED AND APPROVED BY ALL RESPONSIBLE PARTIES INVOLVED IN ORDER TO CONSTRUCT IN COMPLIANCE WITH APPLICABLE CODES, REGULATIONS, ENGINEERING, CALCULATIONS, AND ENVIRONMENTAL CONDITIONS. THIS DRAWING IS PROPERTY OF SUAREZ CONTRACTING INC., AND MUST BE RETURNED UPON REQUEST. ANY USE OF INFORMATION CONTAINED HEREIN FOR USE IN FABRICATION BY ANYONE OTHER THAN SUAREZ CONTRACTING, INC MUST BE AUTHORIZED IN WRITING.

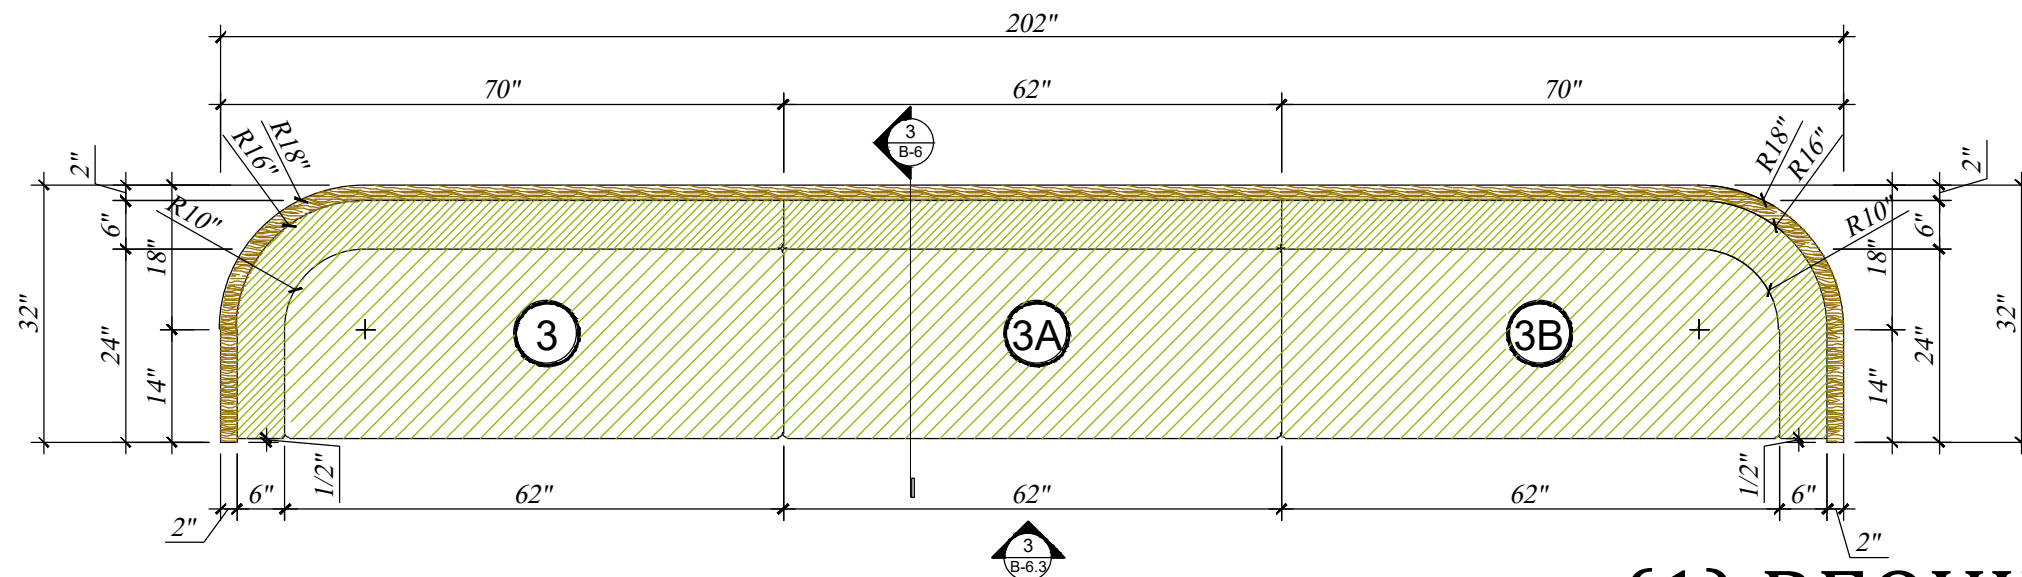

(1) REQUIRED


PLAN VIEW BANQUETTE (3-3A-3B)
SCALE: 1/2"=1'-00"

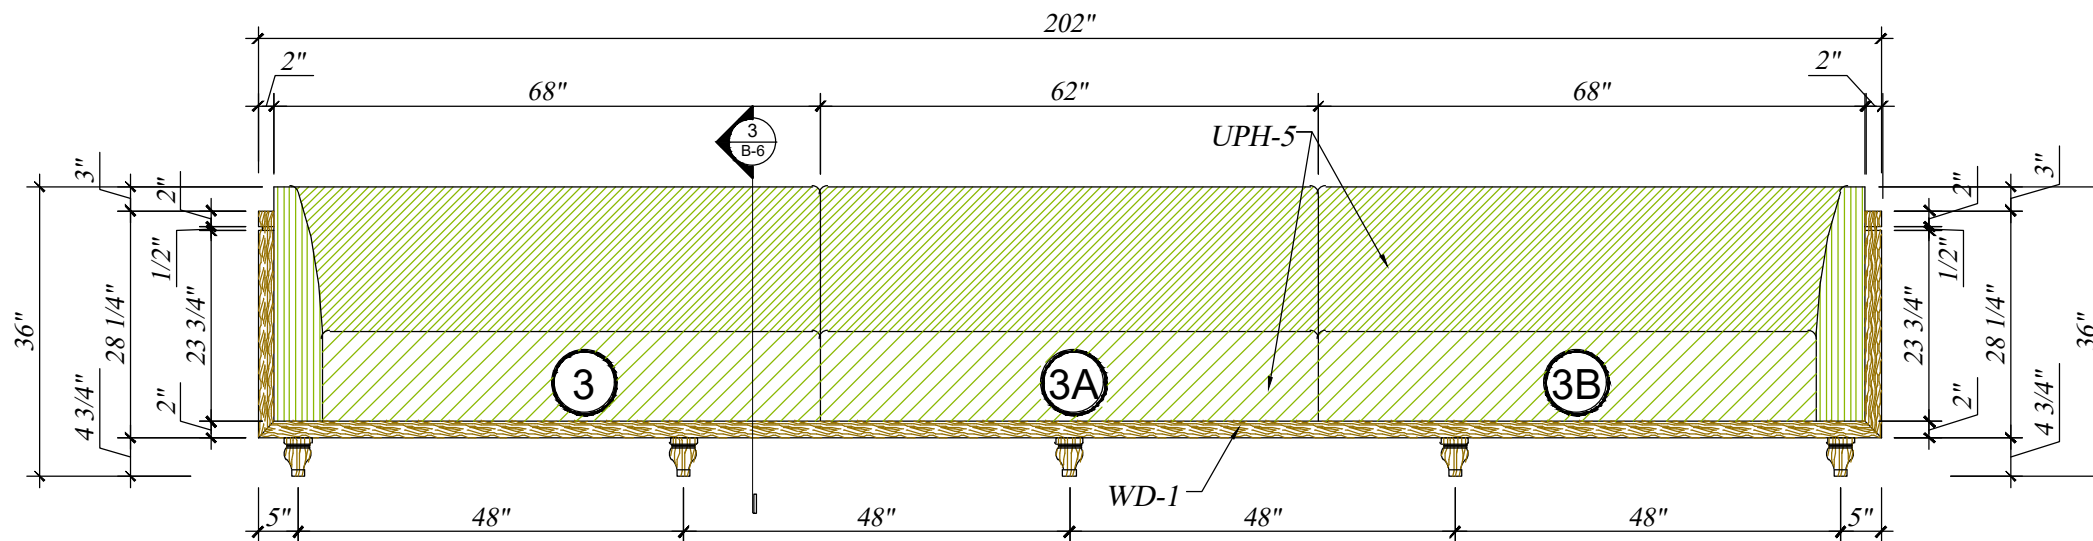

3 ELEVATION BANQUETTE (3-3A-3B)
SCALE: 1/2"=1'-00"

UPH-5
MFR: OPUZEN
PATTERN: NAPLES VELVET
COLOR:OLIVE

WD-1 SOLID WOOD
EXTERIOR GRADE
COLOR: T.B.D.
FINISH: PER TGA'S
SELECTION

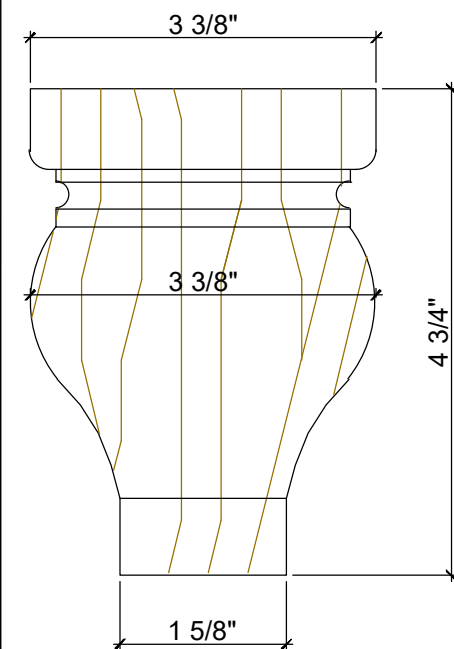

MFR: ART FOR EVERYDAY
STYLE: BUN-F3
COLOR: WOOD MAHOGANY
TO MATCH WD-1



12165 MADERA WAY, RIVERSIDE, CA 92503
Tel: 951-258-3075, FAX: 951-272-1764

No.	REVISION / ISSUE	DATE	BY
1.	REVISION / ISSUE	4-12-23	AG
2.	REVISION / ISSUE	5-17-23	AG
3.	REVISION / ISSUE	5-18-23	AG
4.	REVISION / ISSUE	6-01-23	AG
5.	REVISION / ISSUE	6-20-23	AG
6.	DIMENSION B-4	6-27-23	AG

APPROVED BY	DATE:
-------------	-------

THE GLOBAL AMBASSADOR

PHOENIX, AZ

44 TH + CAMEBACK
PHOENIX , AZ

DRAW BY ALGUTVER
PROJ. MGR. JEFFREY SUAREZ
SCALE:
DATE: 03-21-2022
SHEET B-6 .3


ITEM RF-108 CUSTOM OUTDOOR BANQUETTE (1) REQUIRED

FOR FABRICATION: PROJECT MANAGER: JEFFREY SUAREZ.

DATE:


LATEST REVISION No.5 DATE:06-27-2023

THESE DRAWINGS REPRESENT DESIGN INTENT ONLY AND DO NOT INCLUDE VERIFICATION OF ANY STRUCTURAL, MECHANICAL, ELECTRICAL, OR PLUMBING. THE DESIGN CONCEPT REPRESENTATION INTENDS TO DEFINE THE SIZE, SHAPE, AND ARRANGEMENT OF SUAREZ CONTRACTING INC., PROJECT COMPONENTS FROM AVAILABLE INFORMATION AND SHALL BE VERIFIED AND APPROVED BY ALL RESPONSIBLE PARTIES INVOLVED IN ORDER TO CONSTRUCT IN COMPLIANCE WITH APPLICABLE CODES, REGULATIONS, ENGINEERING, CALCULATIONS, AND ENVIRONMENTAL CONDITIONS. THIS DRAWING IS PROPERTY OF SUAREZ CONTRACTING INC., AND MUST BE RETURNED UPON REQUEST. ANY USE OF INFORMATION CONTAINED HEREIN FOR USE IN FABRICATION BY ANYONE OTHER THAN SUAREZ CONTRACTING, INC MUST BE AUTHORIZED IN WRITING.

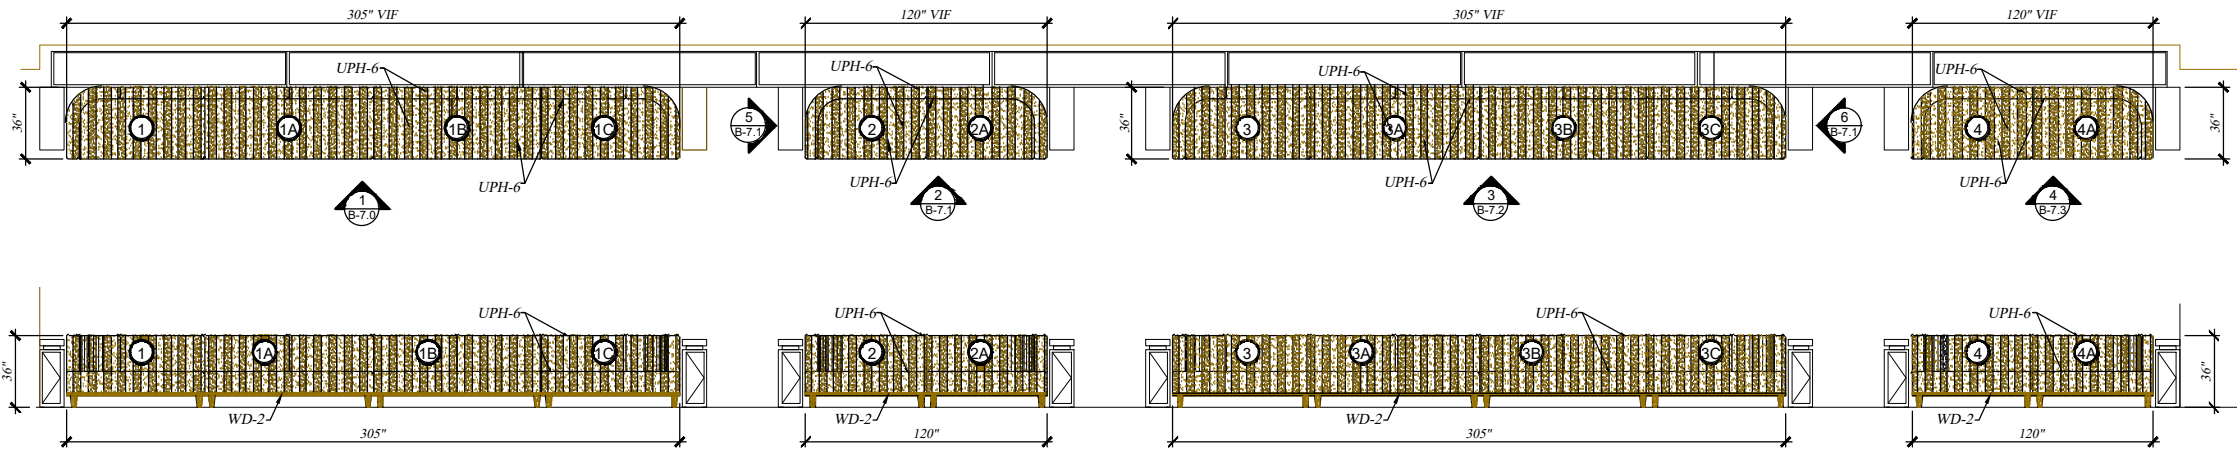

FLOOR PLAN AND ELEVATION
SCALE: 1/8"=1'-00"


UPH-6
MFR: PERENNIALS
PATTERN: TATTON STRIPE
COLOR:PUMICE

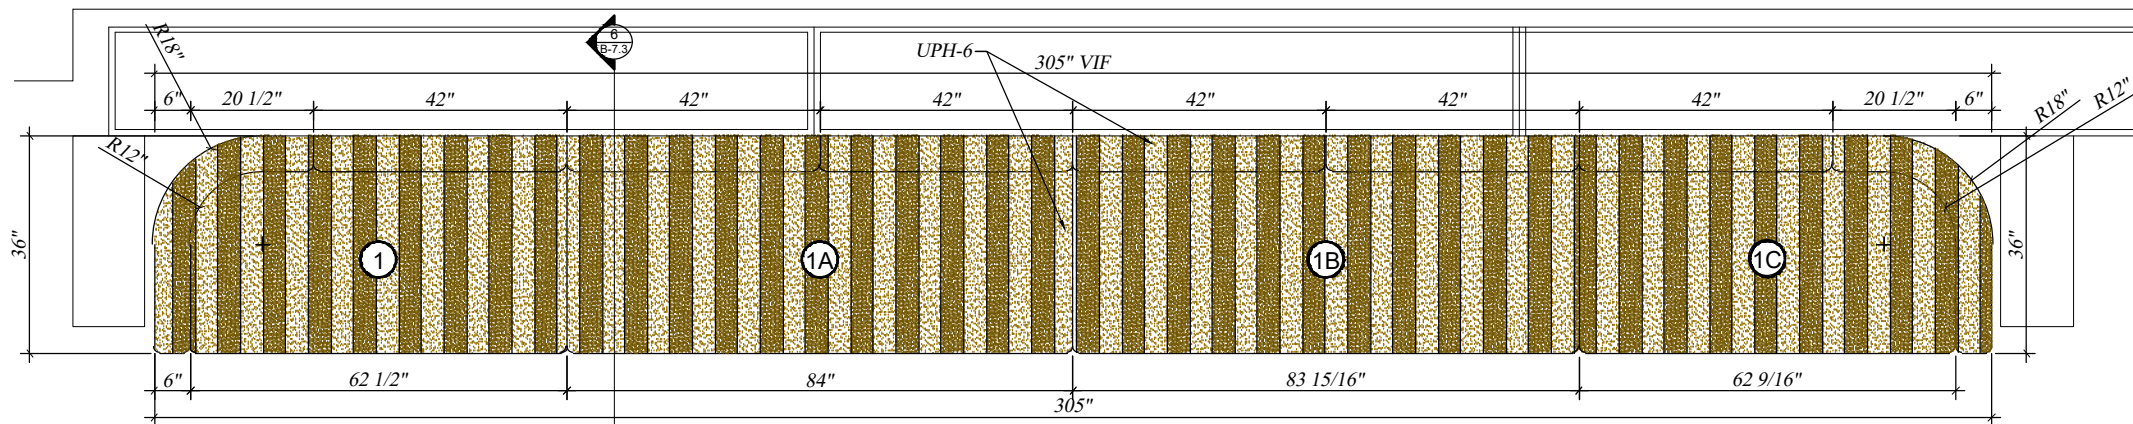

PLAN VIEW
SCALE: 3/8"=1'-00"

WD-2
SOLID WOOD: EXTERIOR
GRADE.
FINISH : PER TGA'S
TO MATCH SAMPLE

(1) REQUIRED

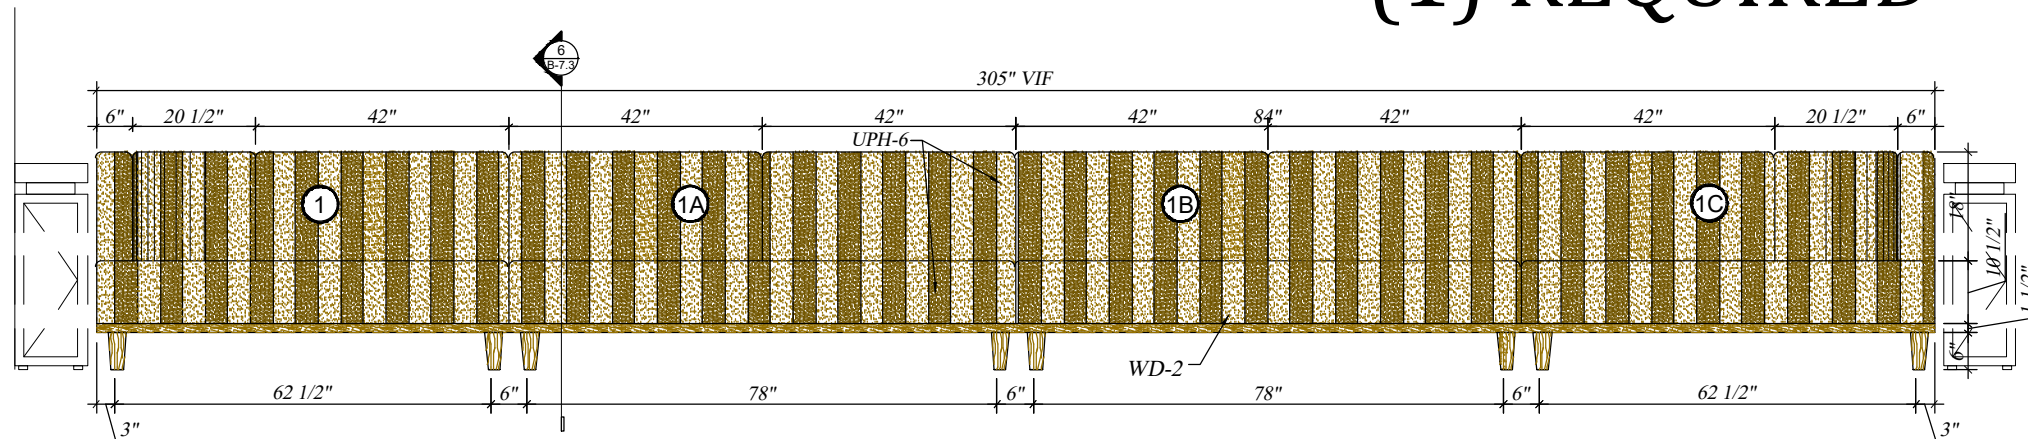

1 ELEVATION
SCALE: 3/8"=1'-00"


WD-2- SOLID WOOD:
GRADE EXTERIOR

ITEM RF-109 CUSTOM OUTDOOR BANQUETTE (1) REQUIRED

FOR FABRICATION: PROJECT MANAGER: JEFFREY SUAREZ. DATE: _____

LATEST REVISION No.5 DATE:06-27-2023

THESE DRAWINGS REPRESENT DESIGN INTENT ONLY AND DO NOT INCLUDE VERIFICATION OF ANY STRUCTURAL, MECHANICAL, ELECTRICAL, OR PLUMBING. THE DESIGN CONCEPT REPRESENTATION INTENDS TO DEFINE THE SIZE, SHAPE, AND ARRANGEMENT OF SUAREZ CONTRACTING INC., PROJECT COMPONENTS FROM AVAILABLE INFORMATION AND SHALL BE VERIFIED AND APPROVED BY ALL RESPONSIBLE PARTIES INVOLVED IN ORDER TO CONSTRUCT IN COMPLIANCE WITH APPLICABLE CODES, REGULATIONS, ENGINEERING, CALCULATIONS, AND ENVIRONMENTAL CONDITIONS. THIS DRAWING IS PROPERTY OF SUAREZ CONTRACTING INC., AND MUST BE RETURNED UPON REQUEST. ANY USE OF INFORMATION CONTAINED HEREIN FOR USE IN FABRICATION BY ANYONE OTHER THAN SUAREZ CONTRACTING, INC MUST BE AUTHORIZED IN WRITING.

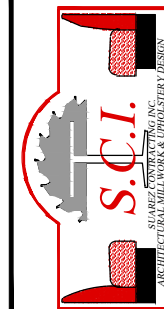



12165 MADERA WAY, RIVERSIDE, CA 92503
Tel: 951-258-3075, FAX: 951-272-1764

No.	REVISION / ISSUE	DATE	BY
1.	REVISION / ISSUE	4-12-23	AG
2.	REVISION / ISSUE	5-17-23	AG
3.	REVISION / ISSUE	5-18-23	AG
4.	REVISION / ISSUE	6-01-23	AG
5.	REVISION / ISSUE	6-20-23	AG
6.	DIMENSION B-4	6-27-23	AG

APPROVED BY	DATE:
-------------	-------

THE GLOBAL AMBASSADOR
PHOENIX, AZ
44 TH + CAMEBACK
PHOENIX , AZ


DRAW BY	ALGUTVER
PROJ. MGR.	JEFFREY SUAREZ
SCALE:	
DATE:	03-21-2022
SHEET	B-7

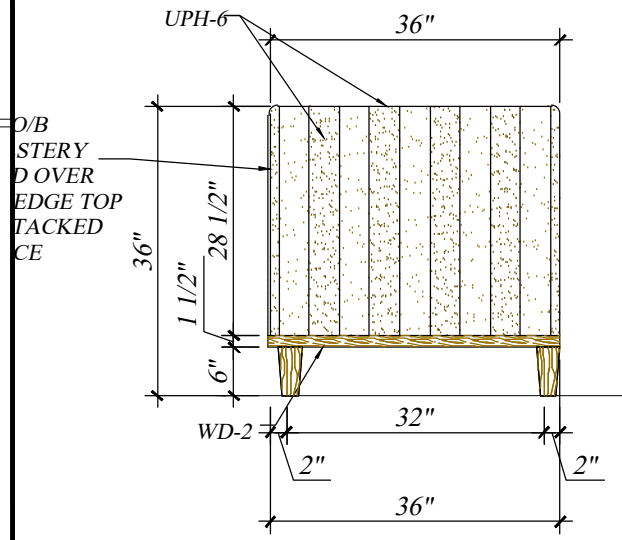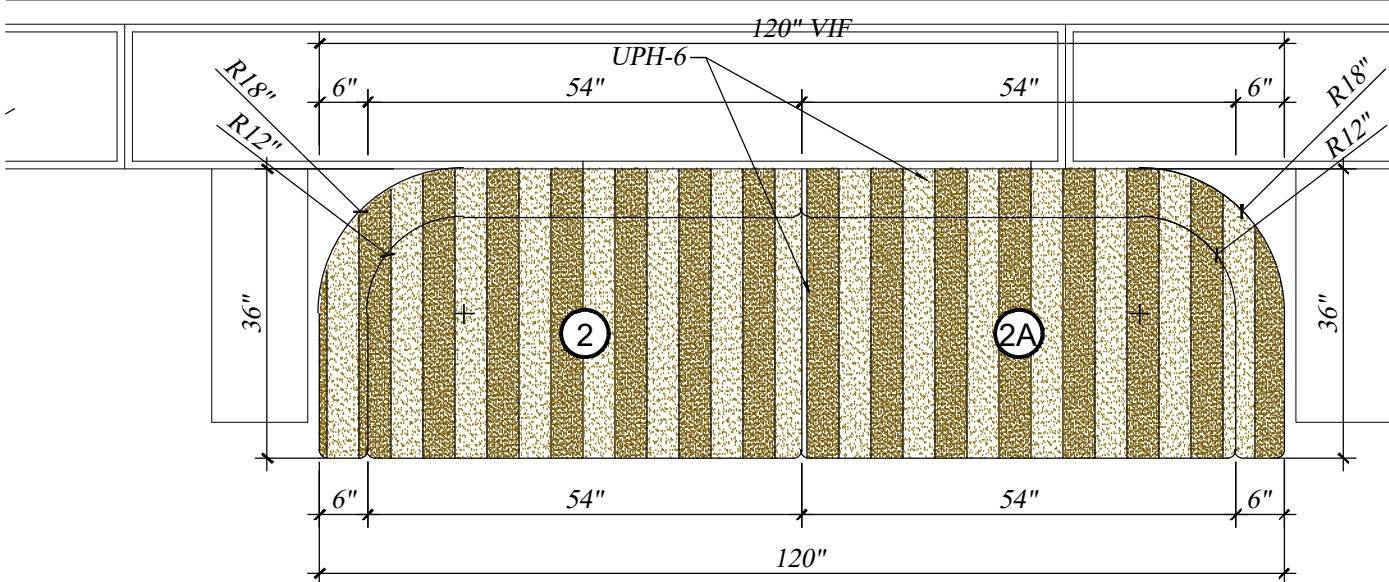

~ PLAN VIEW
SCALE: 1/2"=1'-00"

5 ELEVATION


(1) REQUIRED

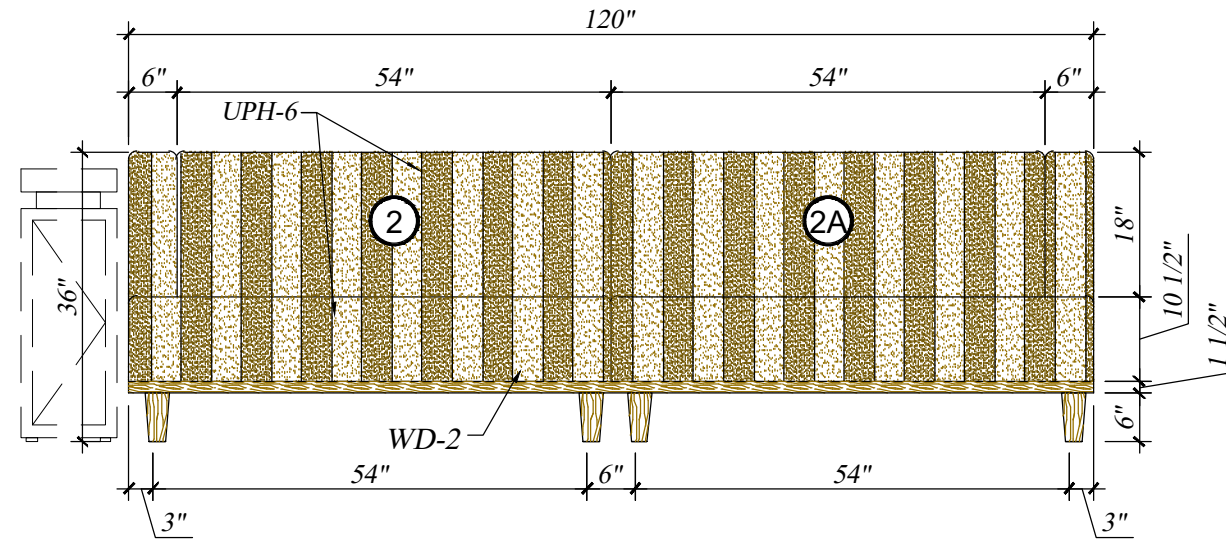

2 ELEVATION
SCALE: 1/2"=1'-00"

UPH-6
MFR: PERENNIALS
PATTERN: TATTON STRIPE
COLOR:PUMICE

WD-2
SOLID WOOD: EXTERIOR
GRADE.
FINISH : PER TGA'S
TO MATCH SAMPLE

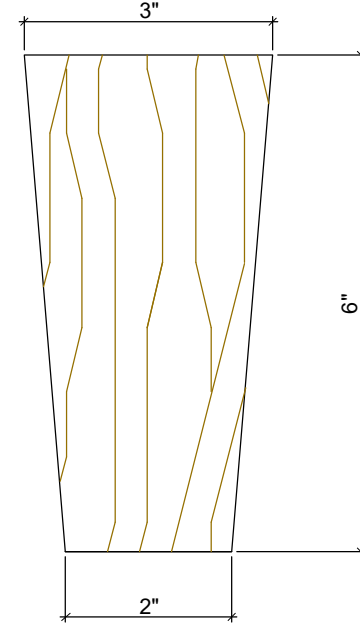

WD-2- SOLID WOOD:
GRADE EXTERIOR



SUAREZ CONTRACTING INC.
ARCHITECTURAL, MECHANICAL & ELECTRICAL DESIGN

12165 MADERA WAY, RIVERSIDE, CA 92503
Tel: 951-258-3075, FAX: 951-272-1764

No.	REVISION / ISSUE	DATE	BY
1.	REVISION / ISSUE	4-12-23	AG
2.	REVISION / ISSUE	5-17-23	AG
3.	REVISION / ISSUE	5-18-23	AG
4.	REVISION / ISSUE	6-01-23	AG
5.	REVISION / ISSUE	6-20-23	AG
6.	DIMENSION B-4	6-27-23	AG

APPROVED BY

DATE:

THE GLOBAL AMBASSADOR
PHOENIX, AZ
44 TH + CAMEBACK
PHOENIX , AZ

DRAW BY
ALGUTVER

PROJ. MGR.
JEFFREY SUAREZ

SCALE:

DATE: 03-21-2022


SHEET
B-7.1

ITEM RF-109 CUSTOM OUTDOOR BANQUETTE (1) REQUIRED


FOR FABRICATION: PROJECT MANAGER: JEFFREY SUAREZ. DATE:

LATEST REVISION No.5 DATE:06-27-2023

THESE DRAWINGS REPRESENT DESIGN INTENT ONLY AND DO NOT INCLUDE VERIFICATION OF ANY STRUCTURAL, MECHANICAL, ELECTRICAL, OR PLUMBING. THE DESIGN CONCEPT REPRESENTATION INTENDS TO DEFINE THE SIZE, SHAPE, AND ARRANGEMENT OF SUAREZ CONTRACTING INC., PROJECT COMPONENTS FROM AVAILABLE INFORMATION AND SHALL BE VERIFIED AND APPROVED BY ALL RESPONSIBLE PARTIES INVOLVED IN ORDER TO CONSTRUCT IN COMPLIANCE WITH APPLICABLE CODES, REGULATIONS, ENGINEERING, CALCULATIONS, AND ENVIRONMENTAL CONDITIONS. THIS DRAWING IS PROPERTY OF SUAREZ CONTRACTING INC., AND MUST BE RETURNED UPON REQUEST. ANY USE OF INFORMATION CONTAINED HEREIN FOR USE IN FABRICATION BY ANYONE OTHER THAN SUAREZ CONTRACTING, INC MUST BE AUTHORIZED IN WRITING.

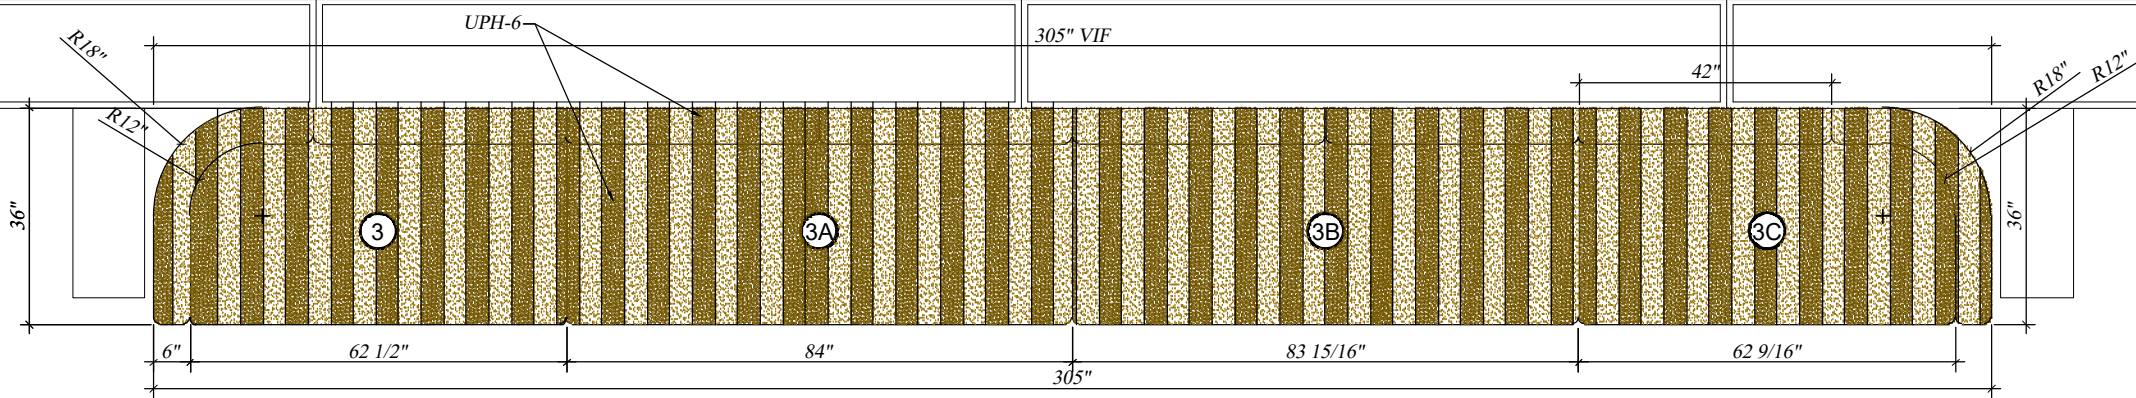

PLAN VIEW
SCALE: 3/8"=1'-00"

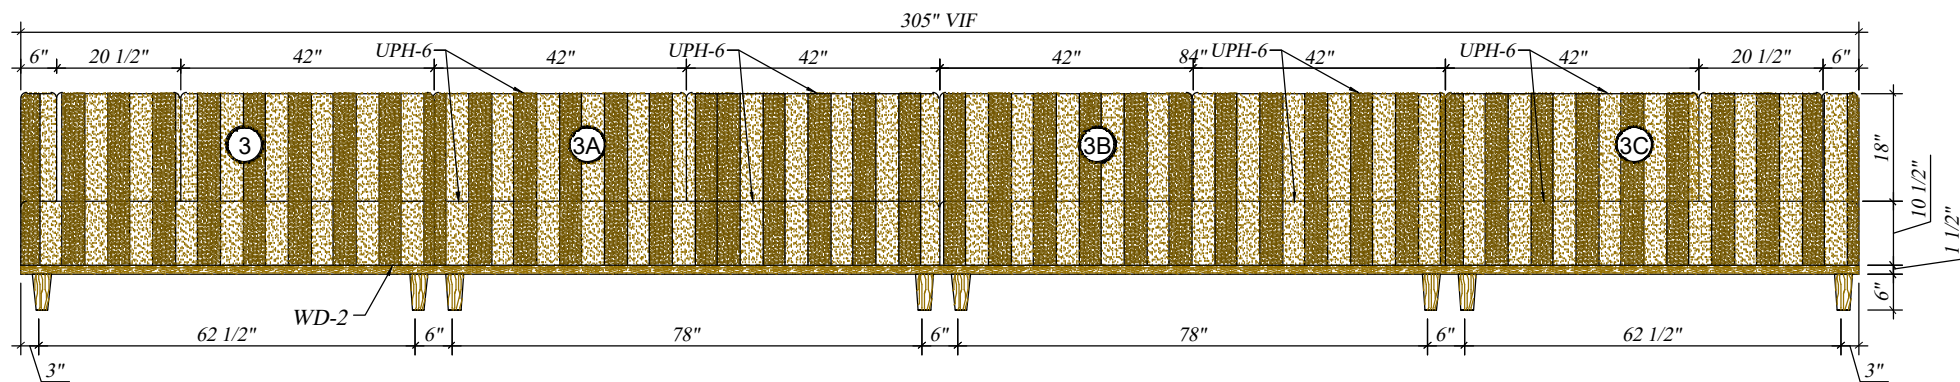

(1) REQUIRED

3 ELEVATION
SCALE: 1/2"=1'-00"


ITEM RF-109 CUSTOM OUTDOOR BANQUETTE (1) REQUIRED

LATEST REVISION No.5 DATE:06-27-2023

THESE DRAWINGS REPRESENT DESIGN INTENT ONLY AND DO NOT INCLUDE VERIFICATION OF ANY STRUCTURAL, MECHANICAL, ELECTRICAL, OR PLUMBING. THE DESIGN CONCEPT REPRESENTATION INTENDS TO DEFINE THE SIZE, SHAPE, AND ARRANGEMENT OF SUAREZ CONTRACTING INC., PROJECT COMPONENTS FROM AVAILABLE INFORMATION AND SHALL BE VERIFIED AND APPROVED BY ALL RESPONSIBLE PARTIES INVOLVED IN ORDER TO CONSTRUCT IN COMPLIANCE WITH APPLICABLE CODES, REGULATIONS, ENGINEERING, CALCULATIONS, AND ENVIRONMENTAL CONDITIONS. THIS DRAWING IS PROPERTY OF SUAREZ CONTRACTING INC., AND MUST BE RETURNED UPON REQUEST. ANY USE OF INFORMATION CONTAINED HEREIN FOR USE IN FABRICATION BY ANYONE OTHER THAN SUAREZ CONTRACTING, INC MUST BE AUTHORIZED IN WRITING.

UPH-6
MFR: PERENNIALS
PATTERN: TATTON STRIPE
COLOR:PUMICE

WD-2
SOLID WOOD: EXTERIOR
GRADE.
FINISH : PER TGA'S
TO MATCH SAMPLE

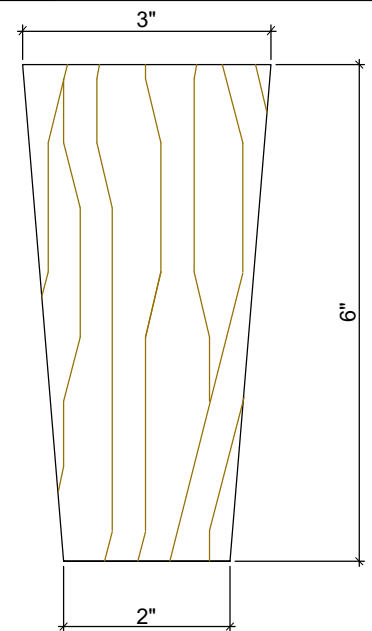

WD-2- SOLID WOOD:
GRADE EXTERIOR

FOR FABRICATION: PROJECT MANAGER: JEFFREY SUAREZ. DATE: _____



12165 MADERA WAY, RIVERSIDE, CA 92503
Tel: 951-258-3075, FAX: 951-272-1764

No.	REVISION / ISSUE	DATE	BY
1.	REVISION / ISSUE	4-12-23	AG
2.	REVISION / ISSUE	5-17-23	AG
3.	REVISION / ISSUE	5-18-23	AG
4.	REVISION / ISSUE	6-01-23	AG
5.	REVISION / ISSUE	6-20-23	AG
6.	DIMENSION B-4	6-27-23	AG

APPROVED BY	DATE:
-------------	-------

THE GLOBAL AMBASSADOR


PHOENIX, AZ
44 TH + CAMEBACK
PHOENIX , AZ

DRAW BY
ALGUTVER

PROJ. MGR.
JEFFREY SUAREZ


SCALE:
DATE: 03-21-2022

SHEET
B-7.2

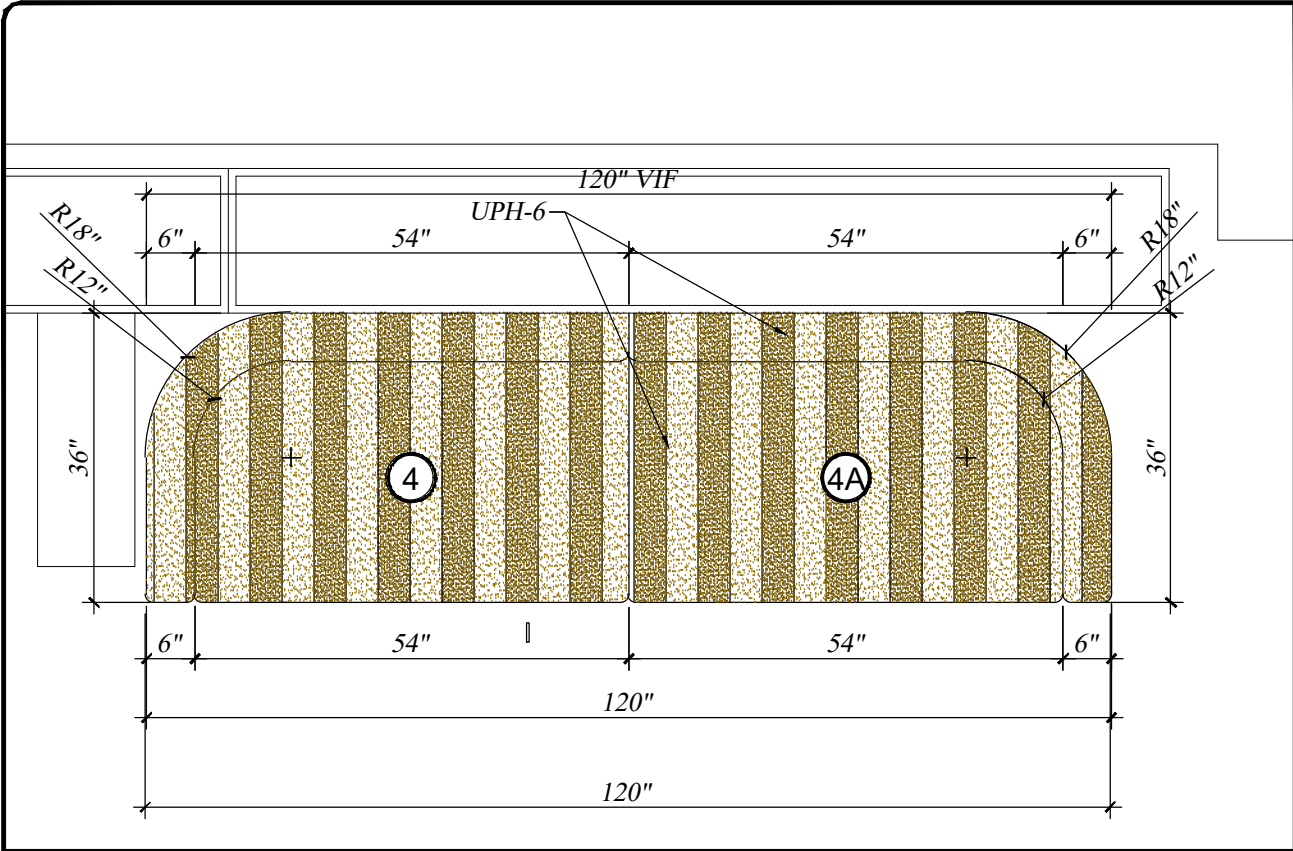


PLAN VIEW
SCALE: 1/2"=1'-00"

(1) REQUIRED

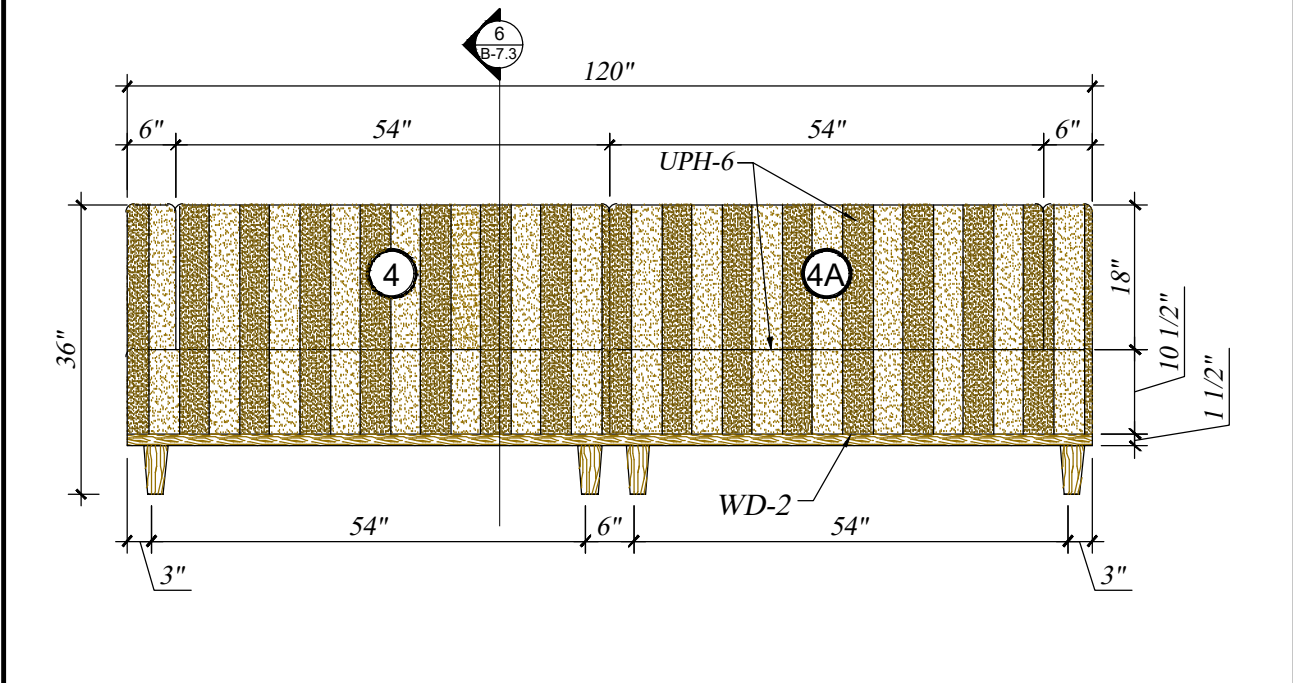


ELEVATION
SCALE: 1/2"=1'-00"

ITEM RF-109 CUSTOM OUTDOOR BANQUETTE (1) REQUIRED

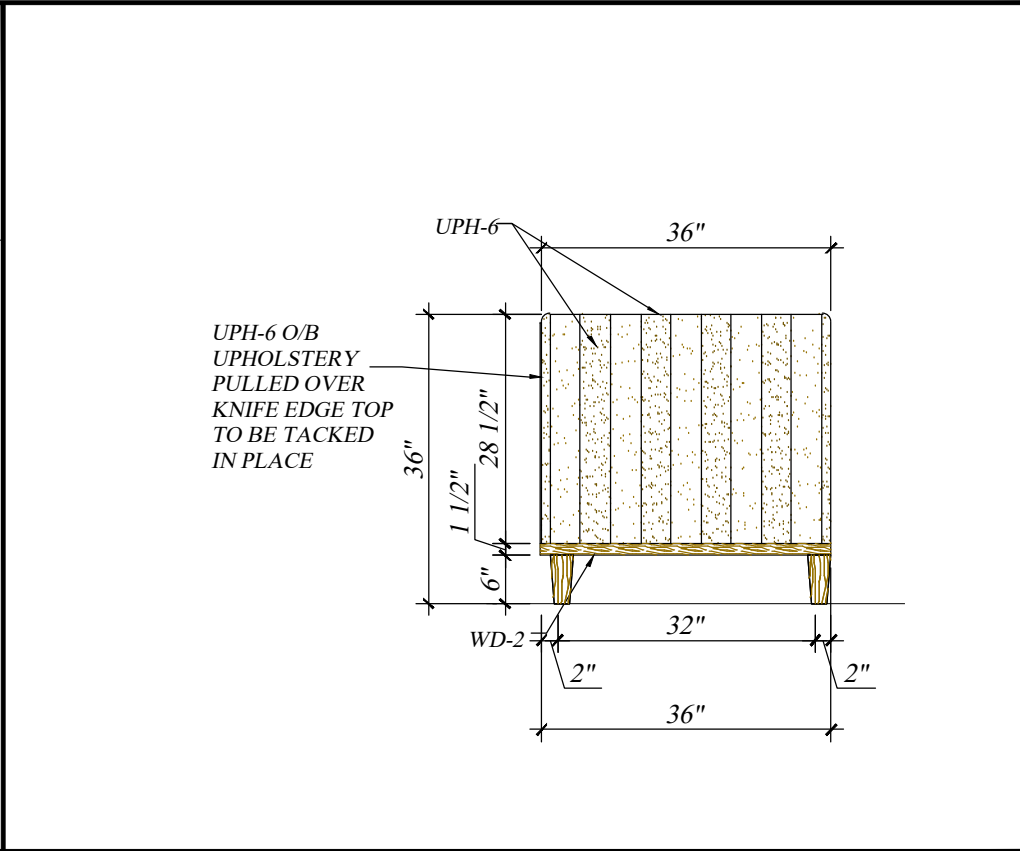

ELEVATION
SCALE: 1/2"=1'-00"

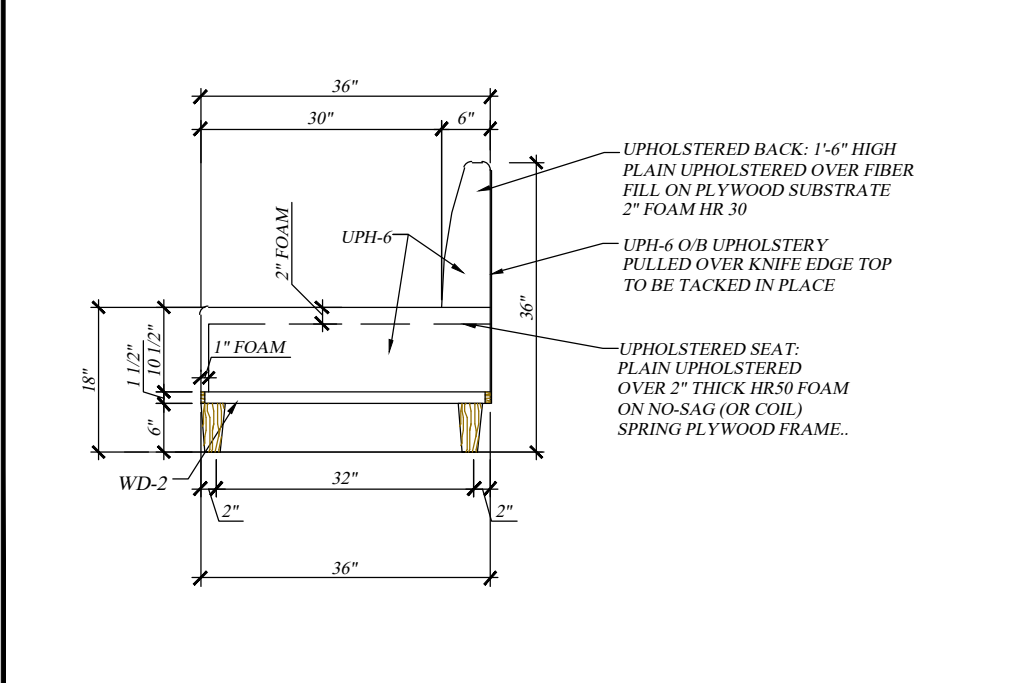


ELEVATION
SCALE: 1/2"=1'-00"



UPH-6
MFR: PERENNIALS
PATTERN: TATTON STRIPE
COLOR:PUMICE

WD-2
SOLID WOOD: EXTERIOR
GRADE.
FINISH : PER TGA'S
TO MATCH SAMPLE

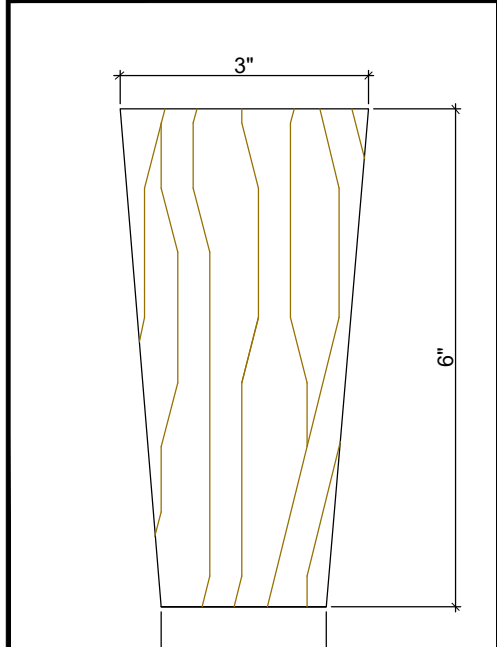

WD-2- SOLID WOOD:
GRADE EXTERIOR

SUAREZ CONTRACTING INC.
ARCHITECTURAL, INTERIOR & EXTERIOR DESIGN
12165 MADERA WAY, RIVERSIDE, CA 92503
Tel: 951-258-3075, FAX: 951-272-1764

No.	REVISION / ISSUE	DATE	BY
1.	REVISION / ISSUE	4-12-23	AG
2.	REVISION / ISSUE	5-17-23	AG
3.	REVISION / ISSUE	5-18-23	AG
4.	REVISION / ISSUE	6-01-23	AG
5.	REVISION / ISSUE	6-20-23	AG
6.	DIMENSION B-4	6-27-23	AG

APPROVED BY	DATE:
-------------	-------


THE GLOBAL AMBASSADOR
PHOENIX, AZ
44 TH + CAMEBACK
PHOENIX , AZ

DRAW BY	ALGUTVER
PROJ. MGR.	JEFFREY SUAREZ
SCALE:	
DATE:	03-21-2022
SHEET	B-7.3



LATEST REVISION No.5 DATE:06-27-2023

THESE DRAWINGS REPRESENT DESIGN INTENT ONLY AND DO NOT INCLUDE VERIFICATION OF ANY STRUCTURAL, MECHANICAL, ELECTRICAL, OR PLUMBING. THE DESIGN CONCEPT REPRESENTATION INTENDS TO DEFINE THE SIZE, SHAPE, AND ARRANGEMENT OF SUAREZ CONTRACTING INC., PROJECT COMPONENTS FROM AVAILABLE INFORMATION AND SHALL BE VERIFIED AND APPROVED BY ALL RESPONSIBLE PARTIES INVOLVED IN ORDER TO CONSTRUCT IN COMPLIANCE WITH APPLICABLE CODES, REGULATIONS, ENGINEERING, CALCULATIONS, AND ENVIRONMENTAL CONDITIONS. THIS DRAWING IS PROPERTY OF SUAREZ CONTRACTING INC., AND MUST BE RETURNED UPON REQUEST. ANY USE OF INFORMATION CONTAINED HEREIN FOR USE IN FABRICATION BY ANYONE OTHER THAN SUAREZ CONTRACTING, INC MUST BE AUTHORIZED IN WRITING.

FOR FABRICATION: PROJECT MANAGER: JEFFREY SUAREZ. DATE:

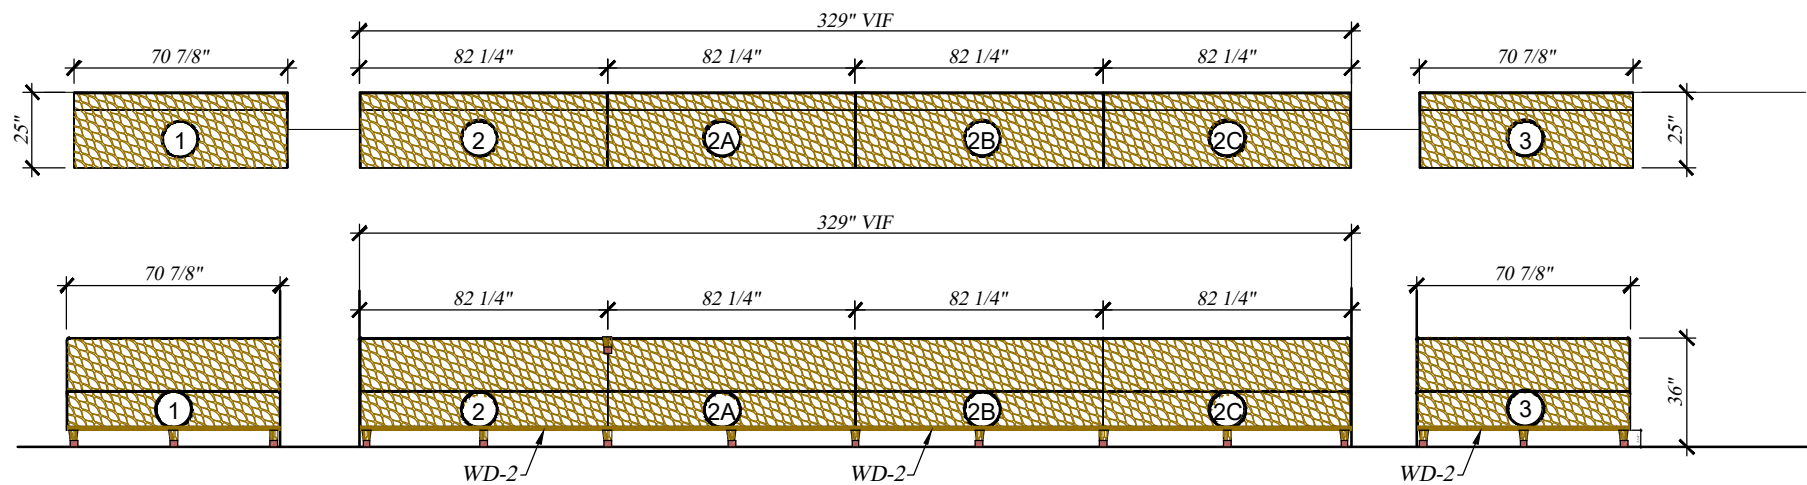


~ FLOOR PLAN AND ELEVATION
SCALE: 3/16"=1'-00"

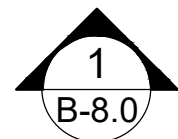
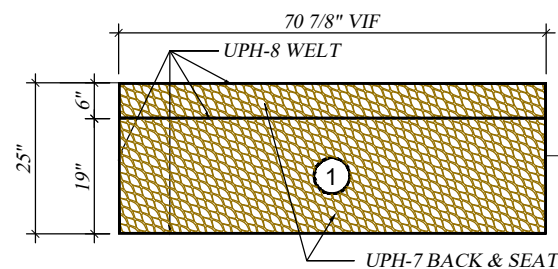


~ PLAN VIEW (1)
SCALE: 3/8"=1'-00"


(1) REQUIRED

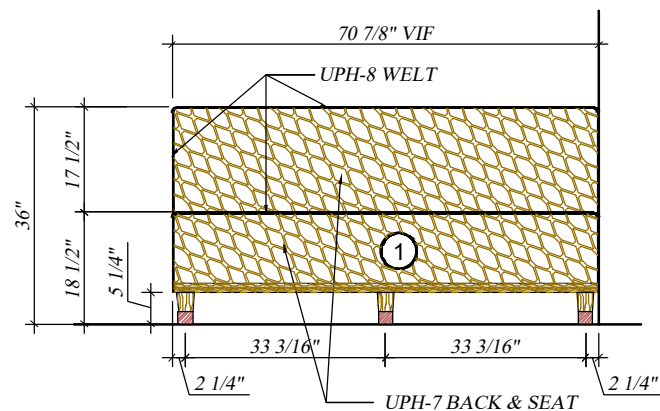

1 ELEVATION
SCALE: 3/8"=1'-00"

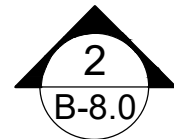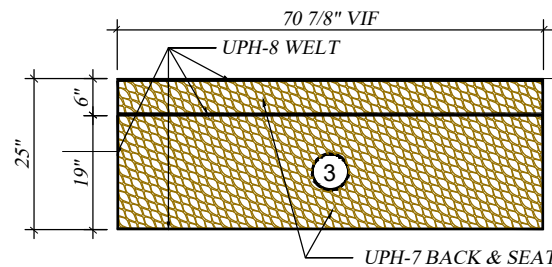

~ PLAN VIEW (2)
SCALE: 3/8"=1'-00"

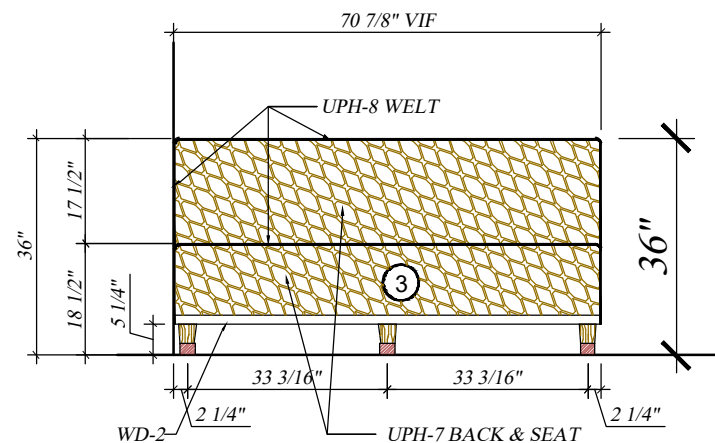


2 ELEVATION
SCALE: 3/8"=1'-00"

UPH-7
MFR: PERENNIALS
PATTERN: CANVAS WEAVE
COLOR:NOIR 600-16

WD-2 SOLID WOOD
EXTERIOR GRADE
COLOR: T.B.D.
FINISH: PER TGA'S SELECTION

UPH-8 WELT
MRF: BRENTANO
PATTERN: ANDES
COLOR: DOVE 1206-03

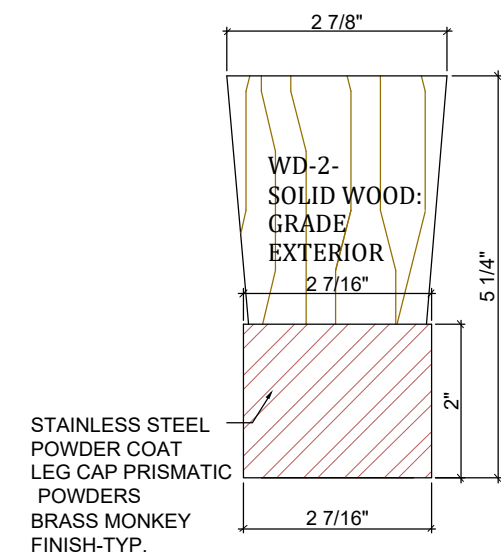


ITEM RT-105 CUSTOM OUTDOOR BANQUETTE (1) REQUIRED

FOR FABRICATION: PROJECT MANAGER: JEFFREY SUAREZ. _____ DATE: _____

LATEST REVISION No.5 DATE:06-27-2023

THESE DRAWINGS REPRESENT DESIGN INTENT ONLY AND DO NOT INCLUDE VERIFICATION OF ANY STRUCTURAL, MECHANICAL, ELECTRICAL, OR PLUMBING. THE DESIGN CONCEPT REPRESENTATION INTENDS TO DEFINE THE SIZE, SHAPE, AND ARRANGEMENT OF SUAREZ CONTRACTING INC., PROJECT COMPONENTS FROM AVAILABLE INFORMATION AND SHALL BE VERIFIED AND APPROVED BY ALL RESPONSIBLE PARTIES INVOLVED IN ORDER TO CONSTRUCT IN COMPLIANCE WITH APPLICABLE CODES, REGULATIONS, ENGINEERING, CALCULATIONS, AND ENVIRONMENTAL CONDITIONS. THIS DRAWING IS PROPERTY OF SUAREZ CONTRACTING INC., AND MUST BE RETURNED UPON REQUEST. ANY USE OF INFORMATION CONTAINED HEREIN FOR USE IN FABRICATION BY ANYONE OTHER THAN SUAREZ CONTRACTING, INC MUST BE AUTHORIZED IN WRITING.

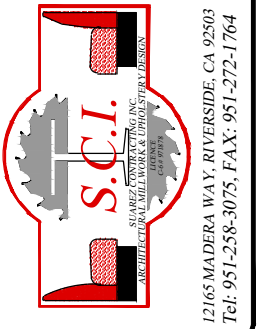


No.	REVISION / ISSUE	DATE	BY
1.	REVISION / ISSUE	4-12-23	AG
2.	REVISION / ISSUE	5-17-23	AG
3.	REVISION / ISSUE	5-18-23	AG
4.	REVISION / ISSUE	6-01-23	AG
5.	REVISION / ISSUE	6-20-23	AG
6.	DIMENSION B-4	6-27-23	AG

APPROVED BY	DATE:
-------------	-------

THE GLOBAL AMBASSADOR
PHOENIX, AZ
44 TH + CAMEBACK
PHOENIX , AZ

DRAW BY ALGUTVER
PROJ. MGR. JEFFREY SUAREZ
SCALE:
DATE: 03-21-2022
SHEET B-8

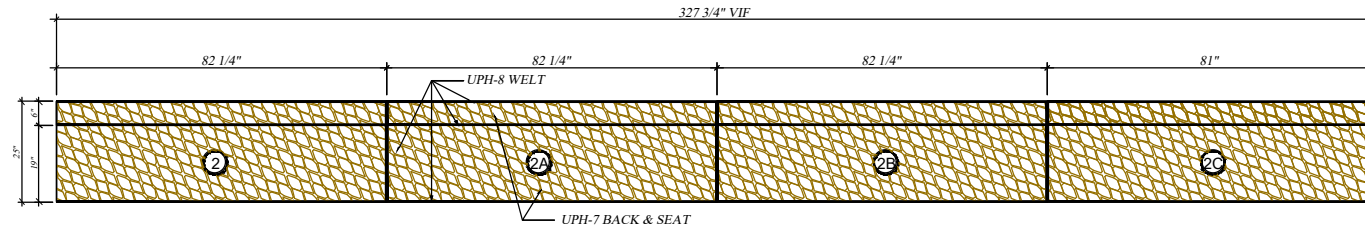


UPH-7
MFR: PERENNIALS
PATTERN: CANVAS WEAVE
COLOR:NOIR 600-16

WD-2 SOLID WOOD
EXTERIOR GRADE
COLOR: T.B.D.
FINISH: PER TGA'S SELECTION

UPH-8 WELT
MRF: BRENTANO
PATTERN: ANDES
COLOR: DOVE 1206-03

(1) REQUIRED

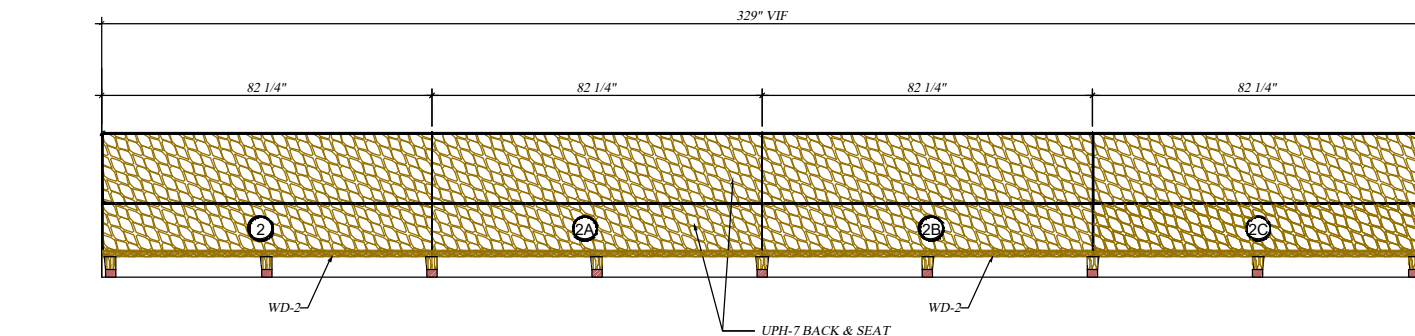


FLOOR PLAN AND ELEVATION

SCALE: 3/16"=1'-00"


PLAN VIEW

SCALE: 3/8"=1'-00"

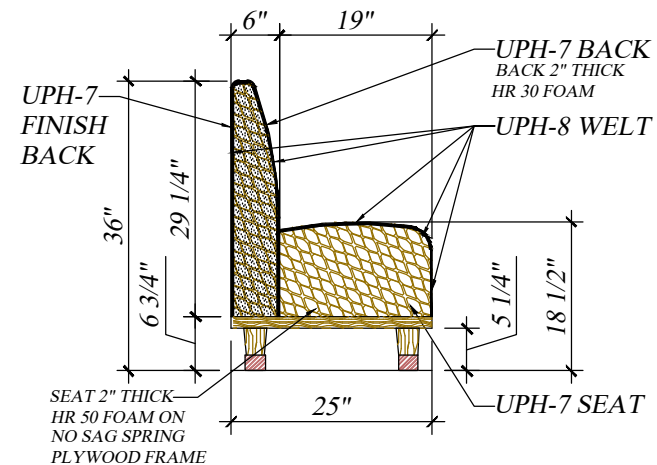


1 ELEVATION

SCALE: 3/8"=1'-00"

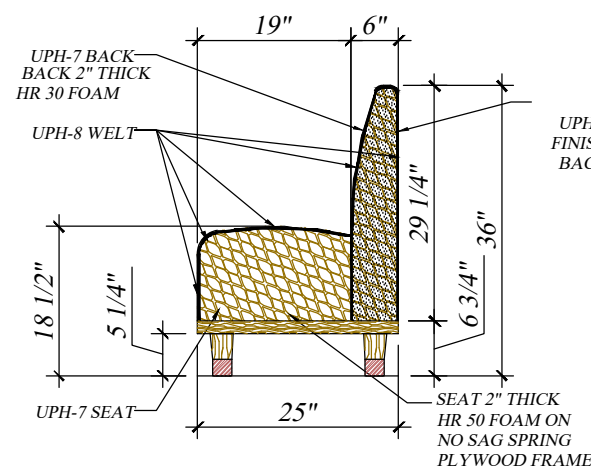

2 ELEVATION

SCALE: 3/8"=1'-00"

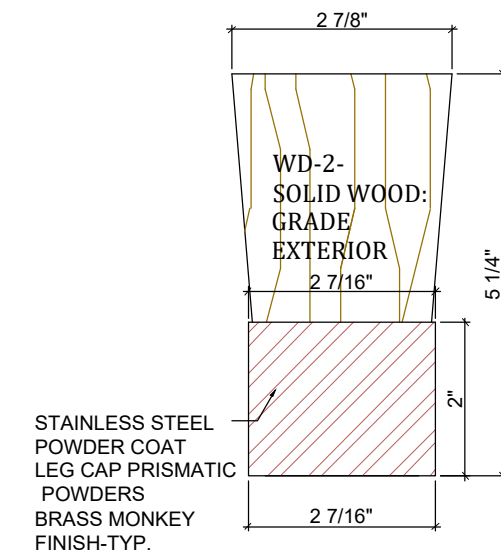

STAINLESS STEEL
POWDER COAT
LEG CAP PRISMATIC
POWDERS
BRASS MONKEY
FINISH-TYP.



12165 MADERA WAY, RIVERSIDE, CA 92503
Tel: 951-258-3075, FAX: 951-272-1764

No.	REVISION / ISSUE	DATE	BY
1.	REVISION / ISSUE	4-12-23	AG
2.	REVISION / ISSUE	5-17-23	AG
3.	REVISION / ISSUE	5-18-23	AG
4.	REVISION / ISSUE	6-01-23	AG
5.	REVISION / ISSUE	6-20-23	AG
6.	DIMENSION B-4	6-27-23	AG

APPROVED BY	DATE:
-------------	-------

THE GLOBAL AMBASSADOR

PHOENIX, AZ

44 TH + CAMEBACK
PHOENIX , AZ

DRAW BY
ALGUTVER

PROJ. MGR.
JEFFREY SUAREZ

SCALE:

DATE: 03-21-2022

SHEET
B-8.1

ITEM RT-105 CUSTOM OUTDOOR BANQUETTE (1) REQUIRED

FOR FABRICATION: PROJECT MANAGER: JEFFREY SUAREZ.

DATE:

LATEST REVISION No.5 DATE:06-27-2023

THESE DRAWINGS REPRESENT DESIGN INTENT ONLY AND DO NOT INCLUDE VERIFICATION OF ANY STRUCTURAL, MECHANICAL, ELECTRICAL, OR PLUMBING. THE DESIGN CONCEPT REPRESENTATION INTENDS TO DEFINE THE SIZE, SHAPE, AND ARRANGEMENT OF SUAREZ CONTRACTING INC., PROJECT COMPONENTS FROM AVAILABLE INFORMATION AND SHALL BE VERIFIED AND APPROVED BY ALL RESPONSIBLE PARTIES INVOLVED IN ORDER TO CONSTRUCT IN COMPLIANCE WITH APPLICABLE CODES, REGULATIONS, ENGINEERING, CALCULATIONS, AND ENVIRONMENTAL CONDITIONS. THIS DRAWING IS PROPERTY OF SUAREZ CONTRACTING INC., AND MUST BE RETURNED UPON REQUEST. ANY USE OF INFORMATION CONTAINED HEREIN FOR USE IN FABRICATION BY ANYONE OTHER THAN SUAREZ CONTRACTING, INC MUST BE AUTHORIZED IN WRITING.