



FINISH SCHEDULE

ITEM	DESCRIPTION	LOCATION
W-3	WHITE OAK VE STAINED	WOOD BEAM
	1-1/2" ROPE	WOOD BEAM
FAB-1	COM-2: KRAVET PATT: 4118-COLOR 1	CANOPY PATIO STAIR SEATING


HARDWARE: SEE DETAILS AND SPECIFICATIONS

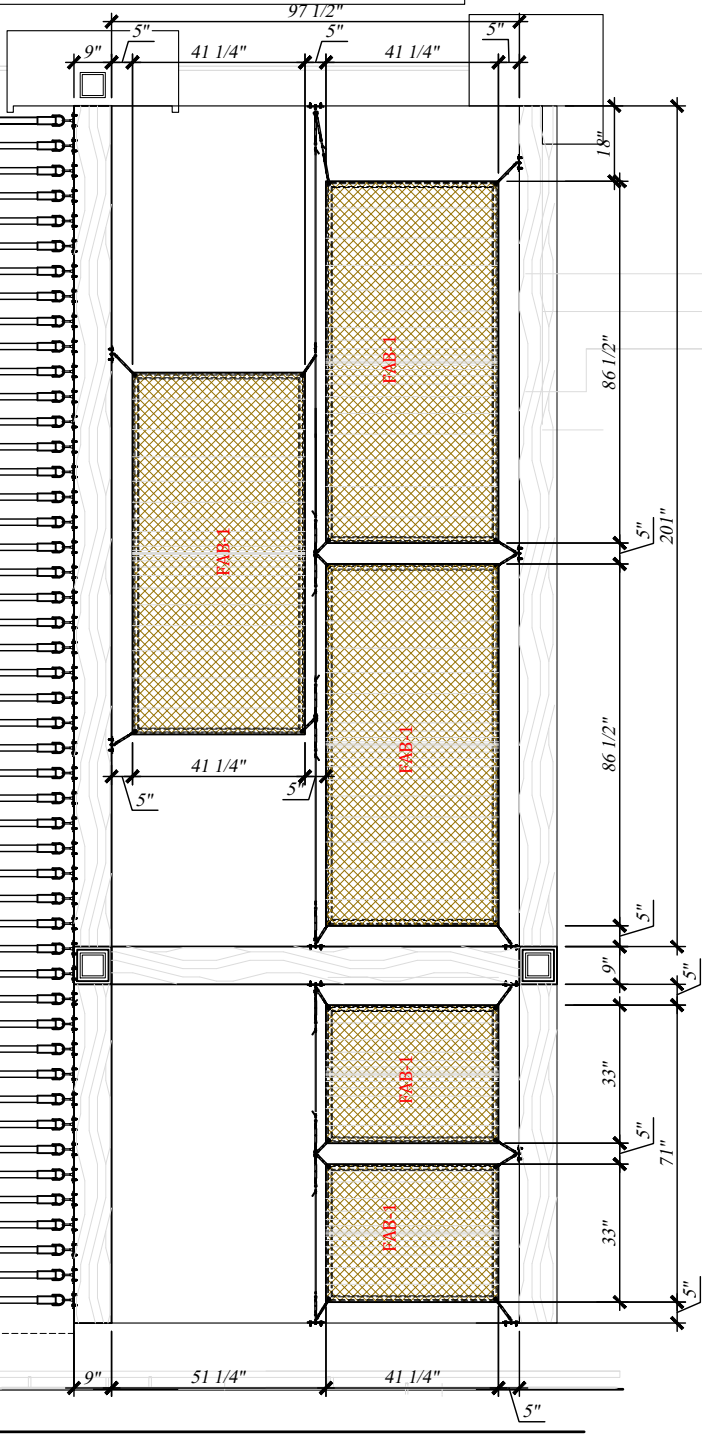


PLAN VIEW DETAIL
SCALE: 1/4"=1'-00"

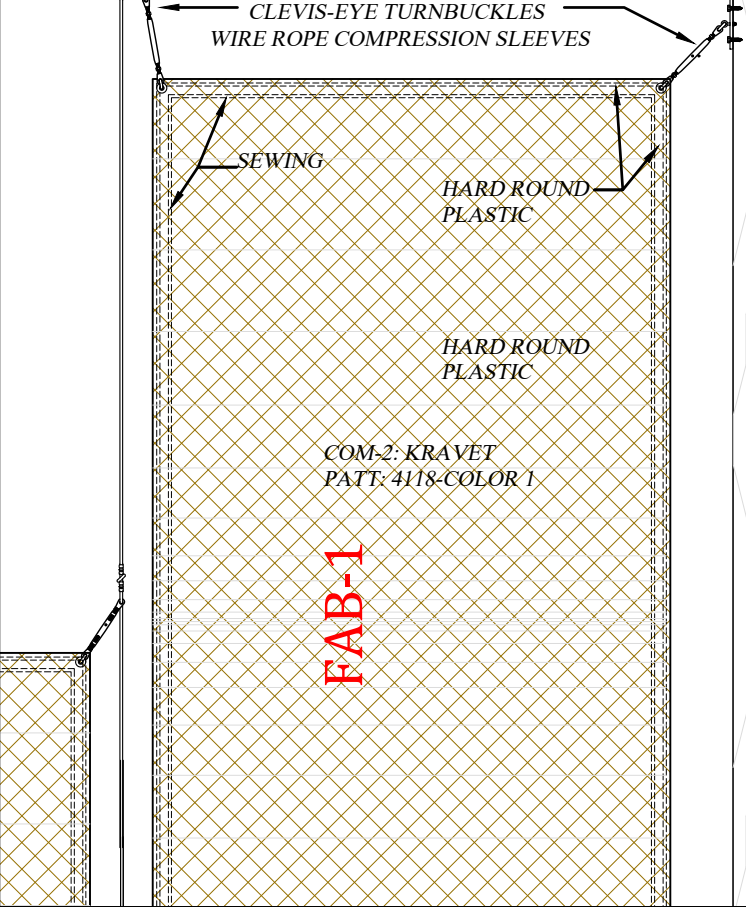


PLAN VIEW DETAIL SHEER DRAPED FAB.
SCALE: 3/4"=1'-00"

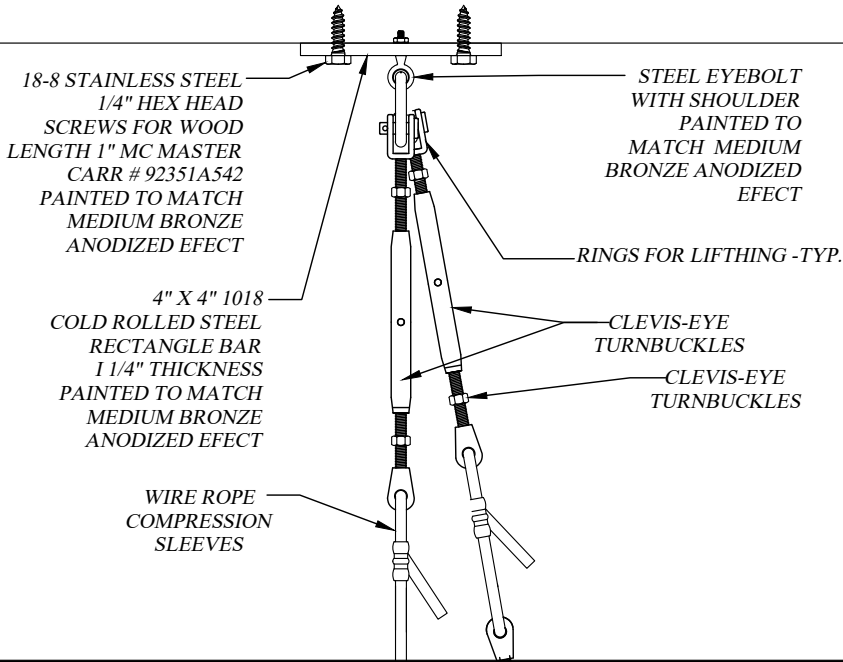

D6 DETAIL
SCALE: 3"=1'-00"

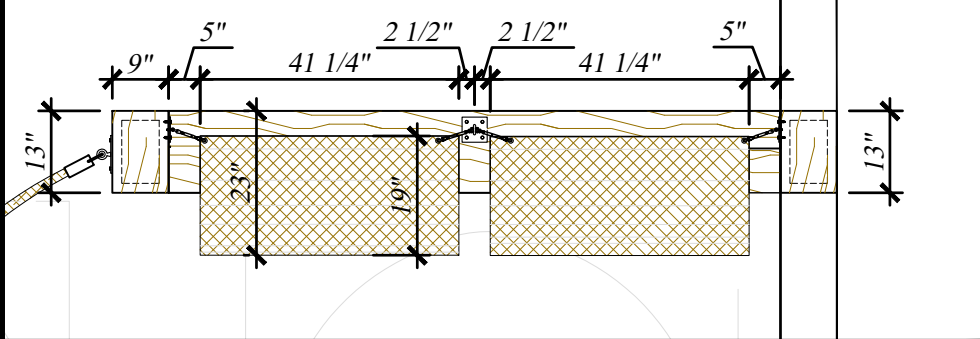


ELEVATION DETAIL SHEER DRAPED FAB.
SCALE: 3/8"=1'-00"

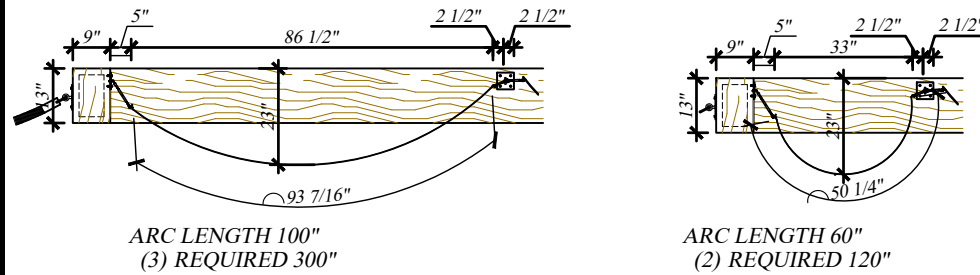

SECTION DETAIL SHEER DRAPED FAB.
SCALE: 3/8"=1'-00"



SECTION DETAIL SHEER DRAPED FAB.
SCALE: 3/8"=1'-00"

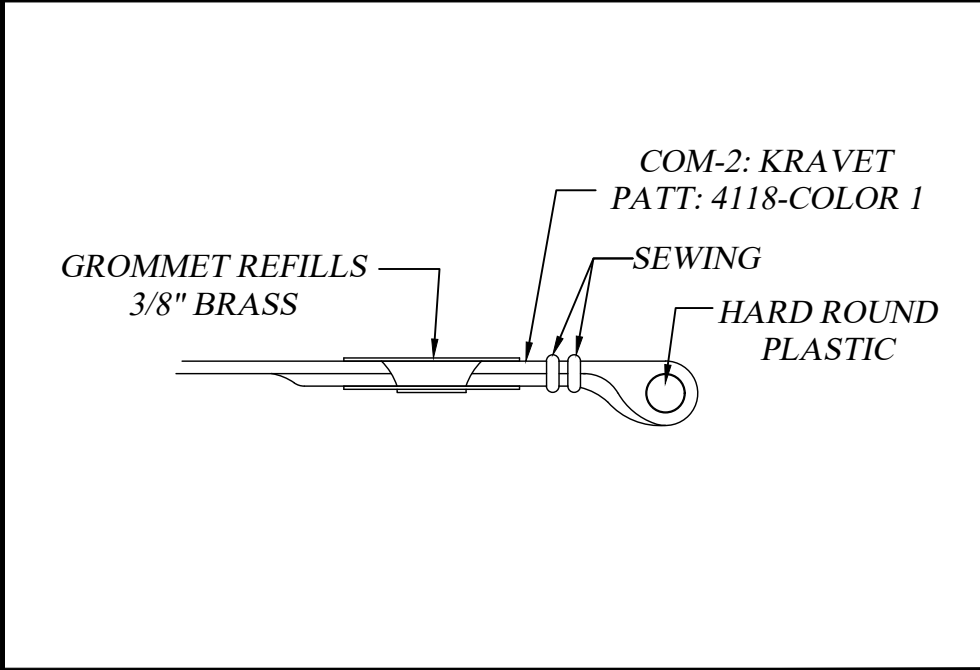

D9 DETAIL
SCALE: FULL

S.C.I.

ARCHITECTURAL & INTERIOR DESIGN

12/65 MADERA WAY, RIVERSIDE, CA 92503
Tel: 951-258-3075, FAX: 951-272-1764

No.	REVISION / ISSUE	DATE	BY
7	REVISION / ISSUE	05-09-22	AG
8	REV./ ENTRY 101	08-23-22	AG
9	REV./ ENTRY 101	10-13-22	AG
10	REV./ ENTRY 101	12-15-22	AG
11	REV./ CANOPIES	01-03-23	AG

APPROVED BY	DATE:
-------------	-------

CASA MADERA

THE MONDRIAN

8440 SUNSET BLVD
WEST HOLLYWOOD, CA 90069

DRAW BY	ALGUTVER
PROJ. MGR.	JEFFREY SUAREZ
SCALE:	AS NOTED
DATE:	NOTED 08-23-2021

SHEET
CW4.0

ITEM CW-PATIO STAIR SEATING ~ CANOPIES

LATEST REVISION No. 11 DATE: 01-03-2023

THESE DRAWINGS REPRESENT DESIGN INTENT ONLY AND DO NOT INCLUDE VERIFICATION OF ANY STRUCTURAL, MECHANICAL, ELECTRICAL, OR PLUMBING. THE DESIGN CONCEPT REPRESENTATION INTENDS TO DEFINE THE SIZE, SHAPE, AND ARRANGEMENT OF SUAREZ CONTRACTING INC., PROJECT COMPONENTS FROM AVAILABLE INFORMATION AND SHALL BE VERIFIED AND APPROVED BY ALL RESPONSIBLE PARTIES INVOLVED IN ORDER TO CONSTRUCT IN COMPLIANCE WITH APPLICABLE CODES, REGULATIONS, ENGINEERING, CALCULATIONS, AND ENVIRONMENTAL CONDITIONS. THIS DRAWING IS PROPERTY OF SUAREZ CONTRACTING INC., AND MUST BE RETURNED UPON REQUEST. ANY USE OF INFORMATION CONTAINED HEREIN FOR USE IN FABRICATION BY ANYONE OTHER THAN SUAREZ CONTRACTING, INC MUST BE AUTHORIZED IN WRITING.

NOT FOR FABRICATION: PROJECT MANAGER: JEFFREY SUAREZ. DATE: _____

FINISH SCHEDULE

ITEM	DESCRIPTION	LOCATION
W-3	WHITE OAK VE STAINED	WOOD BEAM
	1-1/2" ROPE	WOOD BEAM
FAB-1	COM-2: KRAVET PATT: 4118-COLOR 1	CANOPY PATIO STAIR SEATING

HARDWARE: SEE DETAILS AND SPECIFICATIONS




No.	REVISION / ISSUE	DATE	BY
7	REVISION / ISSUE	05-09-22	AG
8	REV./ ENTRY 101	08-23-22	AG
9	REV./ ENTRY 101	10-13-22	AG
10	REV./ ENTRY 101	12-15-22	AG
11	REV./ CANOPIES	01-03-23	AG

APPROVED BY	DATE:
-------------	-------

CASA MADERA
THE MONDRIAN
8440 SUNSET BLVD
WEST HOLLYWOOD, CA 90069

DRAW BY ALGUTVER
PROJ. MGR. JEFFREY SUAREZ
SCALE: AS NOTED
DATE: NOTED 08-23-2021
SHEET CW4.1

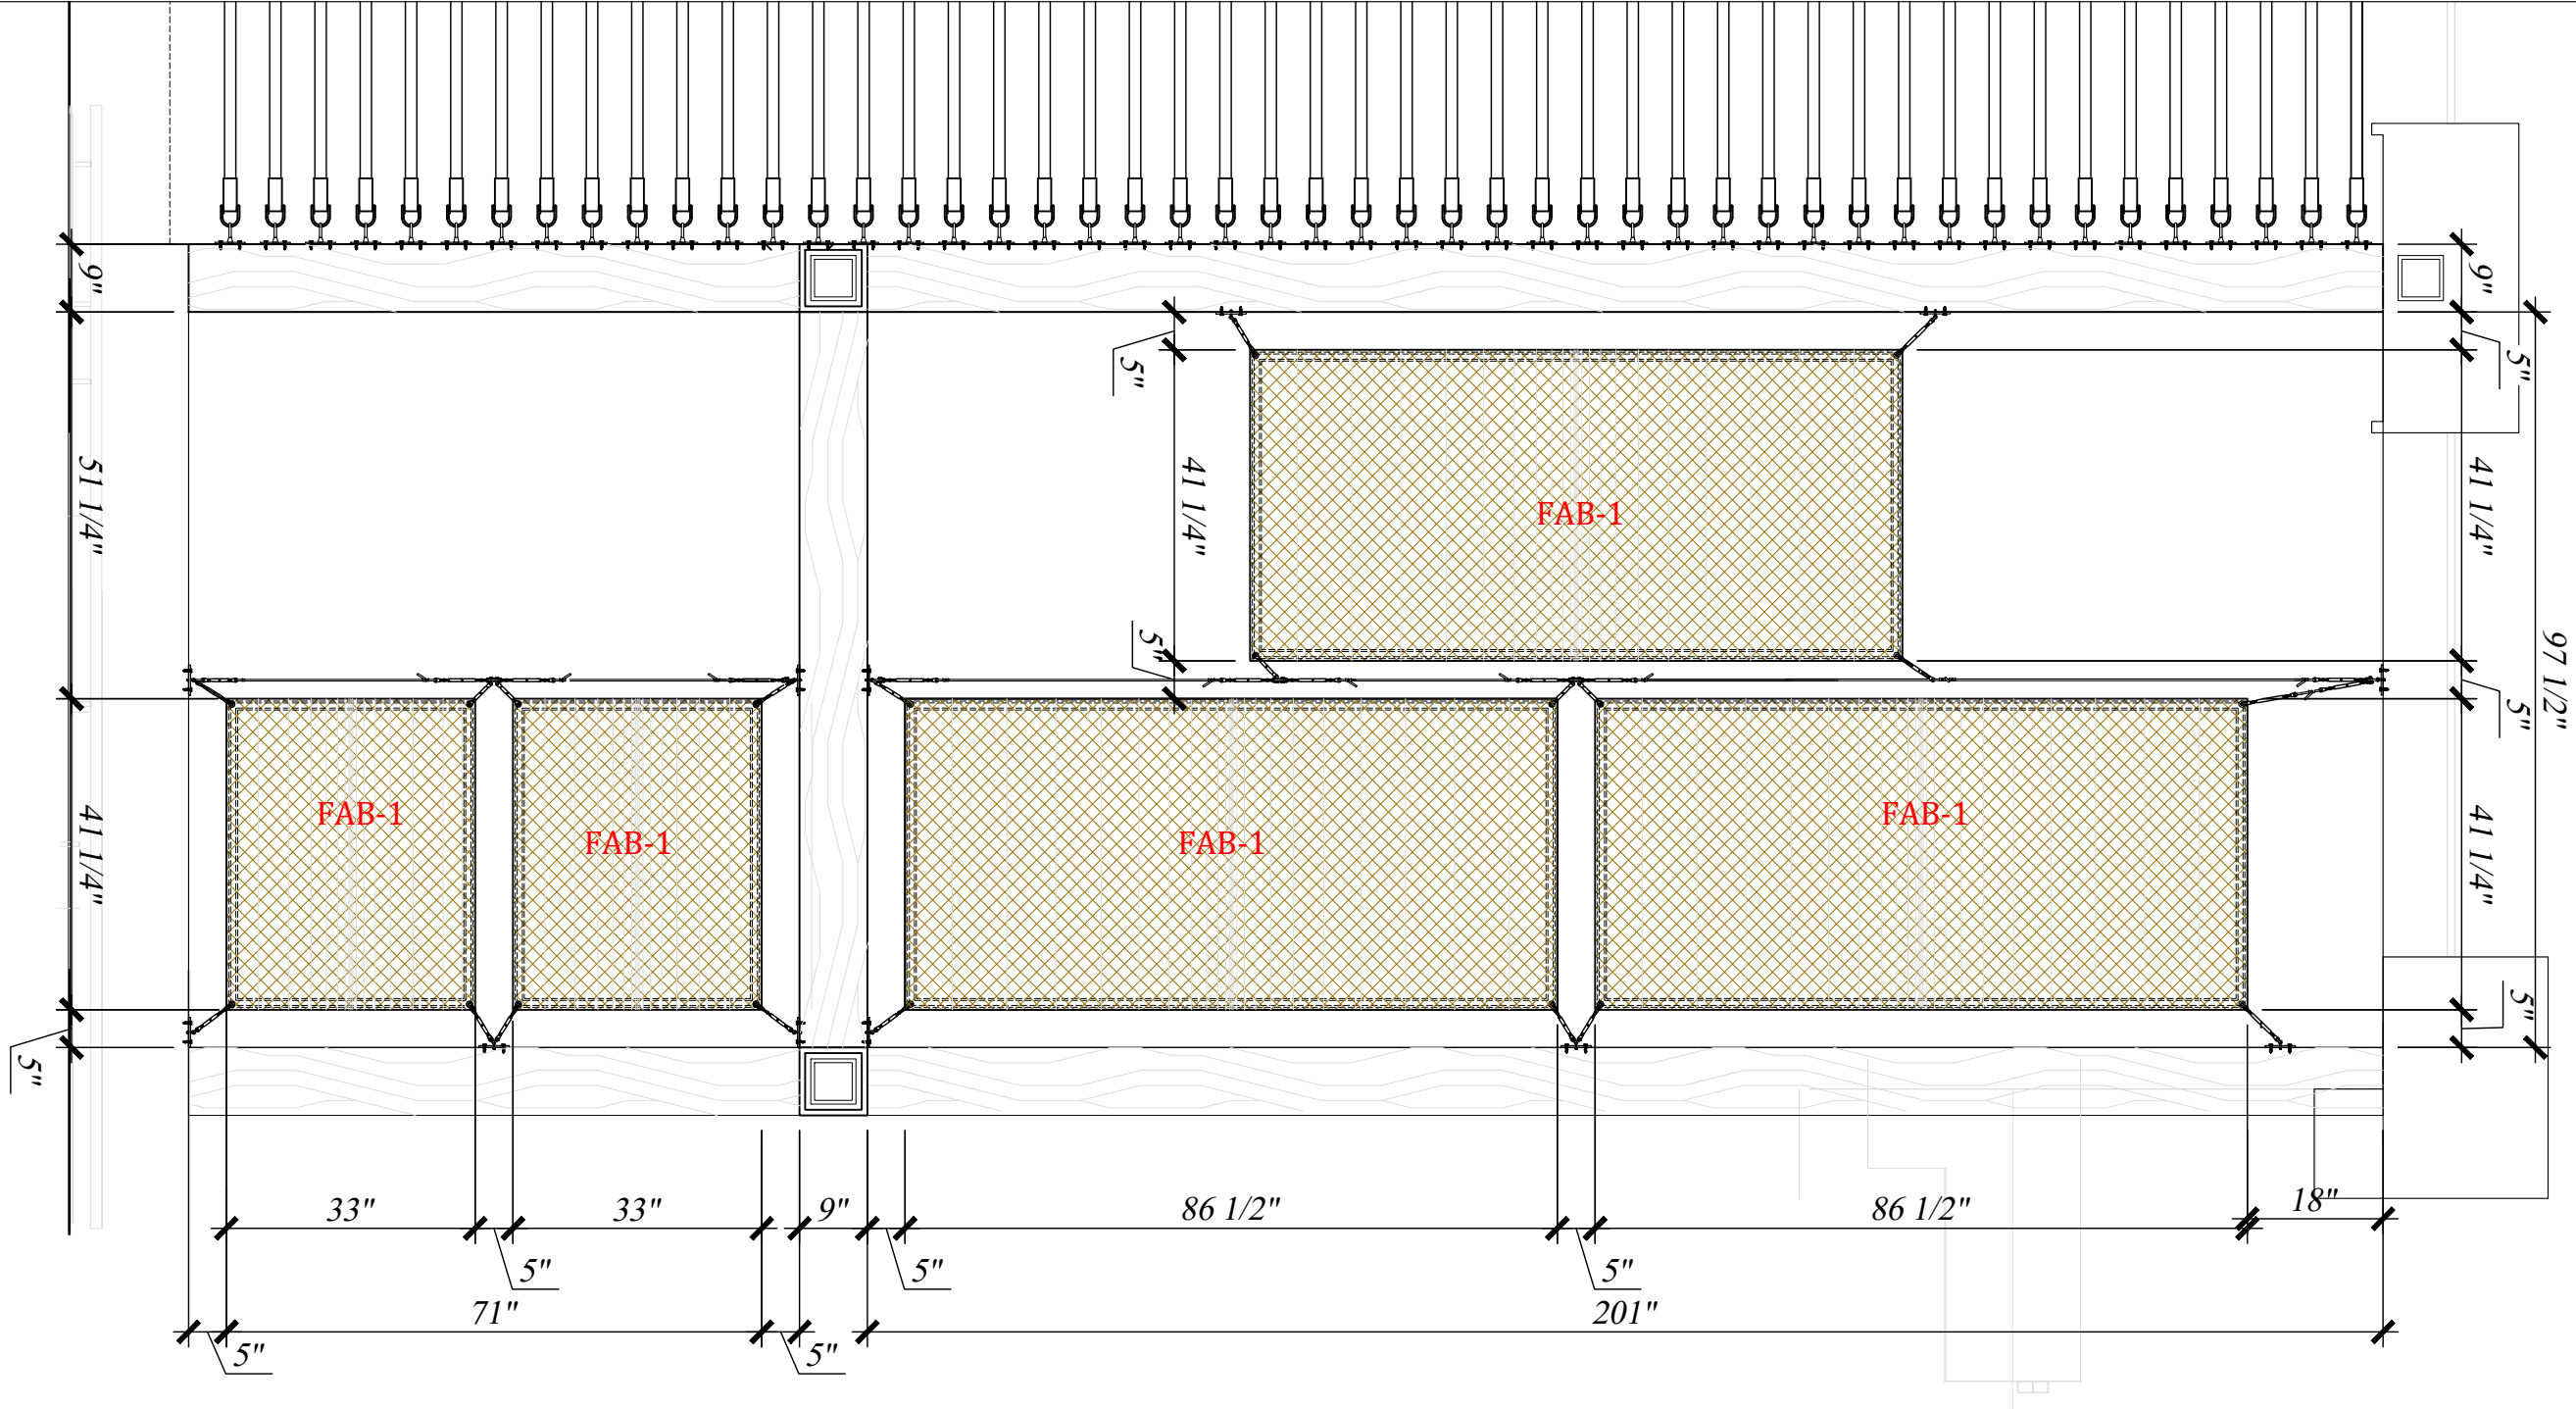

~ PLAN VIEW DETAIL
SCALE:-NTS

ITEM CW-PATIO STAIR SEATING ~ CANOPIES

LATEST REVISION No. 11 DATE: 01-03-2023

THESE DRAWINGS REPRESENT DESIGN INTENT ONLY AND DO NOT INCLUDE VERIFICATION OF ANY STRUCTURAL, MECHANICAL, ELECTRICAL, OR PLUMBING. THE DESIGN CONCEPT REPRESENTATION INTENDS TO DEFINE THE SIZE, SHAPE, AND ARRANGEMENT OF SUAREZ CONTRACTING INC., PROJECT COMPONENTS FROM AVAILABLE INFORMATION AND SHALL BE VERIFIED AND APPROVED BY ALL RESPONSIBLE PARTIES INVOLVED IN ORDER TO CONSTRUCT IN COMPLIANCE WITH APPLICABLE CODES, REGULATIONS, ENGINEERING, CALCULATIONS, AND ENVIRONMENTAL CONDITIONS. THIS DRAWING IS PROPERTY OF SUAREZ CONTRACTING INC., AND MUST BE RETURNED UPON REQUEST. ANY USE OF INFORMATION CONTAINED HEREIN FOR USE IN FABRICATION BY ANYONE OTHER THAN SUAREZ CONTRACTING, INC MUST BE AUTHORIZED IN WRITING.

NOT FOR FABRICATION: PROJECT MANAGER: JEFFREY SUAREZ. _____ DATE: _____