

DESCRIPTION
TOP: WOD VENEER STAIN TO MATCH CONTROL SAMPLE IN HIGH GLOSS FINISH DARK STAIN OAK FINISH PANEL
EDGE SOLID WOOD 1-3/4" THICK X 1-1/2" WIDE STAIN TO MATCH CONTROL SAMPLE IN HIGH GLOSS FINISH




12165 MADERA WAY, RIVERSIDE, CA 92503
Tel: 951-258-3075, FAX: 951-272-1764

No.	REVISION / ISSUE	DATE	BY
1.	REVISION / ISSUE	03-09-23	AG

APPROVED BY	DATE:
-------------	-------

A RESTAURANT - 2ND & PCH
LONG BEACH
TABLES
6460 E. PACIFIC COAST HIGHWAY
SUITE 200
LONG BEACH, CALIFORNIA

DRAW BY <i>ALGUTVER</i>	
PROJ. MGR. <i>MARCO SUAREZ</i>	
SCALE:	<i>AS NOTED NOTED</i>
DATE:	<i>11-11-2021</i>
SHEET	<i>11</i>

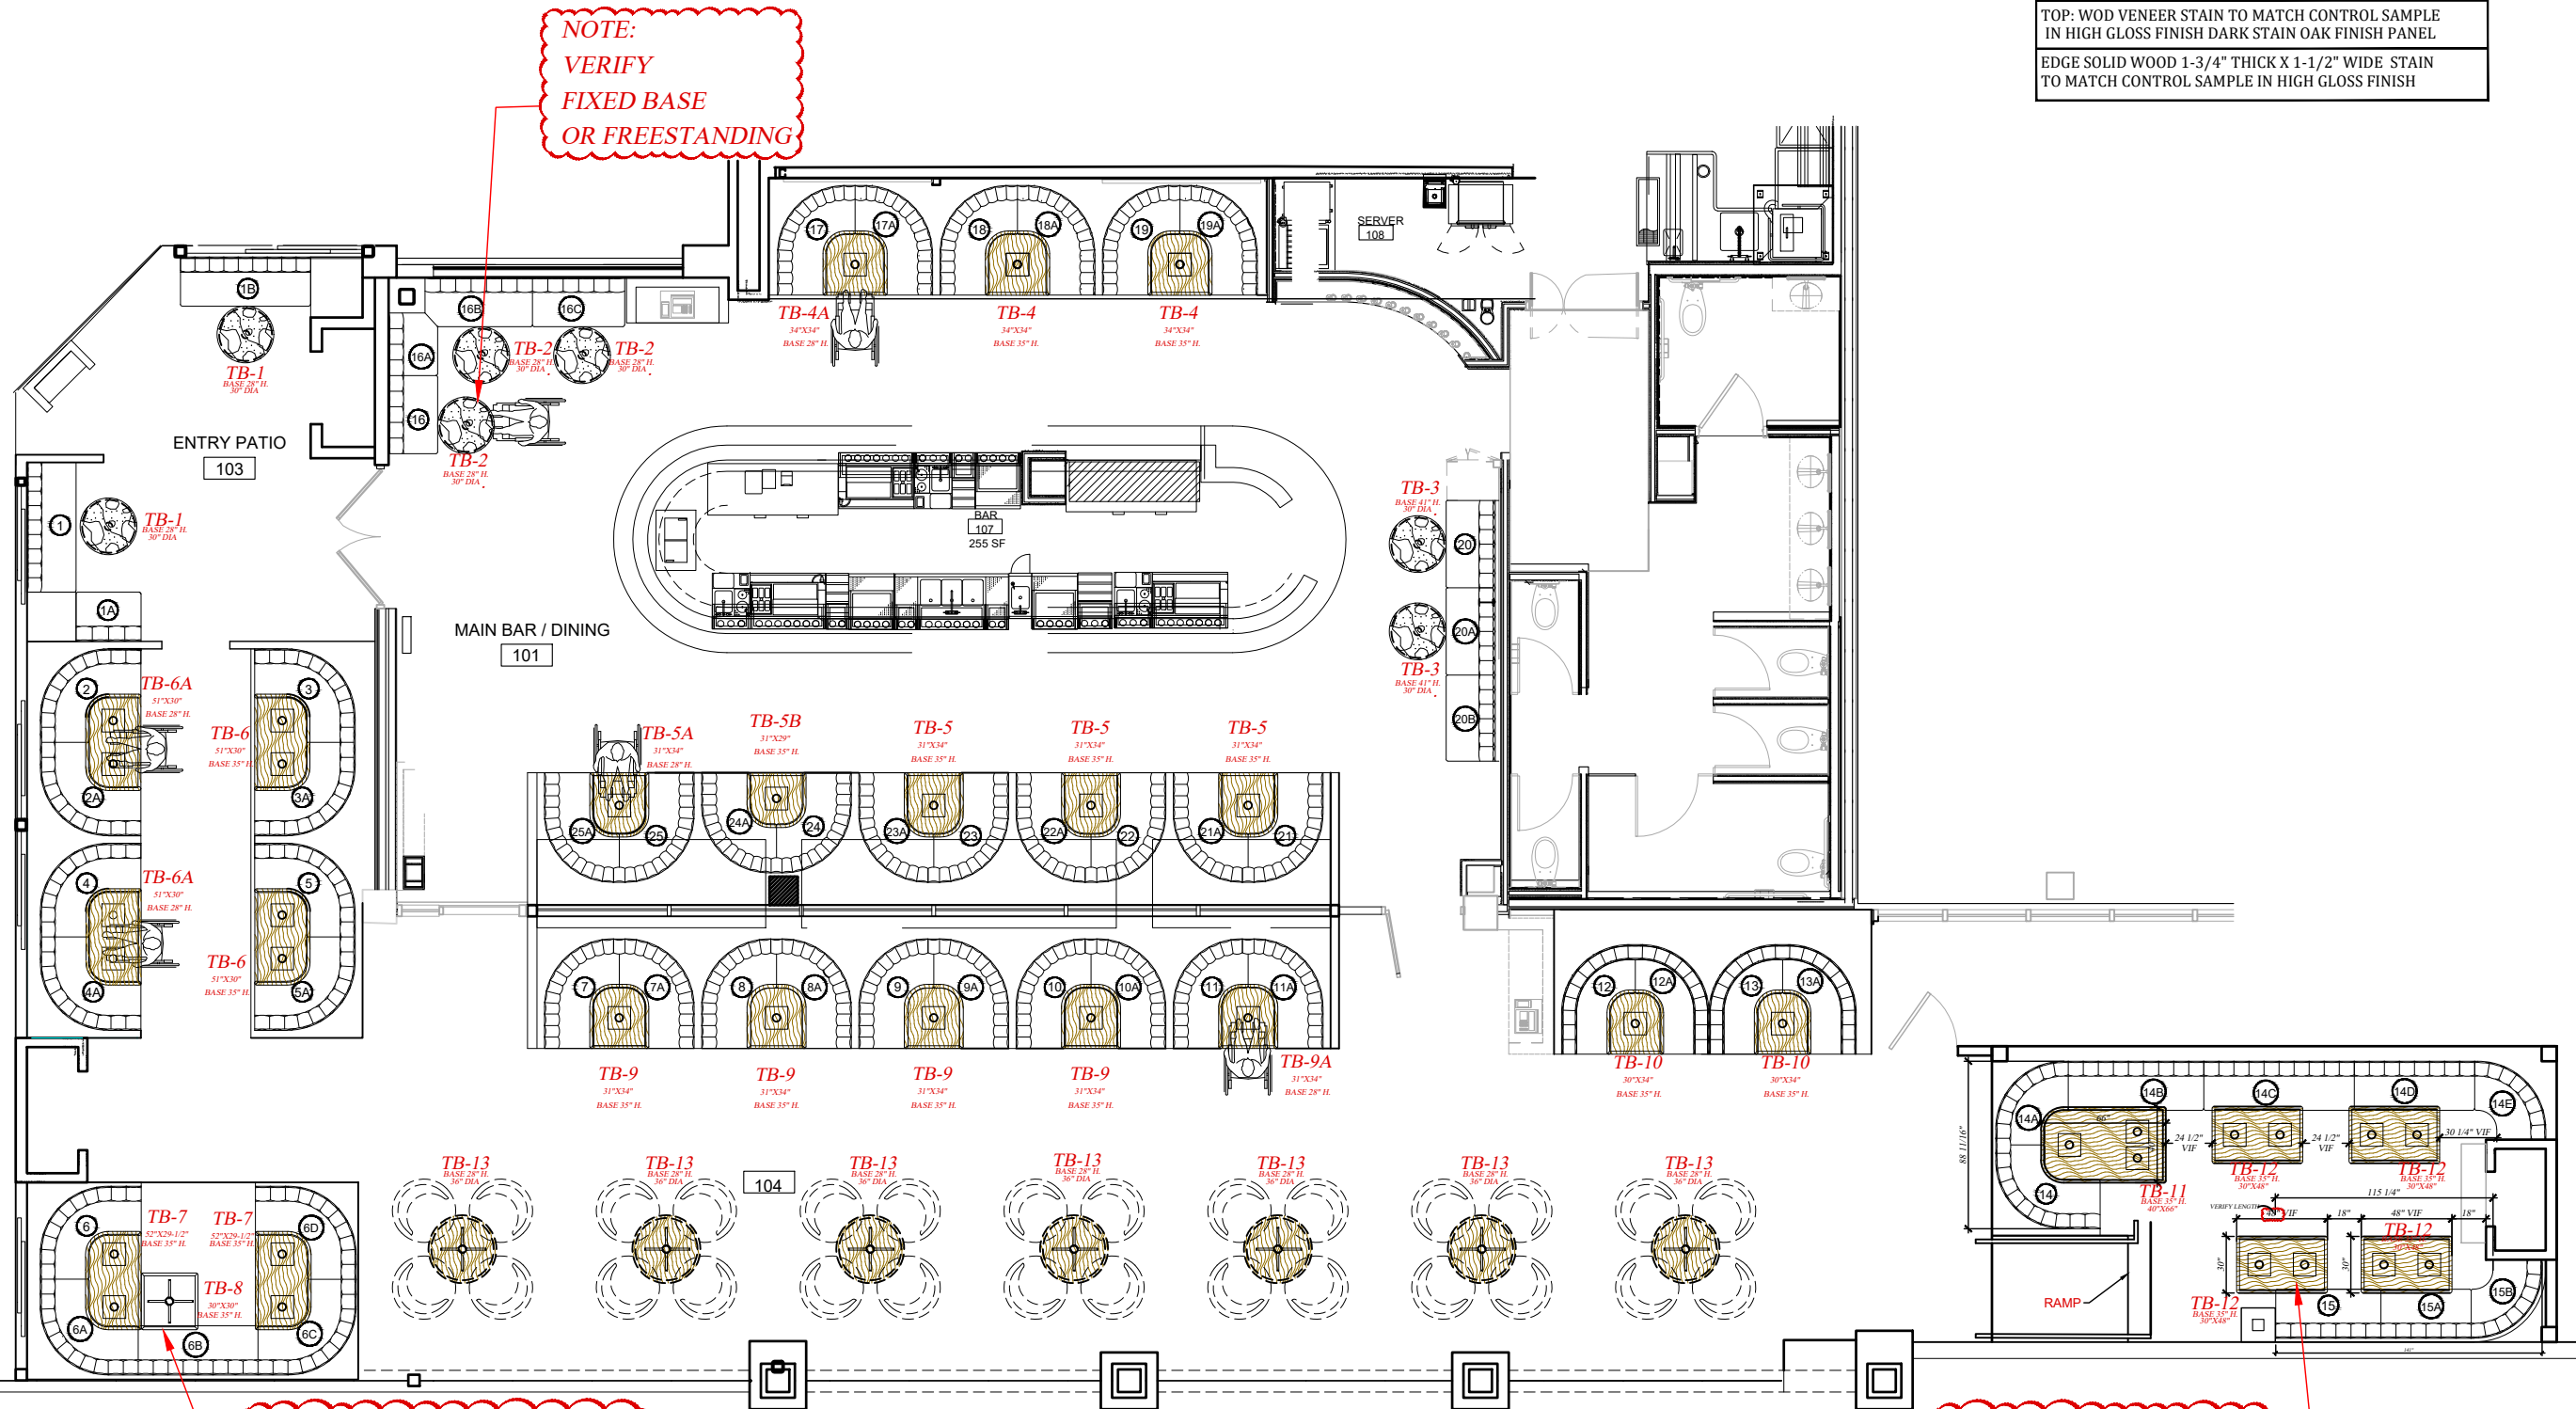

NOTE:
VERIFY IF THIS TABLE BASE
WILL BE MOVEABLE W/
FOUR PRONG BLACK
WRINKLE FINISH










NOTE:
VERIFY IF THIS TABLE
NEED TO BE REDUCED

~ FLOOR PLAN
SCALE: 1/8"=1'-00"

NOT FOR FABRICATION

FOR FABRICATION: PROJECT MANAGER: MARCO SUAREZ.

THESE DRAWINGS REPRESENT DESIGN INTENT ONLY AND DO NOT INCLUDE VERIFICATION OF ANY STRUCTURAL, MECHANICAL, ELECTRICAL, OR PLUMBING. THE DESIGN CONCEPT REPRESENTATION INTENDS TO DEFINE THE SIZE, SHAPE, AND ARRANGEMENT OF SUAREZ CONTRACTING INC., PROJECT COMPONENTS FROM AVAILABLE INFORMATION AND SHALL BE VERIFIED AND APPROVED BY ALL RESPONSIBLE PARTIES INVOLVED IN ORDER TO CONSTRUCT IN COMPLIANCE WITH APPLICABLE CODES, REGULATIONS, ENGINEERING, CALCULATIONS, AND ENVIRONMENTAL CONDITIONS. THIS DRAWING IS PROPERTY OF SUAREZ CONTRACTING INC., AND MUST BE RETURNED UPON REQUEST. ANY USE OF INFORMATION CONTAINED HEREIN FOR USE IN FABRICATION BY ANYONE OTHER THAN SUAREZ CONTRACTING, INC MUST BE AUTHORIZED IN WRITING.

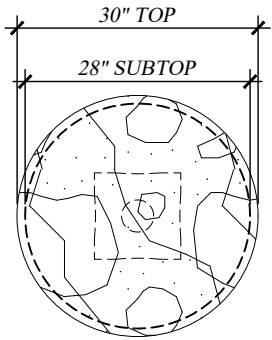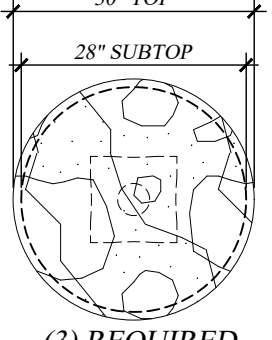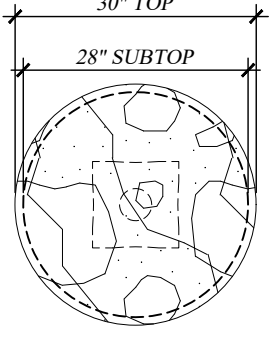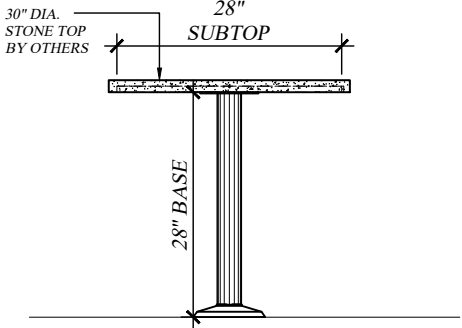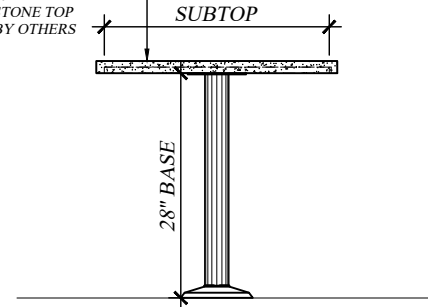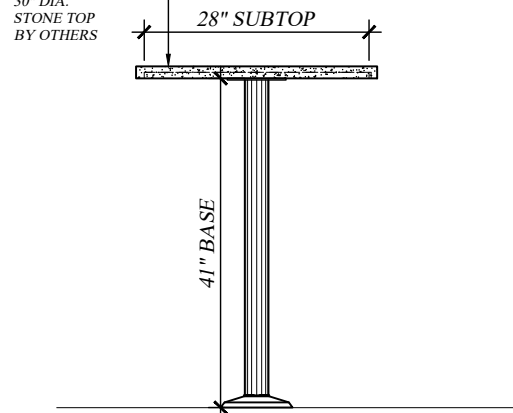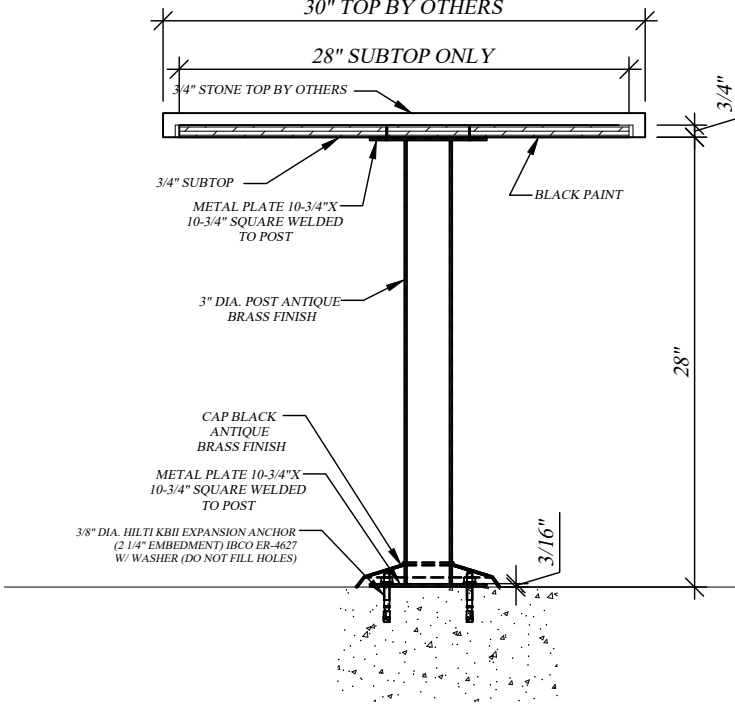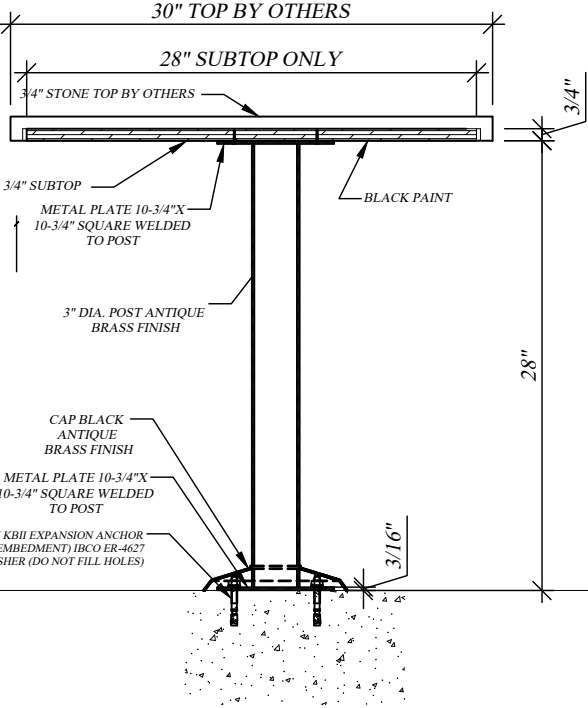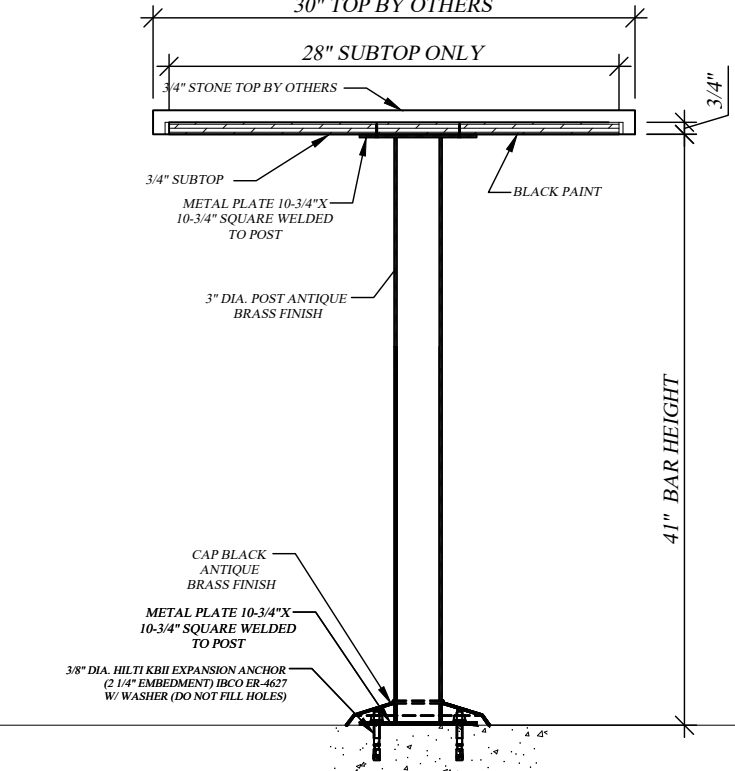TB-1  (2) REQUIRED	TB-2  (3) REQUIRED	TB-3  (2) REQUIRED
~ FLOOR PLAN SCALE: 1/2"=1'-00"	~ FLOOR PLAN SCALE: 1/2"=1'-00"	~ FLOOR PLAN SCALE: 1/2"=1'-00"
		
1 ELEVATION SCALE: 1/2"=1'-00"	2 ELEVATION SCALE: 1/2"=1'-00"	3 ELEVATION SCALE: 1/2"=1'-00"
		
A SECTION SCALE: 1"=1'-00"	B SECTION SCALE: 1"=1'-00"	C SECTION SCALE: 1"=1'-00"
~ TABLES ITEMS TT-1/TT-2/TT-3		

LATEST REVISION No.1 DATE:03-09-2023

THESE DRAWINGS REPRESENT DESIGN INTENT ONLY AND DO NOT INCLUDE VERIFICATION OF ANY STRUCTURAL, MECHANICAL, ELECTRICAL, OR PLUMBING. THE DESIGN CONCEPT REPRESENTATION INTENDS TO DEFINE THE SIZE, SHAPE, AND ARRANGEMENT OF SUAREZ CONTRACTING INC., PROJECT COMPONENTS FROM AVAILABLE INFORMATION AND SHALL BE VERIFIED AND APPROVED BY ALL RESPONSIBLE PARTIES INVOLVED IN ORDER TO CONSTRUCT IN COMPLIANCE WITH APPLICABLE CODES, REGULATIONS, ENGINEERING, CALCULATIONS, AND ENVIRONMENTAL CONDITIONS. THIS DRAWING IS PROPERTY OF SUAREZ CONTRACTING INC., AND MUST BE RETURNED UPON REQUEST. ANY USE OF INFORMATION CONTAINED HEREIN FOR USE IN FABRICATION BY ANYONE OTHER THAN SUAREZ CONTRACTING, INC MUST BE AUTHORIZED IN WRITING.

NOT FOR FABRICATION

FOR FABRICATION: PROJECT MANAGER: MARCO SUAREZ.



SUAREZ CONTRACTING, INC.

ARCHITECTURAL, MECHANICAL & ELECTRICAL DESIGN

12165 MADERA WAY, RIVERSIDE, CA 92503

Tel: 951-258-3075, FAX: 951-272-1764

No.	REVISION / ISSUE	DATE	BY
1.	REVISION / ISSUE	03-09-23	AG

APROVED BY	DATE:

A RESTAURANT - 2ND & PCH

LONG BEACH


TABLES

6460 E. PACIFIC COAST HIGHWAY


SUITE 200

LONG BEACH, CALIFORNIA


DRAW BY	ALGUTVER
PROJ. MGR.	MARCO SUAREZ
SCALE:	AS NOTED NOTED
DATE:	11-11-2021
SHEET	T-1-2-3

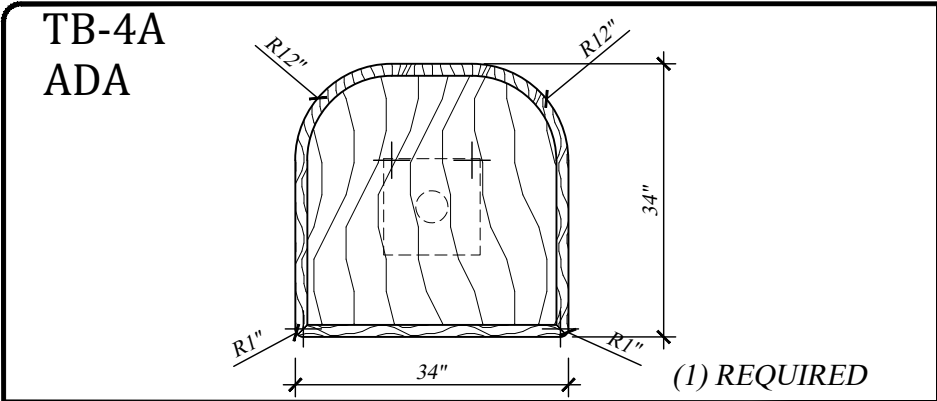

~ FLOOR PLAN
SCALE: 1/2"=1'-00"

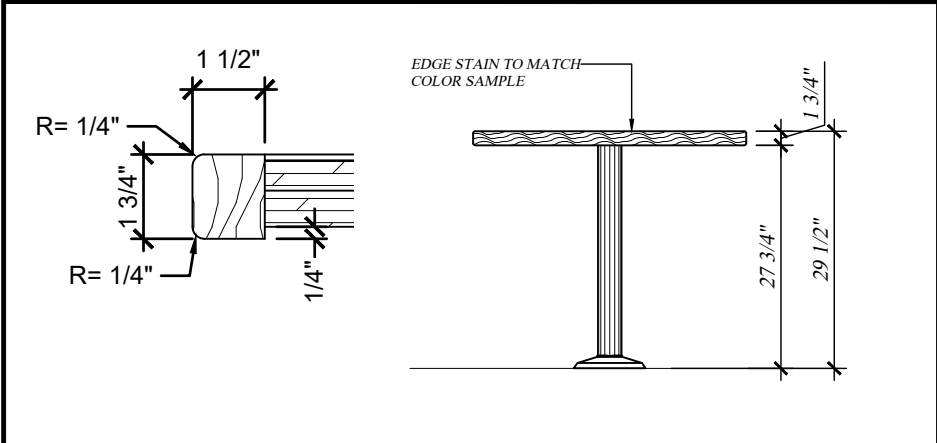


4 ELEVATION
SCALE: 1/2"=1'-00"

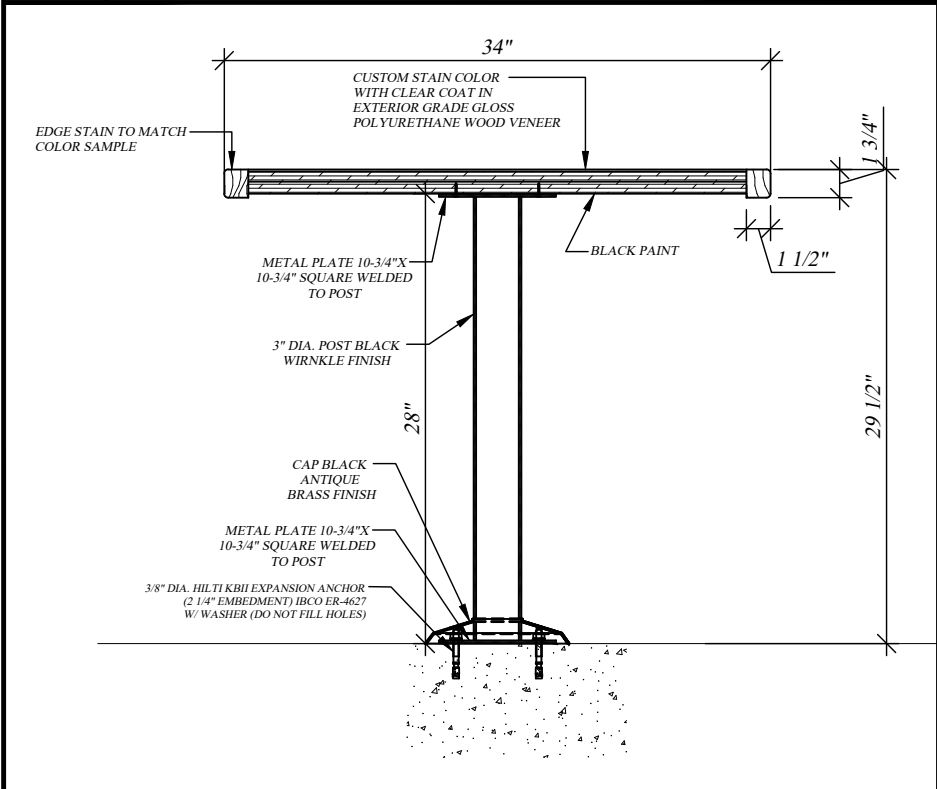


D SECTION
SCALE: 1"=1'-00"


~ TABLES ITEMS TT-4 / TT-4A / TT-5

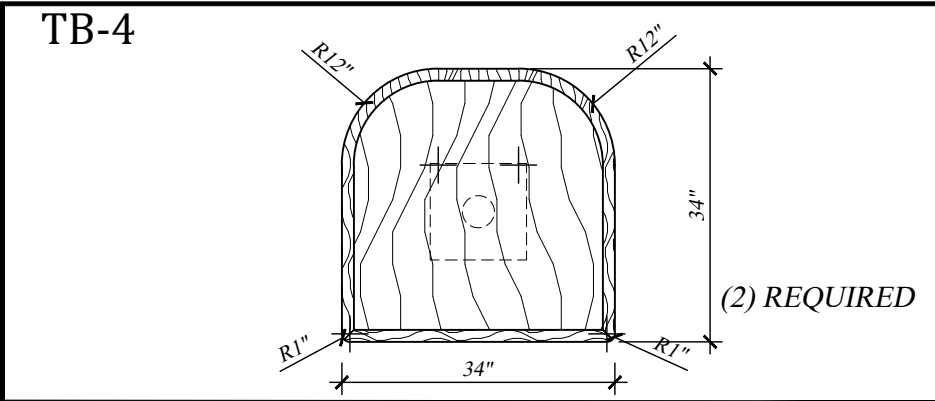


~ FLOOR PLAN
SCALE: 1/2"=1'-00"

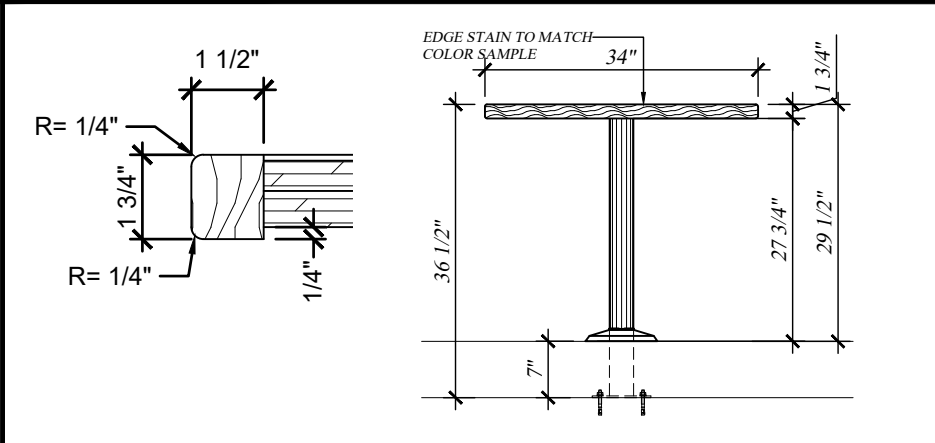


5 ELEVATION
SCALE: 1/2"=1'-00"

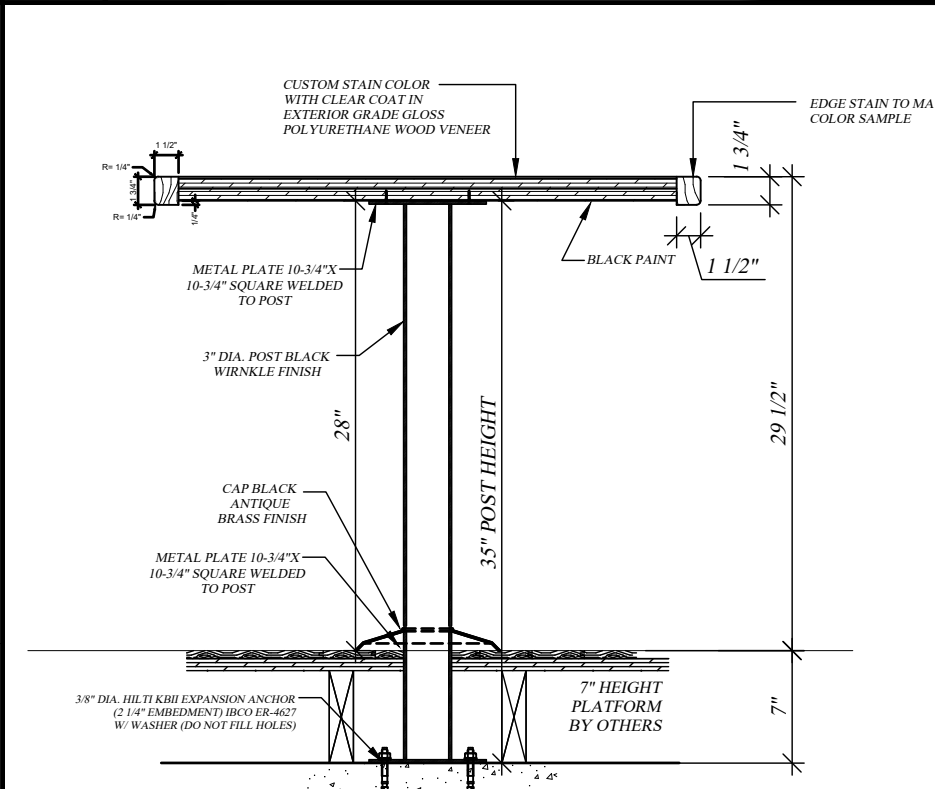


E SECTION
SCALE: 1"=1'-00"

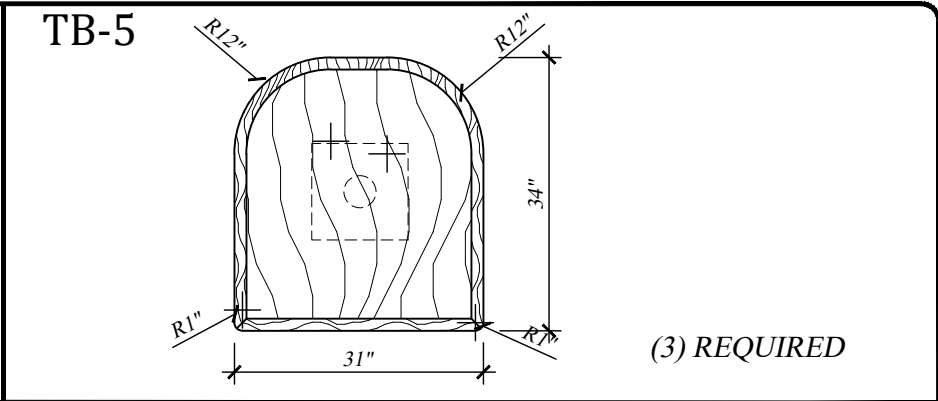

~ FLOOR PLAN
SCALE: 1/2"=1'-00"

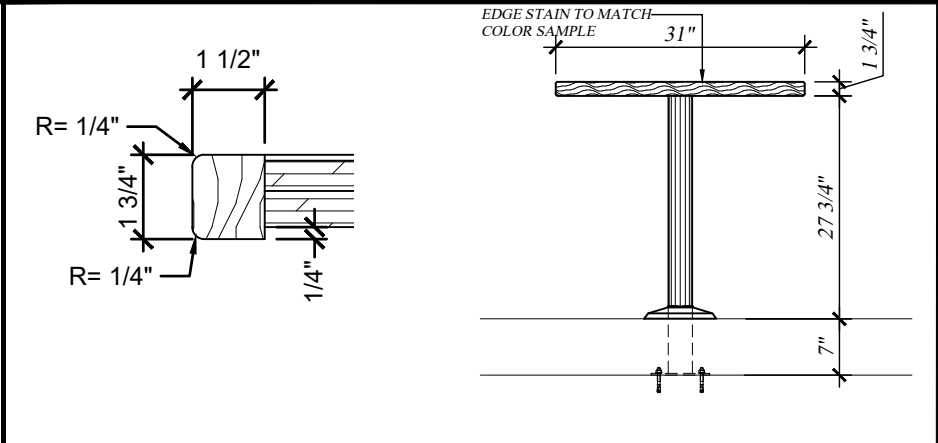

6 ELEVATION
SCALE: 1/2"=1'-00"

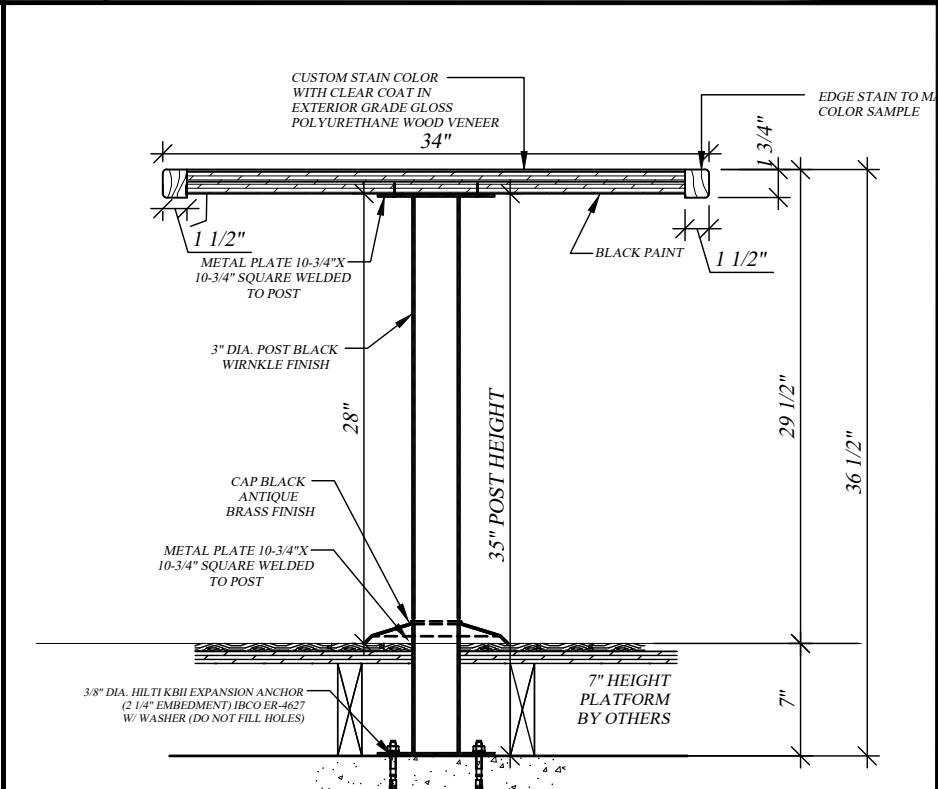

F SECTION
SCALE: 1"=1'-00"

S.C.I.
SUAREZ CONTRACTING, INC.
ARCHITECTURAL, MECHANICAL & ELECTRICAL DESIGN

12165 MADERA WAY, RIVERSIDE, CA 92503
Tel: 951-258-3075, FAX: 951-272-1764

No.	REVISION / ISSUE	DATE	BY
1.	REVISION / ISSUE	03-09-23	AG

APPROVED BY	DATE:
-------------	-------

**A RESTAURANT - 2ND & PCH
LONG BEACH
TABLES**

6460 E. PACIFIC COAST HIGHWAY
SUITE 200
LONG BEACH, CALIFORNIA




DRAW BY ALGUTVER
PROJ. MGR. MARCO SUAREZ
SCALE: AS NOTED NOTED
DATE: 11-11-2021
SHEET T-4-4A-5

LATEST REVISION No.1 DATE:03-09-2023

THESE DRAWINGS REPRESENT DESIGN INTENT ONLY AND DO NOT INCLUDE VERIFICATION OF ANY STRUCTURAL, MECHANICAL, ELECTRICAL, OR PLUMBING. THE DESIGN CONCEPT REPRESENTATION INTENDS TO DEFINE THE SIZE, SHAPE, AND ARRANGEMENT OF SUAREZ CONTRACTING INC., PROJECT COMPONENTS FROM AVAILABLE INFORMATION AND SHALL BE VERIFIED AND APPROVED BY ALL RESPONSIBLE PARTIES INVOLVED IN ORDER TO CONSTRUCT IN COMPLIANCE WITH APPLICABLE CODES, REGULATIONS, ENGINEERING, CALCULATIONS, AND ENVIRONMENTAL CONDITIONS. THIS DRAWING IS PROPERTY OF SUAREZ CONTRACTING INC., AND MUST BE RETURNED UPON REQUEST. ANY USE OF INFORMATION CONTAINED HEREIN FOR USE IN FABRICATION BY ANYONE OTHER THAN SUAREZ CONTRACTING, INC MUST BE AUTHORIZED IN WRITING.

NOT FOR FABRICATION




FOR FABRICATION: PROJECT MANAGER: MARCO SUAREZ.

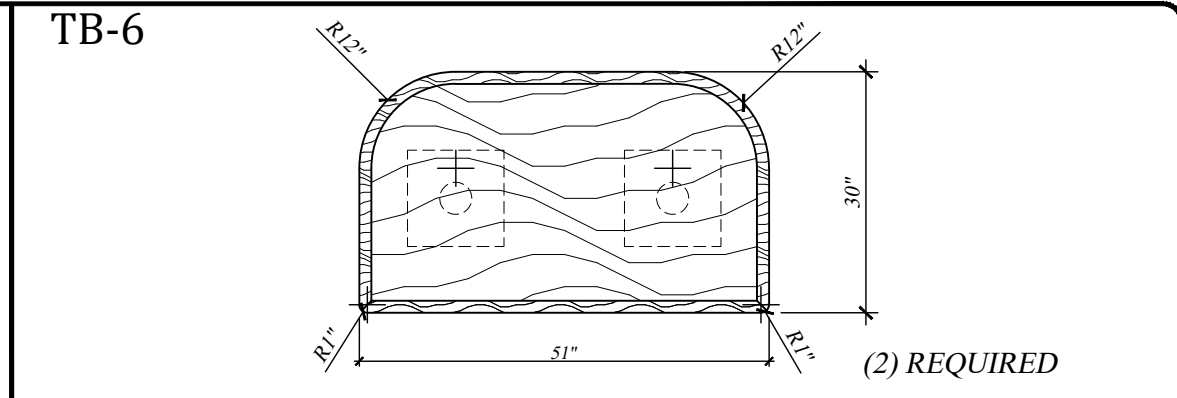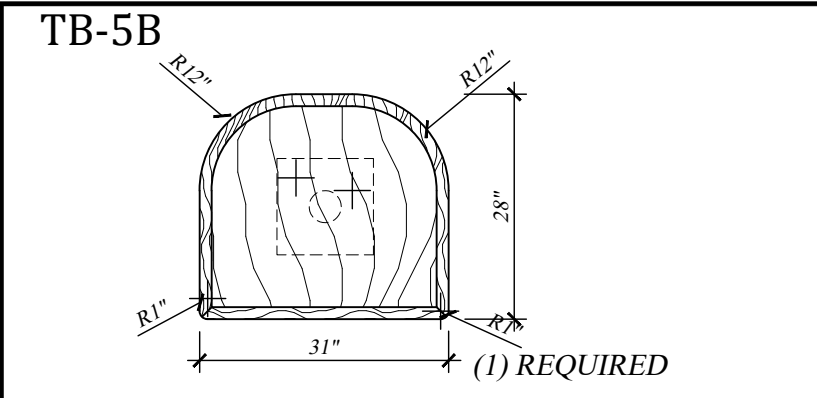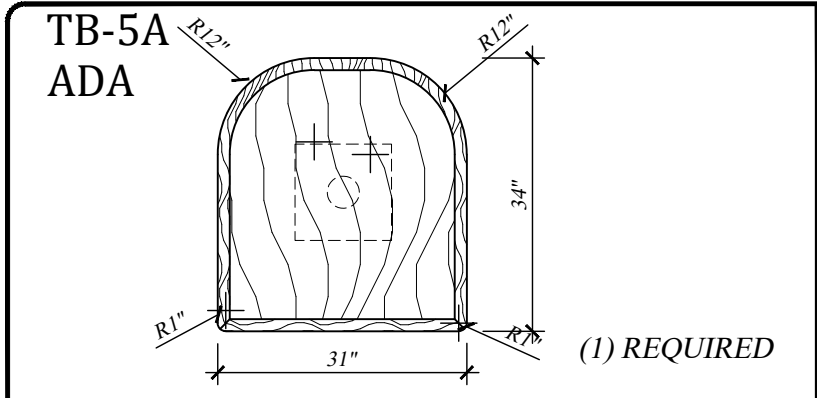

~ FLOOR PLAN
SCALE: 1/2"=1'-00"

~ FLOOR PLAN
SCALE: 1/2"=1'-00"




~ FLOOR PLAN
SCALE: 1/2"=1'-00"

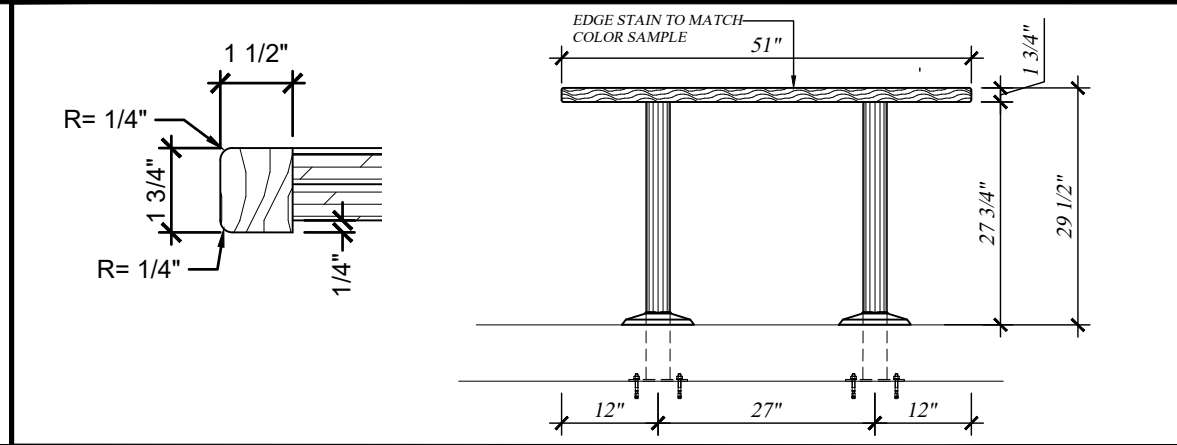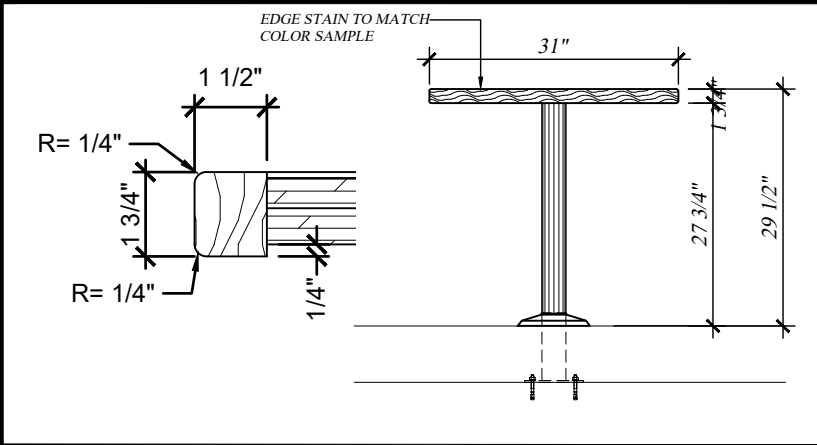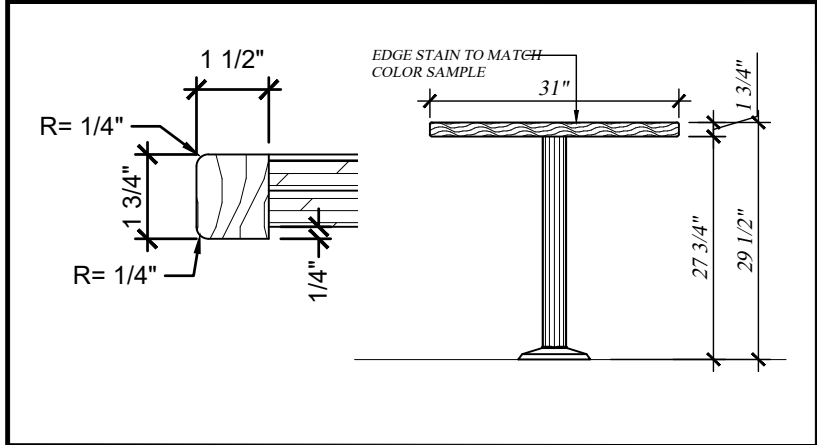

7 ELEVATION
SCALE: 1/2"=1'-00"

8 ELEVATION
SCALE: 1/2"=1'-00"

9 ELEVATION
SCALE: 1/2"=1'-00"

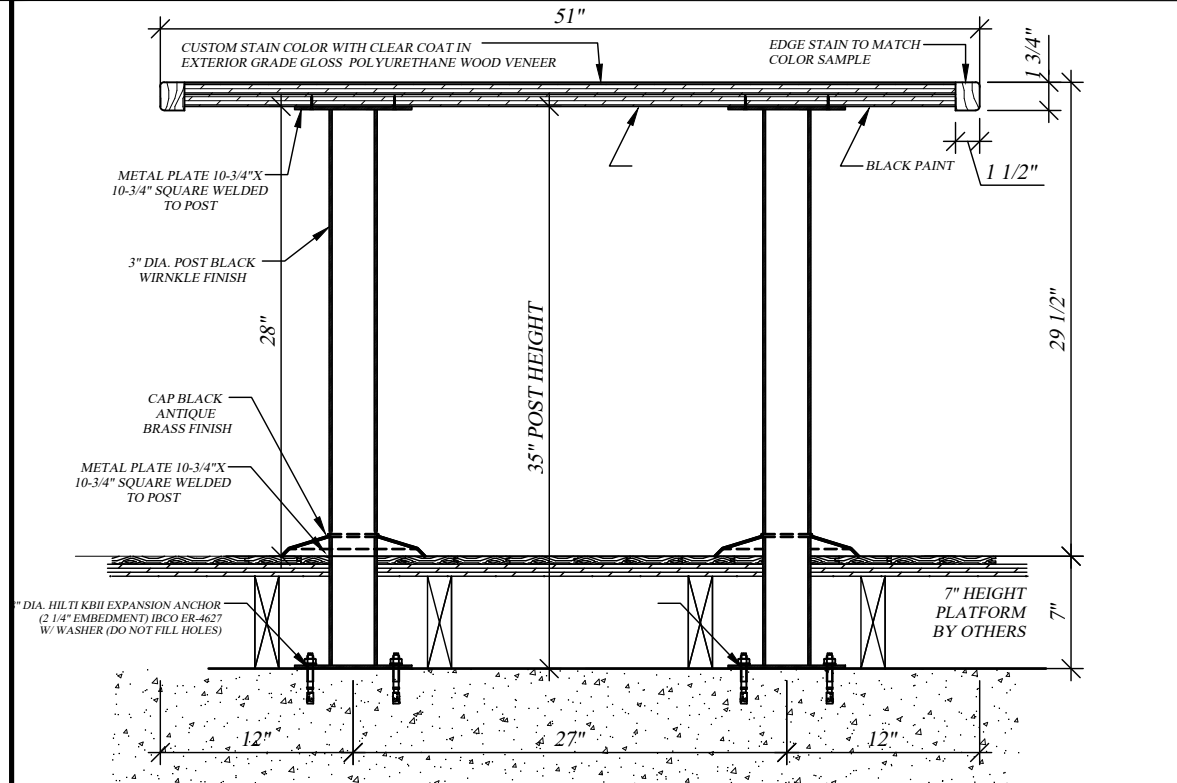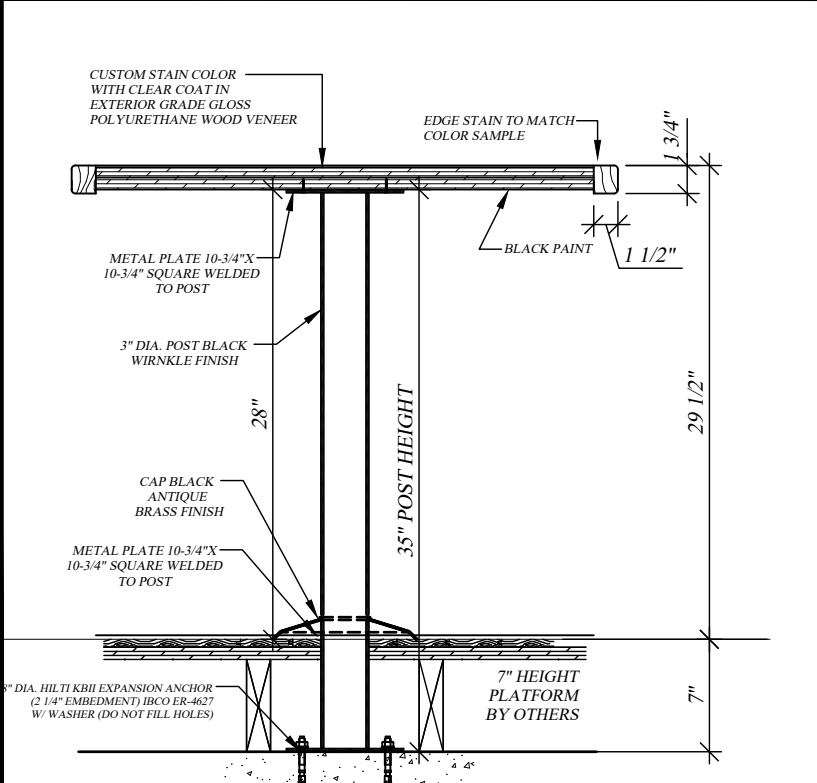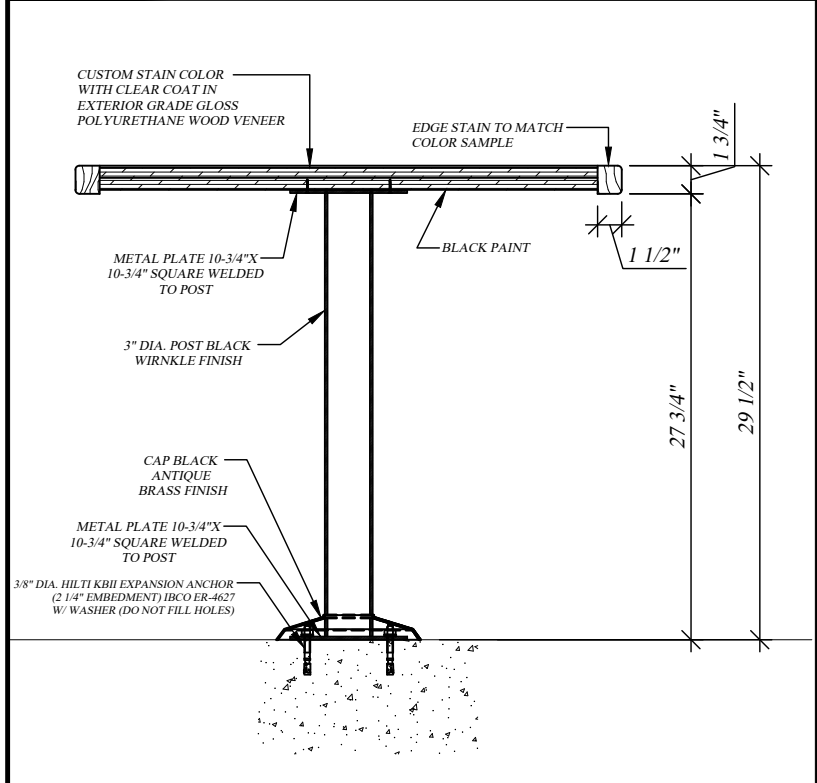

G SECTION
SCALE: 1"=1'-00"

H SECTION

J SECTION
SCALE: 1"=1'-00"

~ TABLES ITEMS TT-5A / TT-5B / TT-6

NOT FOR FABRICATION FOR FABRICATION: PROJECT MANAGER: MARCO SUAREZ.

LATEST REVISION No.1 DATE:03-09-2023

THESE DRAWINGS REPRESENT DESIGN INTENT ONLY AND DO NOT INCLUDE VERIFICATION OF ANY STRUCTURAL, MECHANICAL, ELECTRICAL, OR PLUMBING. THE DESIGN CONCEPT REPRESENTATION INTENDS TO DEFINE THE SIZE, SHAPE, AND ARRANGEMENT OF SUAREZ CONTRACTING INC., PROJECT COMPONENTS FROM AVAILABLE INFORMATION AND SHALL BE VERIFIED AND APPROVED BY ALL RESPONSIBLE PARTIES INVOLVED IN ORDER TO CONSTRUCT IN COMPLIANCE WITH APPLICABLE CODES, REGULATIONS, ENGINEERING, CALCULATIONS, AND ENVIRONMENTAL CONDITIONS. THIS DRAWING IS PROPERTY OF SUAREZ CONTRACTING INC., AND MUST BE RETURNED UPON REQUEST. ANY USE OF INFORMATION CONTAINED HEREIN FOR USE IN FABRICATION BY ANYONE OTHER THAN SUAREZ CONTRACTING, INC MUST BE AUTHORIZED IN WRITING.

S.C.I.
SUAREZ CONTRACTING, INC.
ARCHITECTURAL MILLWORK & UPHOLSTERY DESIGN

12165 MADERA WAY, RIVERSIDE, CA 92503
Tel: 951-258-3075, FAX: 951-272-1764

No.	REVISION / ISSUE	DATE	BY
1.	REVISION / ISSUE	03-09-23	AG

APPROVED BY: _____

DATE: _____

A RESTAURANT - 2ND & PCH
LONG BEACH
TABLES
6460 E. PACIFIC COAST HIGHWAY
SUITE 200
LONG BEACH, CALIFORNIA


DRAW BY
ALGUTVER

PROJ. MGR.
MARCO SUAREZ


SCALE:
AS NOTED NOTED

DATE:
11-11-2021


SHEET
T-5A-5B-6

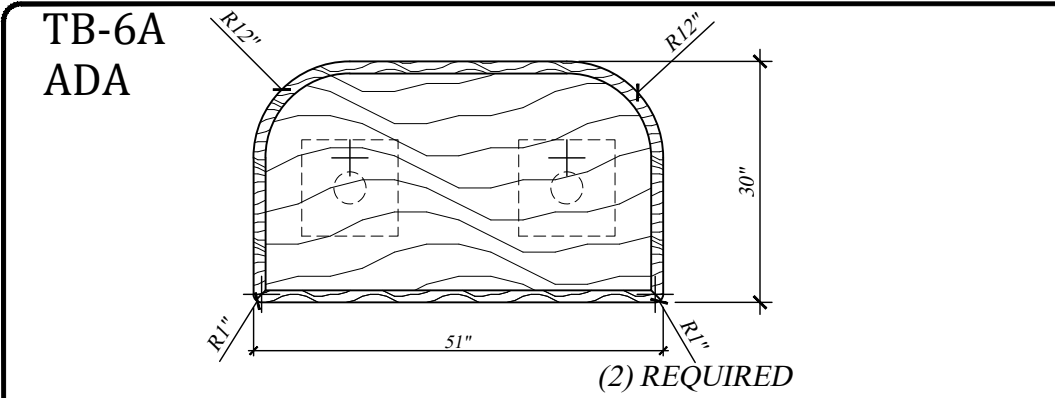

~ FLOOR PLAN
SCALE: 1/2"=1'-00"

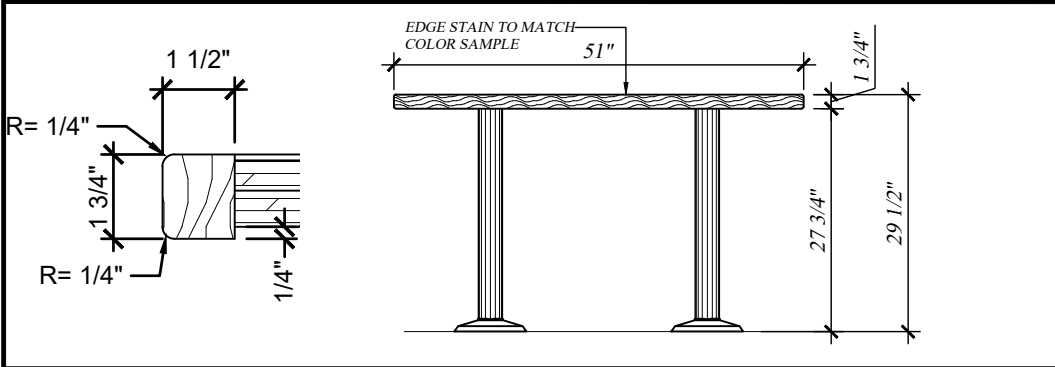


10 ELEVATION
SCALE: 1/2"=1'-00"

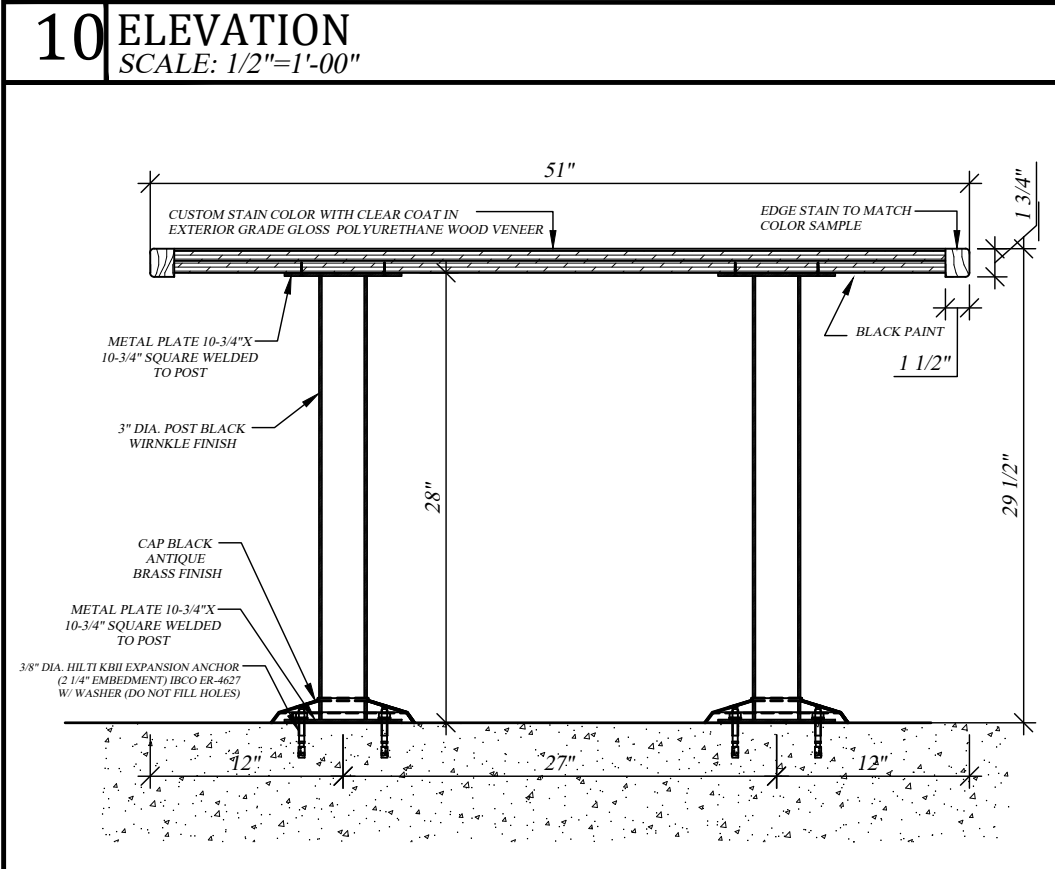


K SECTION
SCALE: 1"=1'-00"


~ TABLES ITEMS TT-6A / TT-7 / TT-8

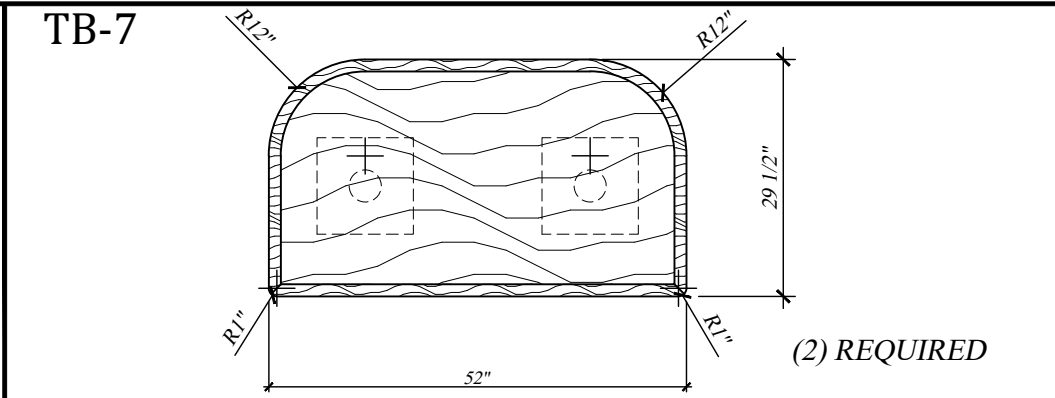


~ FLOOR PLAN
SCALE: 1/2"=1'-00"

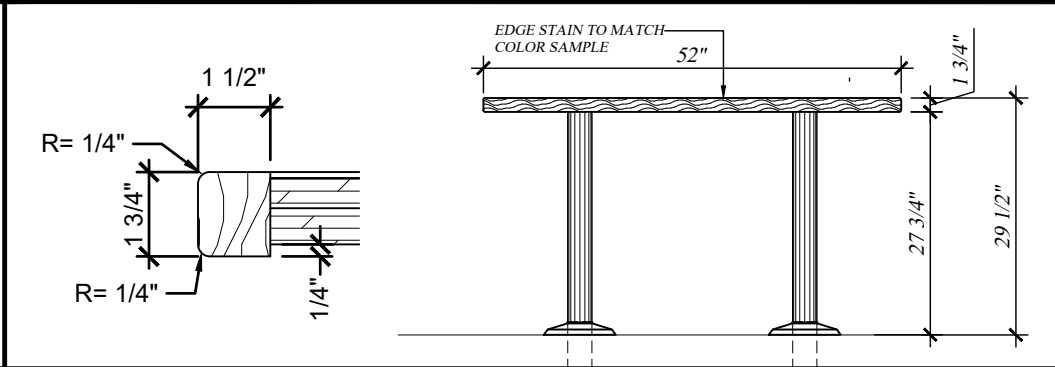


11 ELEVATION
SCALE: 1/2"=1'-00"

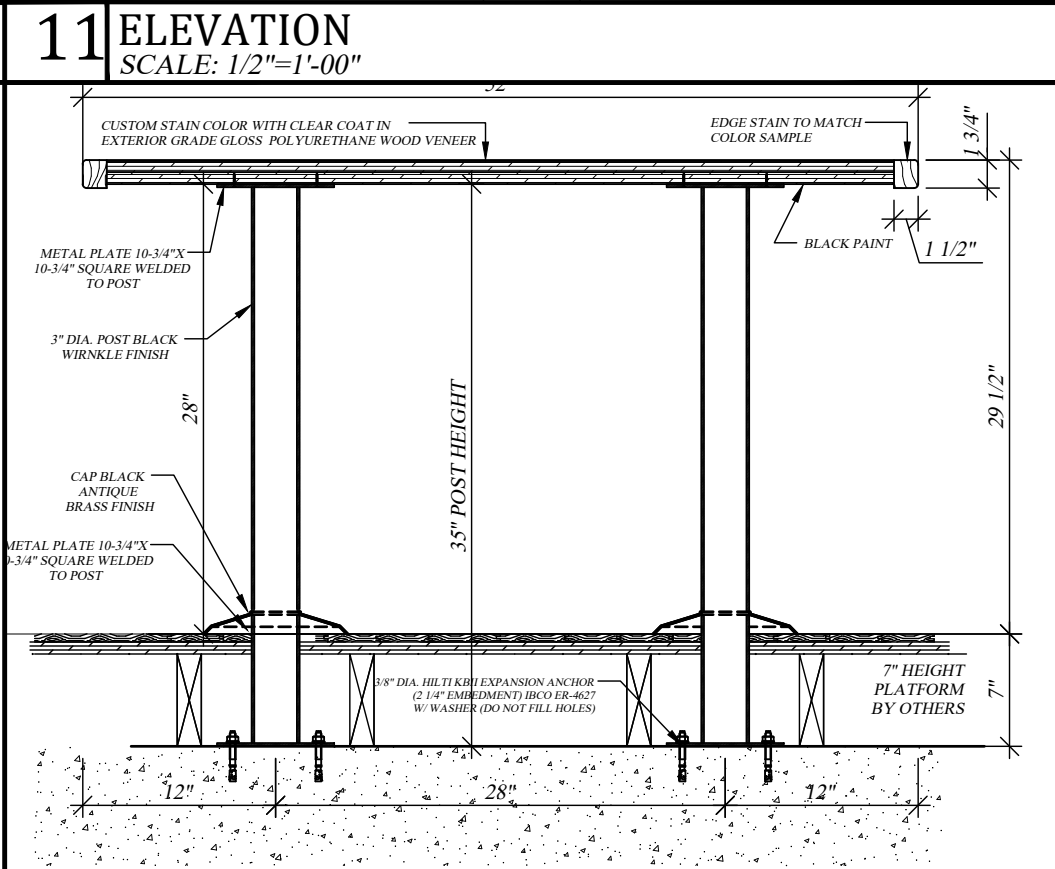


L SECTION

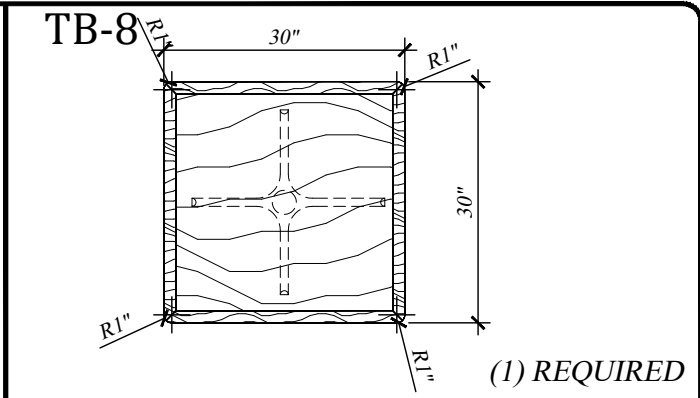

~ FLOOR PLAN
SCALE: 1/2"=1'-00"

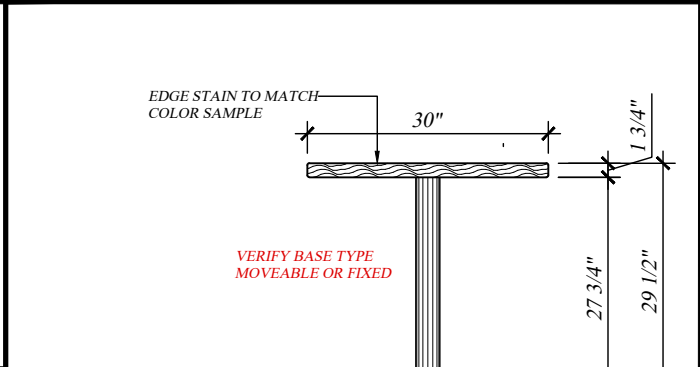

12 ELEVATION
SCALE: 1/2"=1'-00"

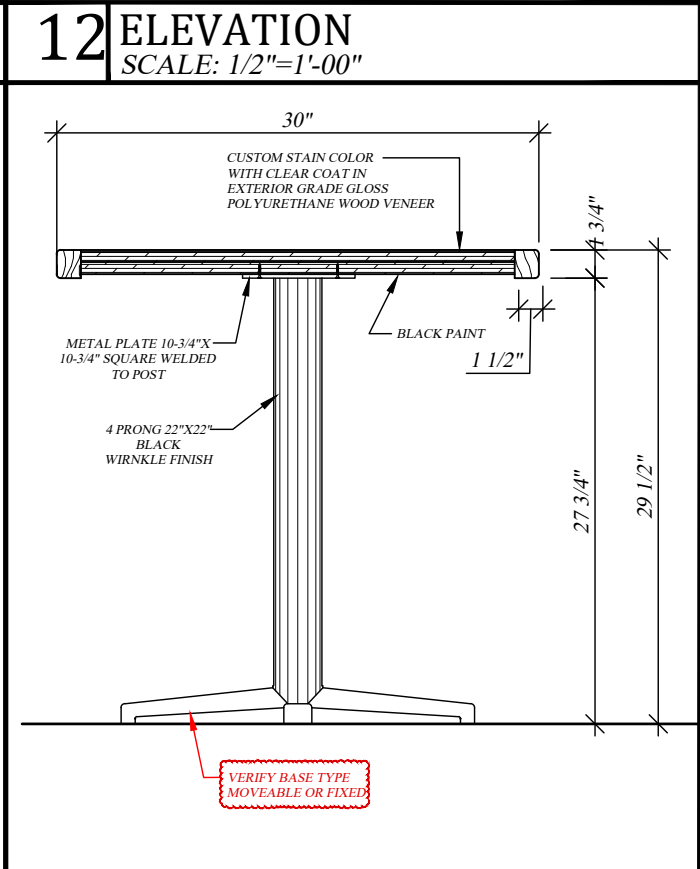

M SECTION
SCALE: 1"=1'-00"

S.C.I.
SUAREZ CONTRACTING INC.
ARCHITECTURAL, MECHANICAL & ELECTRICAL DESIGN

12165 MADERA WAY, RIVERSIDE, CA 92503
Tel: 951-258-3075, FAX: 951-272-1764

No.	REVISION / ISSUE	DATE	BY
1.	REVISION / ISSUE	03-09-23	AG

APPROVED BY	DATE:
-------------	-------

A RESTAURANT - 2ND & PCH
LONG BEACH
TABLES
6460 E. PACIFIC COAST HIGHWAY
SUITE 200
LONG BEACH, CALIFORNIA

DRAW BY ALGUTVER
PROJ. MGR. MARCO SUAREZ
SCALE: AS NOTED NOTED
DATE: 11-11-2021




SHEET
T-6A-7-8

LATEST REVISION No.1 DATE:03-09-2023

THESE DRAWINGS REPRESENT DESIGN INTENT ONLY AND DO NOT INCLUDE VERIFICATION OF ANY STRUCTURAL, MECHANICAL, ELECTRICAL, OR PLUMBING. THE DESIGN CONCEPT REPRESENTATION INTENDS TO DEFINE THE SIZE, SHAPE, AND ARRANGEMENT OF SUAREZ CONTRACTING INC., PROJECT COMPONENTS FROM AVAILABLE INFORMATION AND SHALL BE VERIFIED AND APPROVED BY ALL RESPONSIBLE PARTIES INVOLVED IN ORDER TO CONSTRUCT IN COMPLIANCE WITH APPLICABLE CODES, REGULATIONS, ENGINEERING, CALCULATIONS, AND ENVIRONMENTAL CONDITIONS. THIS DRAWING IS PROPERTY OF SUAREZ CONTRACTING INC., AND MUST BE RETURNED UPON REQUEST. ANY USE OF INFORMATION CONTAINED HEREIN FOR USE IN FABRICATION BY ANYONE OTHER THAN SUAREZ CONTRACTING, INC MUST BE AUTHORIZED IN WRITING.

NOT FOR FABRICATION




FOR FABRICATION: PROJECT MANAGER: MARCO SUAREZ.

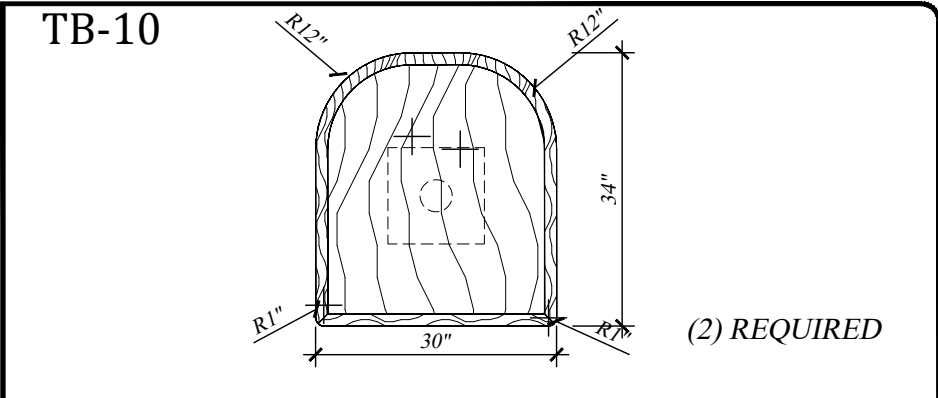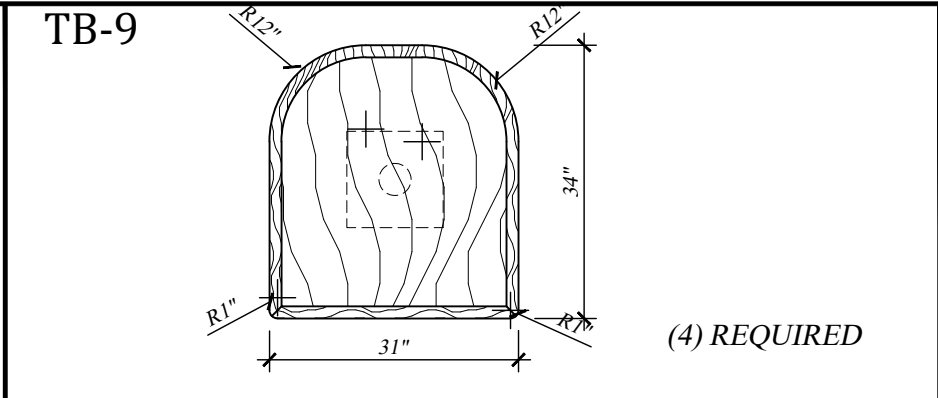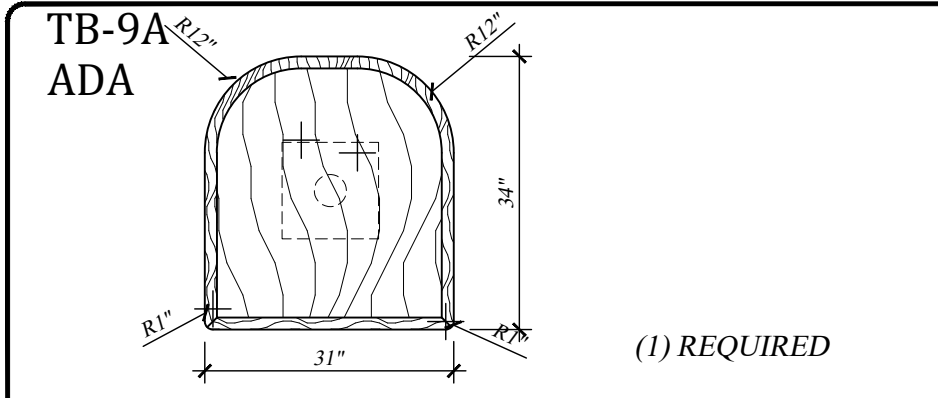

~ FLOOR PLAN
SCALE: 1/2"=1'-00"

~ FLOOR PLAN
SCALE: 1/2"=1'-00"




~ FLOOR PLAN
SCALE: 1/2"=1'-00"

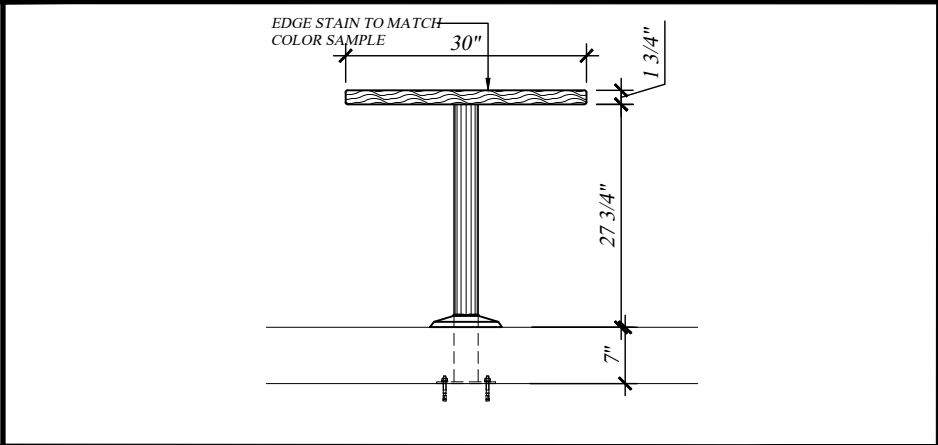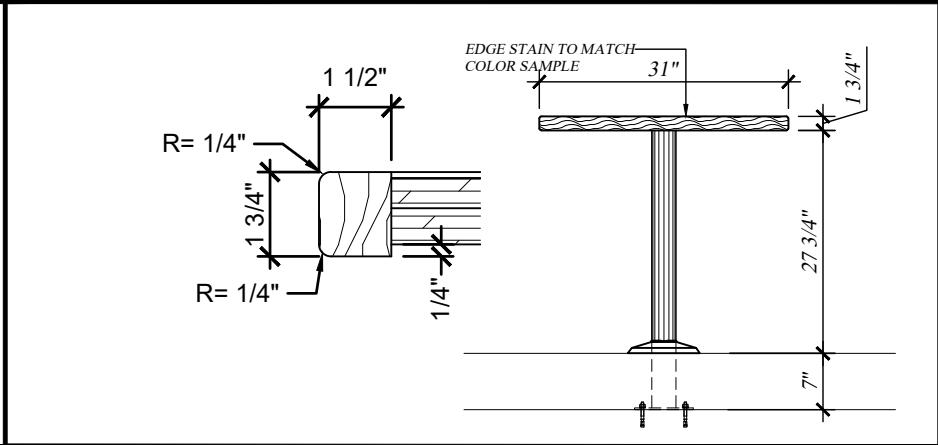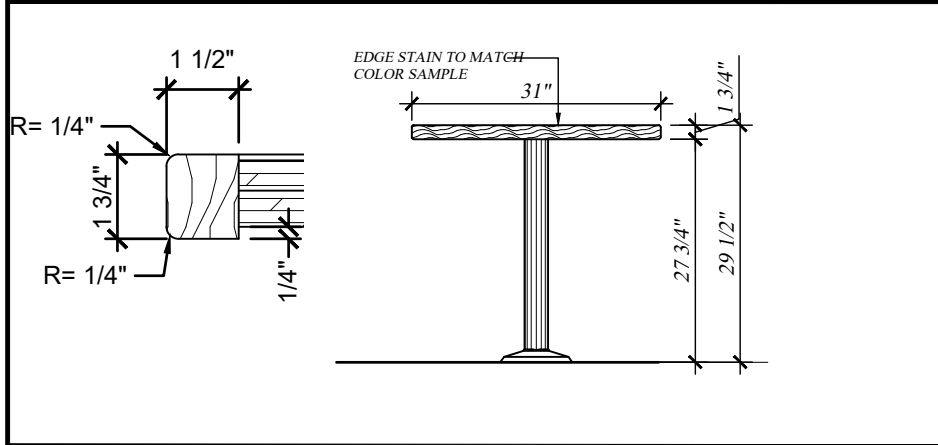

13 ELEVATION
SCALE: 1/2"=1'-00"

14 ELEVATION
SCALE: 1/2"=1'-00"

15 ELEVATION
SCALE: 1/2"=1'-00"

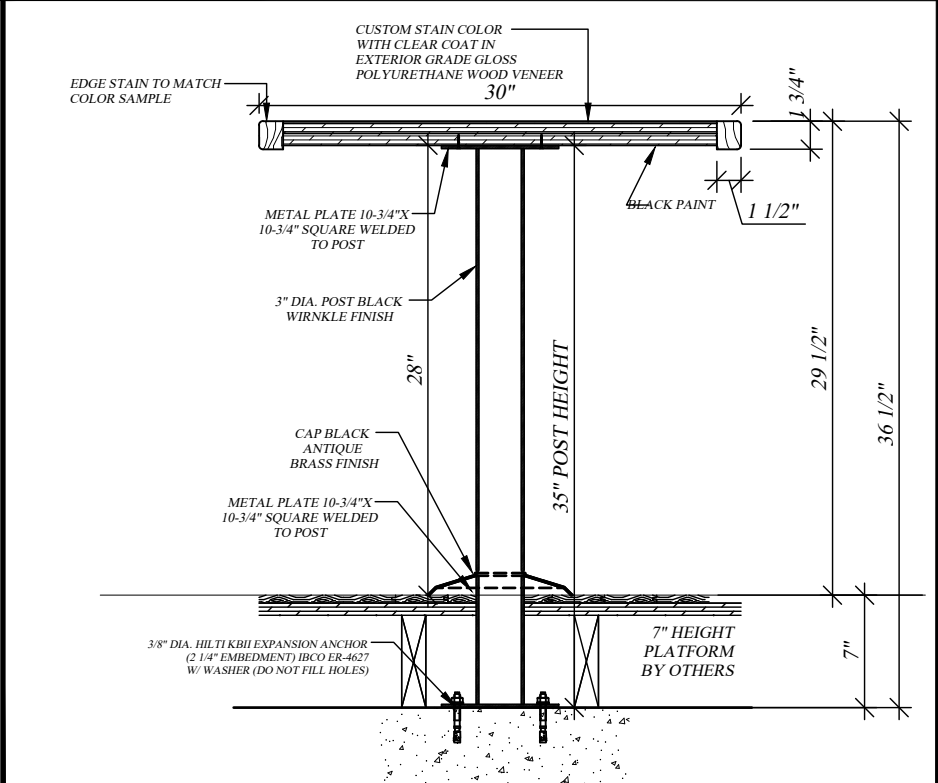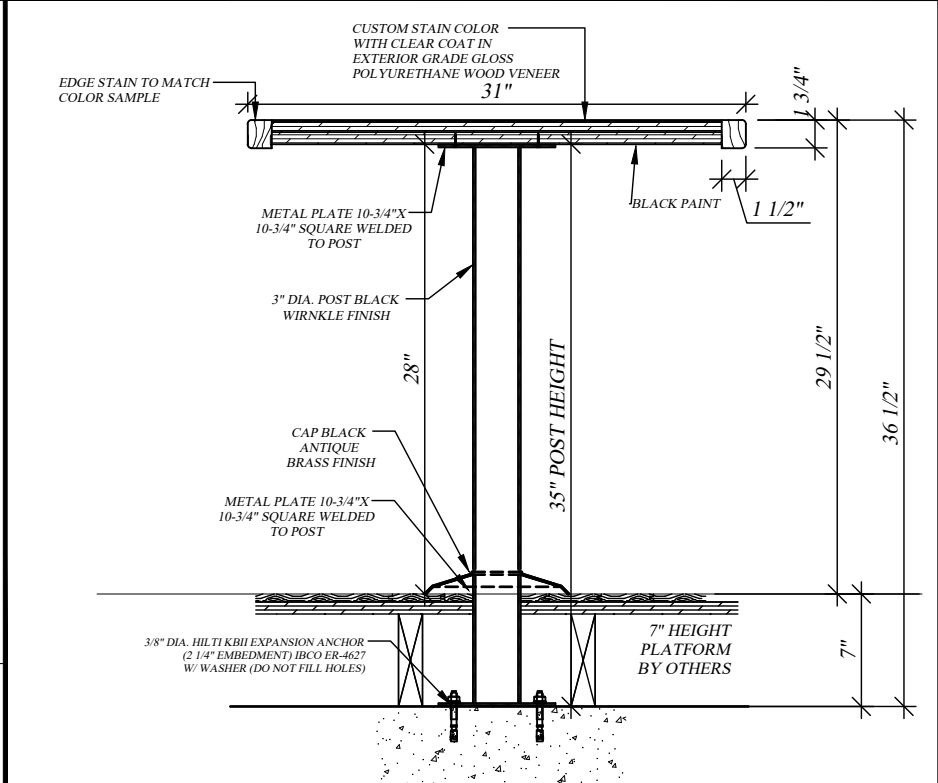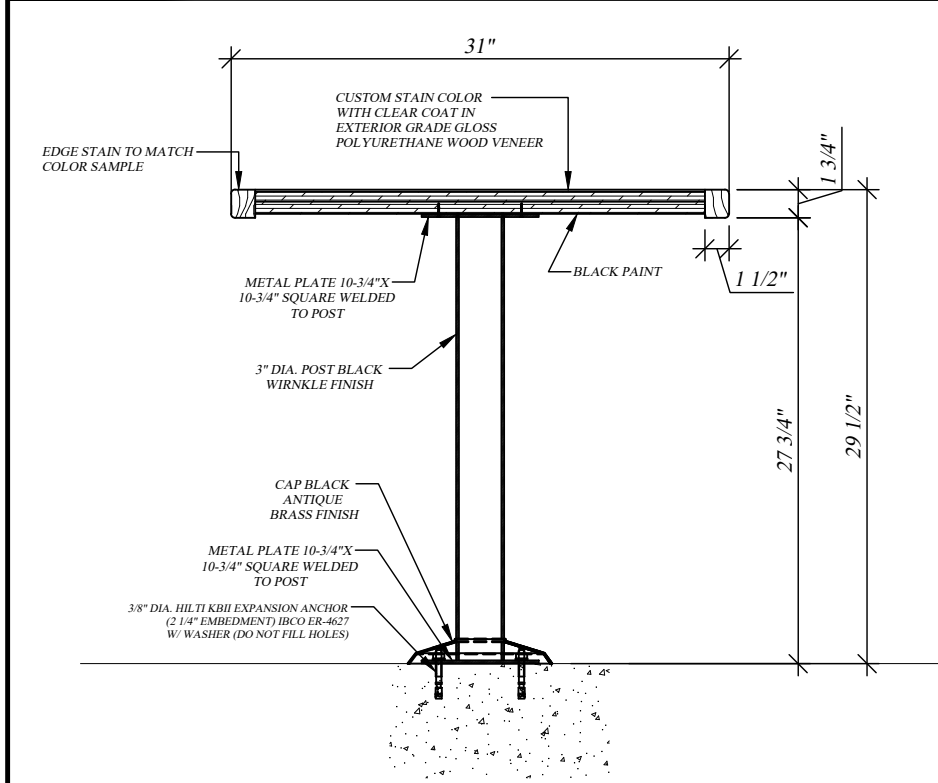

N SECTION

P SECTION
SCALE: 1"=1'-00"

Q SECTION
SCALE: 1"=1'-00"

~ TABLES ITEMS TT-9A / TT-9 / TT-10

LATEST REVISION No.1 DATE:03-09-2023

THESE DRAWINGS REPRESENT DESIGN INTENT ONLY AND DO NOT INCLUDE VERIFICATION OF ANY STRUCTURAL, MECHANICAL, ELECTRICAL, OR PLUMBING. THE DESIGN CONCEPT REPRESENTATION INTENDS TO DEFINE THE SIZE, SHAPE, AND ARRANGEMENT OF SUAREZ CONTRACTING INC., PROJECT COMPONENTS FROM AVAILABLE INFORMATION AND SHALL BE VERIFIED AND APPROVED BY ALL RESPONSIBLE PARTIES INVOLVED IN ORDER TO CONSTRUCT IN COMPLIANCE WITH APPLICABLE CODES, REGULATIONS, ENGINEERING, CALCULATIONS, AND ENVIRONMENTAL CONDITIONS. THIS DRAWING IS PROPERTY OF SUAREZ CONTRACTING INC., AND MUST BE RETURNED UPON REQUEST. ANY USE OF INFORMATION CONTAINED HEREIN FOR USE IN FABRICATION BY ANYONE OTHER THAN SUAREZ CONTRACTING, INC MUST BE AUTHORIZED IN WRITING.

S.C.I.
SUAREZ CONTRACTING INC.
ARCHITECTURAL MILLWORK & UPHOLSTERY DESIGN

12165 MADERA WAY, RIVERSIDE, CA 92503
Tel: 951-258-3075, FAX: 951-272-1764


No.	REVISION / ISSUE	DATE	BY	AG
1.	REVISION / ISSUE	03-09-23		

APROVED BY	DATE:


A RESTAURANT - 2ND & PCH
LONG BEACH
TABLES
6460 E. PACIFIC COAST HIGHWAY
SUITE 200
LONG BEACH, CALIFORNIA

DRAW BY ALGUTVER
PROJ. MGR. MARCO SUAREZ
SCALE: AS NOTED NOTED
DATE: 11-11-2021
SHEET T-9A-9-10

TB-11

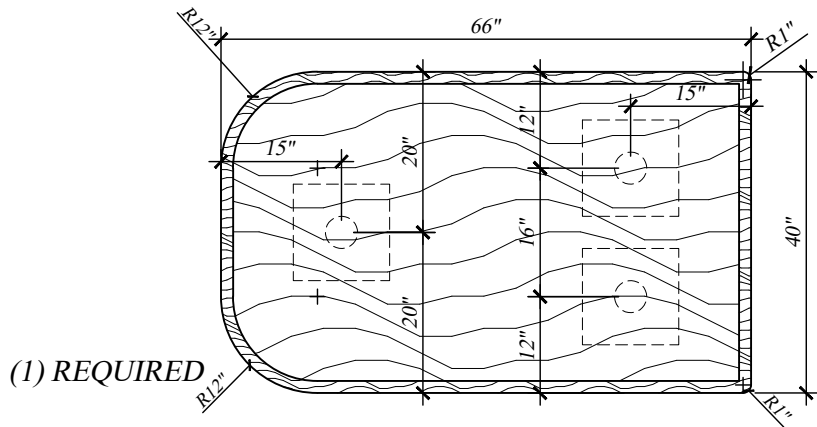


~ FLOOR PLAN
SCALE: 1/2"=1'-00"

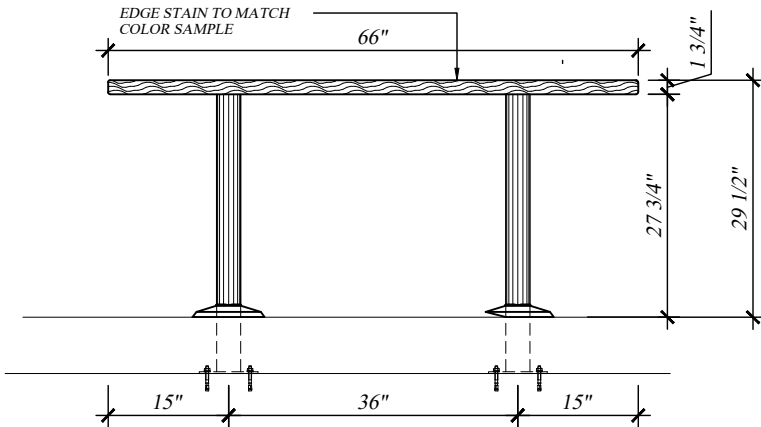

16 ELEVATION
SCALE: 1/2"=1'-00"

~ TABLES ITEMS TT-11

R ELEVATION
SCALE: 1/2"=1'-00"

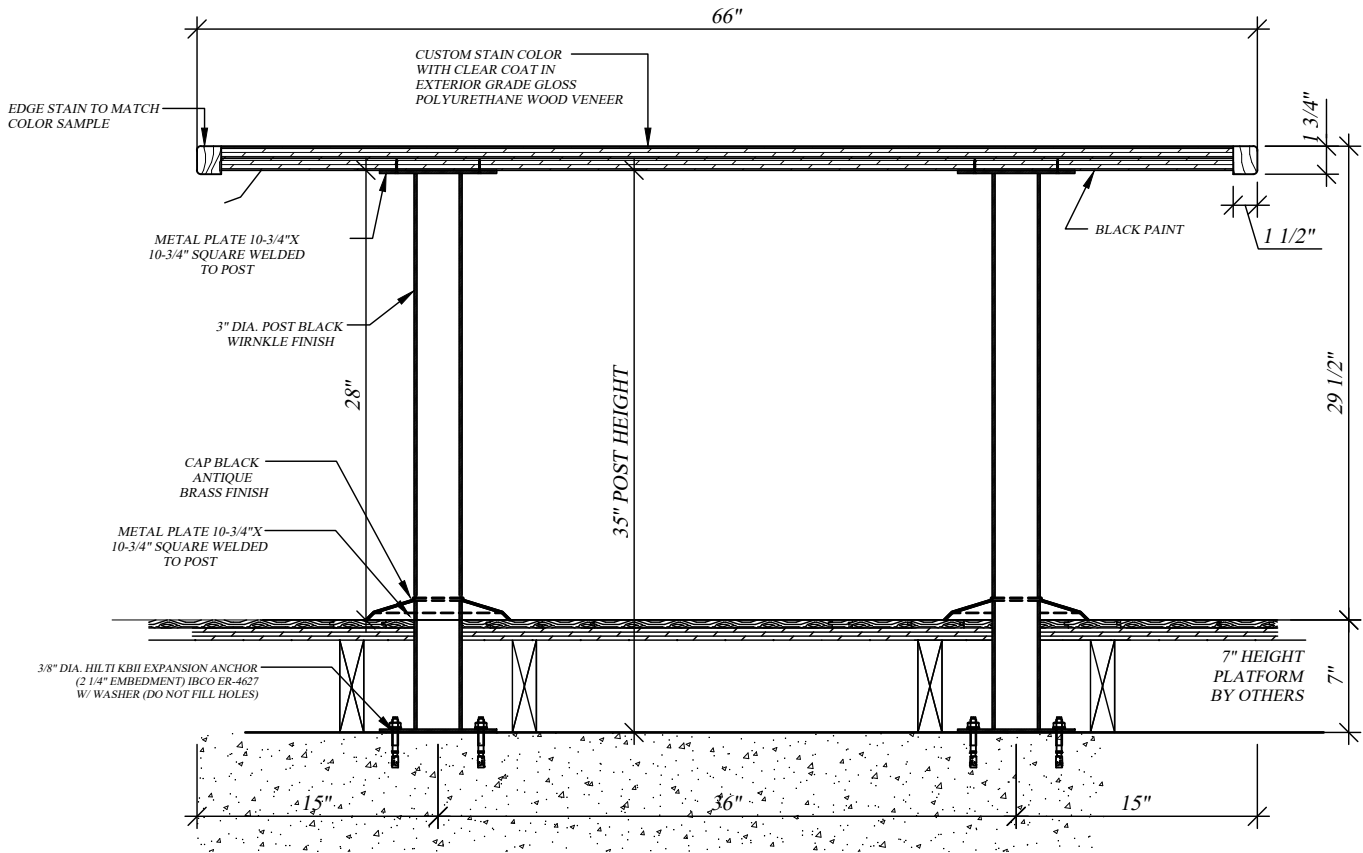



S.C.I.
SUAREZ CONTRACTING INC.
ARCHITECTURAL MILLWORK & INTERIOR DESIGN
12165 MADERA WAY, RIVERSIDE, CA 92503
Tel: 951-258-3075, FAX: 951-272-1764

No.	REVISION / ISSUE	DATE	BY
1.	REVISION / ISSUE	03-09-23	AG

APROVED BY

DATE:

A RESTAURANT - 2ND & PCH
LONG BEACH
TABLES
6460 E. PACIFIC COAST HIGHWAY
SUITE 200
LONG BEACH, CALIFORNIA

DRAW BY
ALGUTVER

PROJ. MGR.
MARCO SUAREZ

SCALE:
AS NOTED NOTED

DATE:
11-11-2021

SHEET
T-11



LATEST REVISION No.1 DATE:03-09-2023

THESE DRAWINGS REPRESENT DESIGN INTENT ONLY AND DO NOT INCLUDE VERIFICATION OF ANY STRUCTURAL, MECHANICAL, ELECTRICAL, OR PLUMBING. THE DESIGN CONCEPT REPRESENTATION INTENDS TO DEFINE THE SIZE, SHAPE, AND ARRANGEMENT OF SUAREZ CONTRACTING INC., PROJECT COMPONENTS FROM AVAILABLE INFORMATION AND SHALL BE VERIFIED AND APPROVED BY ALL RESPONSIBLE PARTIES INVOLVED IN ORDER TO CONSTRUCT IN COMPLIANCE WITH APPLICABLE CODES, REGULATIONS, ENGINEERING, CALCULATIONS, AND ENVIRONMENTAL CONDITIONS. THIS DRAWING IS PROPERTY OF SUAREZ CONTRACTING INC., AND MUST BE RETURNED UPON REQUEST. ANY USE OF INFORMATION CONTAINED HEREIN FOR USE IN FABRICATION BY ANYONE OTHER THAN SUAREZ CONTRACTING, INC MUST BE AUTHORIZED IN WRITING.

NOT FOR FABRICATION


FOR FABRICATION: PROJECT MANAGER: MARCO SUAREZ.

TB-12

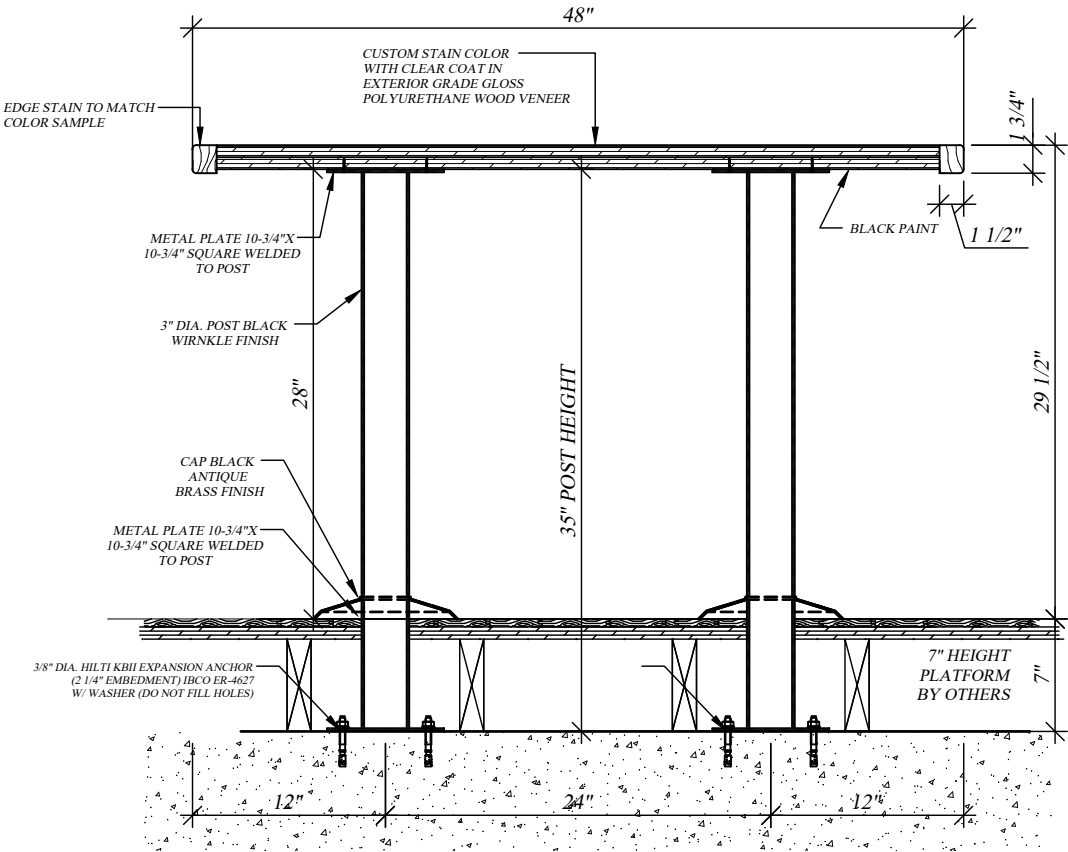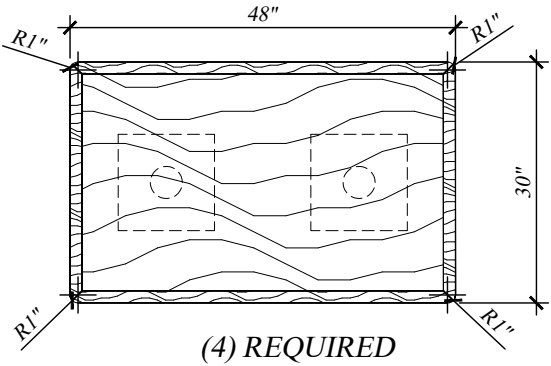


~ FLOOR PLAN
SCALE: 1/2"=1'-00"


S ELEVATION
SCALE: 1/2"=1'-00"

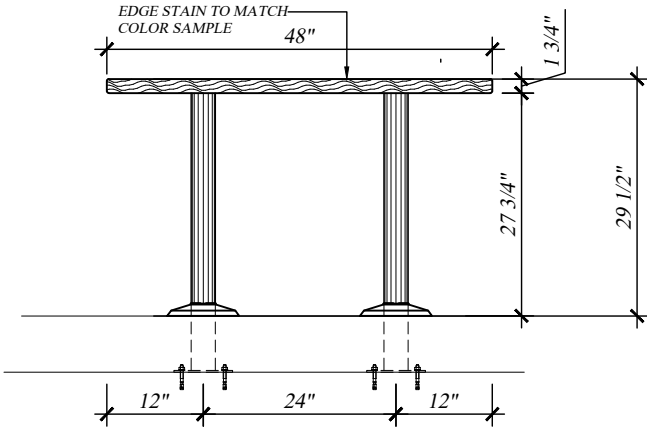


TB-13

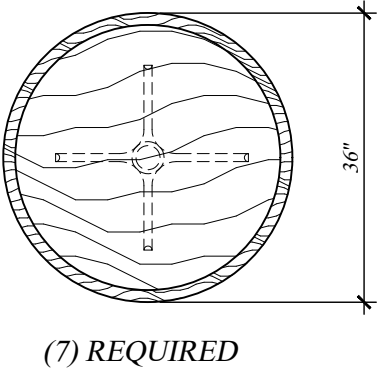

~ FLOOR PLAN
SCALE: 1/2"=1'-00"

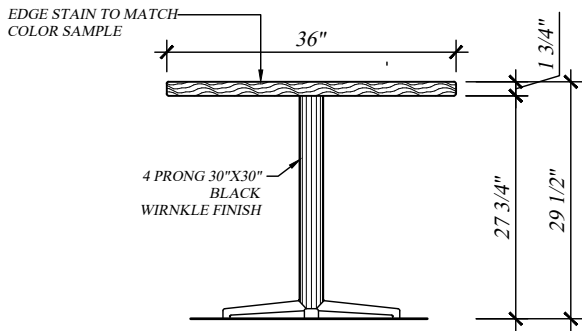

18 ELEVATION
SCALE: 1/2"=1'-00"

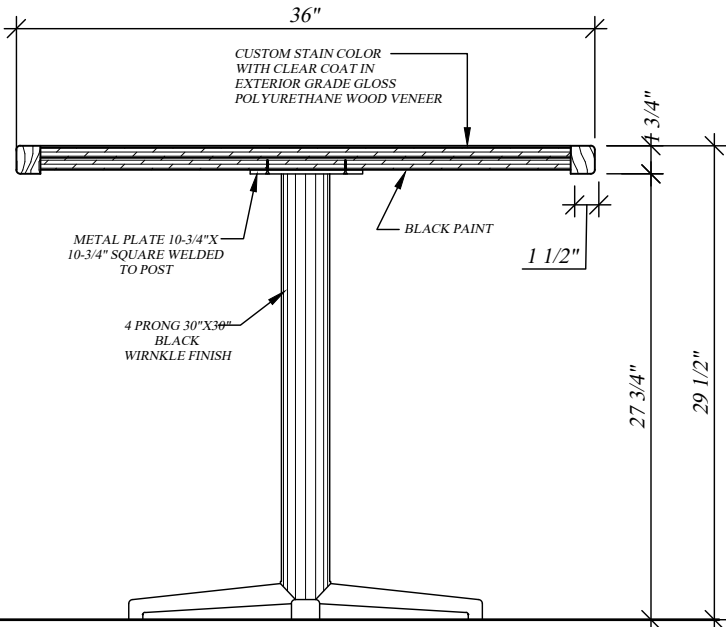

T ELEVATION
SCALE: 1/2"=1'-00"

~ TABLES ITEMS TT-12

NOT FOR FABRICATION FOR FABRICATION: PROJECT MANAGER: MARCO SUAREZ.

LATEST REVISION No.1 DATE:03-09-2023

THESE DRAWINGS REPRESENT DESIGN INTENT ONLY AND DO NOT INCLUDE VERIFICATION OF ANY STRUCTURAL, MECHANICAL, ELECTRICAL, OR PLUMBING. THE DESIGN CONCEPT REPRESENTATION INTENDS TO DEFINE THE SIZE, SHAPE, AND ARRANGEMENT OF SUAREZ CONTRACTING INC., PROJECT COMPONENTS FROM AVAILABLE INFORMATION AND SHALL BE VERIFIED AND APPROVED BY ALL RESPONSIBLE PARTIES INVOLVED IN ORDER TO CONSTRUCT IN COMPLIANCE WITH APPLICABLE CODES, REGULATIONS, ENGINEERING, CALCULATIONS, AND ENVIRONMENTAL CONDITIONS. THIS DRAWING IS PROPERTY OF SUAREZ CONTRACTING INC., AND MUST BE RETURNED UPON REQUEST. ANY USE OF INFORMATION CONTAINED HEREIN FOR USE IN FABRICATION BY ANYONE OTHER THAN SUAREZ CONTRACTING, INC MUST BE AUTHORIZED IN WRITING.



SUAREZ CONTRACTING INC.
ARCHITECTURAL MILLWORK & UPHOLSTERY DESIGN
12165 MADERA WAY, RIVERSIDE, CA 92503
Tel: 951-258-3075, FAX: 951-272-1764

No.	REVISION / ISSUE	DATE	BY
1.	REVISION / ISSUE	03-09-23	AG

APROVED BY

DATE:

A RESTAURANT - 2ND & PCH
LONG BEACH
TABLES
6460 E. PACIFIC COAST HIGHWAY
SUITE 200
LONG BEACH, CALIFORNIA

DRAW BY
ALGUTVER

PROJ. MGR.
MARCO SUAREZ

SCALE:
AS NOTED NOTED

DATE:
11-11-2021

SHEET
T-12-13