

MCI
Millwork Concepts, Inc.
12345 Front Street, Norwalk, CA 90650
Ph: 565-355-7272, Fax 562-406-8888
Alfredo Castillo

PITFIRE ARTISAN PIZZA
7720 EL CAMINO REAL
CARLSBAD, CA 92009

ARCHITECT
CONQUEST ARCHITECTURE
603 EASTFORT KING STREET
OCALA, FLORIDA 34471


GENERAL CONTRACTOR
TERRA NOVA INDUSTRIES
-
-

SUBMITTAL DATE

07-011-2023

REVISION DATE

00-00-0000

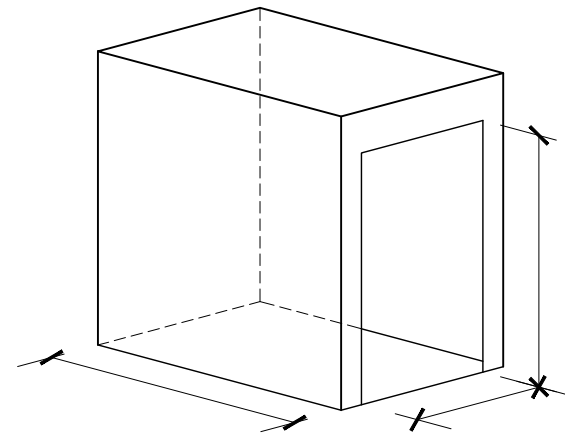

GENERAL NOTES:

- * COORDINATE ALL CUT-OUT INTO CT-01 WITH OWNER PRIOR TO CUTTING.
- * OWNER TO REVIEW
- * COORDINATE ALL POWER & DATA REQUIREMENTS WITH OWNER PRIOR TO CLOSING WALLS/CABINETS

ARCHITECT NOTES:

APPROVAL

LEGEND

APPROVAL STAMP

M.C.I. JOB # -

PITFIRE ARTISAN PIZZA
PITFIRE PIZZA
CARLSBAD
7720 EL CAMINO REAL, CARLSBAD
CALIFORNIA 92009

ARCHITECT:
CONQUEST
ARCHITECTURE
CONTRACTOR:
-
DRAW BY:
ALGUTVER
PROJ. MGR.
ALFREDO CASTILLO
SCALE:
AS NOTED
DATE:
06-22-2023
SHEET
CS

APPROVED BY :

DATE:

MCI
Millwork Concepts, Inc.
12345 Front Street, Norwalk, CA 90650
Ph: 565-355-7272, Fax 562-406-8888
Alfredo Castillo


No. 1

REVISION

DATE

00-00-00

THESE DRAWINGS REPRESENT DESIGN INTENT ONLY AND DO NOT INCLUDE

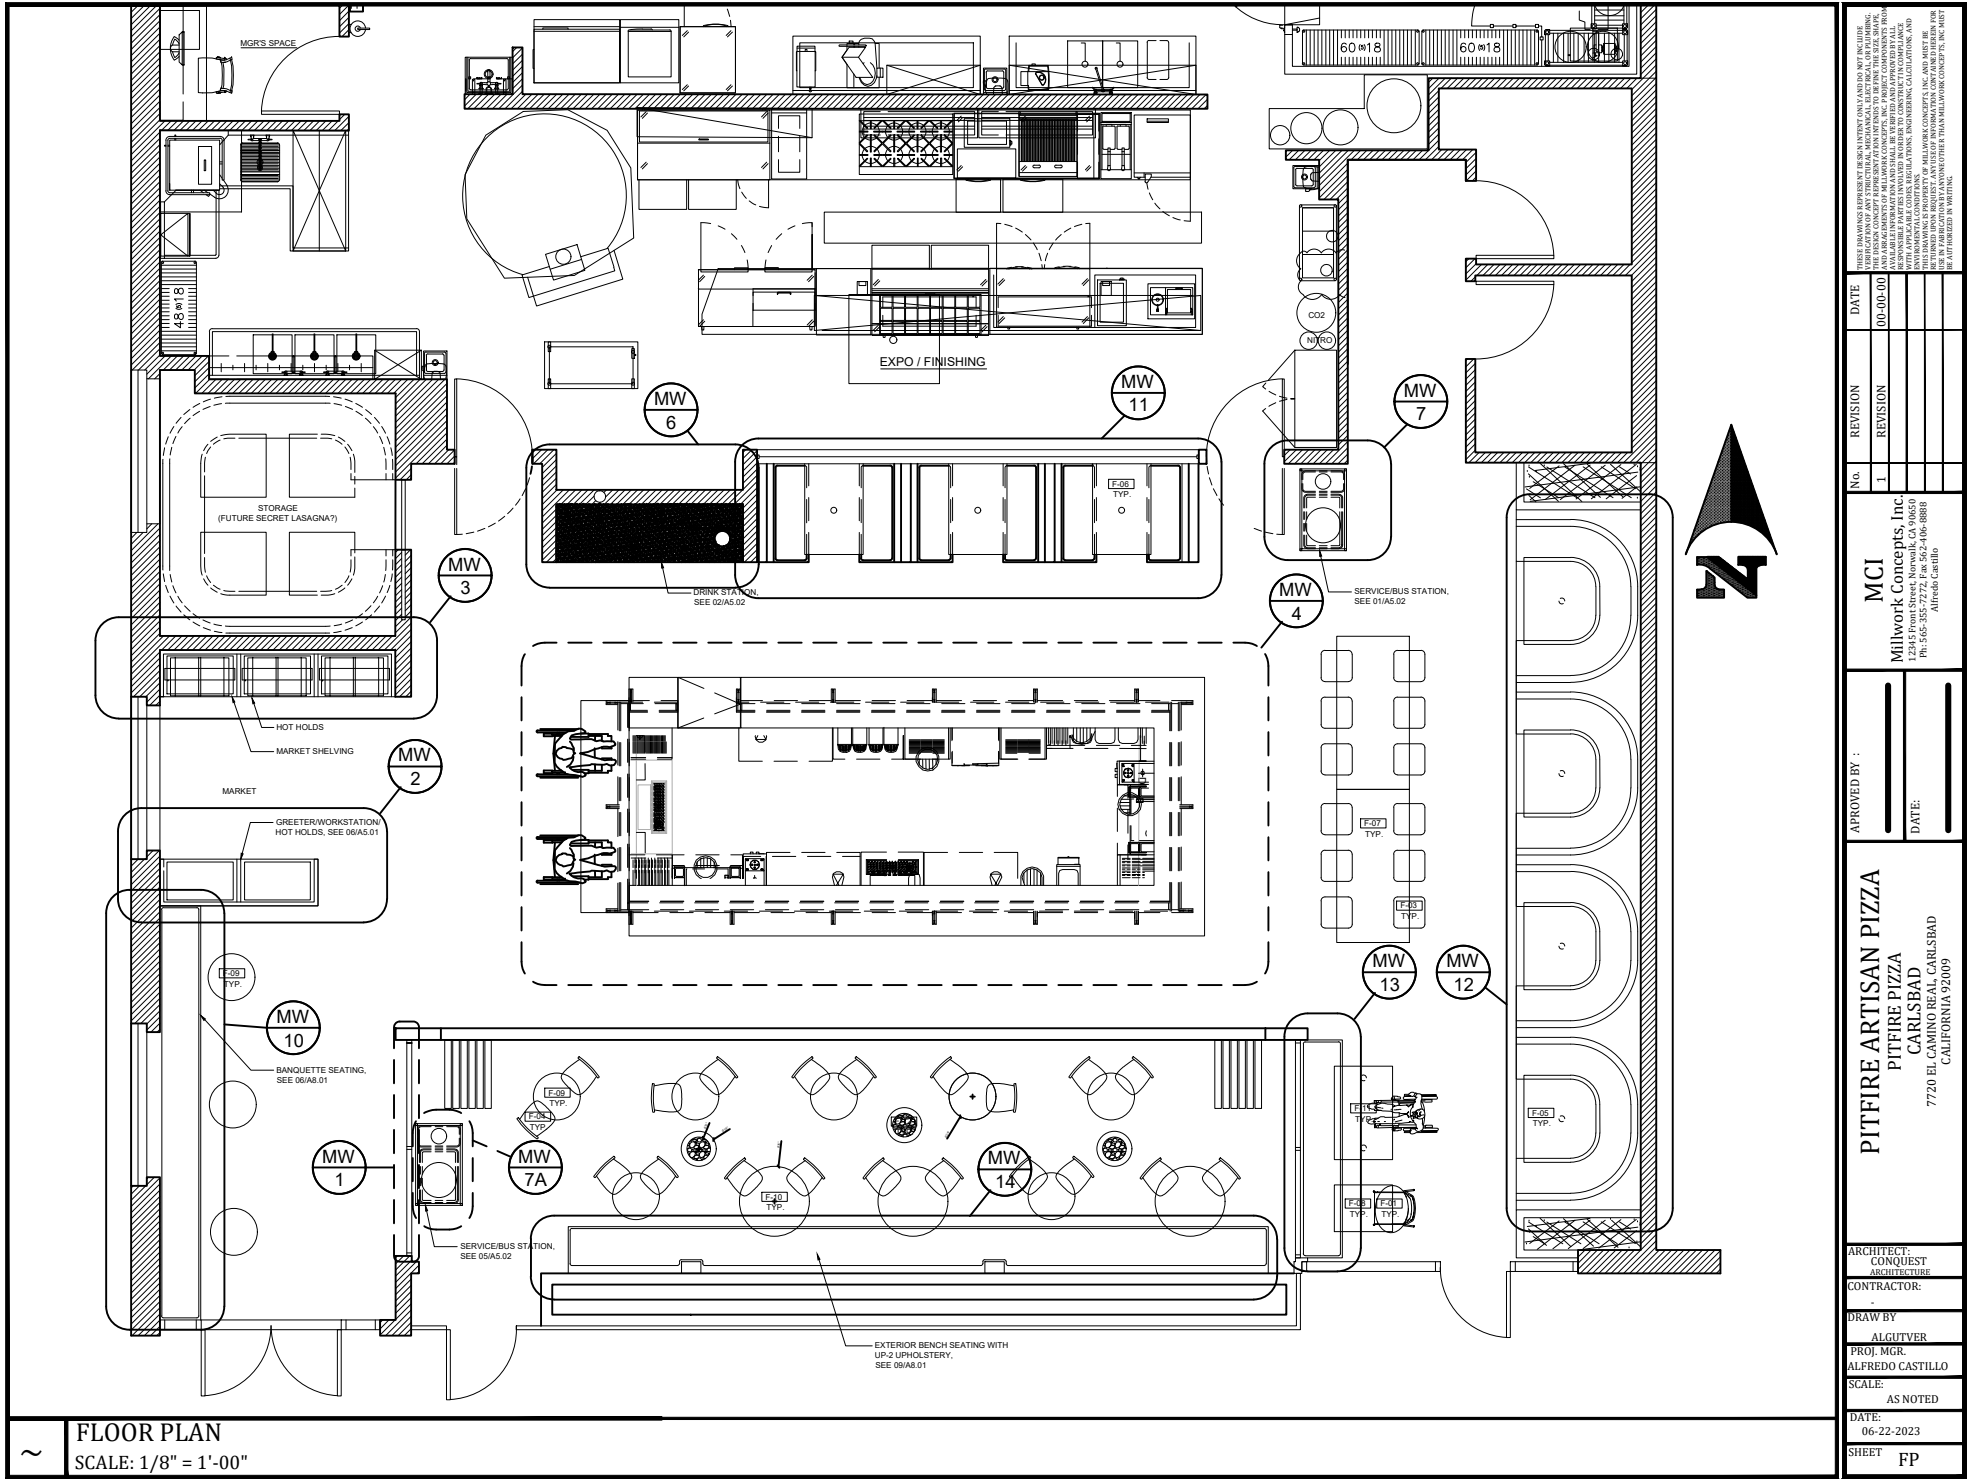

APPROVED BY :		DATE:	
PITFIRE ARTISAN PIZZA		MCI	
PITFIRE PIZZA		Millwork Concepts, Inc.	
CARLSBAD		122455	
7720 EL CAMINO REAL, CARLSBAD		Ph: 565-355-7272, Fax: 562-406-8888	
CALIFORNIA 92009		Alfredo Castillo	
ARCHITECT:		CONQUEST	
CONTRACTOR:		ARCHITECTURE	
DRAWN BY:		ALGUTVER	
PROJ. MGR.		ALFREDO CASTILLO	
SCALE:		AS NOTED	
DATE:		06-22-2023	
SHEET		FP	

WORK SCHEDULE
MISC. MILLWORK, AND CARPENTRY

ITEM	DESCRIPTION
1.0	MERCHANDISE DISPLAY (PENDING)
2.0	GREETER - WORK STATION - HOLD HOLDS
3.0	MARKET SHELVING
4.0	MAIN BAR
5.0	MENU SIGNAGE FIN ABOVE (PENDING)
6.0	DRINK STATION
7.0	SERVICE -BUSINESS STATION
7.0A	SERVICE -BUSINESS STATION
8.0	NOT USED THIS TIME
9.0	NOT USED THIS TIME
10.0	BANQUETTE SEATING
11.0	BOOTH AND TABLES
12.0	PULLMAN TABLE
13.0	PULLMAN TABLE
14.0	EXTERIOR BENCH SEATING (CUSHION ONLY)
15.0	COMMUNAL TABLES,PATIO TABLES & CHAIRS (EXCLUDED, BY OTHERS)

TABLE TOP SHEDULE

TYPE	QTY.	SIZE	FINISH	BASE BLACK WRINKLE	DESCRIPTION
F-05	4	39"x 48 3/4"	LM-1	18" ROUND (4 REQUIRED)	HOLLYWOOD TABLE
F-06	3	30"x 46 3/4"	LM-1	18" ROUND (3 REQUIRED)	PULLMAN TABLE
F-08	2	24"x 30 "	LM-1	18" ROUND (3 REQUIRED)	CAFE TABLE
F-09	8	24" DIAM.	ST-1	18" ROUND (3 REQUIRED)	EXTERIOR TABLE
F-10	2	36" DIAM.	ST-1	18" ROUND (2 REQUIRED)	EXTERIOR TABLE
F-11	1	30"x 48 "	LM-1	18" ROUND (1 REQUIRED)	CAFE TABLE
F-10	2	36" DIAM.	ST-1	18" ROUND (2 REQUIRED)	EXTERIOR TABLE
F-11	1	75" DIAM.	ST-1	VERIFY	SECRET LASAGNA ROOM

FINISH SCHEDULE

FINISH	DESCRIPTION
ST-1	SOLID SURFACE (WHITE) AVONITE WHITE 8016 FINISH
ST-2	SOLID SURFACE (RED) AVONITE FUEGO 8248 FINISH
LM-1	LAMINATE TABLE TOP - ABET LAMINATE GLOSS WHITE FINISH
PLY-1	NATURAL ROTARY CUT PLY - DOUG FIR - CLEAR SEAL, MATTE FINISH
PLY-2	STAINED ROTARY CUT PLY - DOUG FIR - GREEN STAIN, CLEAR SEAL MATTE FINISH
PT-3	ACCENT COLOR (RED) BENJAMIN MOORE - RED 2000-10 - SEMI GLOSS
PT-4	ACCENT COLOR (PINK) DUNN EDWARDS - PALE JASPER DE5148 - SEMI GLOSS
UP-1	LEATHERETTE BOOTH CUSHIONS - ARC COM MODEL: BRONCO AC-69371 PERSSIMON # 12
UP-2	LINEN BOOTH CUSHIONS - SUMBRELLA MODEL: UPHOLSTERY- MANHATTAN CLASSIC
RB-1	RUBBER COVE BASE - ROPPE - PINNACLE OR EQUIVALENT - 174 SMOKE (VIF)
MEDEX	MEDEX WHITE COLOR

THESE DRAWINGS REPRESENT DESIGN INTENT ONLY AND DO NOT INCLUDE

DATE	REVISION	No.
00-00-00	1	1

MCI
Millwork Concepts, Inc.
12215
Ph: 565-355-7772, Fax: 562-406-8888
Alfreda Castillo

APPROVED BY :
DATE:

PITFIRE ARTISAN PIZZA
PITFIRE PIZZA
CARLSBAD
7720 EL CAMINO REAL, CARLSBAD
CALIFORNIA 92009

ARCHITECT:
CONQUEST
ARCHITECTURE
CONTRACTOR:
DRAW BY:
ALGUTVER
PROJ. MGR.
ALFREDO CASTILLO
SCALE:
AS NOTED
DATE:
06-22-2023
SHEET
SPEC.

MERCHANDISE DISPLAY (PENDING)

PLAN VIEW
SCALE: 1/4" = 1'-00"

NOT FOR FABRICATION

ARCHITECT:	CONQUEST ARCHITECTURE
CONTRACTOR:	-
DRAW BY	ALGUTVER
PROJ. MGR.	ALFREDO CASTILLO
SCALE:	AS NOTED
DATE:	06-22-2023
SHEET	MW-1

DATE: _____


MCI
Millwork Concepts, Inc.
12345 Front Street, Norwalk, CA 90650
Ph: 565-355-7272, Fax 562-406-8888
Alfredo Castillo

REVISION


1

0-00-00


THESE DRAWINGS REPRESENT DESIGN INTENT ONLY AND DO NOT INCLUDE VERIFICATION OF ANY STRUCTURAL, MECHANICAL, ELECTRICAL, OR PLUMBING INFORMATION. MILLWORTH CONCEPTS, INC. PROJECT COMPONENTS AND AVAILABLE INFORMATION AND SHALL BE VERIFIED AND APPROVED BY ALL RESPONSIBLE PARTIES INVOLVED IN ORDER TO CONSTRUCT IN COMPLIANCE WITH APPLICABLE CODES, REGULATIONS, ENGINEERING, CALCULATIONS AND ENVIRONMENTAL CONDITIONS. MILLWORTH CONCEPTS, INC. MUST BE TURNED FOR REQUEST ANY USE OF INFORMATION CONTAINED HEREIN BE FURTHERED IN FAVOR OF ANYONE OTHER THAN MILLWORTH CONCEPTS, INC. BE AUTHORIZED IN WRITING.

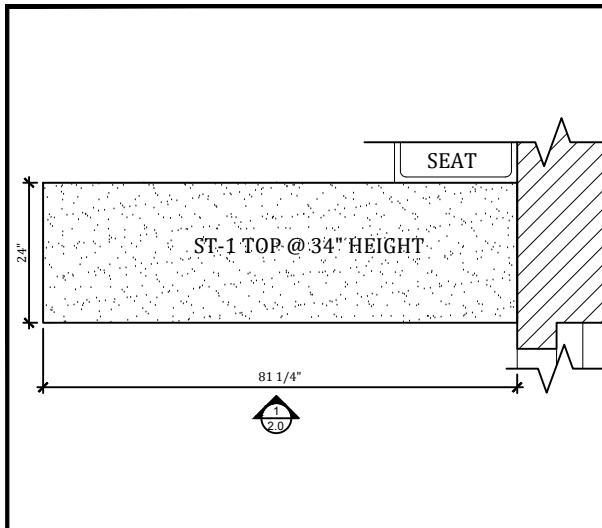


~ PLAN VIEW
SCALE: 3/8" = 1'-00"

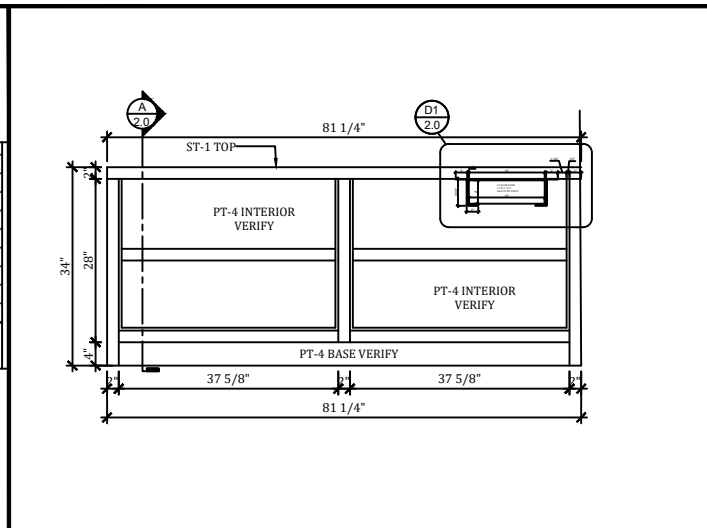


1 ELEVATION
SCALE: 3/8" = 1'-00"

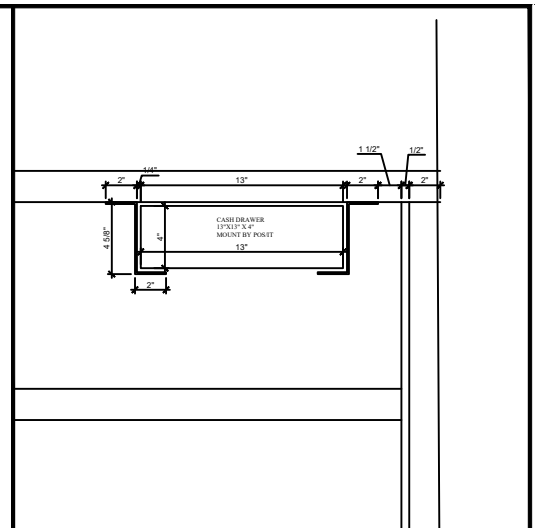

D1 DETAIL CASH DRAWER
SCALE: 1" = 1'-00"

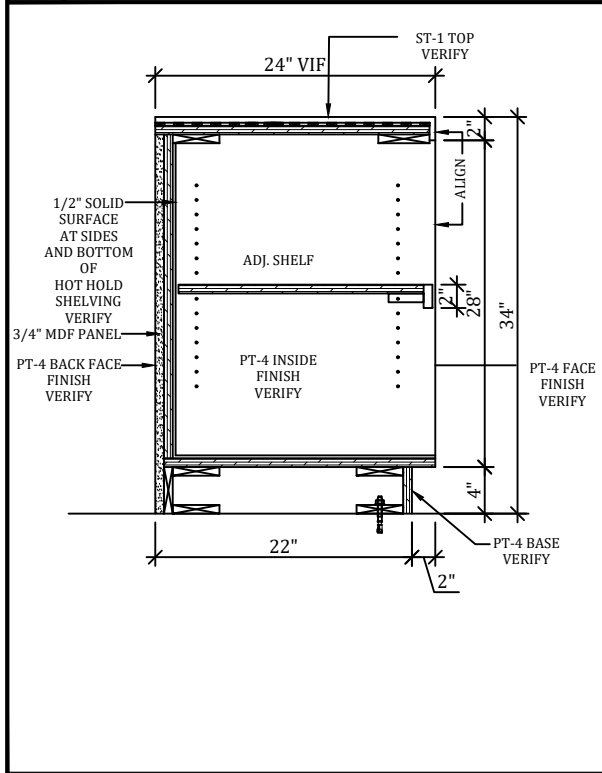

A SECTION
SCALE: 1" = 1'-00"

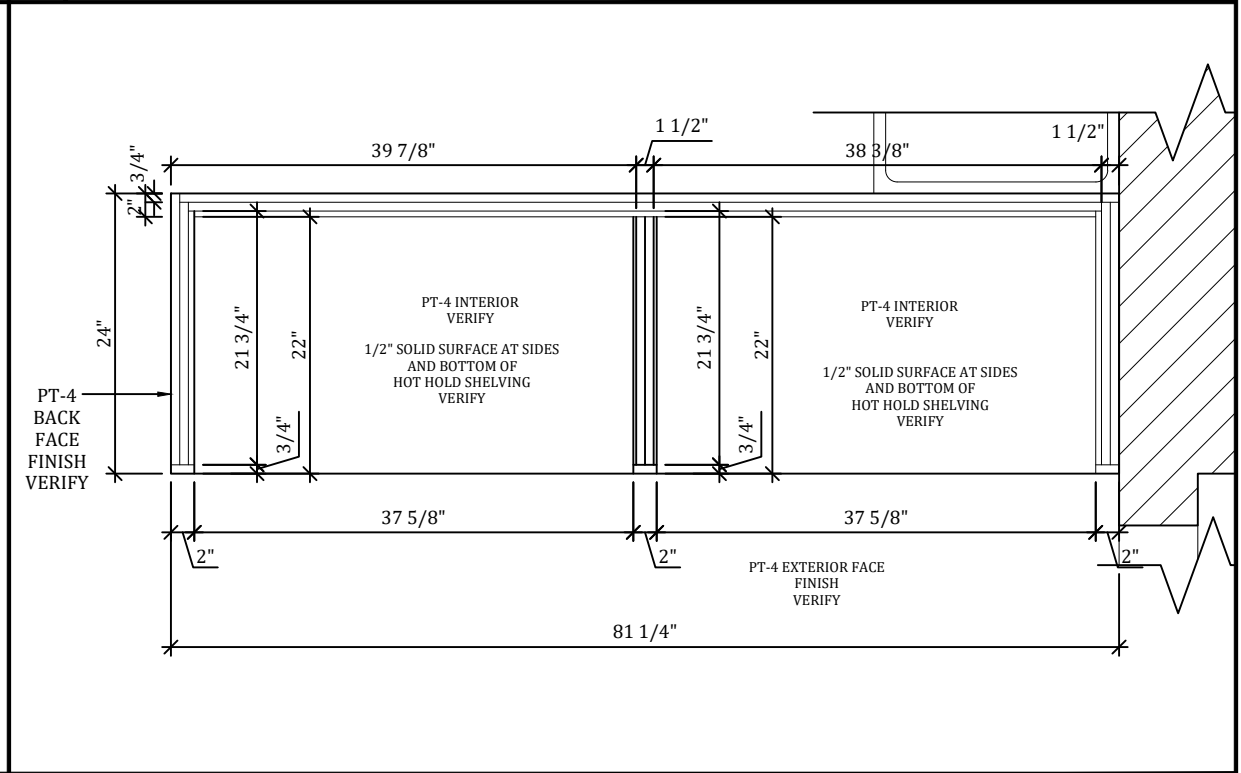


B PLAN SECTION
SCALE: 1" = 1'-00"


GREETTER / WORK STATION / HOT HOLDS FOR REFERENCE ONLY

NOT FOR FABRICATION

REVISION	1	REVISION	
No.	1	No.	
PITFIRE ARTISAN PIZZA PITFIRE PIZZA CARLSBAD 7720 EL CAMINO REAL, CARLSBAD CALIFORNIA 92009		ARCHITECT:	CONQUEST ARCHITECTURE
		CONTRACTOR:	
		DRAWN BY:	ALGUTVER
		PROJ. MGR:	ALFREDO CASTILLO
		SCALE:	AS NOTED
		DATE:	06-22-2023
		SHEET	MW-2

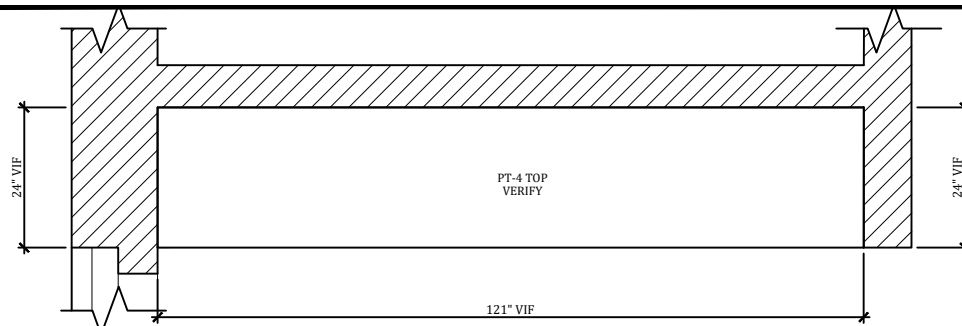


PLAN VIEW
SCALE: 3/8" = 1'-00"

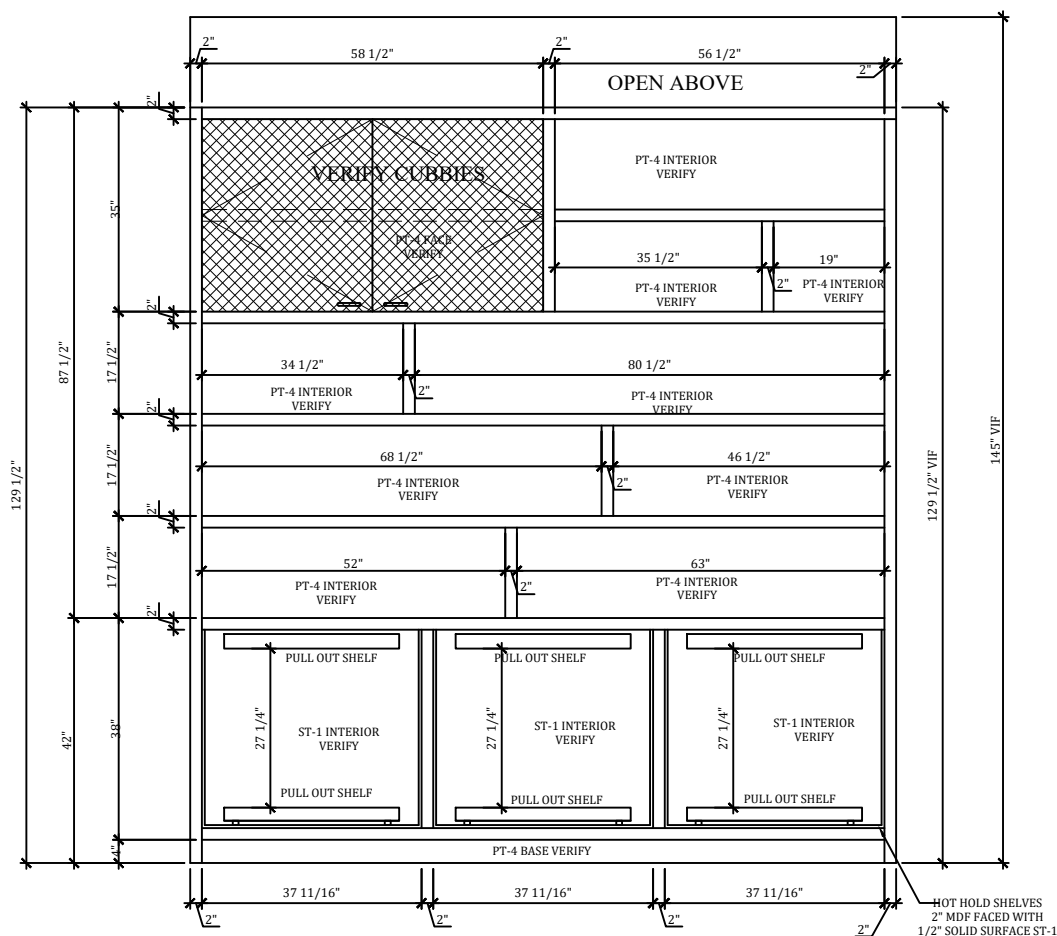

1	ELEVATION SCALE: 3/8" = 1'-00"
---	-----------------------------------


MARKET SHELVING / HOLD HOLDS

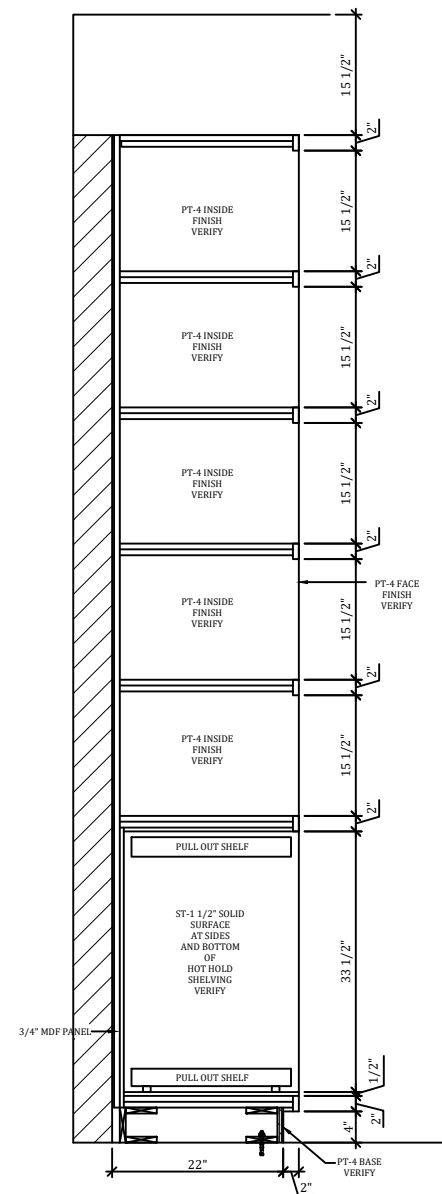

A	SECTION SCALE: 1/2" = 1'-00"
---	---------------------------------

NOT FOR FABRICATION

[illegible]

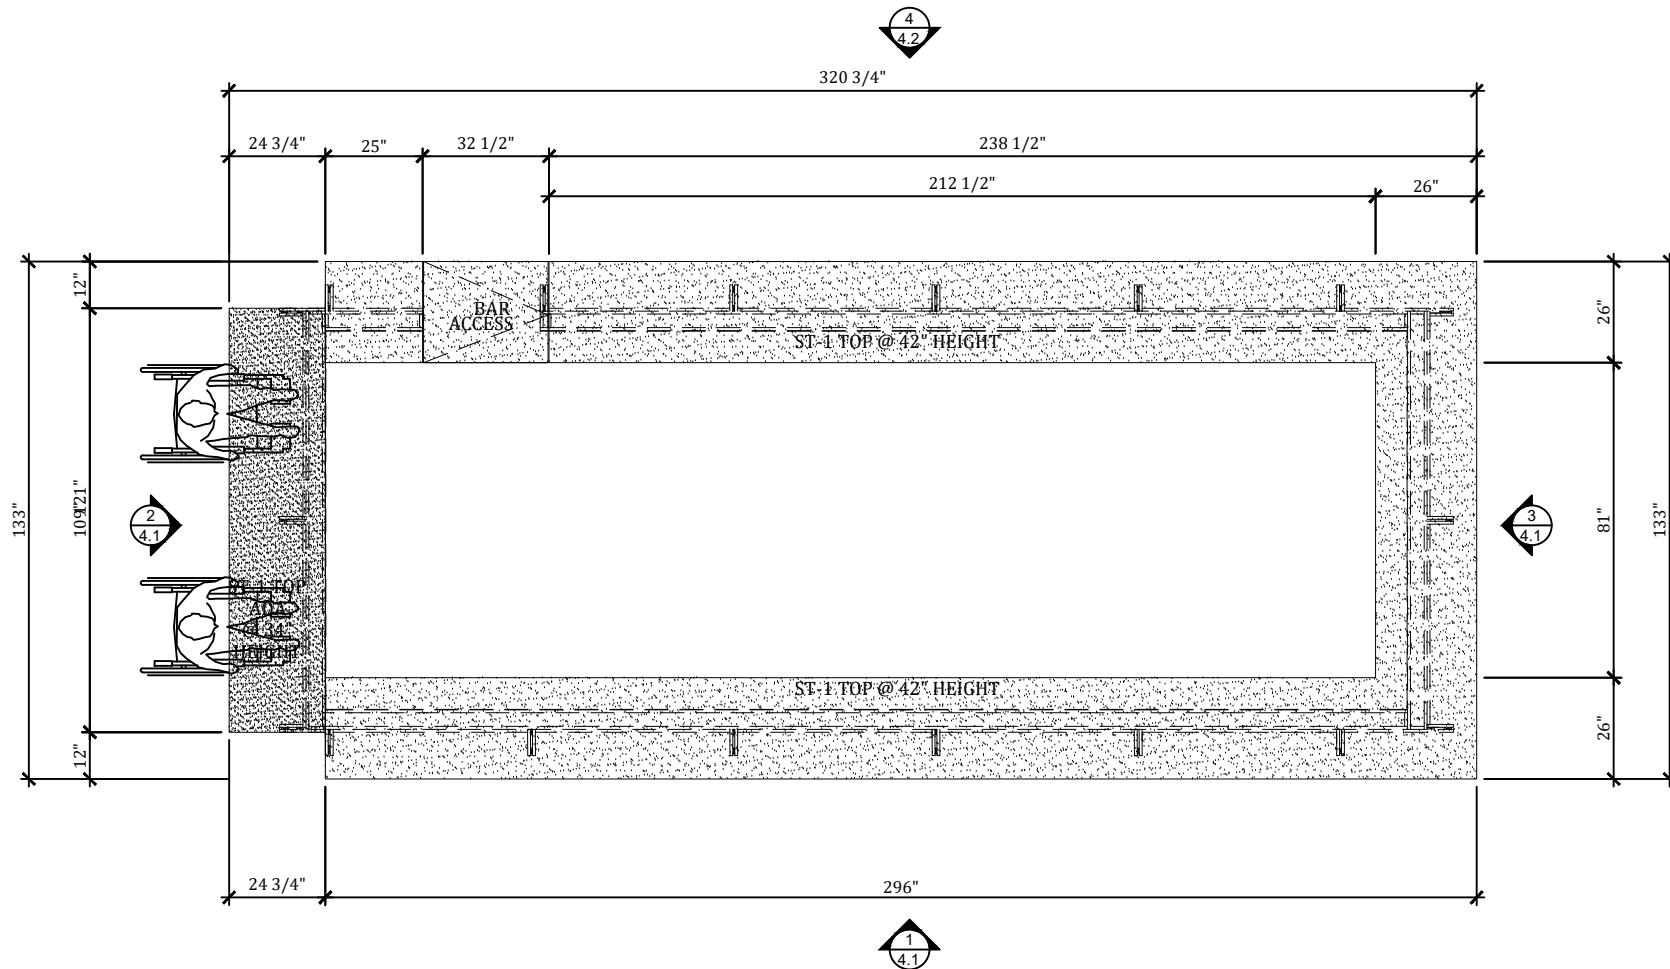

~ PLAN VIEW
SCALE: 1/4" = 1'-00"

BAR

FOR REFERENCE ONLY

NOT FOR FABRICATION

PITFIRE ARTISAN PIZZA
PITFIRE PIZZA
CARLSBAD
7720 EL CAMINO REAL, CARLSBAD
CALIFORNIA 92009

ARCHITECT:
CONQUEST
ARCHITECTURE
CONTRACTOR:
-
DRAW BY:
ALGUTVER
PROJ. MGR.
ALFREDO CASTILLO
SCALE:
AS NOTED
DATE:
06-22-2023
SHEET
MW-4


APPROVED BY :

DATE:


MCI
Millwork Concepts, Inc.
Ph: 565-355-7772, Fax: 565-406-8888
Alfredo Castillo

No.	REVISION	DATE
1	REVISION	00-00-00

THESE DRAWINGS REPRESENT DESIGN INTENT ONLY AND DO NOT INCLUDE

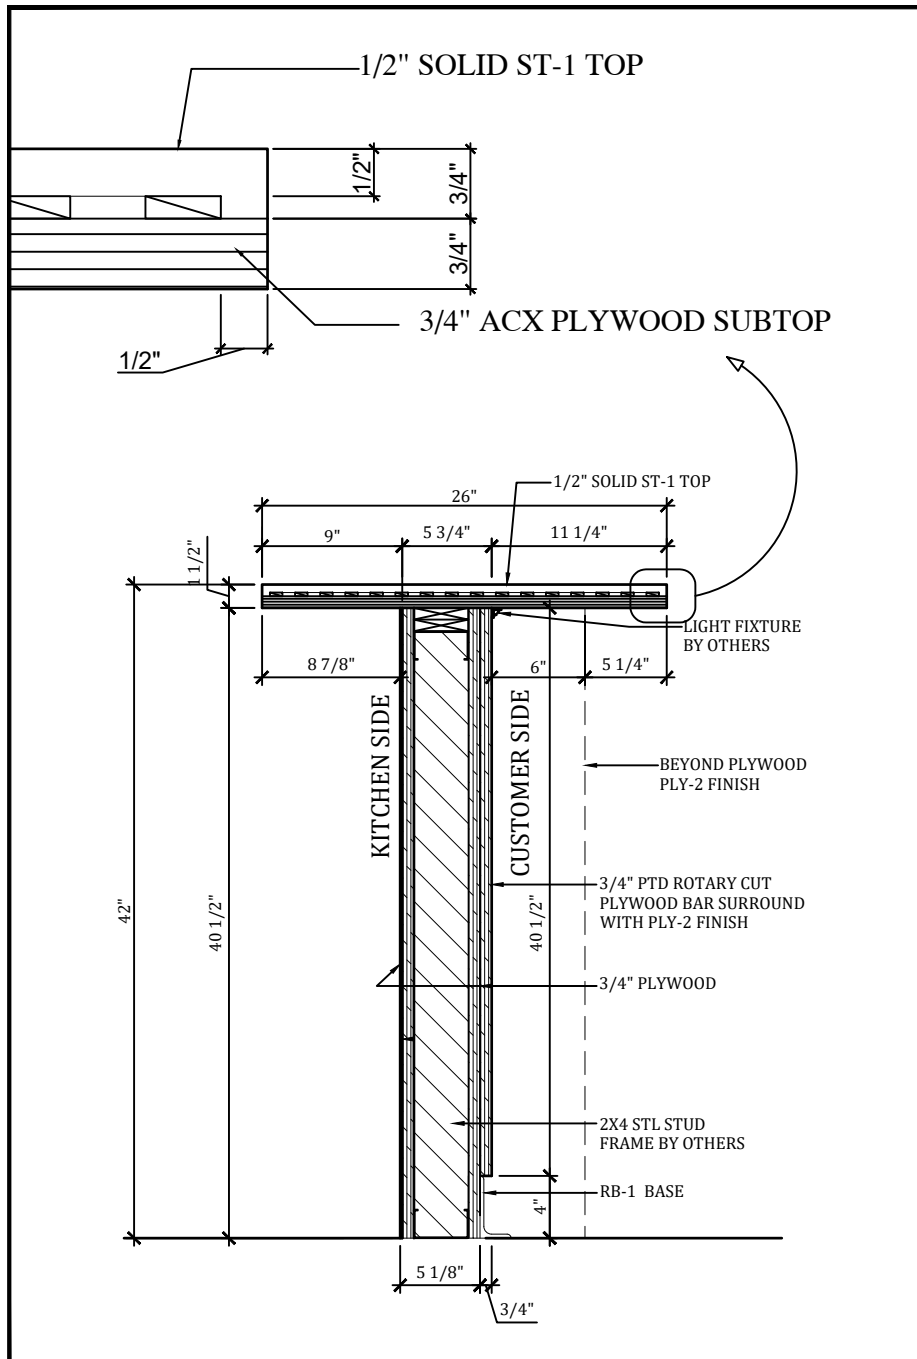

A SECTION
SCALE:1" = 1'-00"

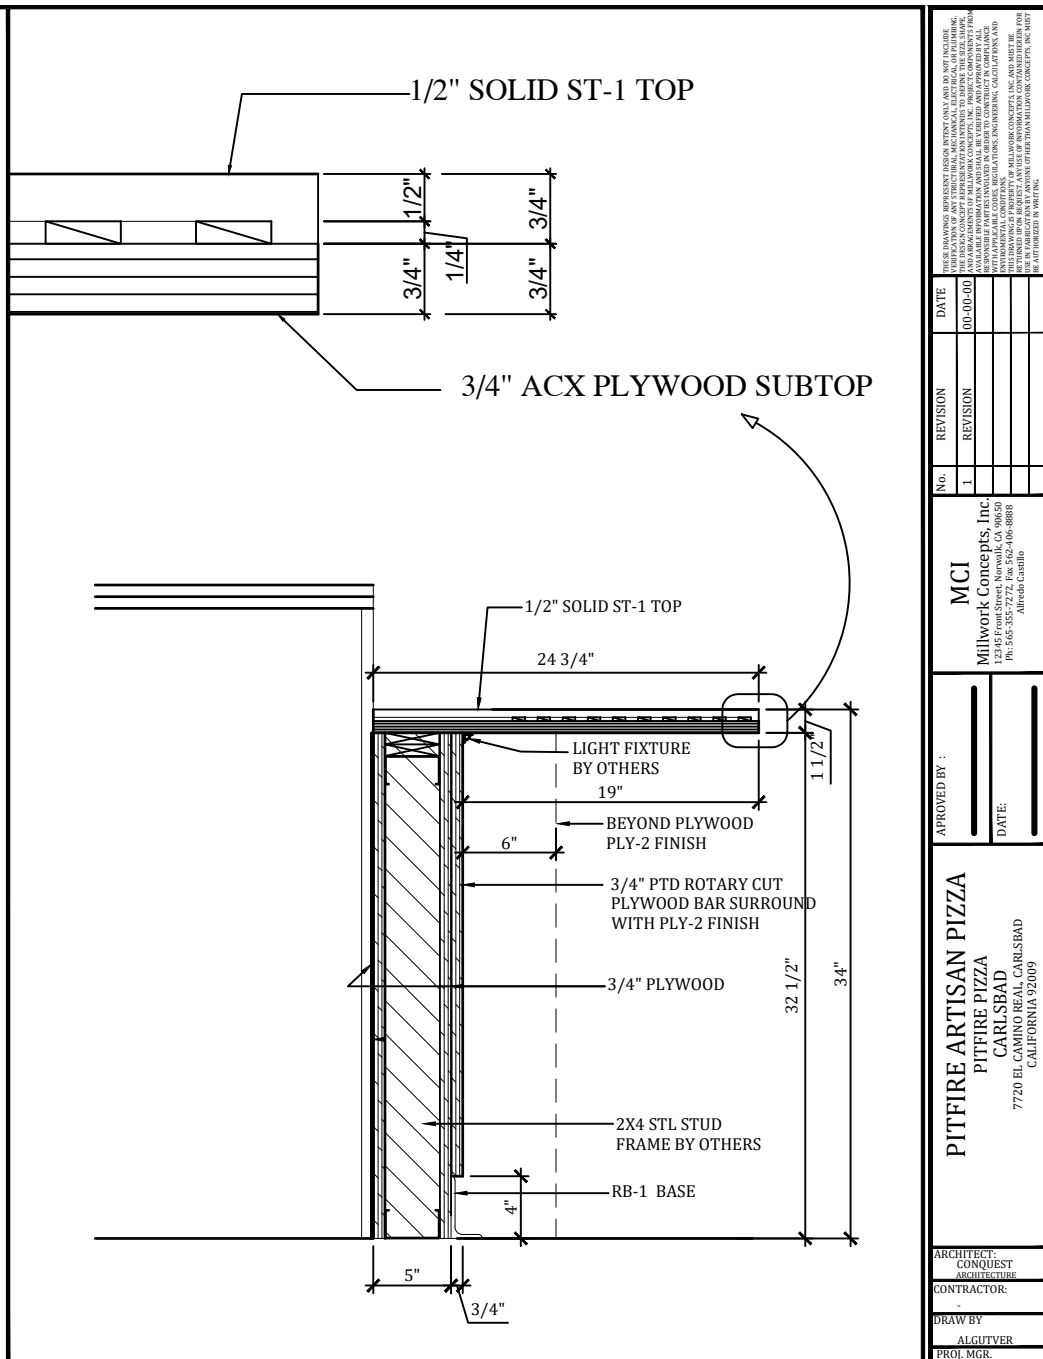


B	SECTION SCALE:1" = 1'-00"
---	------------------------------

FOR REFERENCE ONLY

NOT FOR FABRICATION


		No. _____ REVISION _____ 1 REVISION 100-00-00					
ARCHITECT: CONQUEST ARCHITECTURE		CONTRACTOR:		DRAW BY ALGUTVER		PROJ. MGR. ALFREDO CASTILLO	
SCALE: AS NOTED		DATE: 06-22-2023		SHEET MW-4.3			

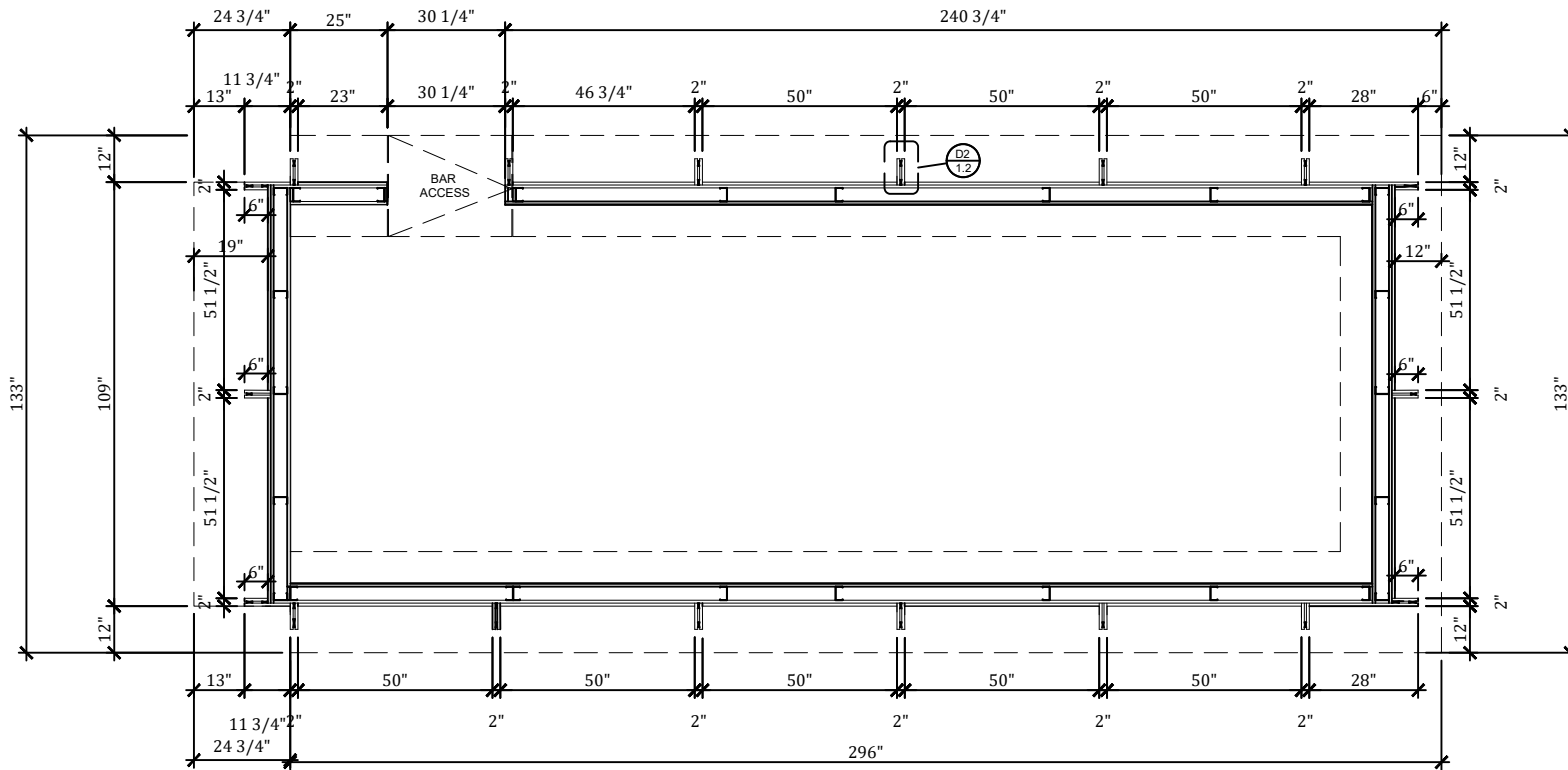

C

PLAN SECTION
SCALE: 1/4" = 1'-00"

BAR

FOR REFERENCE ONLY

NOT FOR FABRICATION


DATE	00-00-00
REVISION	
No.	1
APPROVED BY : DATE:	
PITFIRE ARTISAN PIZZA PITFIRE PIZZA CARLSBAD 7720 EL CAMINO REAL, CARLSBAD CALIFORNIA 92009	
ARCHITECT: CONQUEST ARCHITECTURE	
CONTRACTOR:	
DRAW BY: ALGUTVER	
PROJ. MGR. ALFREDO CASTILLO	
SCALE: AS NOTED	
DATE: 06-22-2023	
SHEET MW-4.4	

MENU SIGNAGE FIN ABOVE (PENDING)

PLAN VIEW

SCALE: 1/4" = 1'-00"

MENU SIGNAGE FIN ABOVE PENDING

FOR REFERENCE ONLY

NOT FOR FABRICATION

PITFIRE ARTISAN PIZZA
PITFIRE PIZZA
CARLSBAD
7720 EL CAMINO REAL, CARLSBAD
CALIFORNIA 92009

ARCHITECT:
CONQUEST
ARCHITECTURE

CONTRACTOR:
-

DRAW BY

DRAW BY
ALGUTVER

PROJ. MGR.
ALFREDO CASTILLO
SCALE:

SCALE:
AS NOTED

DATE:
06-22-2023

SHEET MW-5

APPROVED BY :

DATE:

MCI


MCI
Millwork Concepts, Inc.
12345 Front Street, Norwalk, CA 90650
Ph: 565-355-7272, Fax 562-406-8888
Alfredo Castillo

No.	...
-----	-----


REVISION

DATE _____


THESE DRAWINGS REPRESENT DESIGN INTENT ONLY AND DO NOT INCLUDE VERIFICATION OF AND STRUCTURAL, MECHANICAL, ELECTRICAL, OR PLUMBING DESIGN. THE DRAWINGS ARE NOT INTENTIONALLY DESIGNED TO SHOW THE SIZE, LOCATION, OR IDENTIFICATION OF ANY INFORMATION. THE SIZE, LOCATION, AND IDENTIFICATION OF ANY INFORMATION SHALL BE DETERMINED BY ALL AVAILABLE INFORMATION AND SHALL BE VERIFIED AND APPROVED BY ALL RESPONSIBLE PARTIES INVOLVED IN ORDER TO CONSTRUCT IN COMPLIANCE WITH APPLICABLE CODES, REGULATIONS, ENGINEERING CALCULATIONS, AND ANY OTHER INFORMATION. THE INFORMATION CONTAINED HEREIN IS NOT TO BE USED IN FABRICATION BY ANYONE OTHER THAN MILLWORK CONCEPTS, INC. MILLWORK CONCEPTS, INC. AUTHORIZED BY WRITING.

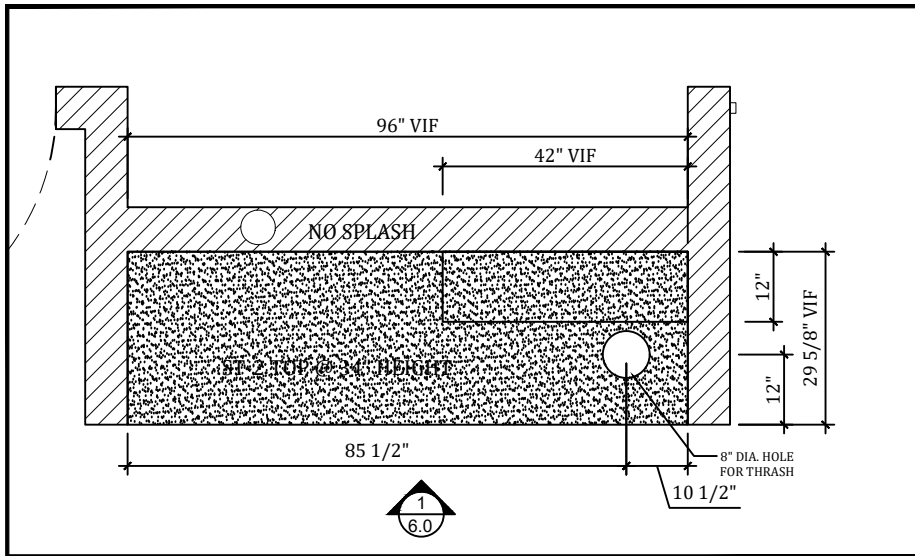

~ PLAN VIEW
SCALE: 3/8" = 1'-00"


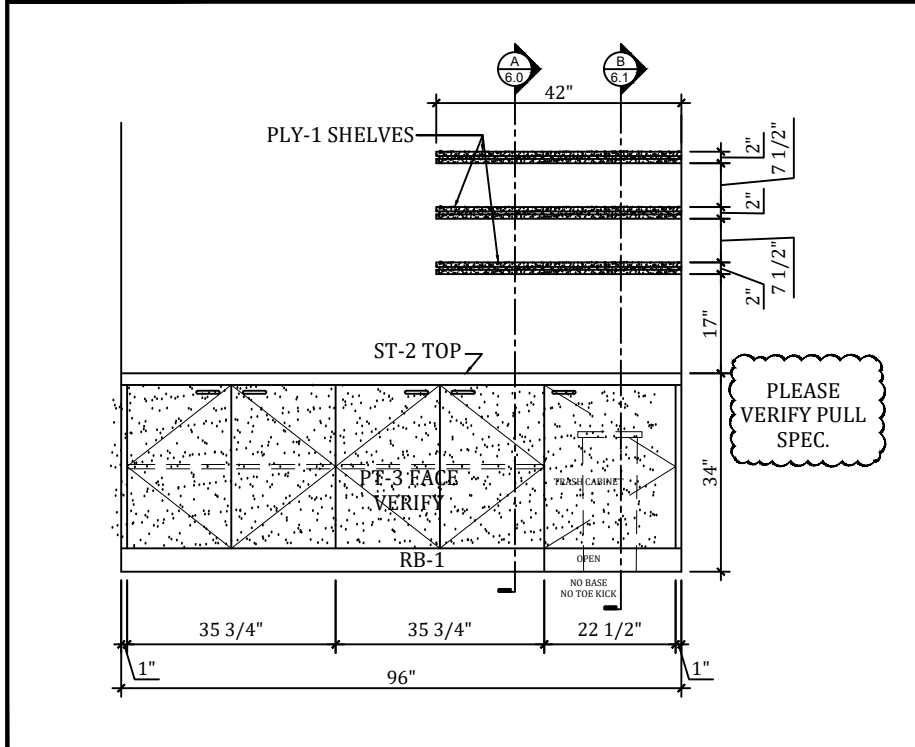


1 ELEVATION
SCALE: 3/8" = 1'-00"

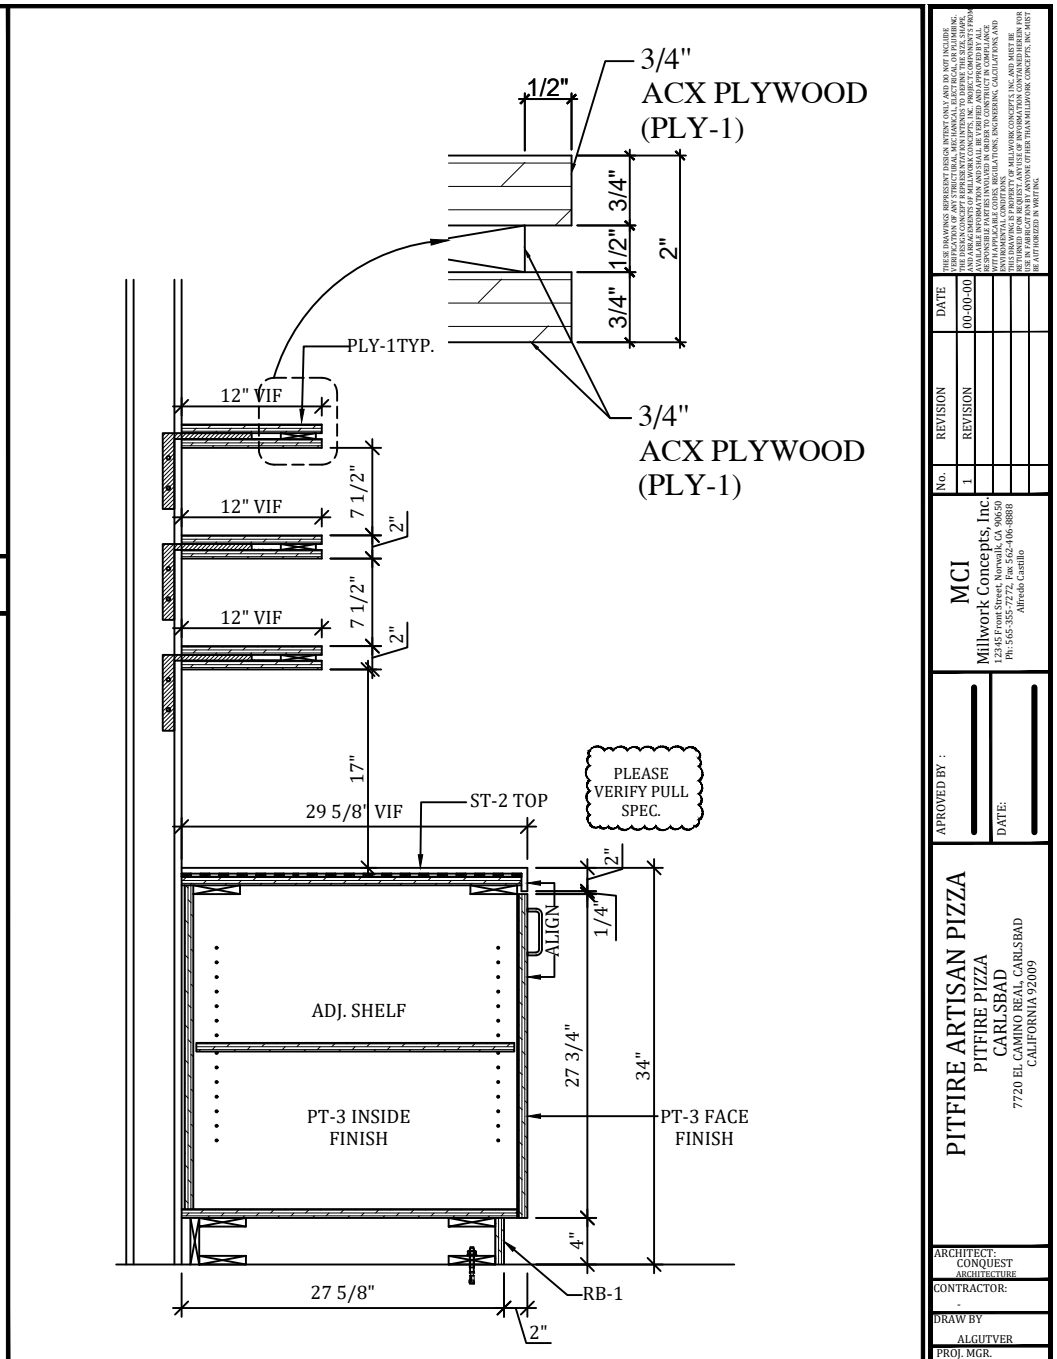

A SECTION
SCALE: 1" = 1'-00"

REVISION	1	REVISION	
No.	1	No.	
PITFIRE ARTISAN PIZZA PITFIRE PIZZA CARLSBAD 7720 EL CAMINO REAL, CARLSBAD CALIFORNIA 92009		ARCHITECT:	CONQUEST ARCHITECTURE
		CONTRACTOR:	
		DRAW BY :	ALGUTVER
		PROJ. MGR.	ALFREDO CASTILLO
		SCALE:	AS NOTED
		DATE:	06-22-2023
		SHEET	MW-6

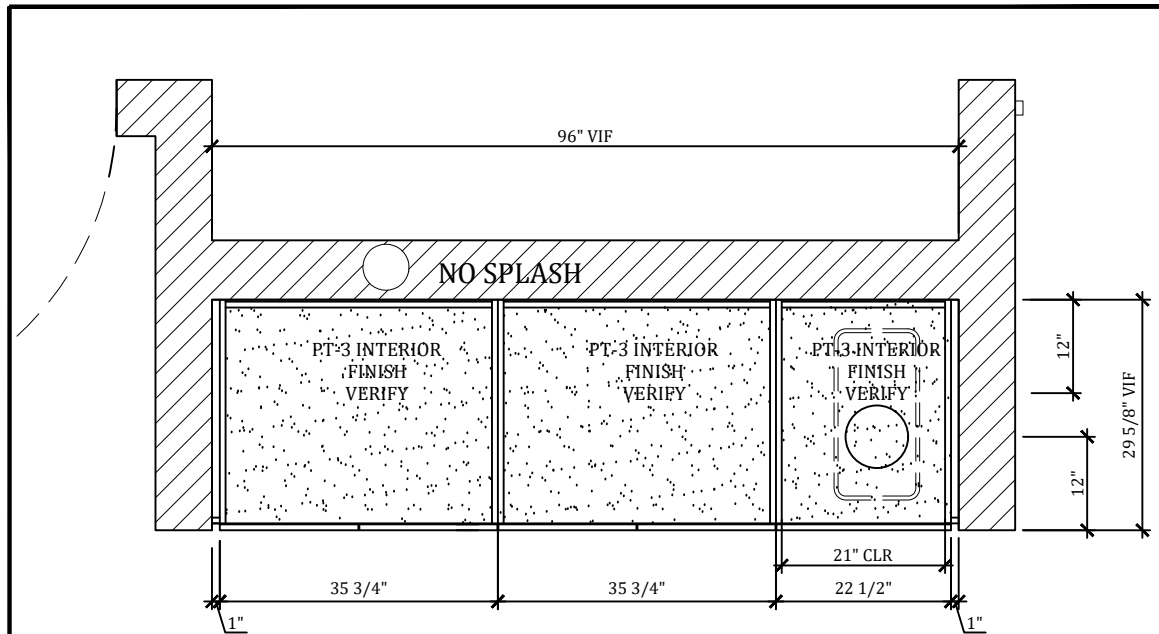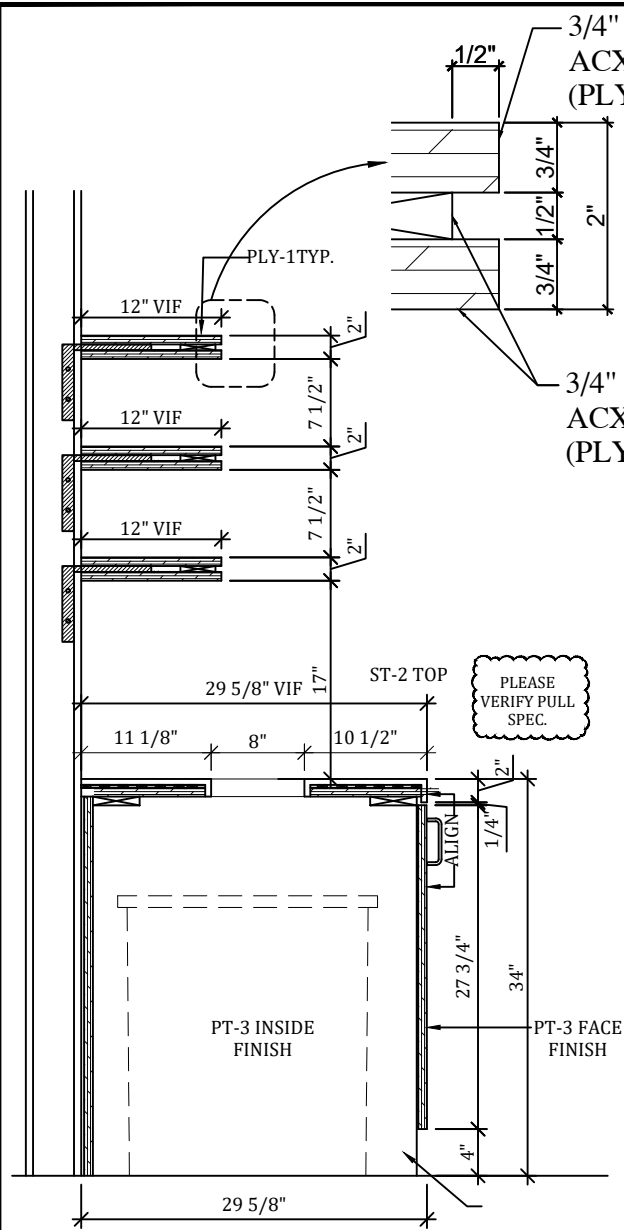

B

PLAN SECTION
SCALE: 3/4" = 1'-00"

C



PLAN SECTION
SCALE: 1/2" = 1'-00"

BEVERAGE STATION


FOR REFERENCE ONLY

NOT FOR FABRICATION

REVISION	1	REVISION	
No.	1	REVISION	
MCI Millwork Concepts, Inc. 12245 355-7772, Fax 562-406-8888 Alfredo Castillo		APPROVED BY :	DATE:
PITFIRE ARTISAN PIZZA PITFIRE PIZZA CARLSBAD 7720 EL CAMINO REAL, CARLSBAD CALIFORNIA 92009		ARCHITECT:	CONQUEST ARCHITECTURE
		CONTRACTOR:	
		DRAWN BY:	ALGUTVER
		PROJ. MGR:	ALFREDO CASTILLO
		SCALE:	AS NOTED
		DATE:	06-22-2023
		SHEET:	MW-6.1

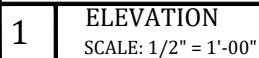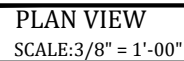


2	ELEVATION SCALE: 1/2" = 1'-00"
---	-----------------------------------

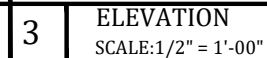[illegible]

A

PLAN SECTION
SCALE: 3/4" = 1'-00"

SERVICE/BUS STATION INSIDE

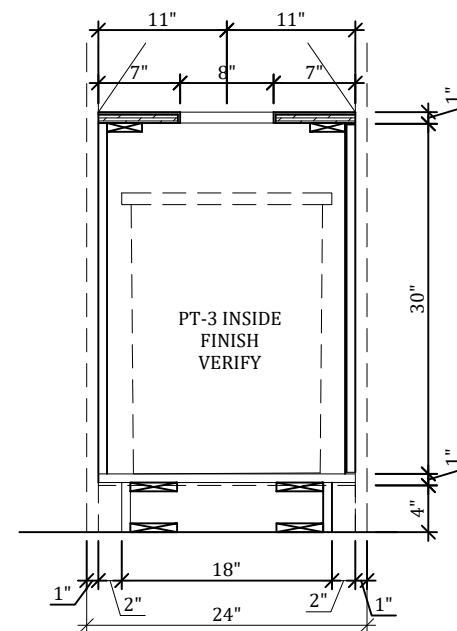

PLY-1 SIDE FINISH
ROTARY CUT
PLYWOOD
ALL EXPOSED SIDE



B

SECTION
SCALE: 3/4" = 1'-00"

FOR REFERENCE ONLY

NOT FOR FABRICATION

[illegible]

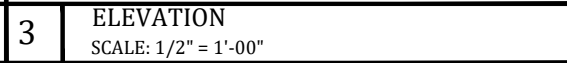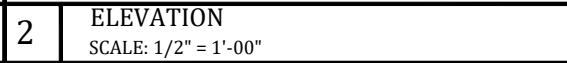

PITIFIRE ARTISAN PIZZA						APPROVED BY :				MCI		No.		REVISION		DATE	
PITIFIRE PIZZA										Millwork Concepts Inc.		1		REVISION		09-09-00	
7720 EL CAMINO REAL CALIFORNIA 92009										Alfredo Castillo							
ARCHITECT: CONQUEST ARCHITECTURE																	
CONTRACTOR:																	
DRAW BY: ALGUTIVER																	
PROJ MGR: ALFREDO CASTILLO																	
SCALE: AS NOTED																	
DATE: 06-22-2023																	
SHEET MW-7 A																	

MENU SIGNAGE FIN ABOVE (PENDING)

~ PLAN VIEW
SCALE: 1/4" = 1'-00"

NOT USED AT THIS TIME

FOR REFERENCE ONLY

NOT FOR FABRICATION

PITFIRE ARTISAN PIZZA
PITFIRE PIZZA
CARLSBAD
7720 EL CAMINO REAL, CARLSBAD
CALIFORNIA 92009

ARCHITECT:
CONQUEST
ARCHITECTURE
CONTRACTOR:
-
DRAW BY
ALGUTVER
PROJ. MGR.
ALFREDO CASTILLO
SCALE:
AS NOTED
DATE:
06-22-2023
SHEET
MW-8 - 9


APPROVED BY :



DATE:

MCI
Millwork Concepts, Inc.
ALFREDO CASTILLO
Ph: 565-355-7272, Fax 562-406-8888

No.	REVISION	DATE
1	REVISION	00-00-00


THESE DRAWINGS REPRESENT DESIGN INTENT ONLY AND DO NOT INCLUDE
CONSTRUCTION DETAILS. THE DRAWING IS FOR INFORMATION ONLY. THE
DRAWING IS NOT TO BE USED FOR CONSTRUCTION. THE DRAWING IS

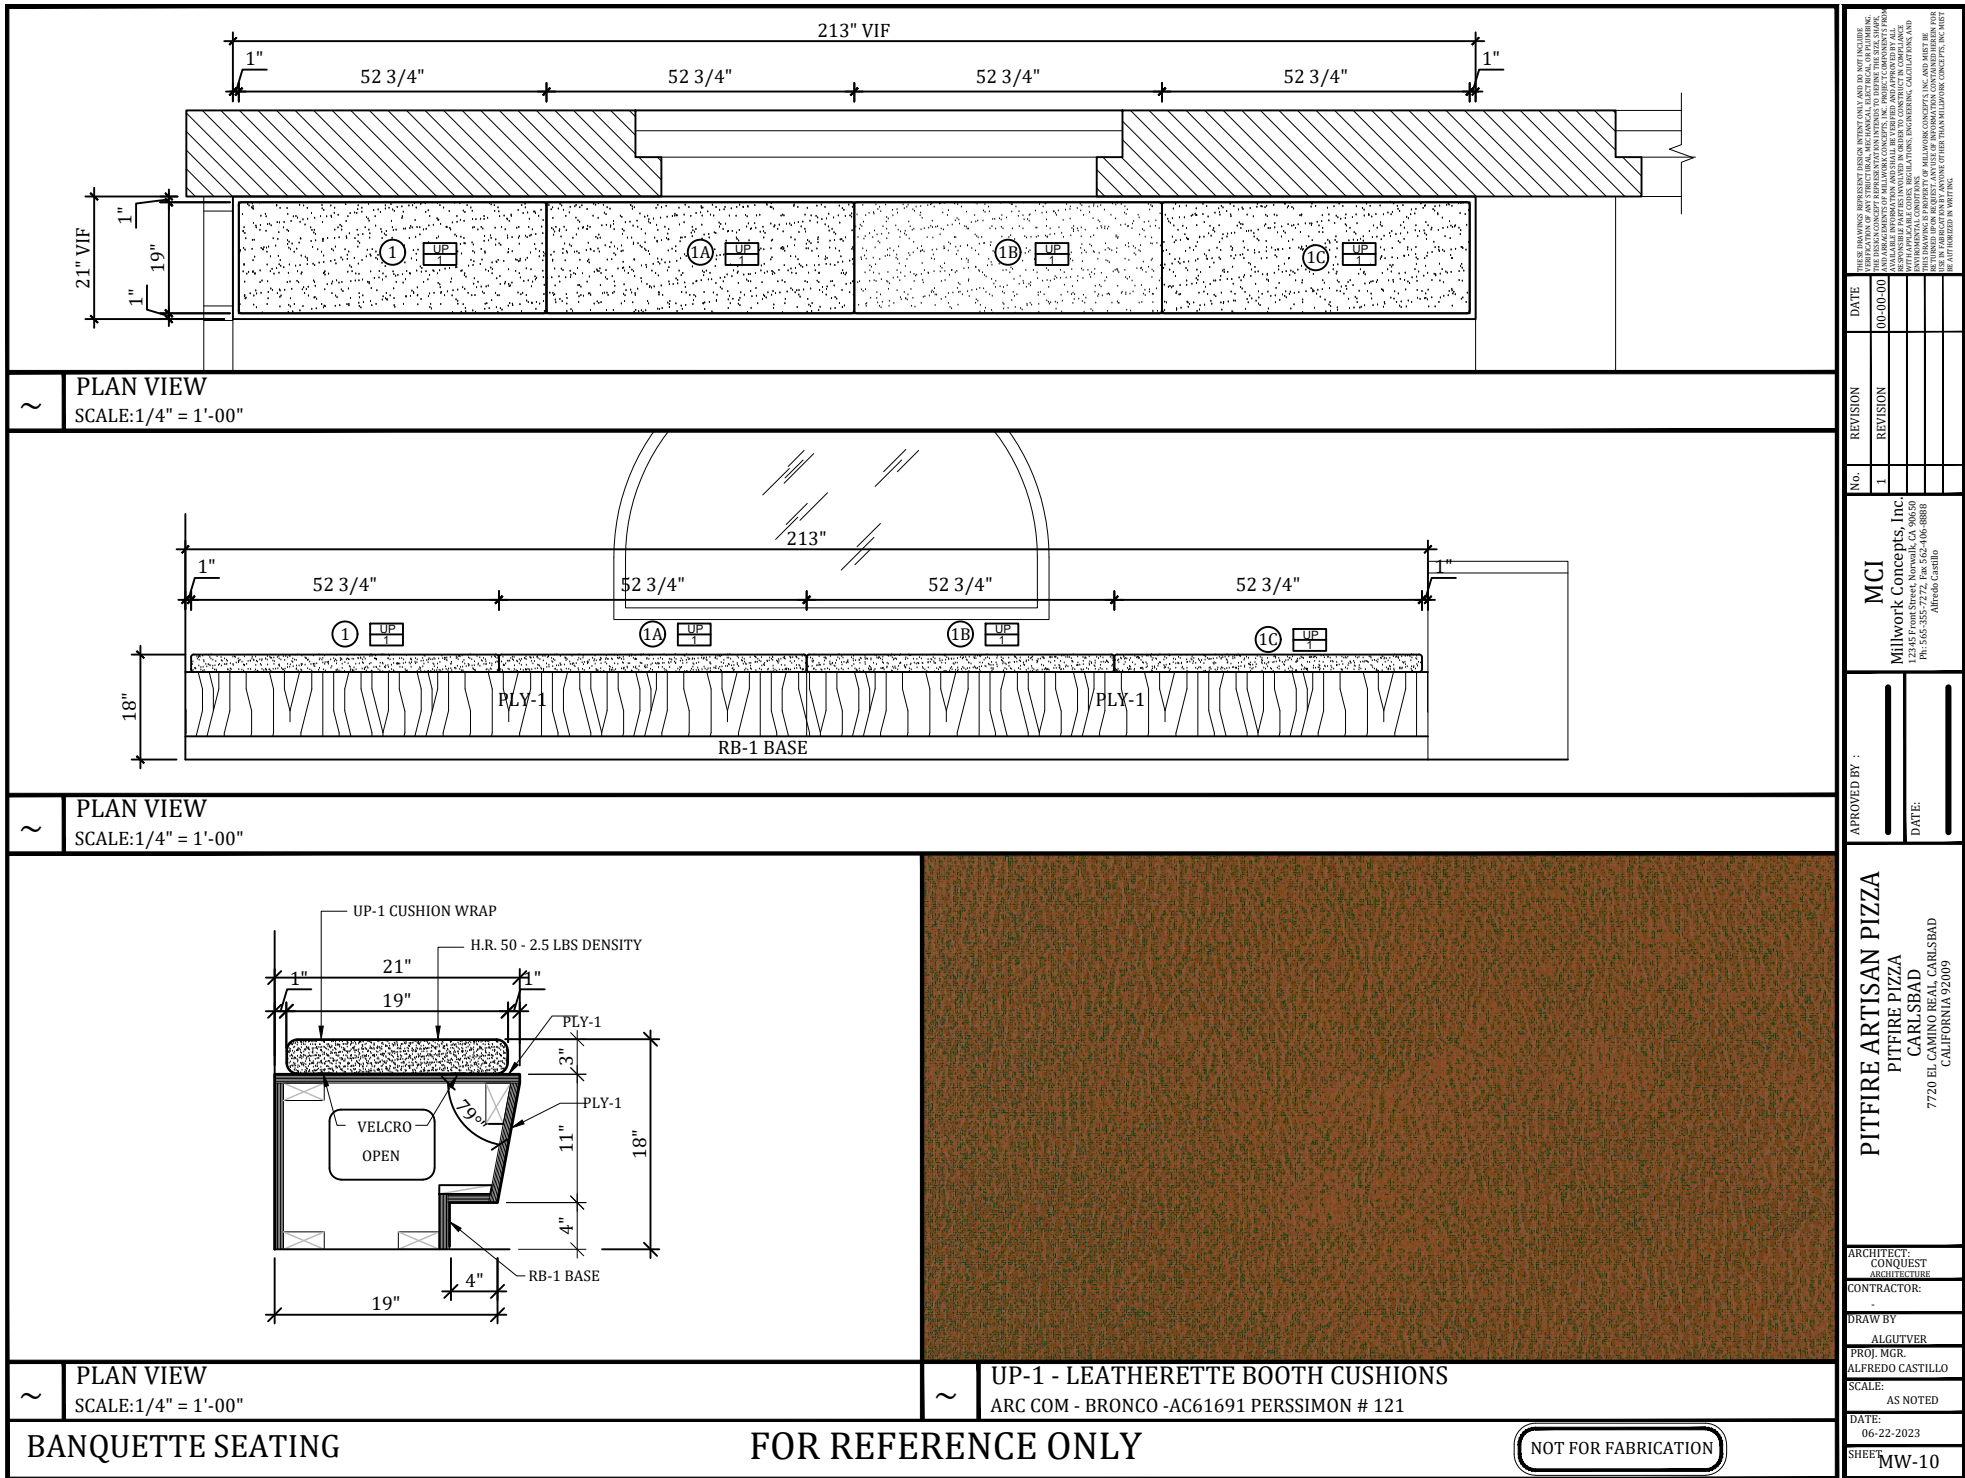

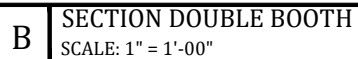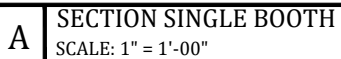


FOR REFERENCE ONLY


[illegible]

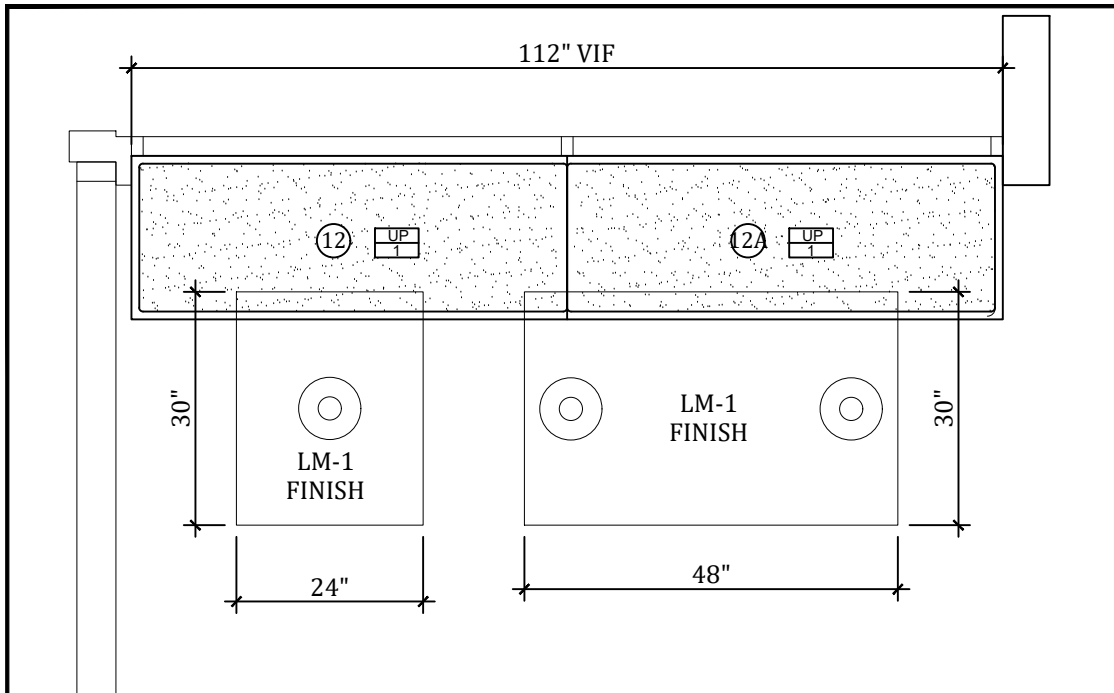

PLAN VIEW
SCALE: 1/2" = 1'-00"

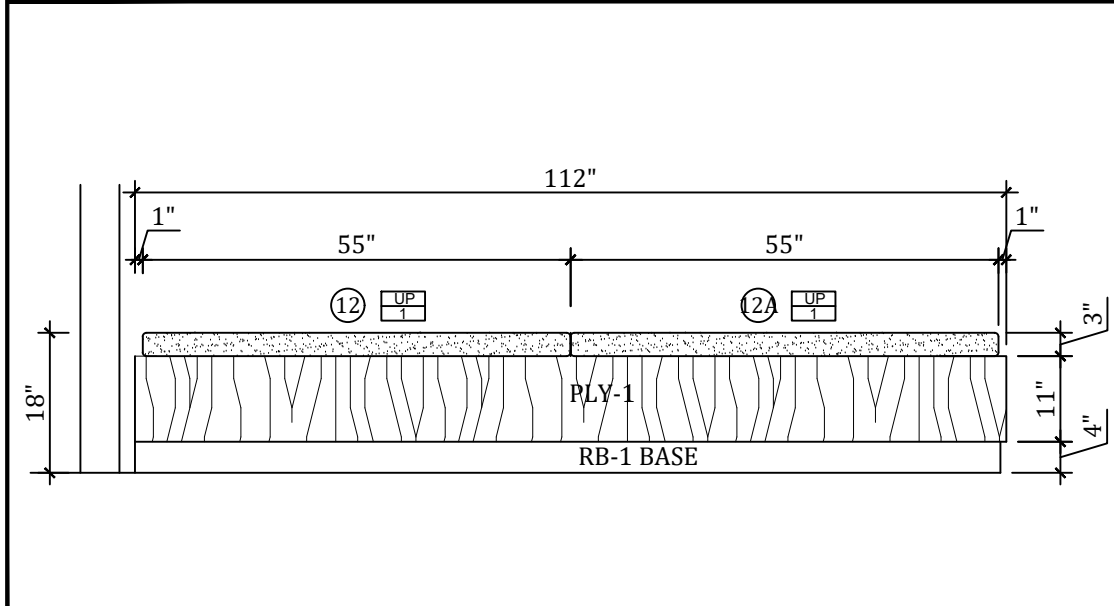

1 ELEVATION
SCALE: 1/2" = 1'-00"

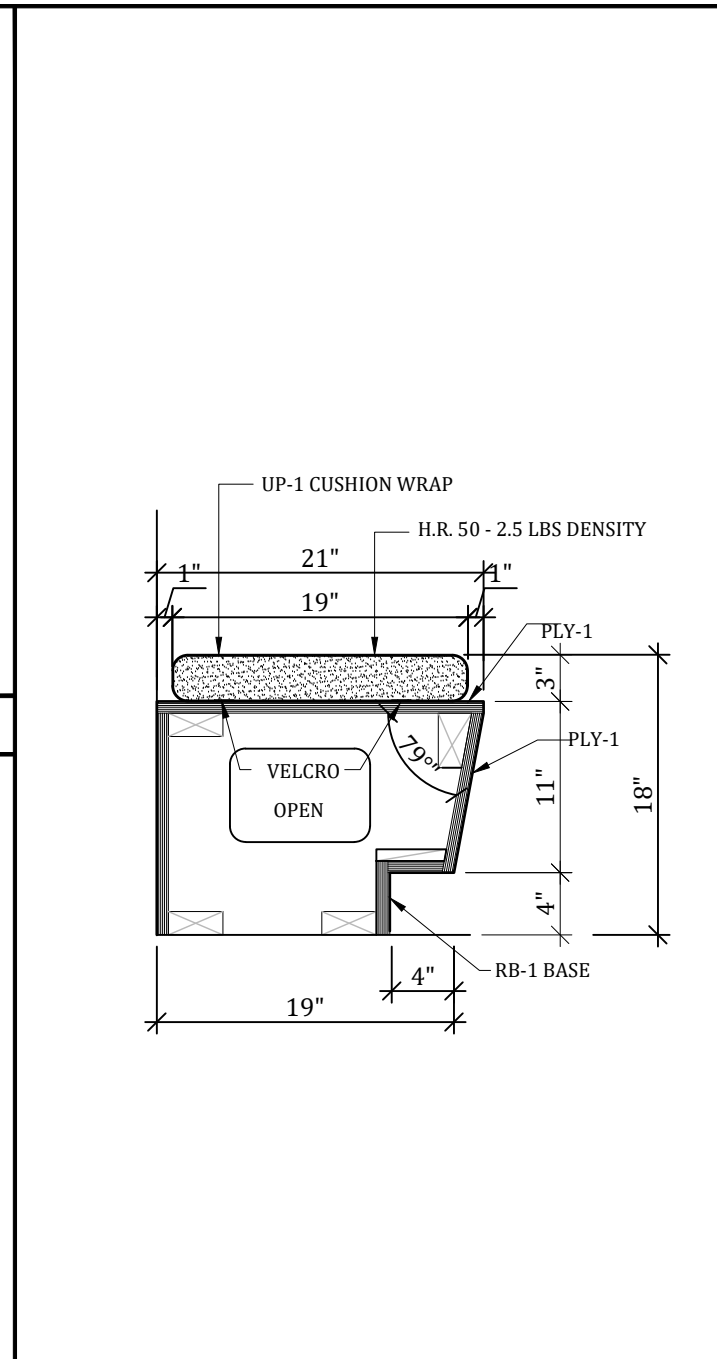

A SECTION
SCALE: 1" = 1'-00"

BENCH WITHOUT BACK AND TABLES

FOR REFERENCE ONLY

NOT FOR FABRICATION

DATE	00-00-00
REVISION	
No.	1
APPROVED BY :	
DATE:	
PITFIRE ARTISAN PIZZA	
PITFIRE PIZZA	
CARLSBAD	
7720 EL CAMINO REAL, CARLSBAD	
CALIFORNIA 92009	
ARCHITECT:	CONQUEST
CONTRACTOR:	ARCHITECTURE
DRAW BY:	ALGUTVER
PROJ. MGR.	ALFREDO CASTILLO
SCALE:	AS NOTED
DATE:	06-22-2023
SHEET:	MW-13

